


Site Plan 1:500
 Red line indicates site boundary
 Blue dashed line indicates extent on new fence

0m 10m 20m
 Scale: 1:500




Site Plan Extract 1:200
 Blue dashed line indicates extent on new fence
 Solid hatch indicates new drive finish.


0m 4m 8m
 Scale: 1:200

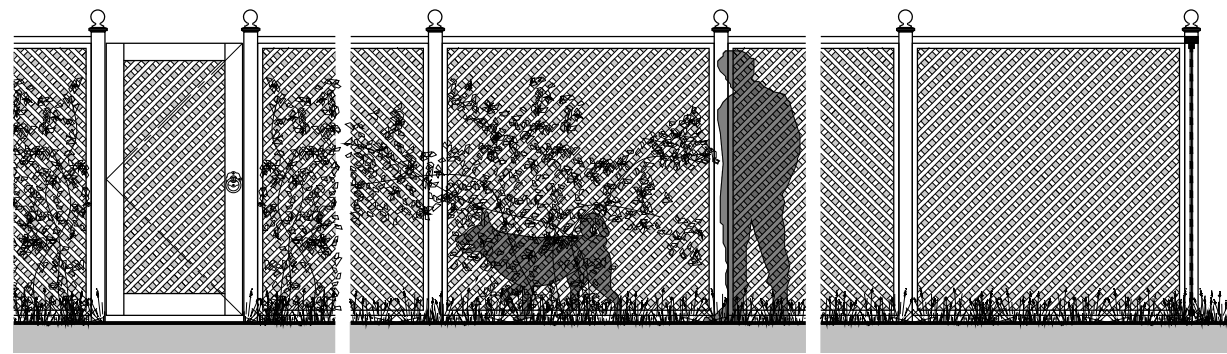

Garden Fence Elevation 1:50

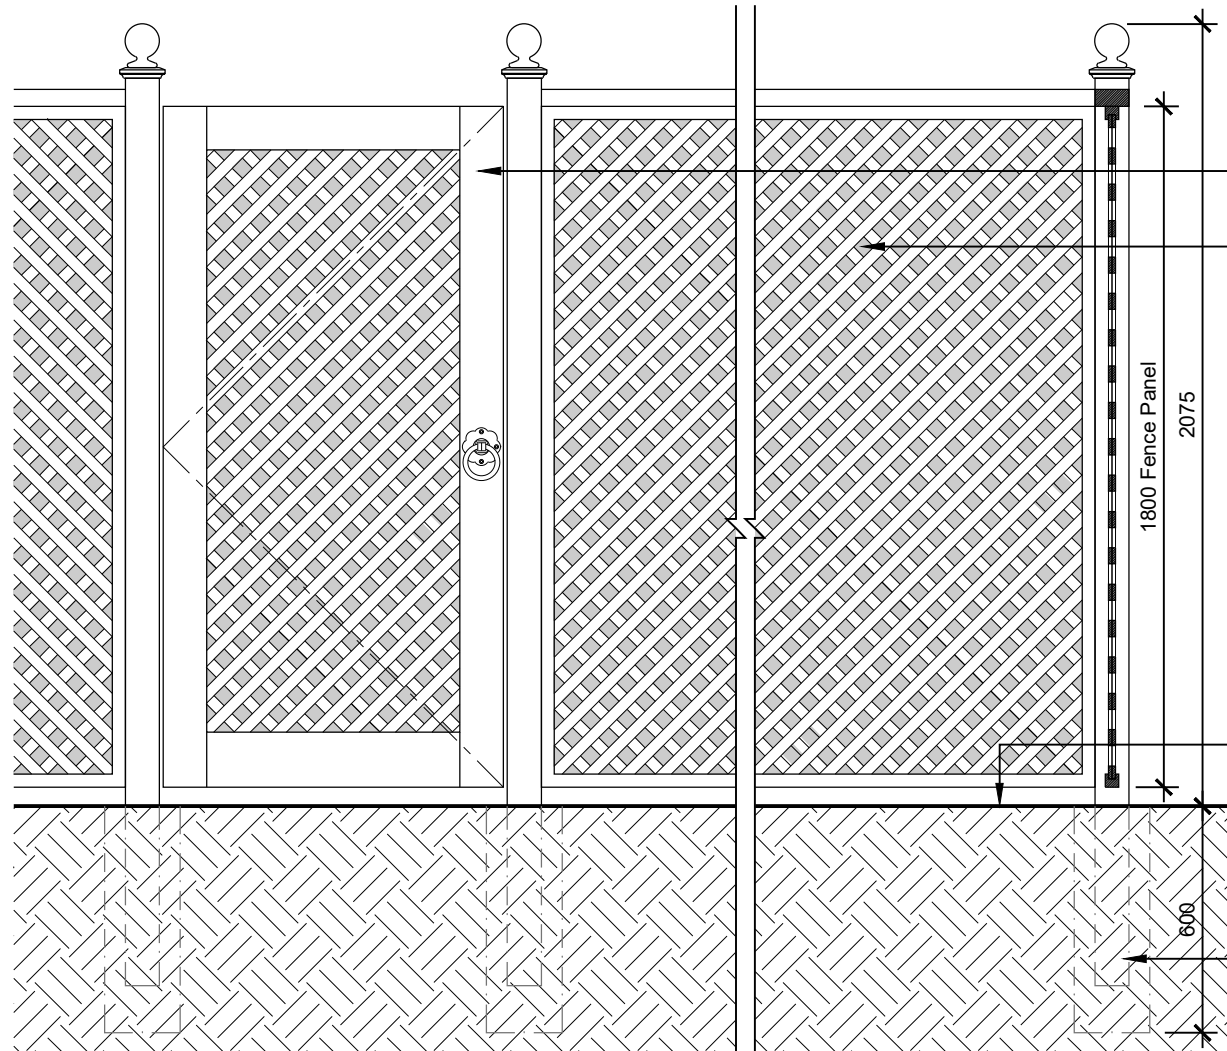

Garden Fence Elevation 1:20
 Existing and new planting removed from elevation for clarity.

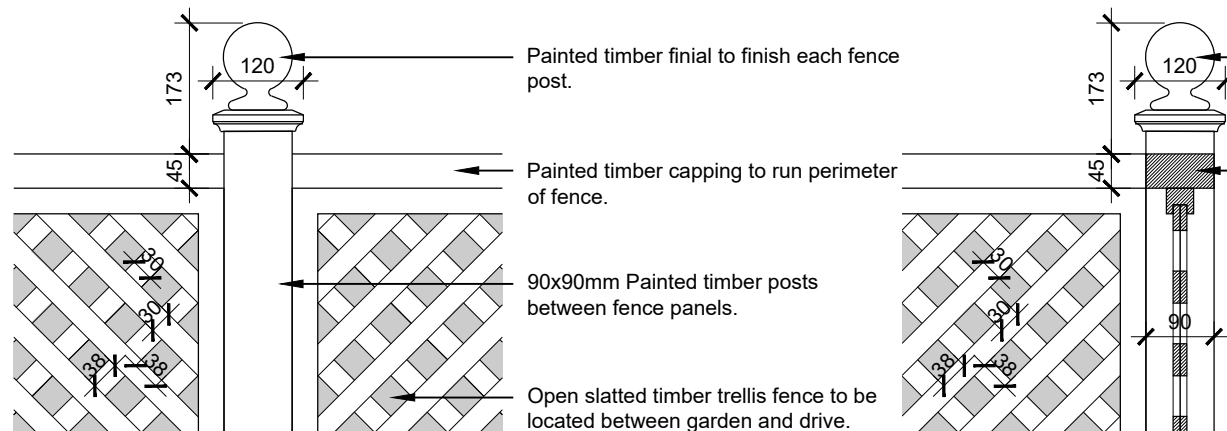

Open Fence & Post Detail 1:10

Fence & Post Detail 1:10

Notes

Existing Fence

- Existing timber fence panels and posts to be removed as per proposed site plan ready for installation of new fencing.
- Waste material to be disposed of appropriately by licensed sub-contractor.

New Fence

- New fence to be constructed in timber and receive painted finish.

Planting and Levels

- Existing trees and hedges are to be retained along existing fence line. Weeds and climbing vegetation attached to existing fencing to be removed.
- New planting including climbing ivy, clematis and mock orange to be planted along new fence and maintained regularly.
- Existing ground levels to be retained. No change in level proposed as part of works, including grading or mounding or any other change in levels.

Lockable pedestrian gate to provide access to garden from drive.

Open slatted timber fence to provide surface for climbing plants.

Existing ground level to remain unchanged throughout.

Fence posts to be driven into ground by 0.6m to provide stability and durability.

0m 0.4m 0.8m
 Scale: 1:20

0m 0.2m 0.4m
 Scale: 1:10

© SIMON MORRAY-JONES. ALL DIMENSIONS TO BE CHECKED ON SITE BEFORE WORK COMMENCES. ANY DISCREPANCIES TO BE REPORTED TO THE ARCHITECT. DO NOT SCALE

P2 - Issued to Planning. 23.01.2025
 B - Issued to client for approval. 23.01.2025
 P1 - Issued to Planning. 07.11.2024
 A - Issued to client for comment. 28.10.2024

Revision	Date


SIMON MORRAY-JONES
 CHARTERED ARCHITECTS & DESIGNERS
 21 MILSOM STREET, BATH BA1 1DE
 TEL: 01225 787900 FAX: 01225 787901
 EMAIL: smj@sm-j.com

Client
Elisabeth Krohn

Project
**10 Park Village West,
 Camden, London
 NW1 4AE**

Drawing Title
Proposed Garden Fence Detail

Scale @ A3 varies	Drawn By SLK	Date Oct 2024
Job Number 1328	Drawing Number 550	Revision P2