

NOTES

Copyright Carbogno Ceneda Architects.


No implied license exists. This drawing should not be used to calculate areas for the purposes of valuation. All dimensions to be checked on site by the contractor and such dimensions to be their responsibility.

This drawing is to be read in conjunction with all other contract documents and specifications and all other consultants drawings. All levels and dimensions should be checked on site.


All work must comply with relevant British Standards and Building Regulations requirements. Drawing errors and omissions to be reported to the architect.

KEY GLAZING AND METALWORK ITEMS

- 1 VEHICLE BOLLARDS AND PEDESTRIAN ACCESS GATES (REFER TO DRAWING P550)
- 2 TYPICAL GLASS SLIDING DOOR AND BASEMENT FIXED FRAME (REFER TO DRAWING P551)
- 3 GROUND FLOOR METAL CLADDING DETAIL + FACADE VENTS (REFER TO DRAWING P552)
- 4 FACADE FINIS (REFER TO DRAWING P553)
- 5 GLAZING ENTRANCE DOOR AND GLASS CANOPY (REFER TO DRAWING P554)
- 6 REAR GARDEN DOOR AND FACADE STRUCTURAL GLAZING (TOP LEVEL) (REFER TO DRAWING P555)
- 7 FOLDABLE SCREENS (REFER TO DRAWING P556)

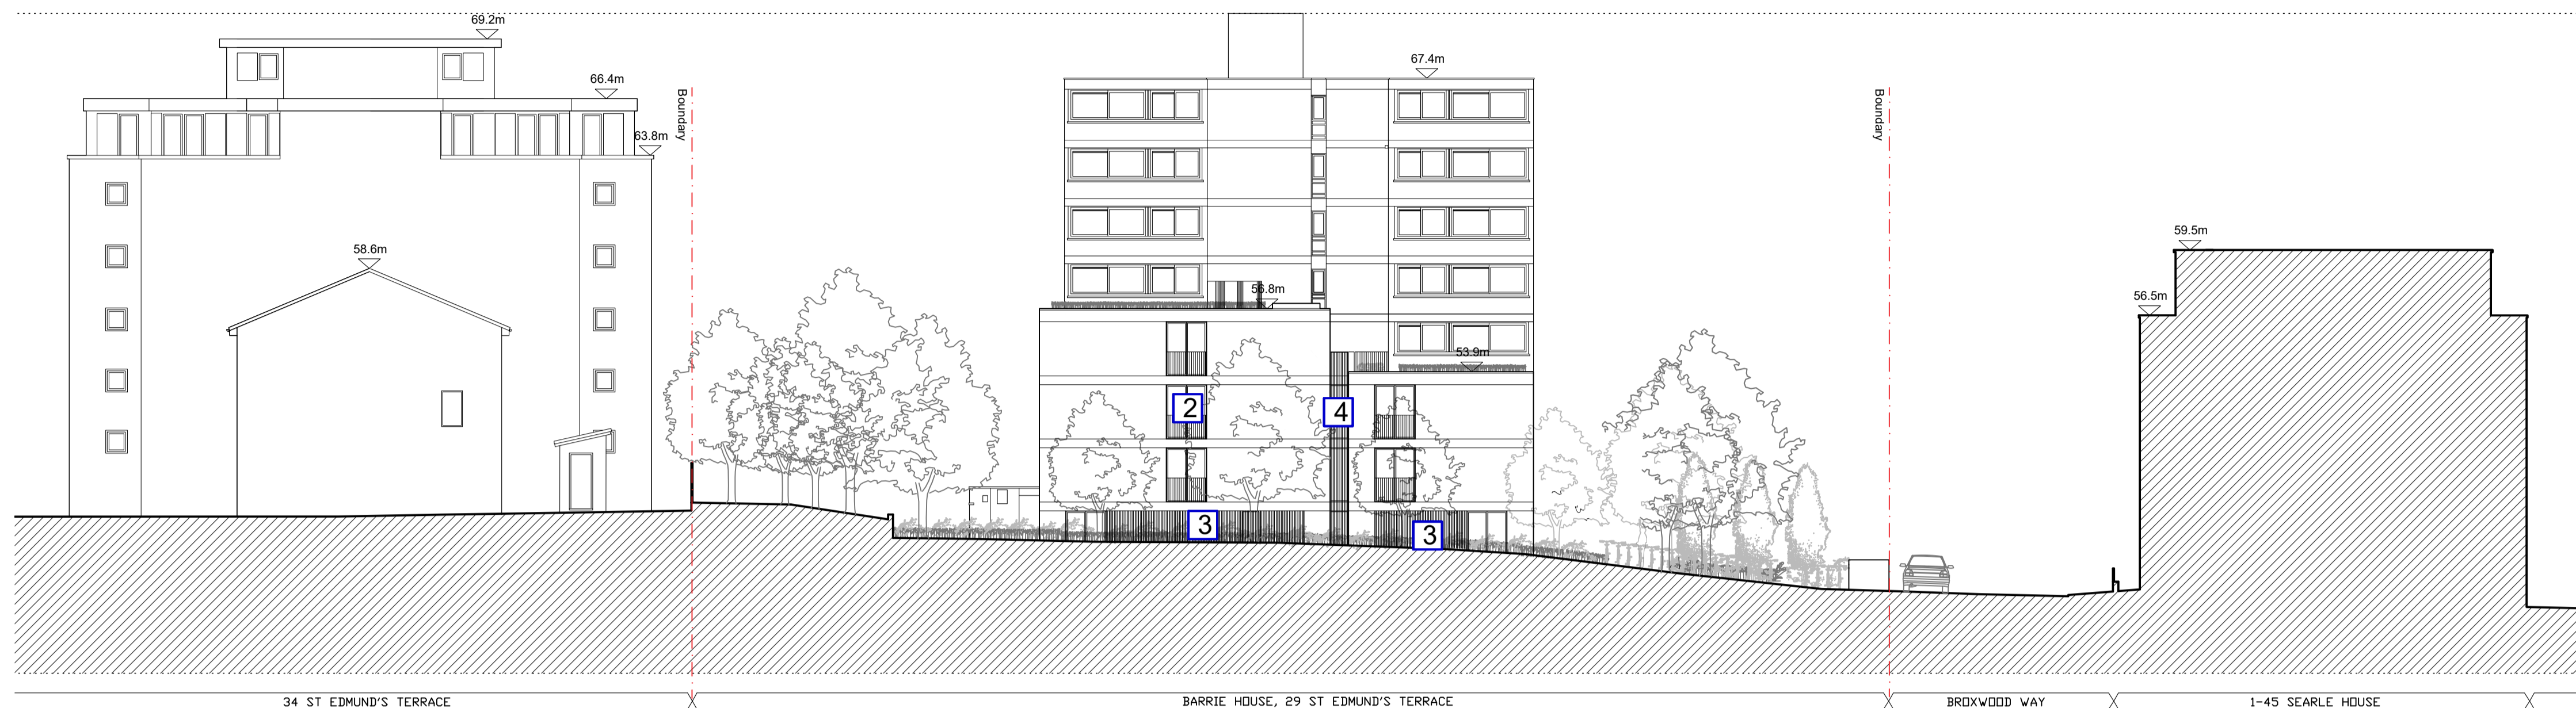

01 SOUTHWEST ELEVATION
SCALE 1:200 @ A1

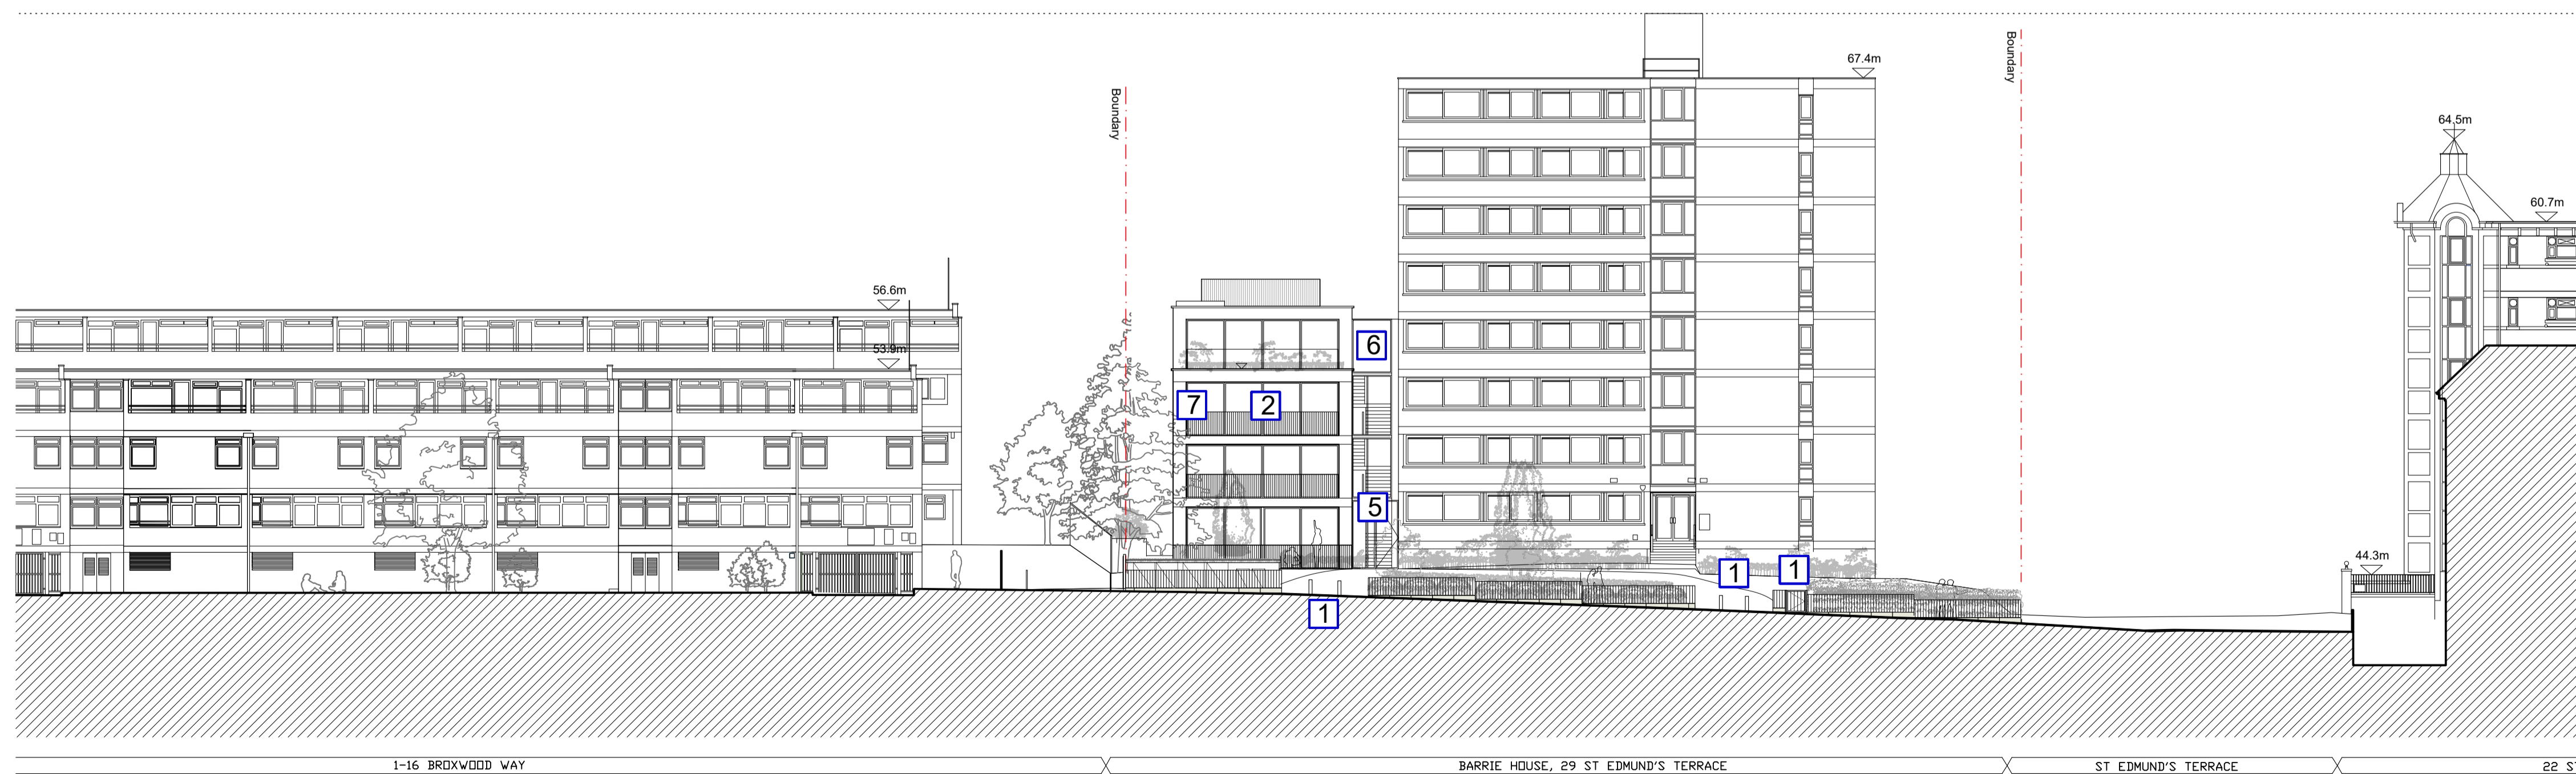

01 NORTHWEST ELEVATION
SCALE 1:200 @ A1

REV P1_02.08.2024
ELEVATION REVISED TO MATCH NEW BOUNDARY DESIGN

Project Ref. No.	2113
Client	BROXWOOD VIEW LIMITED
Date	MAY 2023
Scale	AS NOTED @ A1
Project	BROXWOOD VIEW, 29 ST EDMUND'S TERRACE, LONDON NW8 7QH

Drawing Name C4 - GLAZING & METALWORK PROPOSED ELEVATIONS WITH KEY LOCATIONS

Drawing No. P211 Rev. P1

Drawn CF Approved AC Signed

CARBOGNO CENEDA ARCHITECTS
45a ANFIELD ROAD TEL: 07890 586 884
LONDON N15 4BA INFO@CARBOGNOCENEDA.COM

© COPYRIGHT NOT TO BE REPRODUCED OR USED WITHOUT PERMISSION