


EXISTING SHOPFRONT PLAN

SCALE 1:25
0 250 500 750 1000 1500 2000mm




EXISTING SHOPFRONT

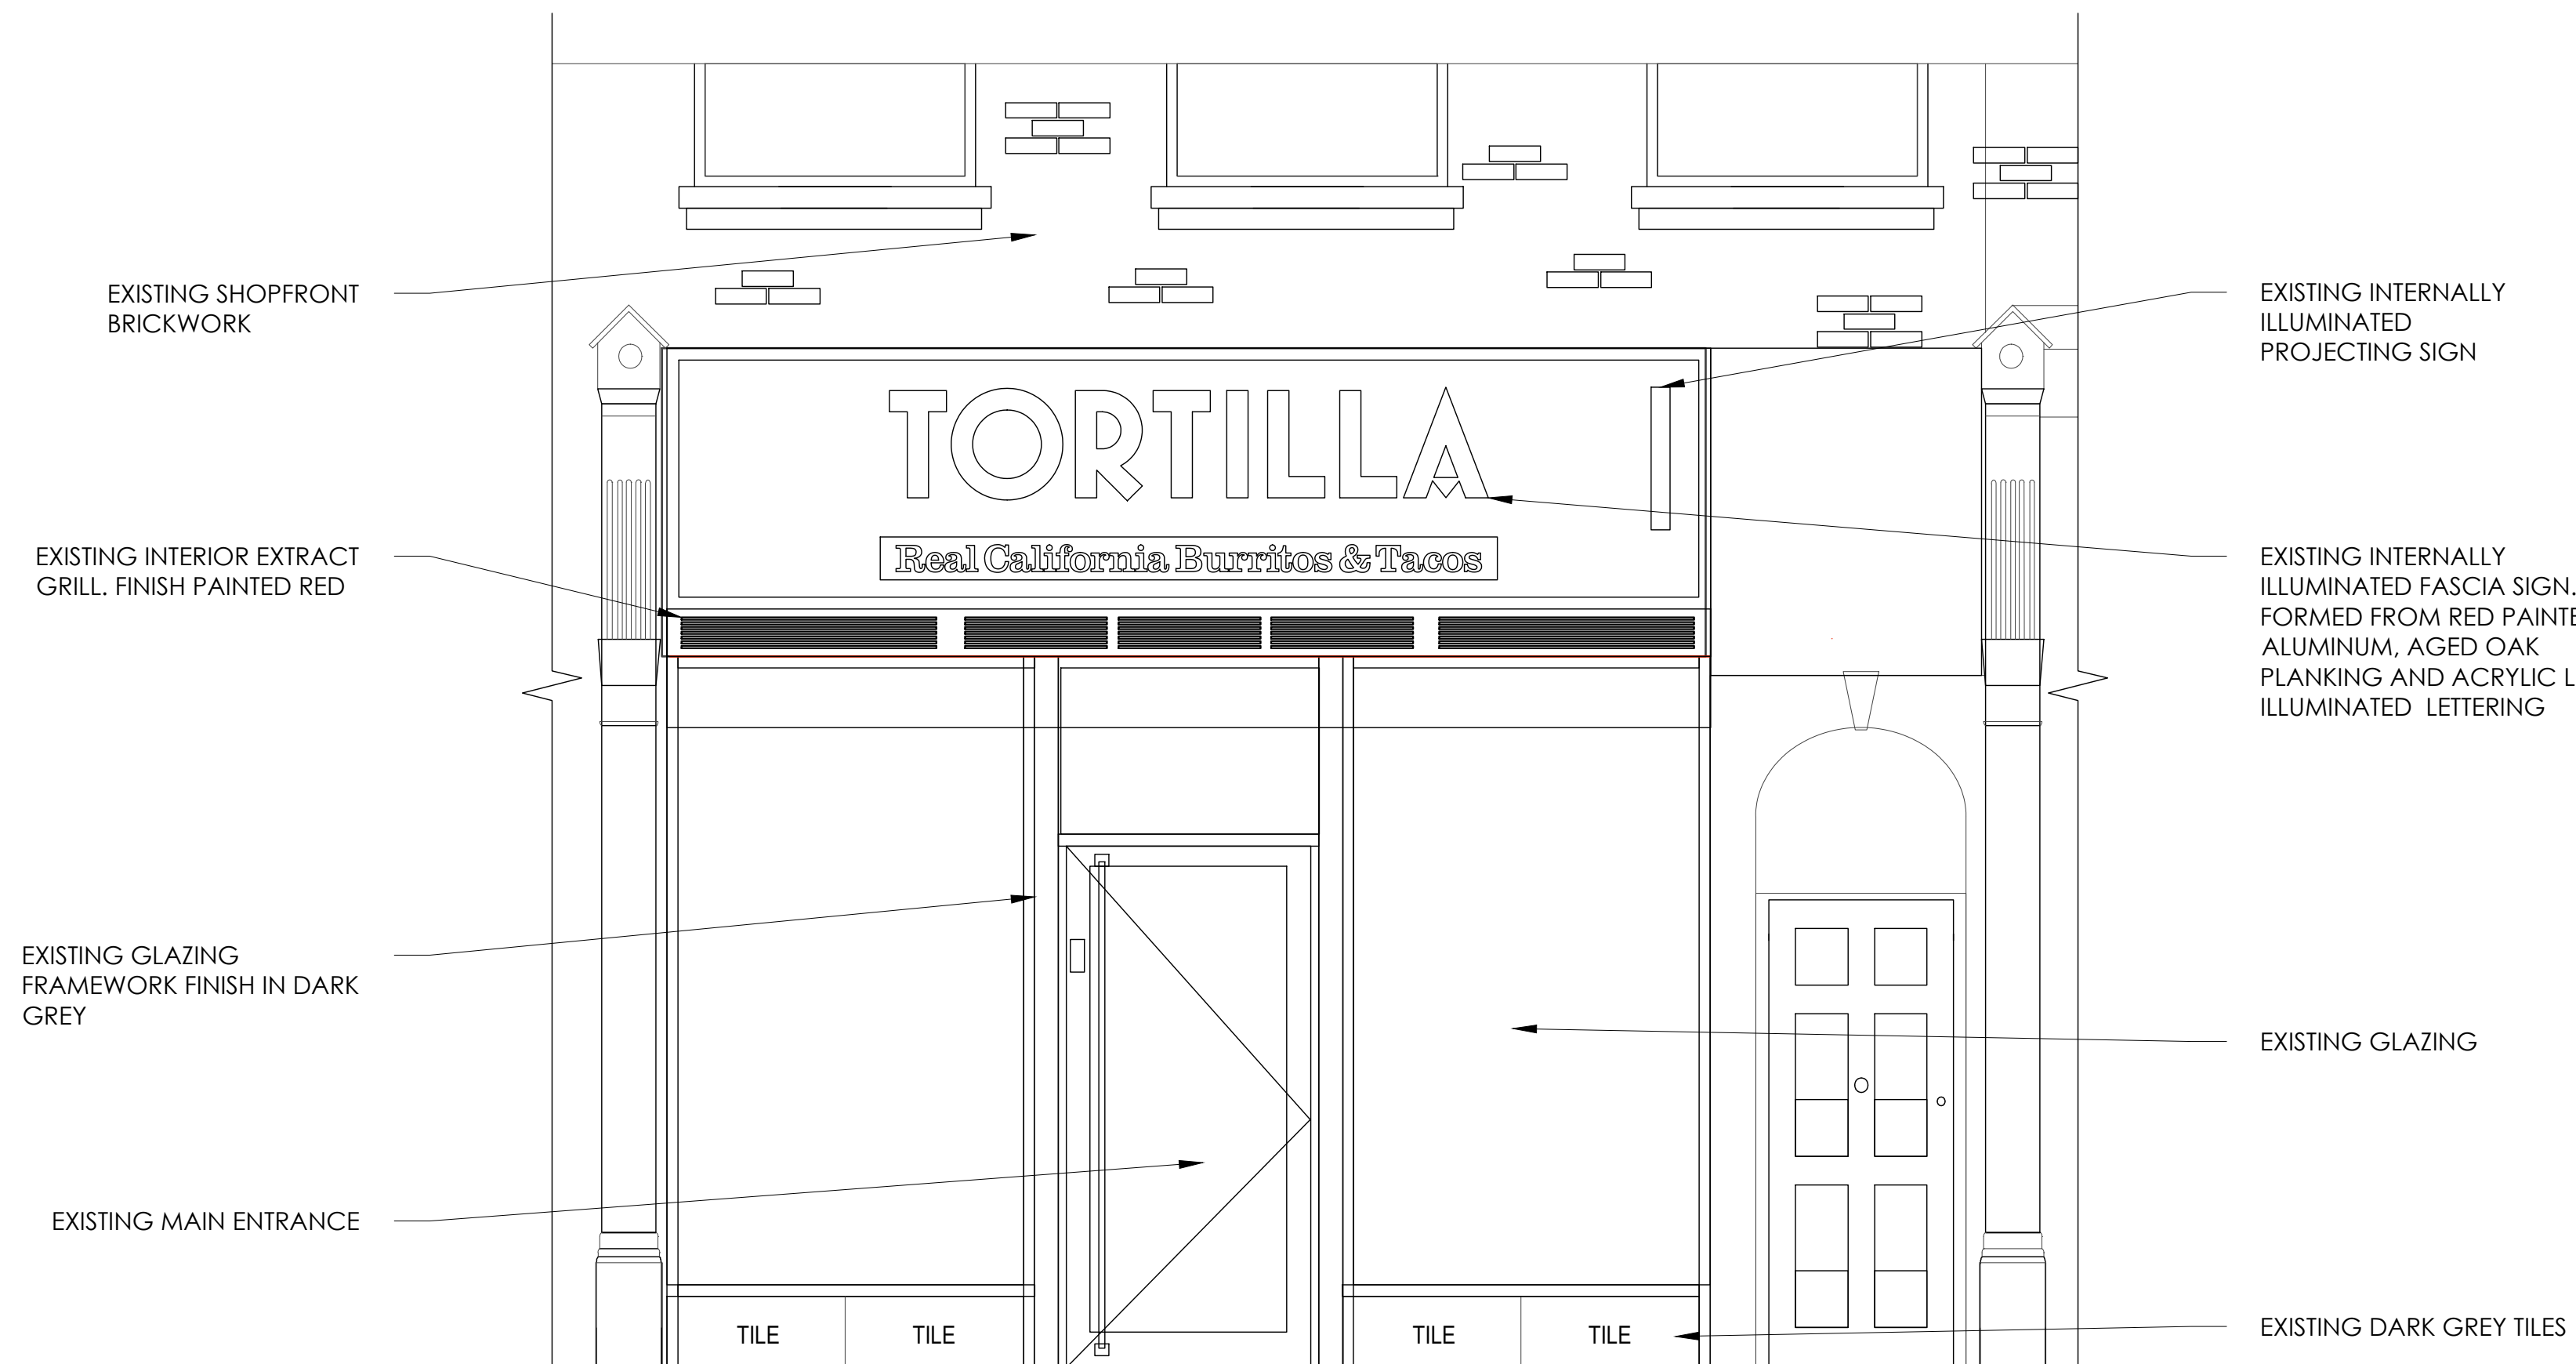

EXISTING SHOPFRONT ELEVATION A

SCALE 1:25
0 250 500 750 1000 1500 2000mm

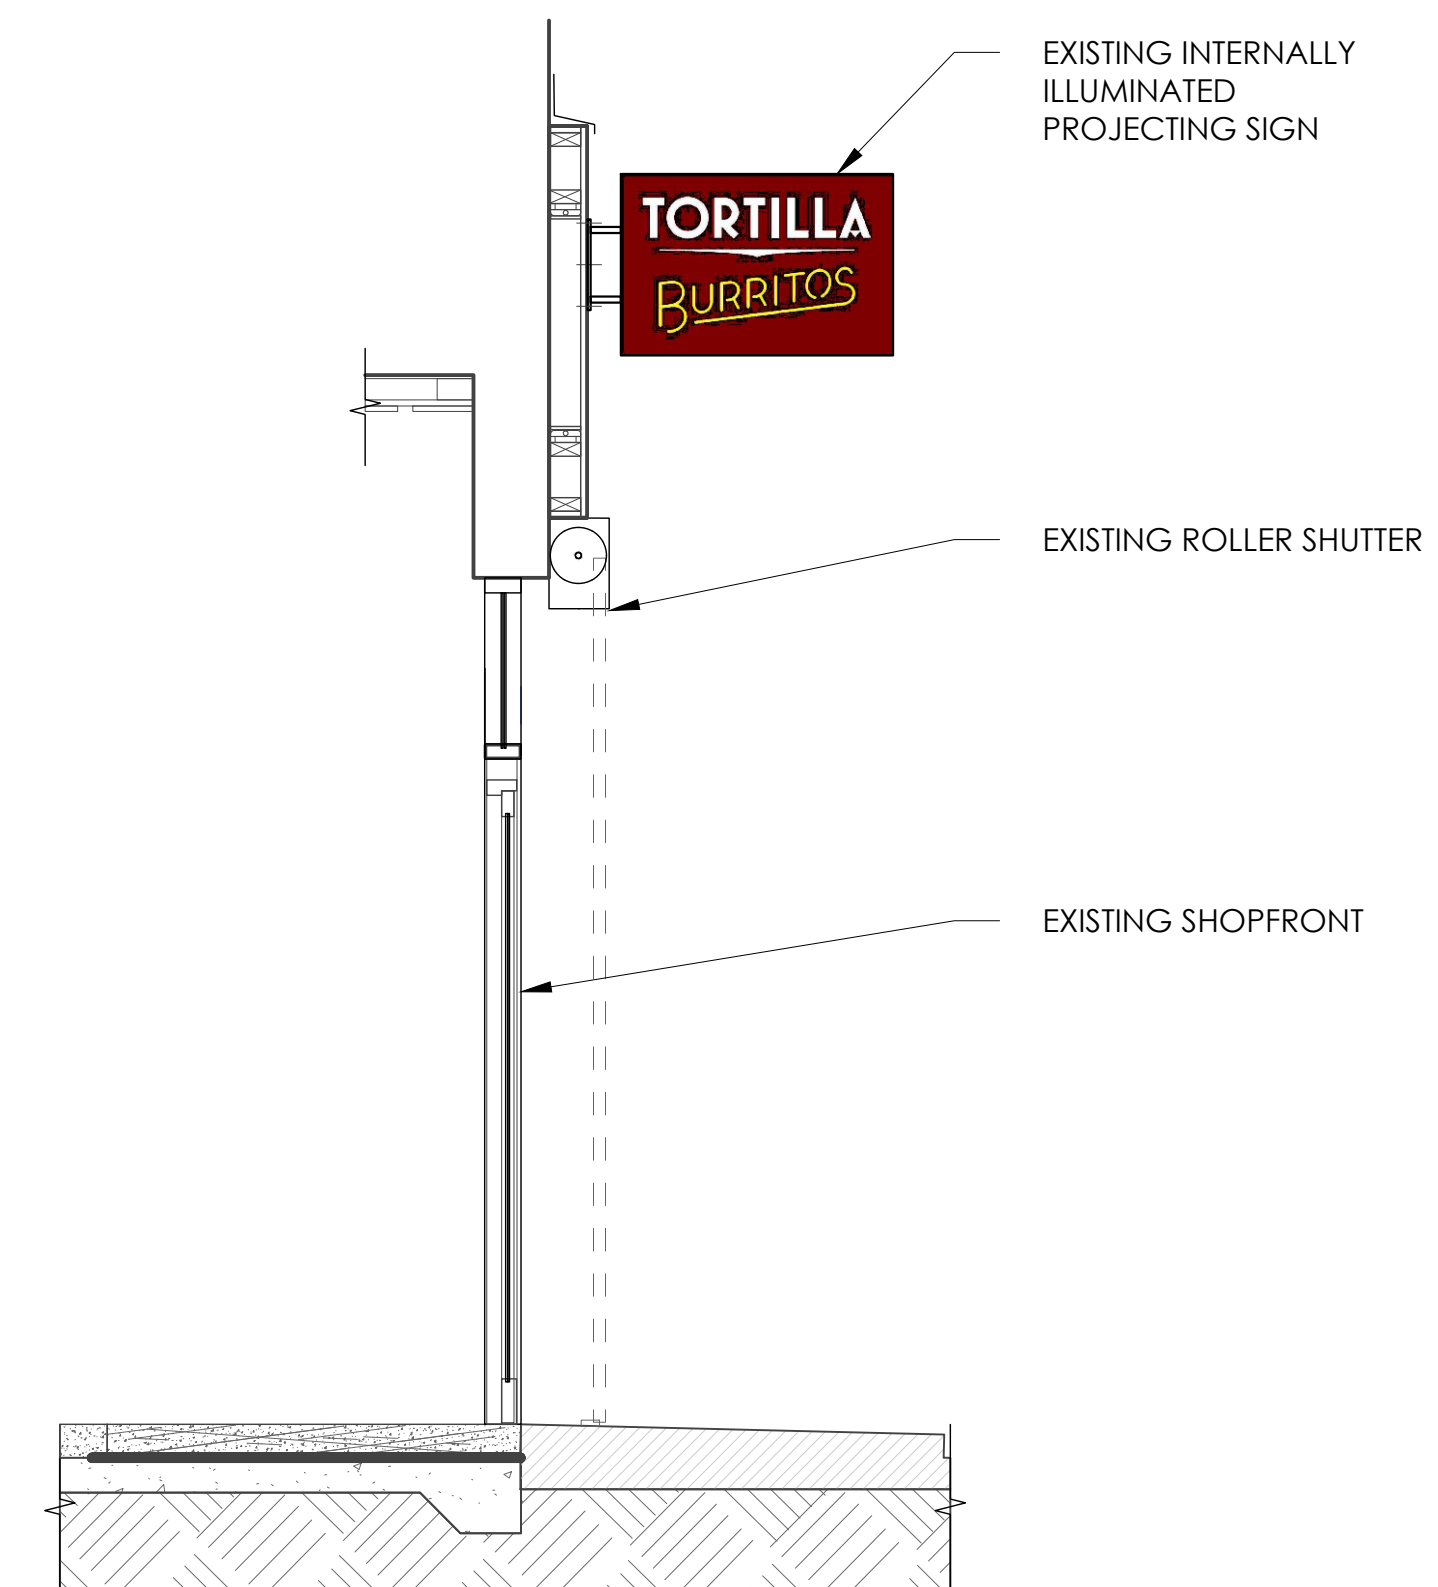

EXISTING SHOPFRONT ELEVATION B

SCALE 1:25
0 250 500 750 1000 1500 2000mm

CAMDEN

GENERAL NOTES

1. THIS DRAWING MUST NOT BE SCALED.
2. FOLLOWING COMMENCEMENT OF WORK ON SITE, ISSUED DRAWINGS AND DETAILS MAY BE SUBJECT TO CHANGE DUE TO SITE CONDITIONS OR CONTRACTOR DESIGN MODIFICATIONS.
3. ALL WORKS MUST BE CARRIED OUT TO THE SATISFACTION OF LOCAL AND STATUTORY AUTHORITIES, IN ACCORDANCE WITH CURRENT BUILDING REGULATIONS AND CODES OF PRACTICE.
4. ALL DIMENSIONS ARE TO BE VERIFIED WITH THE CONTRACTOR ON SITE PRIOR TO MANUFACTURE OR INSTALLATION.
5. QUADRANT DESIGN MUST BE INFORMED OF ANY AMENDMENTS TO THE DESIGN ON SITE.

MORE INFO



SCAN THIS CODE TO ACCESS:
QD WEBSITE

NOTE:

BASED ON LIMITED INFORMATION AND SUBJECT TO CHANGE FOLLOWING SITE SURVEY. PLANS ARE FOR DRAFT FEASIBILITY PURPOSES ONLY

28.01.25	PLANNING ISSUE	MD
WORK STAGE	PLANNING	
CLIENT	TORTILLA	
PROJECT	CAMDEN 144 CAMDEN HIGHSTREET LONDON NW1 0NE	
SHEET TITLE	EXISTING SHOPFRONT	
SCALE	AS SHOWN AT A1	MD
SHEET NO.	J002412_A1_01	REVISION: ~



INTERIORS | ARCHITECTURE | BRANDING

QUADRANT DESIGN
23 KINGS ROAD,
READING,
RG1 3AR
73-74 BERWICK
STREET,
LONDON,
W1F 8TE
(+44) 0118 9591 581
hello@quadrantdesign.co.uk
www.quadrantdesign.co.uk