



GROUND FLOOR - REF PLAN
SCALE: 1:100 @ A1/1:200 @ A3

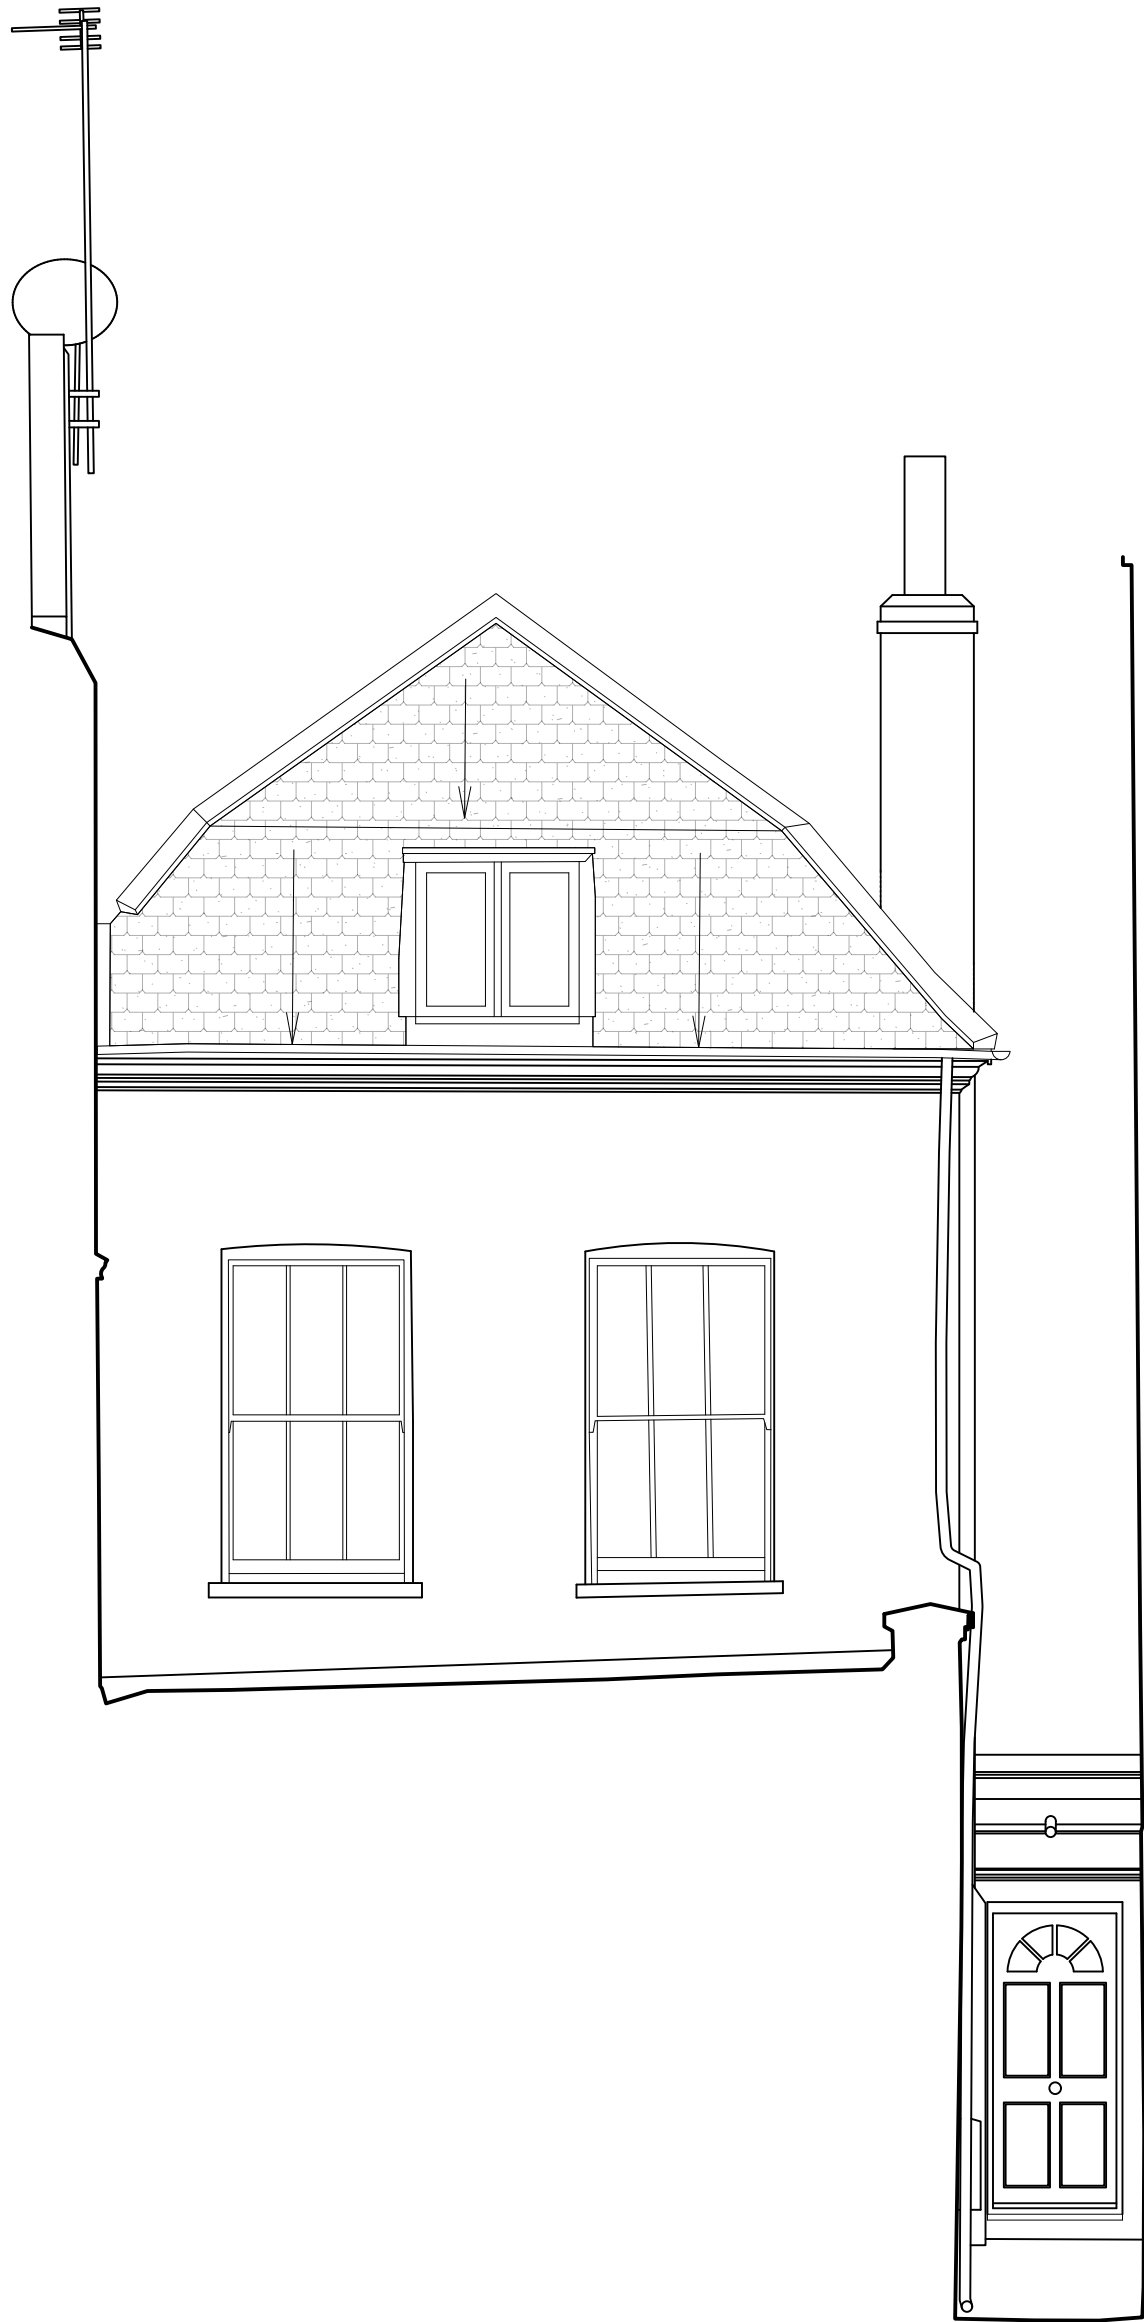

EXISTING FRONT ELEVATION
SCALE: 1:50 @ A1/1:100 @ A3

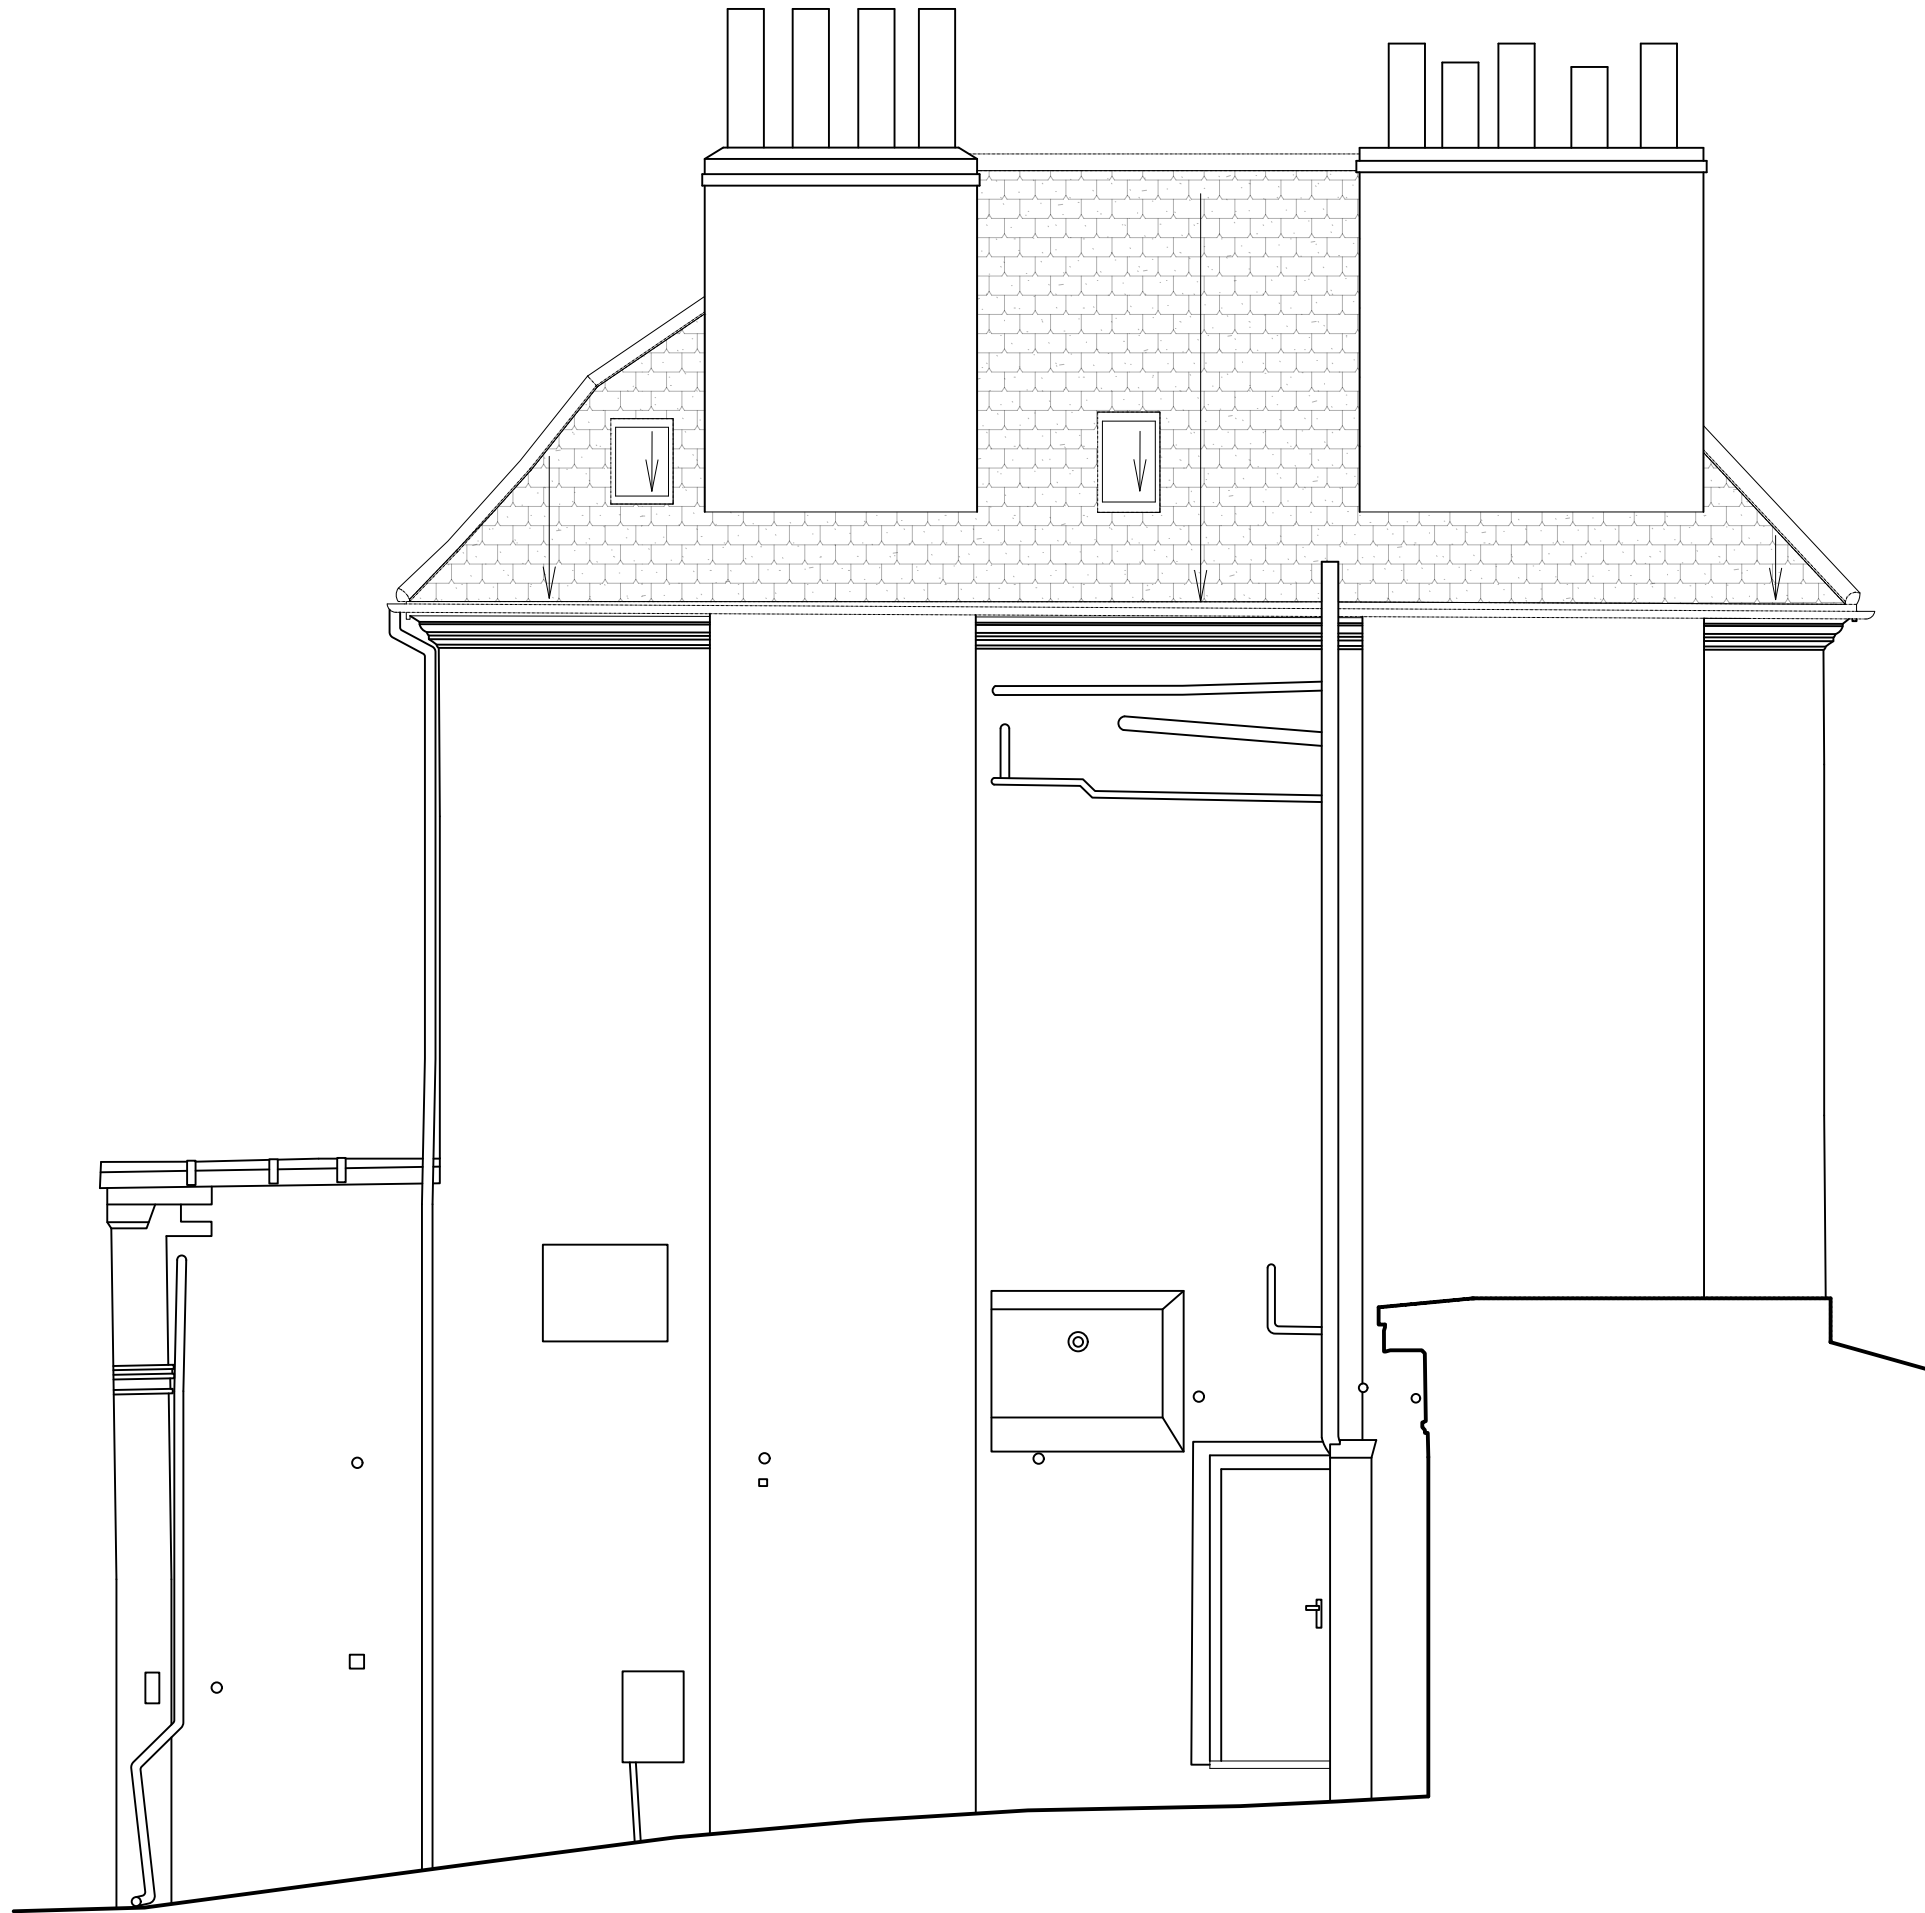

EXISTING SIDE ELEVATION
SCALE: 1:50 @ A1/1:100 @ A3



EXISTING COURTYARD ELEVATION - AA
SCALE: 1:50 @ A1/1:100 @ A3

NOTES:

REV	DATE	DESCRIPTION
Copyright © bwt developments All dimensions are in millimetres unless otherwise indicated. Do not scale from this drawing. All dimensions to be verified on site prior to the commencement of any work or the production of shop drawings. Any discrepancies to be reported to the Architect. To be read in conjunction with all related bwt developments and consultant drawings and any other relevant information.		

PROJECT: THE PRIMROSE DAIRY ADDRESS: 75 REGENTS PARK ROAD PRIMROSE HILL LONDON NW1 8UY	PROJECT No: 2402
TITLE: Existing_External Elevations (planning)_sheet 1 STATUS: -	
DATE: 06/10/2024 DRAWN: RQ	SCALE: 1:50@A1/1:100@A3 INSPECTED: HB

STUDIO-Q 63 Auckland Road, London, SE19 2DR t: +44 (0) 7908 380 844 e: info@studio-q-studio. w: studio-q-studio	
DRAWING No: 2402_ID_EX_800	REV: -