




**03** PROPOSED GROUND FLOOR PLAN  
 Total internal gross ground floor area = 59.73 m<sup>2</sup>

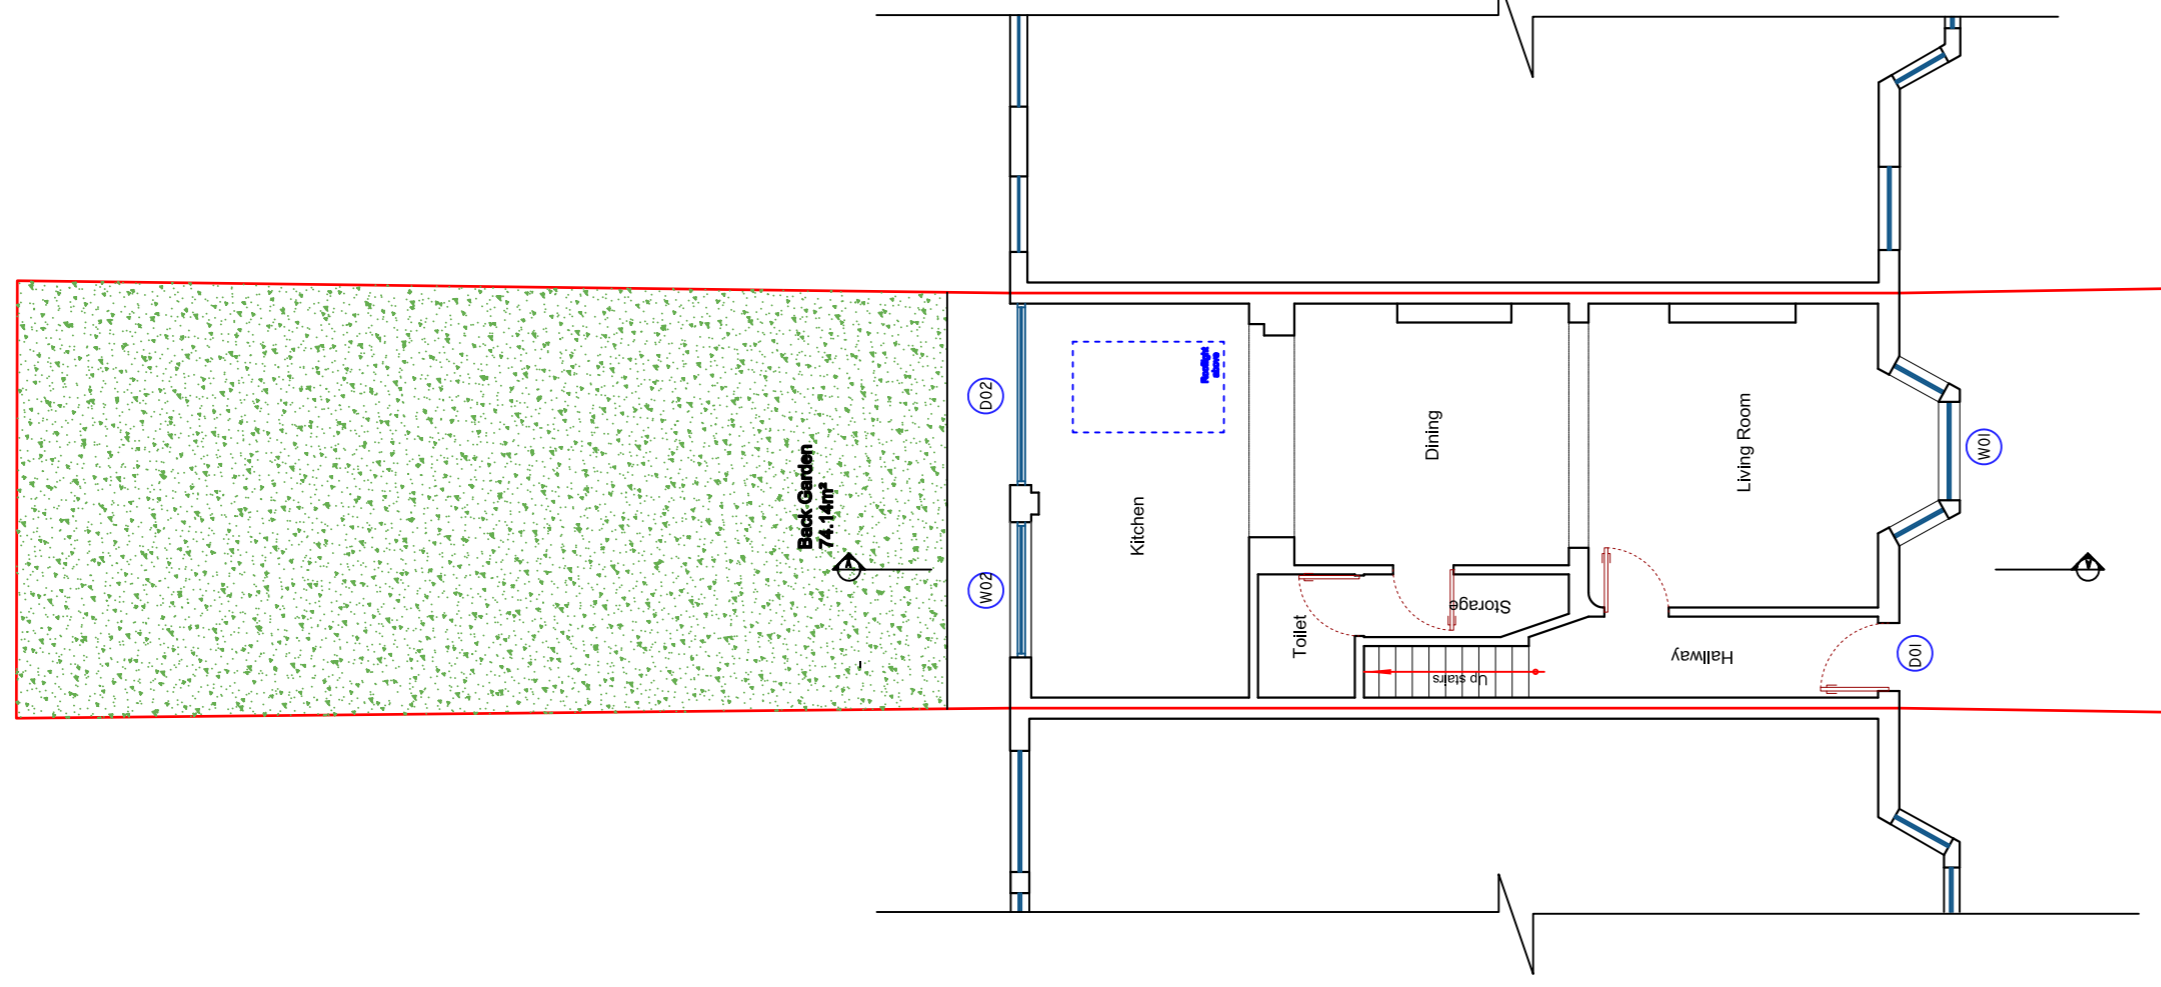


**03** PROPOSED FIRST FLOOR PLAN  
 Total internal gross first floor area = 49 m<sup>2</sup>

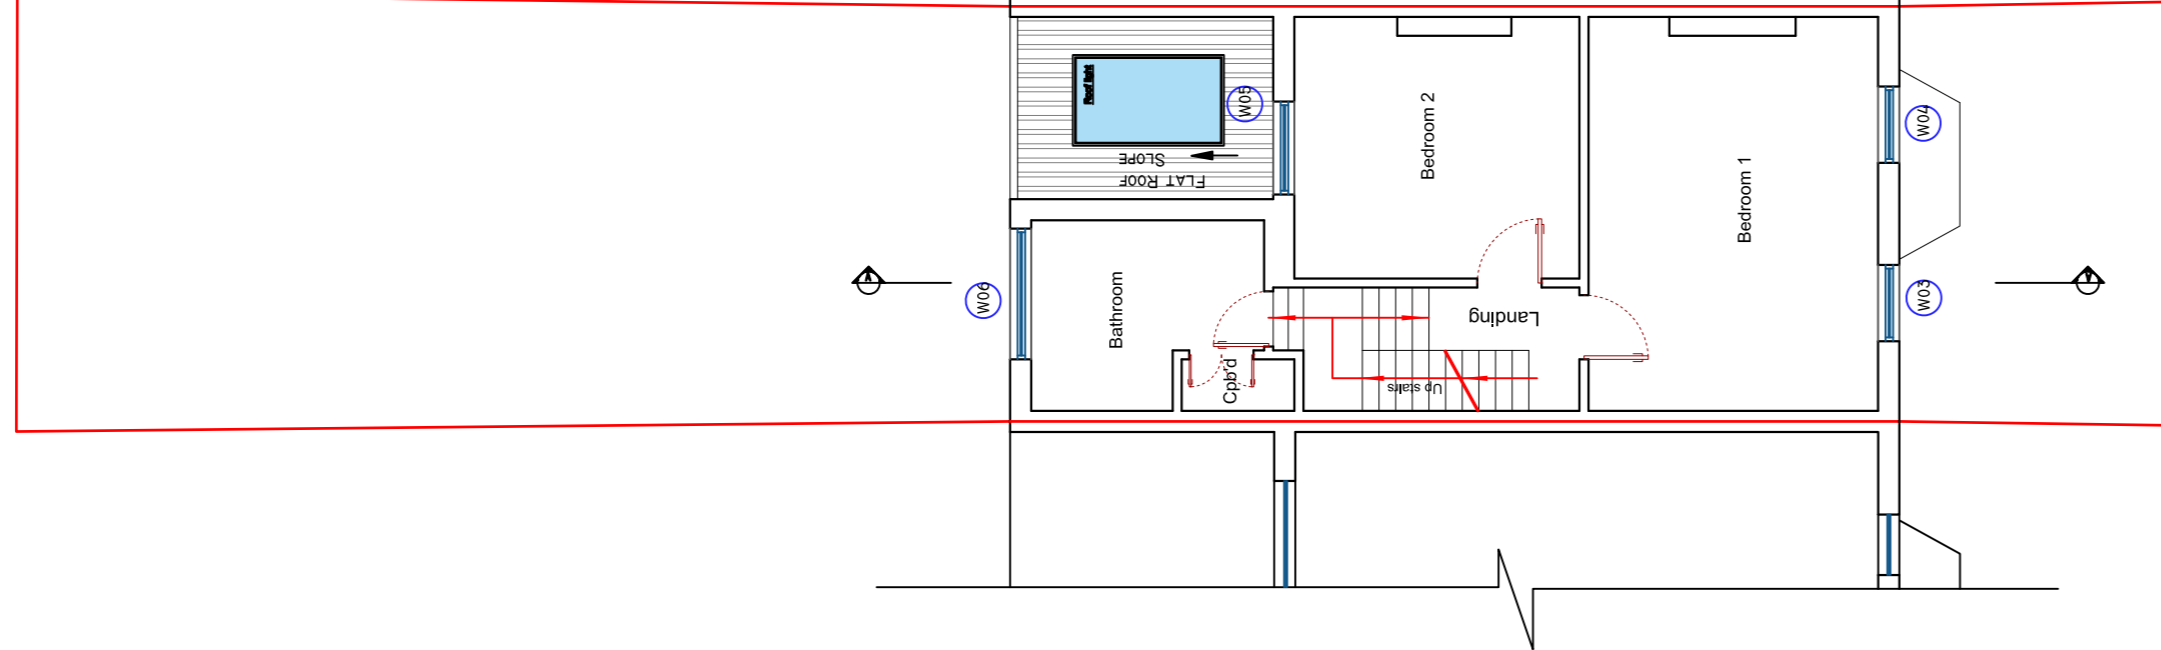


**03** PROPOSED SECOND FLOOR PLAN  
 Total internal gross first floor area = 40.22 m<sup>2</sup>

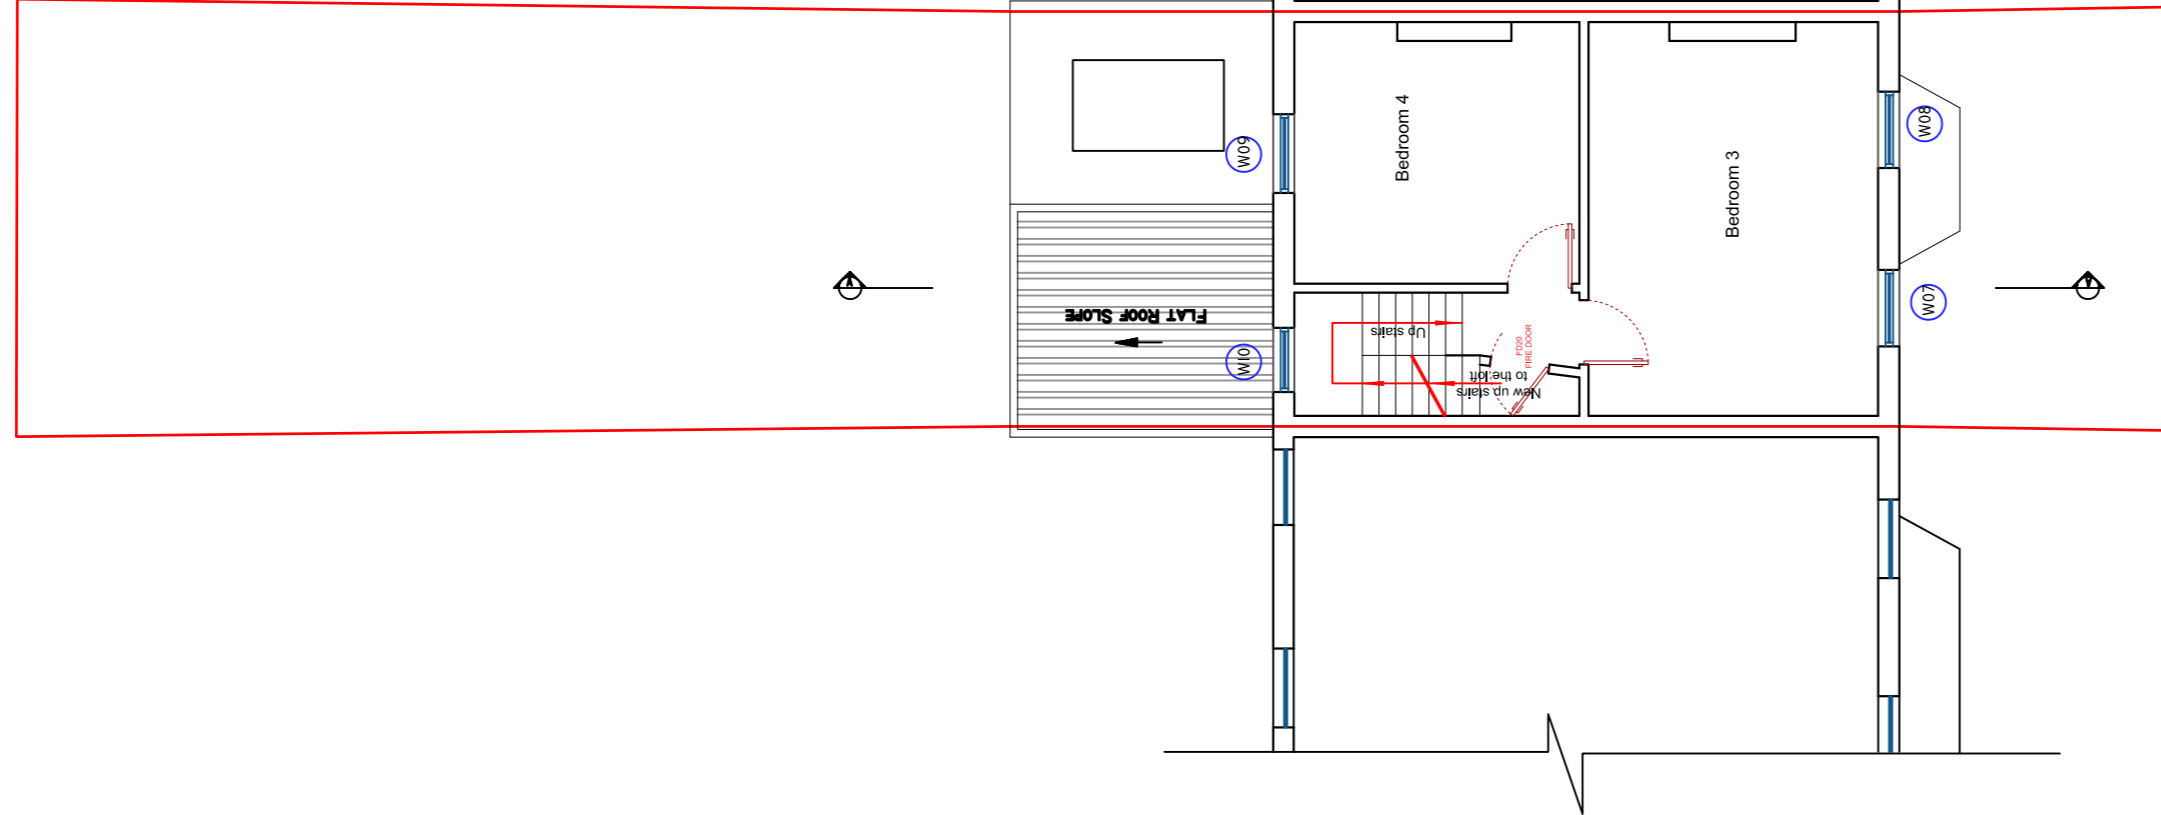

**03** PROPOSED LOFT FLOOR PLAN  
 Total internal gross ground floor area = 21.88 m<sup>2</sup>

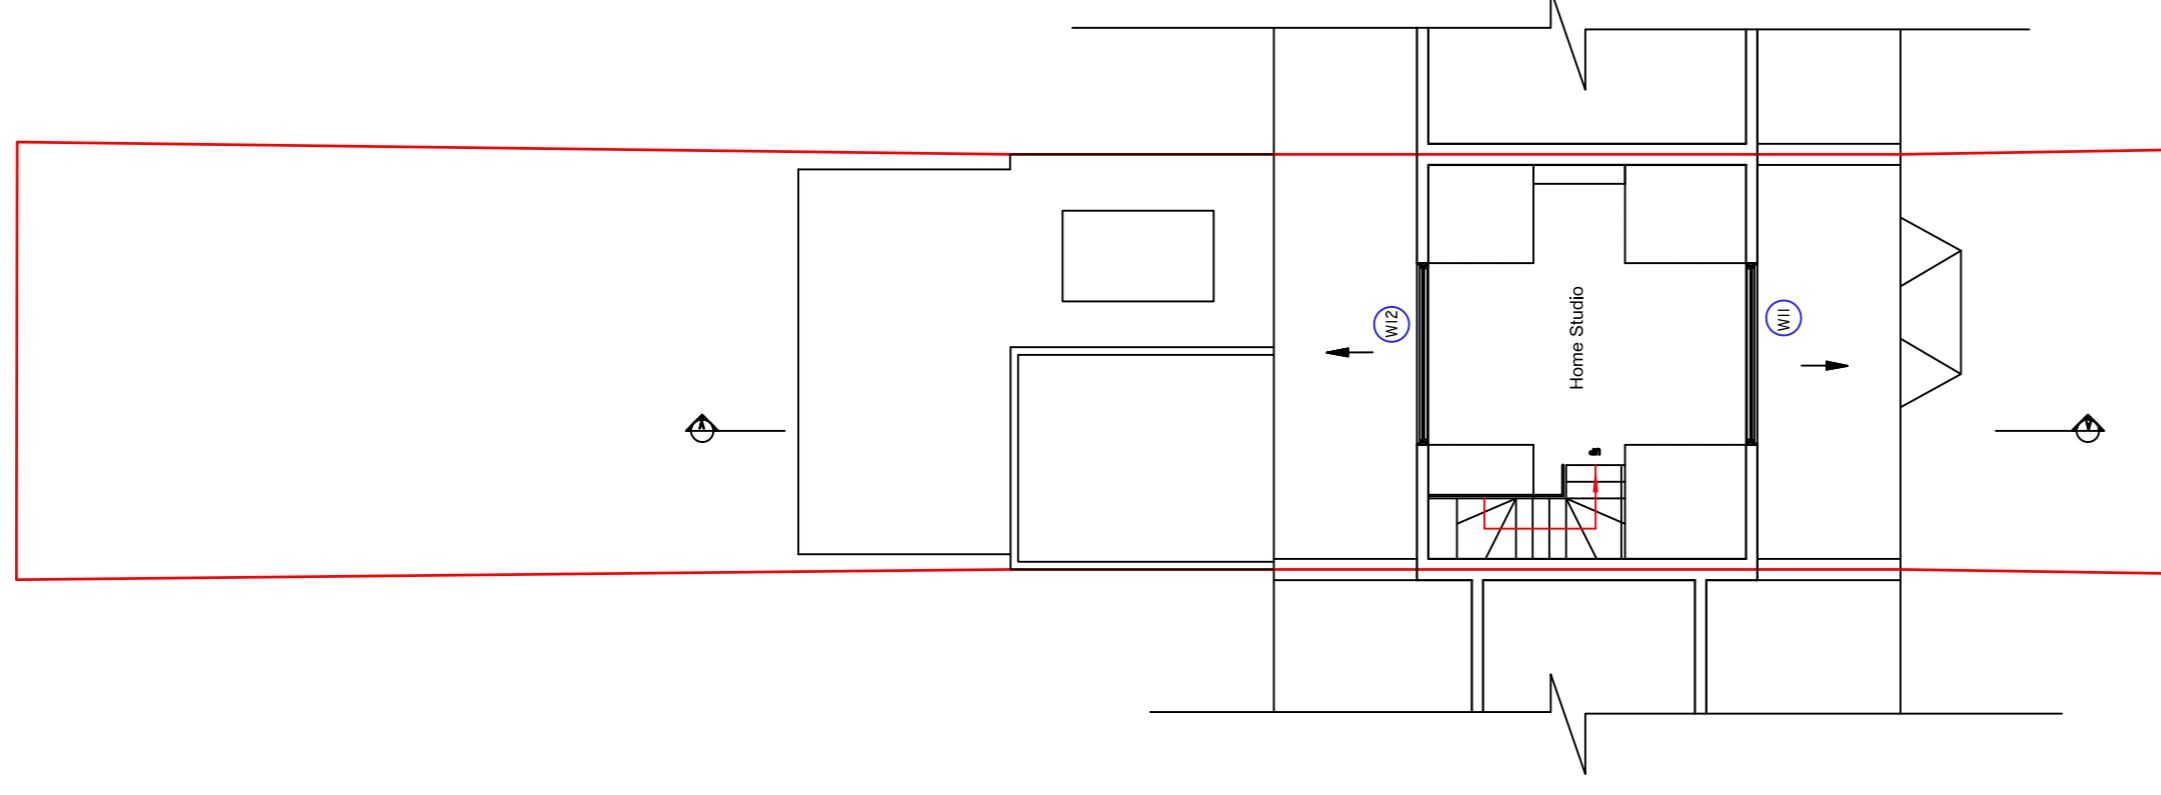

**03** PROPOSED ROOF PLAN  
 1:100

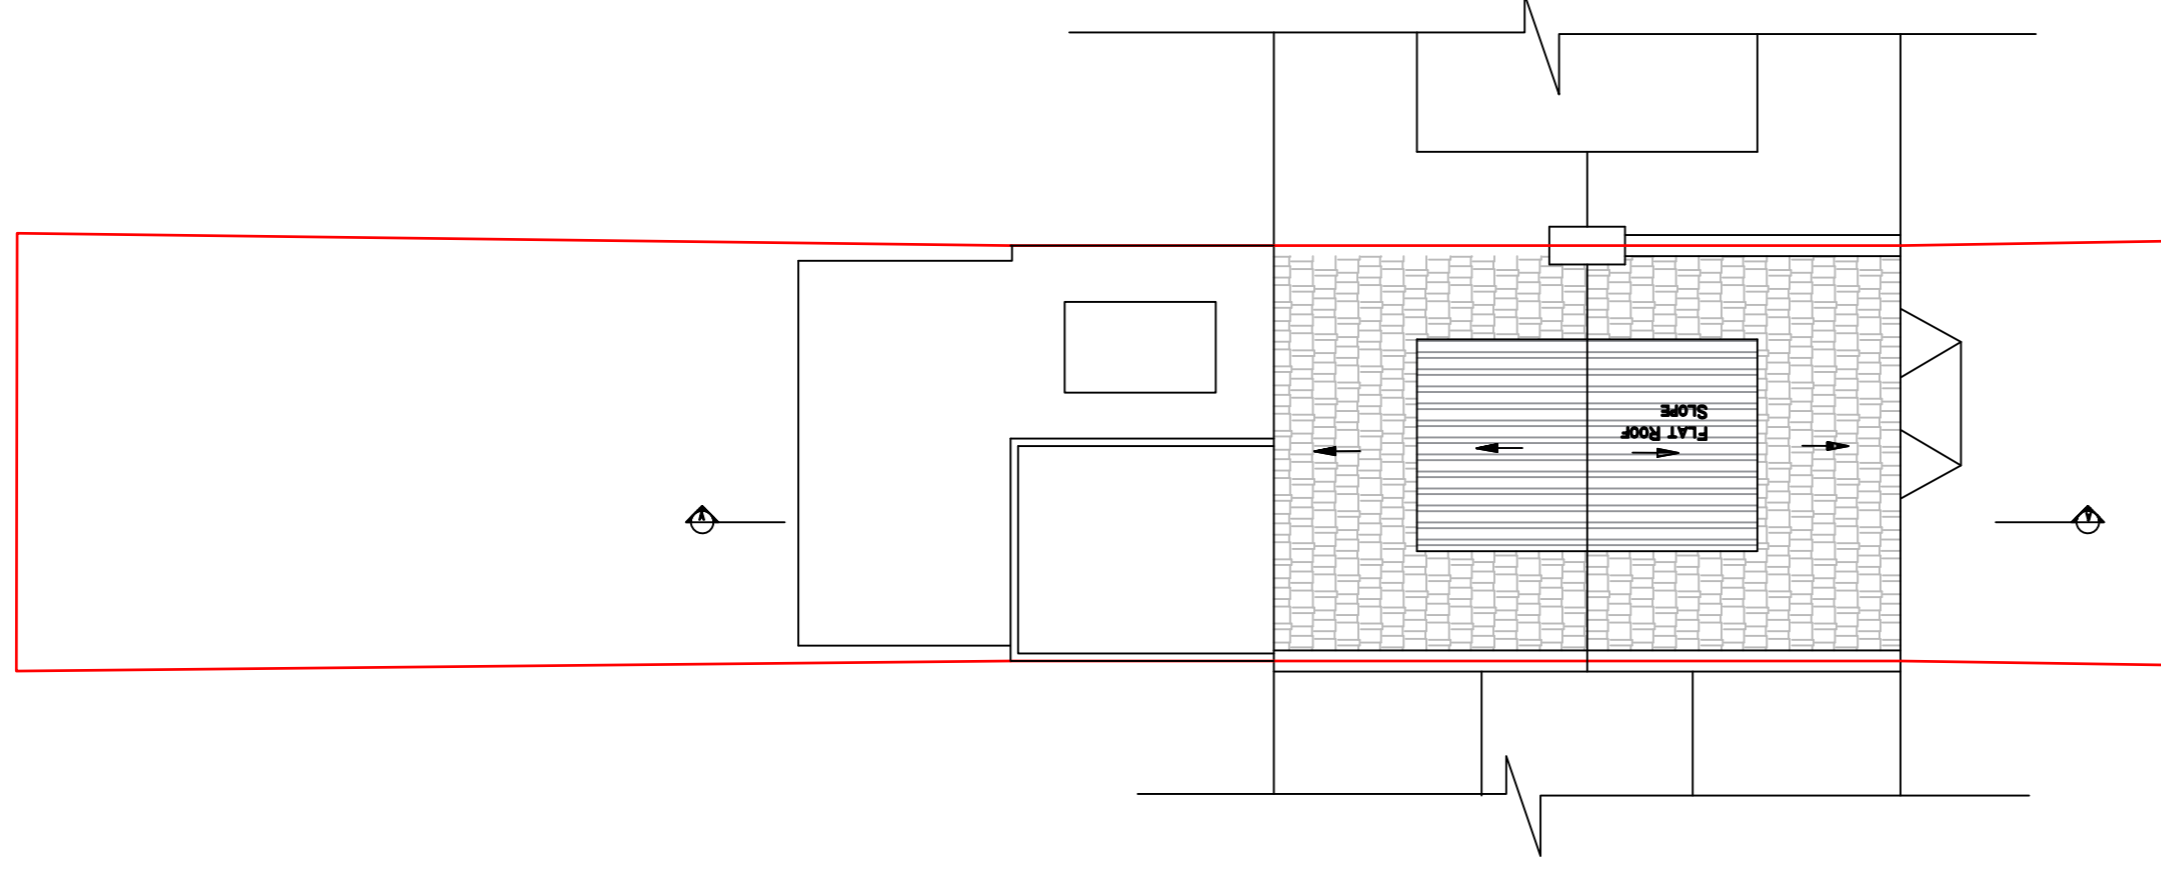


10 0 10 20 50 100mm NATURAL SCALE


**03** PROPOSED FRONT ELEVATION  
 1:100




**03** PROPOSED REAR ELEVATION  
 1:100

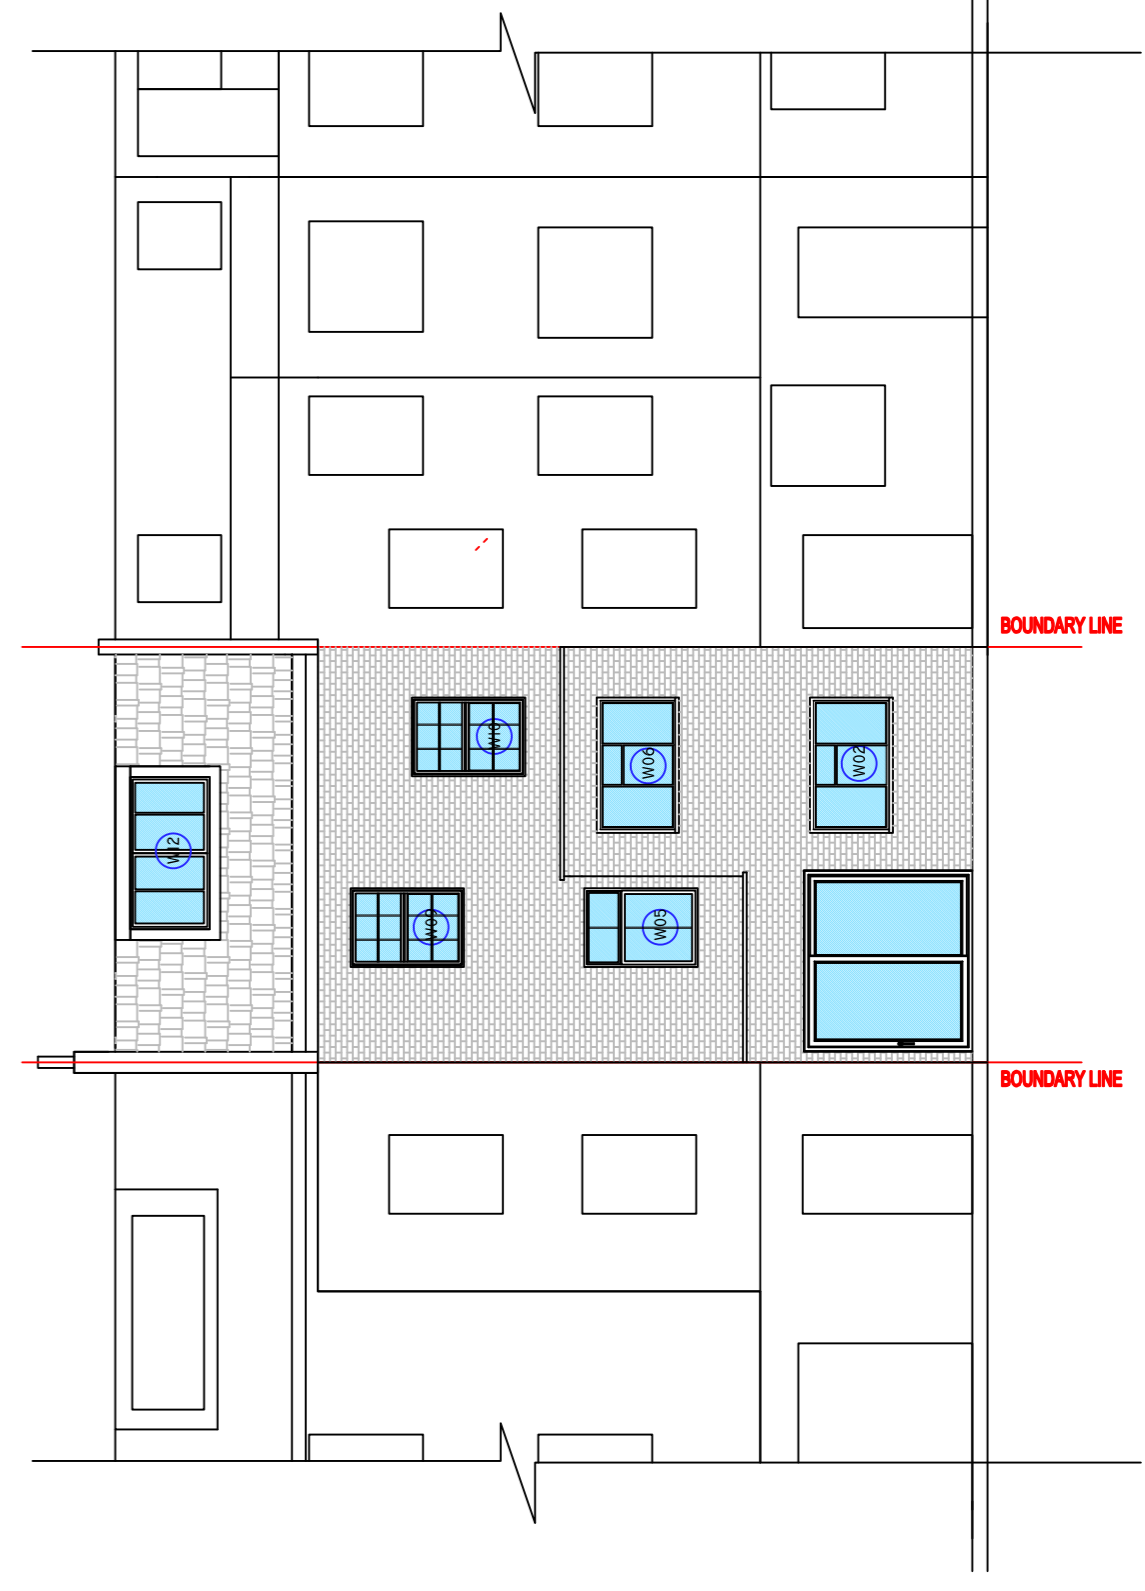


PROPOSED WINDOW ELEVATION

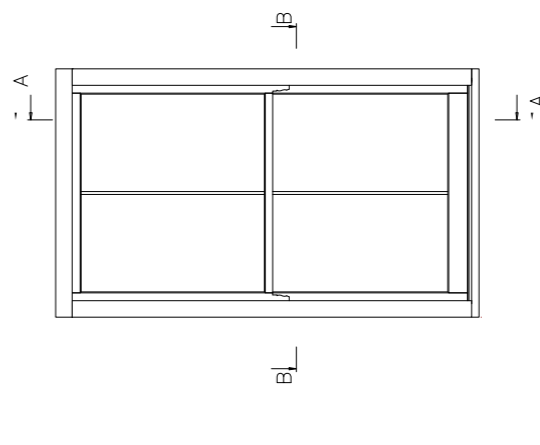


AXONOMETRIC VIEW

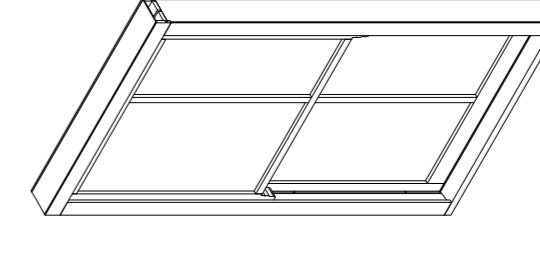

PROPOSED SECTION A-A

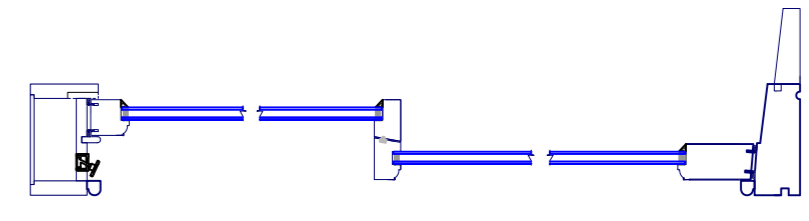

**03** PROPOSED SECTION A-A  
 1:100

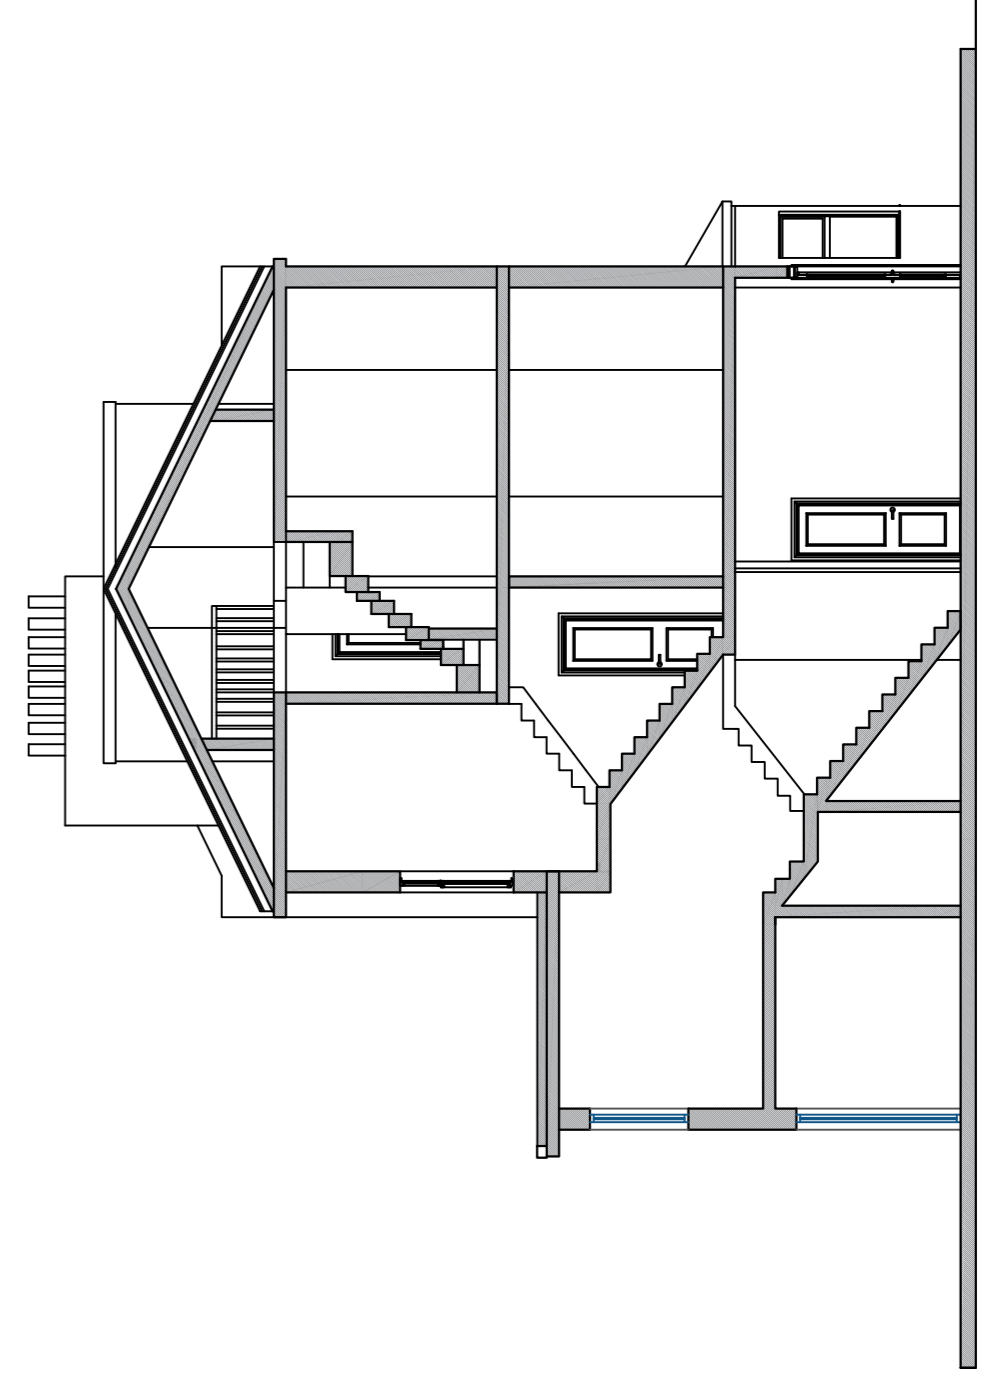

THE PROPOSED WORKS WILL CONSTRUCTED  
 WITH MATCHING MATERIALS TO THE EXISTING ROOF

**Nevilla TANE**  
 Architectural technician  
 Phone: +44(0)1942039588  
 Email: neville@nevillatane.com  
**Mr Maxym Rychkov**  
 CLIENT:  
 ADDRESS:  
 38 Leverton Street,  
 NWS 2PG  
 DRAWING TITLE:  
 Proposed Plans  
 Elevations and Sections  
 PROJECT No: DATE: 29/07/2025 SCALE: 1:100 @A1  
 DRAWING No: 03 CURRENT REV: REV: 01  
 PROJECT No: DATE: 29/07/2025 SCALE: 1:100 @A1  
 DRAWING No: 03 CURRENT REV: REV: 01  
 PROJECT No: DATE: 29/07/2025 SCALE: 1:100 @A1  
 DRAWING No: 03 CURRENT REV: REV: 01