



01 KEY PLAN
NTS

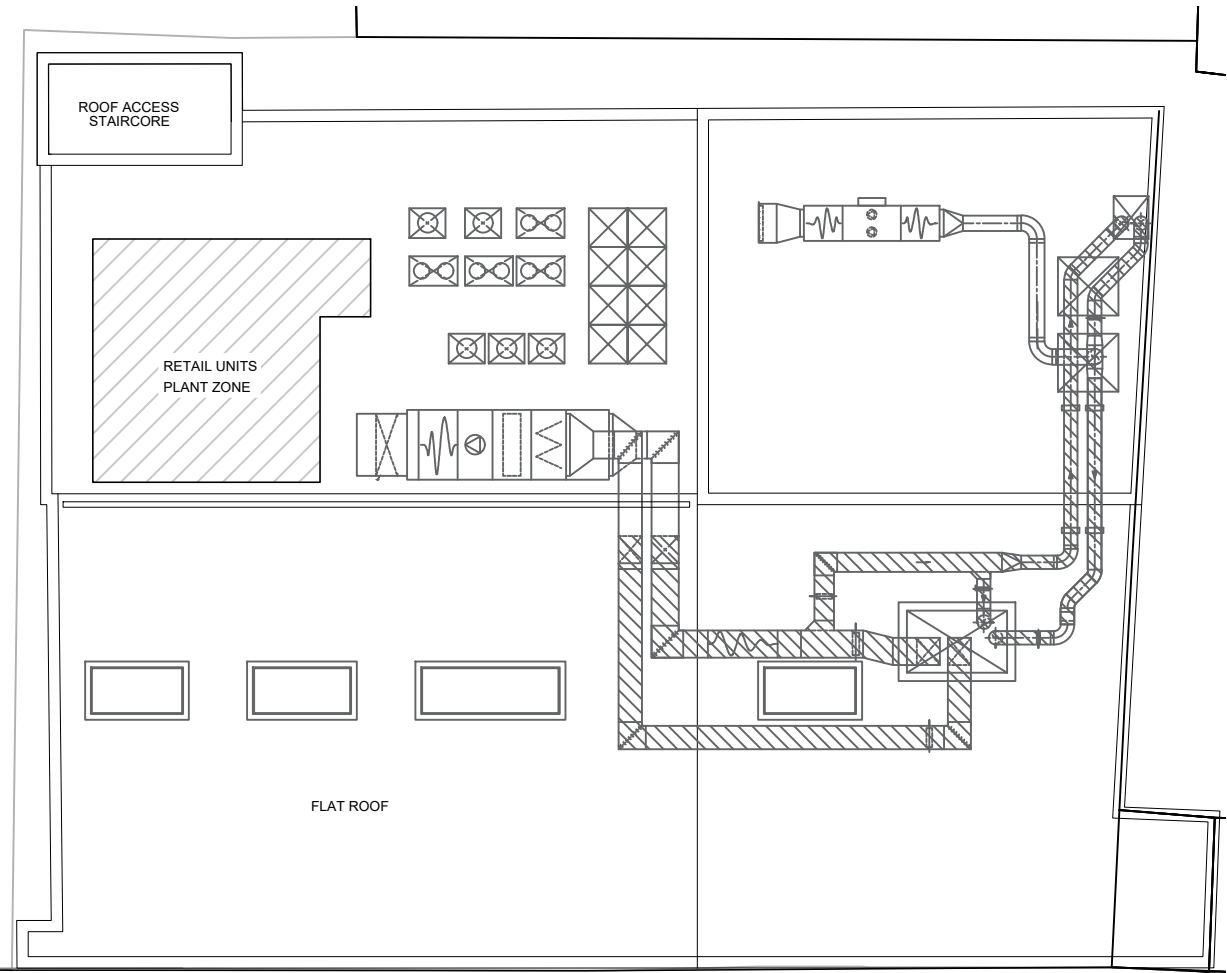

02 APPROVED ROOF PLAN - PLANNING APPLICATION NUMBER 2017/1010/P
1:200@A1

KEY CLAMP AND NETTING (SEE DETAIL A) KELVION DRY COOLER (SEE DETAIL B) LOW LEVEL SERVICES (SEE DETAIL B) 300 X 100mm SLOT THROUGH WALL AT HIGH LEVEL EXISTING PLANT TO BE REMOVED AIR CONDITIONING PLANT CORRUGATED SHEET

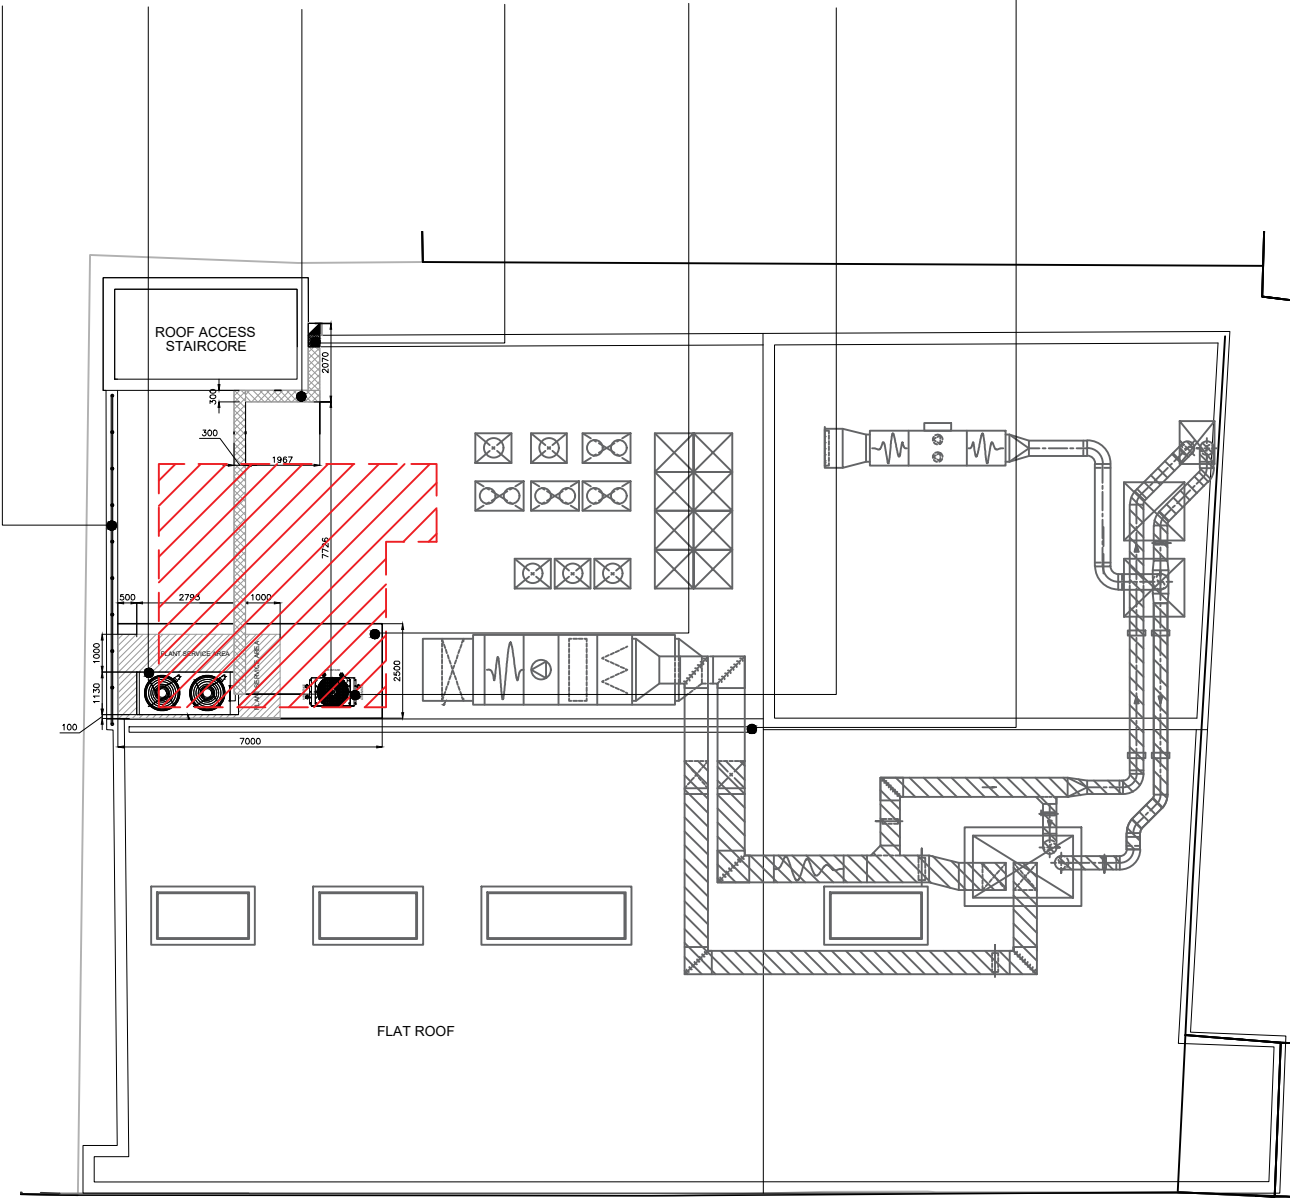

03 PROPOSED GROUND FLOOR PLAN
1:200@A1

0 2 4 6 8 10m
SCALE 1:200@A1

-	13.11.2024	First Issue	JN
Revision	Date	Description	Drawn
architects project managers cost consultants 2nd Floor 13 Swan Yard Islington, London N1 1SD T: 0203 637 8980			jla
Status			
PLANNING			
Client			
Sainsbury's			
Project Title			
SAINSBURY'S LOCAL 6 -12 PARKWAY, CAMDEN LONDON, NW1 7AA			
Drawing Title			
APPROVED & PROPOSED ROOF PLAN SITE REF: - 199936			
Project Number		Drawing Number	Revision
P_199936		P-310	-
Drawn	Checked	Scale	Date
JN	VA	AS SHOWN@A3	13.11.2024
The content of this drawing is the property of JLA Limited and may not be copied in whole or part without formal consent.			