


WINSCOMBE STREET

PRIVATE FORECOURT

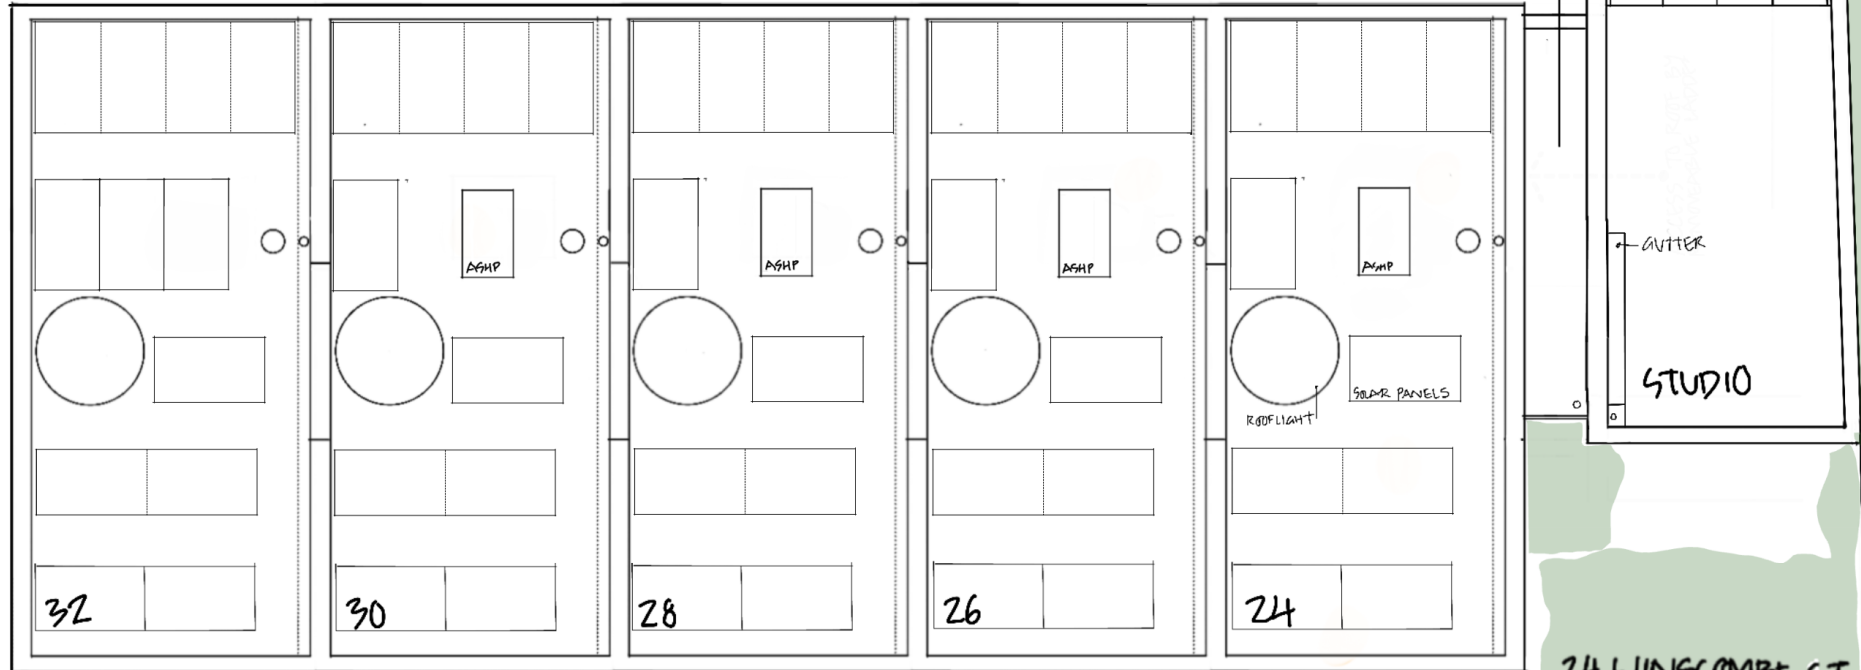

DRAWING NO: 560.02

EXISTING ROOF PLAN / SITE PLAN



24 WINSCOMBE ST
LONDON N19 5DG

24 JANUARY 2025

PROPOSED ACCESS
LADDER TO ROOFS