


WINSCOMBE STREET

PRIVATE  
FORECOURT

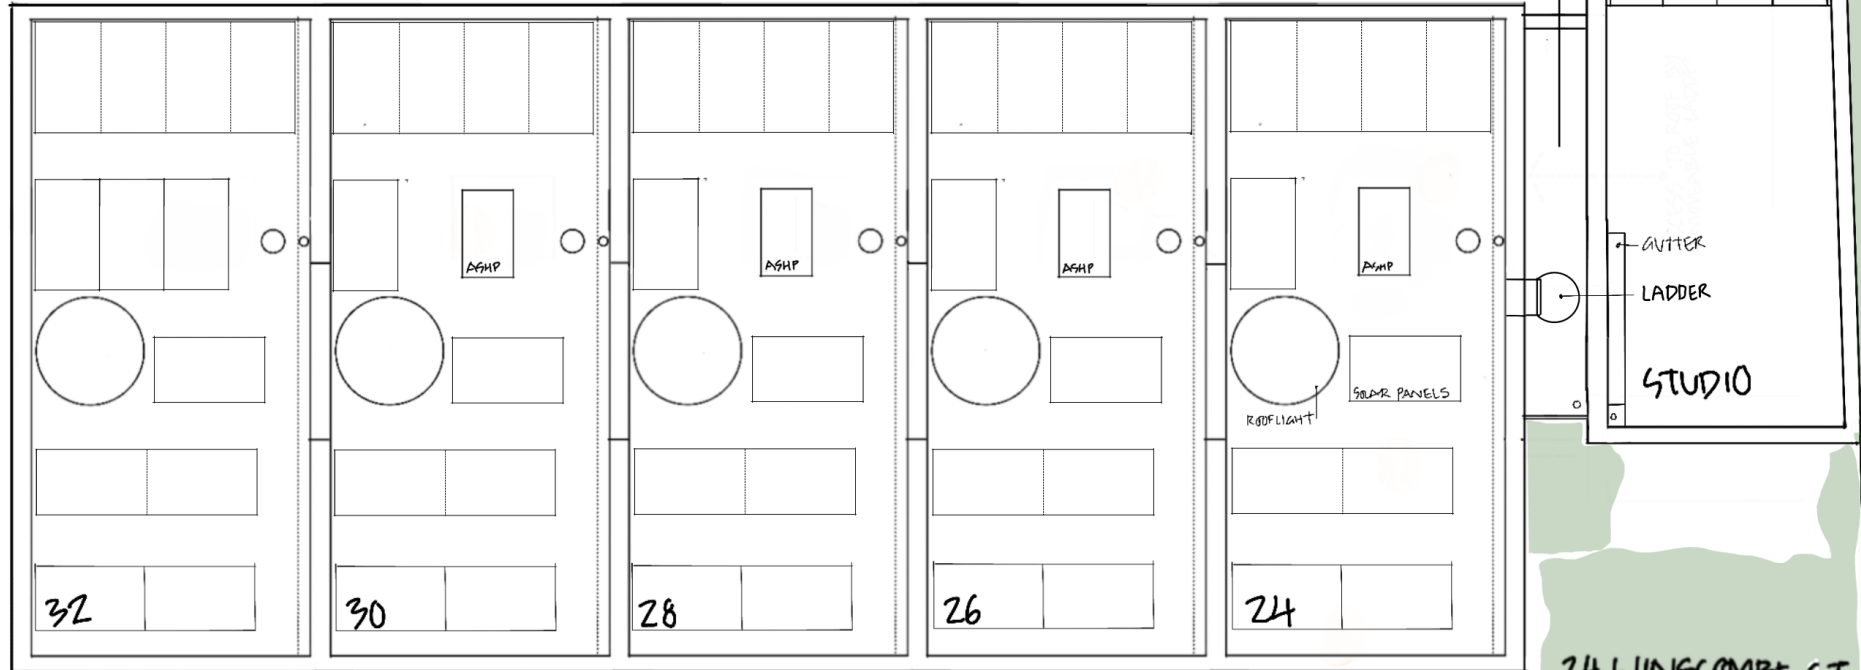

DRAWING NO: 560.03

PROPOSED ROOF PLAN / SITE PLAN



0 1 2 3 4 5m

24 WINSCOMBE ST  
LONDON N19 5DG

24 JANUARY 2025

PROPOSED ACCESS  
LADDER TO ROOFS