




Proposed Section B-B
Scale 1:100

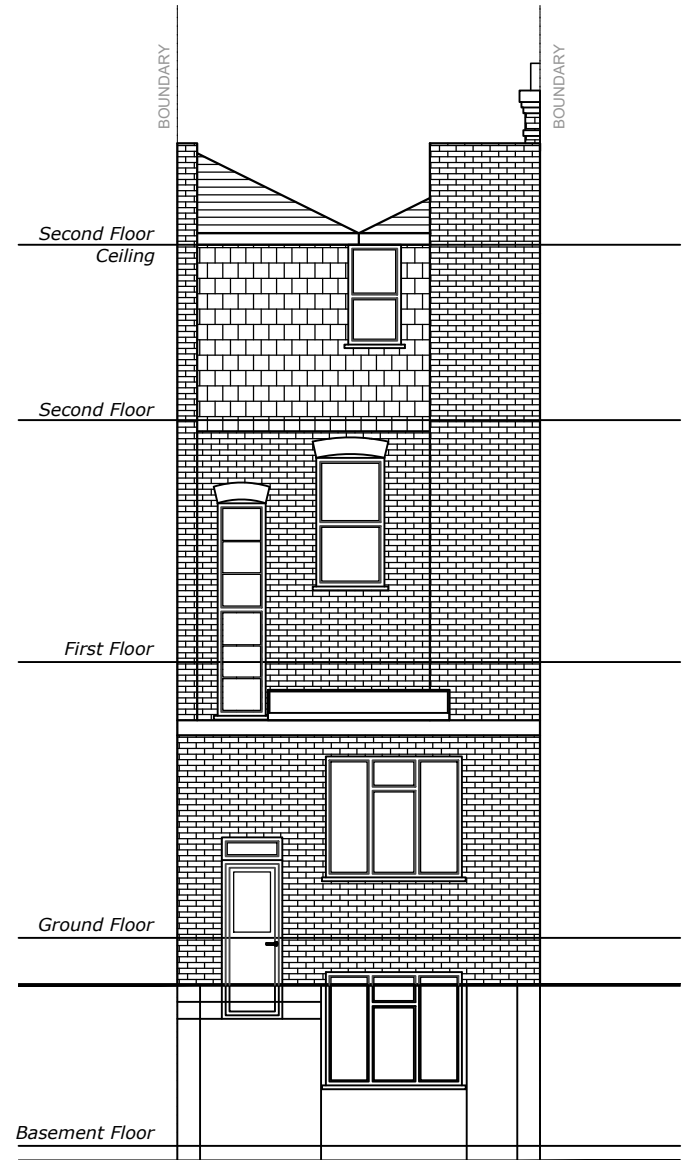


Proposed Rear Elevation
Scale 1:100

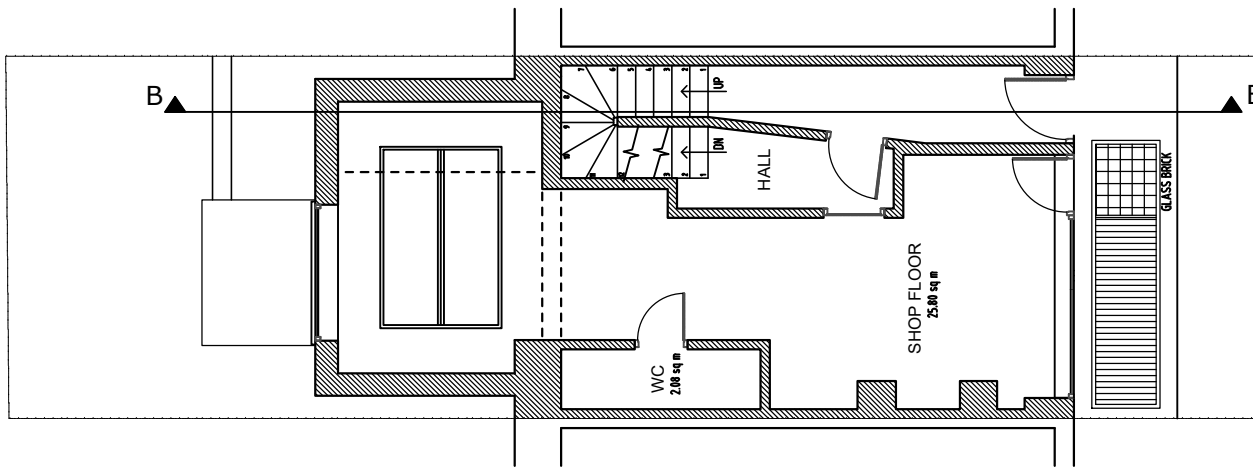

Proposed Ground Floor
Scale 1:100

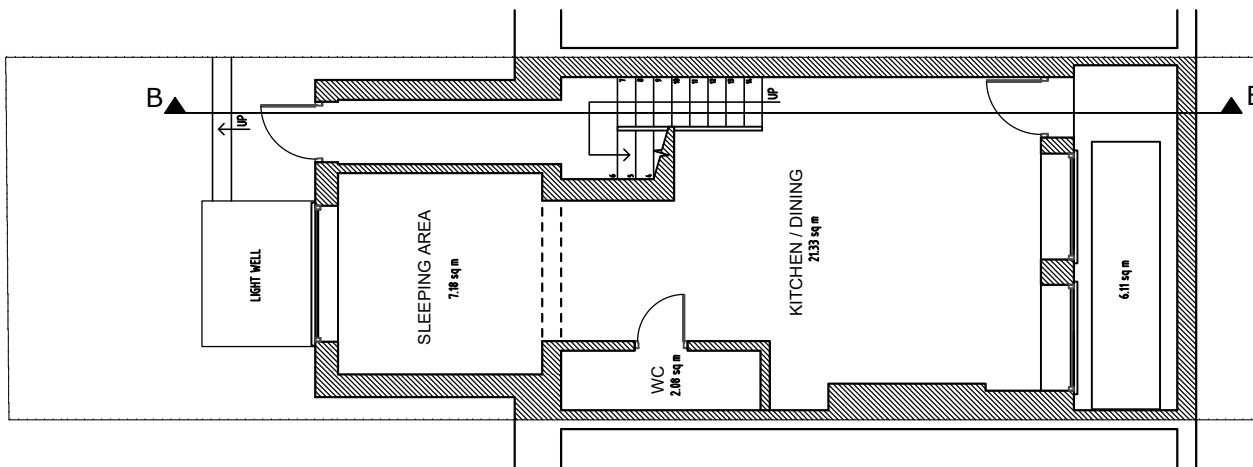

Proposed Basement Floor
Scale 1:100

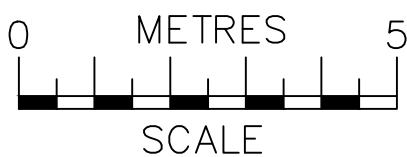

NOTES
The contractors are to check all the dimensions, levels, drain runs and general condition of the site before works commence.

All works are to be carried out in accordance with current Building Regulations, British Standards, Code of Practice and Local Authority Requirements.

Project: 154 Royal College Street, London NW1 0TA	
Title: PROPOSED Partial Section B-B	
Date: 17.09.24	Scale: 1:100 @ A3
Dwg. No. RCS.154.PR.SE	Rev: 0