




DO NOT SCALE: FIGURED DIMENSIONS ARE TO BE TAKEN IN PREFERENCE TO SCALED DIMENSIONS. NO WORK IS TO BE PUT IN HAND UNTIL SITE DIMENSIONS HAVE BEEN CHECKED AND ANY DISCREPANCIES REPORTED TO US.

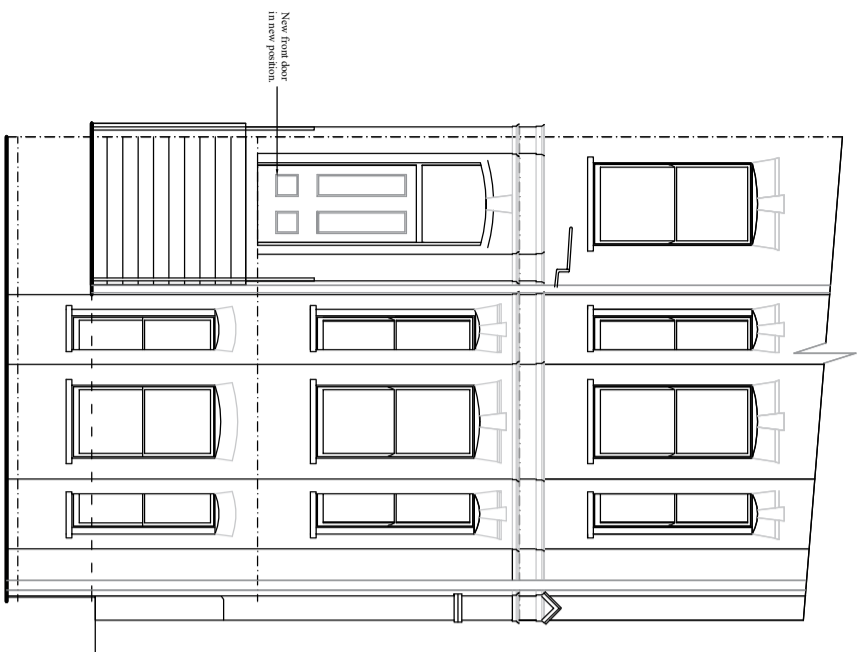


part front elevation

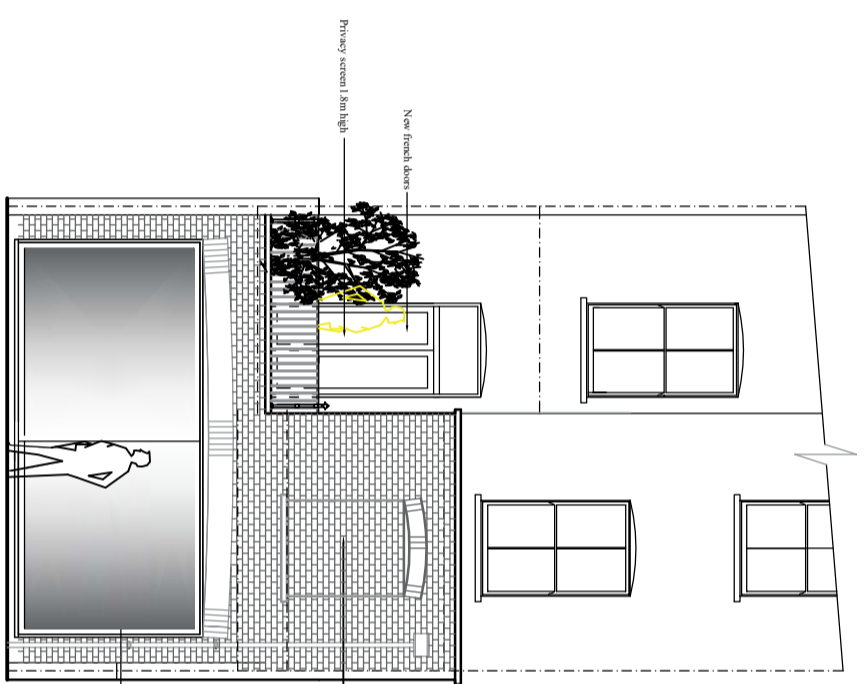


part rear elevation

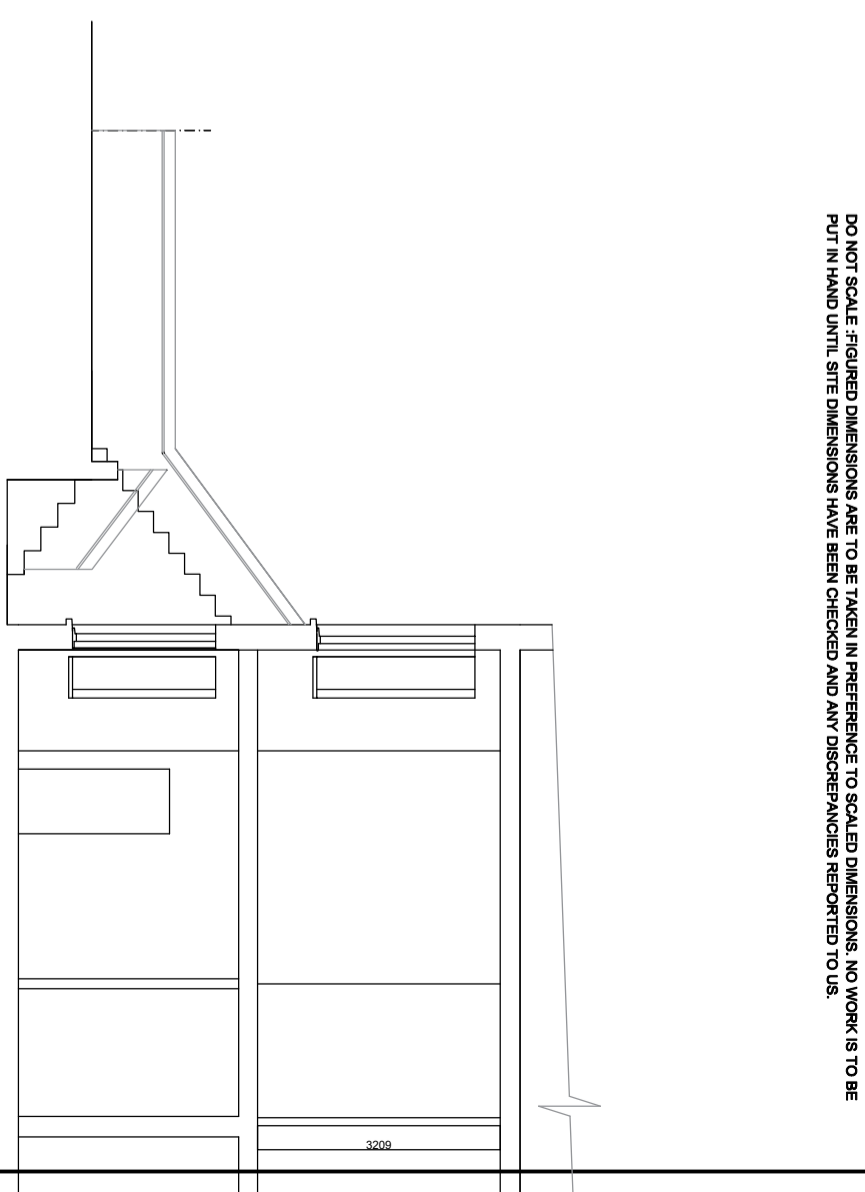

part

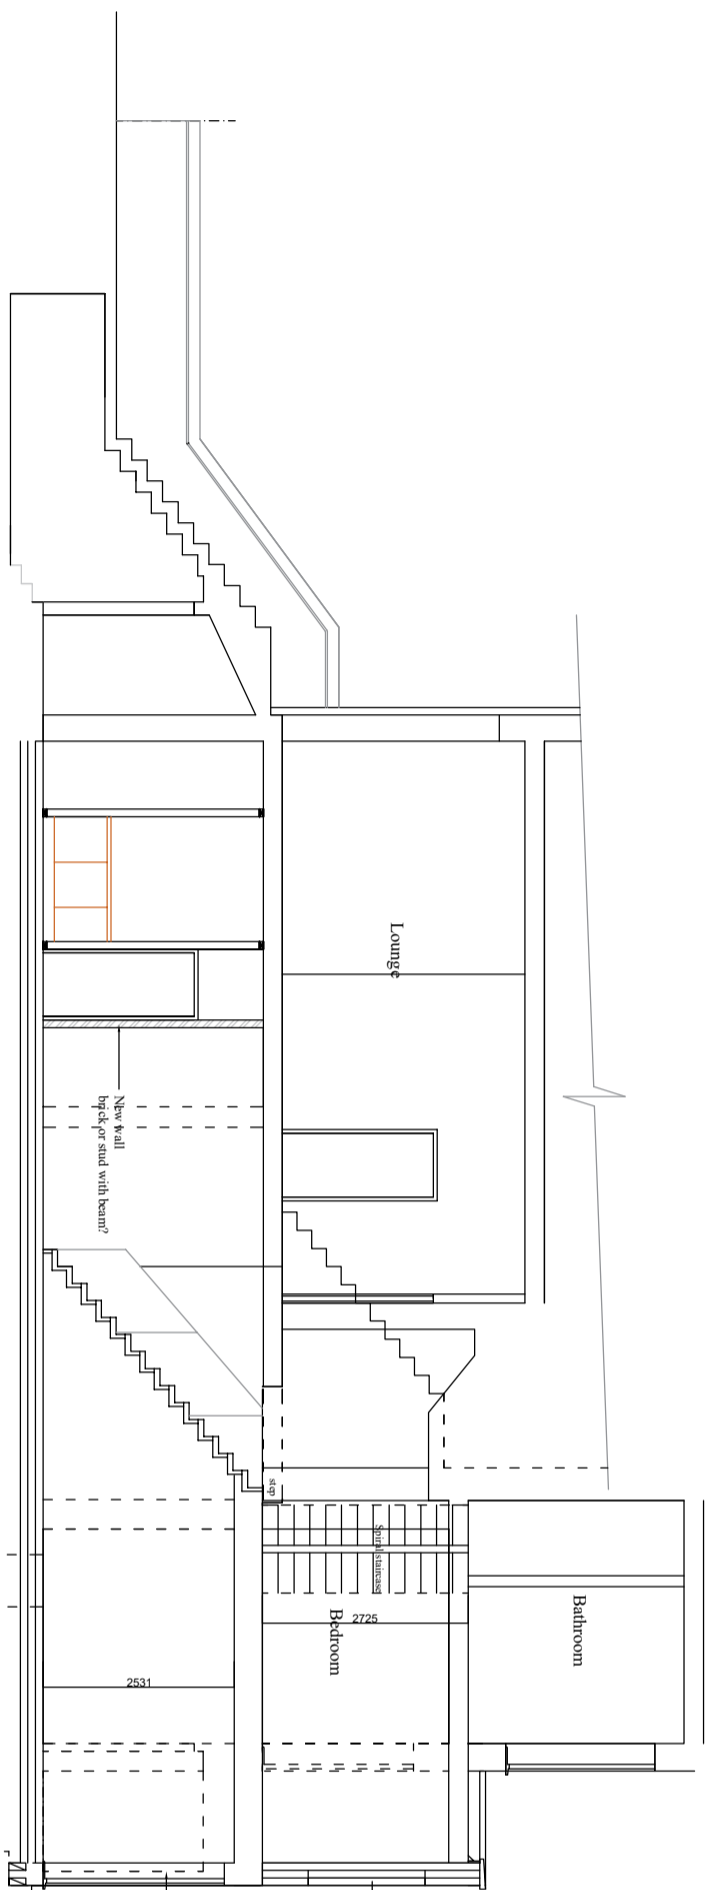


Section B-B

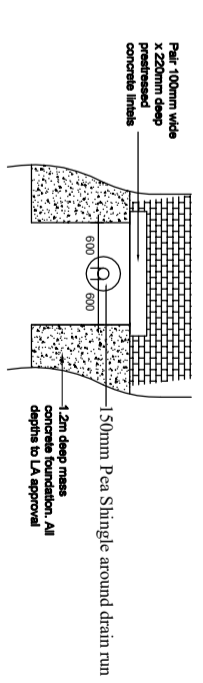


typical section thru drain

Scale 1:100 @ A3 & 1:50 @ A3

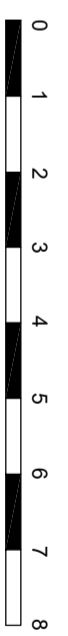

139 Fellows Road, London NW3  
 Proposed Conversion of existing 2No. self-contained flats into 1 No. self-contained flat, 1 No. lower ground floor and ground floor rear extensions and roof terrace with privacy screens.  
 date December 2024  
 scale 1:100 @ A3 & 1:50 @ A1

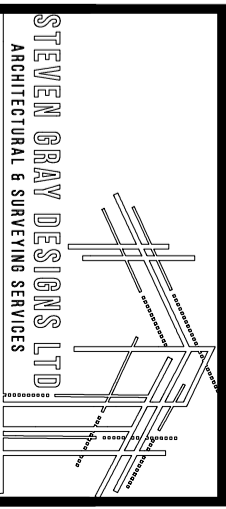

STEVEN GRAY DESIGNS LTD  
 ARCHITECTURAL & SURVEYING SERVICES  
 36 Lakeside Crescent, Barnet EN4 8JQ  
 Tel: 020 3371 0629 Email: steve@graydesigns.co.uk  
 Web: www.graydesigns.co.uk  
 drawing number 3052/5b  
 © COPYRIGHT