



THIS DRAWING SHOULD NOT BE SCALED AND ONLY FIGURED DIMENSIONS ARE TO BE USED. ANY DIMENSIONAL DISCREPANCIES TO BE NOTIFIED TO THE ARCHITECT IMMEDIATELY. ALL DIMENSIONS TO BE VERIFIED ON SITE.

THE CONTRACTOR SHALL NOT FABRICATE OR MAKE UP ANY ITEM FOR THE WORK UNTIL SUCH TIME AS HE HAS ASCERTAINED AND TAKEN ACCURATE ON SITE DIMENSIONS. THIS DRAWING IS TO BE READ IN CONJUNCTION WITH ALL OTHER DRAWINGS RELEVANT TO THE WORKS.

Scale 1:100 @A3



PROJECT TITLE	24 Tottenham Street		CLIENT
MGB Associates Meridian House, 84 Albert Hall Mansions, Kensington Gore, London. SW7 2AQ Tel - 0207 5847500 / 0207 5847511 John-Barron@BTconnect.com	DATE	31/01/2025	DRAWN BY NJLW
DRAWING TITLE	Proposed Basement	SCALE	1:100 @ A3
		PROJECT NO.	HR - 23 - 11
		DRAWING NO.	109
		REVISION	

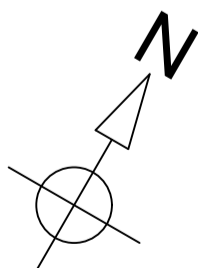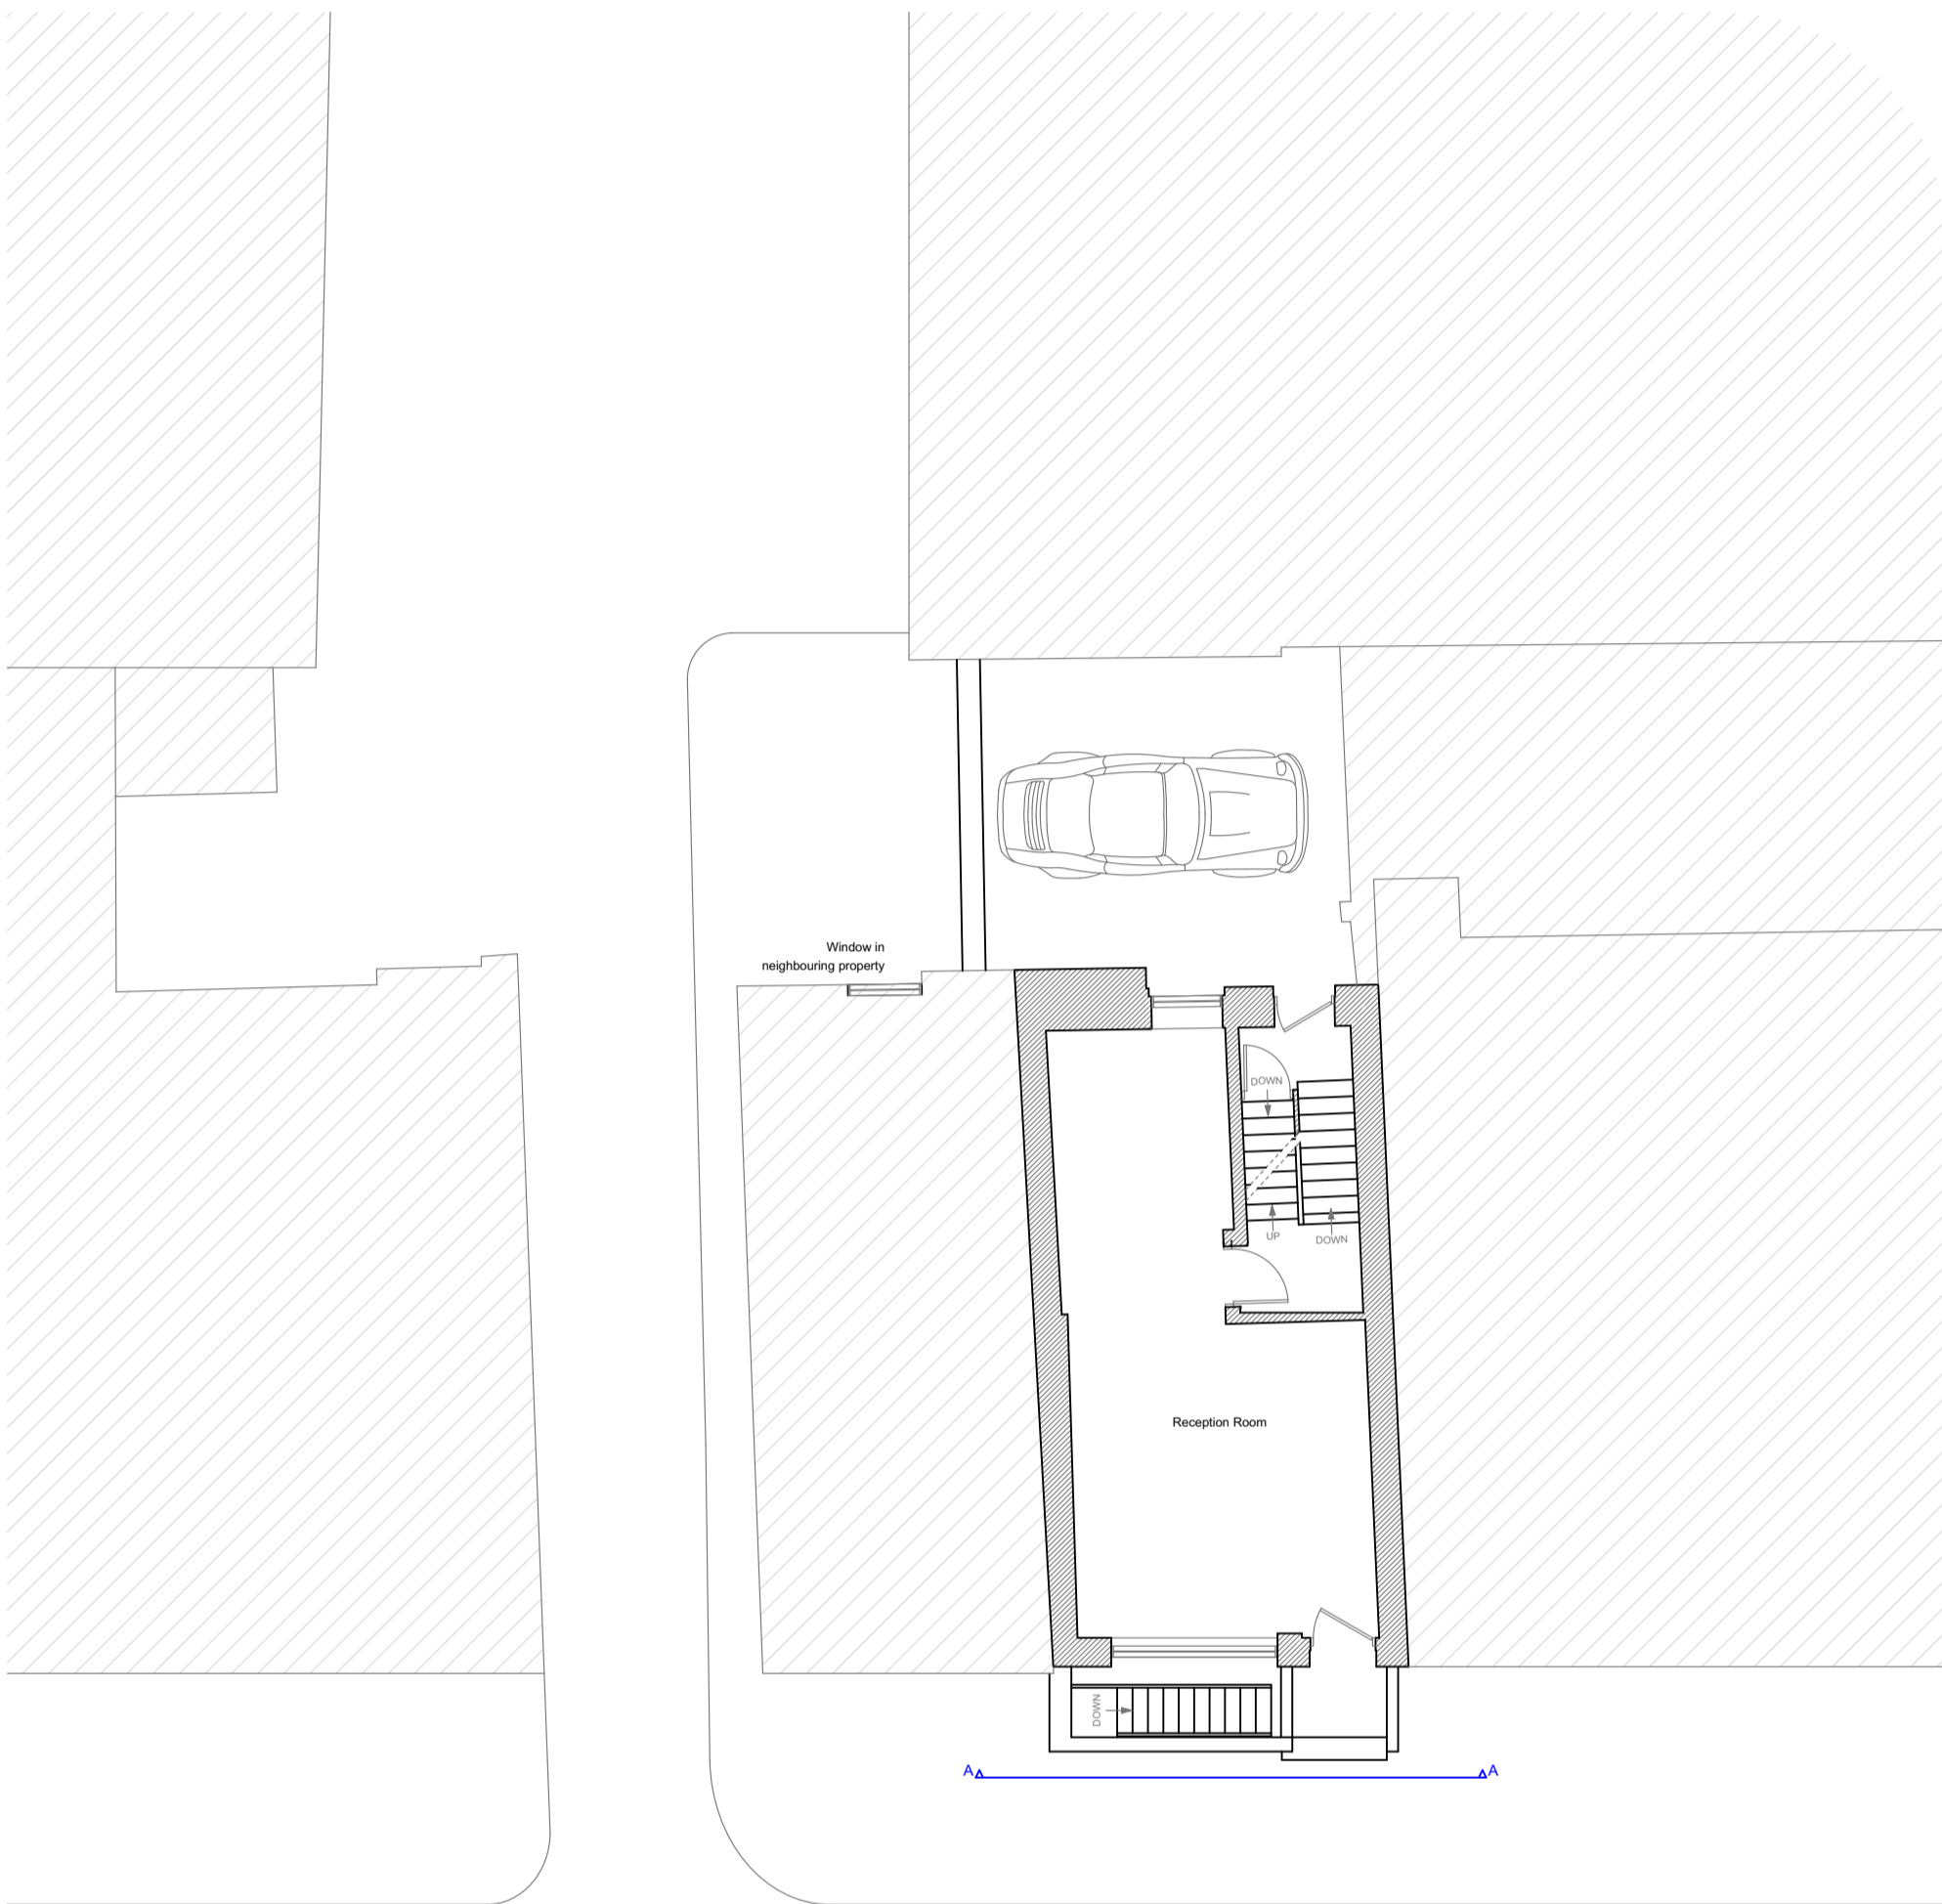


THIS DRAWING SHOULD NOT BE SCALED AND ONLY FIGURED DIMENSIONS ARE TO BE USED. ANY DIMENSIONAL DISCREPANCIES TO BE NOTIFIED TO THE ARCHITECT IMMEDIATELY. ALL DIMENSIONS TO BE VERIFIED ON SITE.

THE CONTRACTOR SHALL NOT FABRICATE OR MAKE UP ANY ITEM FOR THE WORK UNTIL SUCH TIME AS HE HAS ASCERTAINED AND TAKEN ACCURATE ON SITE DIMENSIONS. THIS DRAWING IS TO BE READ IN CONJUNCTION WITH ALL OTHER DRAWINGS RELEVANT TO THE WORKS.

Scale 1:100 @A3



PROJECT TITLE	24 Tottenham Street		CLIENT
MGB Associates Meridian House, 84 Albert Hall Mansions, Kensington Gore, London. SW7 2AQ Tel - 0207 5847500 / 0207 5847511 John-Barron@BTconnect.com	DATE	31/01/2025	DRAWN BY NJLW
DRAWING TITLE	Proposed Ground Floor	PROJECT NO.	1:100 @ A3 HR - 23 - 11
		DRAWING NO.	110
		REVISION	

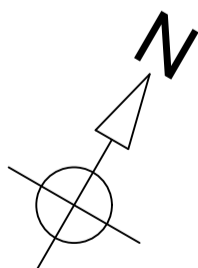


THIS DRAWING SHOULD NOT BE SCALED AND ONLY FIGURED DIMENSIONS ARE TO BE USED. ANY DIMENSIONAL DISCREPANCIES TO BE NOTIFIED TO THE ARCHITECT IMMEDIATELY. ALL DIMENSIONS TO BE VERIFIED ON SITE.

THE CONTRACTOR SHALL NOT FABRICATE OR MAKE UP ANY ITEM FOR THE WORK UNTIL SUCH TIME AS HE HAS ASCERTAINED AND TAKEN ACCURATE ON SITE DIMENSIONS. THIS DRAWING IS TO BE READ IN CONJUNCTION WITH ALL OTHER DRAWINGS RELEVANT TO THE WORKS.

Scale 1:100 @A3



PROJECT TITLE	24 Tottenham Street		CLIENT
MGB Associates Meridian House, 84 Albert Hall Mansions, Kensington Gore, London. SW7 2AQ Tel - 0207 5847500 / 0207 5847511 John-Barron@BTconnect.com	DATE	31/01/2025	DRAWN BY NJLW
DRAWING TITLE	Proposed First Floor	SCALE	1:100 @ A3
		PROJECT NO.	HR - 23 - 11
		DRAWING NO.	111
		REVISION	

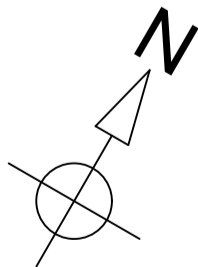



THIS DRAWING SHOULD NOT BE SCALED AND ONLY FIGURED DIMENSIONS ARE TO BE USED. ANY DIMENSIONAL DISCREPANCIES TO BE NOTIFIED TO THE ARCHITECT IMMEDIATELY. ALL DIMENSIONS TO BE VERIFIED ON SITE.

THE CONTRACTOR SHALL NOT FABRICATE OR MAKE UP ANY ITEM FOR THE WORK UNTIL SUCH TIME AS HE HAS ASCERTAINED AND TAKEN ACCURATE ON SITE DIMENSIONS. THIS DRAWING IS TO BE READ IN CONJUNCTION WITH ALL OTHER DRAWINGS RELEVANT TO THE WORKS.

Scale 1:100 @A3



PROJECT TITLE 24 Tottenham Street		CLIENT	
MGB Associates Meridian House, 84 Albert Hall Mansions, Kensington Gore, London. SW7 2AQ Tel - 0207 5847500 / 0207 5847511 John-Barron@BTconnect.com		DATE 31/01/2025	DRAWN BY NJLW
DRAWING TITLE Proposed Second Floor		SCALE 1:100 @ A3	
		PROJECT NO. HR - 23 - 11	REVISION
		DRAWING NO. 112	

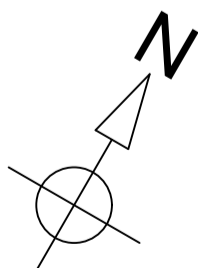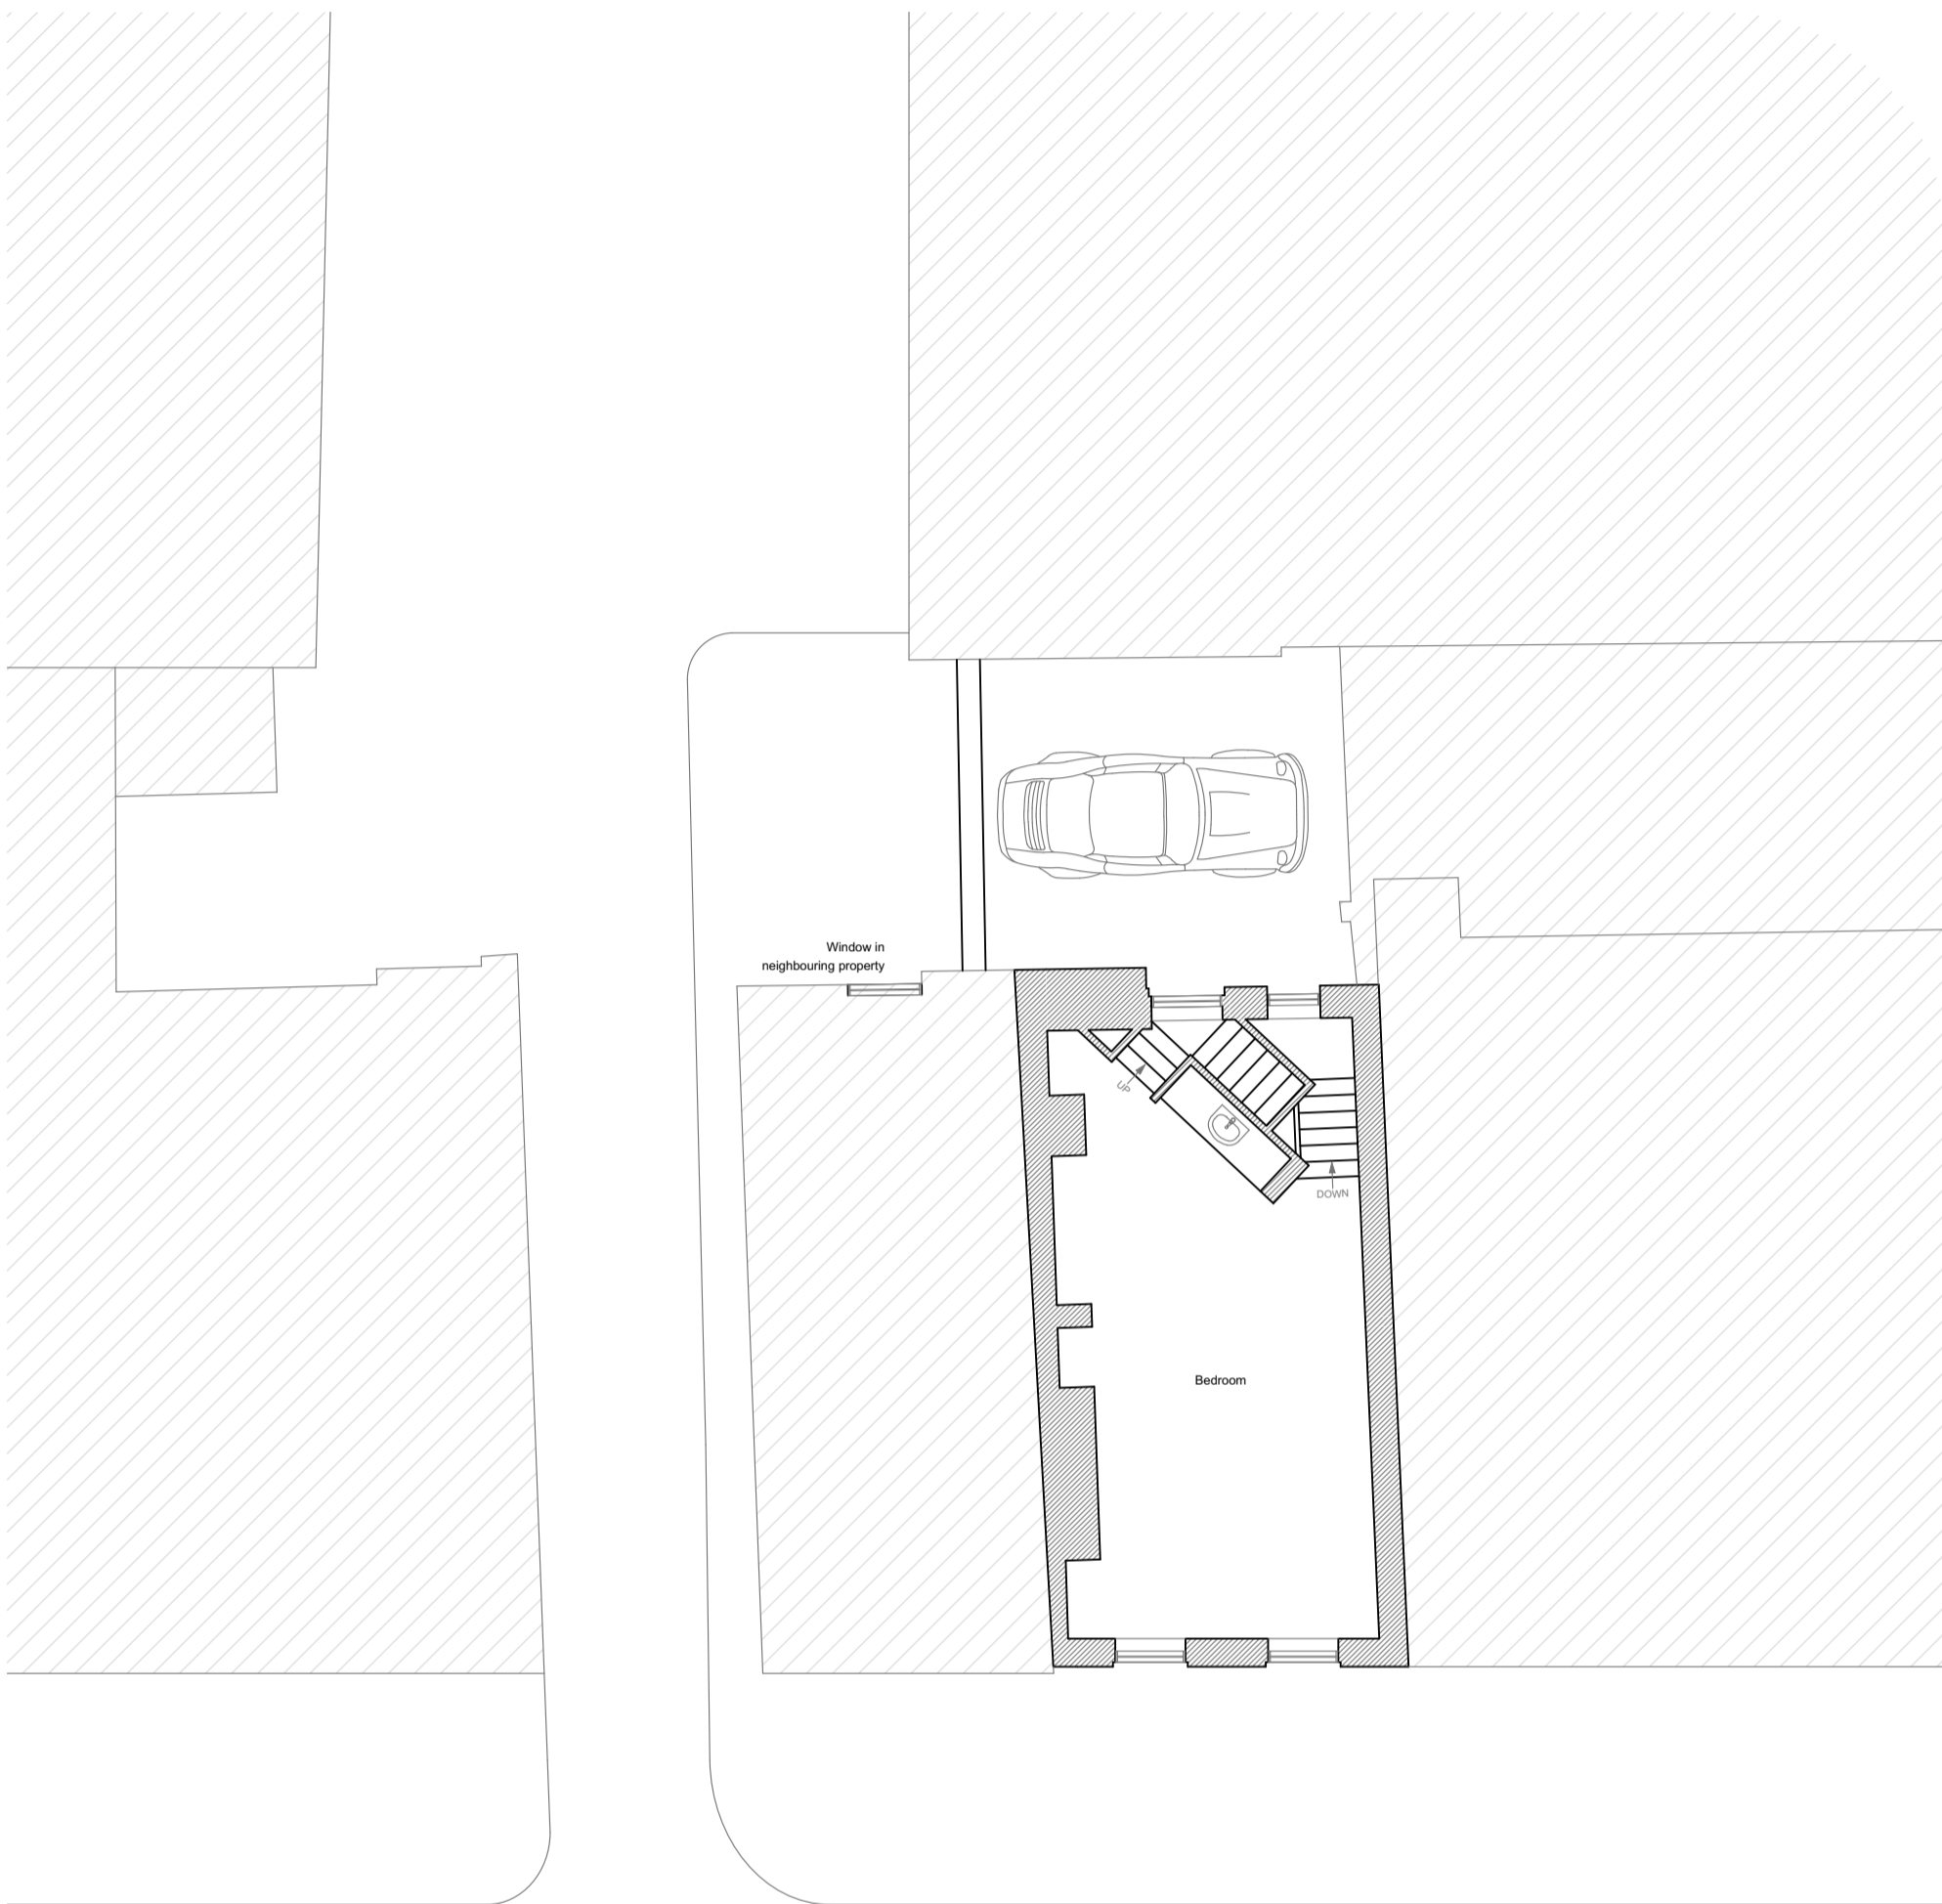

THIS DRAWING SHOULD NOT BE SCALED AND ONLY FIGURED DIMENSIONS ARE TO BE USED. ANY DIMENSIONAL DISCREPANCIES TO BE NOTIFIED TO THE ARCHITECT IMMEDIATELY. ALL DIMENSIONS TO BE VERIFIED ON SITE.

THE CONTRACTOR SHALL NOT FABRICATE OR MAKE UP ANY ITEM FOR THE WORK UNTIL SUCH TIME AS HE HAS ASCERTAINED AND TAKEN ACCURATE ON SITE DIMENSIONS. THIS DRAWING IS TO BE READ IN CONJUNCTION WITH ALL OTHER DRAWINGS RELEVANT TO THE WORKS.

Scale 1:100 @A3



PROJECT TITLE	24 Tottenham Street		CLIENT
MGB Associates Meridian House, 84 Albert Hall Mansions, Kensington Gore, London. SW7 2AQ Tel - 0207 5847500 / 0207 5847511 John-Barron@BTconnect.com	DATE	31/01/2025	DRAWN BY NJLW
DRAWING TITLE	Proposed Third Floor	SCALE	1:100 @ A3
		PROJECT NO.	HR - 23 - 11
		DRAWING NO.	113
		REVISION	




THIS DRAWING SHOULD NOT BE SCALED AND ONLY FIGURED DIMENSIONS ARE TO BE USED. ANY DIMENSIONAL DISCREPANCIES TO BE NOTIFIED TO THE ARCHITECT IMMEDIATELY. ALL DIMENSIONS TO BE VERIFIED ON SITE.

THE CONTRACTOR SHALL NOT FABRICATE OR MAKE UP ANY ITEM FOR THE WORK UNTIL SUCH TIME AS HE HAS ASCERTAINED AND TAKEN ACCURATE ON SITE DIMENSIONS. THIS DRAWING IS TO BE READ IN CONJUNCTION WITH ALL OTHER DRAWINGS RELEVANT TO THE WORKS.

Scale 1:100 @A3



PROJECT TITLE	24 Tottenham Street		CLIENT
MGB Associates Meridian House, 84 Albert Hall Mansions, Kensington Gore, London. SW7 2AQ Tel - 0207 5847500 / 0207 5847511 John-Barron@BTconnect.com	DATE	31/01/2025	DRAWN BY NJLW
DRAWING TITLE	Proposed Fourth Floor		SCALE 1:100 @ A3
	PROJECT NO.	HR - 23 - 11	
	DRAWING NO.	114	REVISION

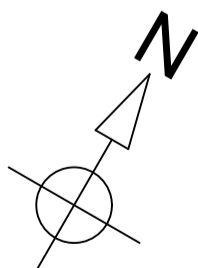

THIS DRAWING SHOULD NOT BE SCALED AND ONLY FIGURED DIMENSIONS ARE TO BE USED. ANY DIMENSIONAL DISCREPANCIES TO BE NOTIFIED TO THE ARCHITECT IMMEDIATELY. ALL DIMENSIONS TO BE VERIFIED ON SITE.

THE CONTRACTOR SHALL NOT FABRICATE OR MAKE UP ANY ITEM FOR THE WORK UNTIL SUCH TIME AS HE HAS ASCERTAINED AND TAKEN ACCURATE ON SITE DIMENSIONS. THIS DRAWING IS TO BE READ IN CONJUNCTION WITH ALL OTHER DRAWINGS RELEVANT TO THE WORKS.

Scale 1:100 @A3



PROJECT TITLE	24 Tottenham Street		CLIENT
MGB Associates Meridian House, 84 Albert Hall Mansions, Kensington Gore, London. SW7 2AQ Tel - 0207 5847500 / 0207 5847511 John-Barron@BTconnect.com	DATE	31/01/2025	DRAWN BY NJLW
	SCALE	1:100 @ A3	
	PROJECT NO.	HR - 23 - 11	
DRAWING TITLE	Proposed Fifth Floor	DRAWING NO.	115
		REVISION	



THIS DRAWING SHOULD NOT BE SCALED AND ONLY FIGURED DIMENSIONS ARE TO BE USED. ANY DIMENSIONAL DISCREPANCIES TO BE NOTIFIED TO THE ARCHITECT IMMEDIATELY. ALL DIMENSIONS TO BE VERIFIED ON SITE.

THE CONTRACTOR SHALL NOT FABRICATE OR MAKE UP ANY ITEM FOR THE WORK UNTIL SUCH TIME AS HE HAS ASCERTAINED AND TAKEN ACCURATE ON SITE DIMENSIONS. THIS DRAWING IS TO BE READ IN CONJUNCTION WITH ALL OTHER DRAWINGS RELEVANT TO THE WORKS.

Scale 1:100 @A3



PROJECT TITLE	24 Tottenham Street		CLIENT
MGB Associates Meridian House, 84 Albert Hall Mansions, Kensington Gore, London. SW7 2AQ Tel - 0207 5847500 / 0207 5847511 John-Barron@BTconnect.com	DATE	31/01/2025	DRAWN BY NJLW
DRAWING TITLE	Proposed Front Elevation	SCALE	1:100 @ A3
		PROJECT NO.	HR - 23 - 11
		DRAWING NO.	120
		REVISION	