




PROPOSED LOWER GROUND FLOOR SITE PLAN

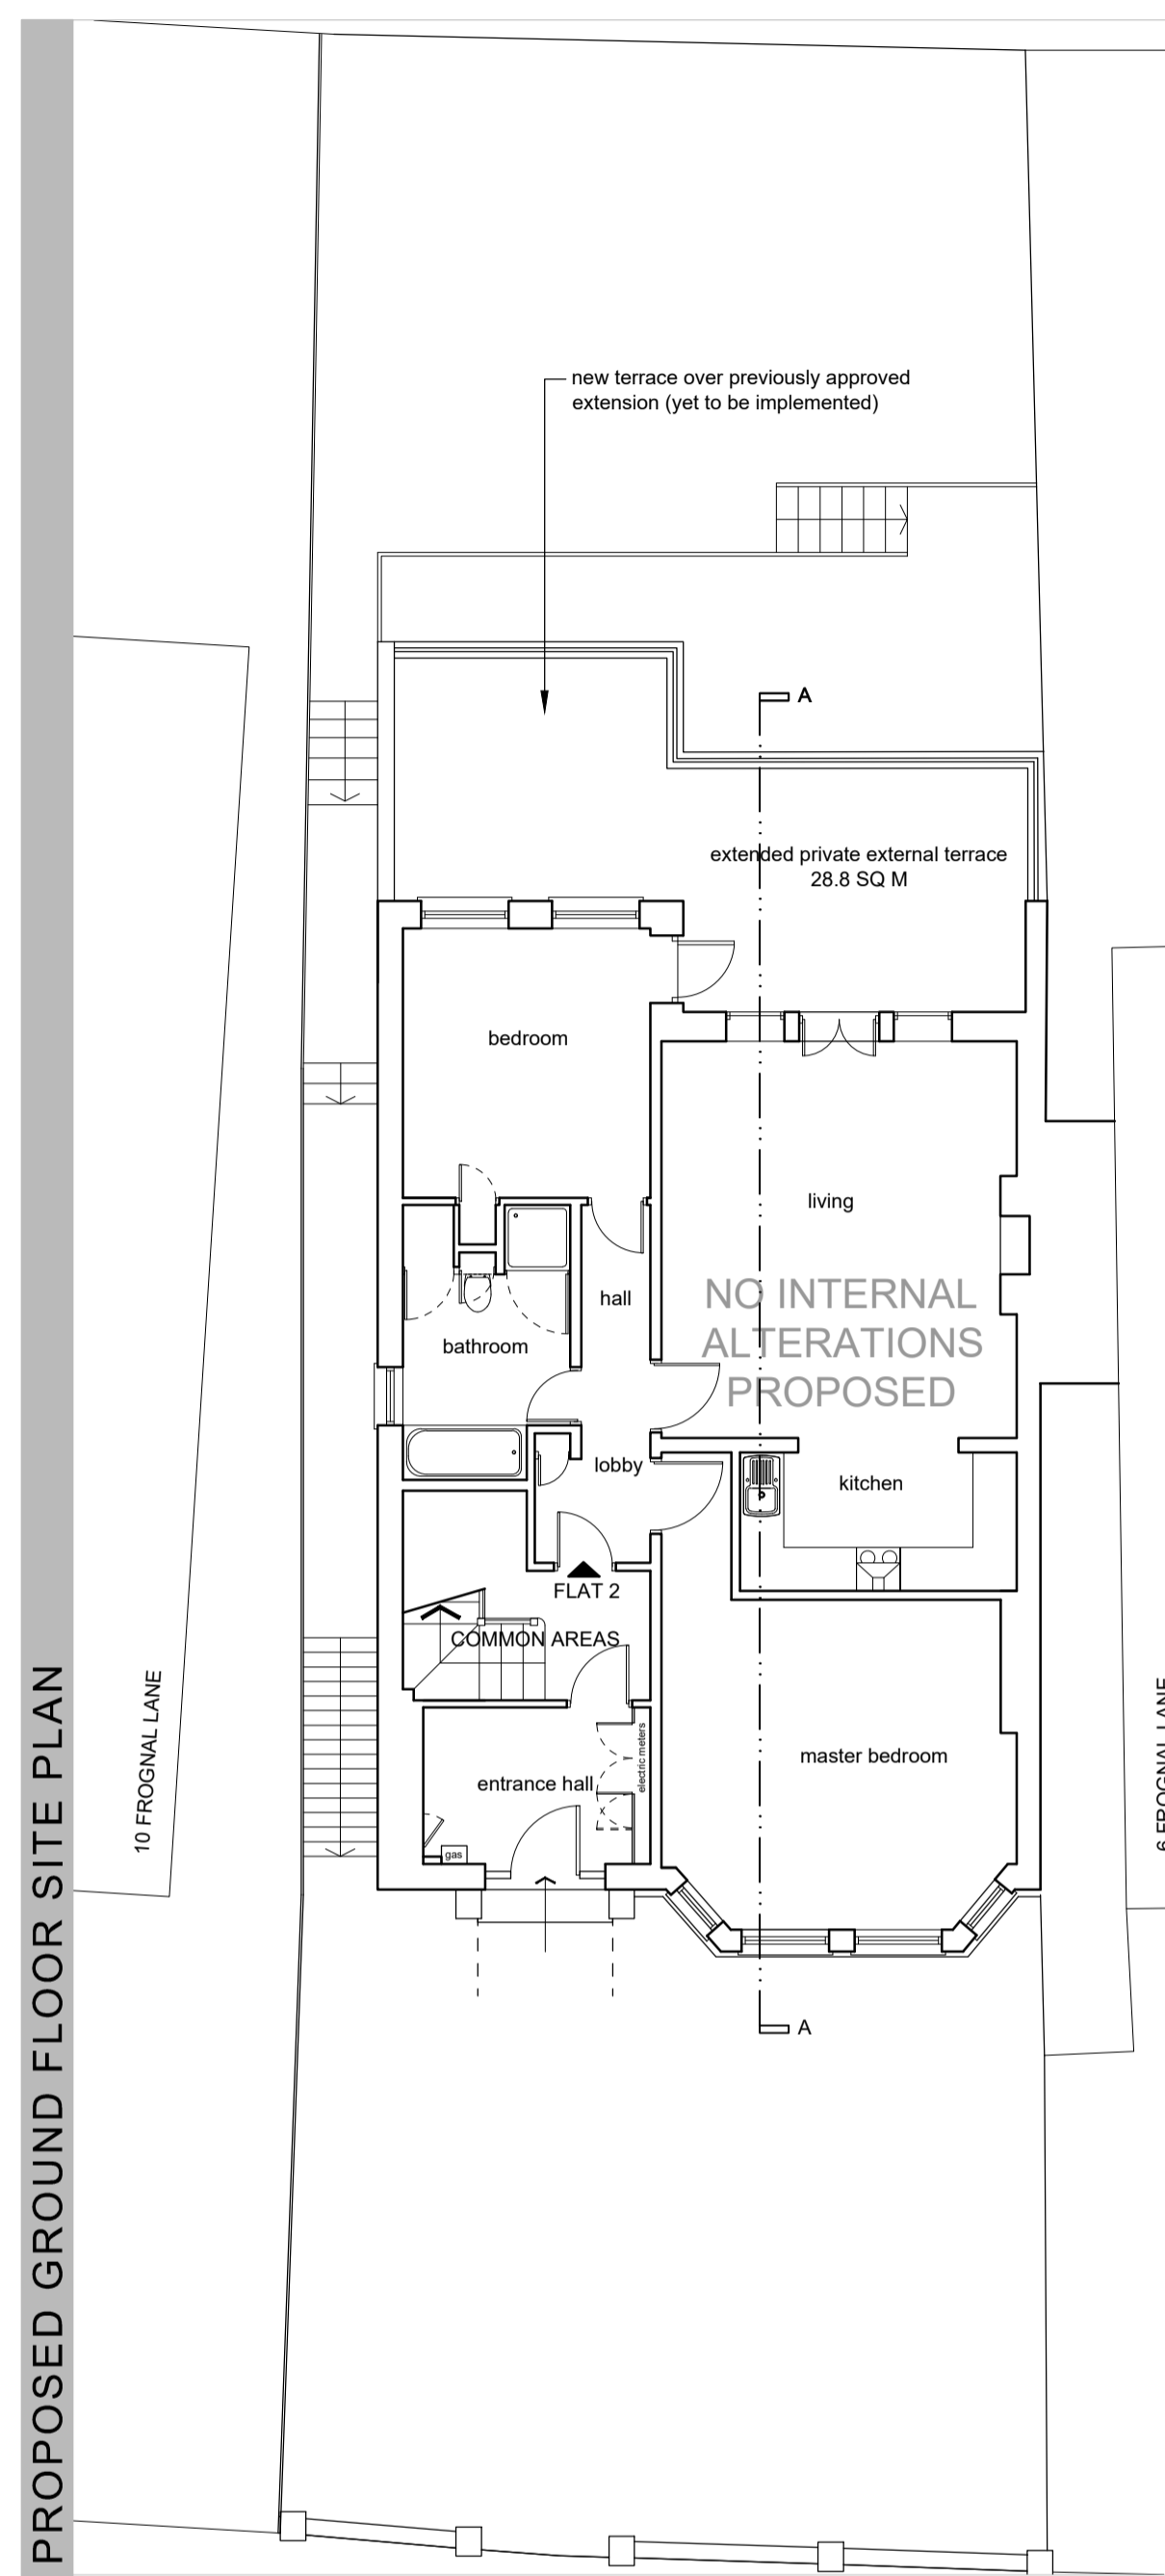

PROPOSED GROUND FLOOR SITE PLAN

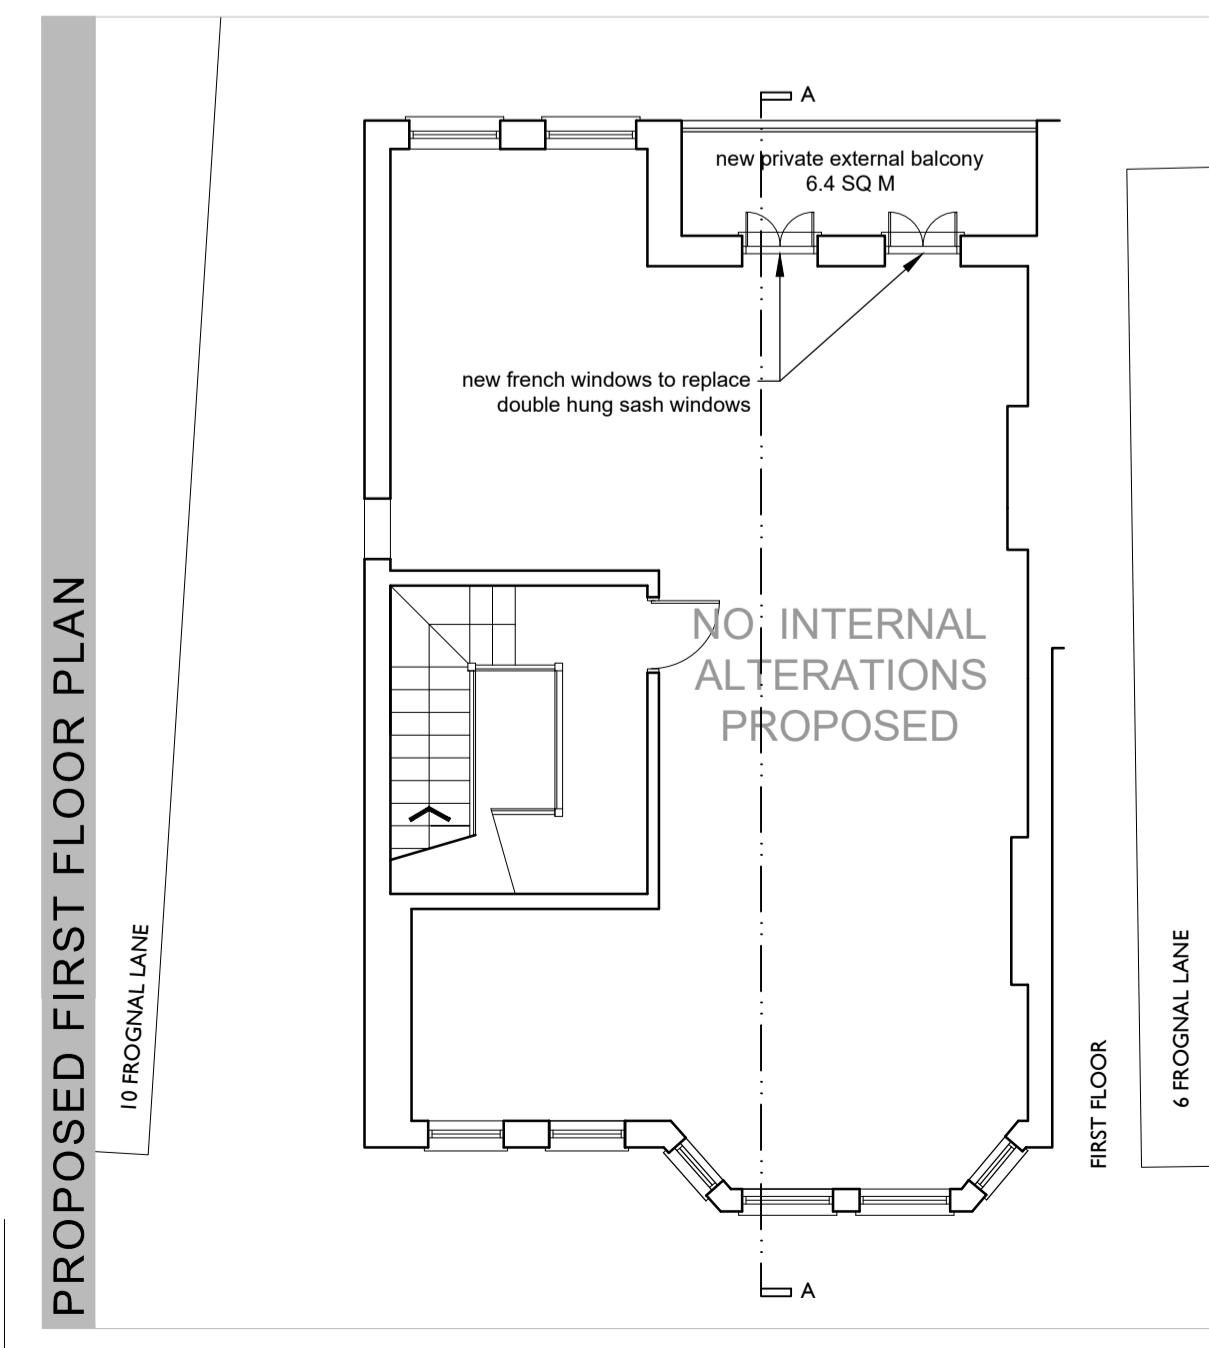


PROPOSED FIRST FLOOR PLAN

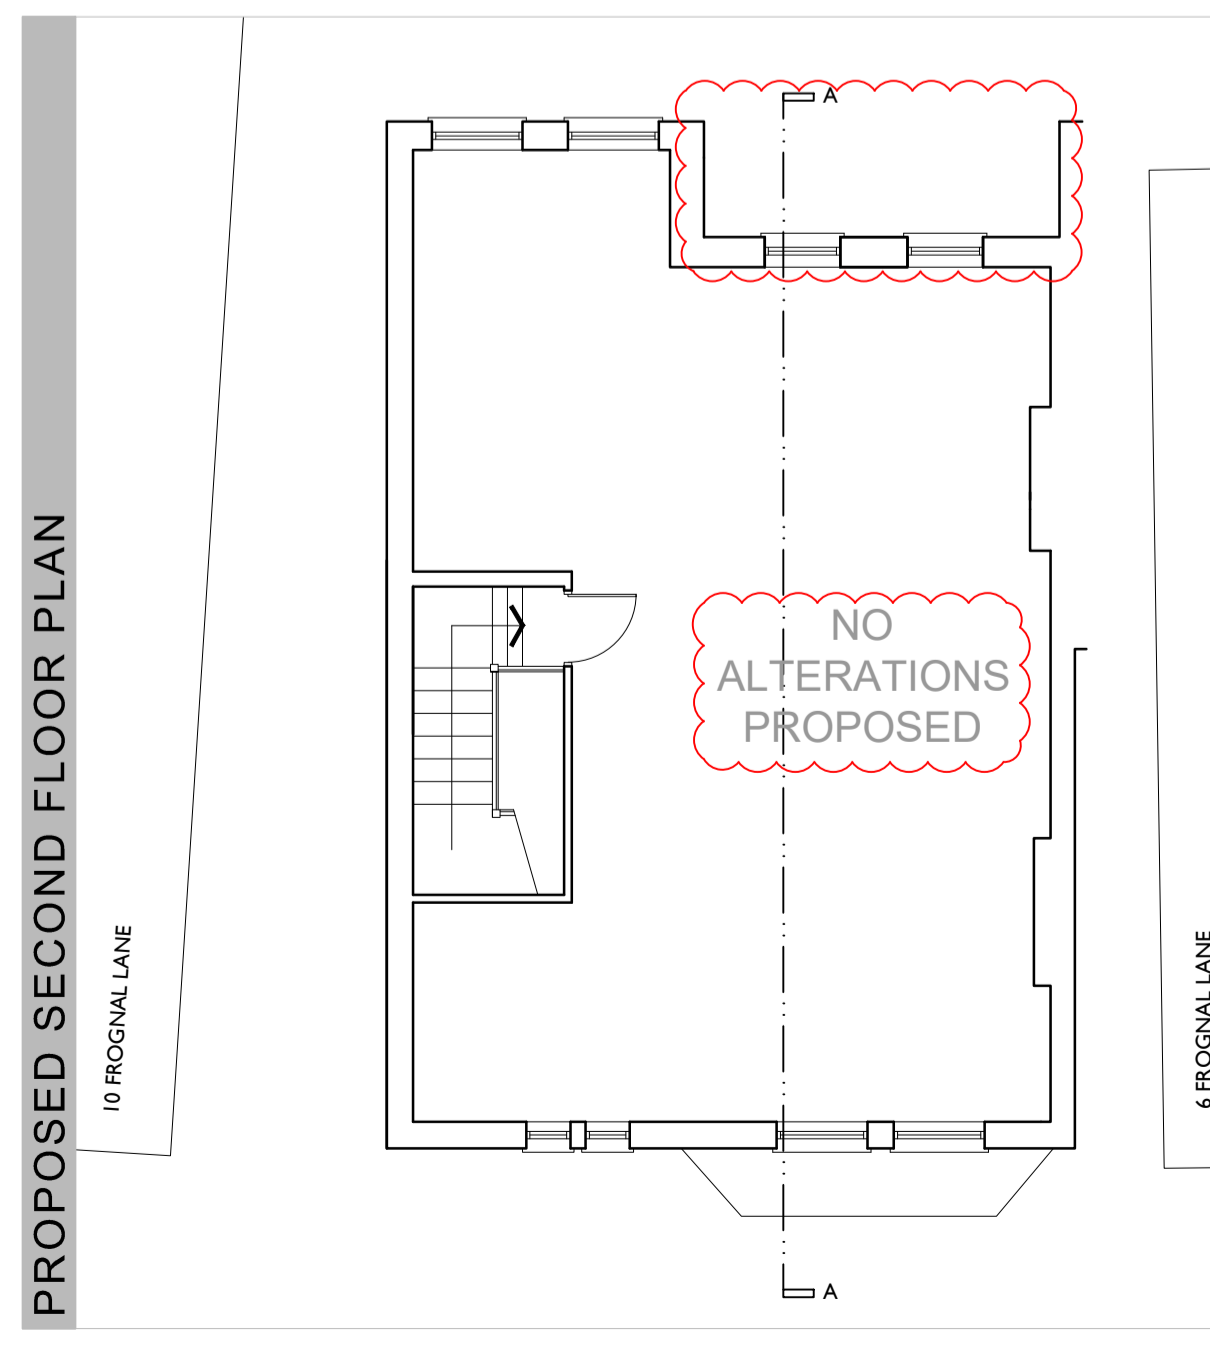

PROPOSED SECOND FLOOR PLAN




PROPOSED FRONT ELEVATION

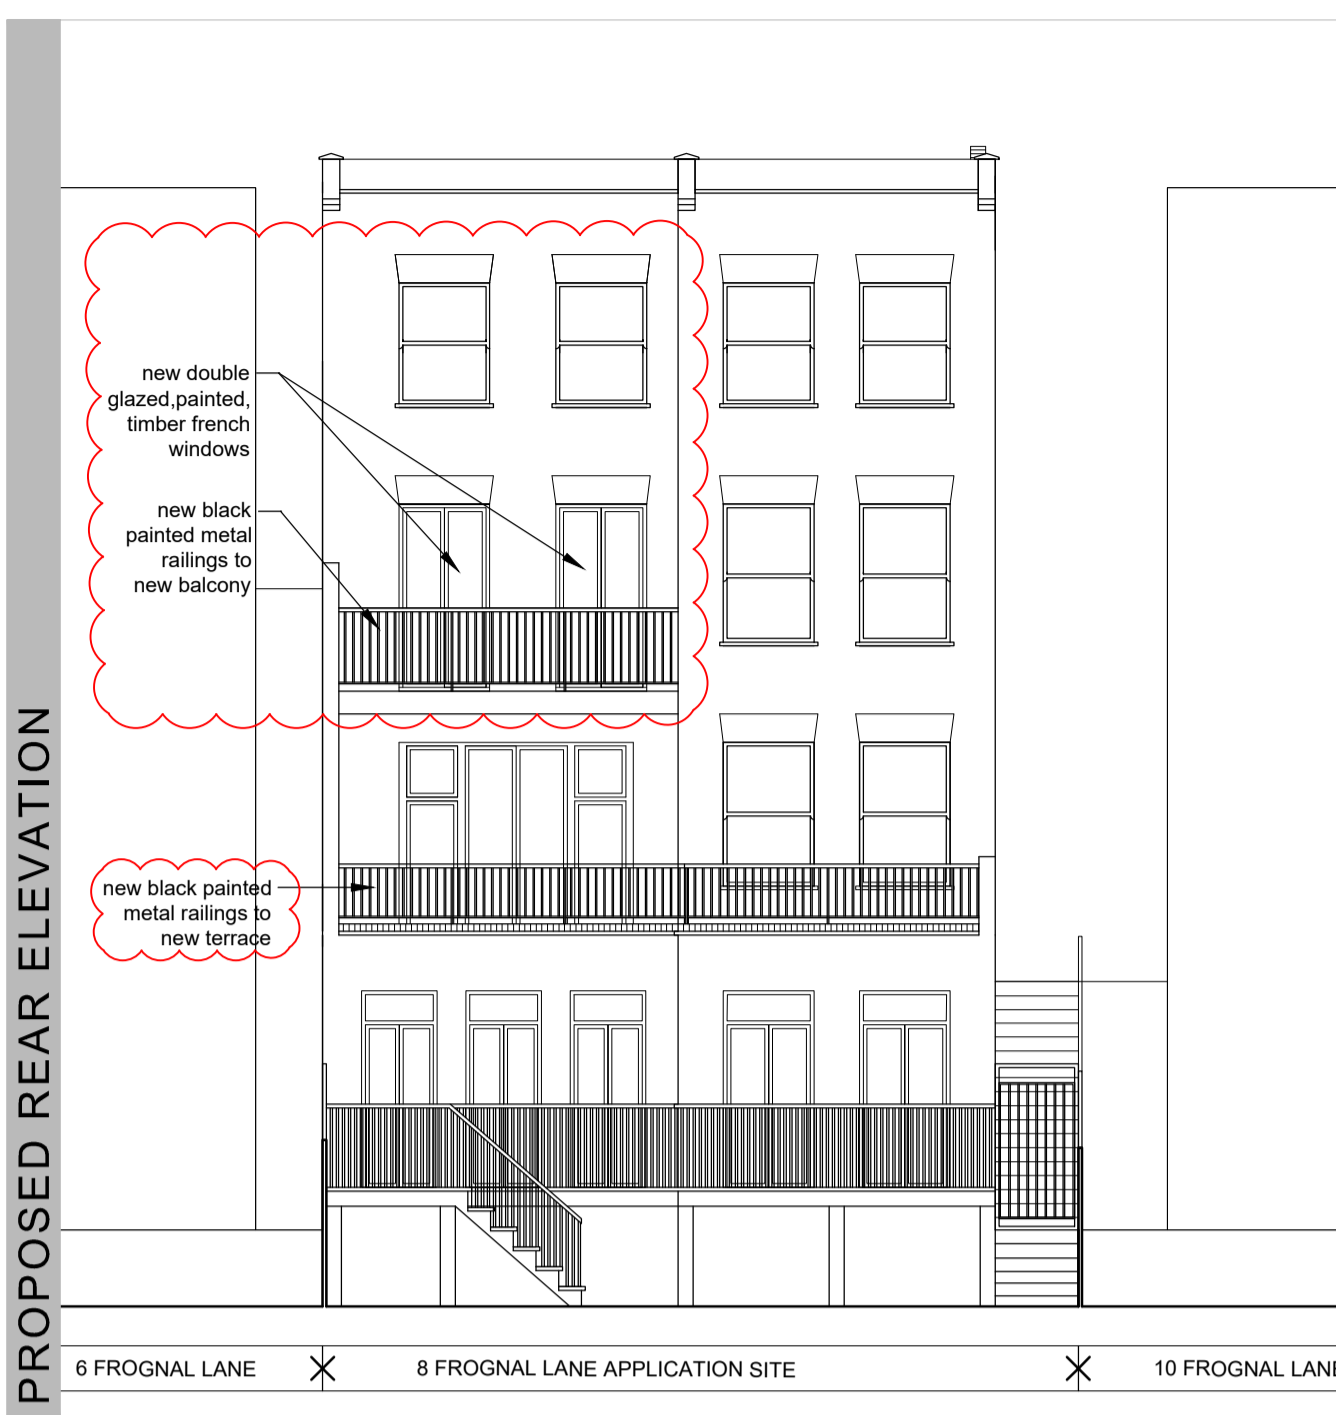

PROPOSED REAR ELEVATION



PROPOSED SIDE ELEVATION

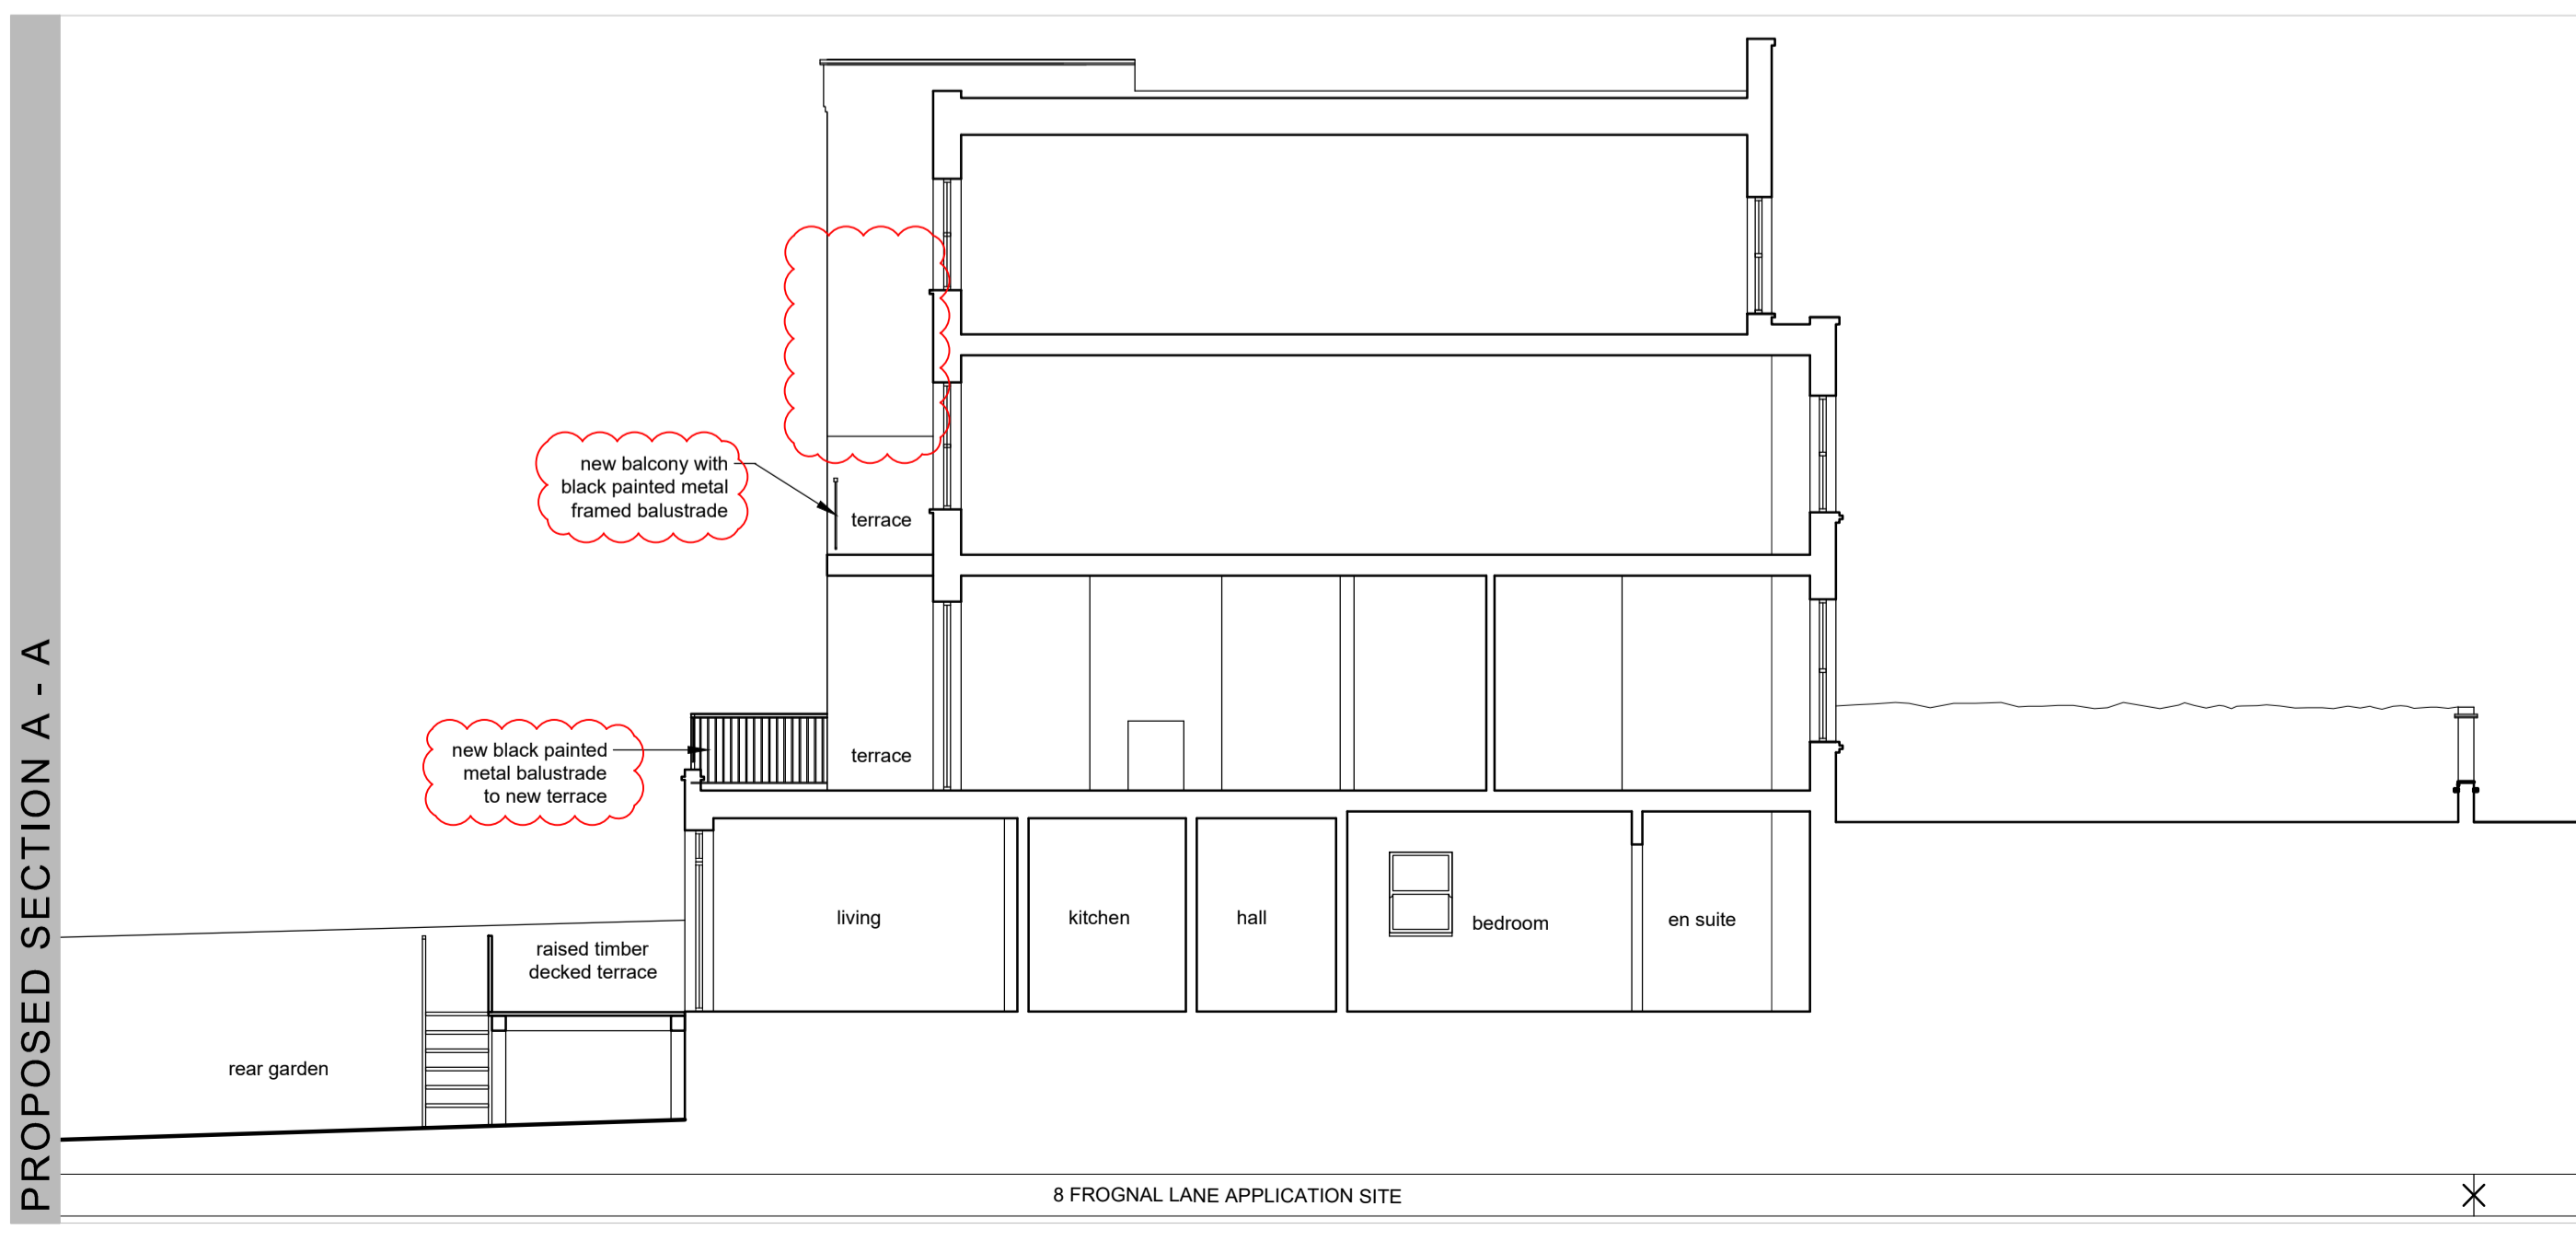

PROPOSED SECTION A - A



**NOTE:**  
Extension as planning permission 2019/0485/P yet to be implemented

Differences highlighted by notes on drawing

C Second floor terrace omitted HB 11.07.19  
B Rear terraces added HB 26.04.19  
rev A Planning amended project

**8 Froggnal Lane**  
London  
NW3 7DU

client  
drawing  
**PLANNING**  
PROPOSED  
Plans, Elevations and  
Section AA

drawn checked date  
HB RS 11.07.2019  
scale paper size  
1:100 @ A1  
drawing no

**7395 / 101 C**

**MDC** METROPOLITAN DEVELOPMENT CONSULTANCY  
66 Bickenhall Mansions  
Bickenhall Street  
London W1U 6BS  
t: +44(0)207 486 6675  
e: info@mdclondon.com  
w: www.mdclondon.com