
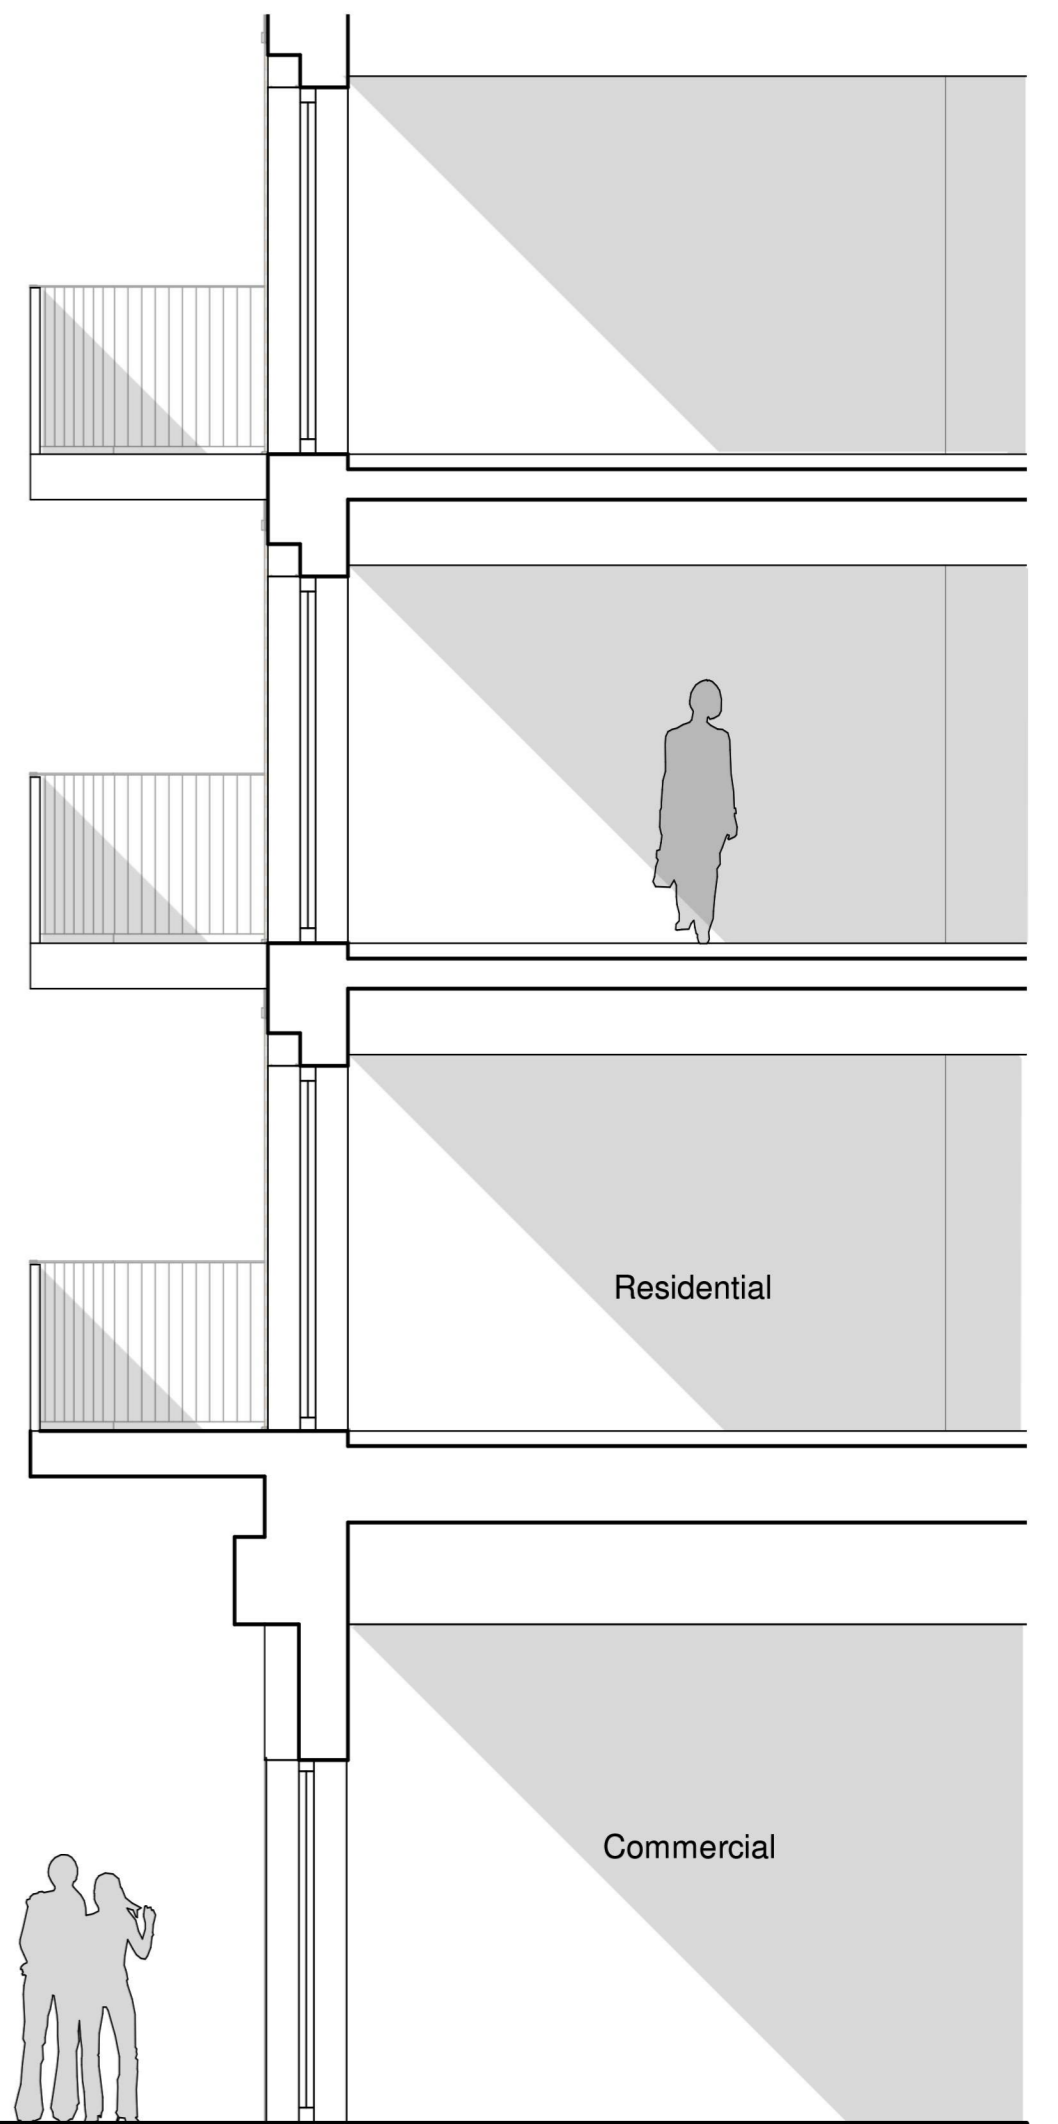


Section 02: N5D

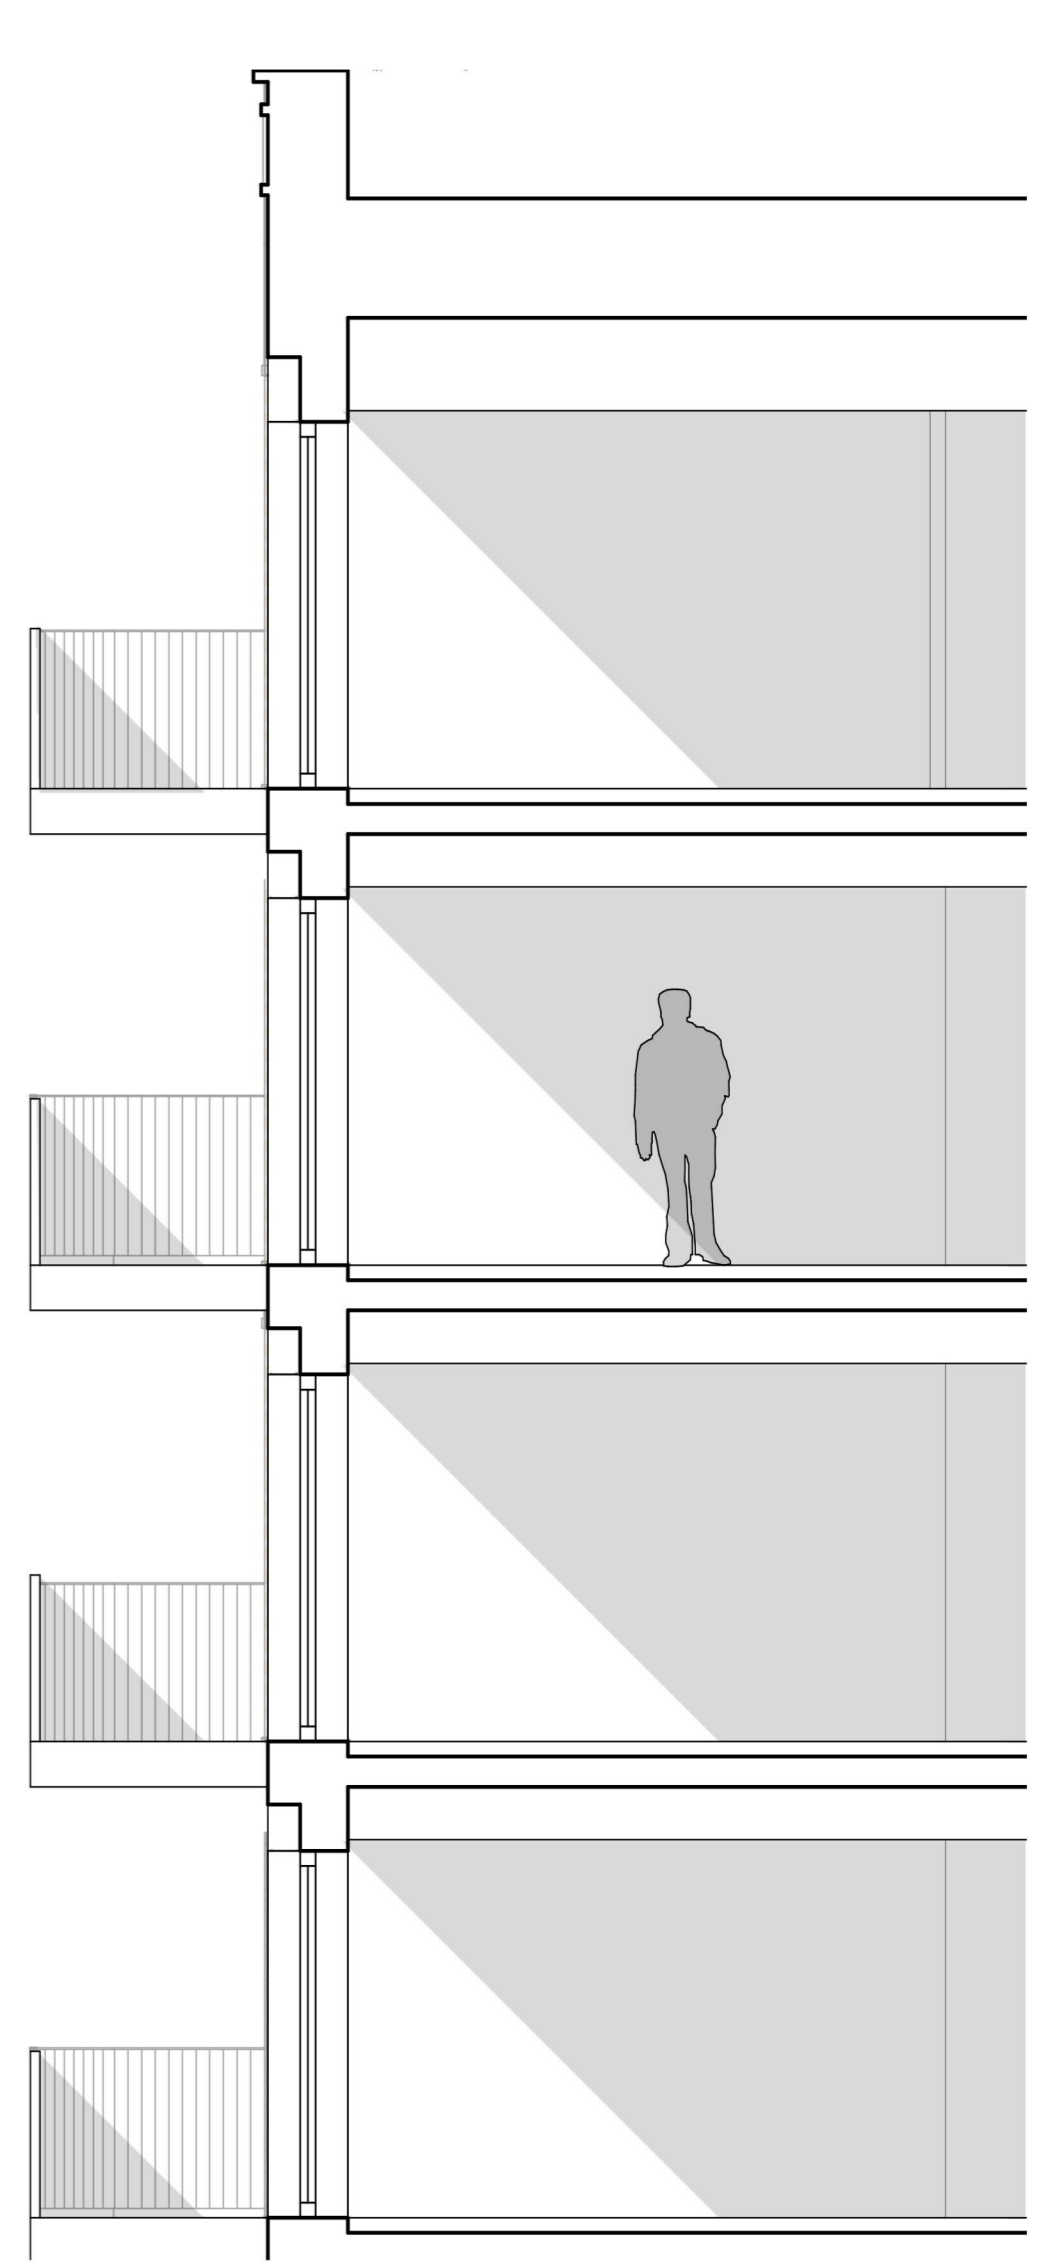

Section 02: N5D

1 N5D - WEST ELEVATION
1 : 50

2 N5D - SECTION
1 : 50

Disclaimer:
- Do not scale from this drawing.
- Discrepancies must be reported immediately to the Architect before proceeding.
- Only figured dimensions are to be used.
- Check all dimensions on site before fabrication or setting out.
- This document is copyright and may not be reproduced without permission of the owner.

Rev: Notes:
PL01 Planning
KEY
1 Brick Type 1
2 Brick Type 2
3 Stitch Brick Pattern
4 Textured Brickwork
5 Metalwork
6 Composite Window/Door
7 Plant Enclosure
8 Glazed Balustrade
9 Window Panel
10 GF Feature Entrance
11 Brick Type 3

Date: 31.01.2025
Dwn: DH
Iss: SM

Key / Location:

GRID

GRID Architects
128 Southwark Street,
London SE1 0SW

+44 (0) 20 7593 3260
info@gridarchitects.co.uk
www.gridarchitects.co.uk

Client:
LS (Finchley Road) Limited

Project Name
O2 Finchley Road Detail Element
255 Finchley Rd, London NW3 6LU

Drawing Title:
Plot N5
Bay Study
N5D

Drawn by:
DH
GRID Project No:
22036

Issued by:
SM
Scale @A1:
1 : 50

Drawing No: 4602_001-GRD-N5Z-ZZZ-DR-A-PL321405
Revision:
Prog. Auth. Zone Lvl Type Desc. Dwg No.

Purpose of Issue:
PLANNING

