




C:\Users\lemma\OneDrive - wearegrafted.co.uk\GRAFTED\10_Projects\09_Corner House Penthouse\Design\Archicad\09_Corner House Penthouse 28.pln 20/01/2025 14:28

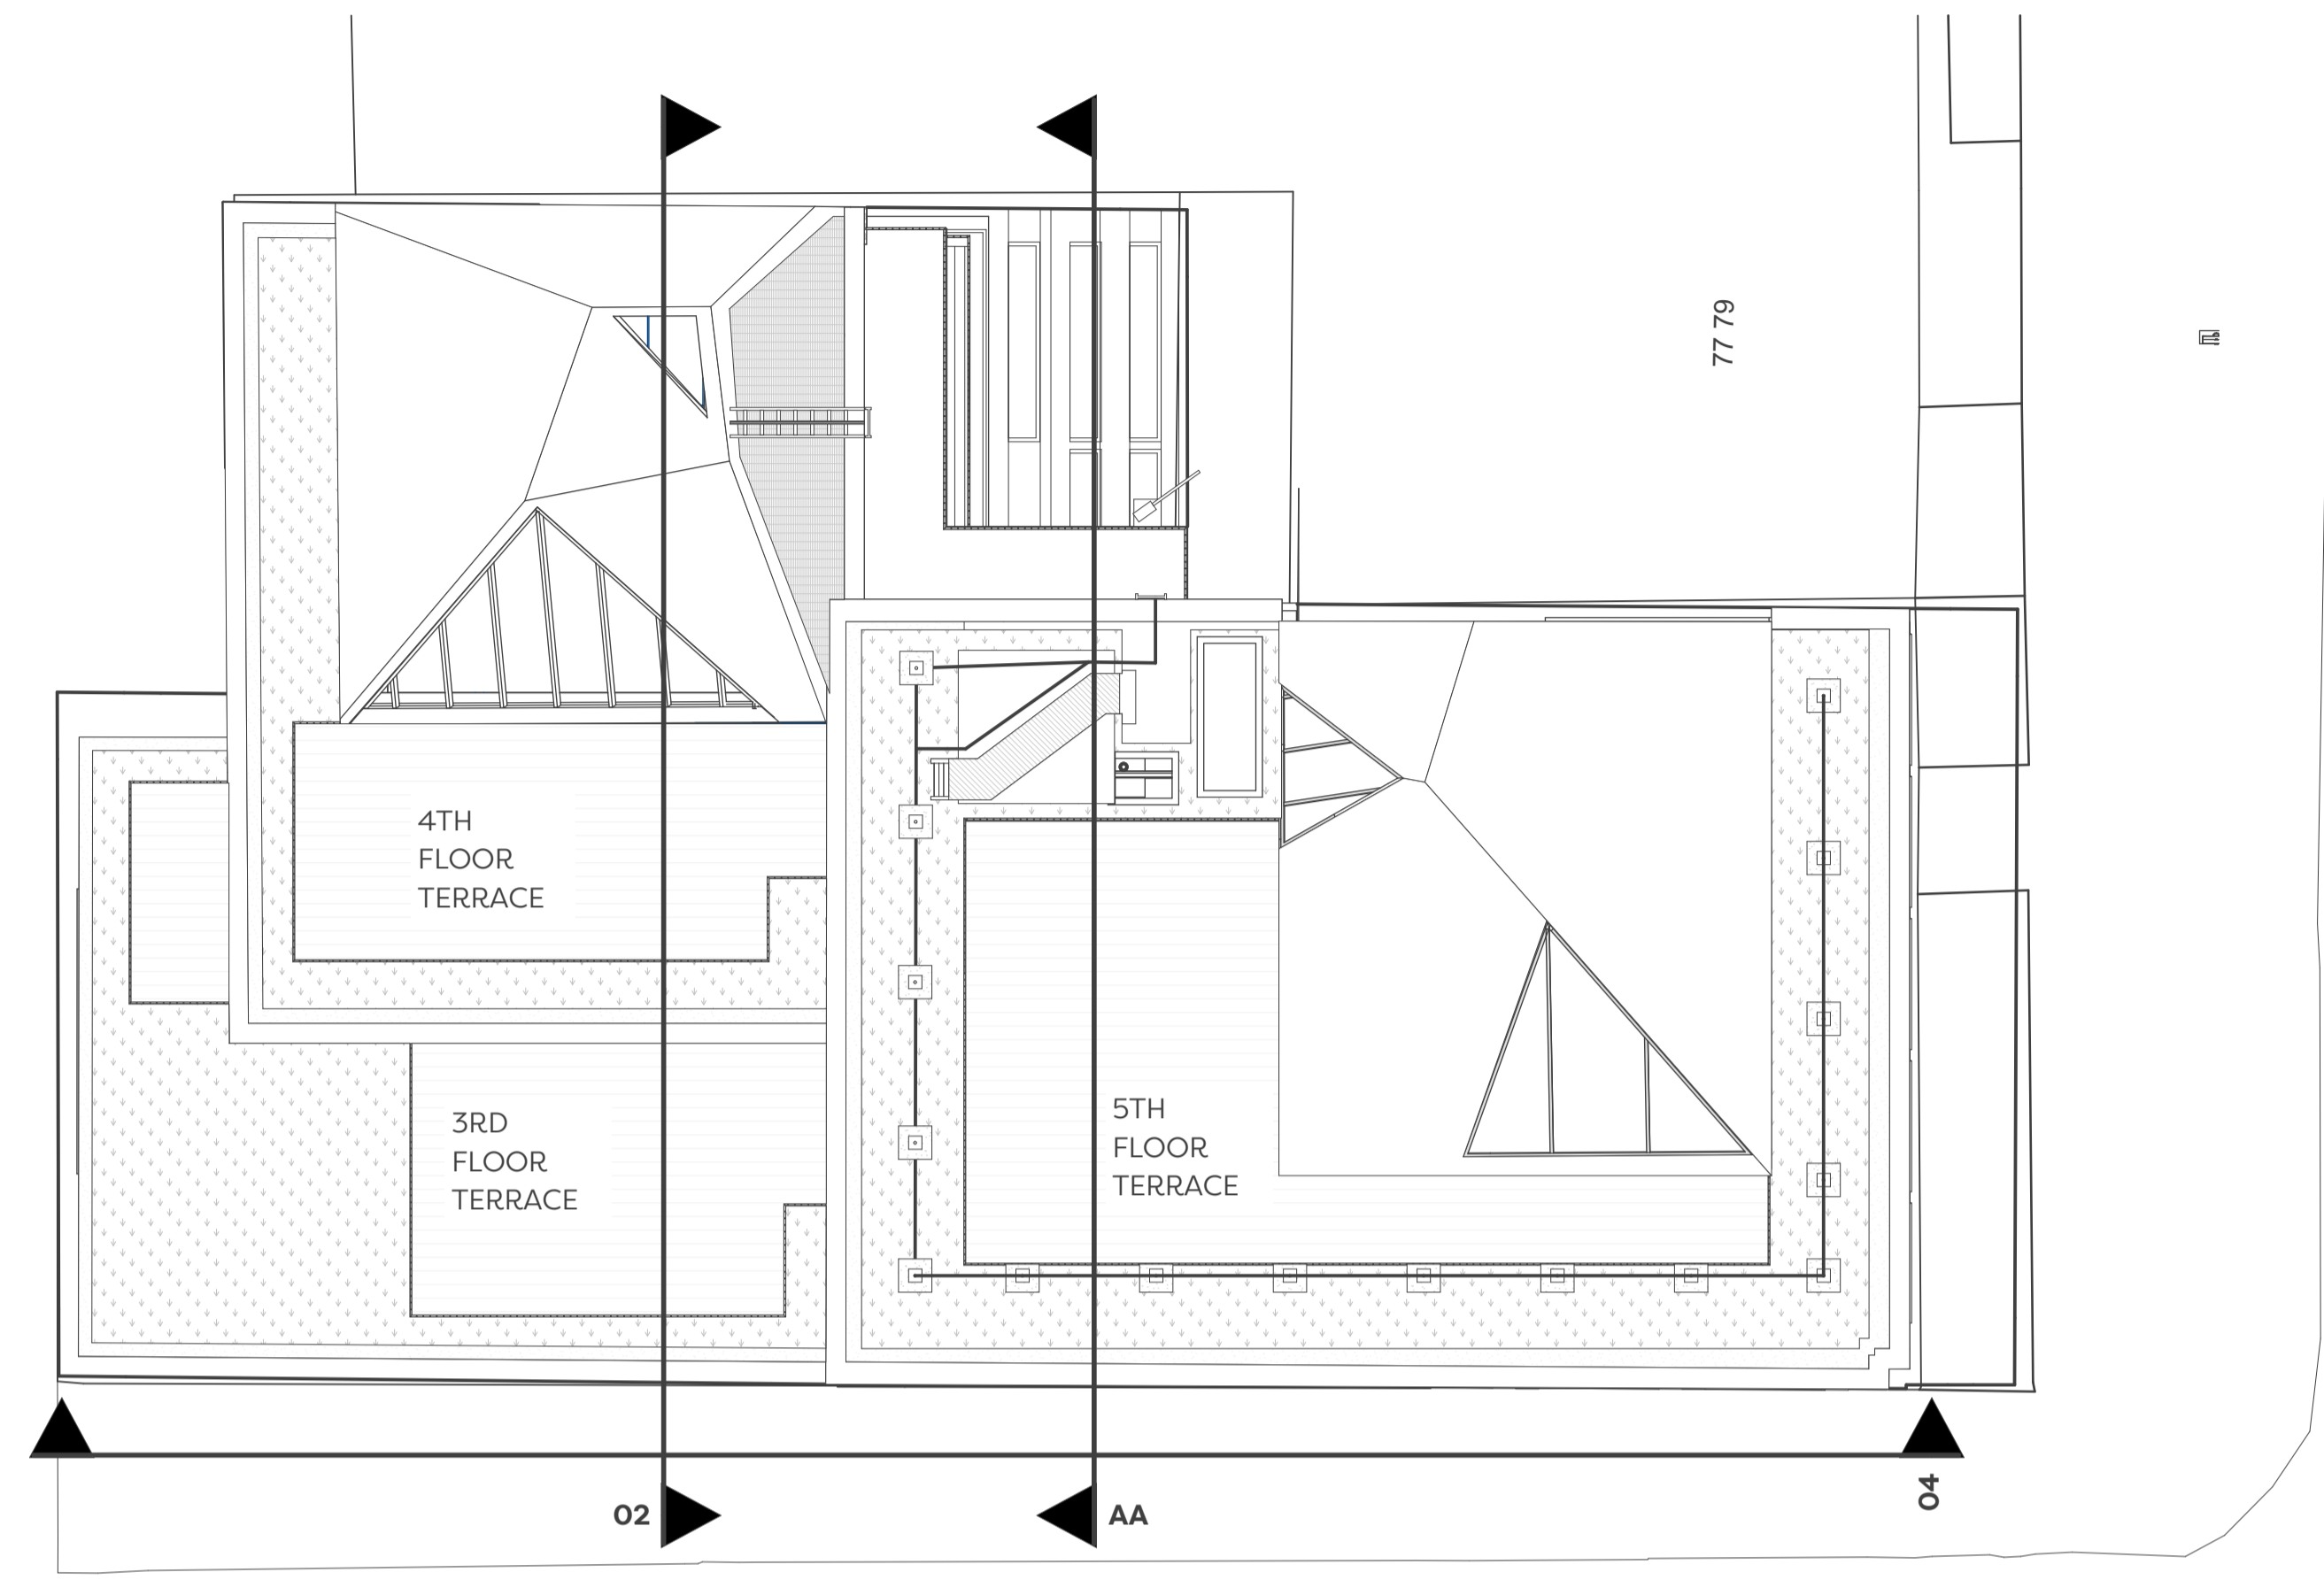


01 HOT TUB : EXISTING TERRACE PLAN 1:100

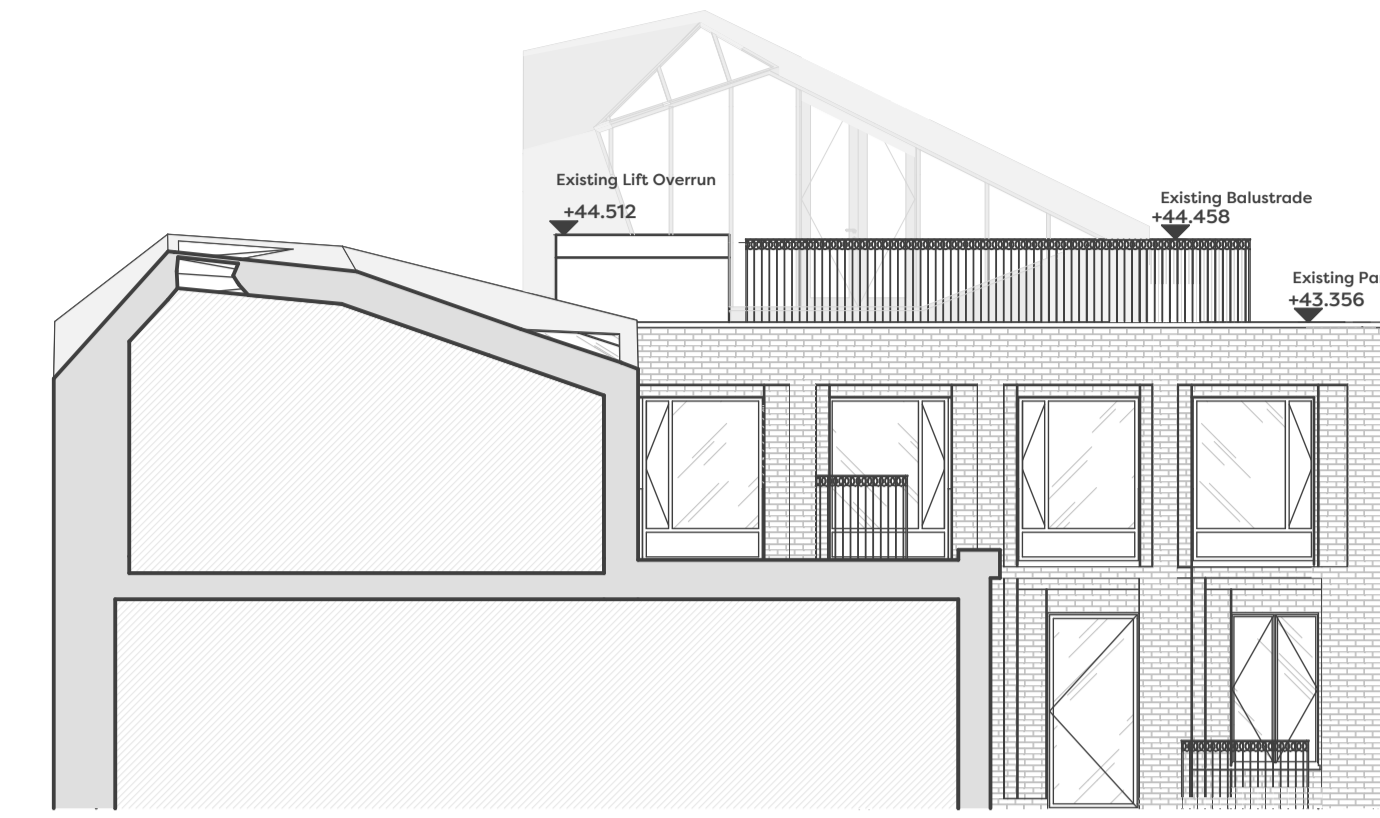

02 HOT TUB : EXISTING WEST ELEVATION 1:100

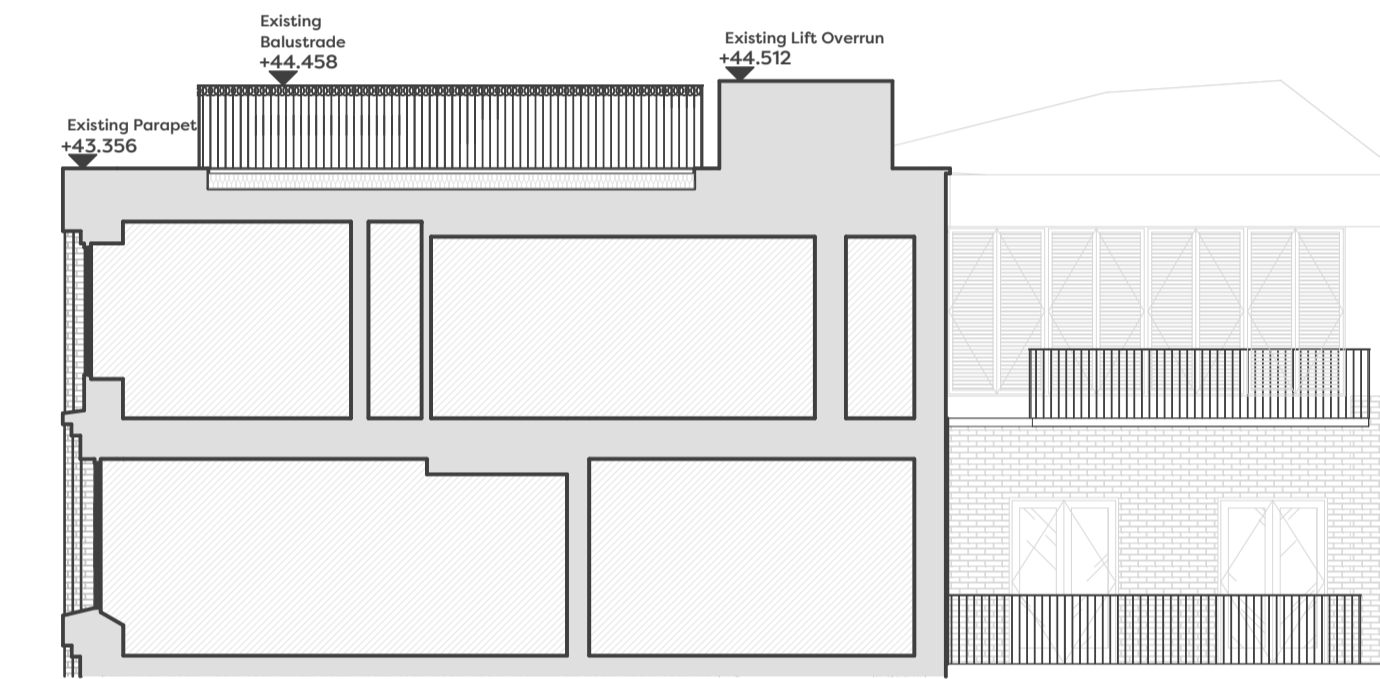

03 HOT TUB : EXISTING SECTION AA 1:100

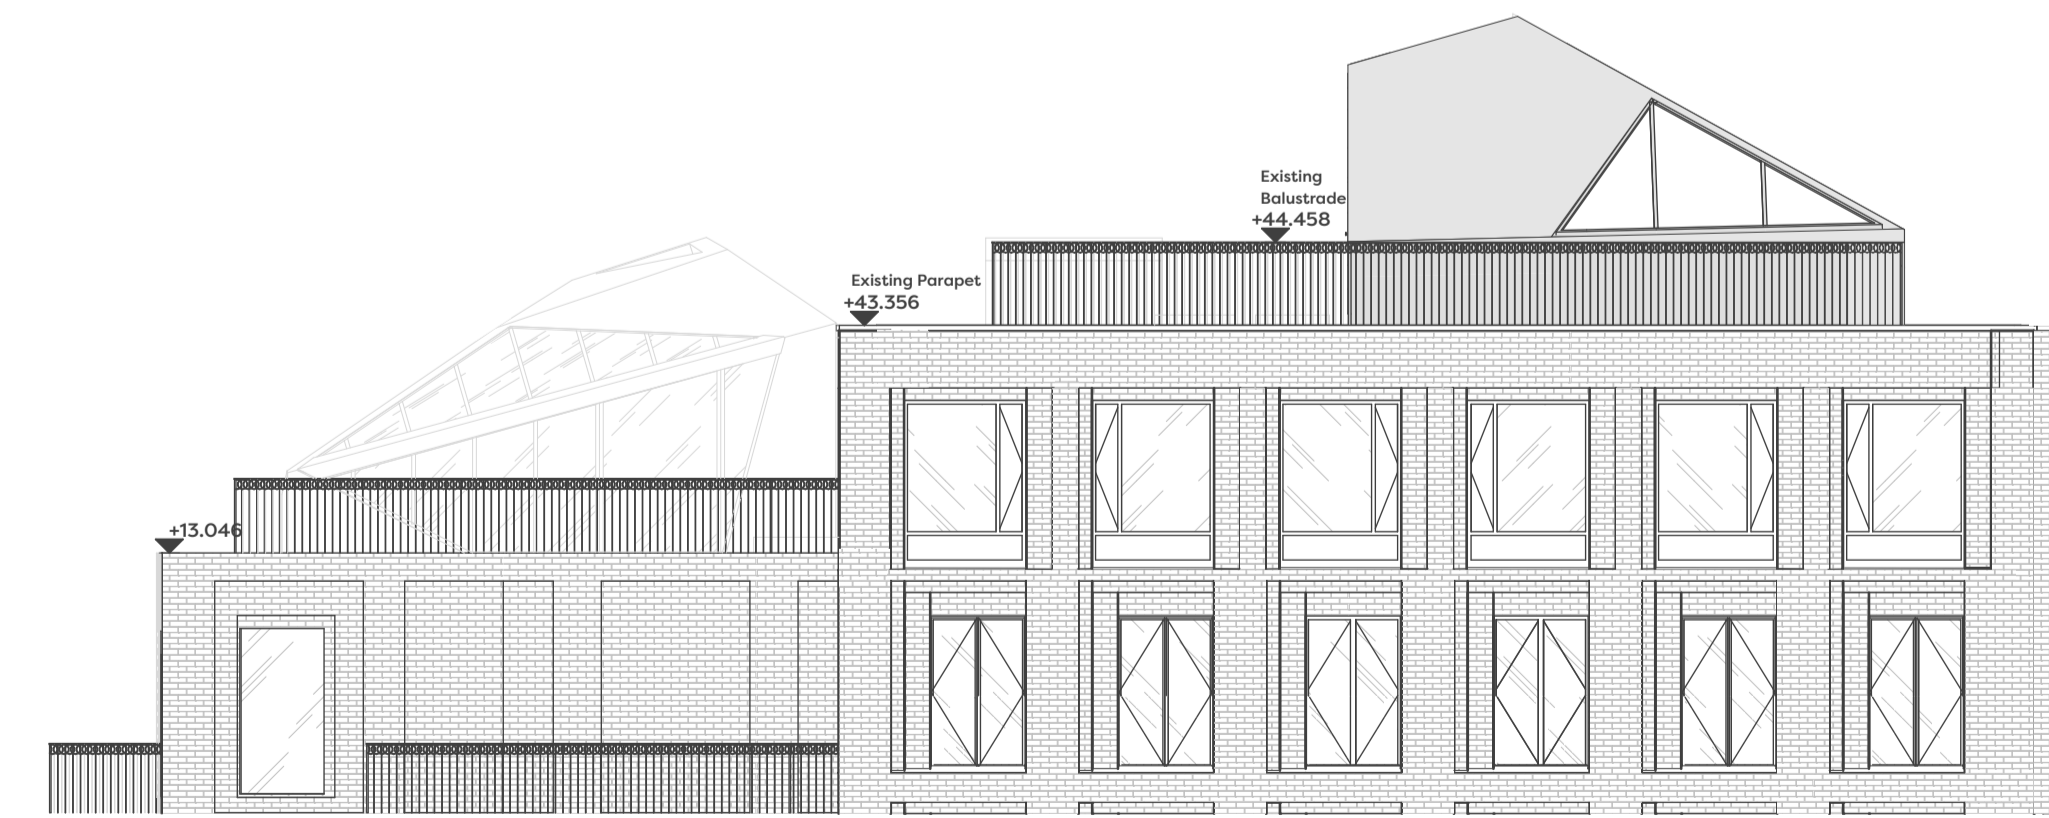

04 HOT TUB : EXISTING SOUTH ELEVATION 1:100



© Grafted Architects Ltd. Client to have license to work solely for the site designated, subject to terms engagement and payment of fees.

Do not scale from this drawing. Use figured dimensions only.
IF IN DOUBT ASK! Verify all dimensions on site before commencing any work or shop drawings.

This drawing to be read in conjunction with all relevant drawings / specification / schedules etc. which relate to this project

01	20/01/2025	HOT TUB PLANNING ISSUE	LL
REV	DATE	DESCRIPTION	BY

PLANNING

grafted

54 Thorpe Road
Walthamstow
London E17 4LA

www.grafted.ltd
info@grafted.ltd
07545975902

PROJECT

Corner House
Penthouse Works

SITE ADDRESS
36 Tottenham Street
London W1T 4DB, UK

CLIENT
Bruno + Benoit Bertrand-Delfau

DRAWING
Hot Tub Planning Set
Hot Tub Existing Plan + Elevations
Status: Preliminary

SCALE	DATE	DRAWN	CHECKED
1:100 @ A1, 1:200 @ A3	20/01/2025	LL	

PROJECT/COMPANY/VOL/LEVEL/TYPE/ROLE/NUMBER/STATUS/REV
CHP GTD EX ZZ DR A P2.3 S4 01