




3 HOT TUB : PROPOSED TERRACE PLAN 1:100

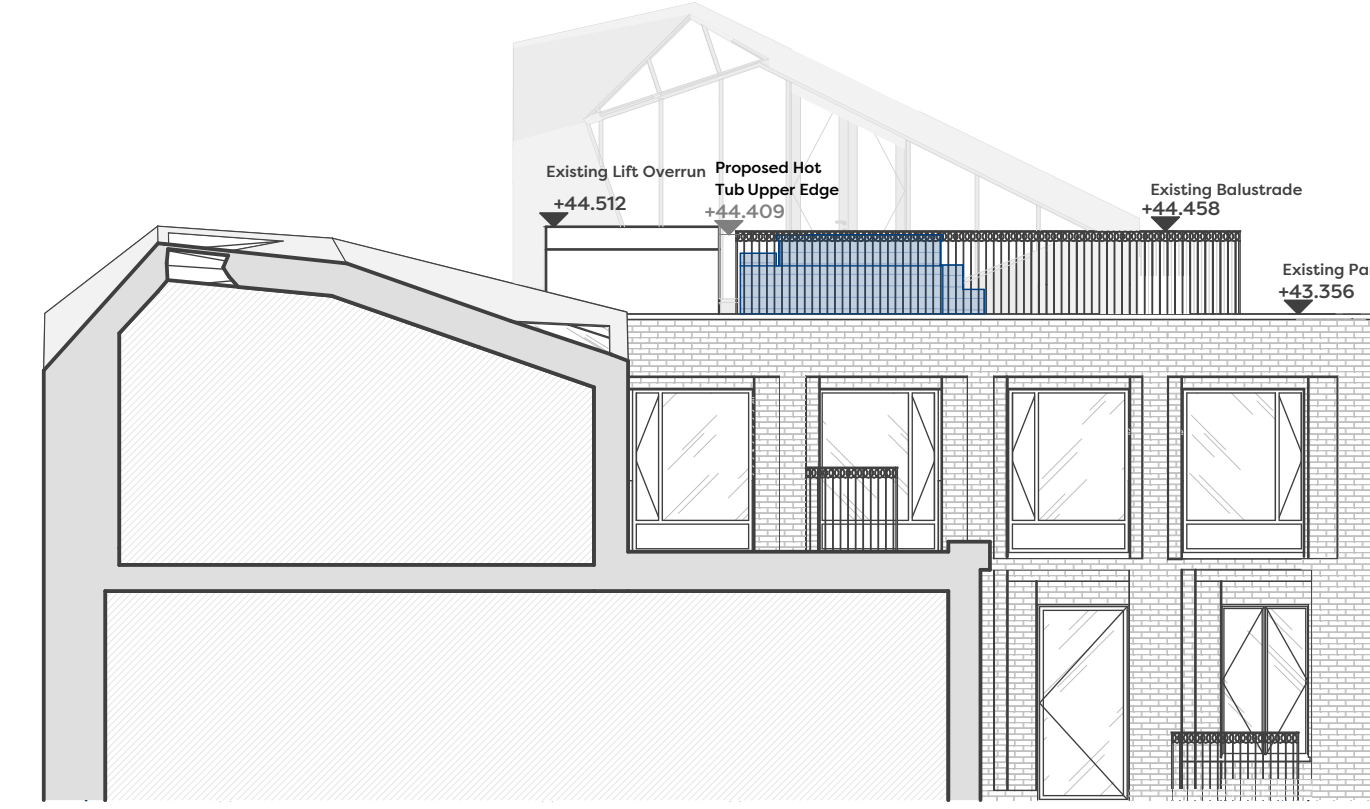

2 HOT TUB : PROPOSED WEST ELEVATION 1:100

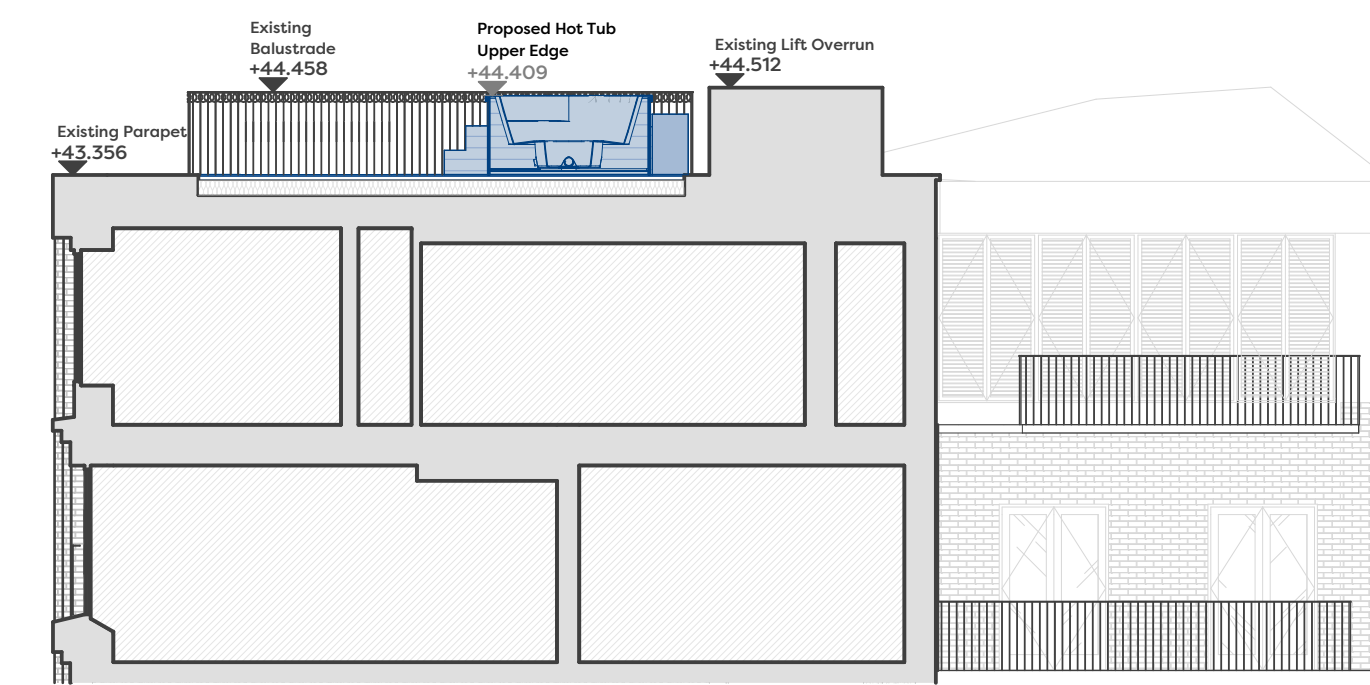

3 HOT TUB : PROPOSED SECTION AA 1:100

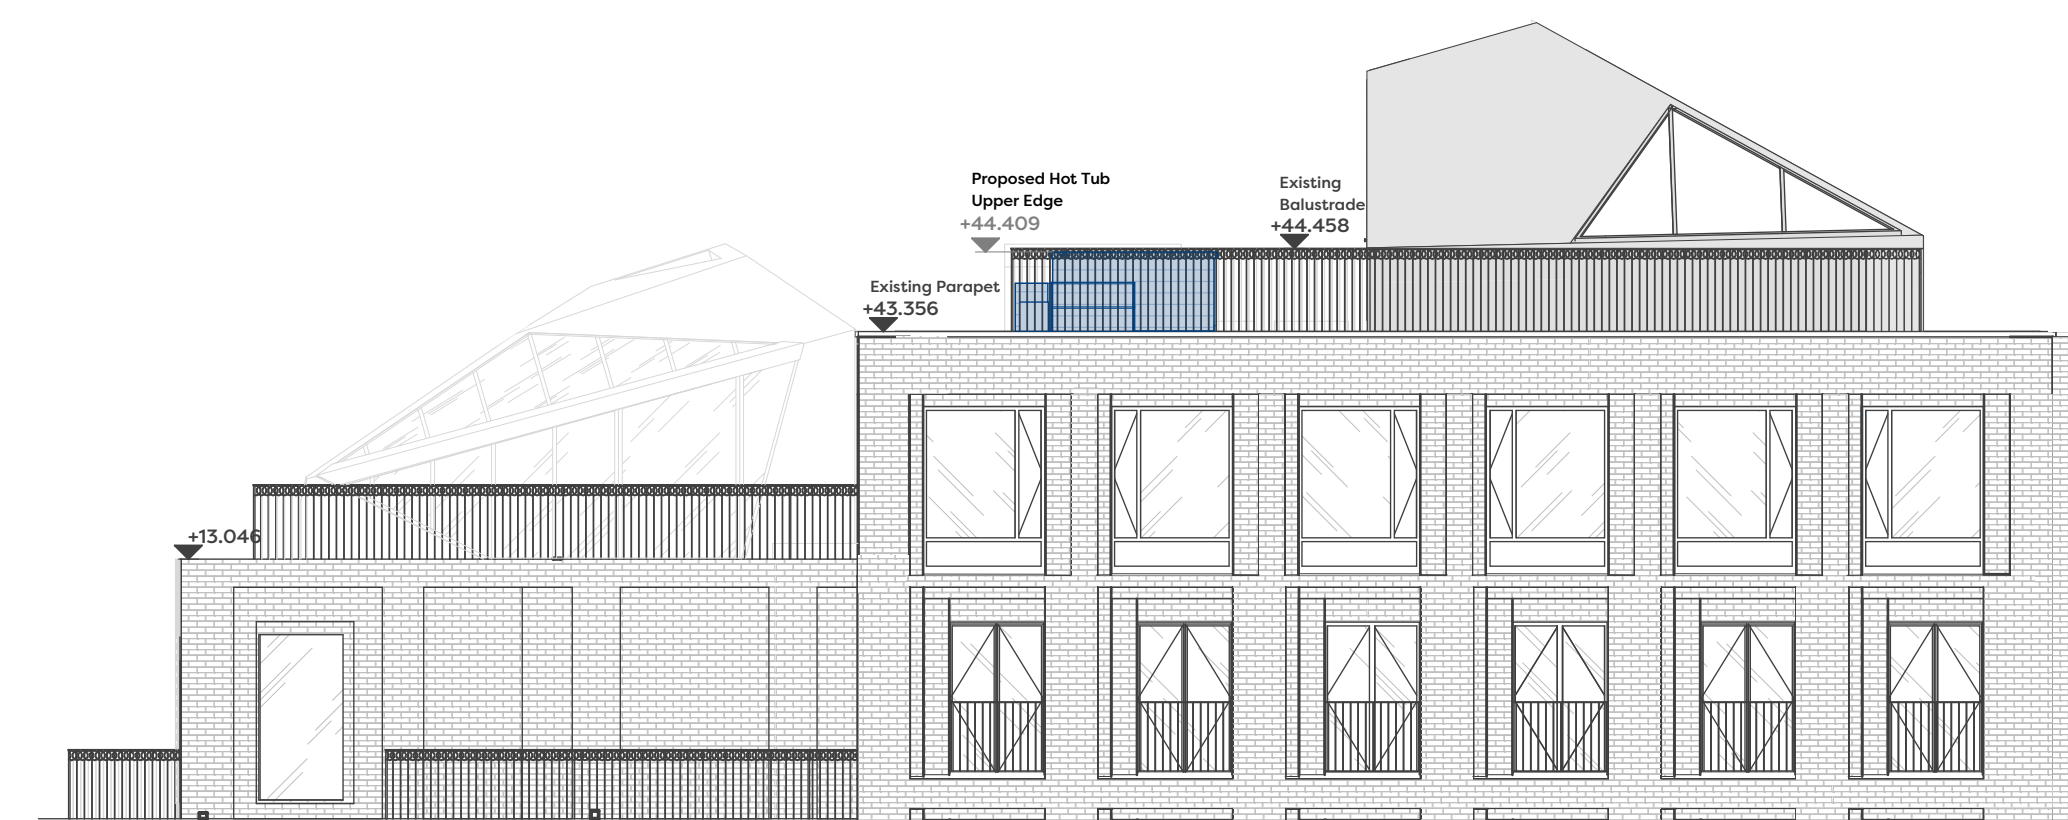

1 HOT TUB : PROPOSED SOUTH ELEVATION 1:100



01	20/01/2025	HOT TUB PLANNING ISSUE	LL
REV	DATE	DESCRIPTION	BY

PLANNING

grafted

54 Thorpe Road
 Walthamstow
 London E17 4LA

www.grafted.ltd
 info@grafted.ltd
 07545975902

PROJECT

Corner House
 Penthouse Works

SITE ADDRESS
 36 Tottenham Street,
 London W1T 4DB, UK

CLIENT
 Bruno + Benoit Bertrand-Delfau

DRAWING
 Hot Tub Planning Set
 Hot Tub Proposed Plan + Elevations
 Status: Preliminary

SCALE	DATE	DRAWN	CHECKED
1:100 @ A1, 1:200 @ A3	20/01/2025	LL	

PROJECT/COMPANY/VOL/LEVEL/TYPE/ROLE/NUMBER/STATUS/REV
CHP GTD EX ZZ DR A P2.4 S4 01