



PLEASE NOTE:

1. All dimensions to be checked on site before fabrication,
2. Contractor to refer to engineers drawings before proceeding with works.
3. All drawings and designs are covered by design right (intellectual property), and may not be distributed, copied or issued without written permission by the Architect.
4. All design concepts are the sole property of the Architect and no adaptations, reproductions or copies may be made without written permission of the Architect.
5. These drawings are subject to any variation required or recommendation by any statutory authority, or for the better carrying out of the works.
6. Samples to be provided by contractor for XUL Architecture's approval.
7. All finishes to XUL Architecture's satisfaction.
8. All drawings to be approved by XUL Architecture prior to construction.

ADDITIONAL NOTE:

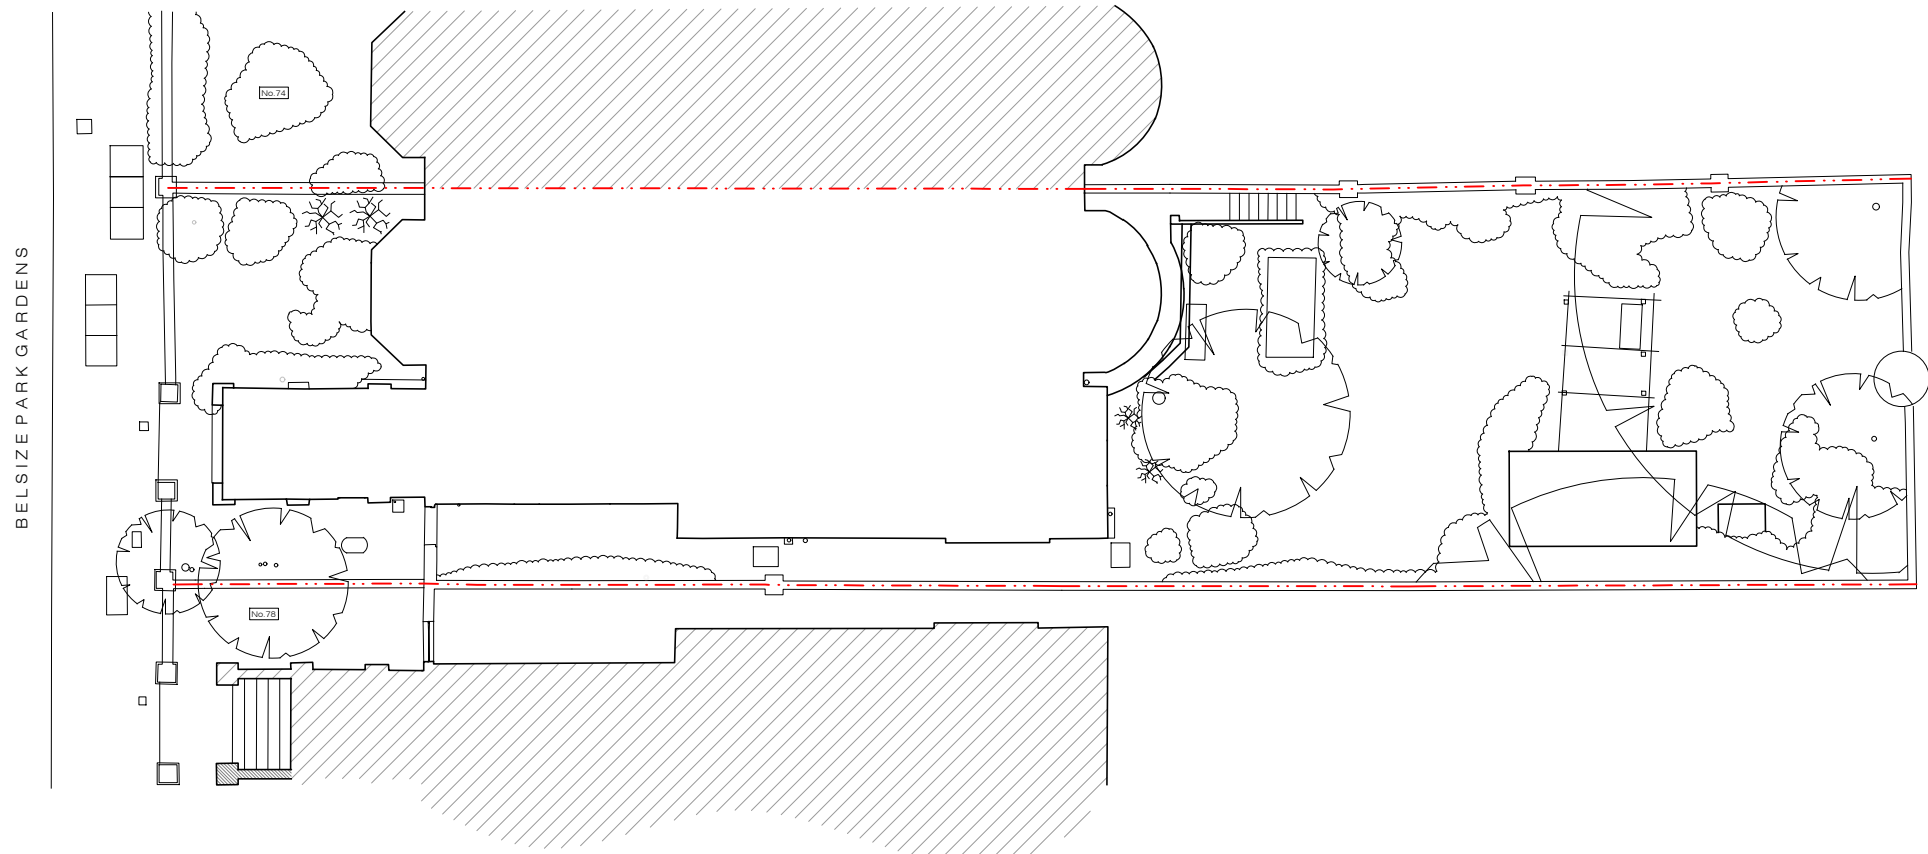

X EXISTING
 Site Plan 1:200@A3

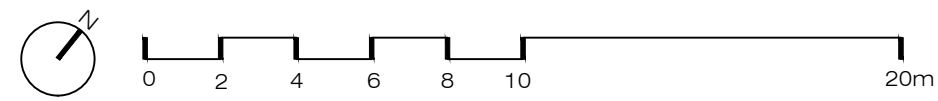

Issue key: Tender (T)
 Information (I) Construction (C)
 Planning (P) As Built (B)

Project Address
 76a Belsize Park Grdns, NW3

EXISTING
 Site Plan

Scale 1:200@A3	Dwg. No. EX-00
-------------------	-------------------

Rev. Date 17.12.24	Rev. P-00
-----------------------	--------------


Drawn JO	Project Number 24153
-------------	-------------------------

Checked RH	Issue For: PLANNING
---------------	------------------------

PLEASE NOTE:

1. All dimensions to be checked on site before fabrication,
2. Contractor to refer to engineers drawings before proceeding with works.
3. All drawings and designs are covered by design right (intellectual property), and may not be distributed, copied or issued without written permission by the Architect.
4. All design concepts are the sole property of the Architect and no adaptations, reproductions or copies may be made without written permission of the Architect.
5. These drawings are subject to any variation required or recommendation by any statutory authority, or for the better carrying out of the works.
6. Samples to be provided by contractor for XUL Architecture's approval.
7. All finishes to XUL Architecture's satisfaction.
8. All drawings to be approved by XUL Architecture prior to construction.

ADDITIONAL NOTE:

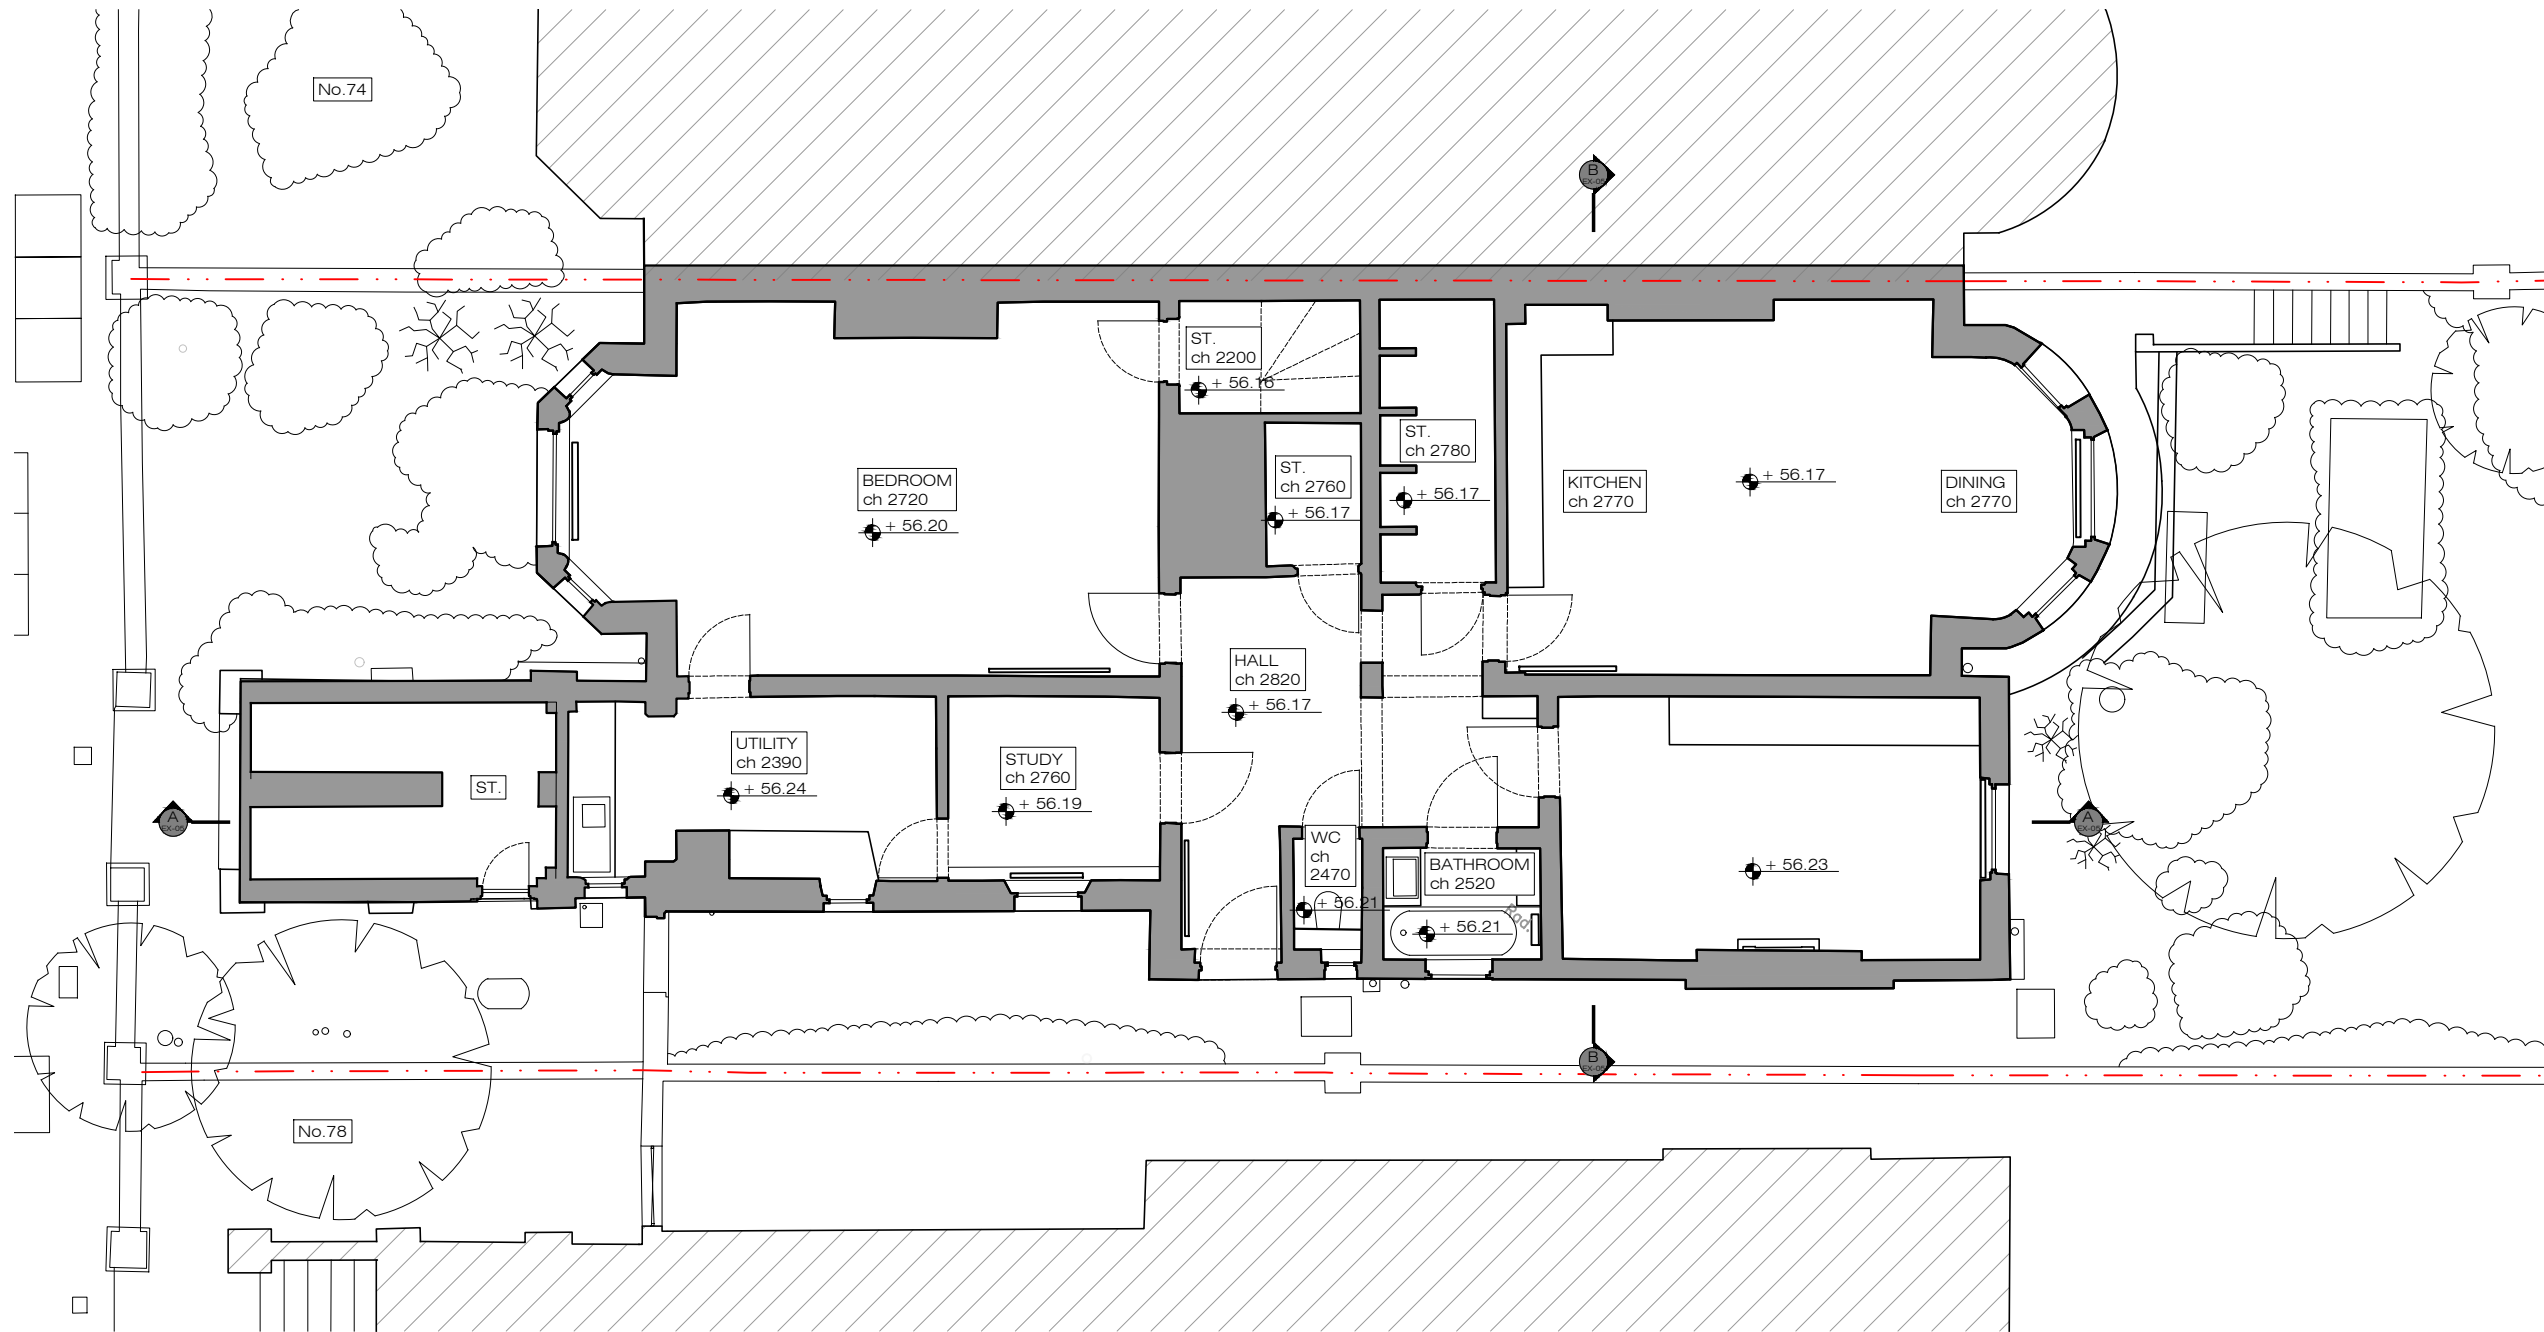

X EXISTING
 Lower Ground Floor Plan 1:100@A3

Issue key: Tender (T)
 Information (I) Construction (C)
 Planning (P) As Built (B)

Project Address
 76a Belsize Park Grdns, NW3


EXISTING
 LG Floor Plan

Scale 1:100@A3 Dwg. No. EX-01

Rev. Date 17.12.24 Rev. P-00

Drawn JO Project Number 24153

Checked RH Issue For: PLANNING

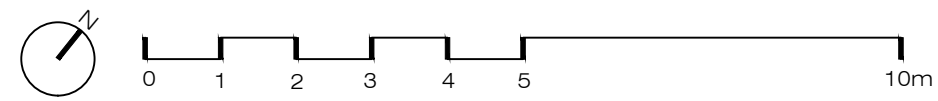

PLEASE NOTE:

1. All dimensions to be checked on site before fabrication,
2. Contractor to refer to engineers drawings before proceeding with works.
3. All drawings and designs are covered by design right (intellectual property), and may not be distributed, copied or issued without written permission by the Architect.
4. All design concepts are the sole property of the Architect and no adaptations, reproductions or copies may be made without written permission of the Architect.
5. These drawings are subject to any variation required or recommendation by any statutory authority, or for the better carrying out of the works.
6. Samples to be provided by contractor for XUL Architecture's approval.
7. All finishes to XUL Architecture's satisfaction.
8. All drawings to be approved by XUL Architecture prior to construction.

ADDITIONAL NOTE:

Issue key: Tender (T)
Information (I) Construction (C)
Planning (P) As Built (B)

Project Address
76a Belsize Park Grdns, NW3

EXISTING
Front Elevation

Scale 1:100@A3 Dwg. No. EX-02

Rev. Date 17.12.24 Rev. P-00

Drawn JO Project Number 24153

Checked RH Issue For: PLANNING



X EXISTING
Front Elevation 1:100@A3




PLEASE NOTE:

1. All dimensions to be checked on site before fabrication,
2. Contractor to refer to engineers drawings before proceeding with works.
3. All drawings and designs are covered by design right (intellectual property), and may not be distributed, copied or issued without written permission by the Architect.
4. All design concepts are the sole property of the Architect and no adaptations, reproductions or copies may be made without written permission of the Architect.
5. These drawings are subject to any variation required or recommendation by any statutory authority, or for the better carrying out of the works.
6. Samples to be provided by contractor for XUL Architecture's approval.
7. All finishes to XUL Architecture's satisfaction.
8. All drawings to be approved by XUL Architecture prior to construction.

ADDITIONAL NOTE:



X EXISTING
Side Elevation
1:100@A3

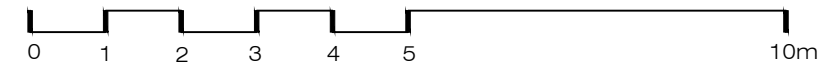

Issue key: Tender (T)
Information (I) Construction (C)
Planning (P) As Built (B)

Project Address
76a Belsize Park Grdns, NW3

EXISTING
Side Elevation

Scale 1:100@A3	Dwg. No. EX-03
Rev. Date 17.12.24	Rev. P-00
Drawn JO	Project Number 24153
Checked RH	Issue For: PLANNING

PLEASE NOTE:

1. All dimensions to be checked on site before fabrication,
2. Contractor to refer to engineers drawings before proceeding with works.
3. All drawings and designs are covered by design right (intellectual property), and may not be distributed, copied or issued without written permission by the Architect.
4. All design concepts are the sole property of the Architect and no adaptations, reproductions or copies may be made without written permission of the Architect.
5. These drawings are subject to any variation required or recommendation by any statutory authority, or for the better carrying out of the works.
6. Samples to be provided by contractor for XUL Architecture's approval.
7. All finishes to XUL Architecture's satisfaction.
8. All drawings to be approved by XUL Architecture prior to construction.

ADDITIONAL NOTE:

Issue key: Tender (T)
Information (I) Construction (C)
Planning (P) As Built (B)

Project Address
76a Belsize Park Grdns, NW3


EXISTING
Rear Elevation

Scale 1:100@A3 Dwg. No. EX-04


Rev. Date 17.12.24 Rev. P-00

Drawn JO Project Number 24153

Checked RH Issue For: PLANNING

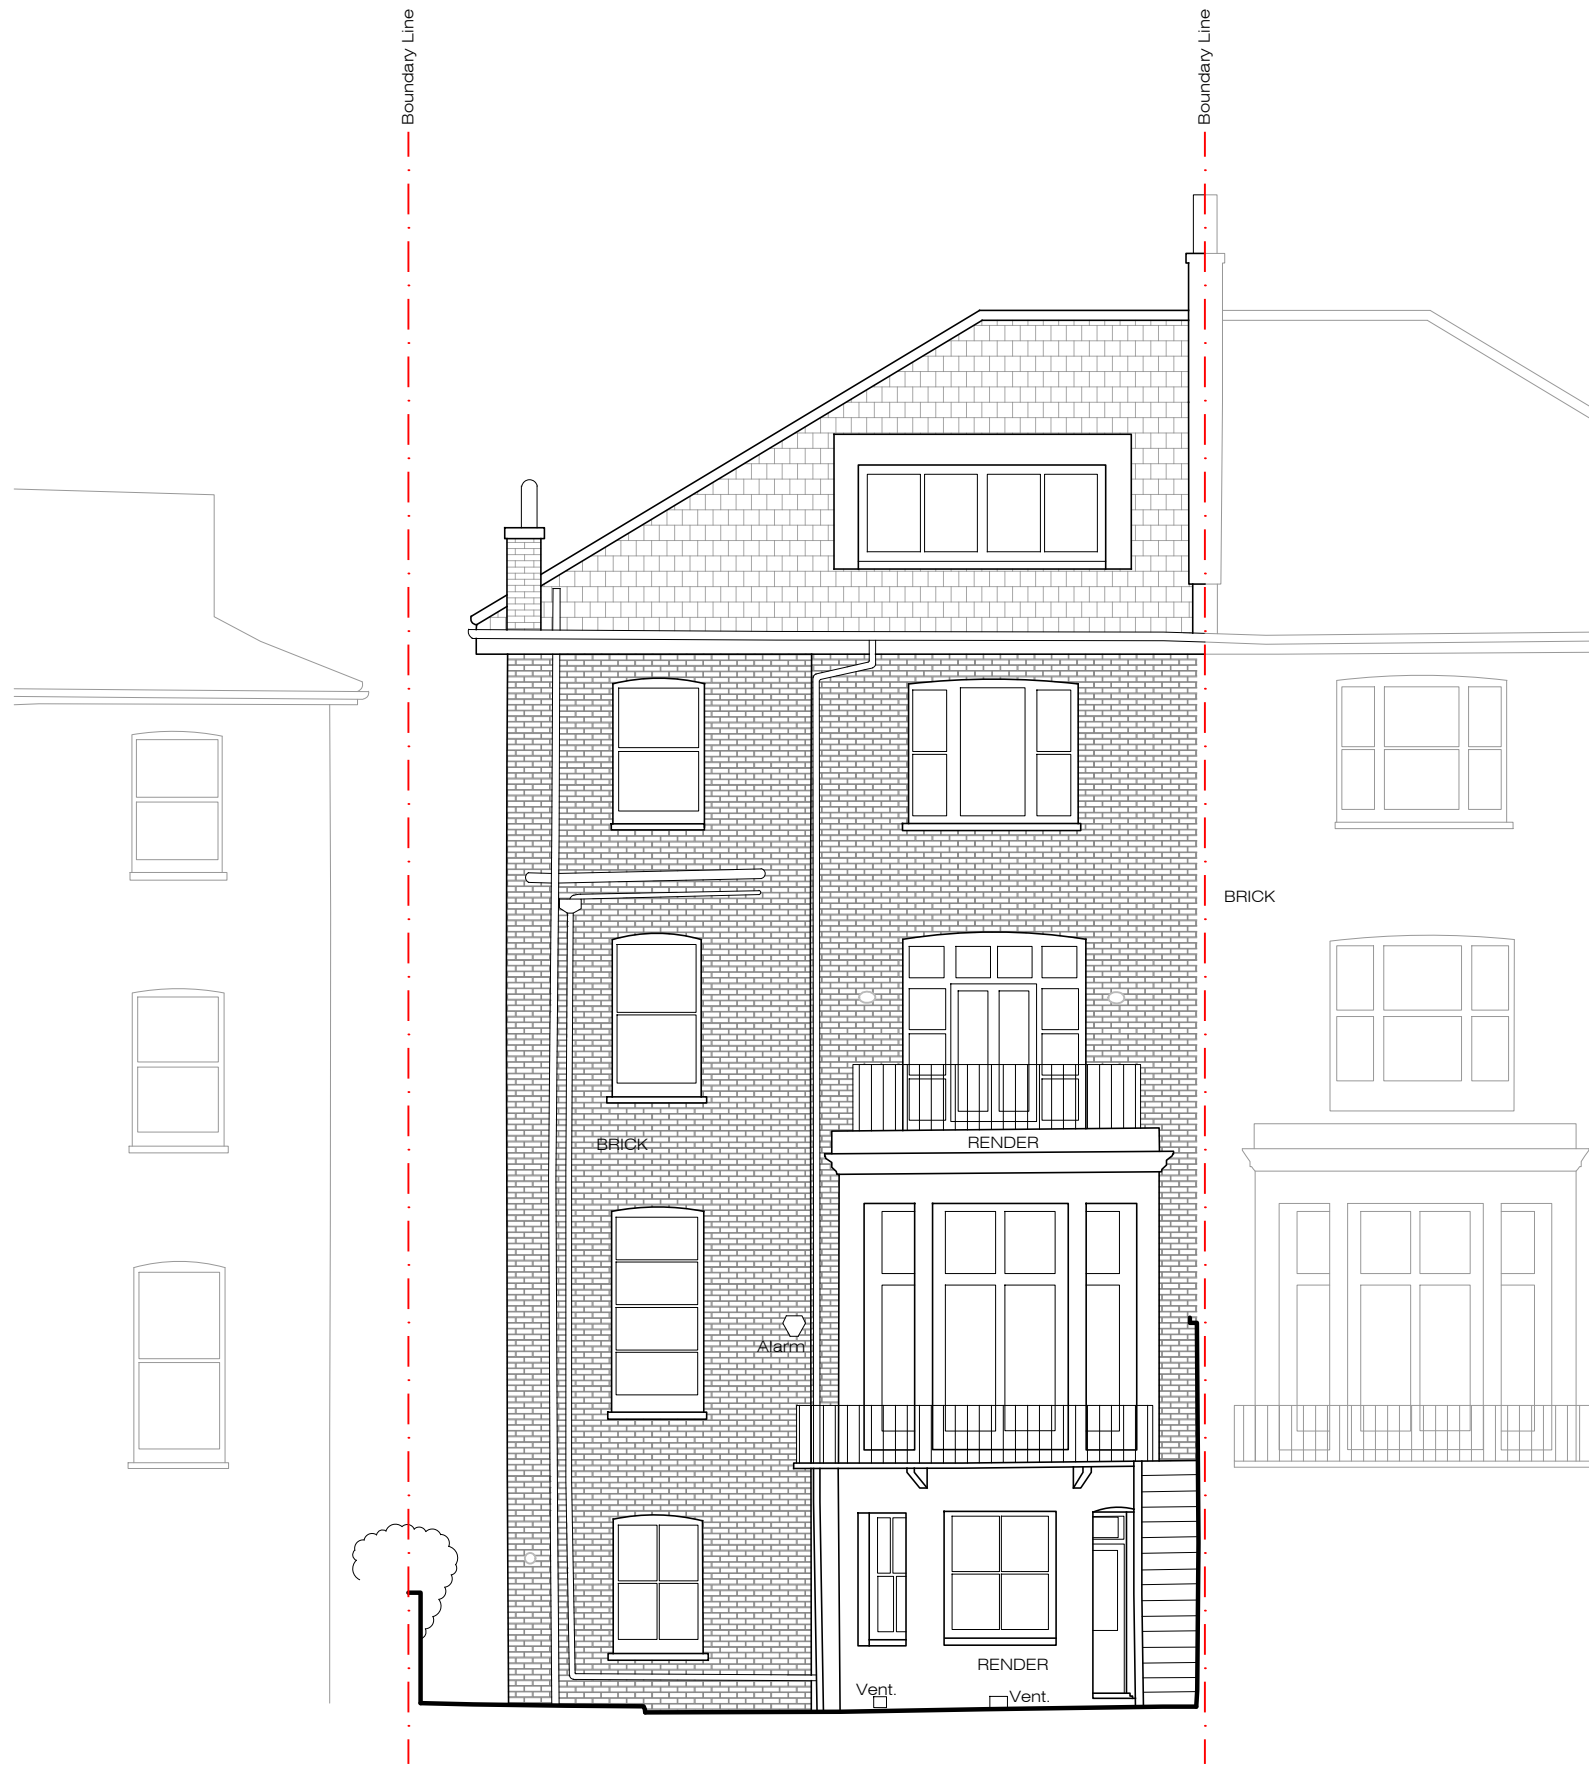


X EXISTING
Rear Elevation 1:100@A3

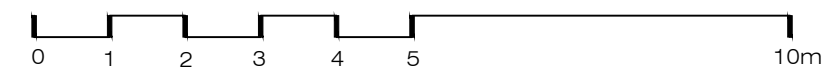


PLEASE NOTE:

1. All dimensions to be checked on site before fabrication,
2. Contractor to refer to engineers drawings before proceeding with works.
3. All drawings and designs are covered by design right (intellectual property), and may not be distributed, copied or issued without written permission by the Architect.
4. All design concepts are the sole property of the Architect and no adaptations, reproductions or copies may be made without written permission of the Architect.
5. These drawings are subject to any variation required or recommendation by any statutory authority, or for the better carrying out of the works.
6. Samples to be provided by contractor for XUL Architecture's approval.
7. All finishes to XUL Architecture's satisfaction.
8. All drawings to be approved by XUL Architecture prior to construction.


ADDITIONAL NOTE:

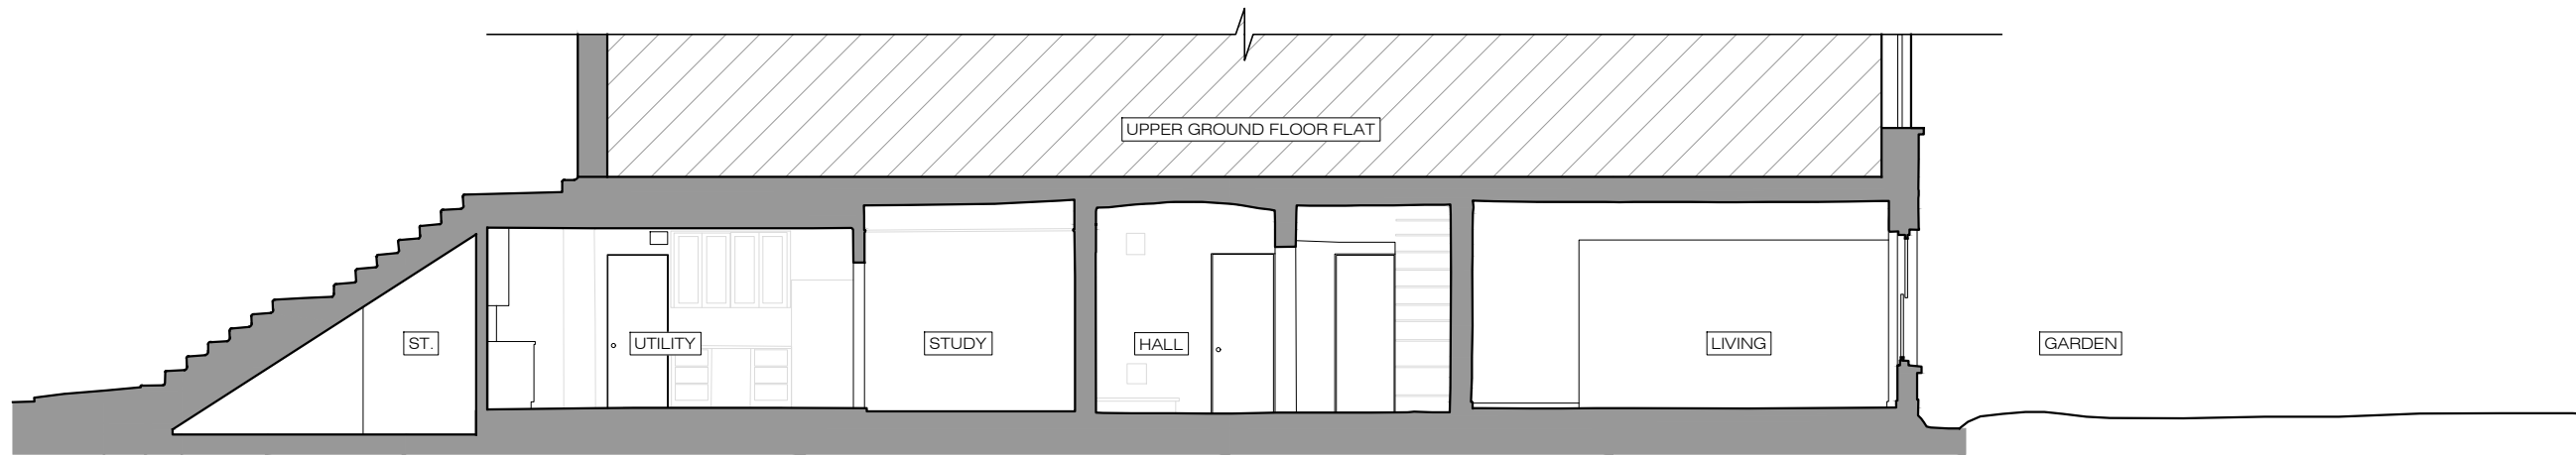

X EXISTING
 Section A-A
 1:100@A3

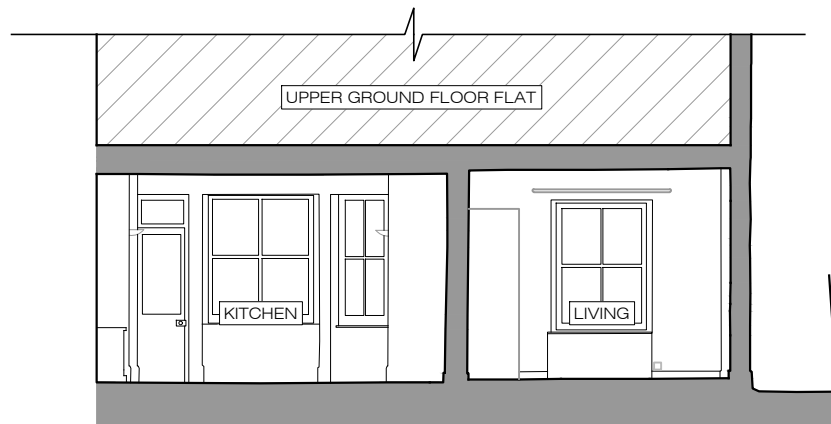

X EXISTING
 Section B-B
 1:100@A3

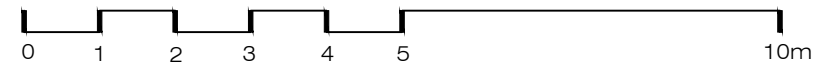

Issue key: Tender (T)
 Information (I) Construction (C)
 Planning (P) As Built (B)

Project Address
 76a Belsize Park Grdns, NW3

EXISTING
 Sections

Scale 1:100@A3	Dwg. No. EX-05
Rev. Date 17.12.24	Rev. P-00
Drawn JO	Project Number 24153
Checked RH	Issue For: PLANNING