

Written dimensions to be taken in preferences to scaled dimensions. The Contractor is responsible for checking all dimensions before work starts.

All work is to be carried out to the requirements, and to the satisfaction of the Local Authority.
These drawings are for planning purposes only

Any discrepancies to be brought to the attention of 4D Planning Consultants immediately.

Description

Rev	Date	Description	by	chk

4D PLANNING™

Chartered Town Planners & Architectural Technicians

Architecture | Town Planning

T: 0203 1500 183 WWW.4dplanning.com

WWW.4dplanning.com

Client
Mr Guillaume Complainville

Project
19 Glenilla Rd, Belsize Park,
London NW3 4AL

Title	EXISTING DRAWINGS FLOOR PLANS
-------	----------------------------------

Date: 09.12.2024

Scale: 1:100@A3

Drawing No.4D -387A E 01


Drawn by : MAX

Rev:




Anthracite Galvanized Steel
Wheelie Bin Cover | Double
L: 132cm, D: 80cm, H: 116cm

GROUND FLOOR

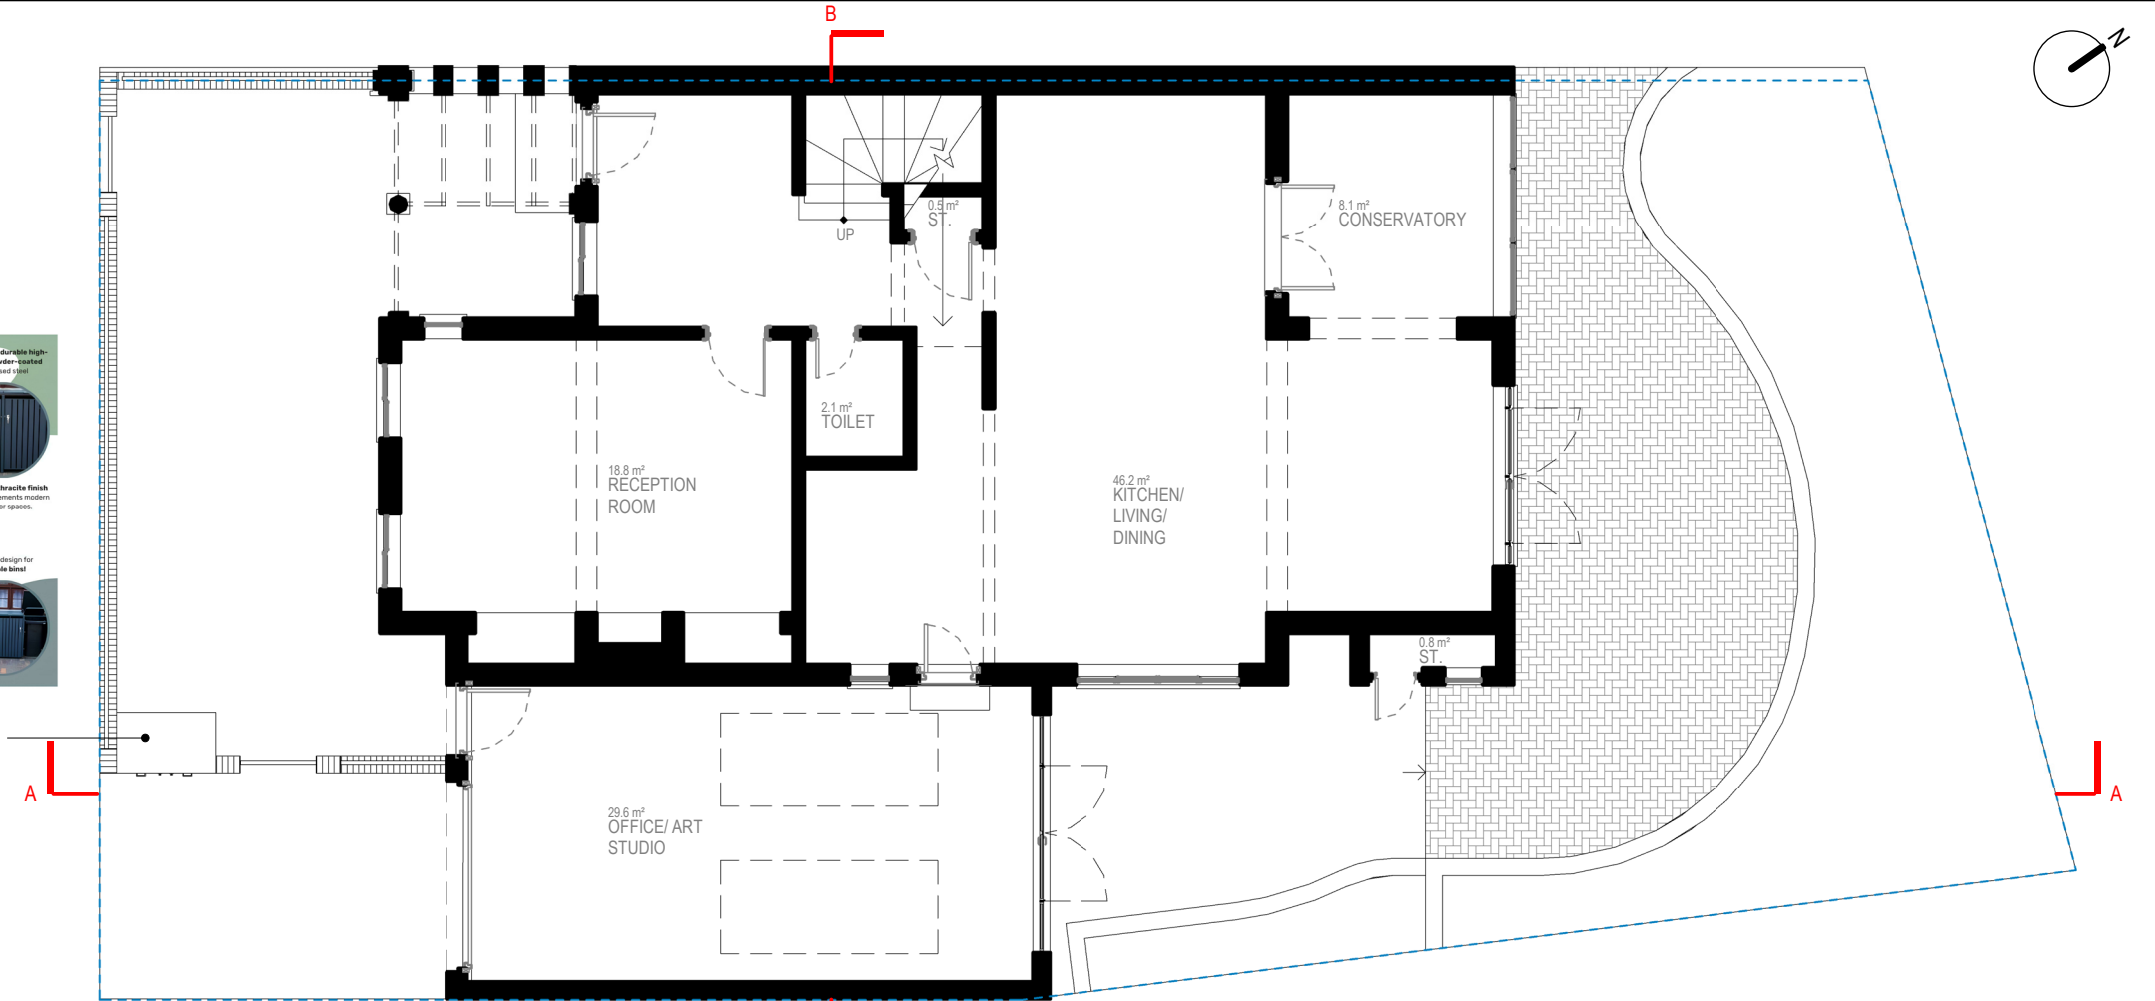

FIRST FLOOR

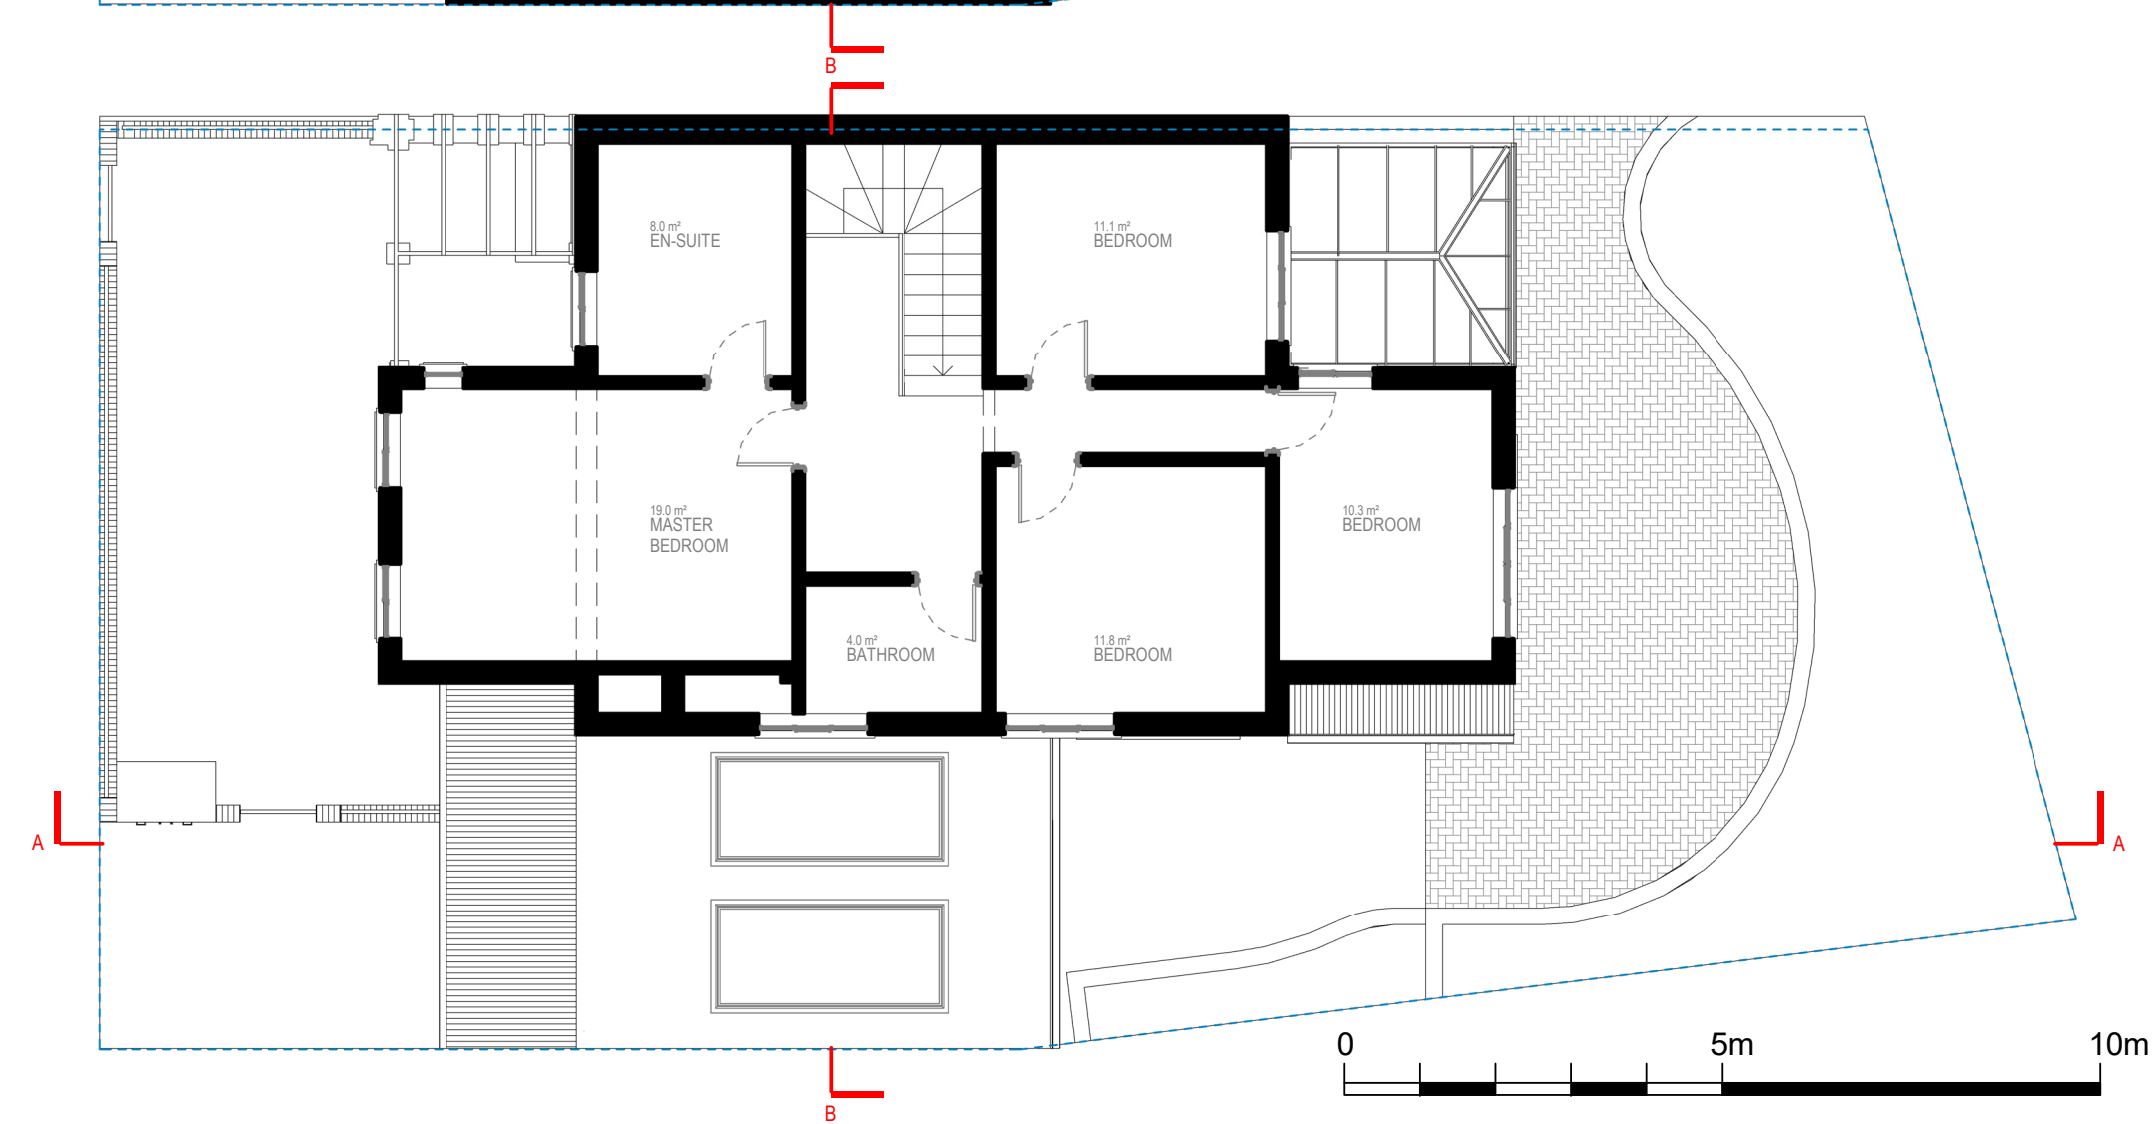

Written dimensions to be taken in preferences to scaled dimensions. The Contractor is responsible for checking all dimensions before work starts.

All work is to be carried out to the requirements, and to the satisfaction of the Local Authority.
These drawings are for planning purposes only

Any discrepancies to be brought to the attention of 4D Planning Consultants immediately.

Description
Previous application

Granted:14-09-2023
Application Number2023/2527/P

Alterations to fenestration on rear and flank walls of house; raised height of garage roof with skylight above and rear glazed doors to facilitate the conversion of garage to ancillary office/ art studio

Rev	Date	Description	by	chk

4D PLANNING™
Chartered Town Planners & Architectural Technicians

Architecture | Town Planning

T: 0203 1500 183 WWW.4dplanning.com

WWW.4dplanning.com


Client
4D PLANNING

Project
19 Glenilla Rd, Belsize Park,
London NW3 4AL

Title
PROPOSED DRAWINGS
FLOOR PLANS

Date: 09.12.2024
Scale: 1:100@A3
Drawing No.4D -387A P 01
Drawn by : MAX

Rev:

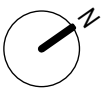

Written dimensions to be taken in preferences to scaled dimensions. The Contractor is responsible for checking all dimensions before work starts.

All work is to be carried out to the requirements, and to the satisfaction of the Local Authority.
These drawings are for planning purposes only

Any discrepancies to be brought to the attention of 4D Planning Consultants immediately.

Description

Rev	Date	Description	by	chk

4D PLANNING™

Chartered Town Planners & Architectural Technicians

Architecture | Town Planning

T: 0203 1500 183 WWW.4dplanning.com

WWW.4dplanning.com



Client
Mr Guillaume Complainville



Project
19 Glenilla Rd, Belsize Park,
London NW3 4AL

Title
EXISTING DRAWINGS
ROOF PLAN


Date:	09.12.2024	Rev:
Scale:	1:100@A3	
Drawing No.	4D -387A E 02	
Drawn by :	MAX	

ROOF LEVEL

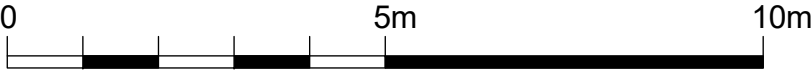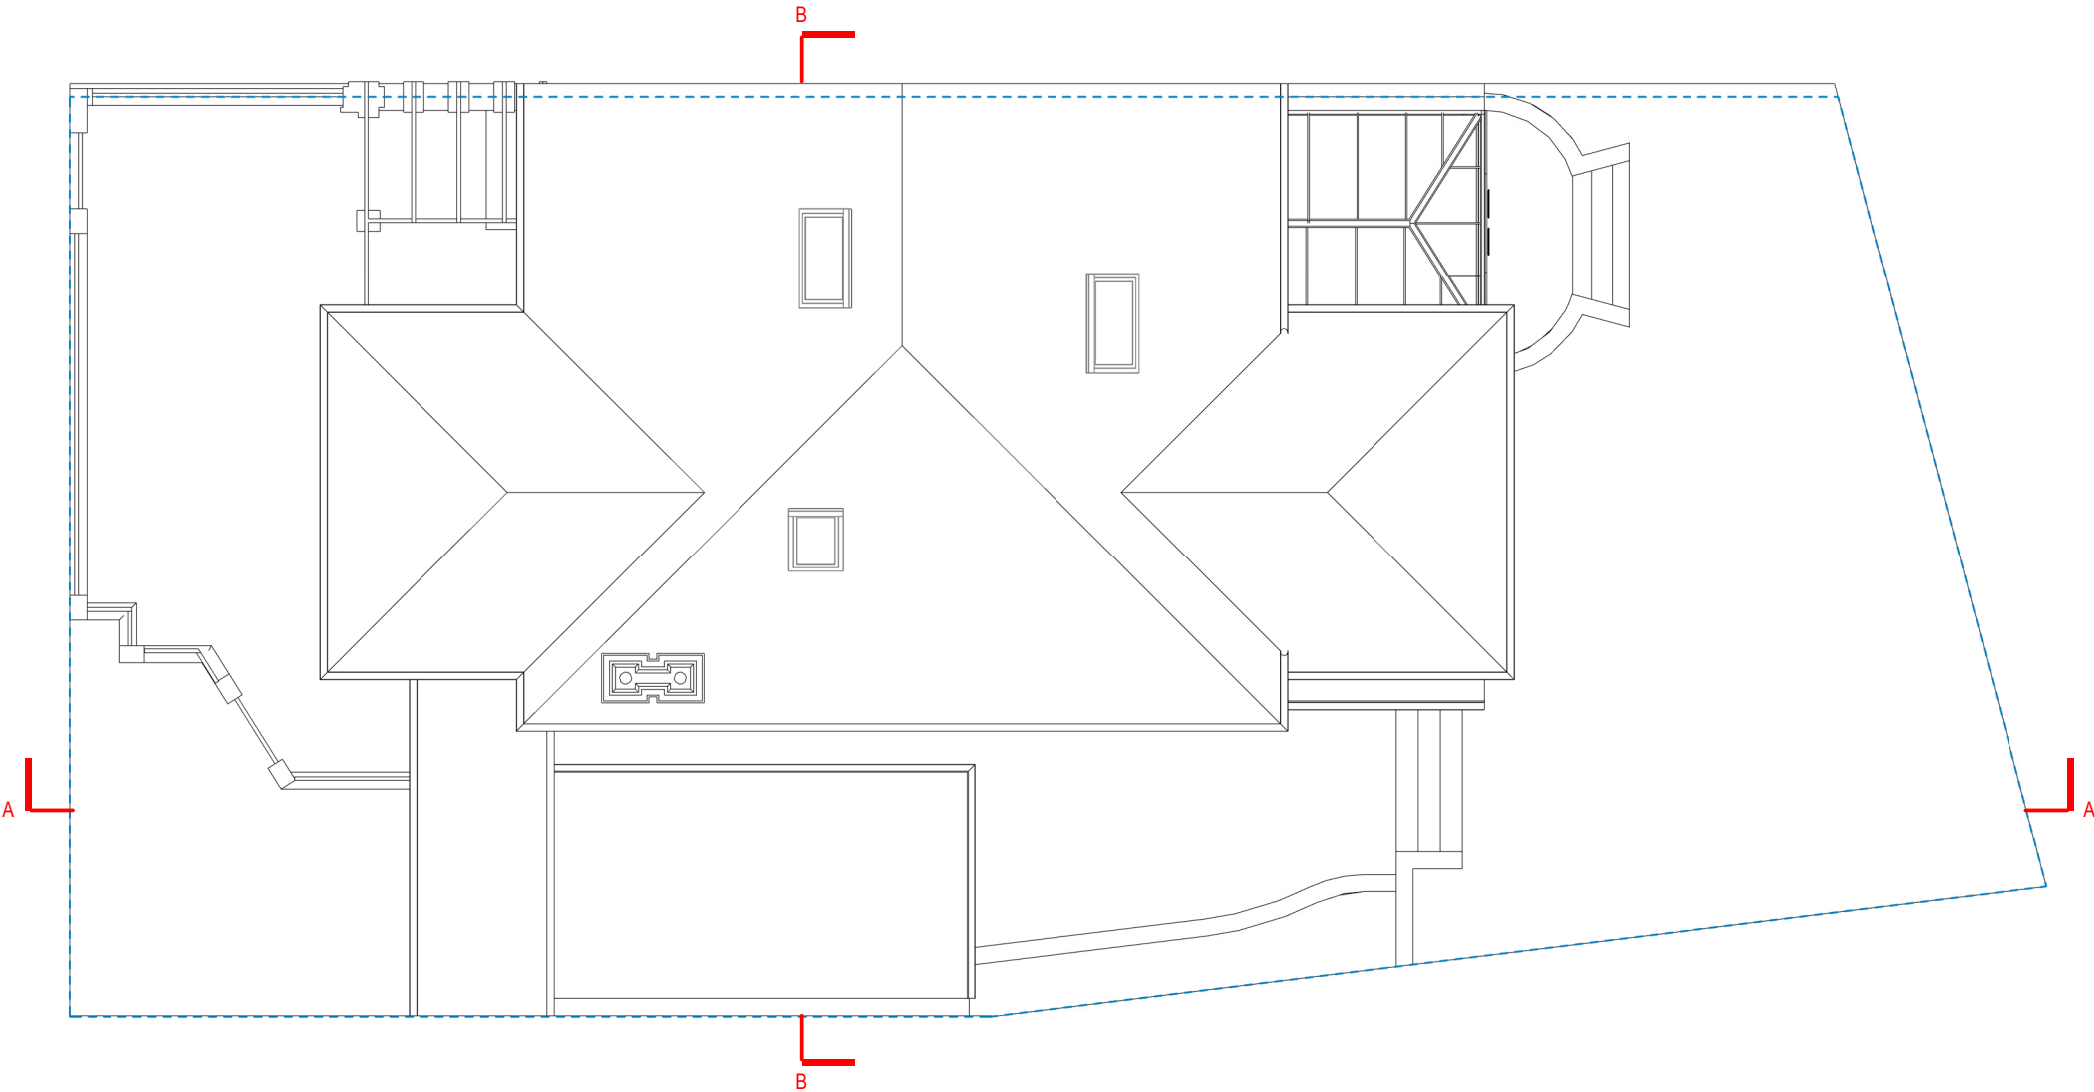

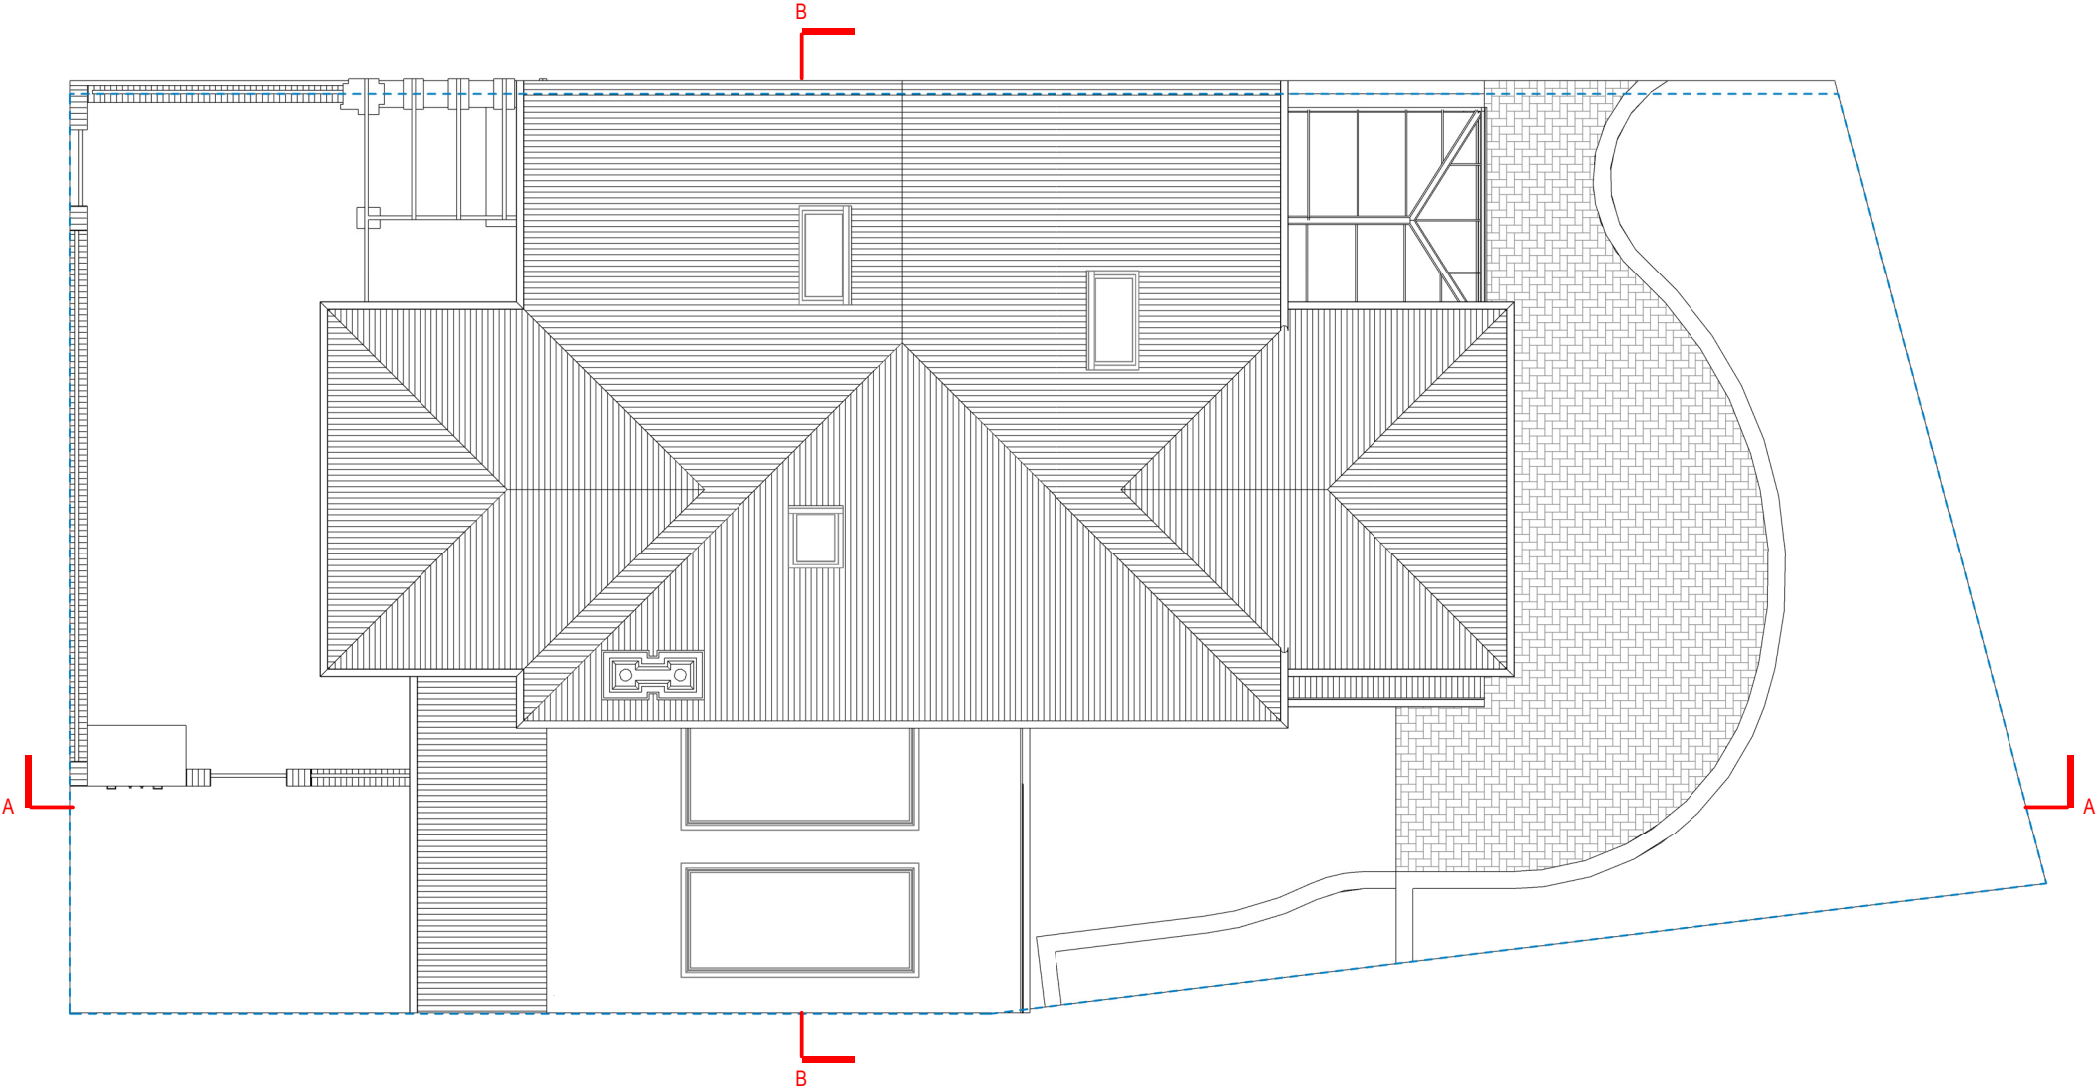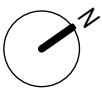

ROOF LEVEL

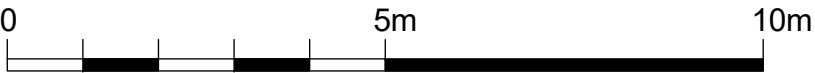

Written dimensions to be taken in preferences to scaled dimensions. The Contractor is responsible for checking all dimensions before work starts.

All work is to be carried out to the requirements, and to the satisfaction of the Local Authority.

These drawings are for planning purposes only

Any discrepancies to be brought to the attention of 4D Planning Consultants immediately.

Description

Previous application

Granted: 14-09-2023

Application Number: 2023/2527/P

Alterations to fenestration on rear and flank walls of house; raised height of garage roof with skylight above and rear glazed doors to facilitate the conversion of garage to ancillary office/ art studio

Rev	Date	Description	by	chk

4D PLANNING™

Chartered Town Planners & Architectural Technicians

Architecture | Town Planning

T: 0203 1500 183 WWW.4dplanning.com

WWW.4dplanning.com

Client

4D PLANNING

Project


19 Glenilla Rd, Belsize Park,
London NW3 4AL

Title

PROPOSED DRAWINGS

ROOF PLAN

Date:	09.12.2024	Rev:	
Scale:	1:100@A3		
Drawing No.	4D -387A P 02		
Drawn by :	MAX		

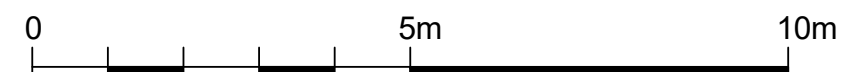

Written dimensions to be taken in preferences to scaled dimensions. The Contractor is responsible for checking all dimensions before work starts.

All work is to be carried out to the requirements, and to the satisfaction of the Local Authority.
These drawings are for planning purposes only

Any discrepancies to be brought to the attention of 4D Planning Consultants immediately.

Description

Rev	Date	Description	by	chk

4D PLANNING™

Chartered Town Planners & Architectural Technicians

Architecture | Town Planning

T: 0203 1500 183 WWW.4dplanning.com

WWW.4dplanning.com

Client
Mr Guillaume Complainville

Project 19 Glenilla Rd, Belsize Park, London NW3 4AL
--

Title	EXISTING DRAWINGS ELEVATIONS
-------	---------------------------------

Date:	09.12.2024	Rev:
Scale:	1:100@A3	
Drawing No.	4D -387A E 03	
Drawn by :	MAX	



REAR ELEVATION

2 X Fixed flat roof light 3000X1350 mm
3100 mm Black heritage aluminium french door
2400 mm Black heritage aluminium french door
Proposed Vandersanden autumn red facing brick wall to match existing



FRONT ELEVATION



Written dimensions to be taken in preferences to scaled dimensions. The Contractor is responsible for checking all dimensions before work starts.

All work is to be carried out to the requirements, and to the satisfaction of the Local Authority.
These drawings are for planning purposes only

Any discrepancies to be brought to the attention of 4D Planning Consultants immediately.

Description

Previous application

Granted:14-09-2023

Application Number2023/2527/P

Alterations to fenestration on rear and flank walls of house; raised height of garage roof with skylight above and rear glazed doors to facilitate the conversion of garage to ancillary office/ art studio

Rev	Date	Description	by	chk

4D PLANNING™

Chartered Town Planners & Architectural Technicians

Architecture | Town Planning

T: 0203 1500 183 WWW.4dplanning.com

WWW.4dplanning.com

Client
4D PLANNING

Project
19 Glenilla Rd, Belsize Park,
London NW3 4AL

Title
**PROPOSED DRAWINGS
ELEVATIONS**

Date: 09.12.2024

Scale: 1:100@A3


Drawing No.4D -387A P 03

Drawn by : MAX

Rev:



RIGHT SIDE ELEVATION

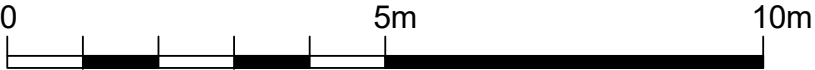

Written dimensions to be taken in preferences to scaled dimensions. The Contractor is responsible for checking all dimensions before work starts.

All work is to be carried out to the requirements, and to the satisfaction of the Local Authority.

These drawings are for planning purposes only

Any discrepancies to be brought to the attention of 4D Planning Consultants immediately.

Description

Rev	Date	Description	by	chk

4D PLANNING™
Chartered Town Planners & Architectural Technicians

Architecture | Town Planning

T: 0203 1500 183 WWW.4dplanning.com

WWW.4dplanning.com

Client
Mr Guillaume Complainville


Project
19 Glenilla Rd, Belsize Park,
London NW3 4AL

Title
EXISTING DRAWINGS
ELEVATIONS

Date: 09.12.2024	Rev:
Scale: 1:100@A3	
Drawing No.4D -387A E 04	
Drawn by : MAX	



RIGHT SIDE ELEVATION

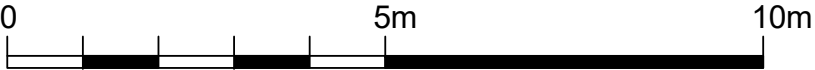

Written dimensions to be taken in preferences to scaled dimensions. The Contractor is responsible for checking all dimensions before work starts.

All work is to be carried out to the requirements, and to the satisfaction of the Local Authority.
These drawings are for planning purposes only

Any discrepancies to be brought to the attention of 4D Planning Consultants immediately.

Description
Previous application

Granted:14-09-2023
Application Number2023/2527/P

Alterations to fenestration on rear and flank walls of house; raised height of garage roof with skylight above and rear glazed doors to facilitate the conversion of garage to ancillary office/ art studio

Rev	Date	Description	by	chk

4D PLANNING™
Chartered Town Planners & Architectural Technicians

Architecture | Town Planning

T: 0203 1500 183 [WWW.4dplanning.com](http://www.4dplanning.com)

WWW.4dplanning.com


Client
4D PLANNING

Project
19 Glenilla Rd, Belsize Park,
London NW3 4AL

Title
PROPOSED DRAWINGS
ELEVATIONS

Date: 09.12.2024
Scale: 1:100@A3
Drawing No.4D -387A P 04
Drawn by : MAX

Rev:

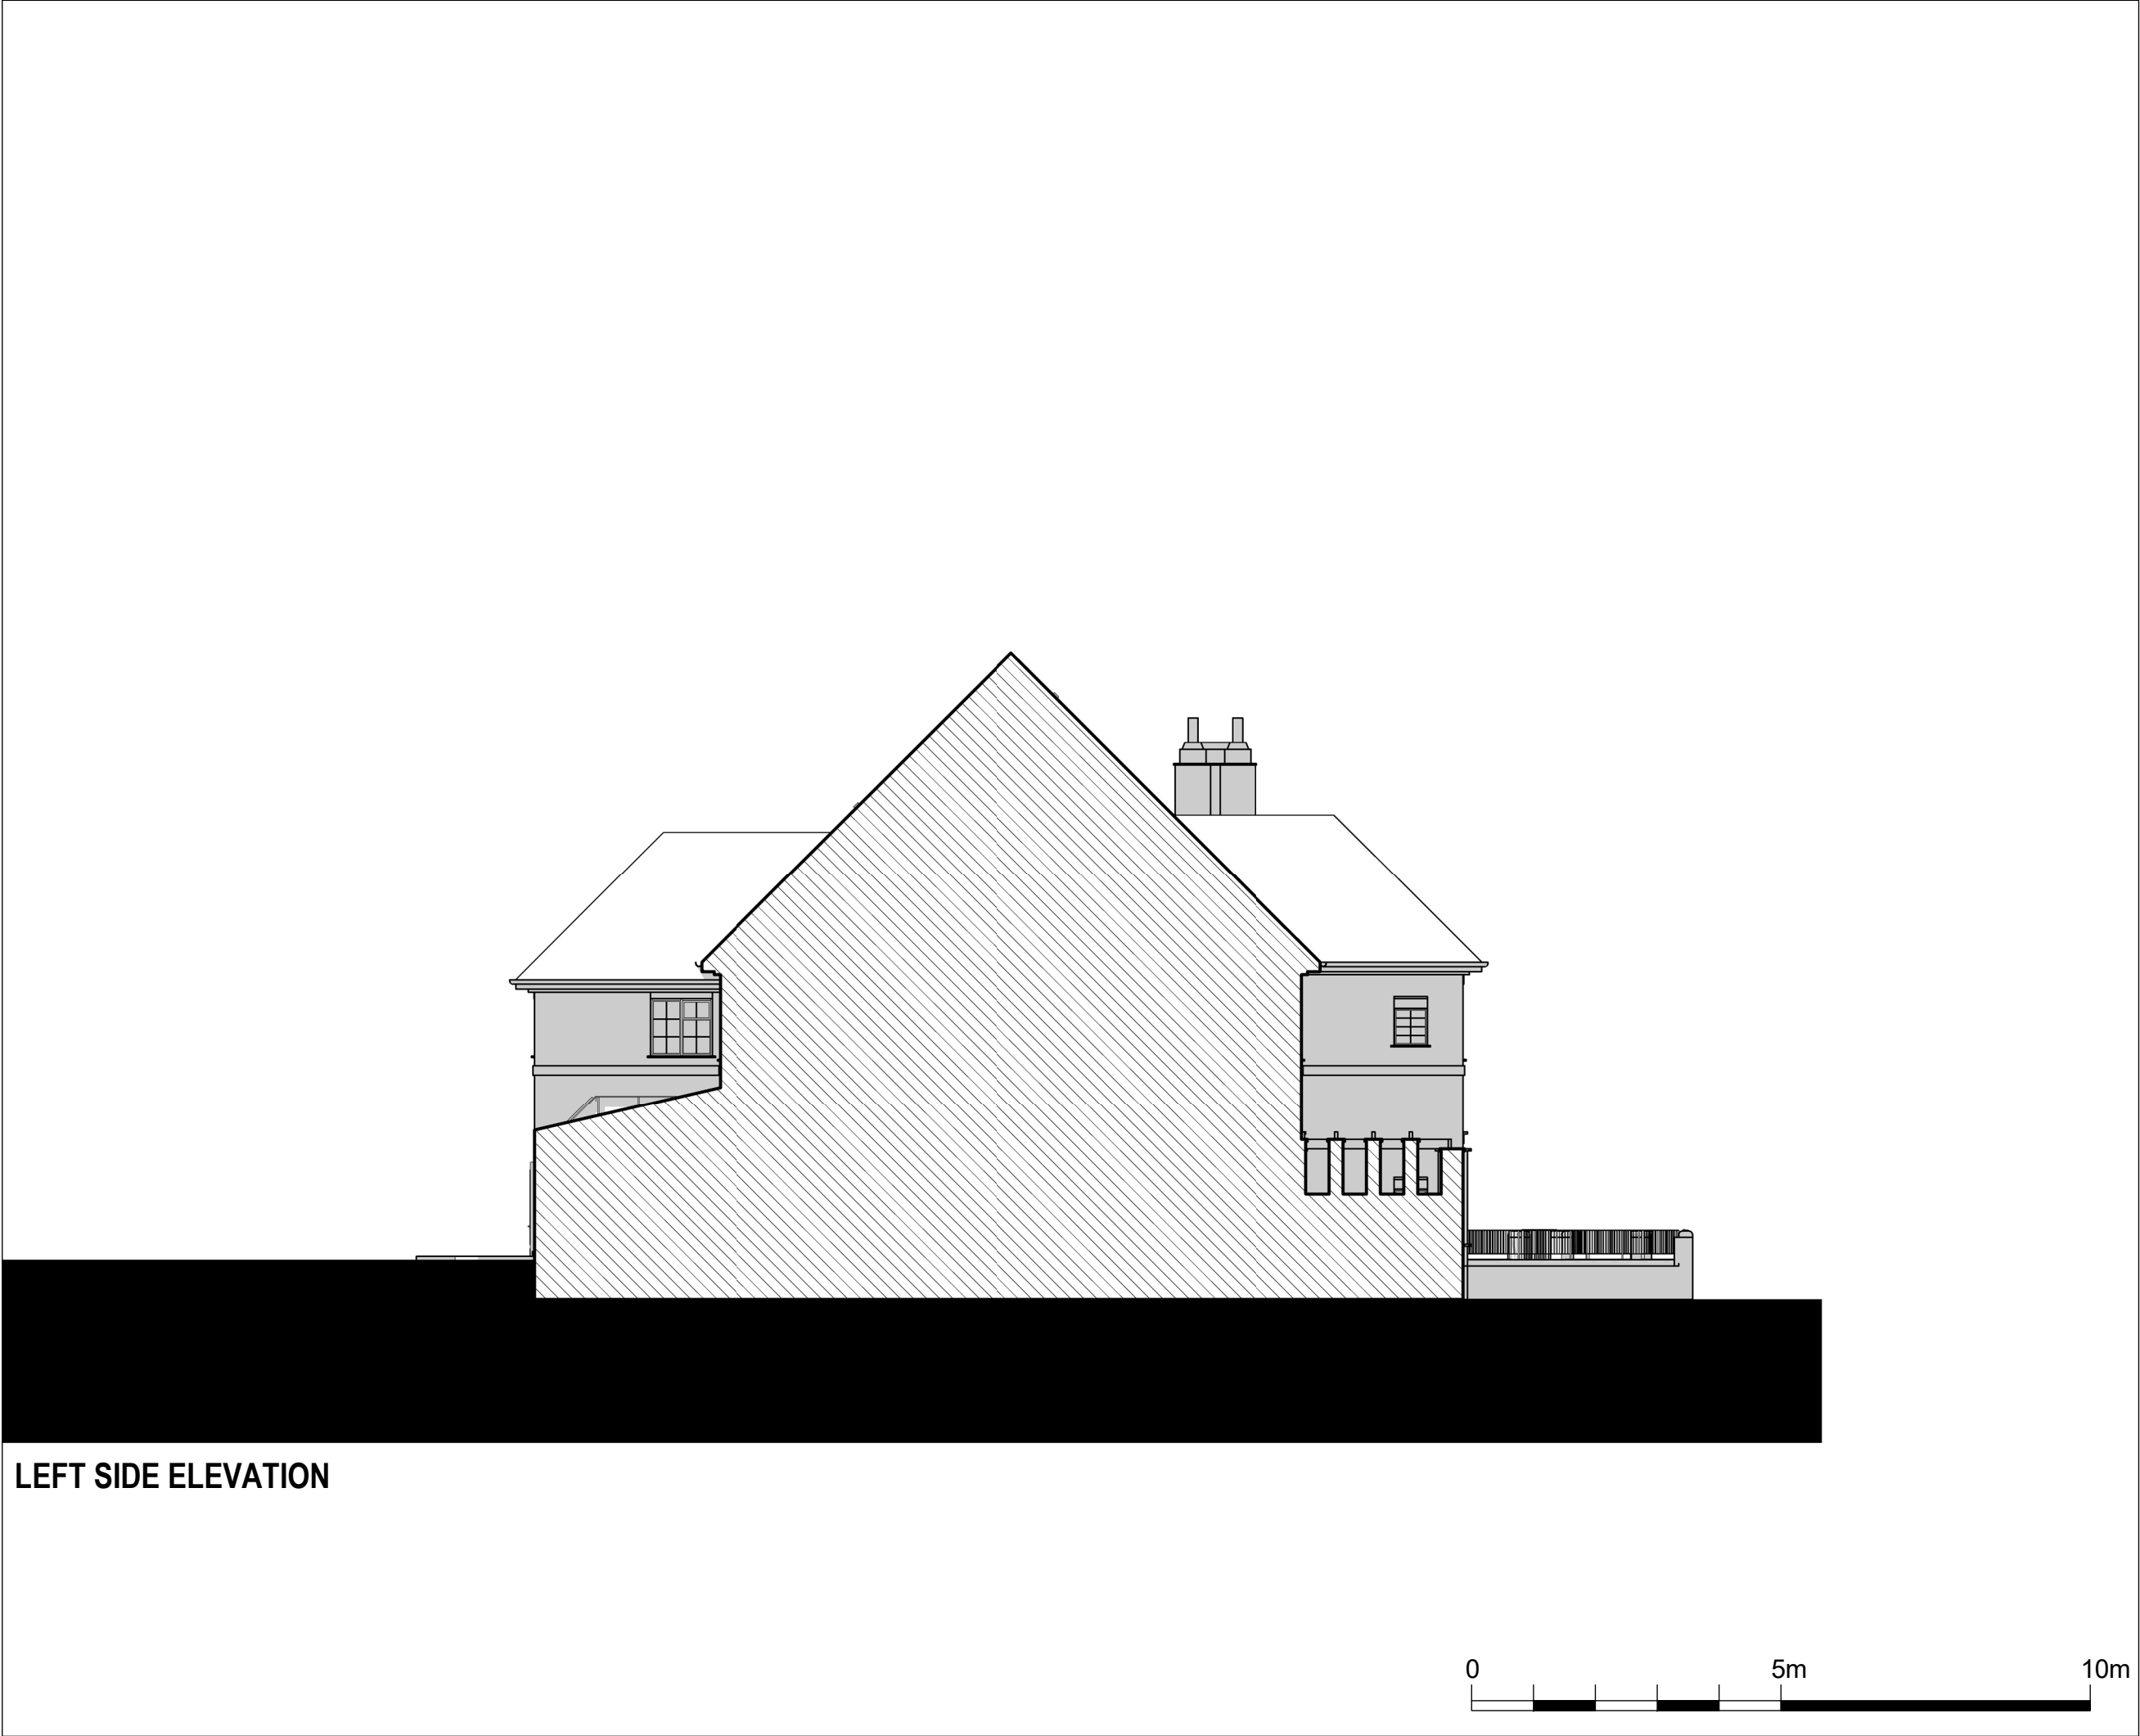

Written dimensions to be taken in preferences to scaled dimensions. The Contractor is responsible for checking all dimensions before work starts.

All work is to be carried out to the requirements, and to the satisfaction of the Local Authority.
These drawings are for planning purposes only

Any discrepancies to be brought to the attention of 4D Planning Consultants immediately.

Description

Rev	Date	Description	by	chk

4D PLANNING™
Chartered Town Planners & Architectural Technicians

Architecture | Town Planning

T: 0203 1500 183 WWW.4dplanning.com

WWW.4dplanning.com

Client
Mr Guillaume Complainville

Project
19 Glenilla Rd, Belsize Park,
London NW3 4AL

Title EXISTING DRAWINGS ELEVATIONS		
Date:	09.12.2024	Rev:
Scale:	1:100@A3	
Drawing No.	4D -387A E 05	
Drawn by :	MAX	



Written dimensions to be taken in preferences to scaled dimensions. The Contractor is responsible for checking all dimensions before work starts.

All work is to be carried out to the requirements, and to the satisfaction of the Local Authority.
These drawings are for planning purposes only

Any discrepancies to be brought to the attention of 4D Planning Consultants immediately.

Description
Previous application

Granted:14-09-2023
Application Number2023/2527/P

Alterations to fenestration on rear and flank walls of house; raised height of garage roof with skylight above and rear glazed doors to facilitate the conversion of garage to ancillary office/ art studio

Rev	Date	Description	by	chk

4D PLANNING™
Chartered Town Planners & Architectural Technicians

Architecture | Town Planning

T: 0203 1500 183 WWW.4dplanning.com

WWW.4dplanning.com

Client
4D PLANNING

Project
19 Glenilla Rd, Belsize Park,
London NW3 4AL

Title
PROPOSED DRAWINGS
ELEVATIONS

Date: 09.12.2024	Rev:
Scale: 1:100@A3	
Drawing No.4D -387A P 05	
Drawn by : MAX	



SECTION AA



SECTION BB



Written dimensions to be taken in preferences to scaled dimensions. The Contractor is responsible for checking all dimensions before work starts.

All work is to be carried out to the requirements, and to the satisfaction of the Local Authority.

These drawings are for planning purposes only

Any discrepancies to be brought to the attention of 4D Planning Consultants immediately.

Description

Rev	Date	Description	by	chk

4D PLANNING™
Chartered Town Planners & Architectural Technicians

Architecture | Town Planning
T: 0203 1500 183 [WWW.4dplanning.com](http://www.4dplanning.com)

WWW.4dplanning.com

Client
Mr Guillaume Complainville

Project
19 Glenilla Rd, Belsize Park,
London NW3 4AL

Title
EXISTING DRAWINGS
SECTIONS


Date: 09.12.2024	Rev:
Scale: 1:100@A3	
Drawing No.4D -387A E 06	
Drawn by : MAX	



SECTION AA



SECTION BB

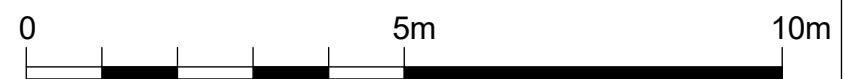

Written dimensions to be taken in preferences to scaled dimensions. The Contractor is responsible for checking all dimensions before work starts.

All work is to be carried out to the requirements, and to the satisfaction of the Local Authority.
These drawings are for planning purposes only

Any discrepancies to be brought to the attention of 4D Planning Consultants immediately.

Description
Previous application

Granted: 14-09-2023
Application Number 2023/2527/P

Alterations to fenestration on rear and flank walls of house; raised height of garage roof with skylight above and rear glazed doors to facilitate the conversion of garage to ancillary office/ art studio

Rev	Date	Description	by	chk

4D PLANNING™
Chartered Town Planners & Architectural Technicians

Architecture | Town Planning
T: 0203 1500 183 WWW.4dplanning.com

WWW.4dplanning.com

Client
4D PLANNING

Project
19 Glenilla Rd, Belsize Park,
London NW3 4AL

Title
EXISTING DRAWINGS
SECTIONS

Date: 09.12.2024	Rev:
Scale: 1:100@A3	
Drawing No. 4D -387A P 06	
Drawn by : MAX	