




This drawing must not be scaled
 All dimensions to be checked on site.
 Check all levels before carrying out work.

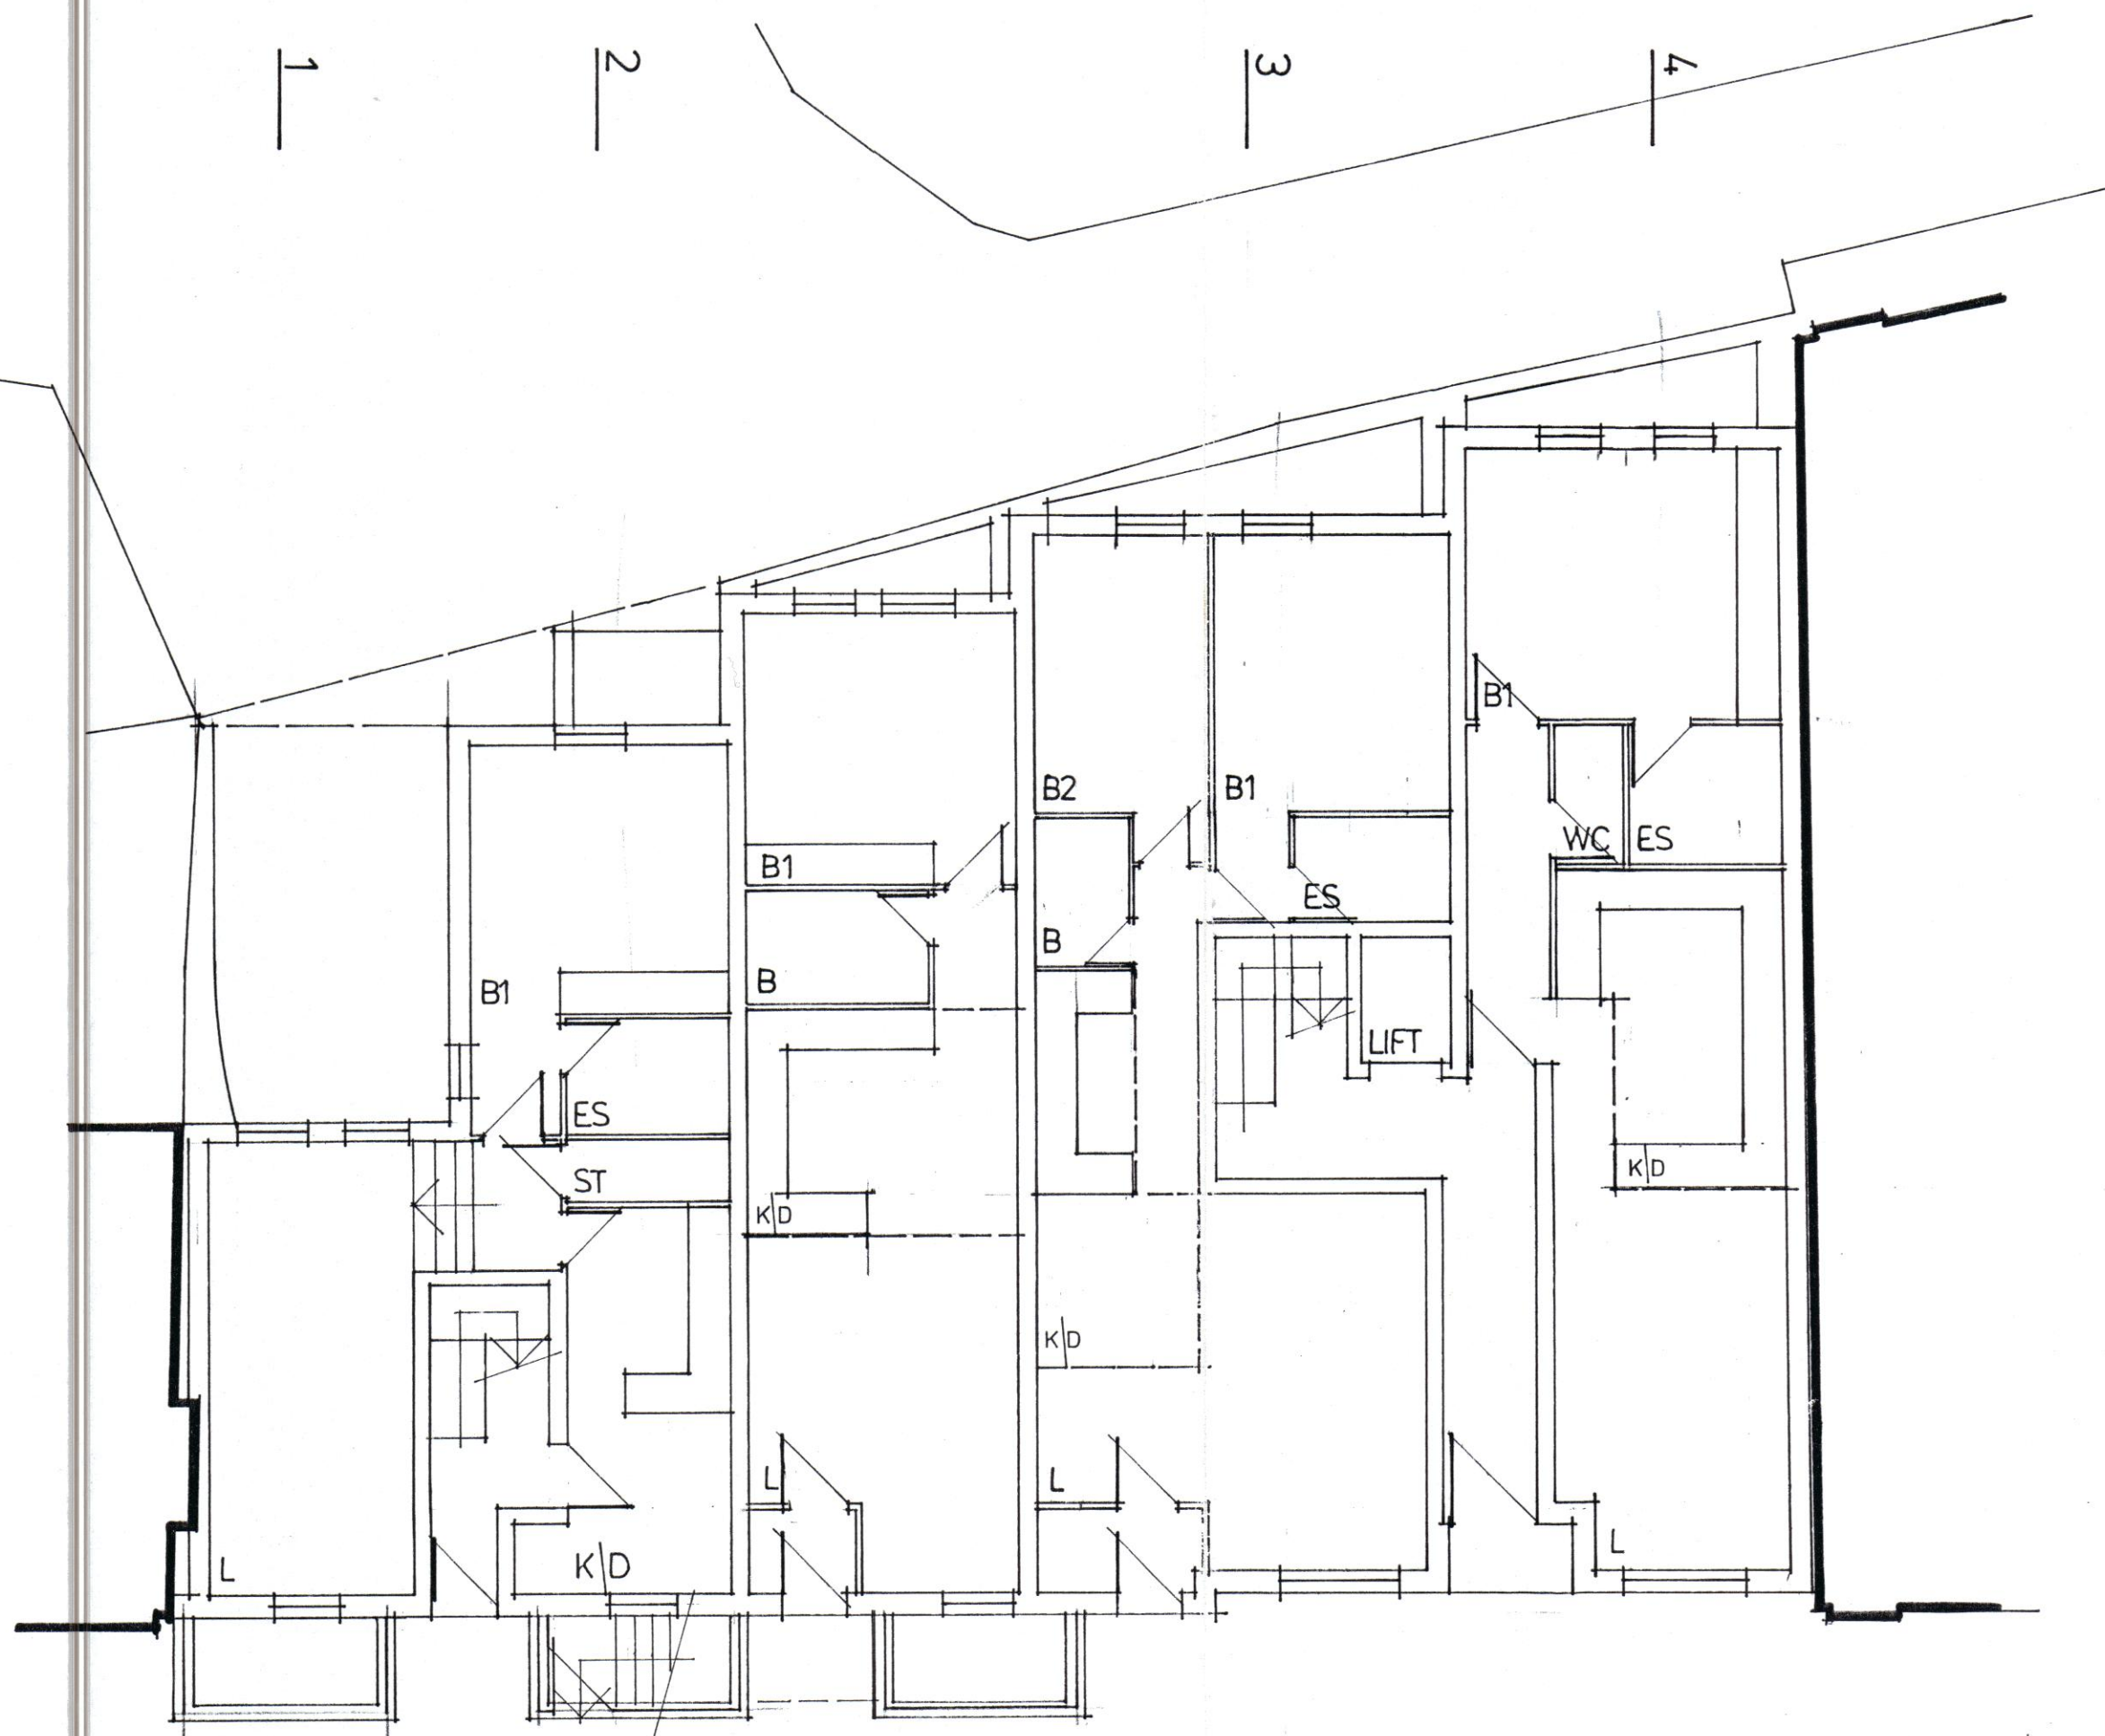


GROUND FLOOR PLAN

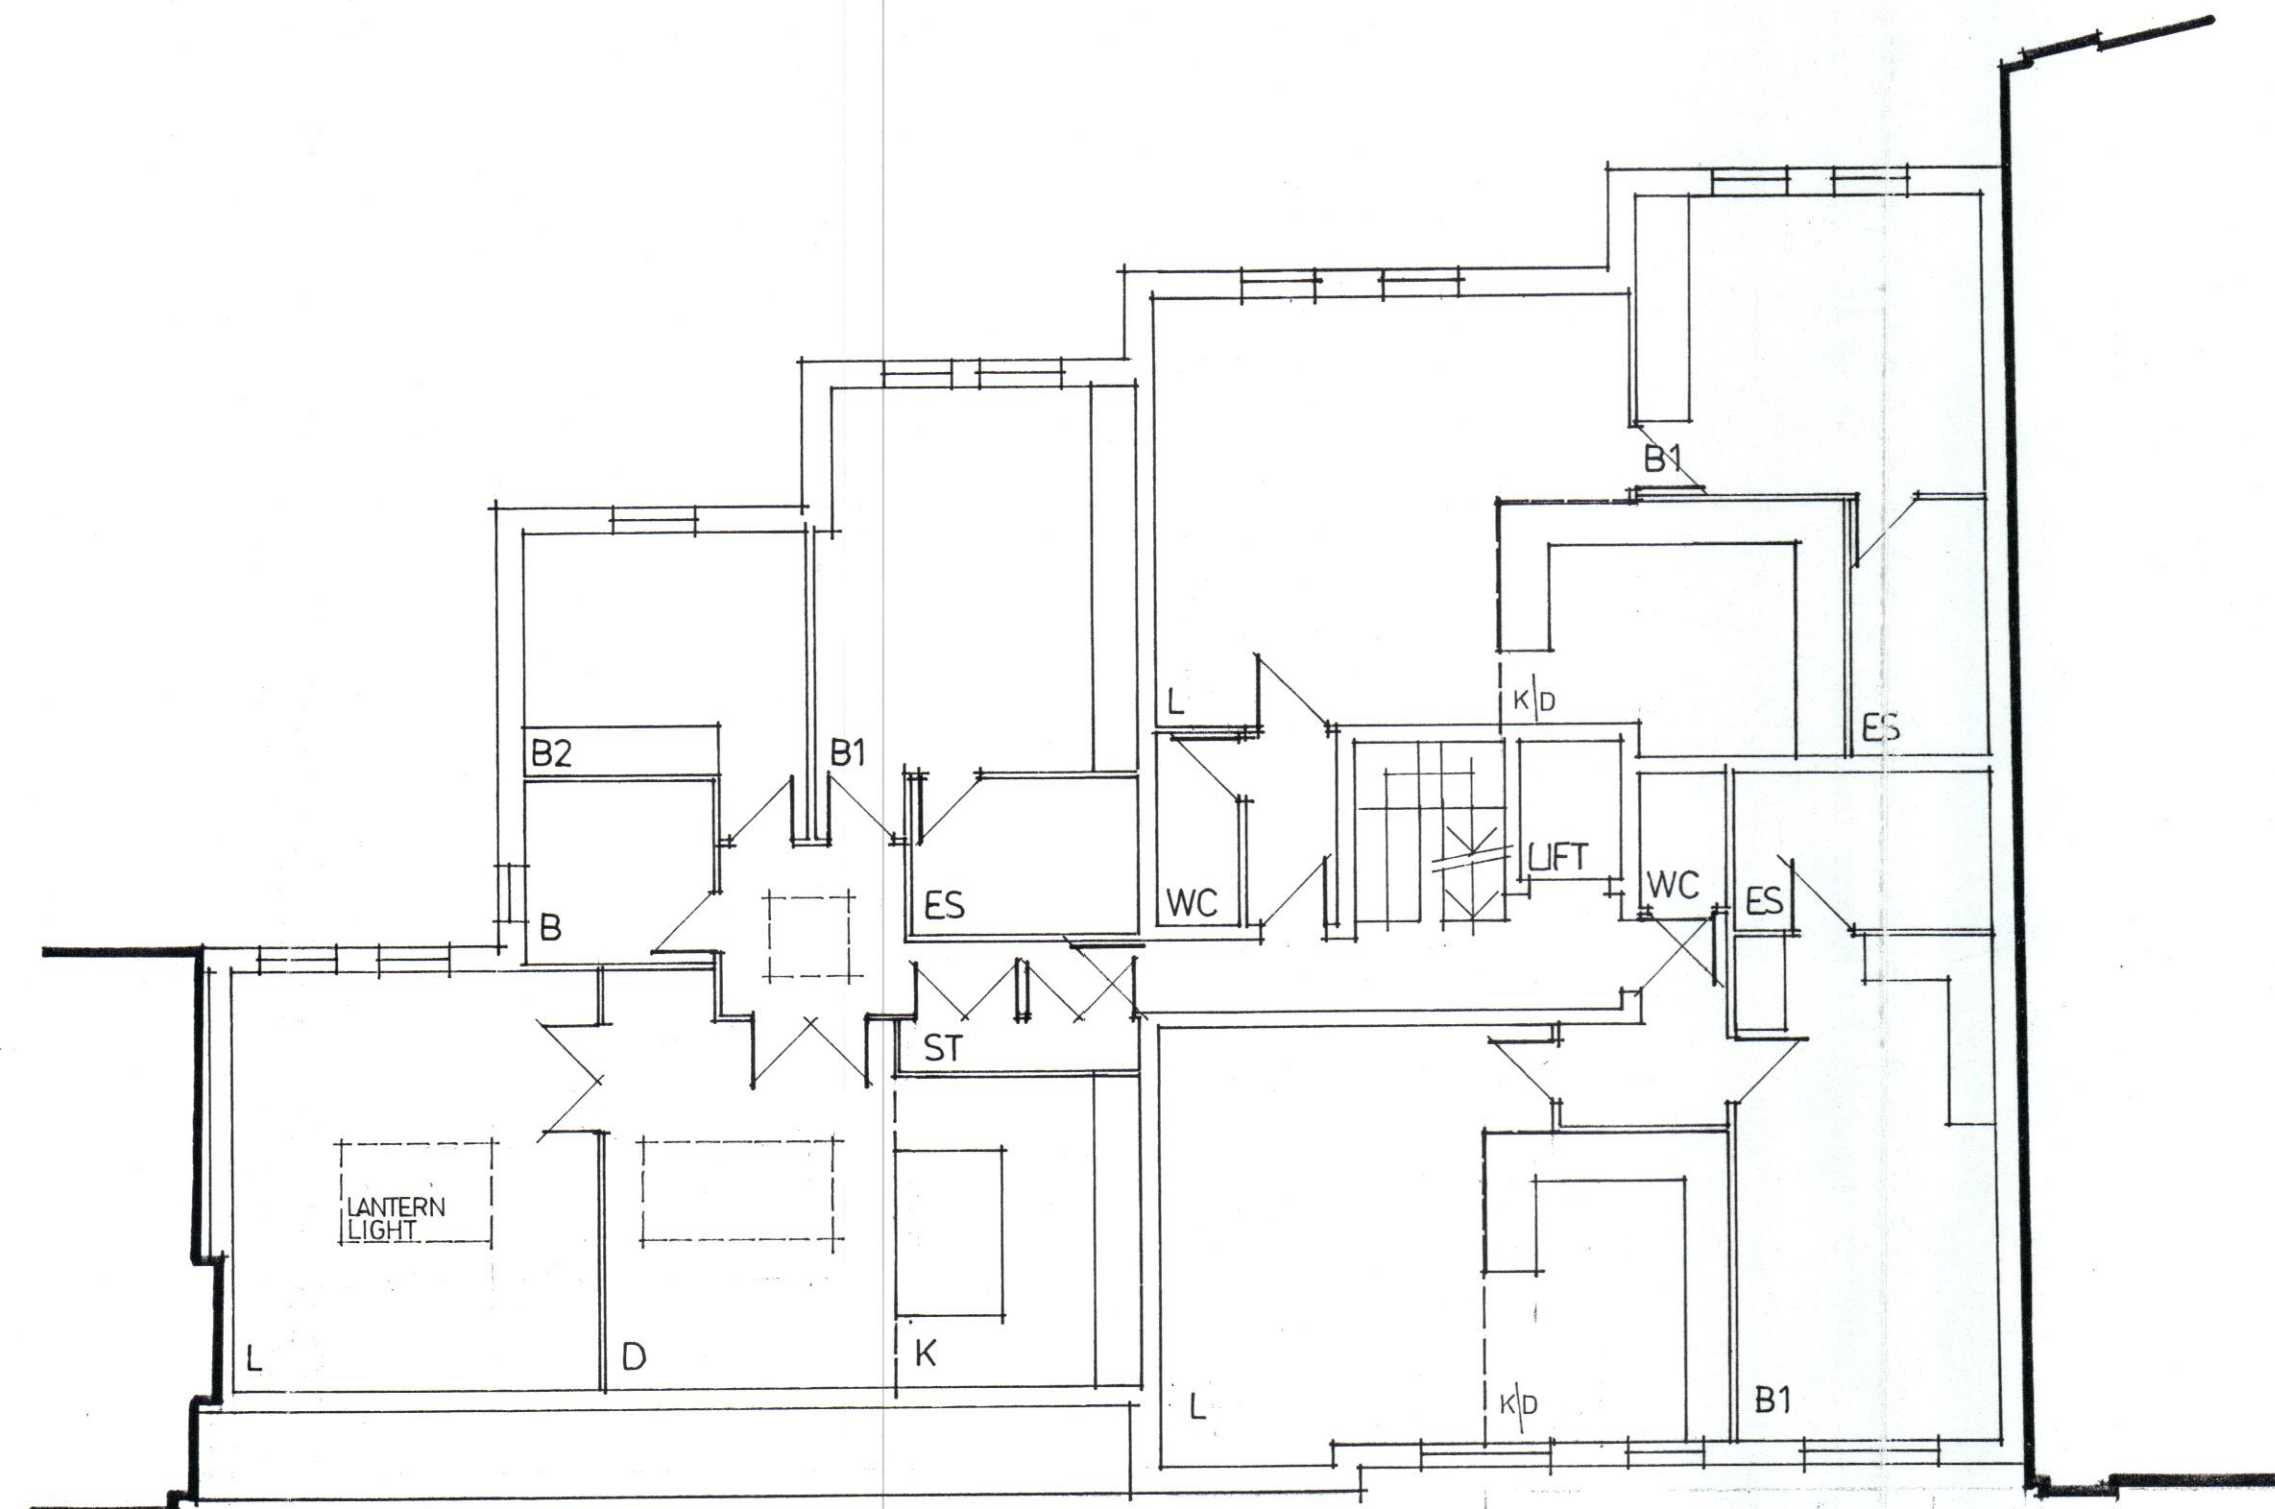

THIRD FLOOR PLAN

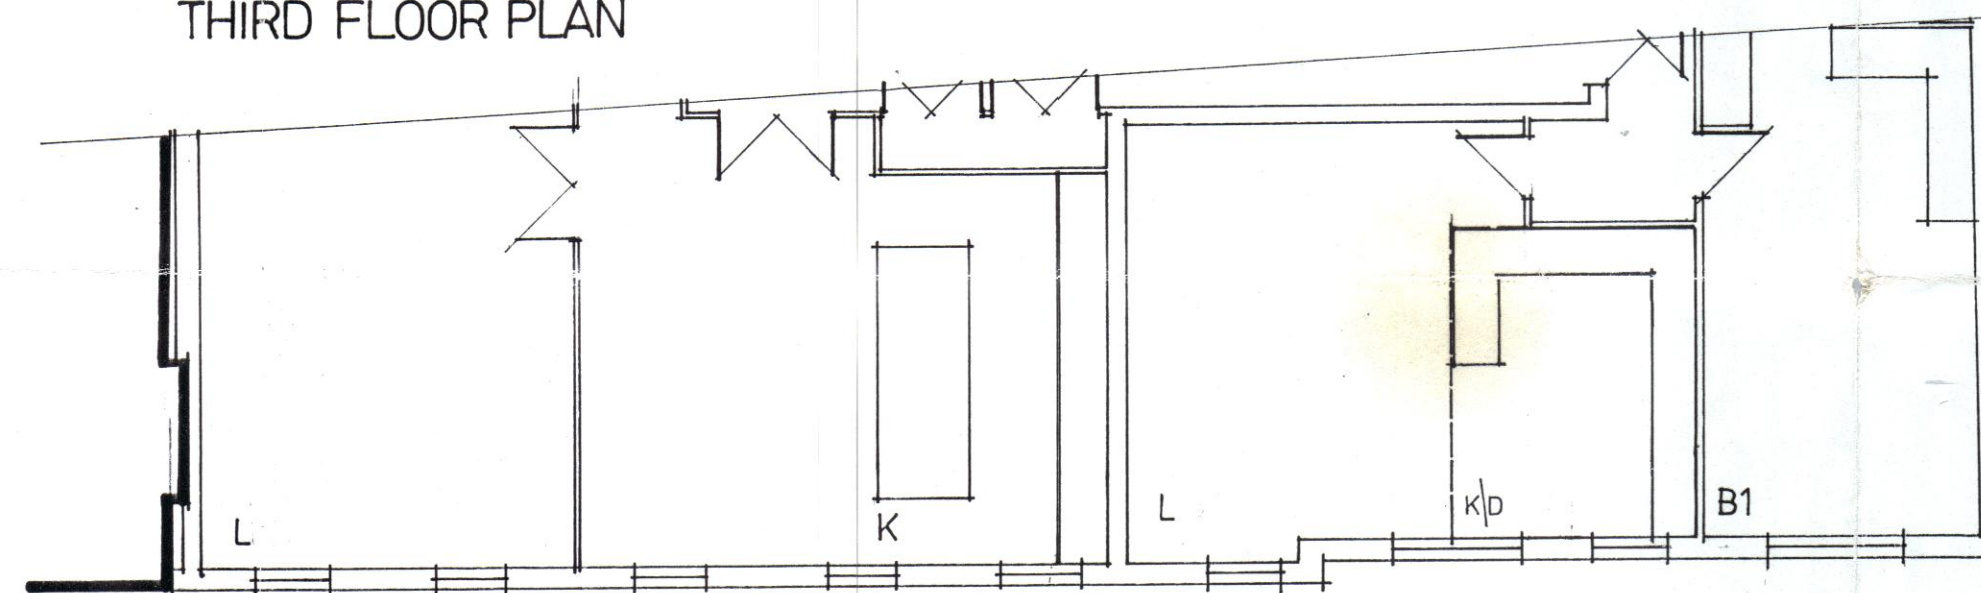


SECOND FLOOR PLAN

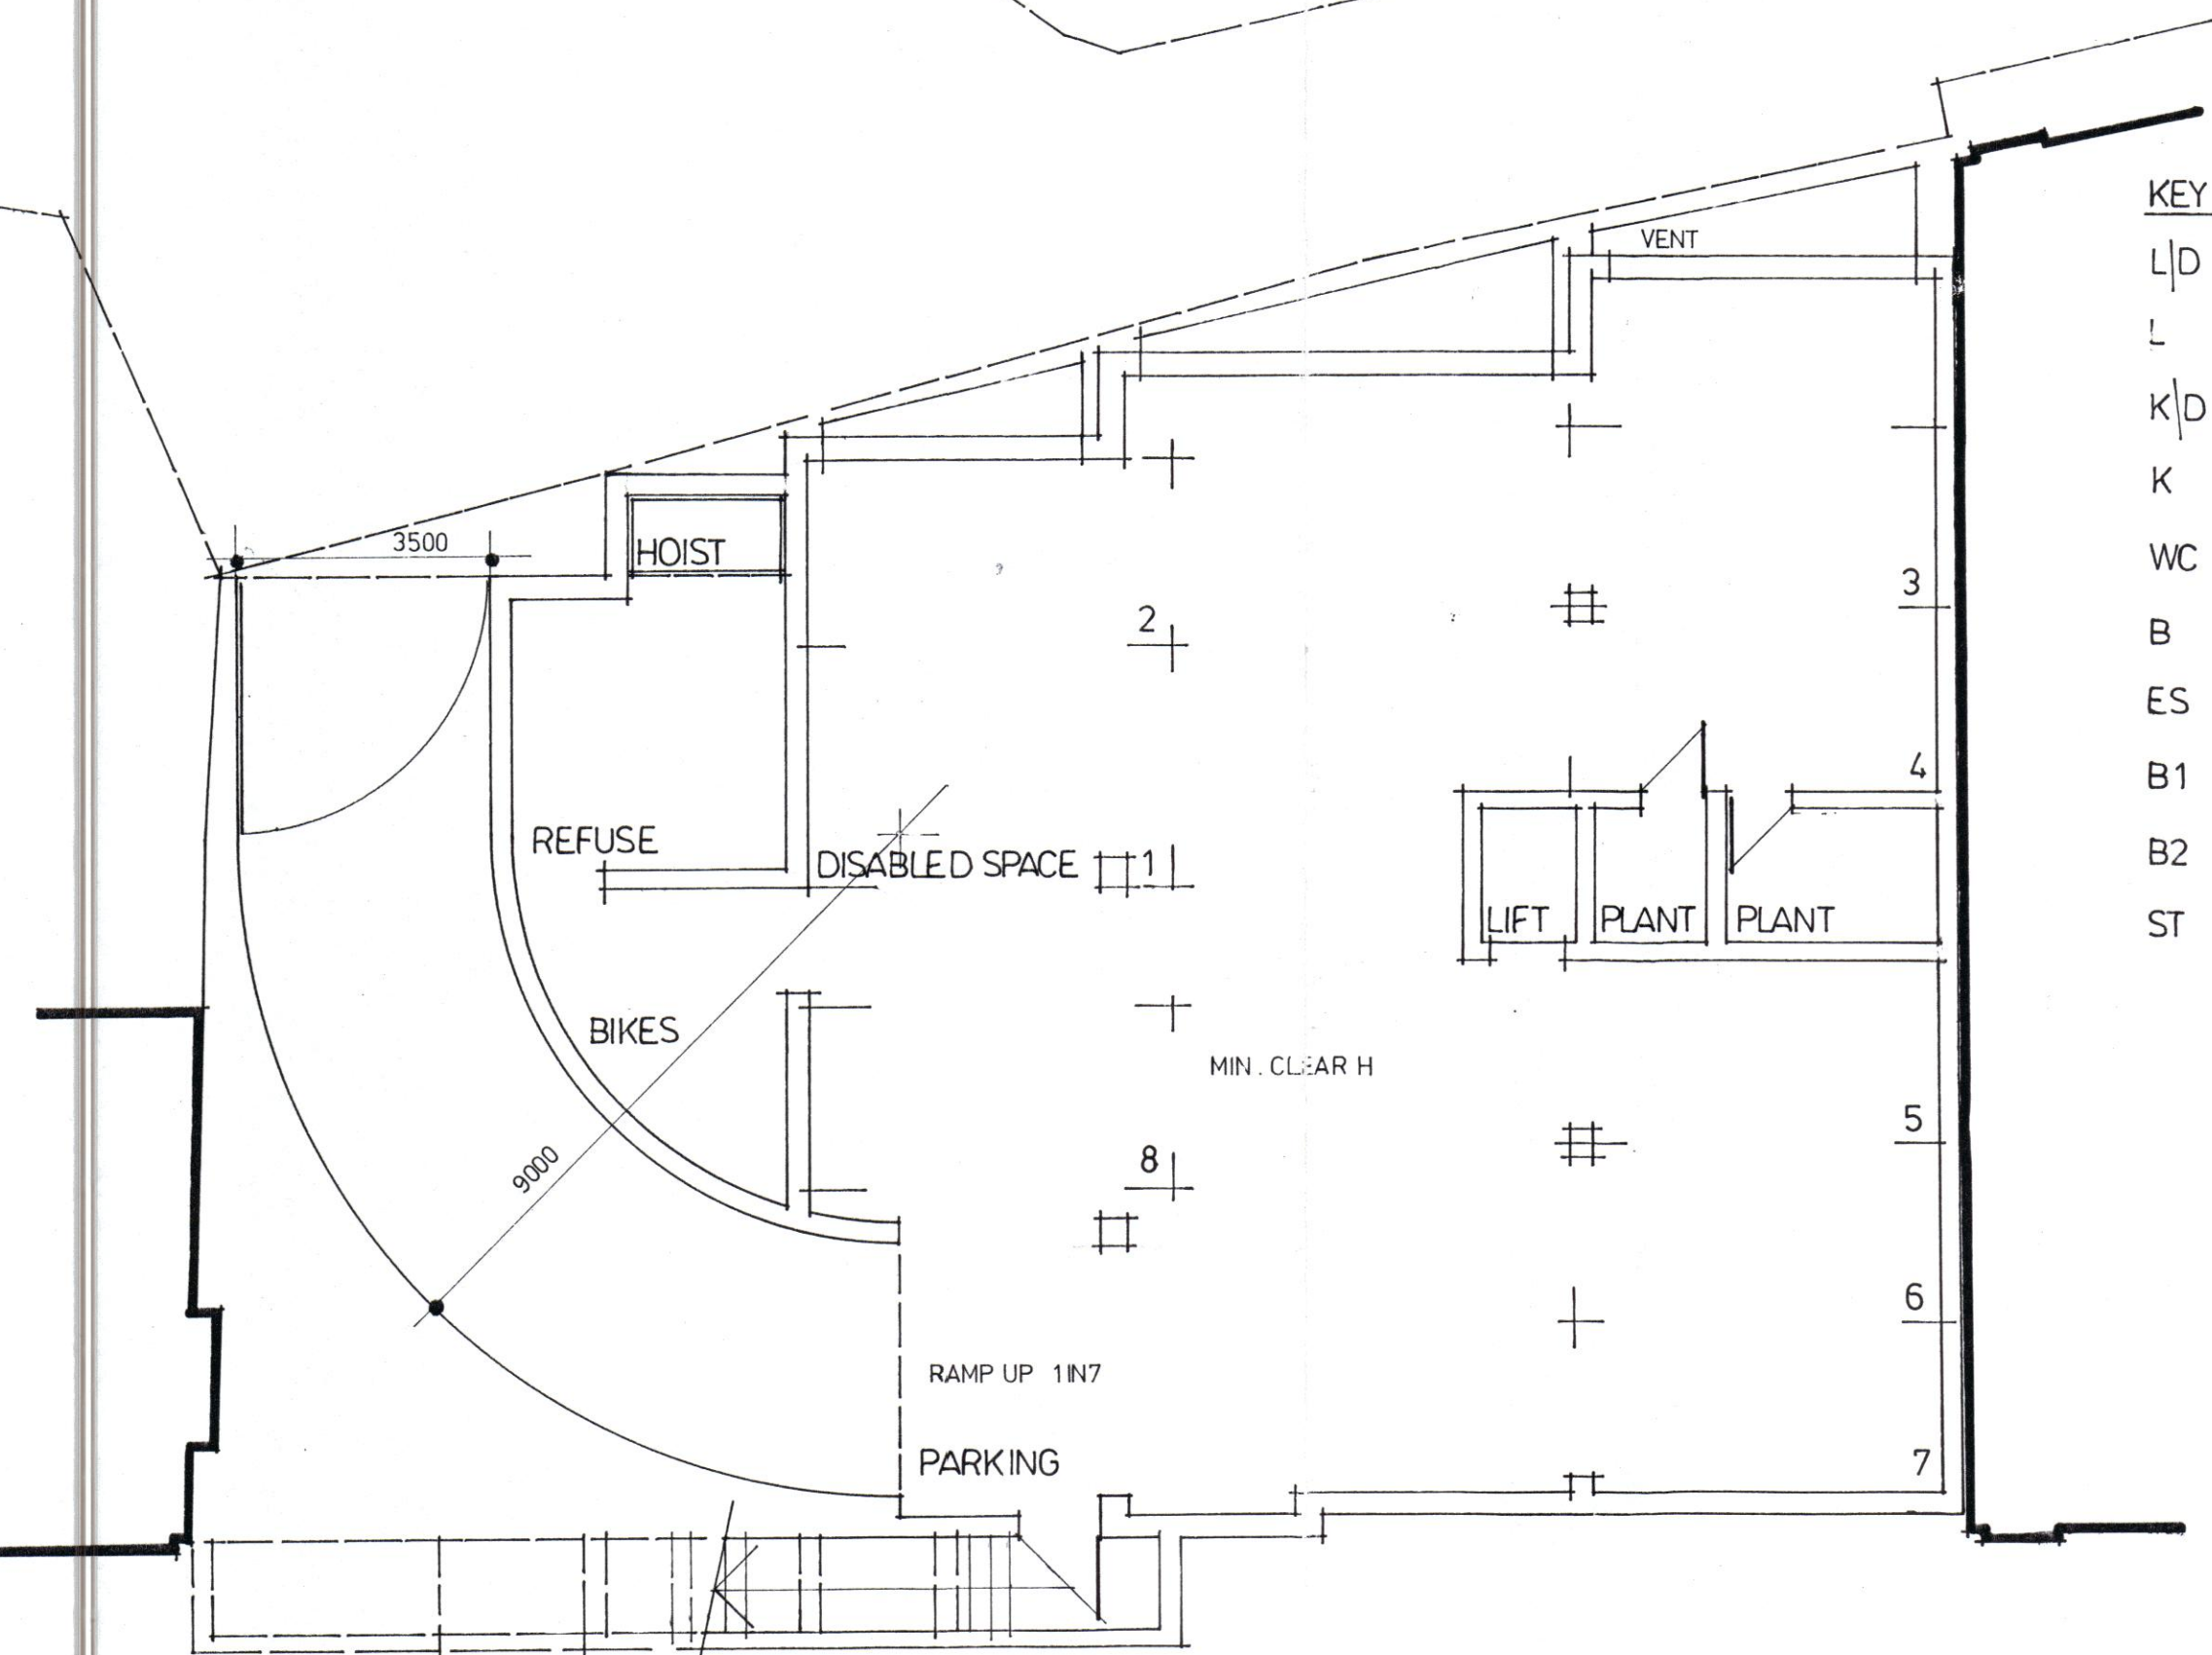

BASEMENT PLAN EXPOSED WALLS . BRICK . RAMP + PARKING CONCRETE.

- KEY
- L|D LIVING|DINING
 - L LIVING
 - K|D KITCHEN|DINING
 - K KITCHEN
 - WC TOILET
 - B BATHROOM
 - ES EN SUITE
 - B1 BEDROOM 1
 - B2 BEDROOM 2
 - ST STORE

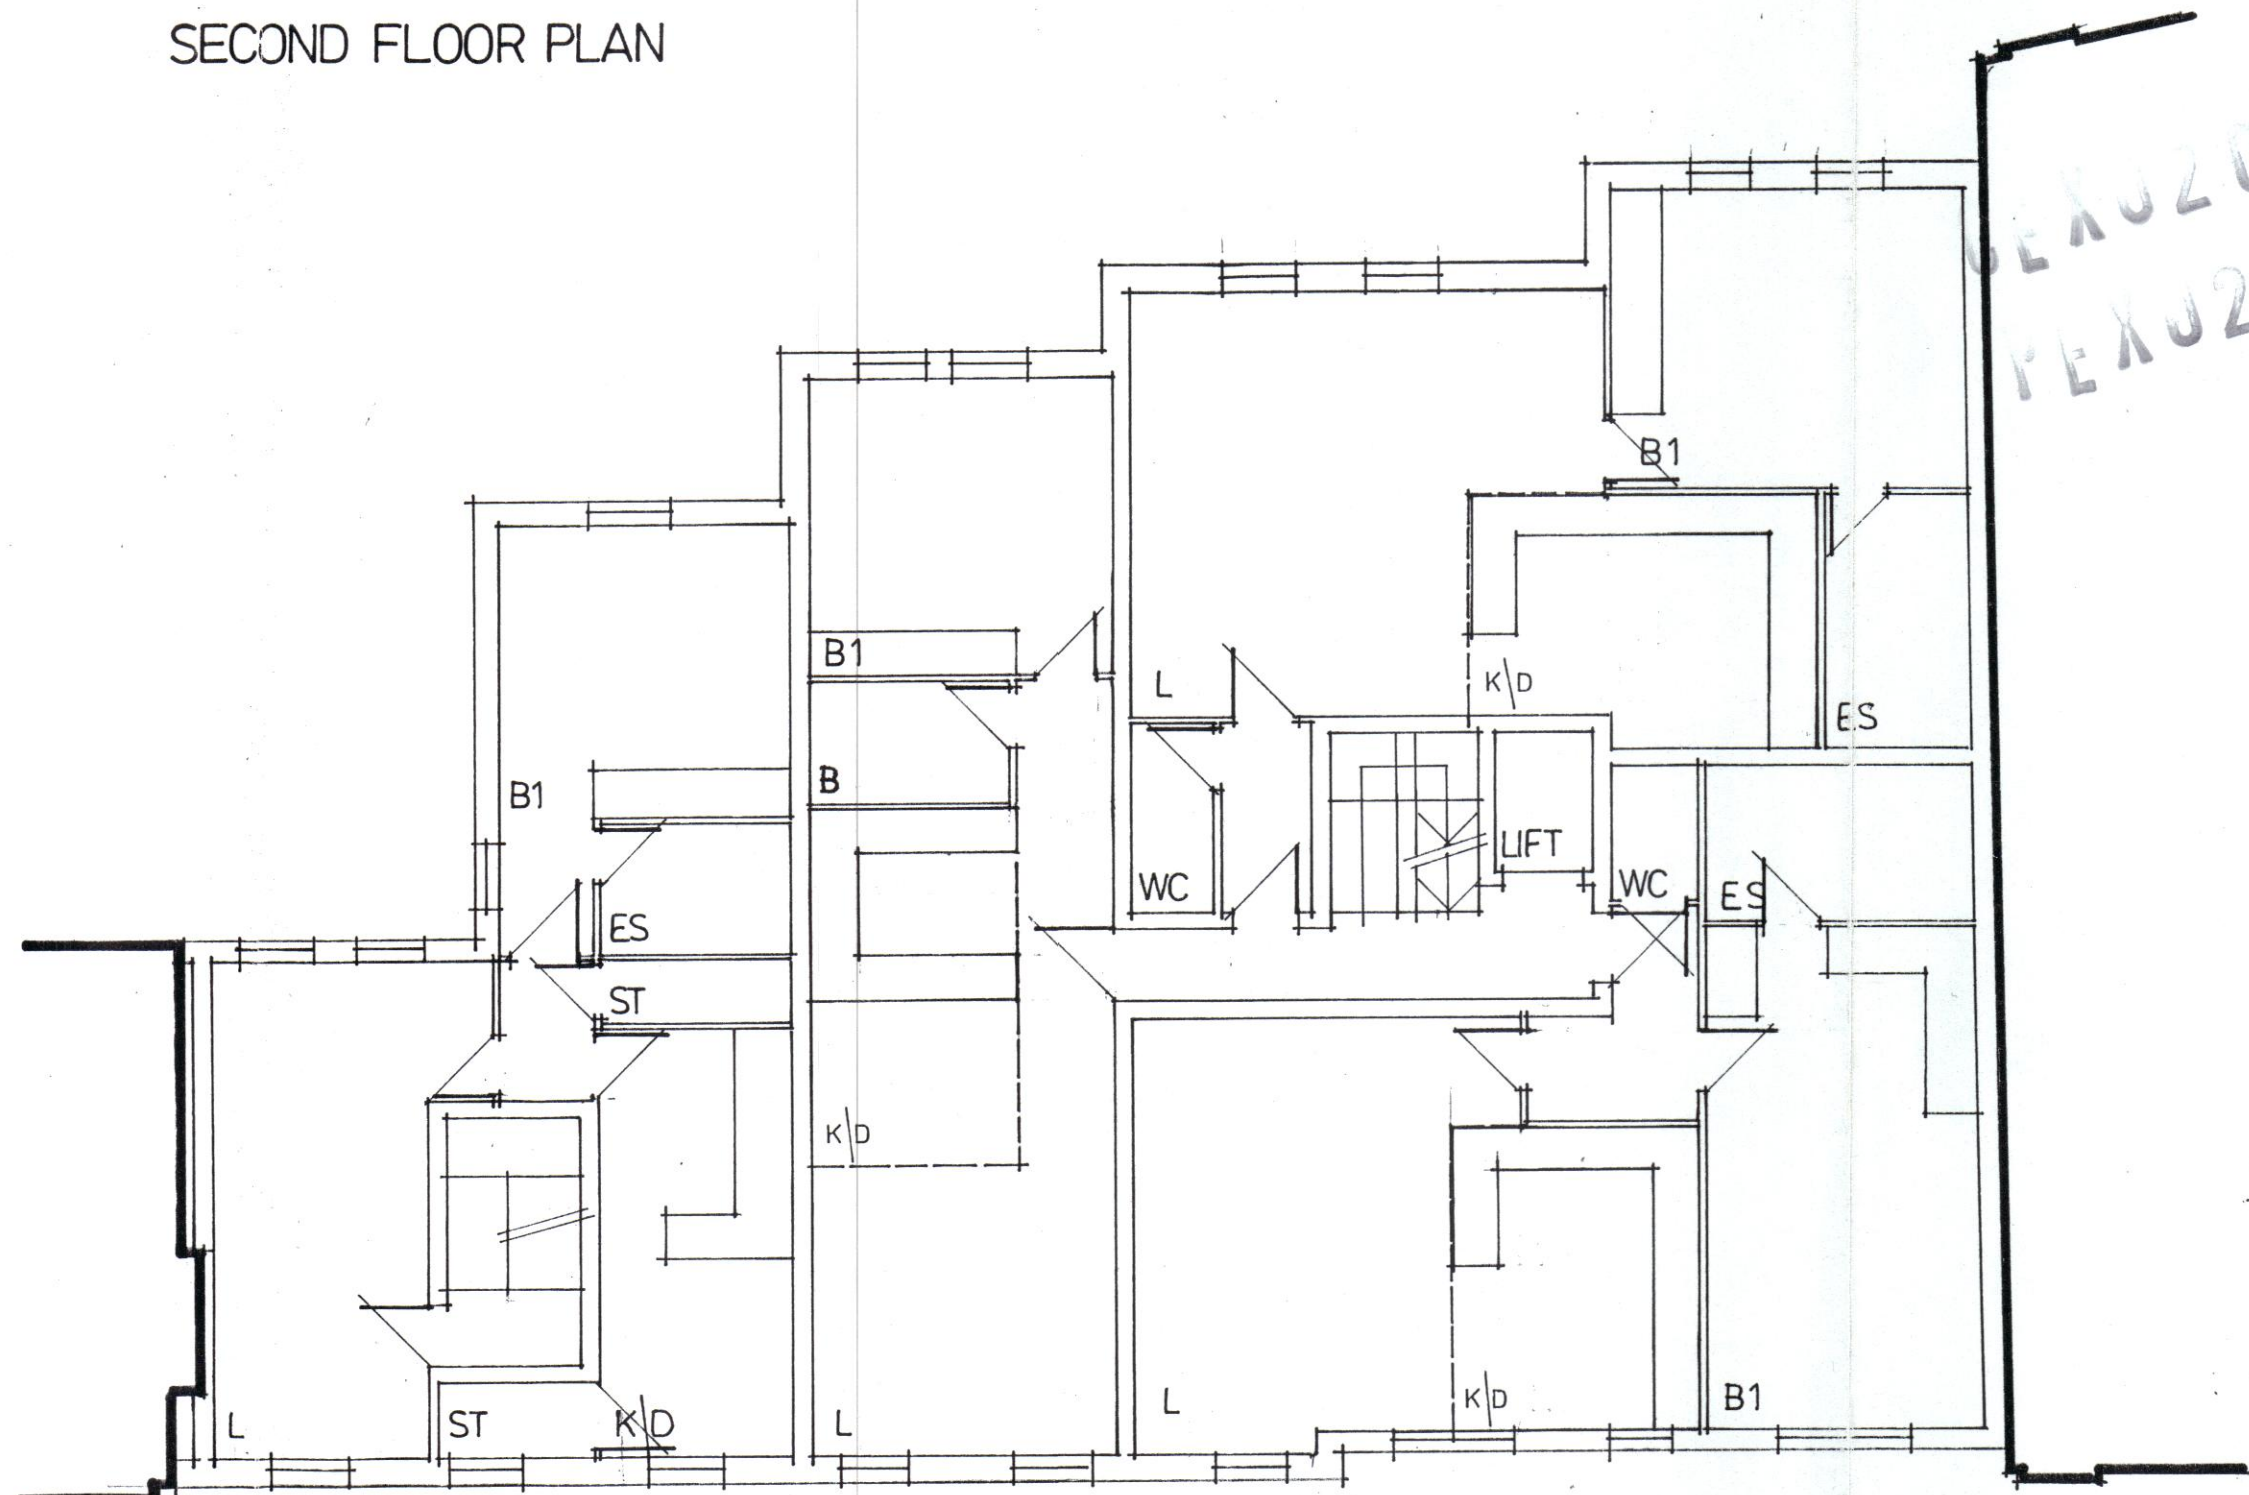

FIRST FLOOR PLAN

PEXJ2008061
 PEXJ200805

DAY & JOHNSON LTD
 Quantity Surveyors Project Managers

13 Market Place · Wokingham · Berkshire · RG40 1AL
 Telephone (0118) 979 1441 Fax (0118) 979 1116

Revisions

Client
 AKS REAL ESTATE

Project
 PROPOSED FLAT DEVELOPMENT
 154, 160 ARLINGTON ROAD
 CAMDEN

Drawing Title
 PROPOSED FLOOR PLANS

Scale 1:100 Date AUG. 2002

Drawing No. Revision

1281.1