

This drawing must not be scaled
 All dimensions to be checked on site.
 Check all levels before carrying out work.

EXTERNAL FINISHES/MATERIALS

- Roof:** Natural slate tiles, dormers, lead faced
- Walls:**
 Elevation A Yellow stock brick with flat cambered arches to windows.
 Elevation B Red brick with reconstituted Portland stone 'architrave' around windows and main entrance. All bricks to be approved by Local Authority.
- Windows:**
 Elevation A White painted rendered jambs. Double-glazed, small pane, traditional box sashes painted white.
 Elevation B Double-glazed, painted metal frames. Final details to be agreed with Local Authority.
- Doors:**
 Elevation A Painted timber doorcases to traditional detail with painted timber 6-panel raised field panels with transom light over.
 Elevation B Painted timber door and frame set in reconstituted Portland stone architrave.
- Railings:** Black painted, mild steel 'spearhead' railings to match existing to No. 162.




ELEVATION TO ARLINGTON ROAD
ELEVATION A


ELEVATION B

REAR ELEVATION
ELEVATION B


ELEVATION A

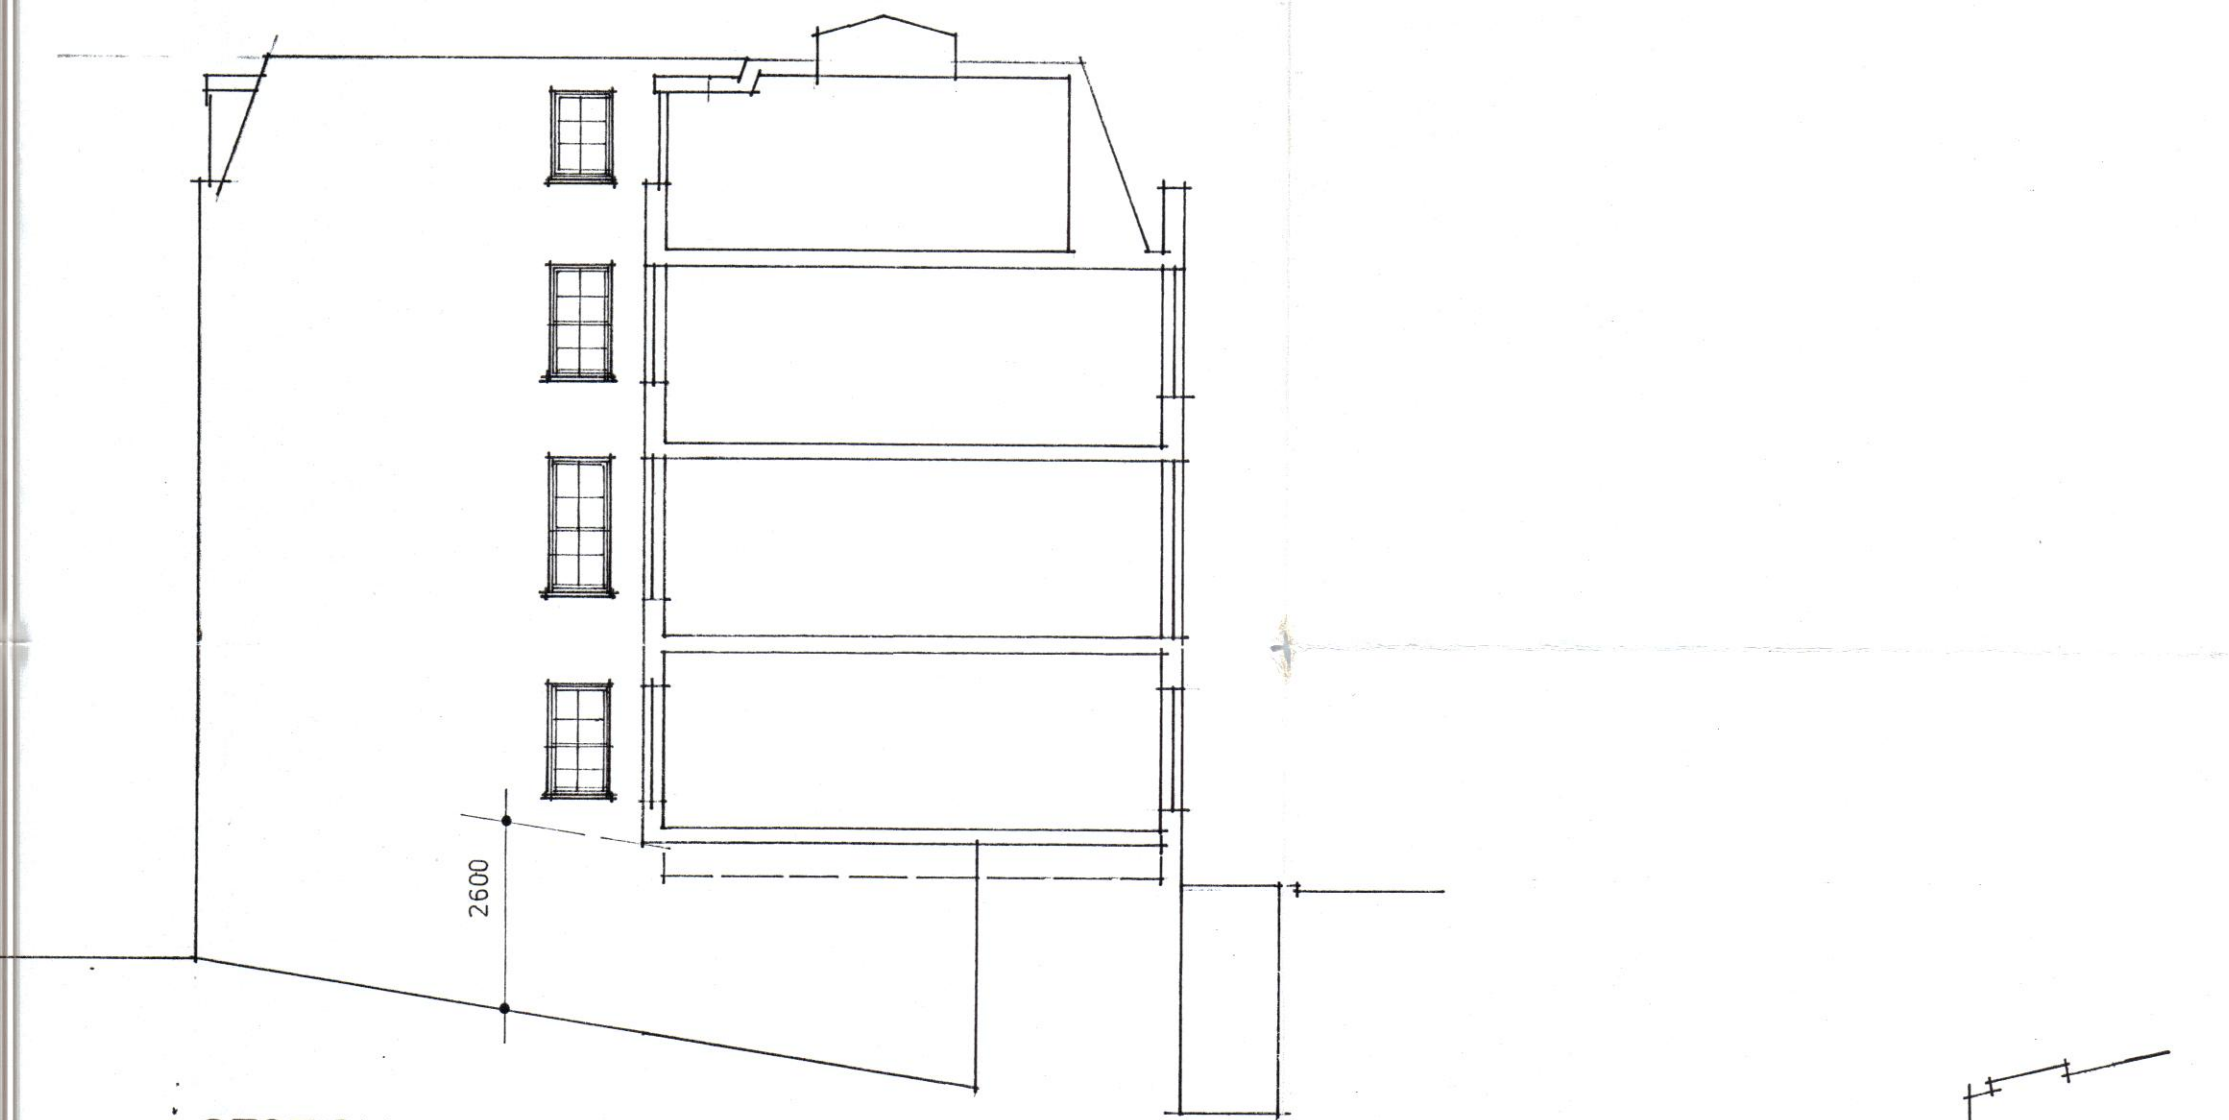


SECTION 1.1

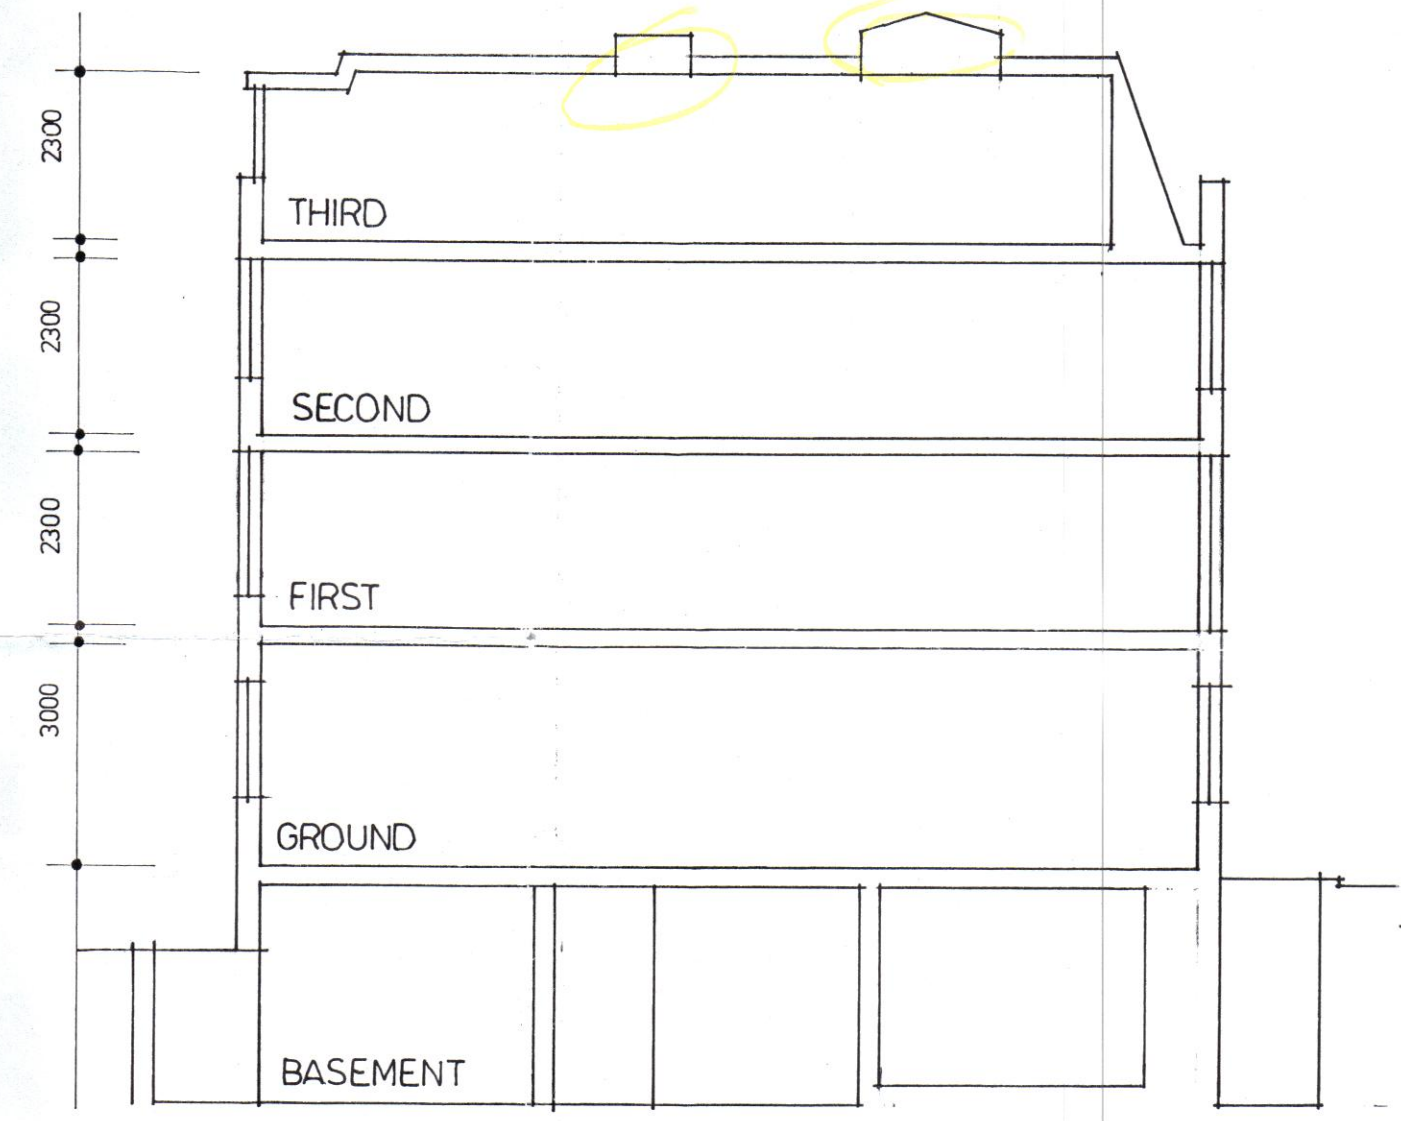


SECTION 2.2

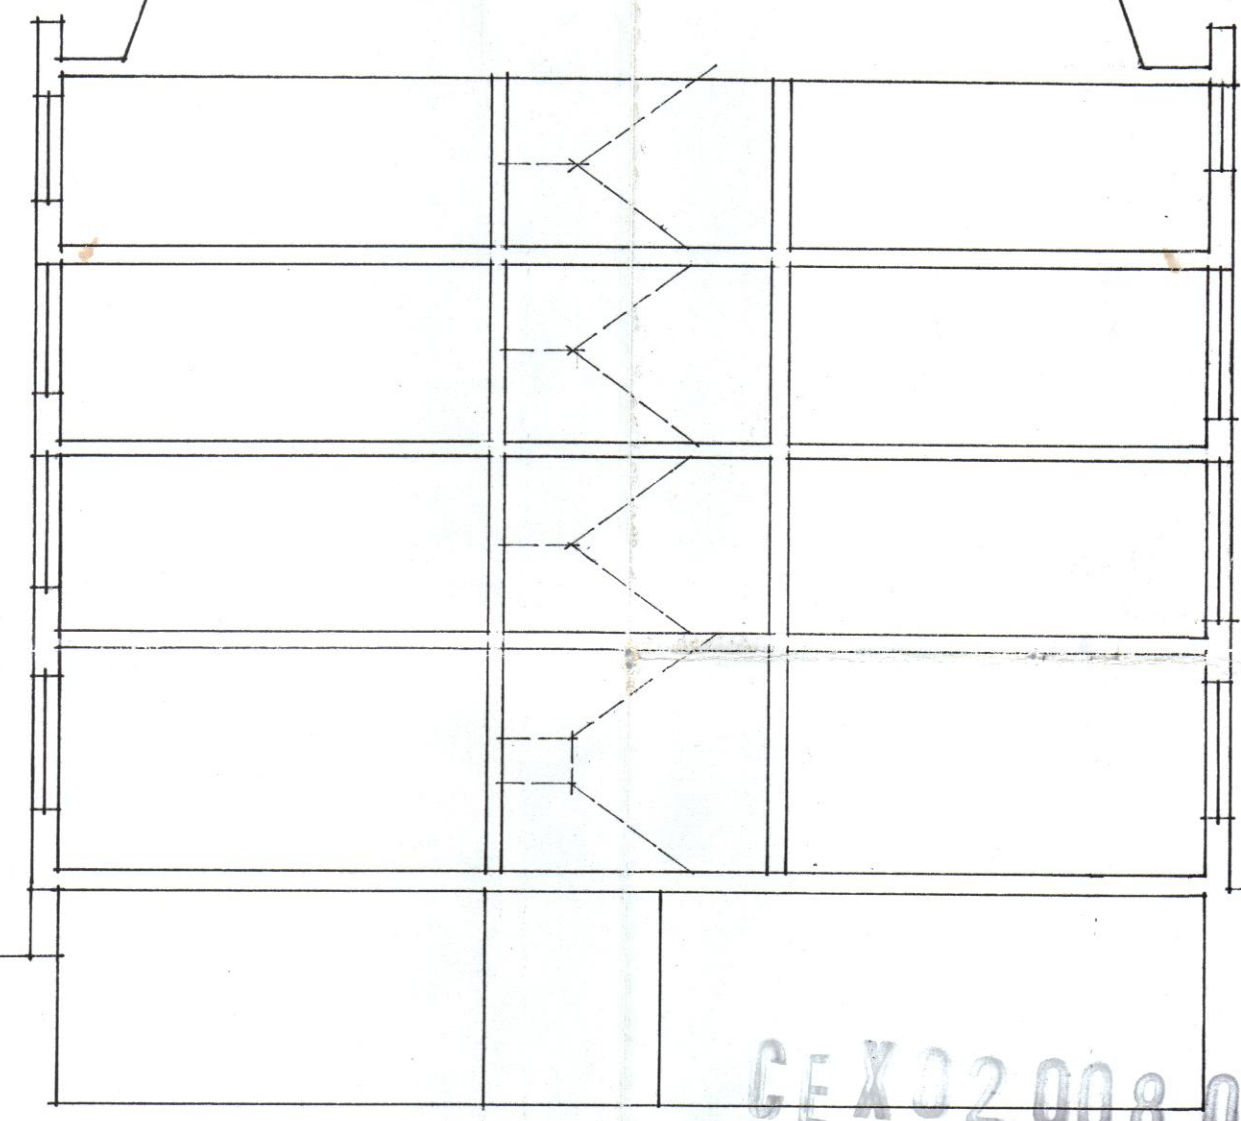

SECTION 3.3

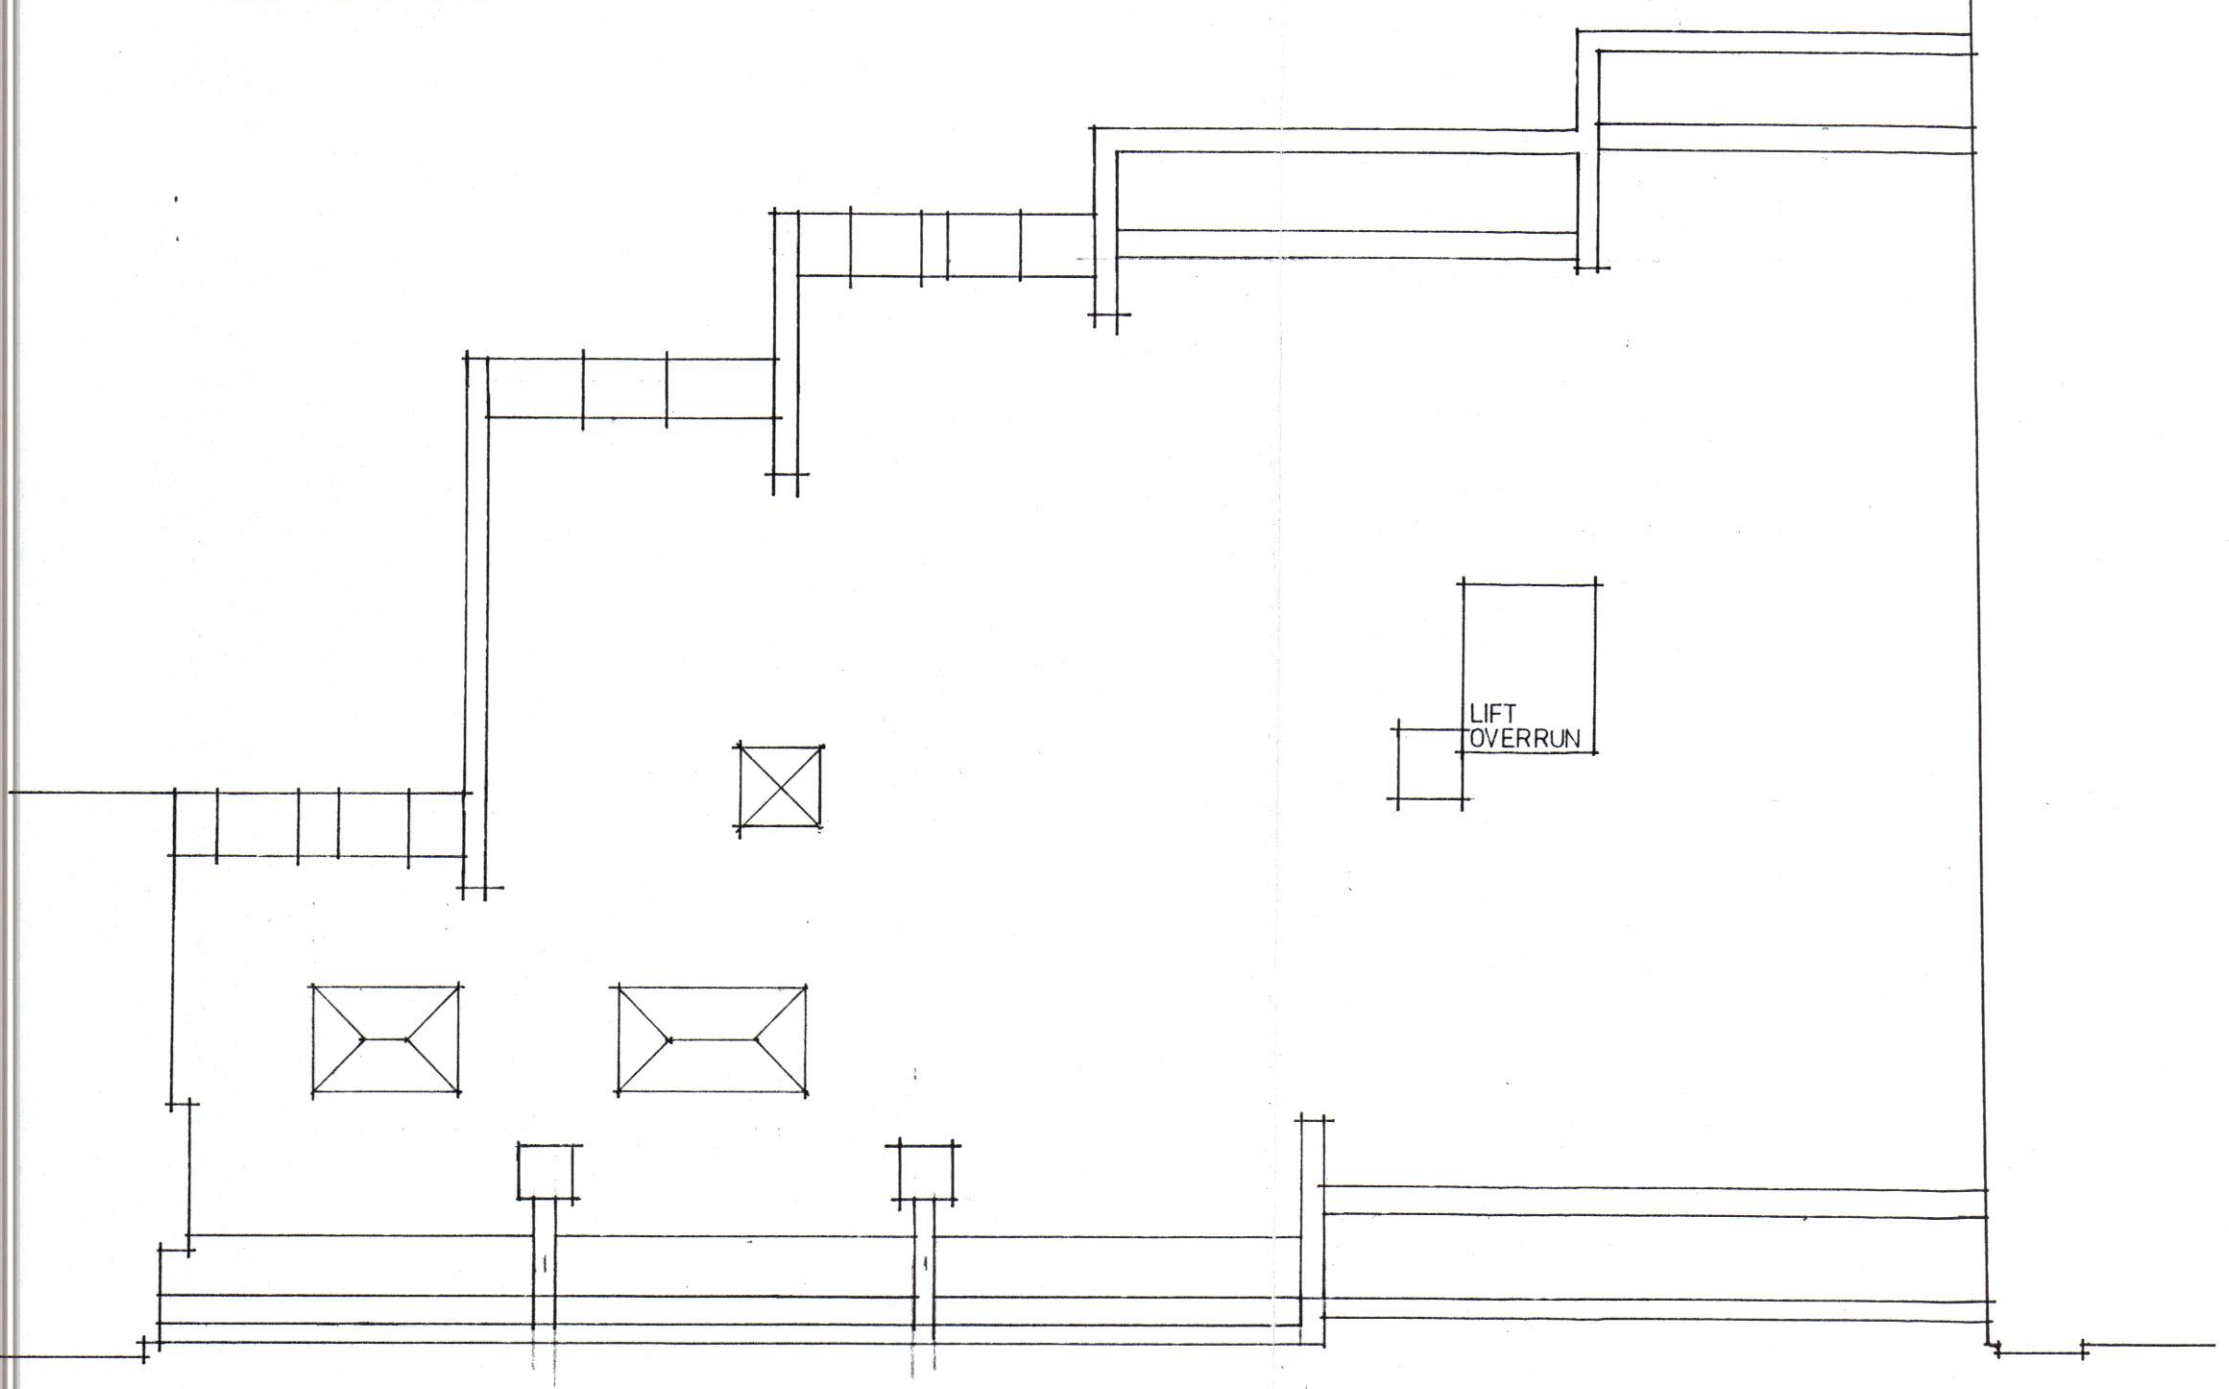

ROOF PLAN

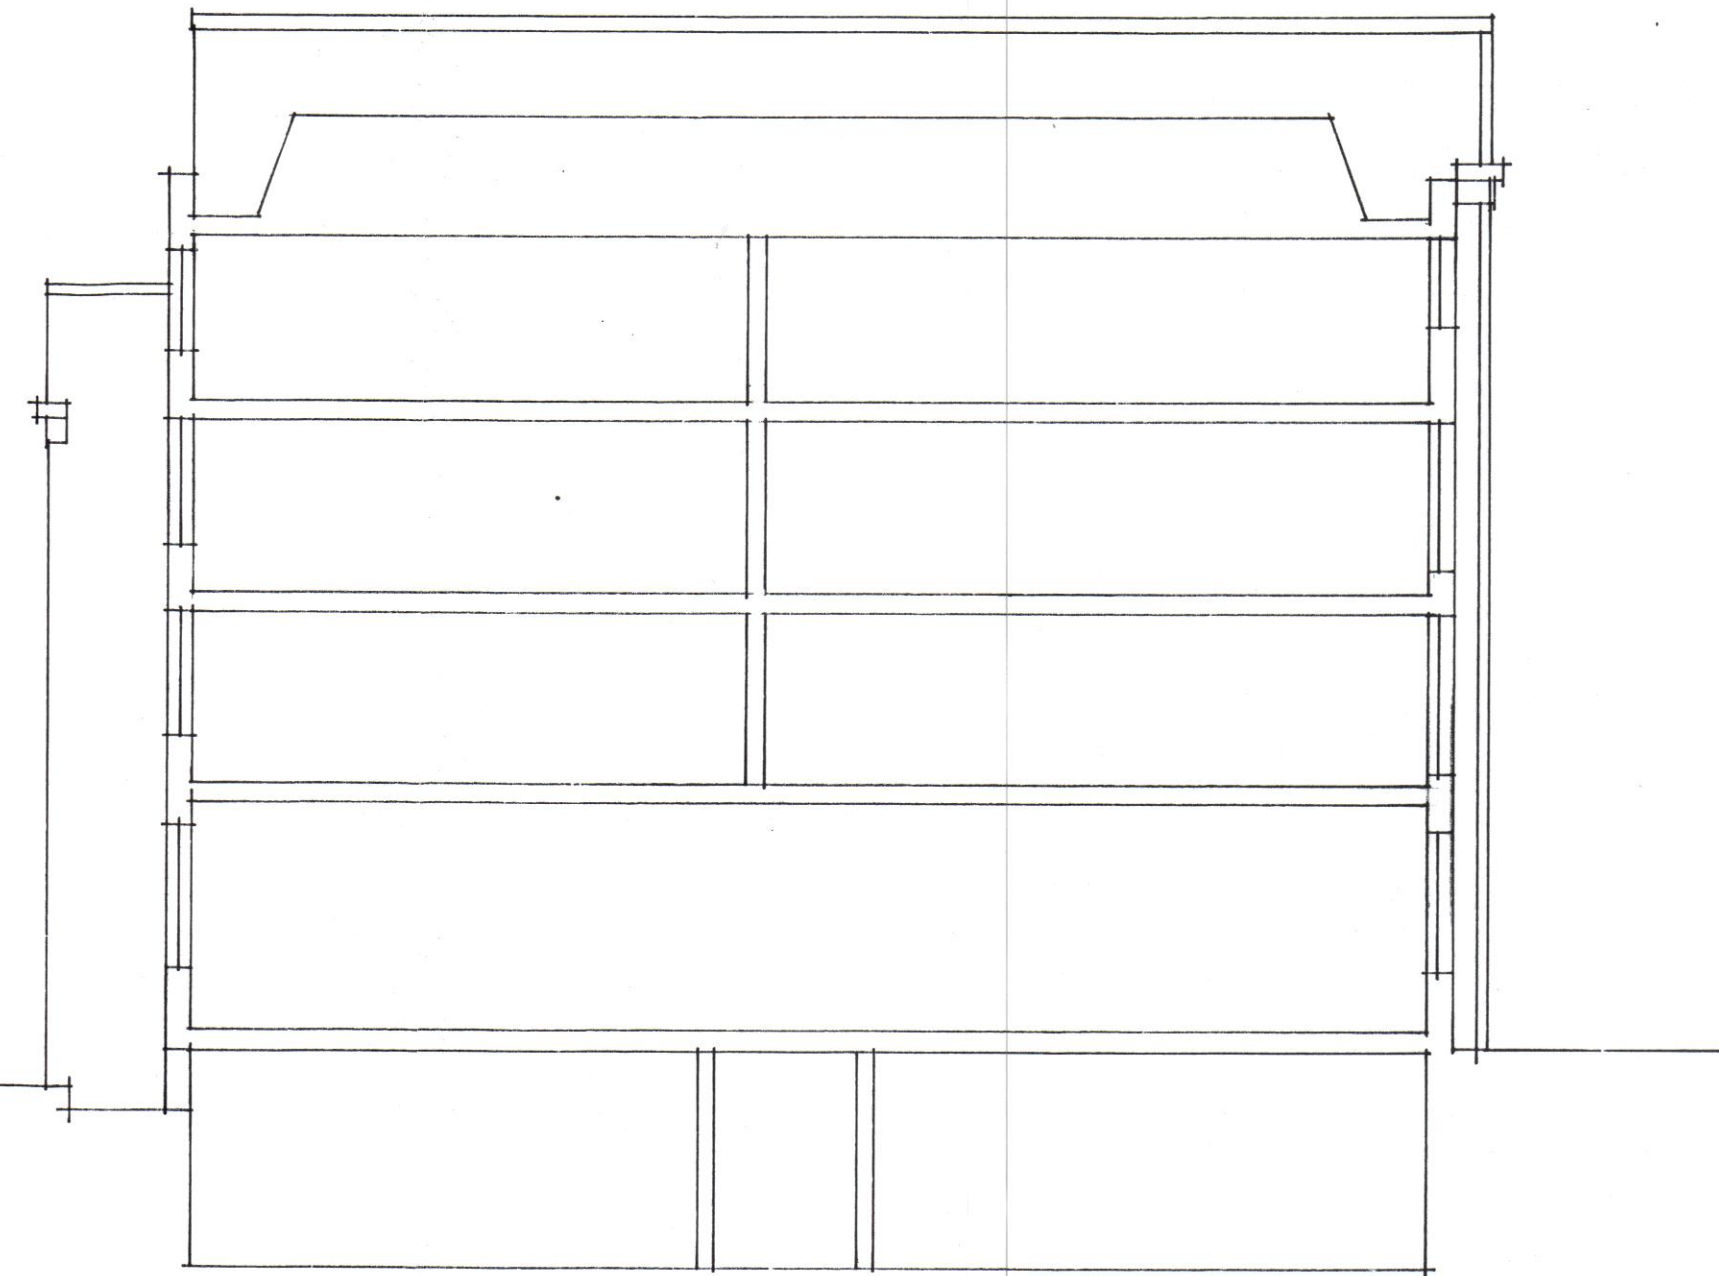

SECTION 4.4

DAY & JOHNSON LTD
 Quantity Surveyors Project Managers

13 Market Place · Wokingham · Berkshire · RG40 1AL
 Telephone (0118) 979 1441 Fax (0118) 979 1116

Revisions

Client
 AKS REAL ESTATE

Project
 PROPOSED FLAT DEVELOPMENT
 154, 160 ARLINGTON ROAD
 CAMDEN

Drawing Title
 PROPOSED ELEVATIONS + SECTIONS

Scale 1:100 **Date** AUG. 2002

Drawing No. 1281.2 **Revision**

1281.2