



EXTERNAL FINISHES/MATERIALS

Roof: Natural slate tiles, dormers, lead faced.

Walls:

Elevation A – Yellow stock brick with flat cambered arches to windows.

Elevation B – Red brick with reconstituted Portland stone 'architrave' around windows and main entrance.

All bricks to be approved by Local Authority.

Windows:

Elevation A – White painted rendered jambs. Double-glazed, small pane, traditional box sashes painted white.

Elevation B – Double-glazed, painted metal frames. Final details to be agreed with Local Authority.


Doors:

Elevation A – Painted timber doorcases to traditional detail with painted timber 6-panel raised field panels with transom light over.

Elevation B – Painted timber door and frame set in reconstituted Portland stone architrave.


Railings:

Black painted, mild steel 'spearhead' railings to match existing to No. 162.

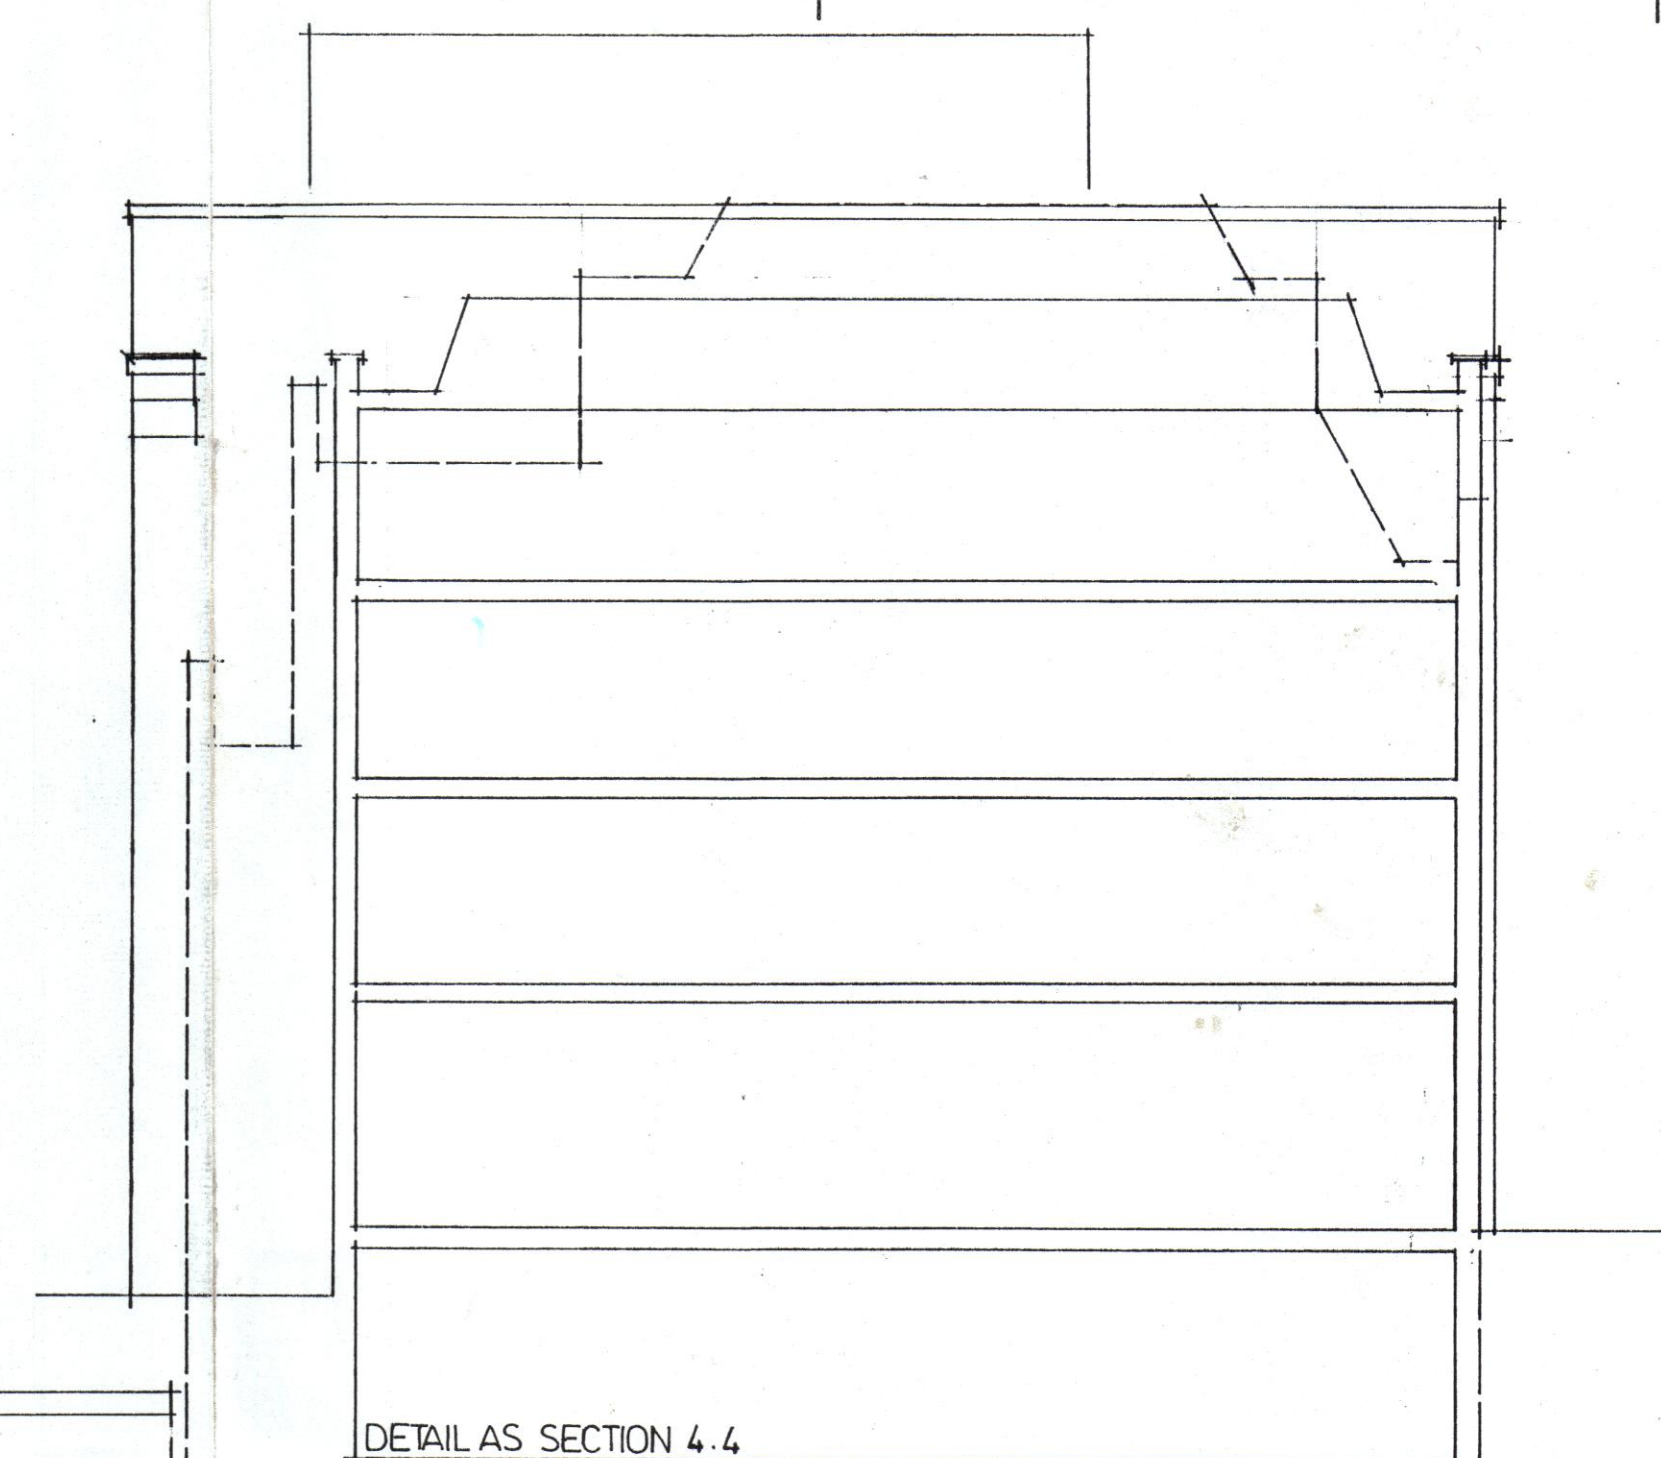


SECTION 5.5 EXISTING CHURCH CENTRE DOTTED


- L/D - LIVING DINING AREA
- K/D - KITCHEN DINER
- K - KITCHEN
- ST - STORE
- B1 - BEDROOM 1
- B2 - BEDROOM 2
- B - BATHROOM
- WC - TOILET

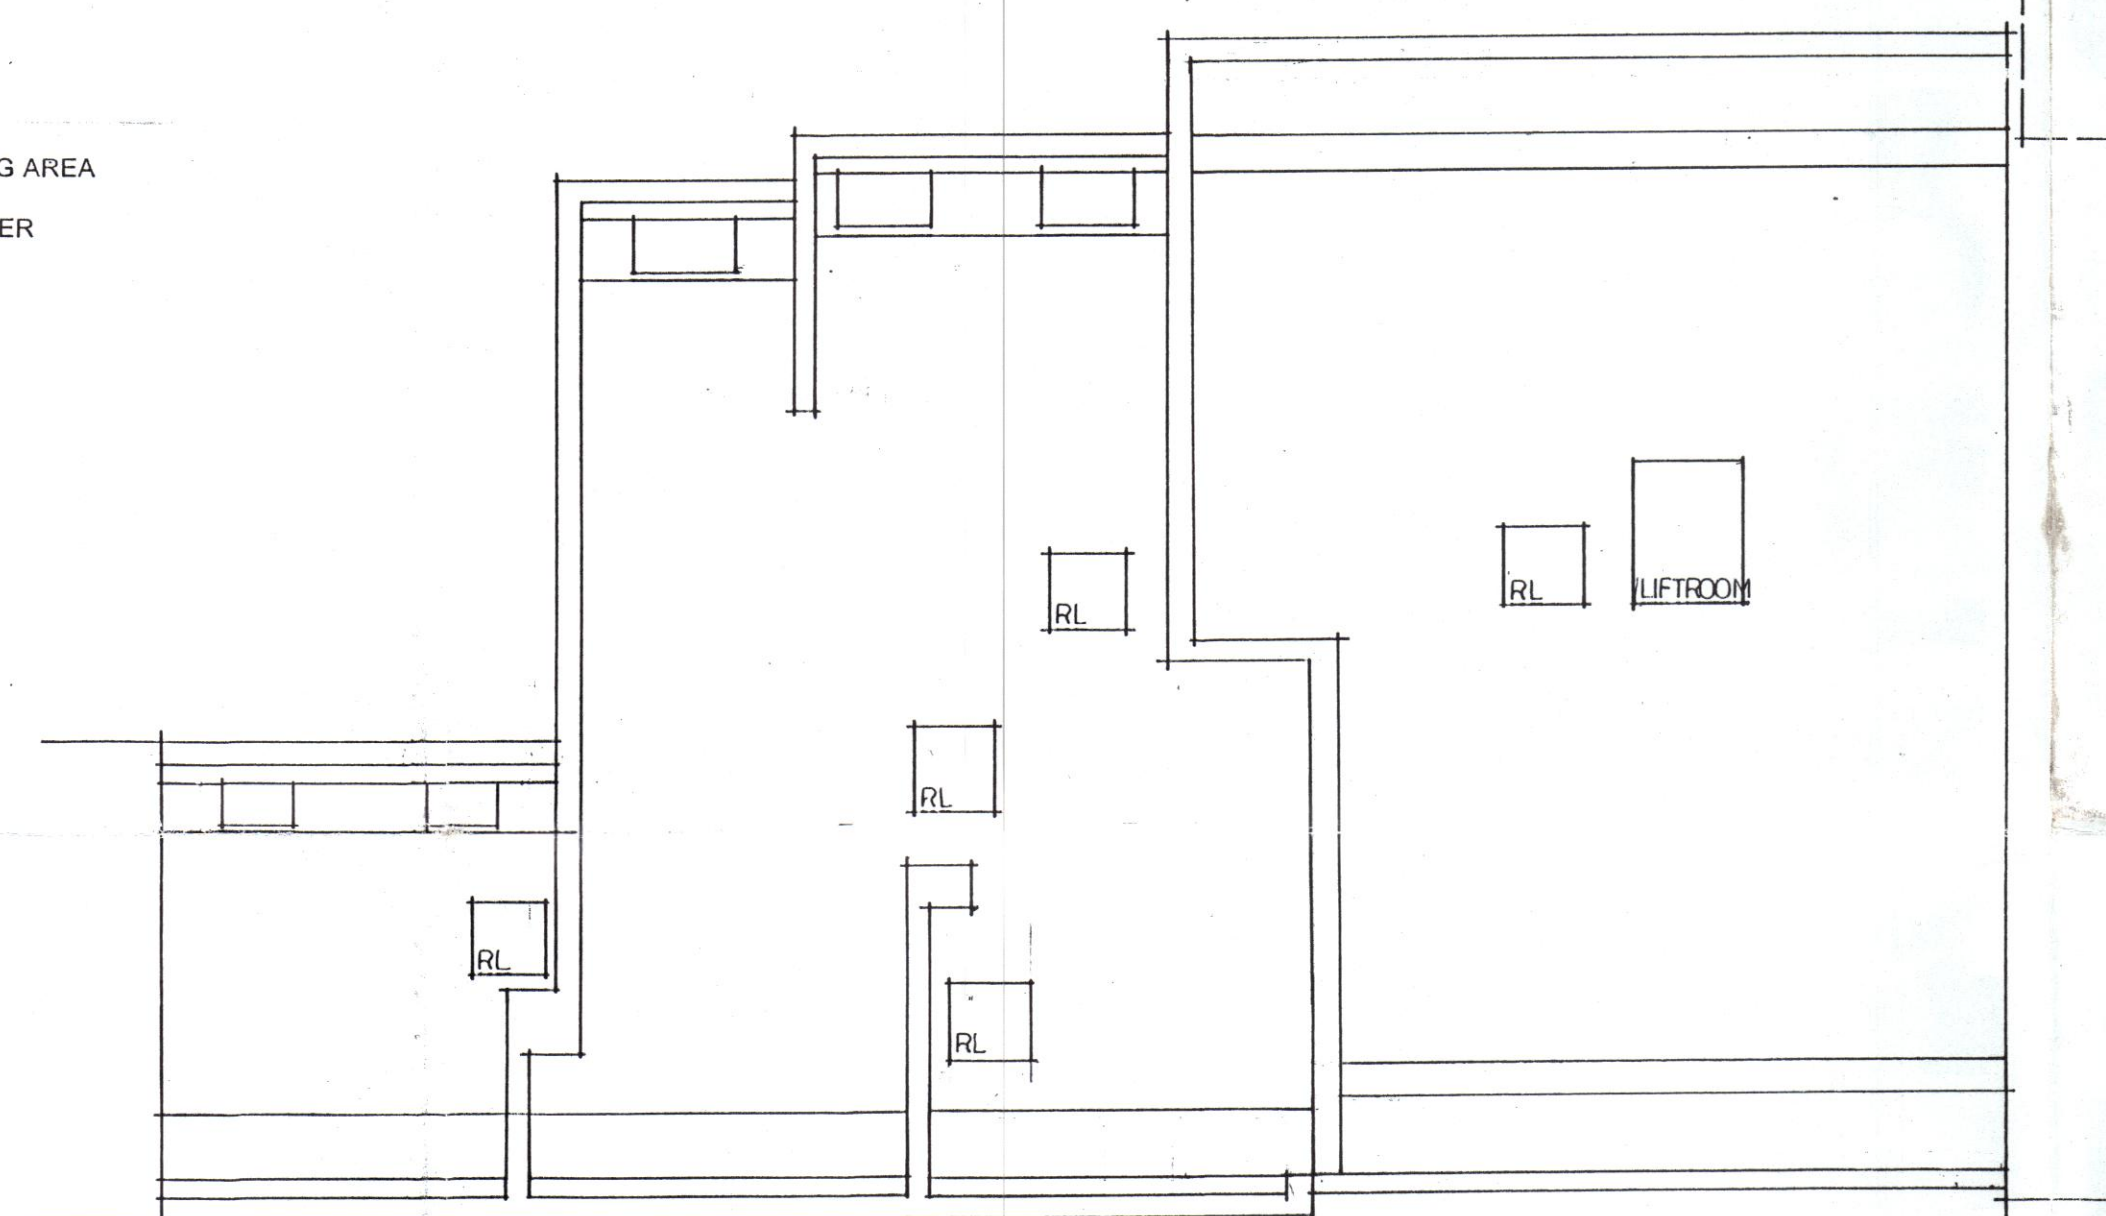


ROOF PLAN RL, ROOFLIGHT

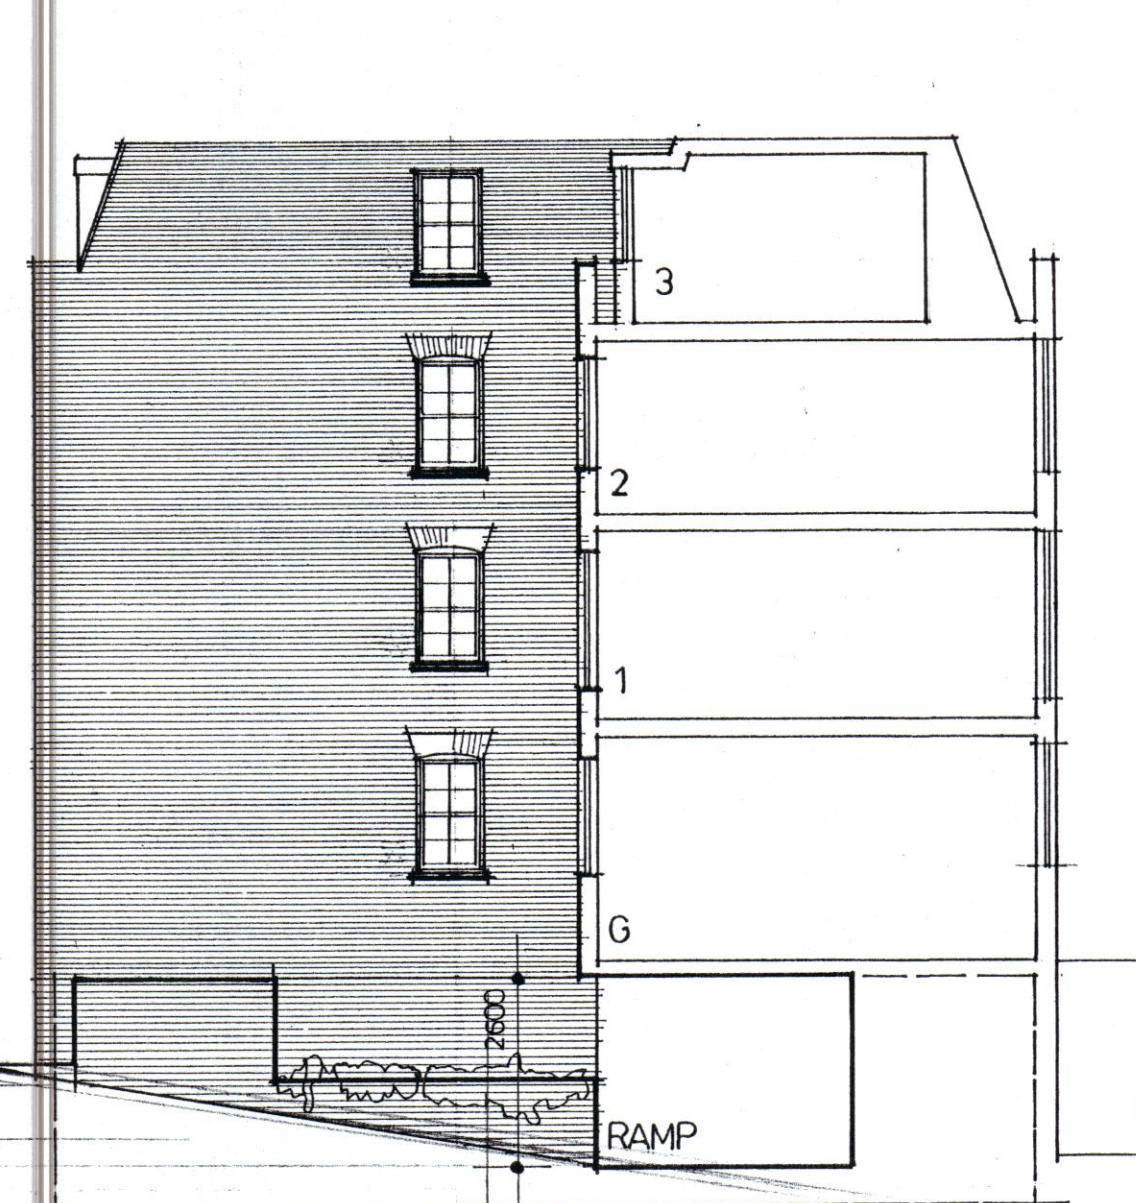


SECTION 1.1
WINDOWS TO HAVE OBSCURED GLAZING

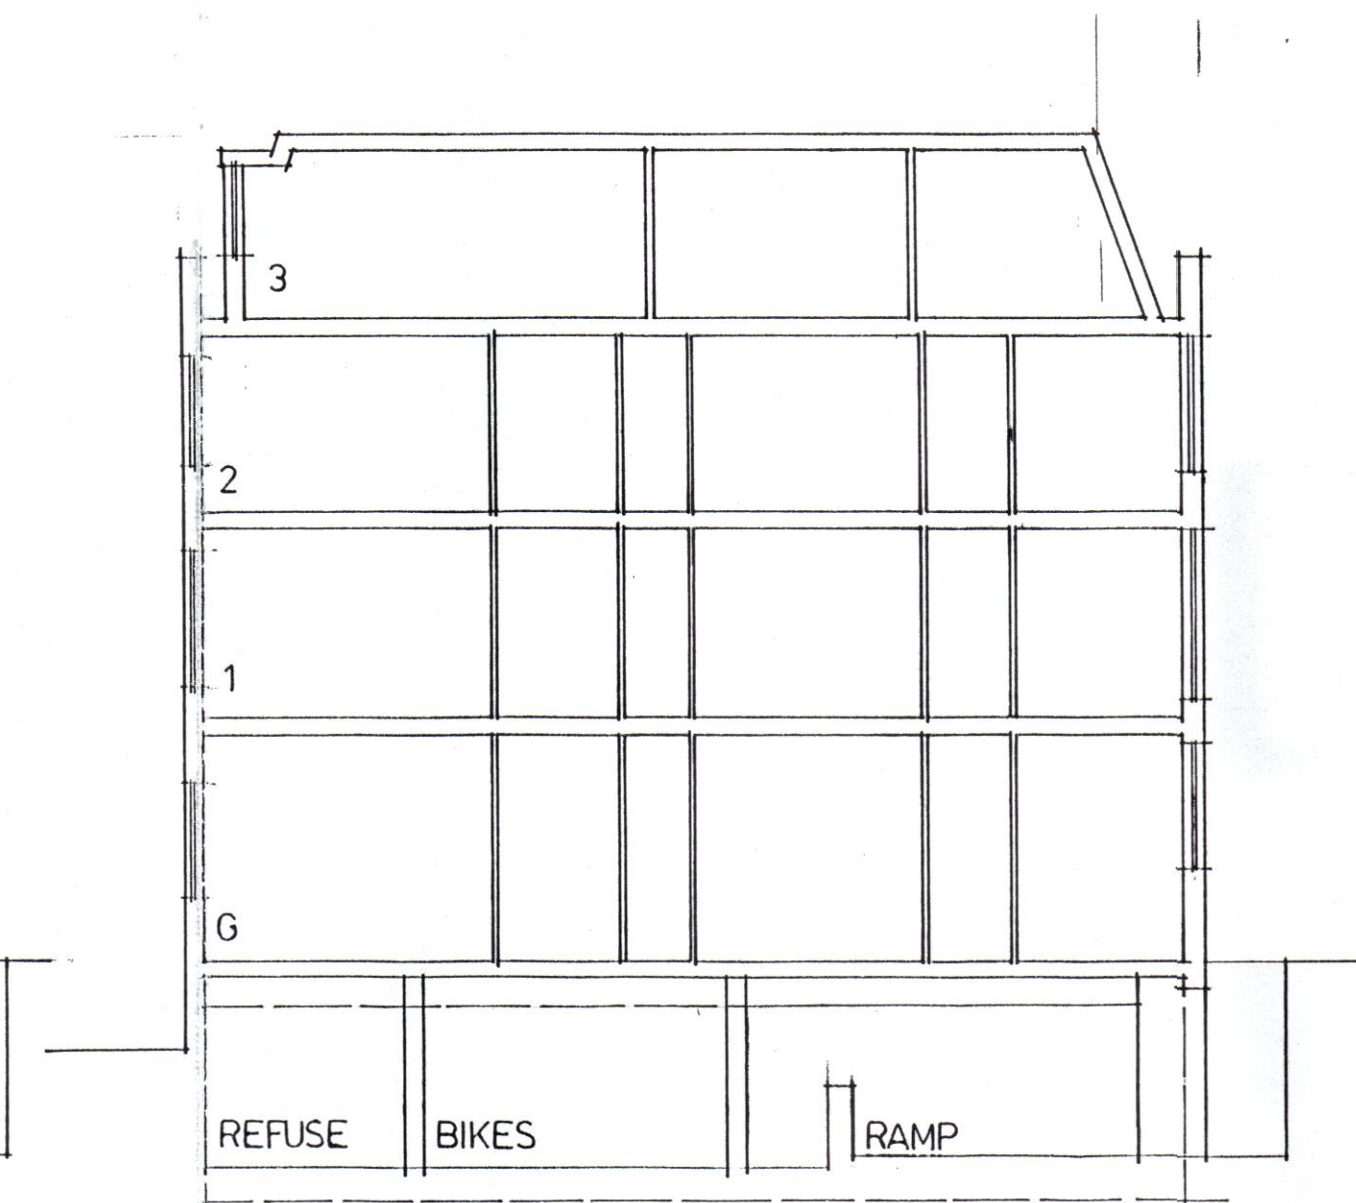

SECTION 2.2

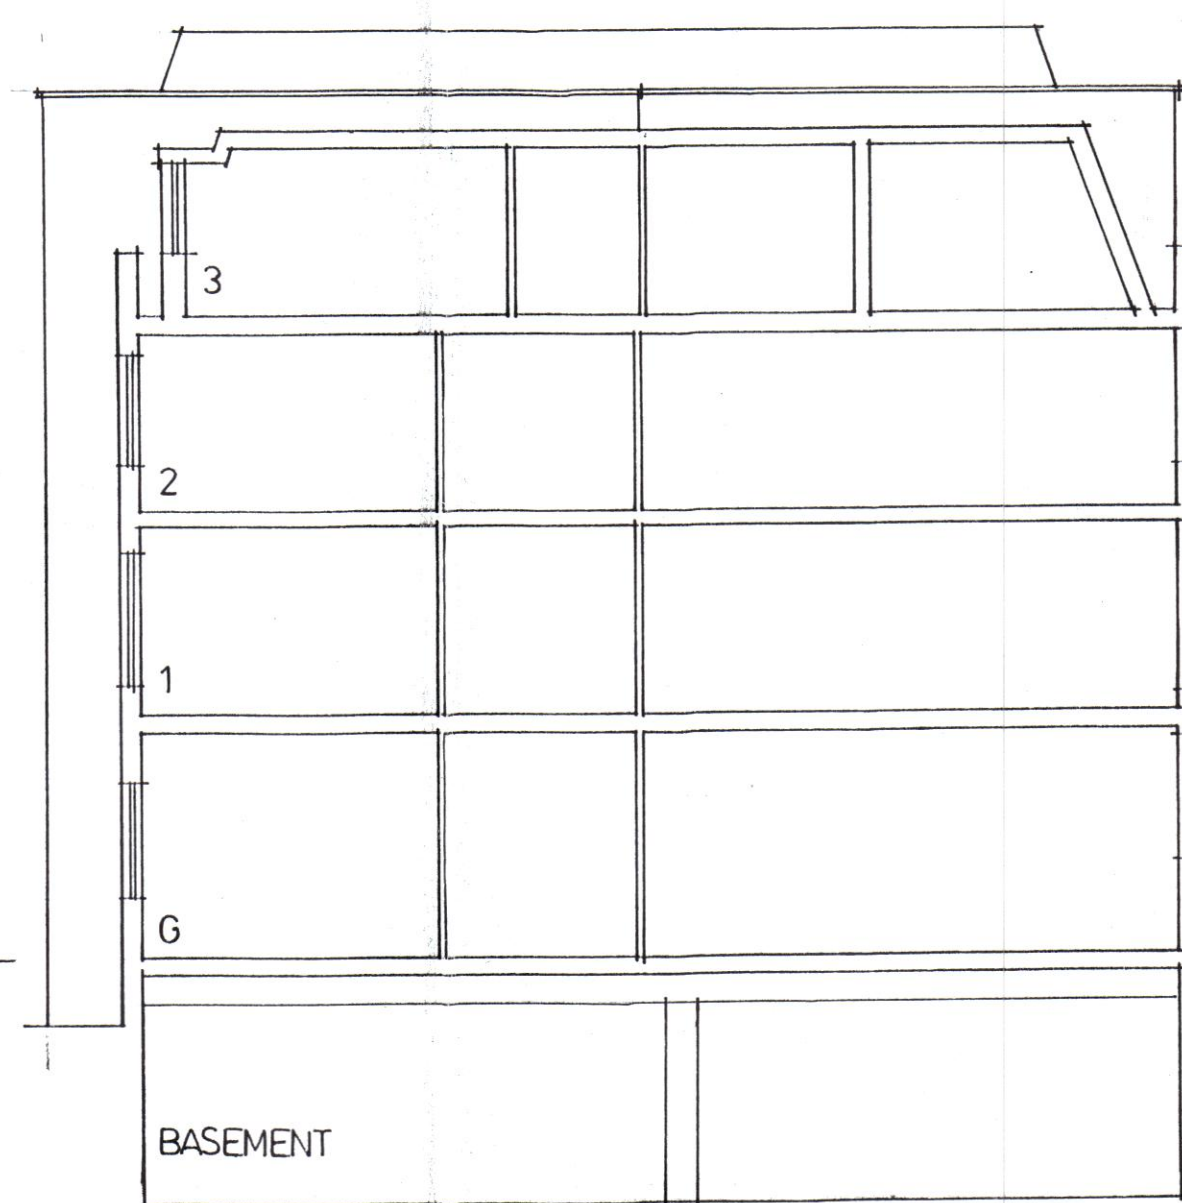

SECTION 3.3

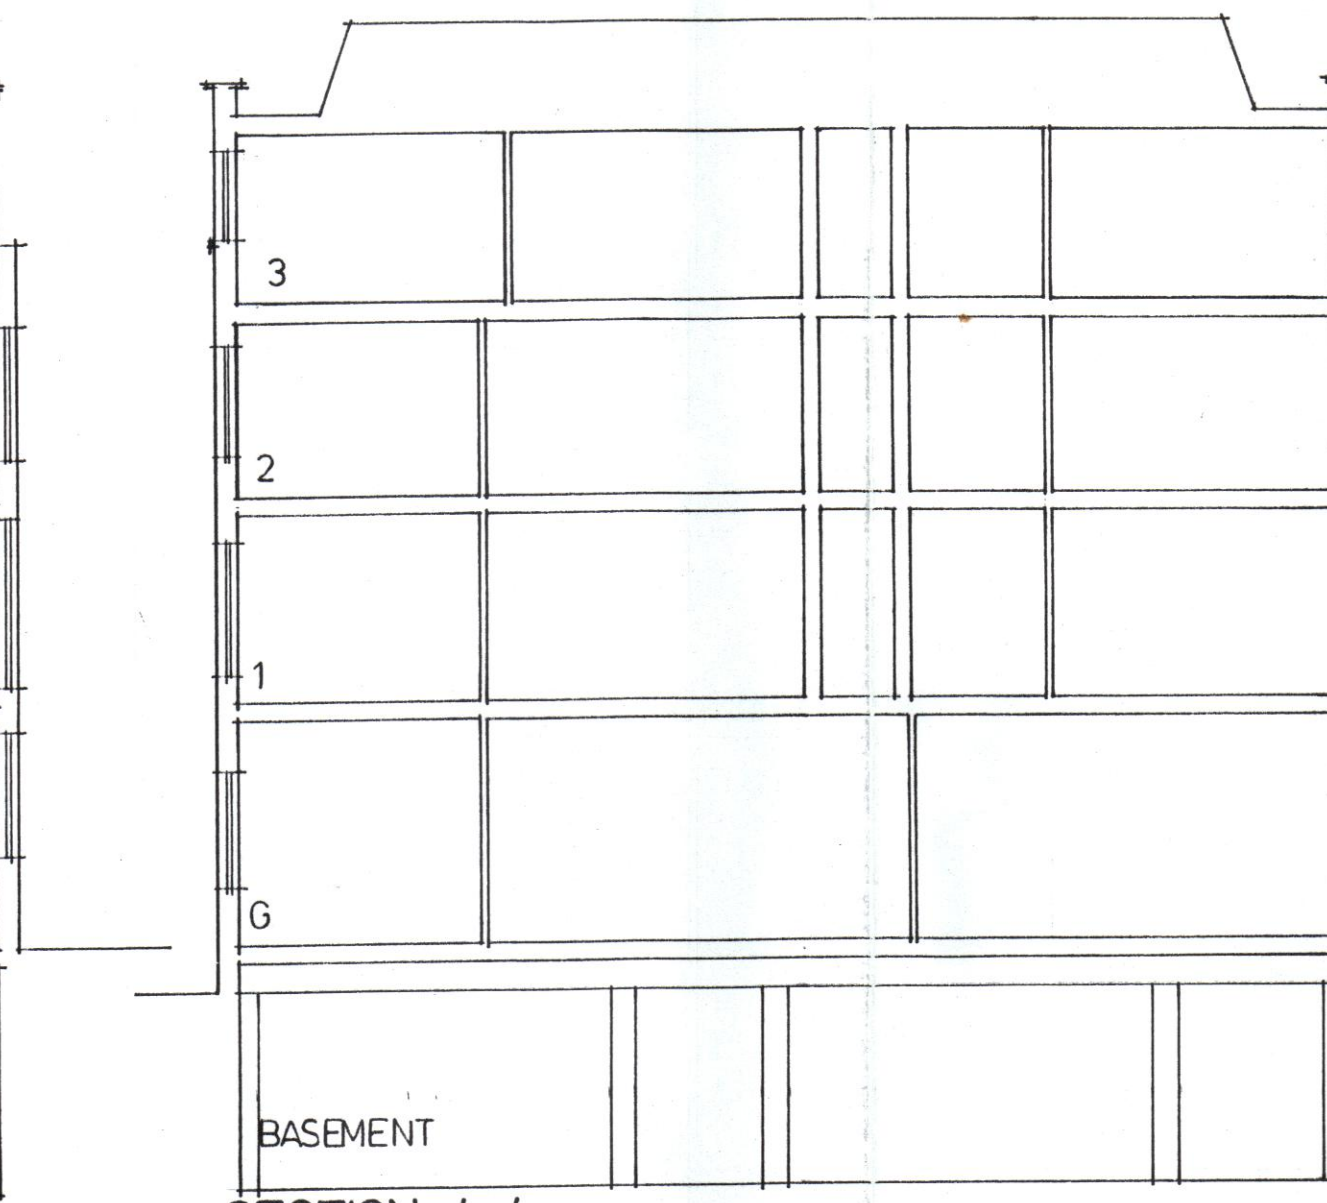

SECTION 4.4

This drawing should not be scaled. All dimensions to be checked on site.
The information contained on this drawing is the copyright of Harrall Design Associates.

REVISIONS
C. 27.7.00 MINOR REVISIONS.

PEX0200806
PEX0200805

Harrall Design Associates

Architectural : Interior : Shopfitting : Landscape

14 Tomlinson Drive Wokingham Berkshire RG40 3NZ Tel/Fax: 0118 973 3069

CLIENT
WESTMINSTER DIOCESE

PROJECT
PROPOSED FLAT DEVELOPMENT
154 - 160 ARLINGTON ROAD
CAMDEN

TITLE
ELEVATION, PLANS + SECTIONS

SCALE
1:100

DATE
MARCH 2000

DRAWING NO.

REVISION

9903.12 C