



Notes

Site Boundary

01 Dry riser outlet valve

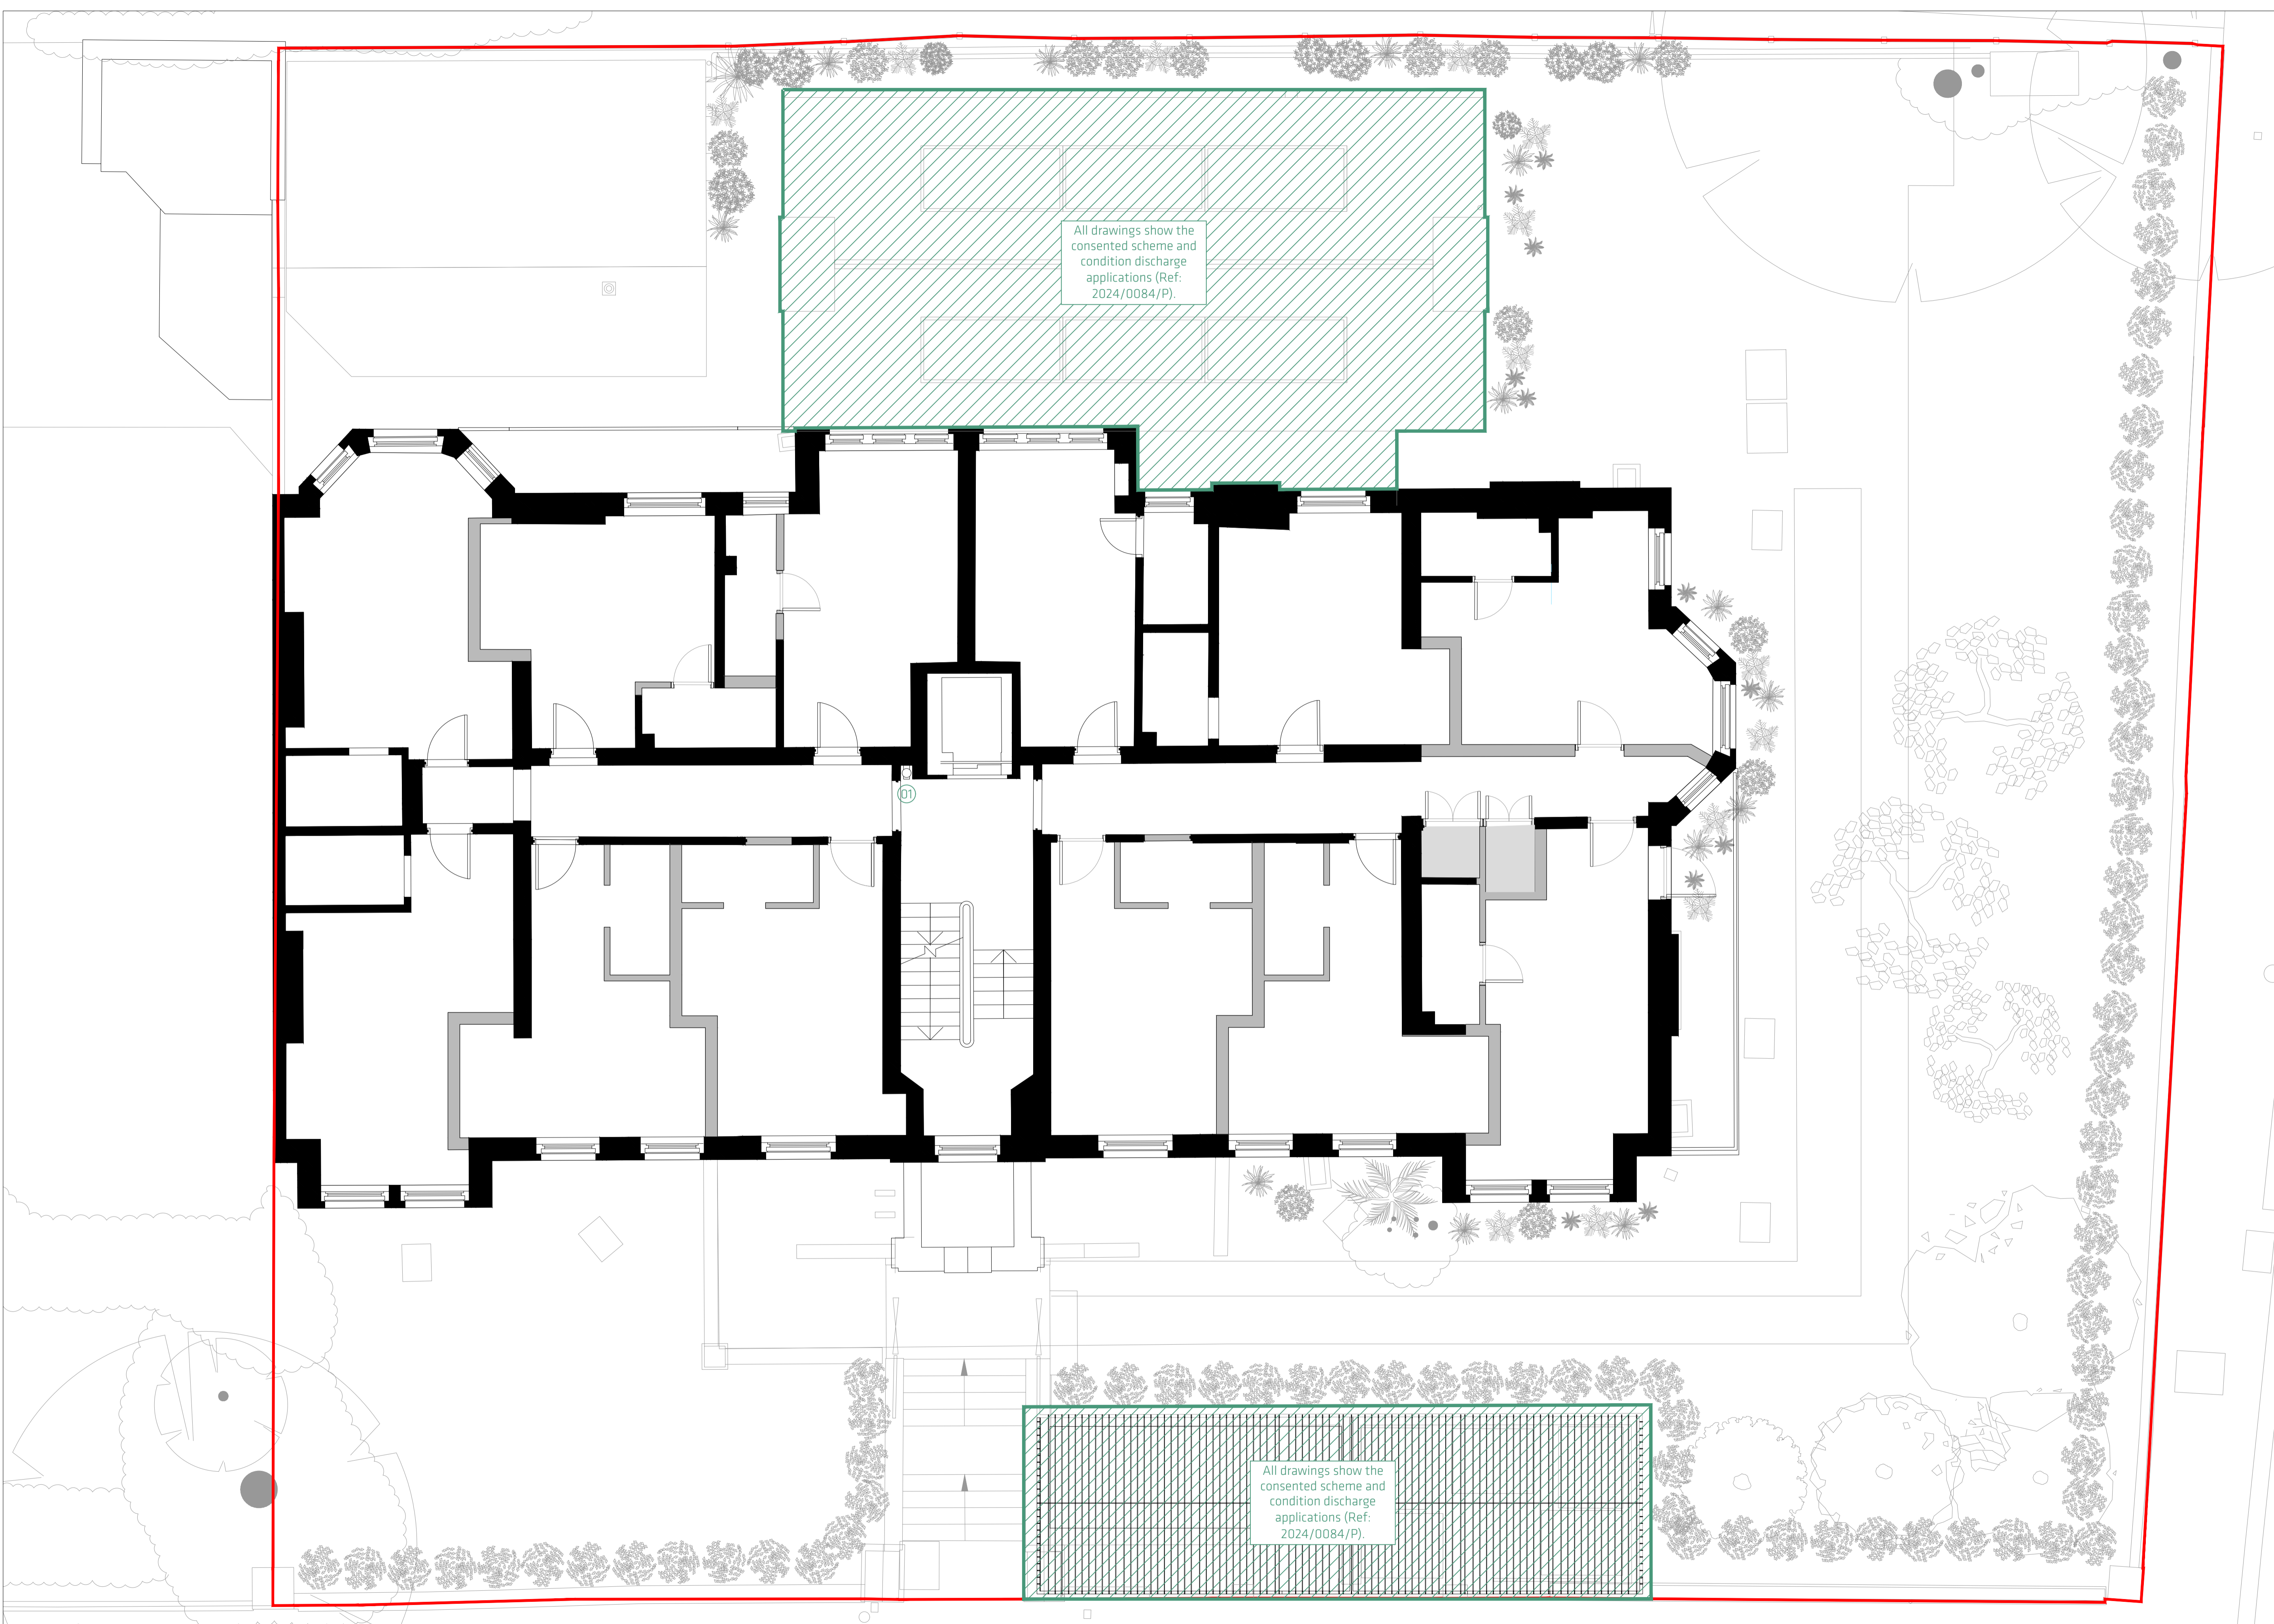

TYP

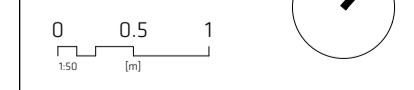

- 1. Do not scale this drawing.
- 2. For structural dimensions and details see Structural Engineers drawings.
- 3. All dimensions to be checked on site prior to commencement of any works or preparation of any shop drawings.
- 4. All errors in co-ordinates, levels and dimensions, are to be reported to the Architect.
- 5. All temporary works to be responsibility of the contractor.
- 6. This drawing to be read in conjunction with all relevant Architect's drawings and specifications and with other Consultant's information.

Revision	Date	Description	Revision	Date	Description
01	18.12.24	Issued for Planning			
02	19.02.25	Issued for Planning			

new-works
 Cocoa 406, The Biscuit Factory, SE16 4DG
 020 7258 8787 studio@new-works.net
 new-works.net
 © New Works (Architecture) Ltd

PROJECT	Orman Court		
TITLE	Proposed Typical Floor Plan		
DWG No	1915 (PL)471	REVISION	02
DATE	13.12.24	SCALE	1:500(A1)