

RAINWATER:
 RUNOFF IS ALLOWED TO SOAK THROUGH STRUCTURAL PAVING.
 THIS CAN BE PAVING BLOCKS WITH GAPS BETWEEN SOLID BLOCKS, OR POROUS PAVING, WHERE
 WATER FILTERS THROUGH THE BLOCK ITSELF. WATER CAN BE STORED IN THE SUB BASE AND
 POTENTIALLY ALLOWED TO INFILTRATE INTO THE GROUND.









THE DESTINATION FOR SURFACE WATER RUNOFF THAT IS NOT COLLECTED FOR USE SHOULD BE
 PRIORITISED IN THE FOLLOWING ORDER:

- A: INFILTRATION.
- B: DISCHARGE TO SURFACE WATERS
- C: DISCHARGE TO SURFACE WATER SEWER, HIGHWAY DRAIN OR ANOTHER DRAINAGE SYSTEM.
- D: DISCHARGE TO A COMBINED SEWER.

RAINWATER:
 RUNOFF IS ALLOWED TO SOAK THROUGH STRUCTURAL PAVING.
 THIS CAN BE PAVING BLOCKS WITH GAPS BETWEEN SOLID BLOCKS, OR POROUS PAVING, WHERE
 WATER FILTERS THROUGH THE BLOCK ITSELF. WATER CAN BE STORED IN THE SUB BASE AND
 POTENTIALLY ALLOWED TO INFILTRATE INTO THE GROUND.

THE DESTINATION FOR SURFACE WATER RUNOFF THAT IS NOT COLLECTED FOR USE SHOULD BE
 PRIORITISED IN THE FOLLOWING ORDER:

- A: INFILTRATION.
- B: DISCHARGE TO SURFACE WATERS
- C: DISCHARGE TO SURFACE WATER SEWER, HIGHWAY DRAIN OR ANOTHER DRAINAGE SYSTEM.
- D: DISCHARGE TO A COMBINED SEWER.

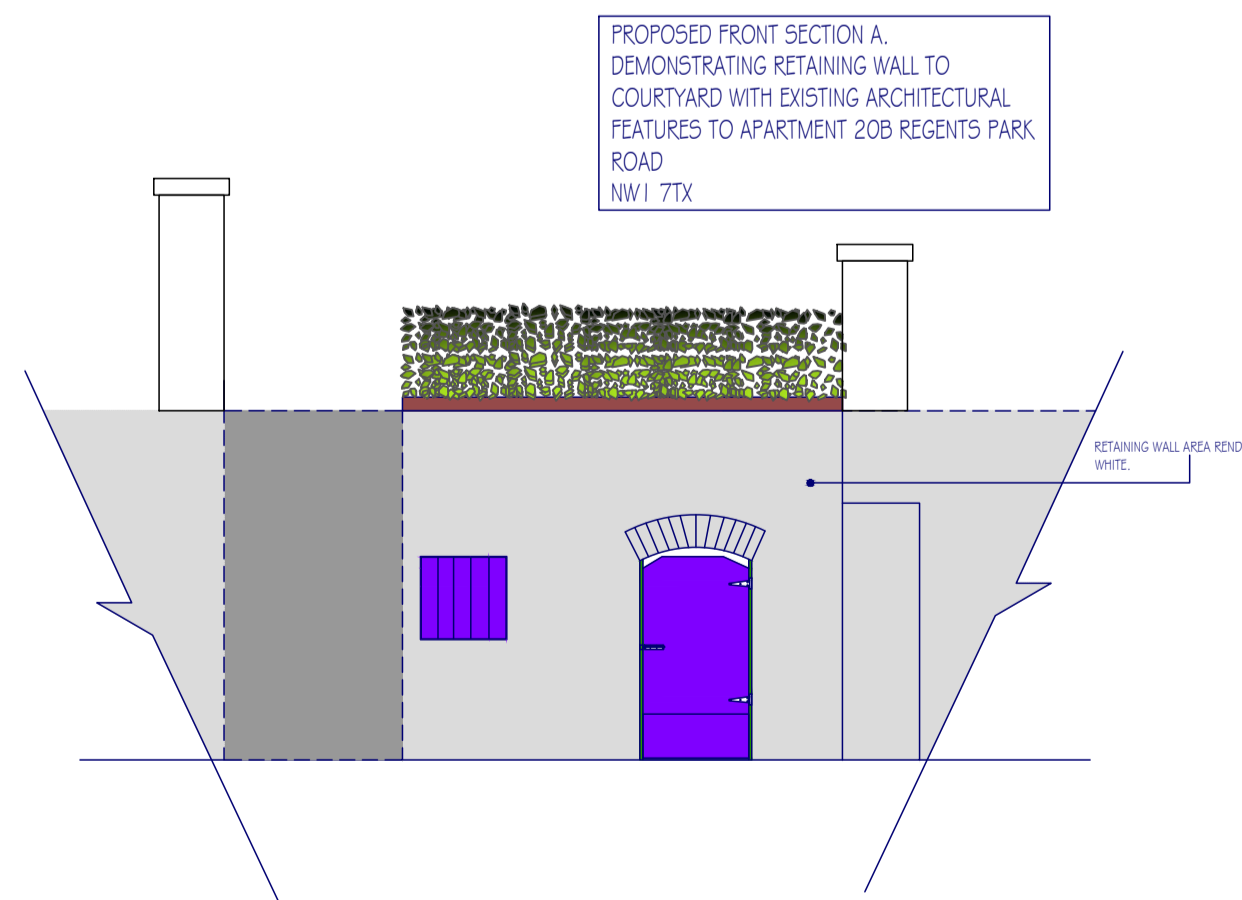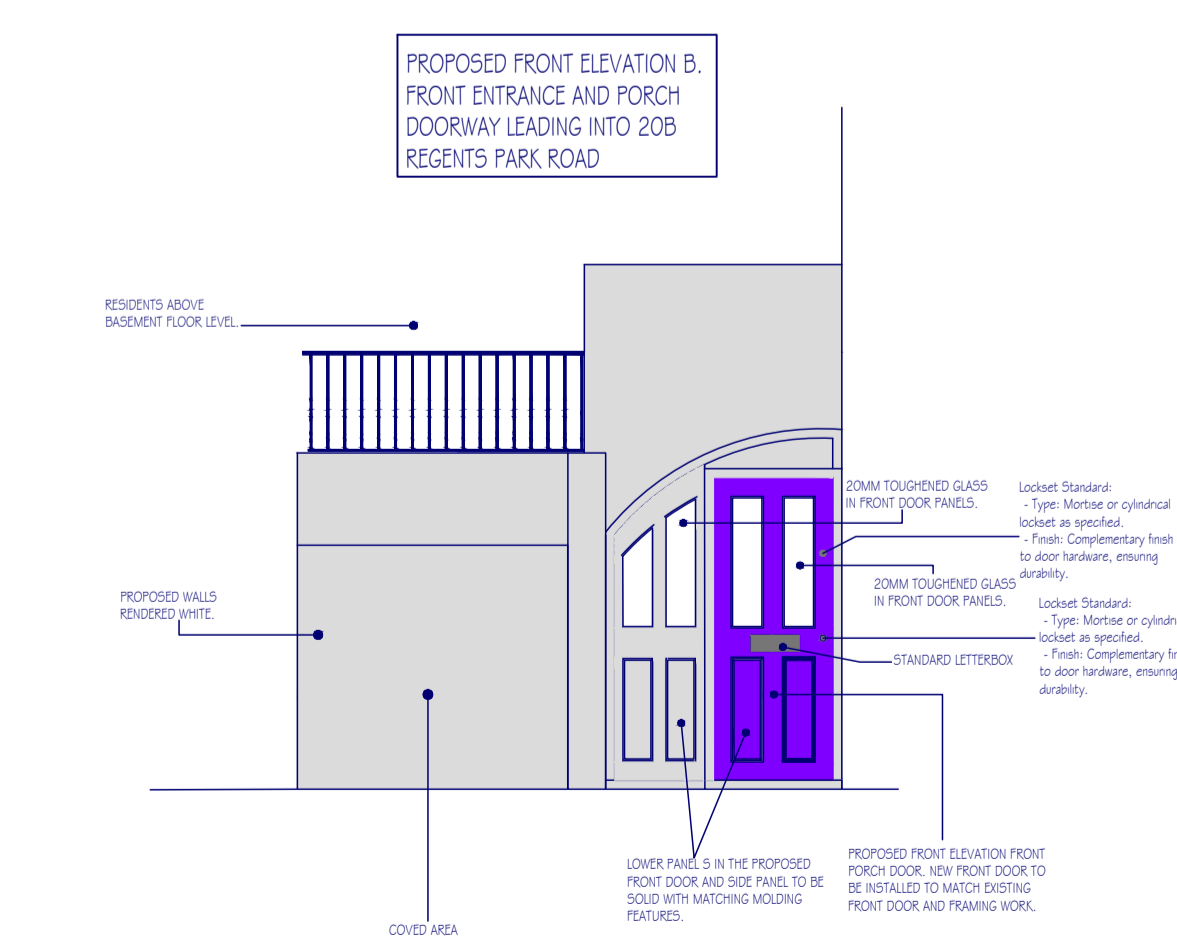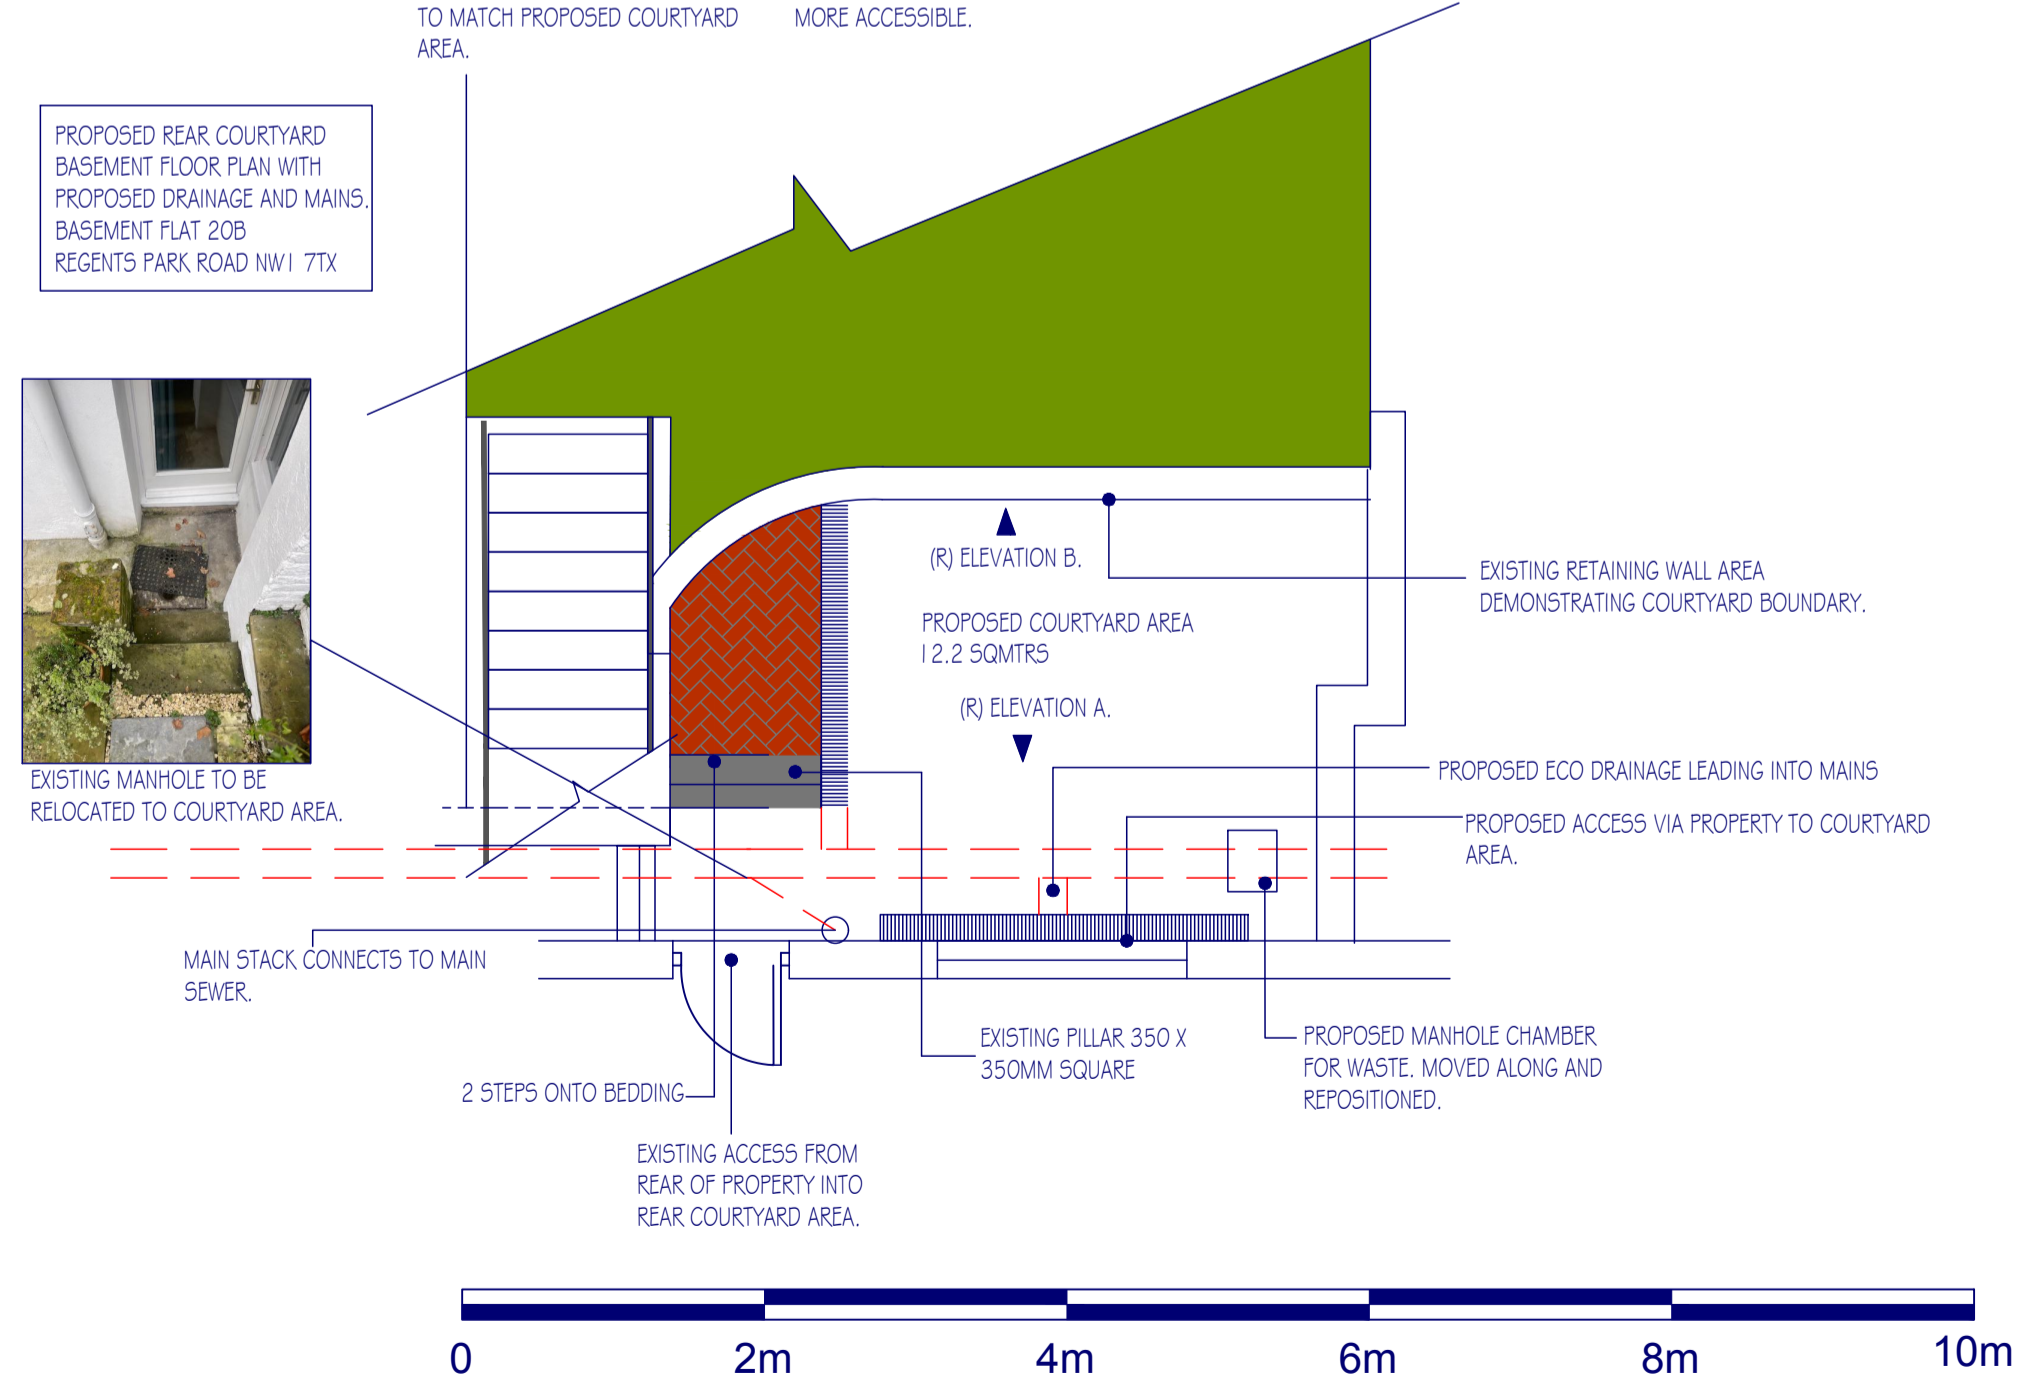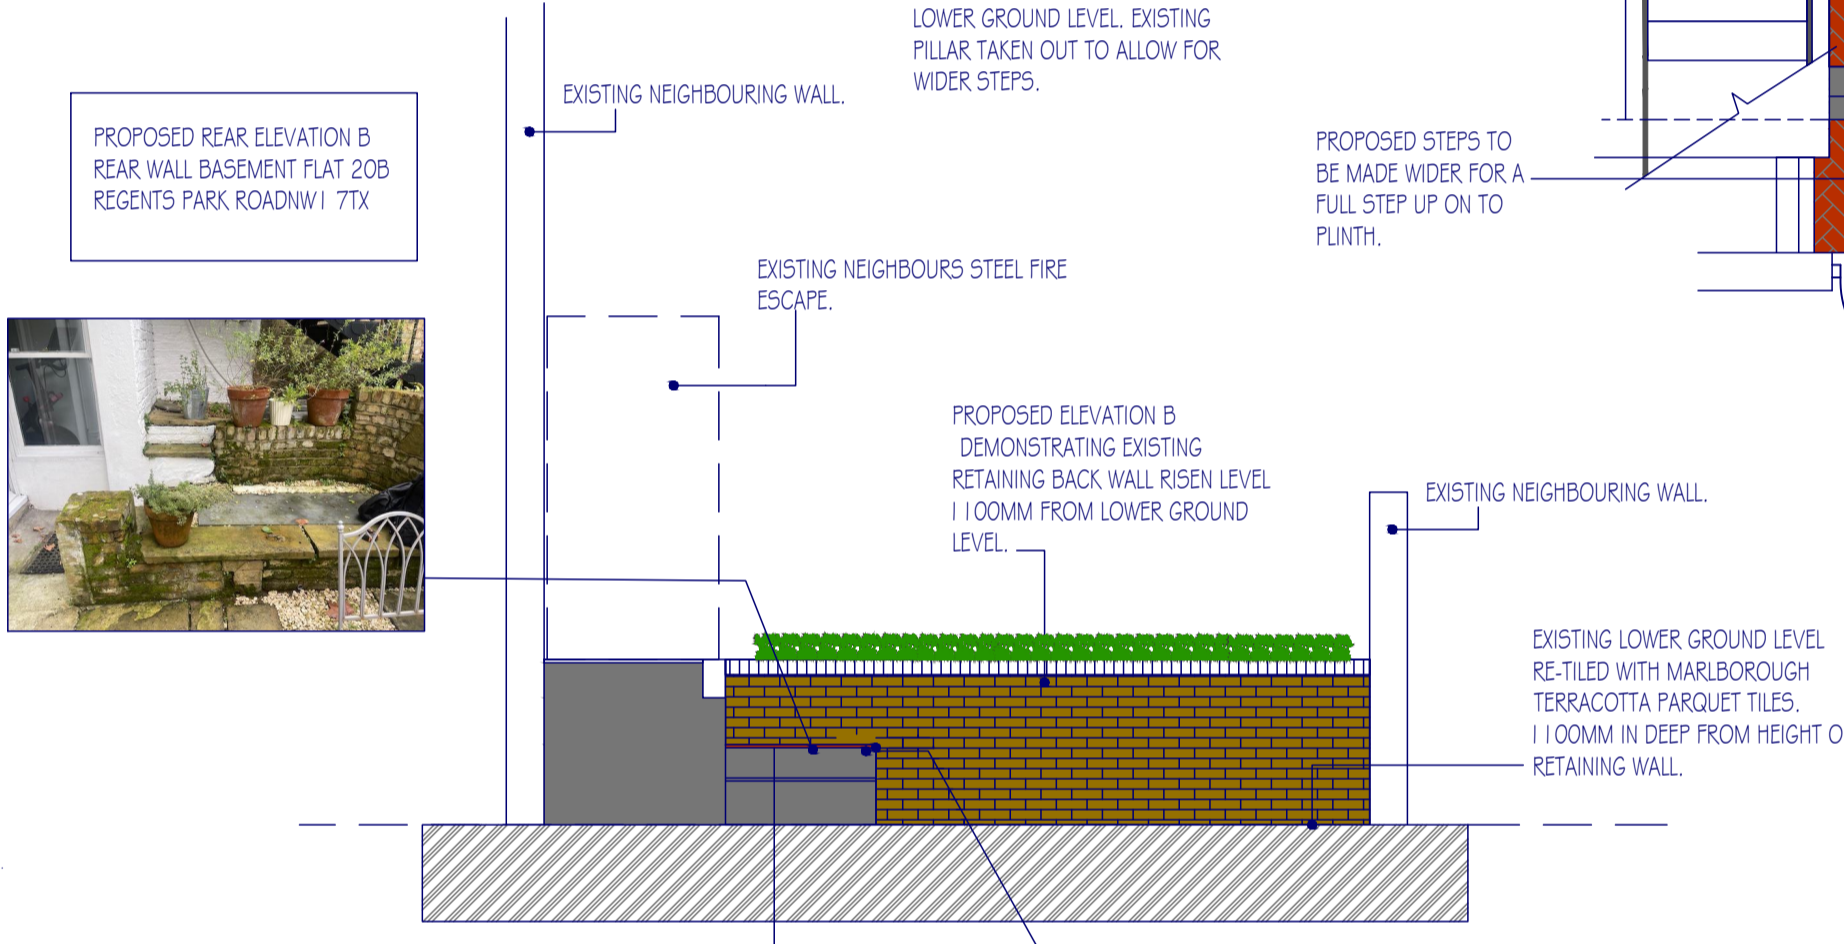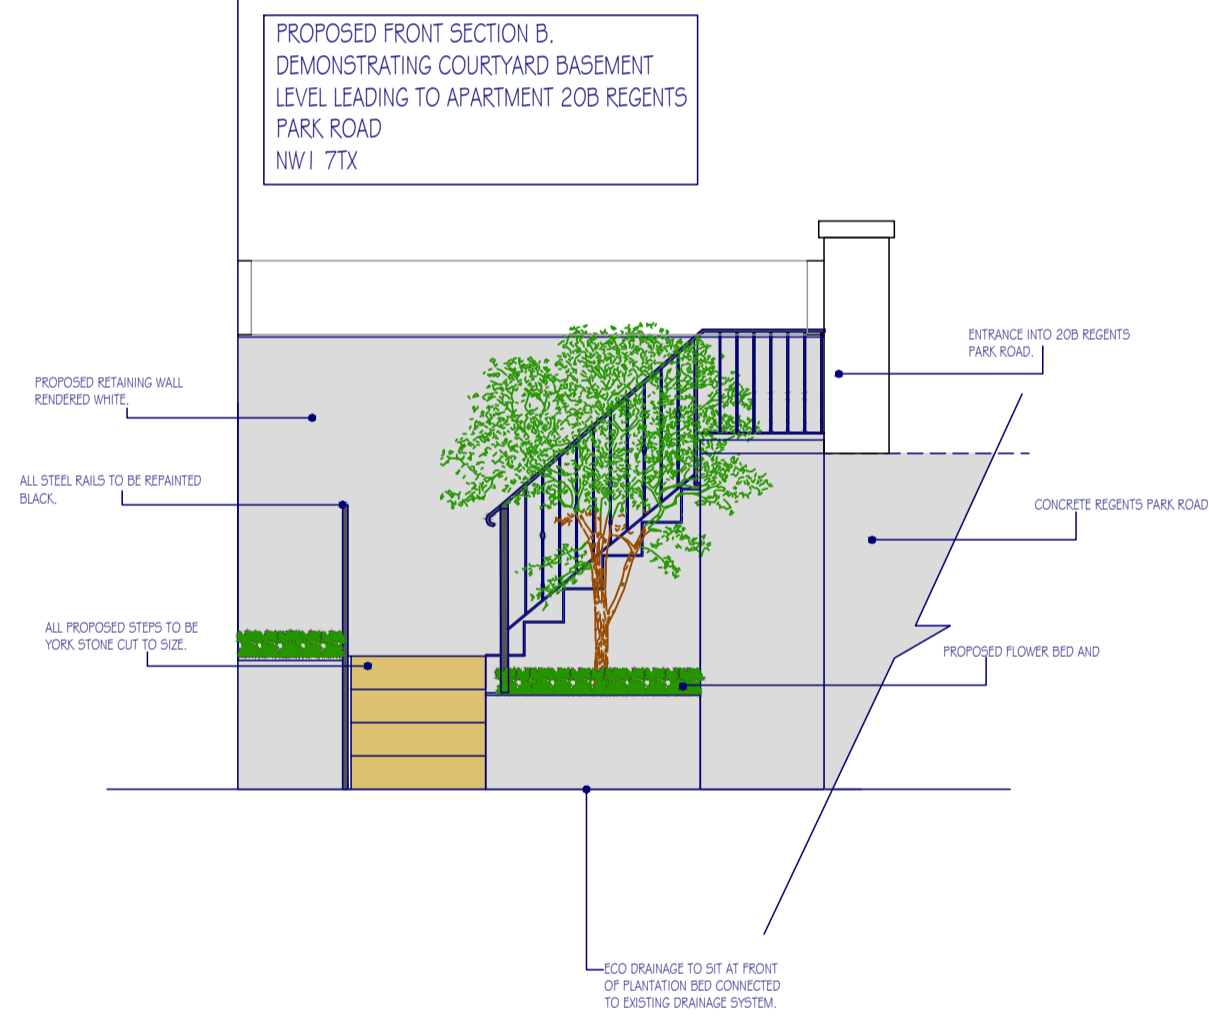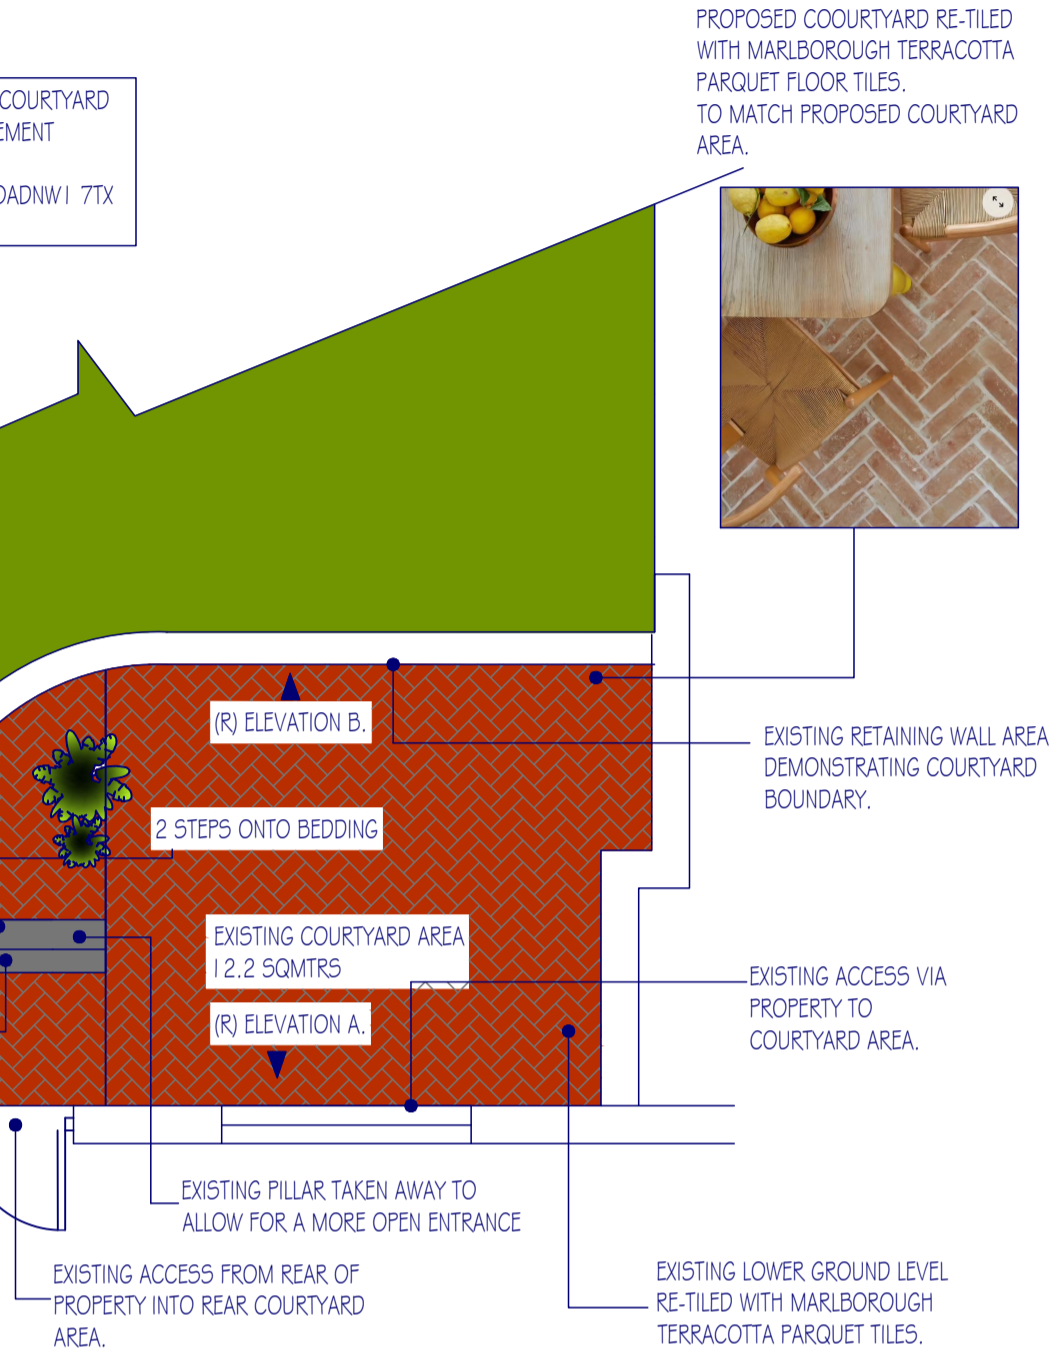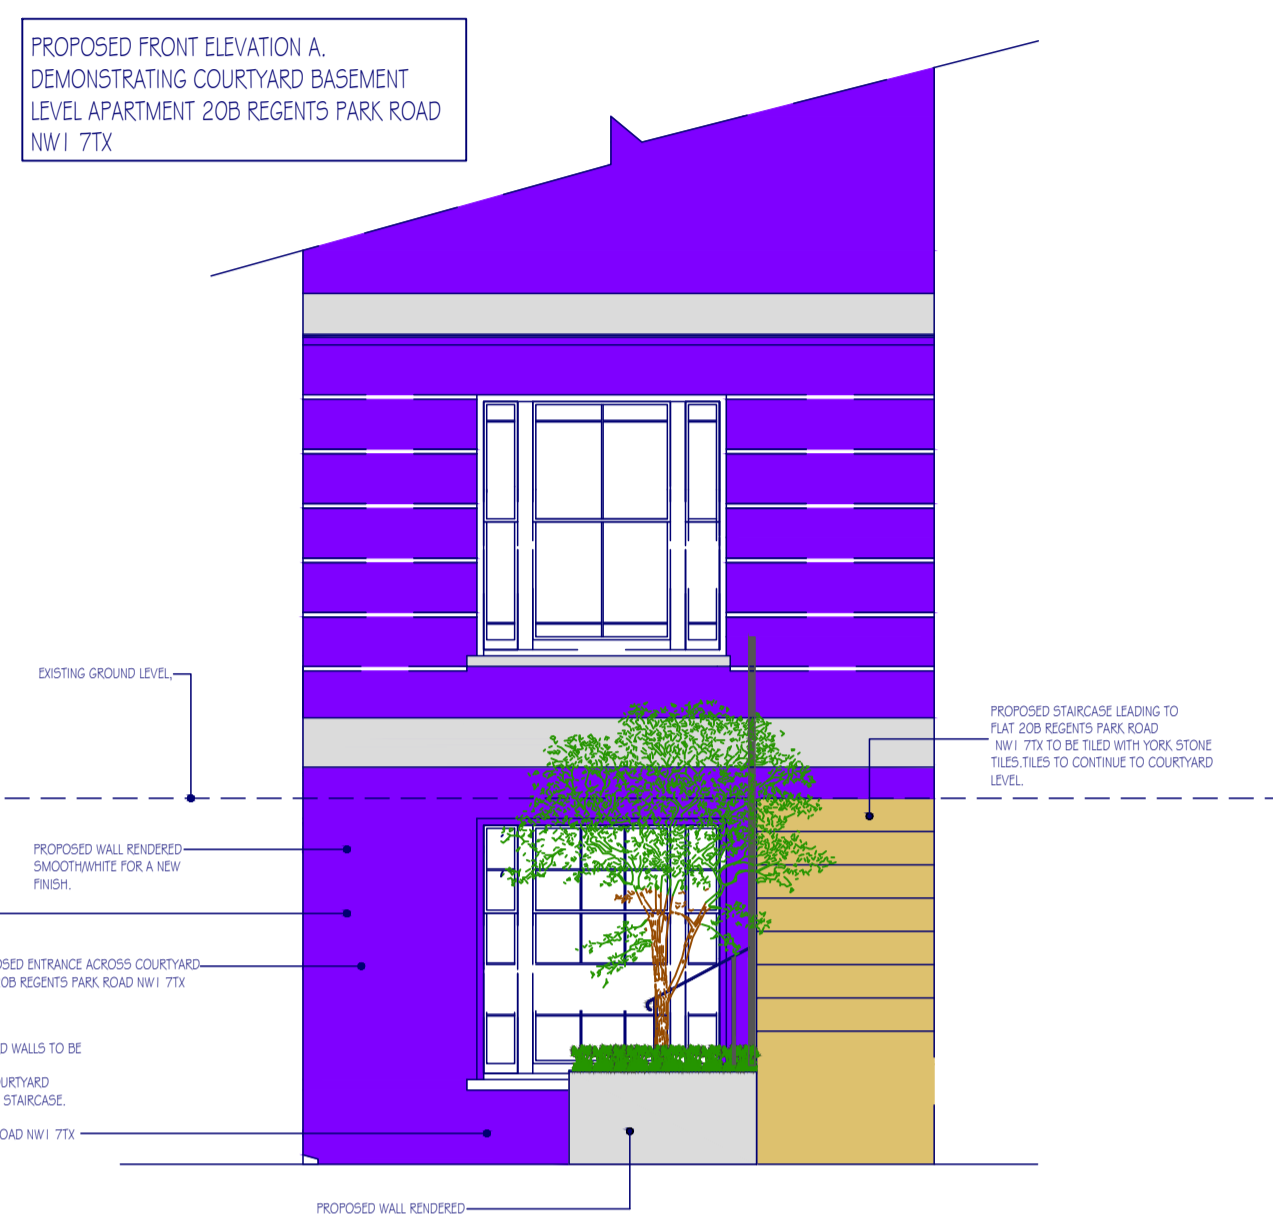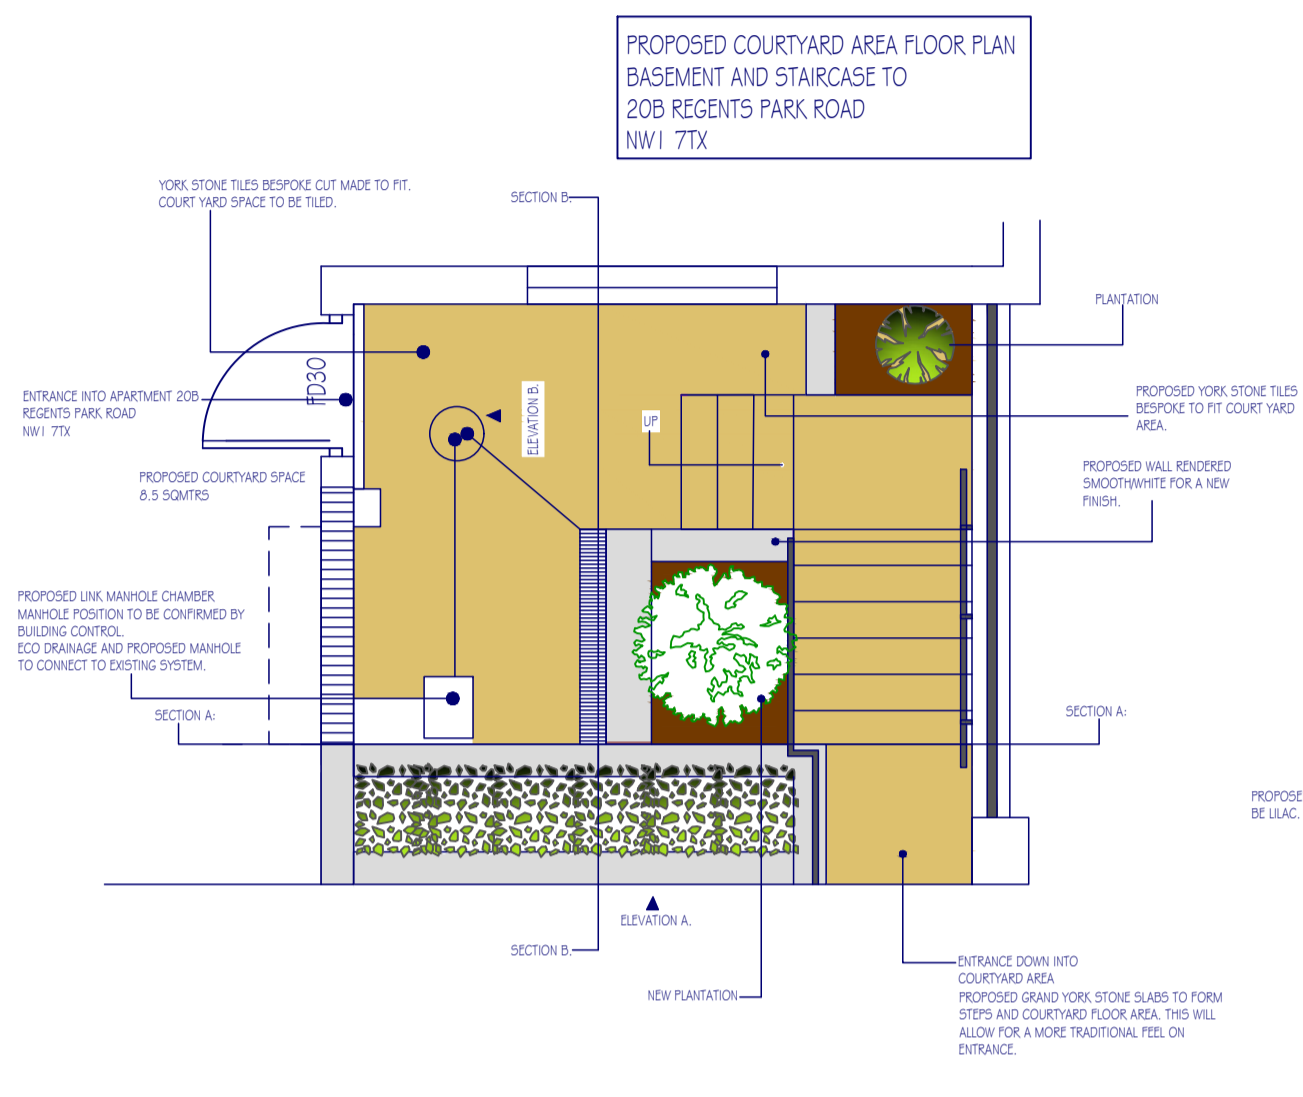

CUNNINGHAM DEVELOPMENTS & PROPERTY SERVICES LTD
 ARCHITECTURE CONSTRUCTION PLANNING

1-2 THE GRANGE HIGH ST, WESTERHAM
 TN11 6 1AH
 Telephone: 02030 693 76 89
 Mobile: 07820 9511 862
 Email: info@cunninghamgroup.co.uk

PROJECT:	TO DESIGN AND PROPOSE NEW COURTYARD AREA FRONT AND REAR ELEVATION.
CLIENT:	MS KELLY TRUDMAN
ADDRESS:	20B REGENTS PARK ROAD NW1 7TX
DRAWING TITLE:	PROPOSED PLANS AND ELEVATIONS FRONT AND REAR COURT YARD AREAS.

THIS DRAWING TO BE READ IN CONJUNCTION WITH ALL RELEVANT ARCHITECTS & ENGINEERS SPECIFICATIONS. ALL WORKS TO COMPLY WITH CURRENT BUILDING REGULATIONS, CODES OF PRACTICE AND TO THE SATISFACTION OF THE LOCAL AUTHORITY BUILDING INSPECTORS REQUIREMENTS

COPYRIGHT NOTICE:
 THE REPRODUCTION OF THIS DRAWING IN PART OR IN WHOLE IS NOT PERMITTED WITHOUT THE WRITTEN SANCTION OF JAR SPACE LTD / J. Roach

ORDNANCE SURVEY COPYRIGHT:
 ANY ORDNANCE SURVEY EXTRACT REPRODUCED WITHIN THIS DRAWING IS WITH THE PERMISSION OF THE CONTROLLER OF HER MAJESTY'S STATIONERY OFFICE, (c) CROWN COPYRIGHT. LICENCE No: AL50417A.

SCALE	1:50@A1
DATE	31.10.2024
DRAWN BY	Justin Roach

AR-03-31-10-2024