


This Drawing is Copyright. ©

Note: All dimensions to be checked on site and not to be scaled from drawing.

AMENDMENTS:

Revision **Date**

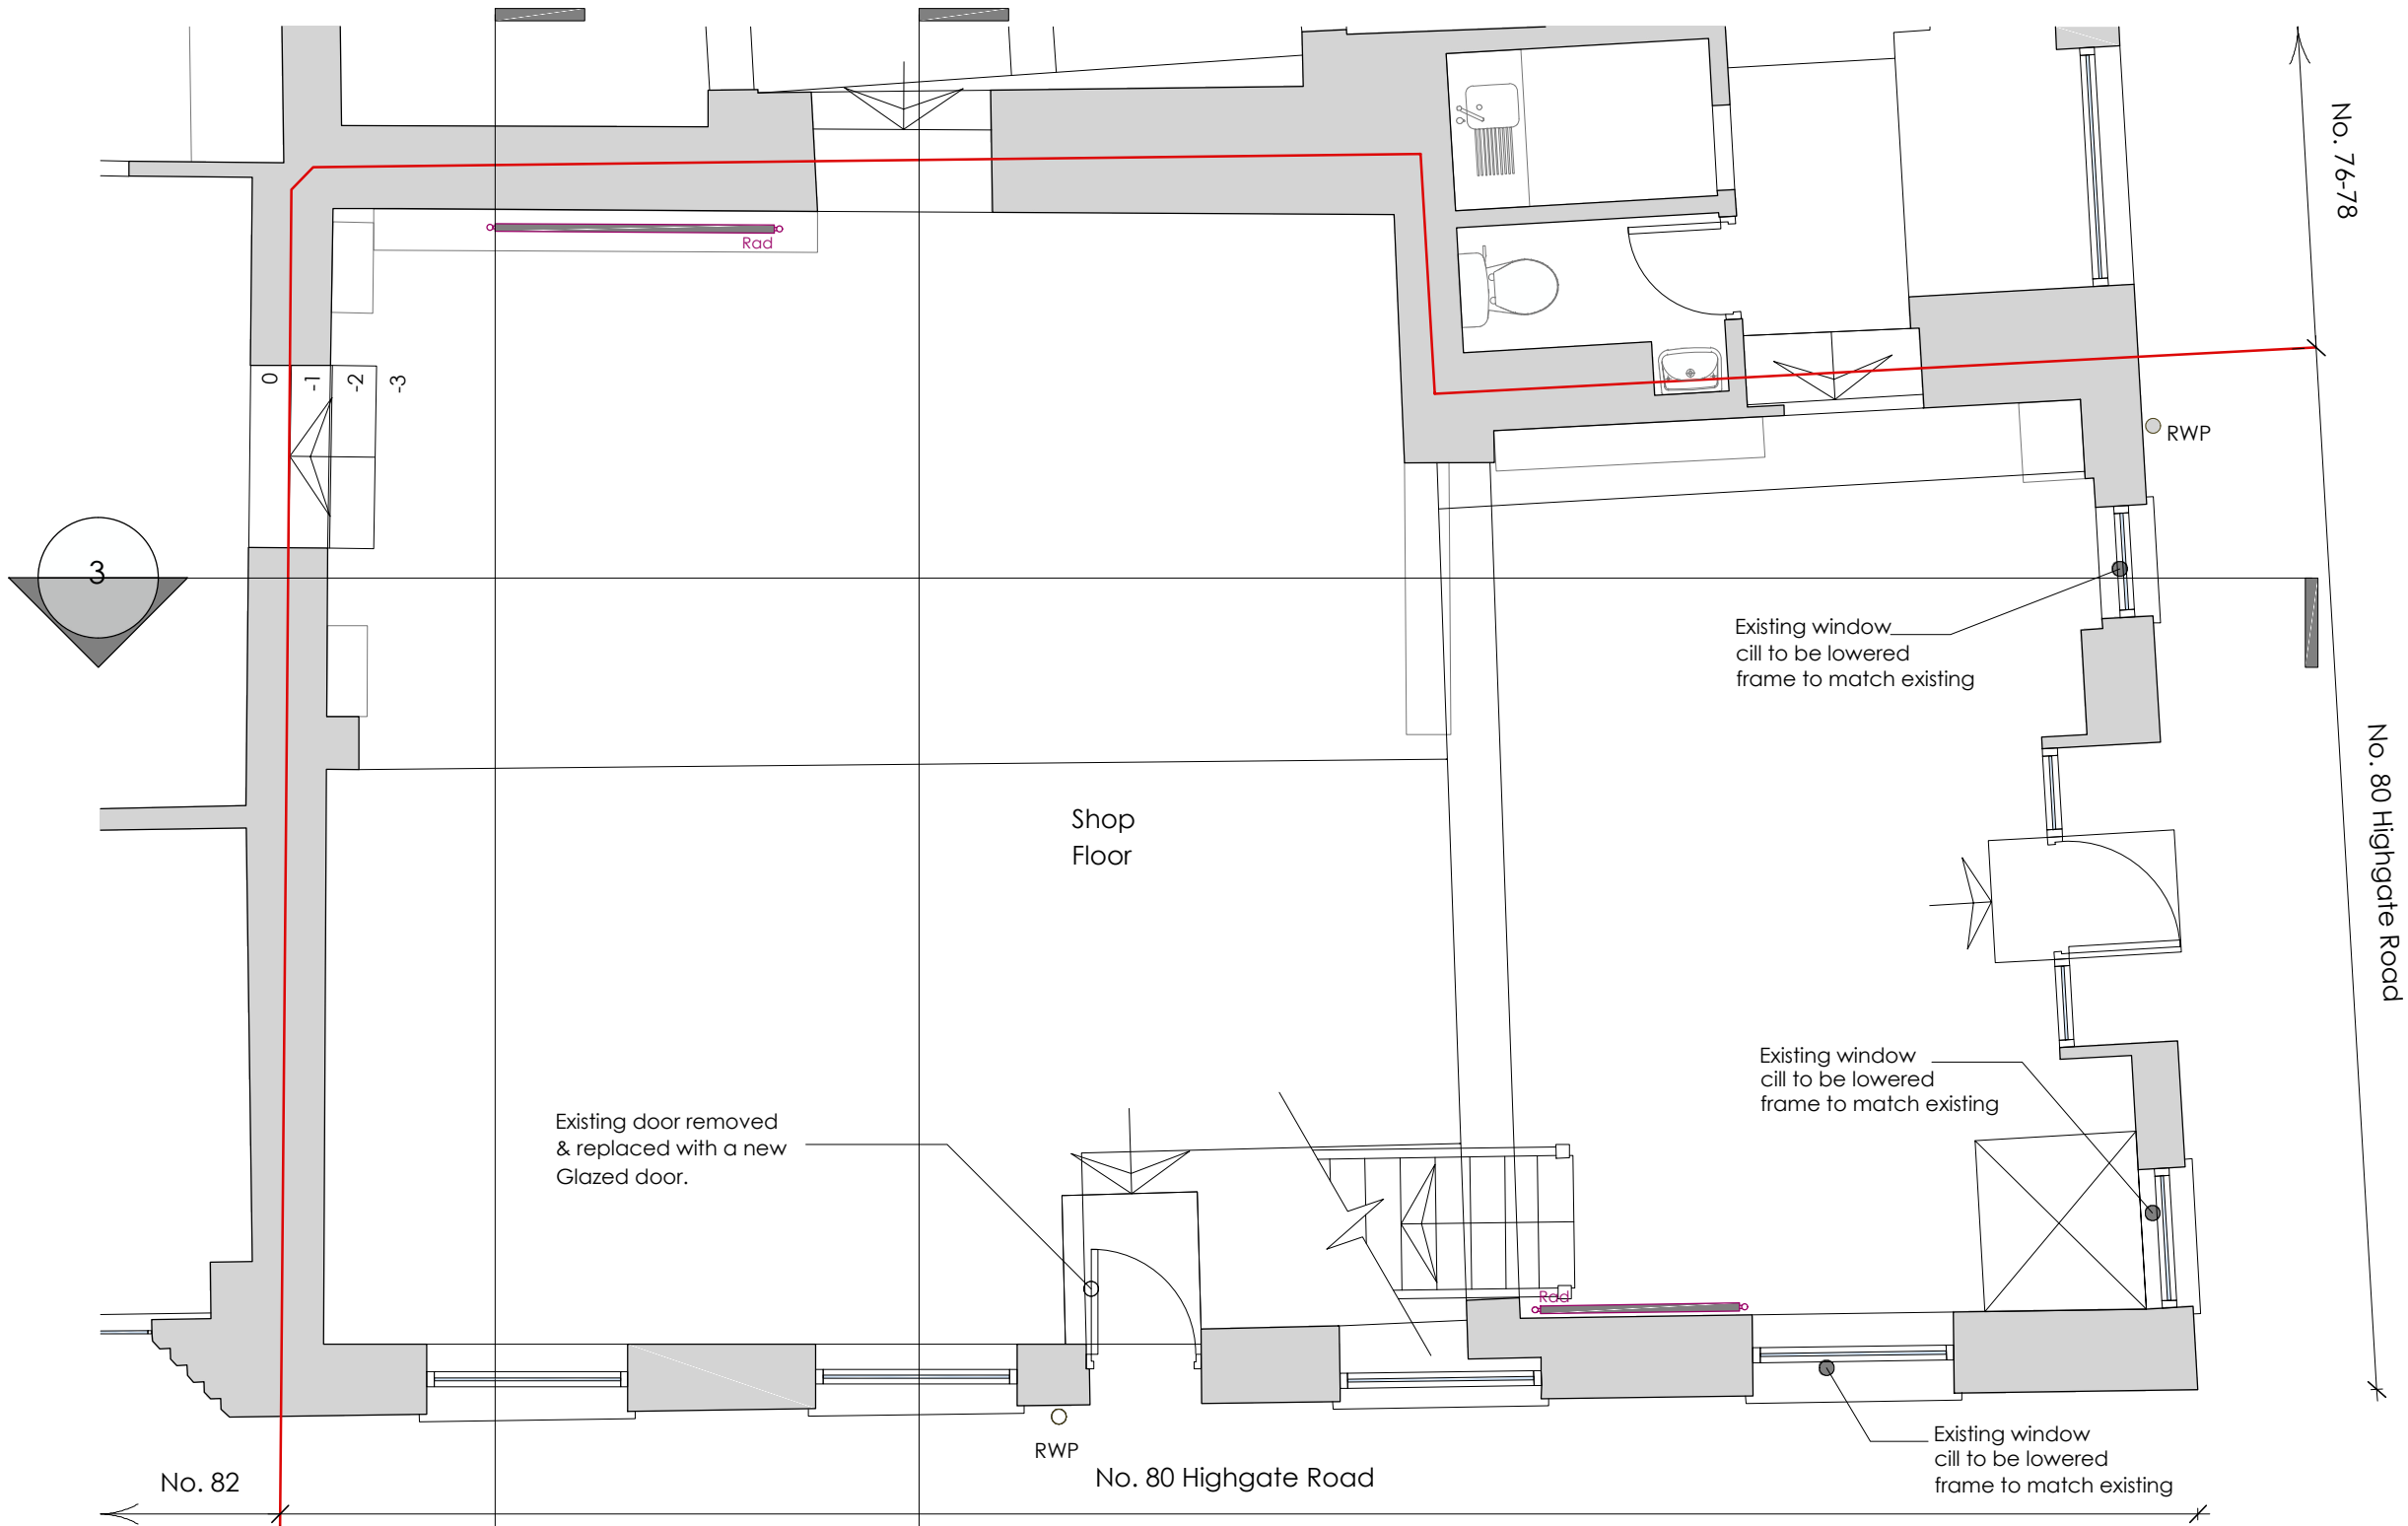



Existing Floor Area:
166.41 sq.m / 1791.09 sq.ft

Proposed Ground Floor Area:
82.29 sq.m / 885.82 sq.ft

Proposed First Floor Area:
76.74 sq.m / 826.04 sq.ft

Total Proposed Floor Area:
159.03 sq.m / 1711.86 sq.ft

1 Proposed Ground Floor Plan
Scale: 1:50

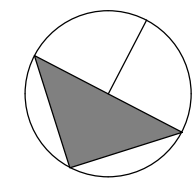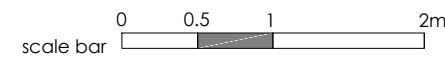

BUCKMASTERBATCUP
Architects Ltd.

CLIENT:

Houshang Sakhai

PROJECT TITLE:

80 Highgate Road, London, NW5 1PB

DRAWING TITLE:

Proposed Plan

SCALE: **1:50 @ A1**

DATE: **February 2025**

SWANSEA

70 Walter Road

Swansea, SA1 4QA

T - 01792 466060

F - 01792 644646

www.bbarch.co.uk

info@bbarch.co.uk

LONDON

One Kingdom Street

Paddington Central

London, W2 6BD

BBA 971.P.01