


EXISTING SHOPFRONT PLAN

SCALE 1:25
0 250 500 750 1000 1500 2000mm




EXISTING SHOPFRONT

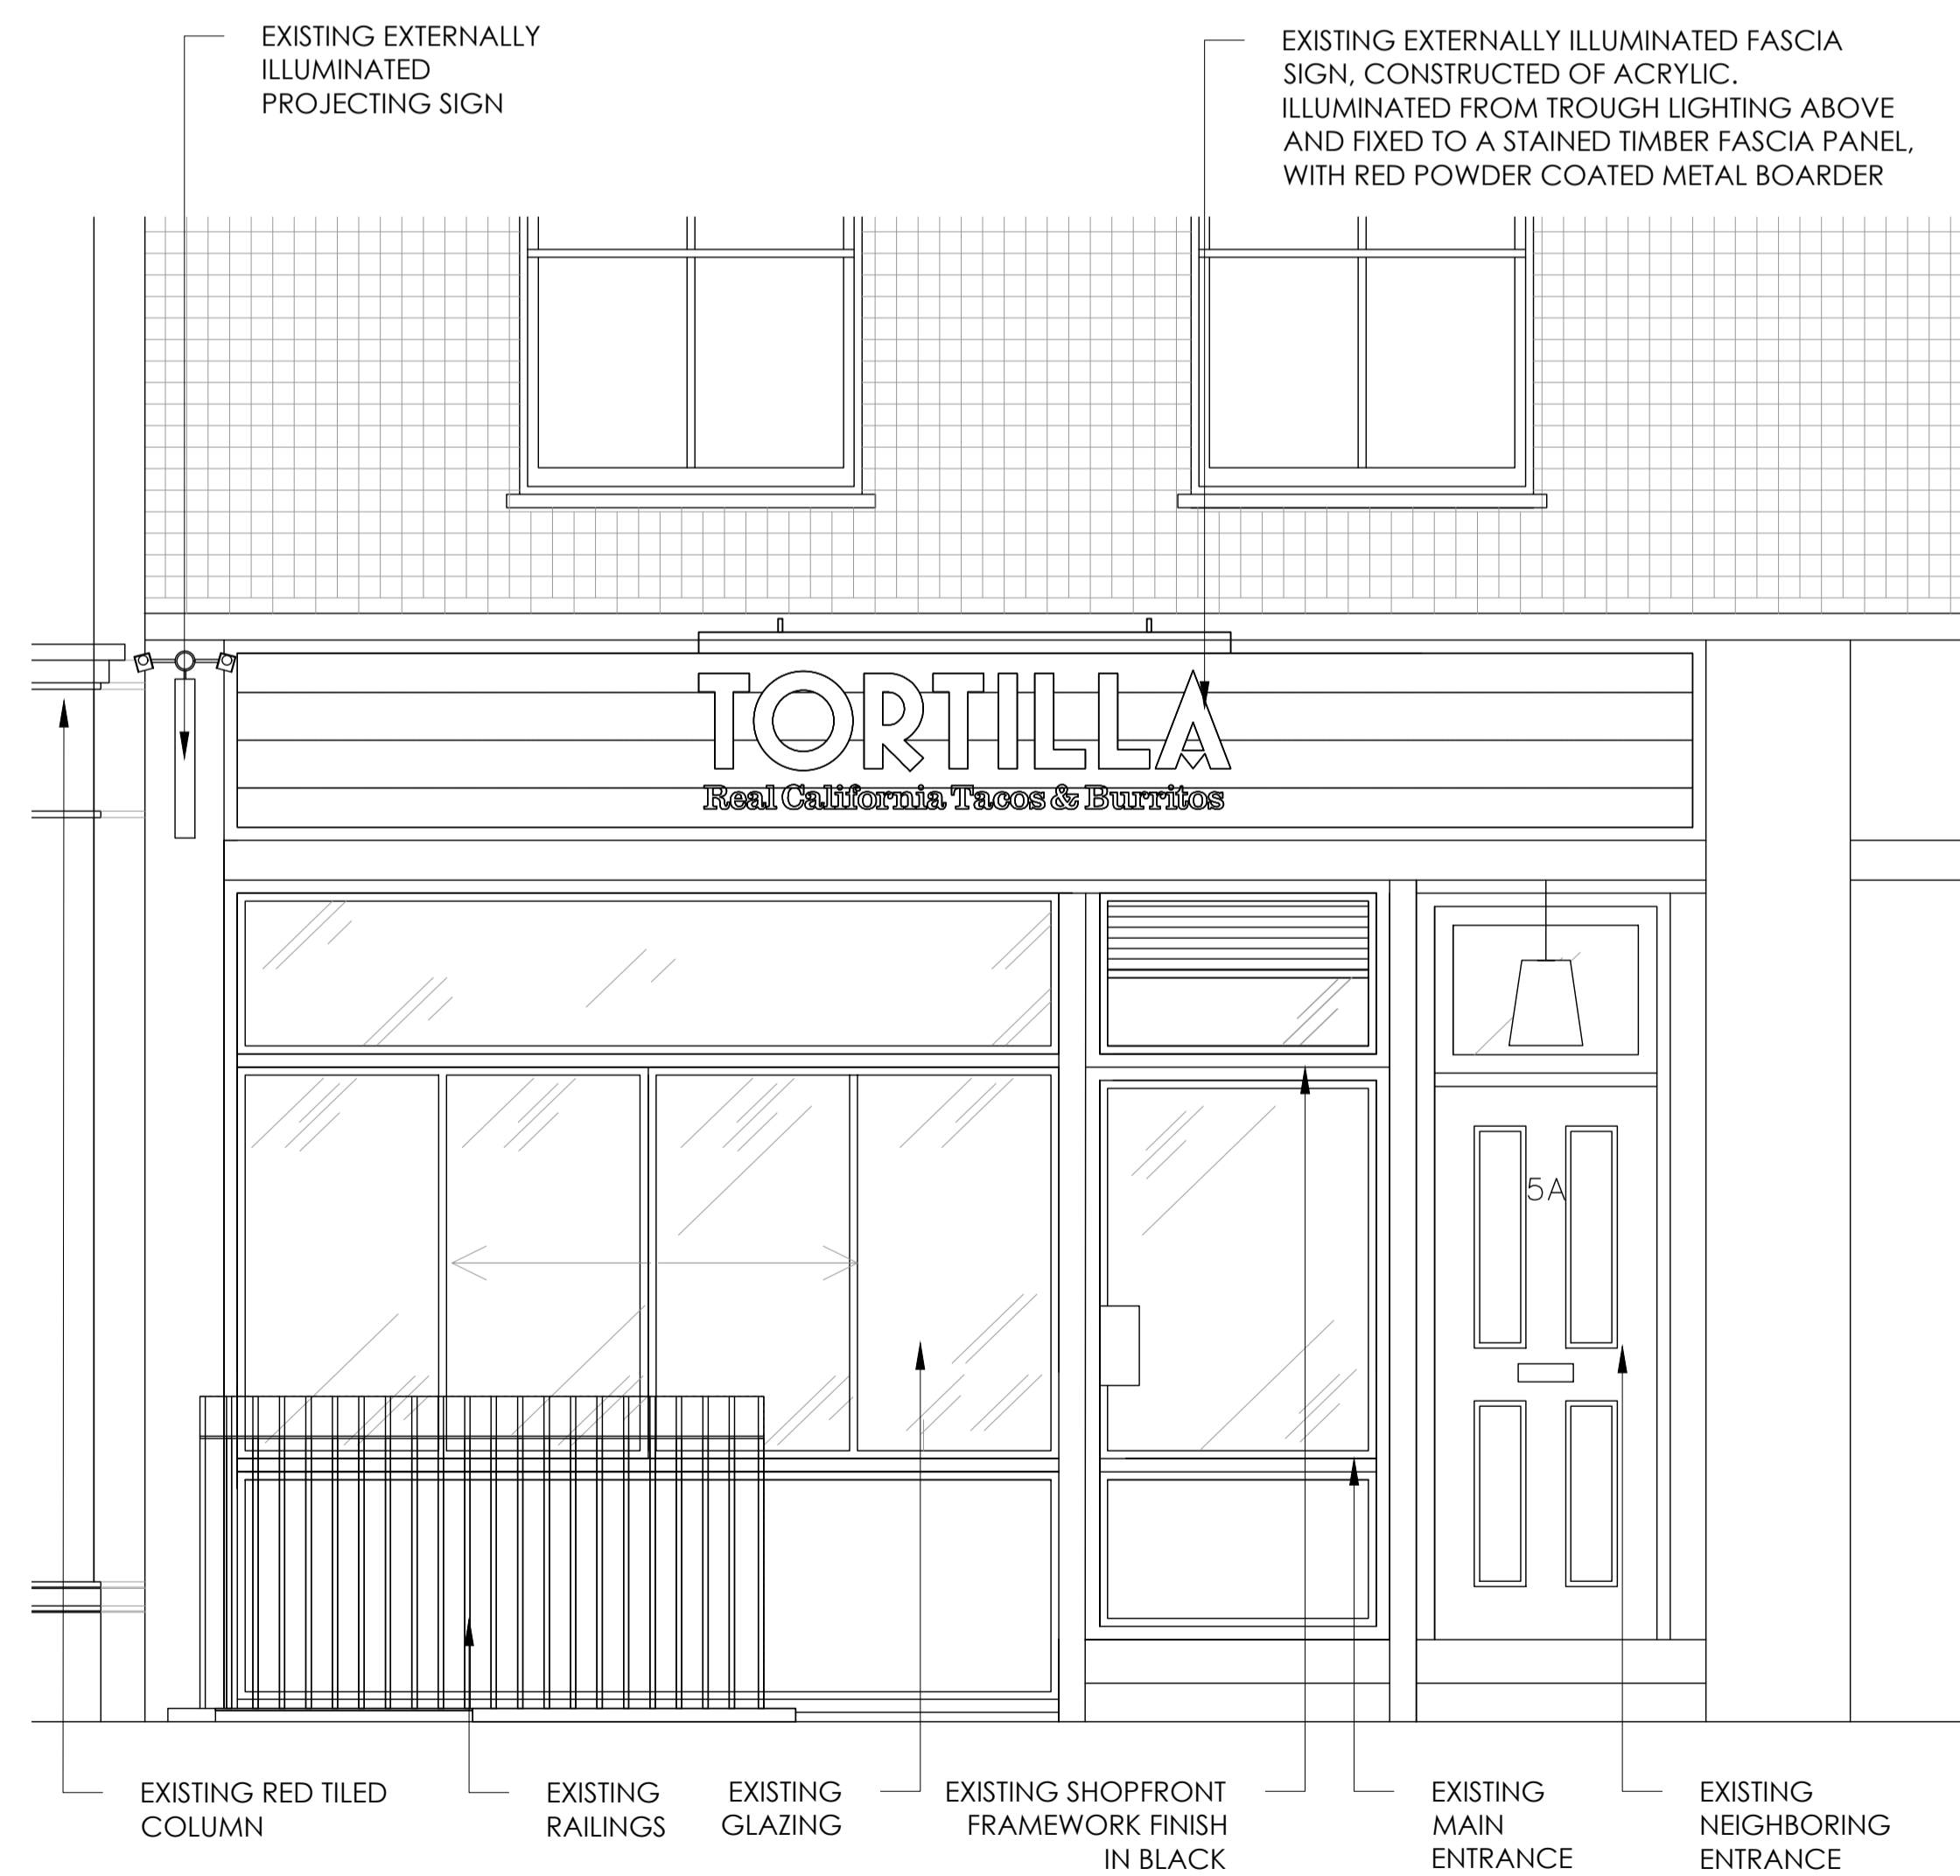


EXISTING SHOPFRONT ELEVATION A

SCALE 1:25
0 250 500 750 1000 1500 2000mm

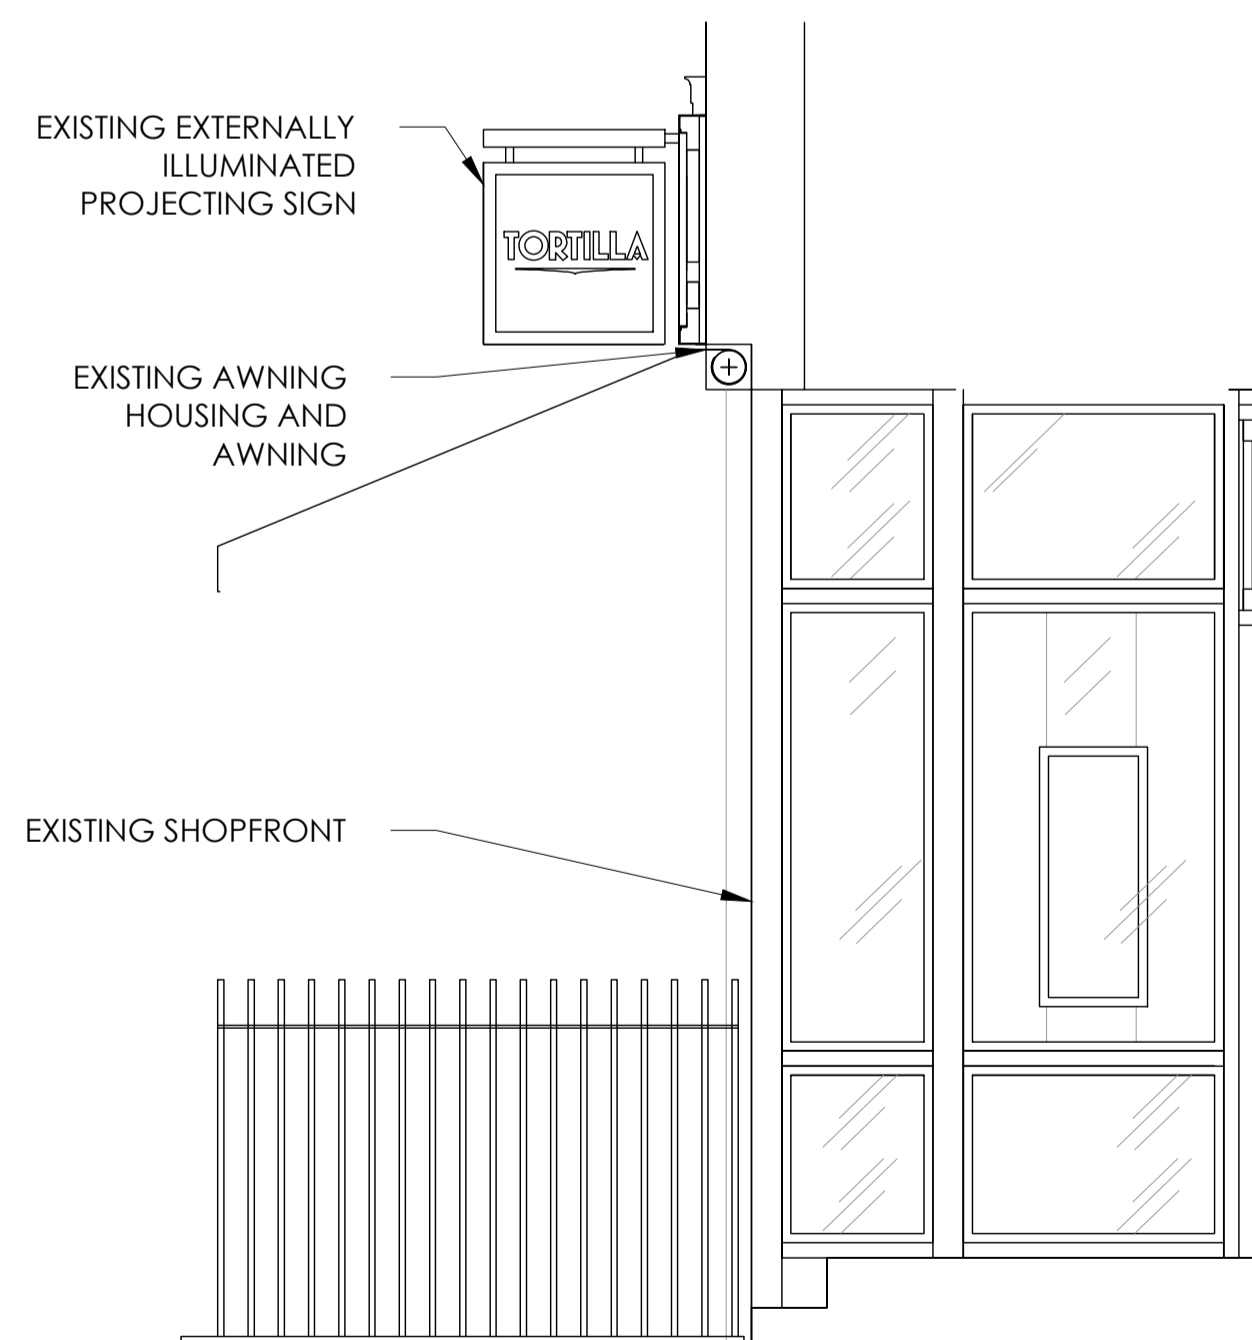

EXISTING ELEVATION B

SCALE 1:25
0 250 500 750 1000 1500 2000mm

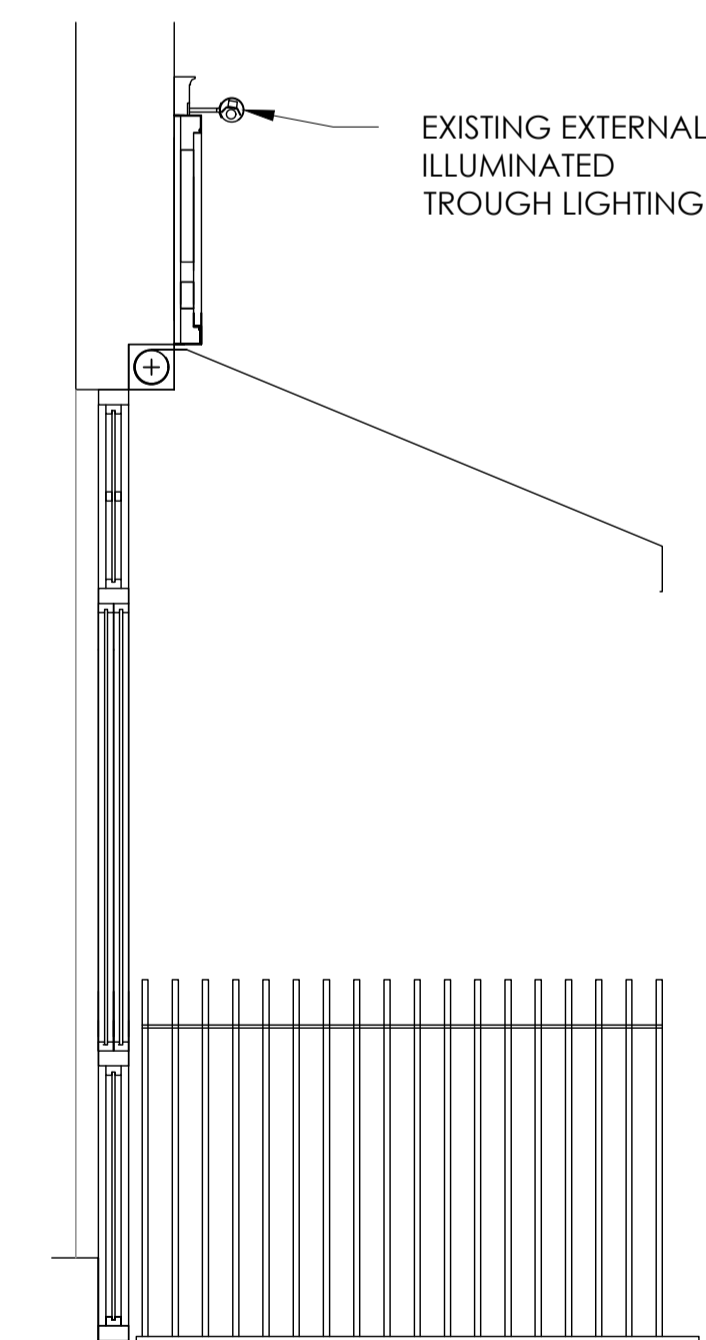

EXISTING ELEVATION C

SCALE 1:25
0 250 500 750 1000 1500 2000mm

RUSSELL SQUARE

- GENERAL NOTES
1. THIS DRAWING MUST NOT BE SCALED.
 2. FOLLOWING COMMENCEMENT OF WORK ON SITE, ISSUED DRAWINGS AND DETAILS MAY BE SUBJECT TO CHANGE DUE TO SITE CONDITIONS OR CONTRACTOR DESIGN MODIFICATIONS.
 3. ALL WORKS MUST BE CARRIED OUT TO THE SATISFACTION OF LOCAL AND STATUTORY AUTHORITIES, IN ACCORDANCE WITH CURRENT BUILDING REGULATIONS AND CODES OF PRACTICE.
 4. ALL DIMENSIONS ARE TO BE VERIFIED WITH THE CONTRACTOR ON SITE PRIOR TO MANUFACTURE OR INSTALLATION.
 5. QUADRANT DESIGN MUST BE INFORMED OF ANY AMENDMENTS TO THE DESIGN ON SITE.



SCAN THIS CODE TO ACCESS:
QD WEBSITE

NOTE:
BASED ON LIMITED INFORMATION AND SUBJECT TO CHANGE FOLLOWING SITE SURVEY. PLANS ARE FOR DRAFT FEASIBILITY PURPOSES ONLY

07.02.25 PLANNING ISSUE MD

WORK STAGE
PLANNING

CLIENT
TORTILLA

PROJECT
RUSSELL SQUARE
5 BERNARD STREET
LONDON
WC1N 1LJ

SHEET TITLE
EXISTING SHOPFRONT

SCALE
AS SHOWN AT A1 MD

SHEET NO. J002415_A1_01 REVISION: ~

QUADRANT DESIGN
23 KINGS ROAD,
READING,
RG1 3AR
73-74 BERWICK
STREET,
LONDON,
W1F 8TE
(+44) 0118 9591 581
hello@quadrantdesign.co.uk
www.quadrantdesign.co.uk

INTERIORS | ARCHITECTURE | BRANDING