


## PROPOSED SHOPFRONT PLAN

SCALE 1:25

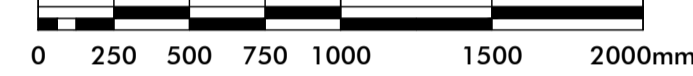

## PROPOSED SHOPFRONT VISUAL

### RUSSELL SQUARE

- GENERAL NOTES
1. THIS DRAWING MUST NOT BE SCALED.
  2. FOLLOWING COMMENCEMENT OF WORK ON SITE, ISSUED DRAWINGS AND DETAILS MAY BE SUBJECT TO CHANGE DUE TO SITE CONDITIONS OR CONTRACTOR DESIGN MODIFICATIONS.
  3. ALL WORKS MUST BE CARRIED OUT TO THE SATISFACTION OF LOCAL AND STATUTORY AUTHORITIES, IN ACCORDANCE WITH CURRENT BUILDING REGULATIONS AND CODES OF PRACTICE.
  4. ALL DIMENSIONS ARE TO BE VERIFIED WITH THE CONTRACTOR ON SITE PRIOR TO MANUFACTURE OR INSTALLATION.
  5. QUADRANT DESIGN MUST BE INFORMED OF ANY AMENDMENTS TO THE DESIGN ON SITE.





SCAN THIS CODE TO ACCESS:  
QD WEBSITE

**NOTE:**  
BASED ON LIMITED INFORMATION AND SUBJECT TO CHANGE FOLLOWING SITE SURVEY. PLANS ARE FOR DRAFT FEASIBILITY PURPOSES ONLY





## PROPOSED SHOPFRONT ELEVATION A

SCALE 1:25

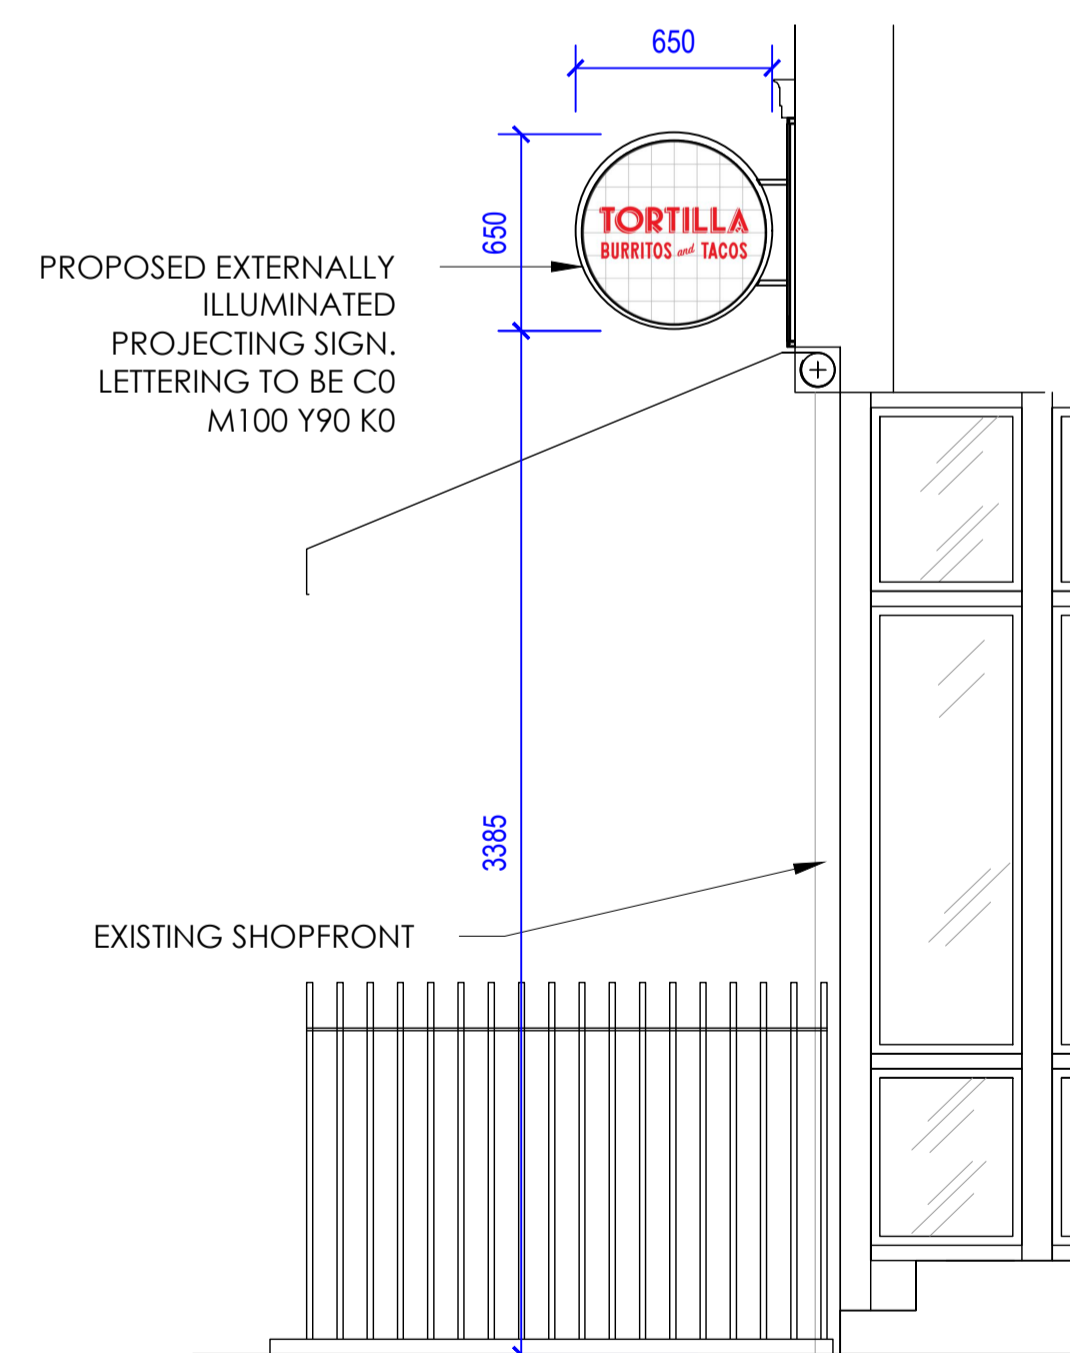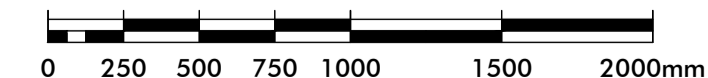


## PROPOSED ELEVATION B

SCALE 1:25

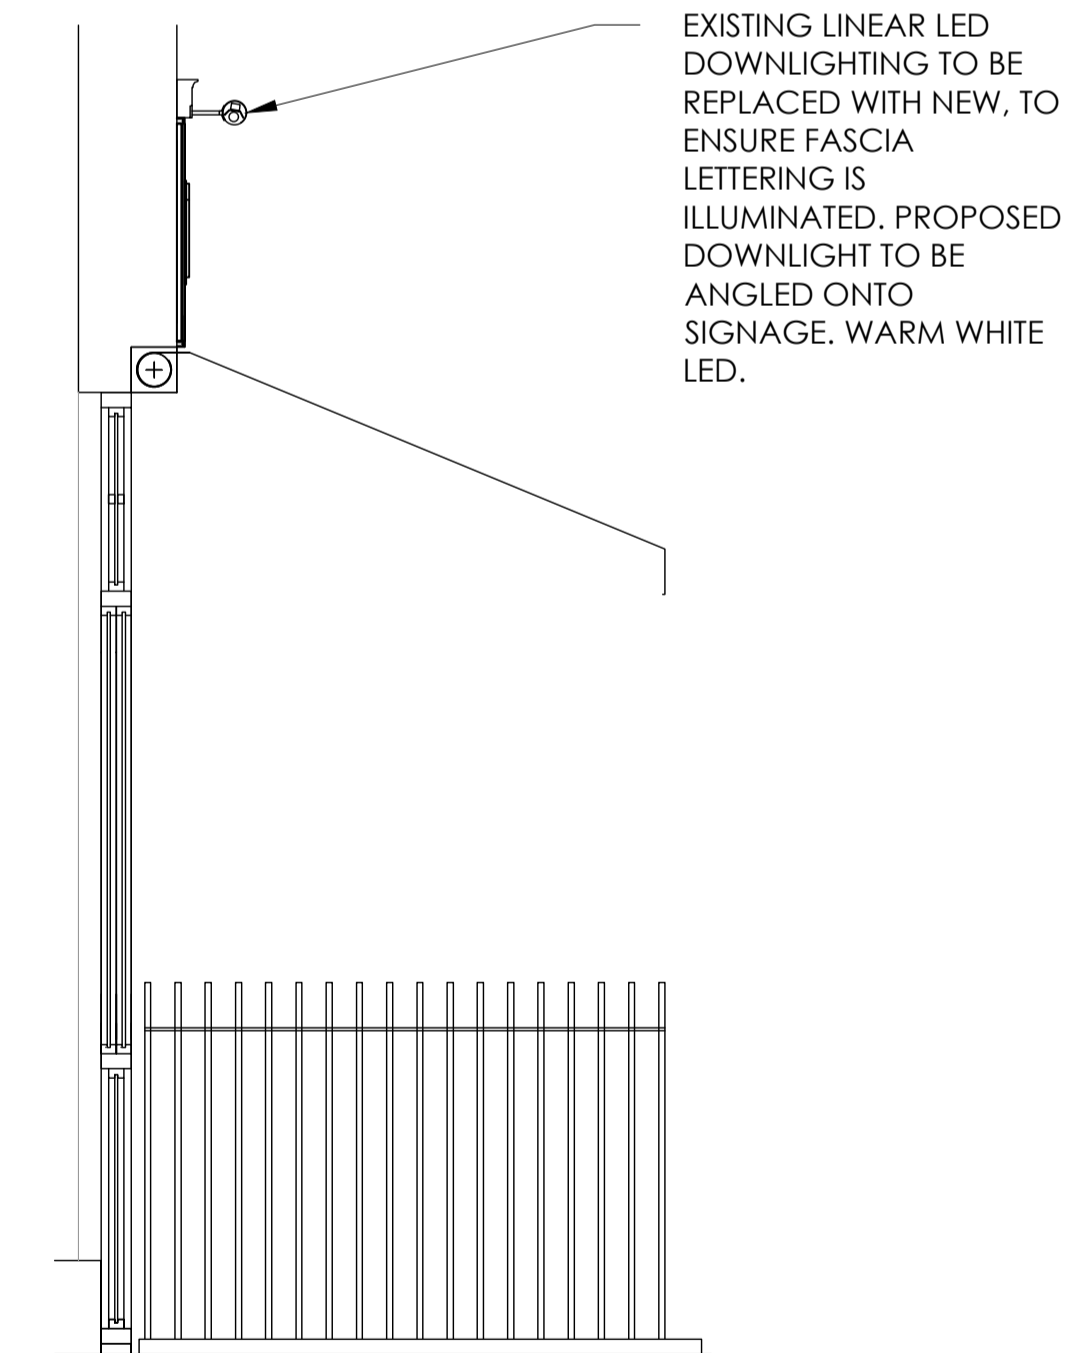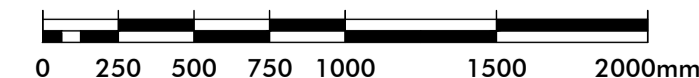

## PROPOSED ELEVATION C

SCALE 1:25

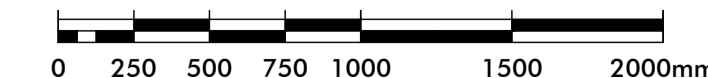

07.02.25 PLANNING ISSUE MD

WORK STAGE  
PLANNING

CLIENT  
**TORTILLA**

PROJECT  
RUSSELL SQUARE  
5 BERNARD STREET  
LONDON  
WC1N 1LJ

SHEET TITLE  
PROPOSED SHOPFRONT

SCALE  
AS SHOWN AT A1 MD

SHEET NO. J002415\_A4\_00 REVISION: ~

QUADRANT DESIGN  
23 KINGS ROAD,  
READING,  
RG1 3AR  
73-74 BERWICK  
STREET,  
LONDON,  
W1F 8TE  
(+44) 0118 9591 581  
hello@quadrantdesign.co.uk  
www.quadrantdesign.co.uk

INTERIORS | ARCHITECTURE | BRANDING