


Rear extension as part of permitted development application no.2024/0273/P UNDER CONSTRUCTION

New windows as part of permitted development application no.2024/0273/P UNDER CONSTRUCTION

New porch finished with anodised aluminium to match window frames

35 Meadowbank 34 Meadowbank 33 Meadowbank

01 Ground Floor Plan
Scale 1:50 @A1 / 1:100 @A3

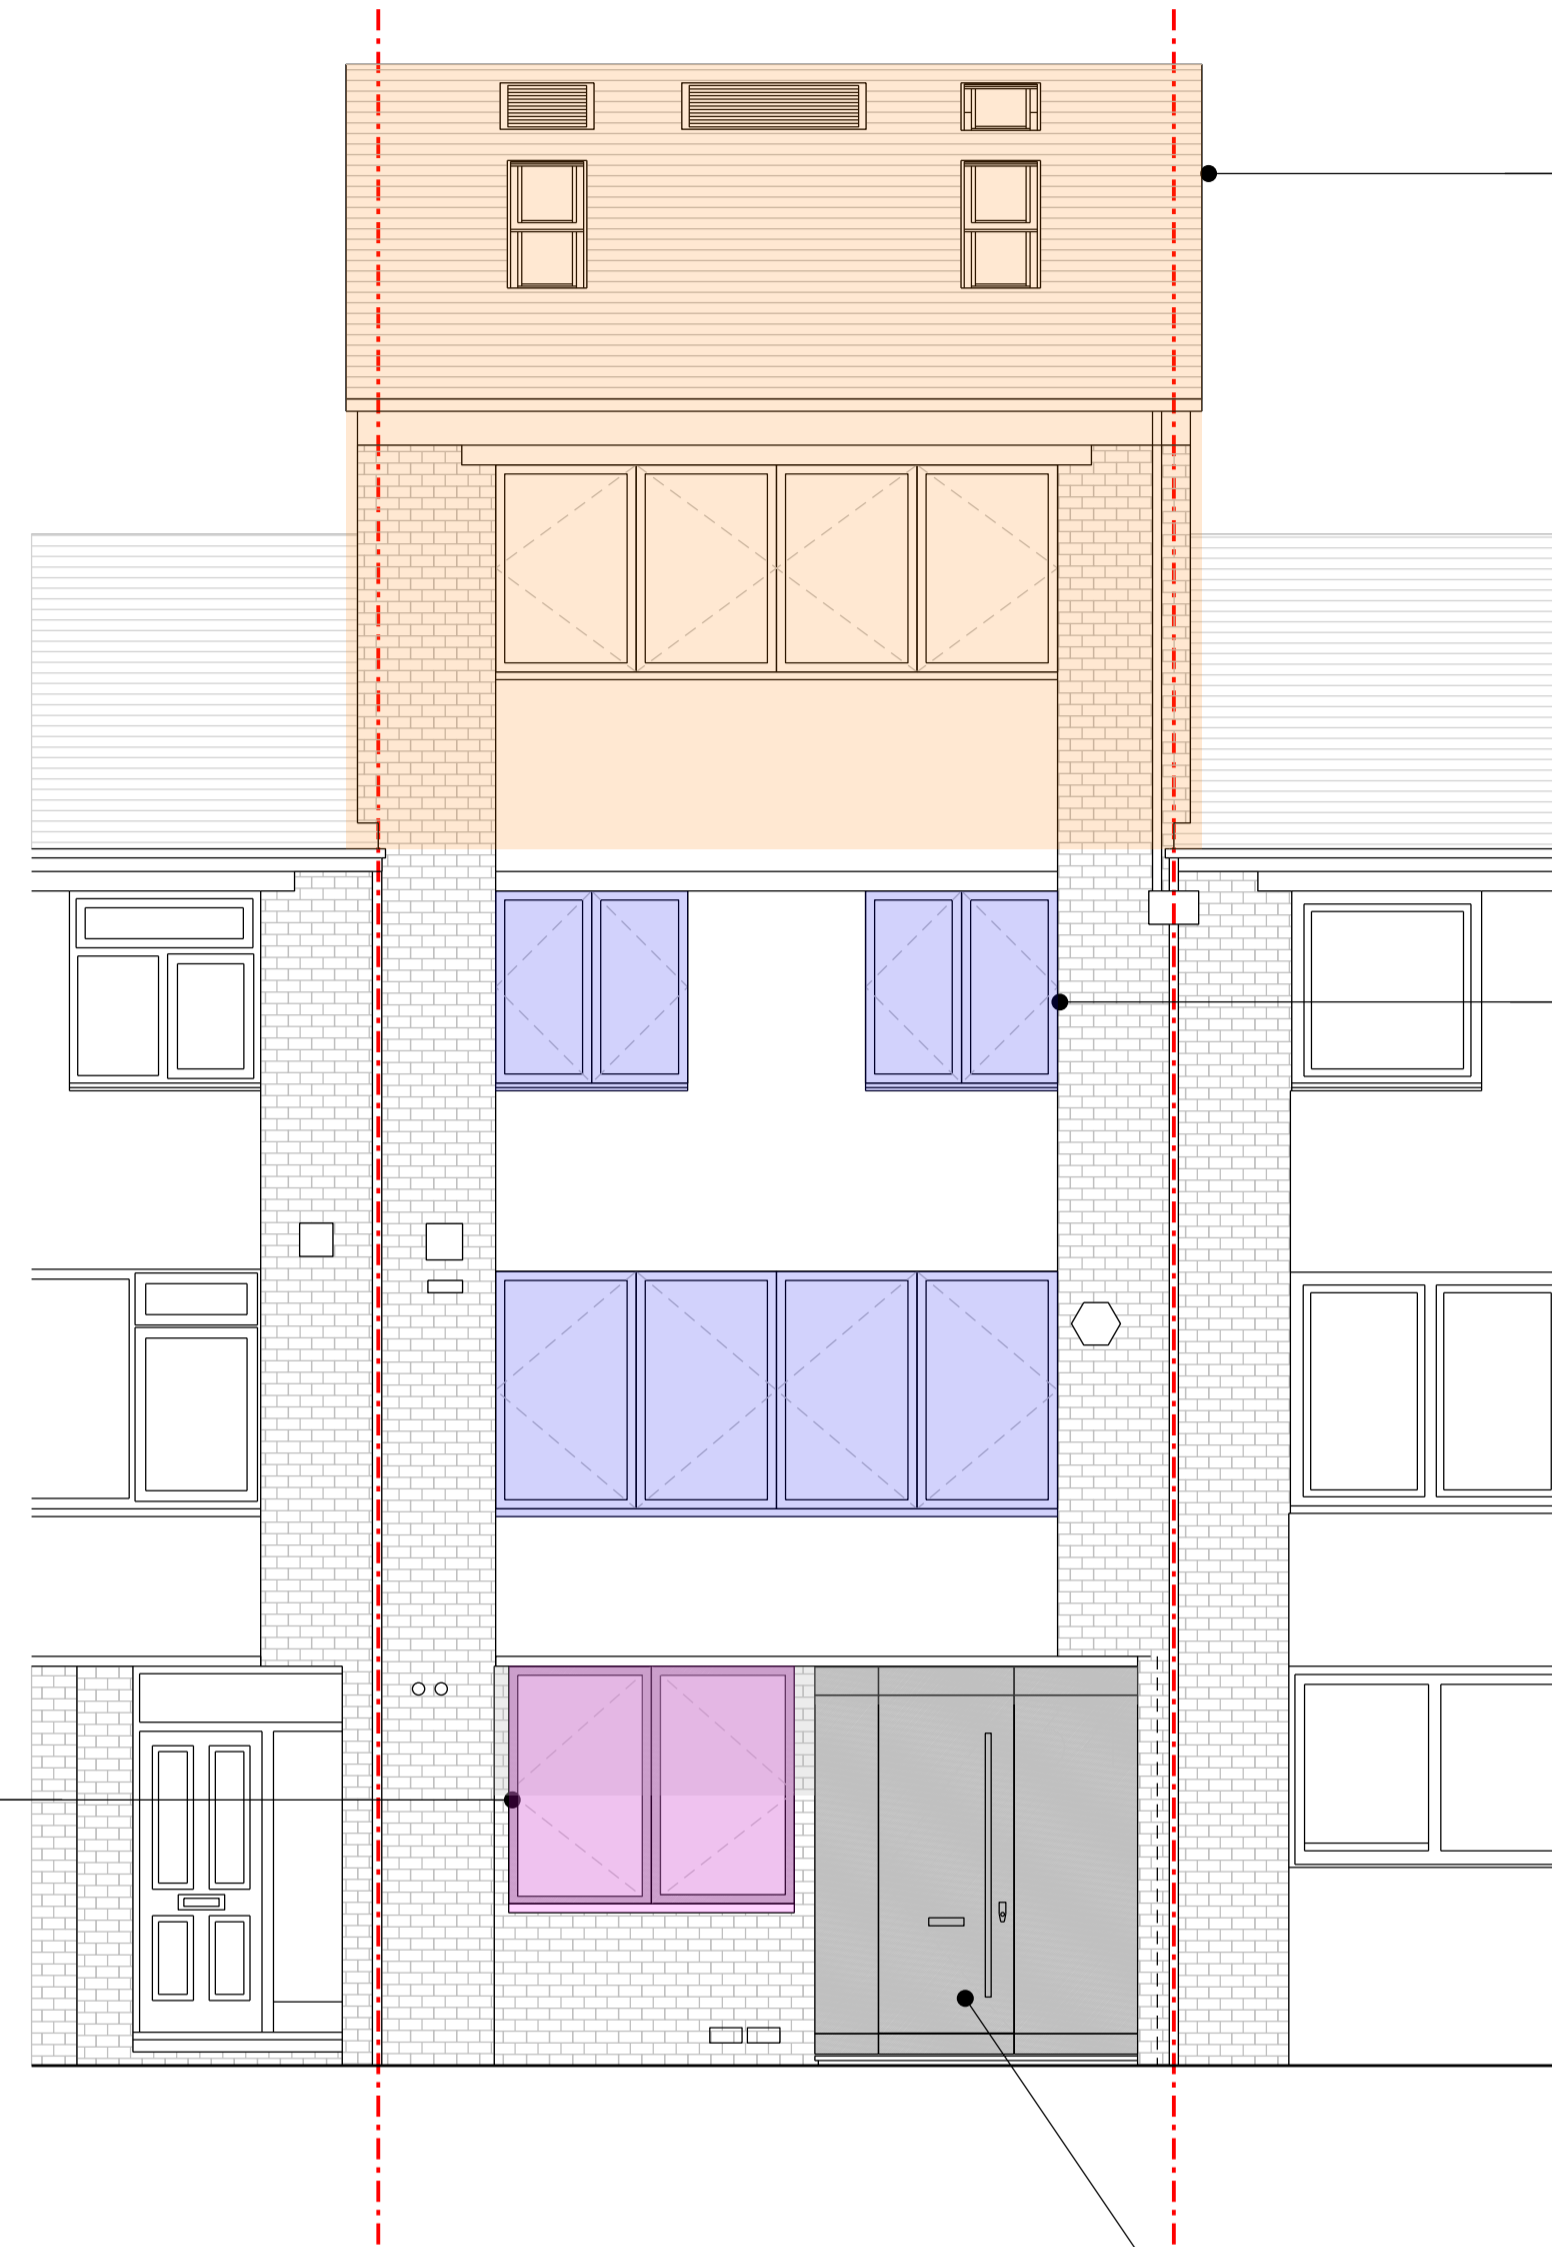

Additional storey as part of permitted development application no.2021/4142/P CONSTRUCTED


New windows as part of planning application no.2021/6074/P CONSTRUCTED

New windows as part of permitted development application no.2024/0273/P UNDER CONSTRUCTION

New porch finished with anodised aluminium to match window frames

35 Meadowbank 34 Meadowbank 33 Meadowbank

02 Front Elevation
Scale 1:50 @A1 / 1:100 @A3

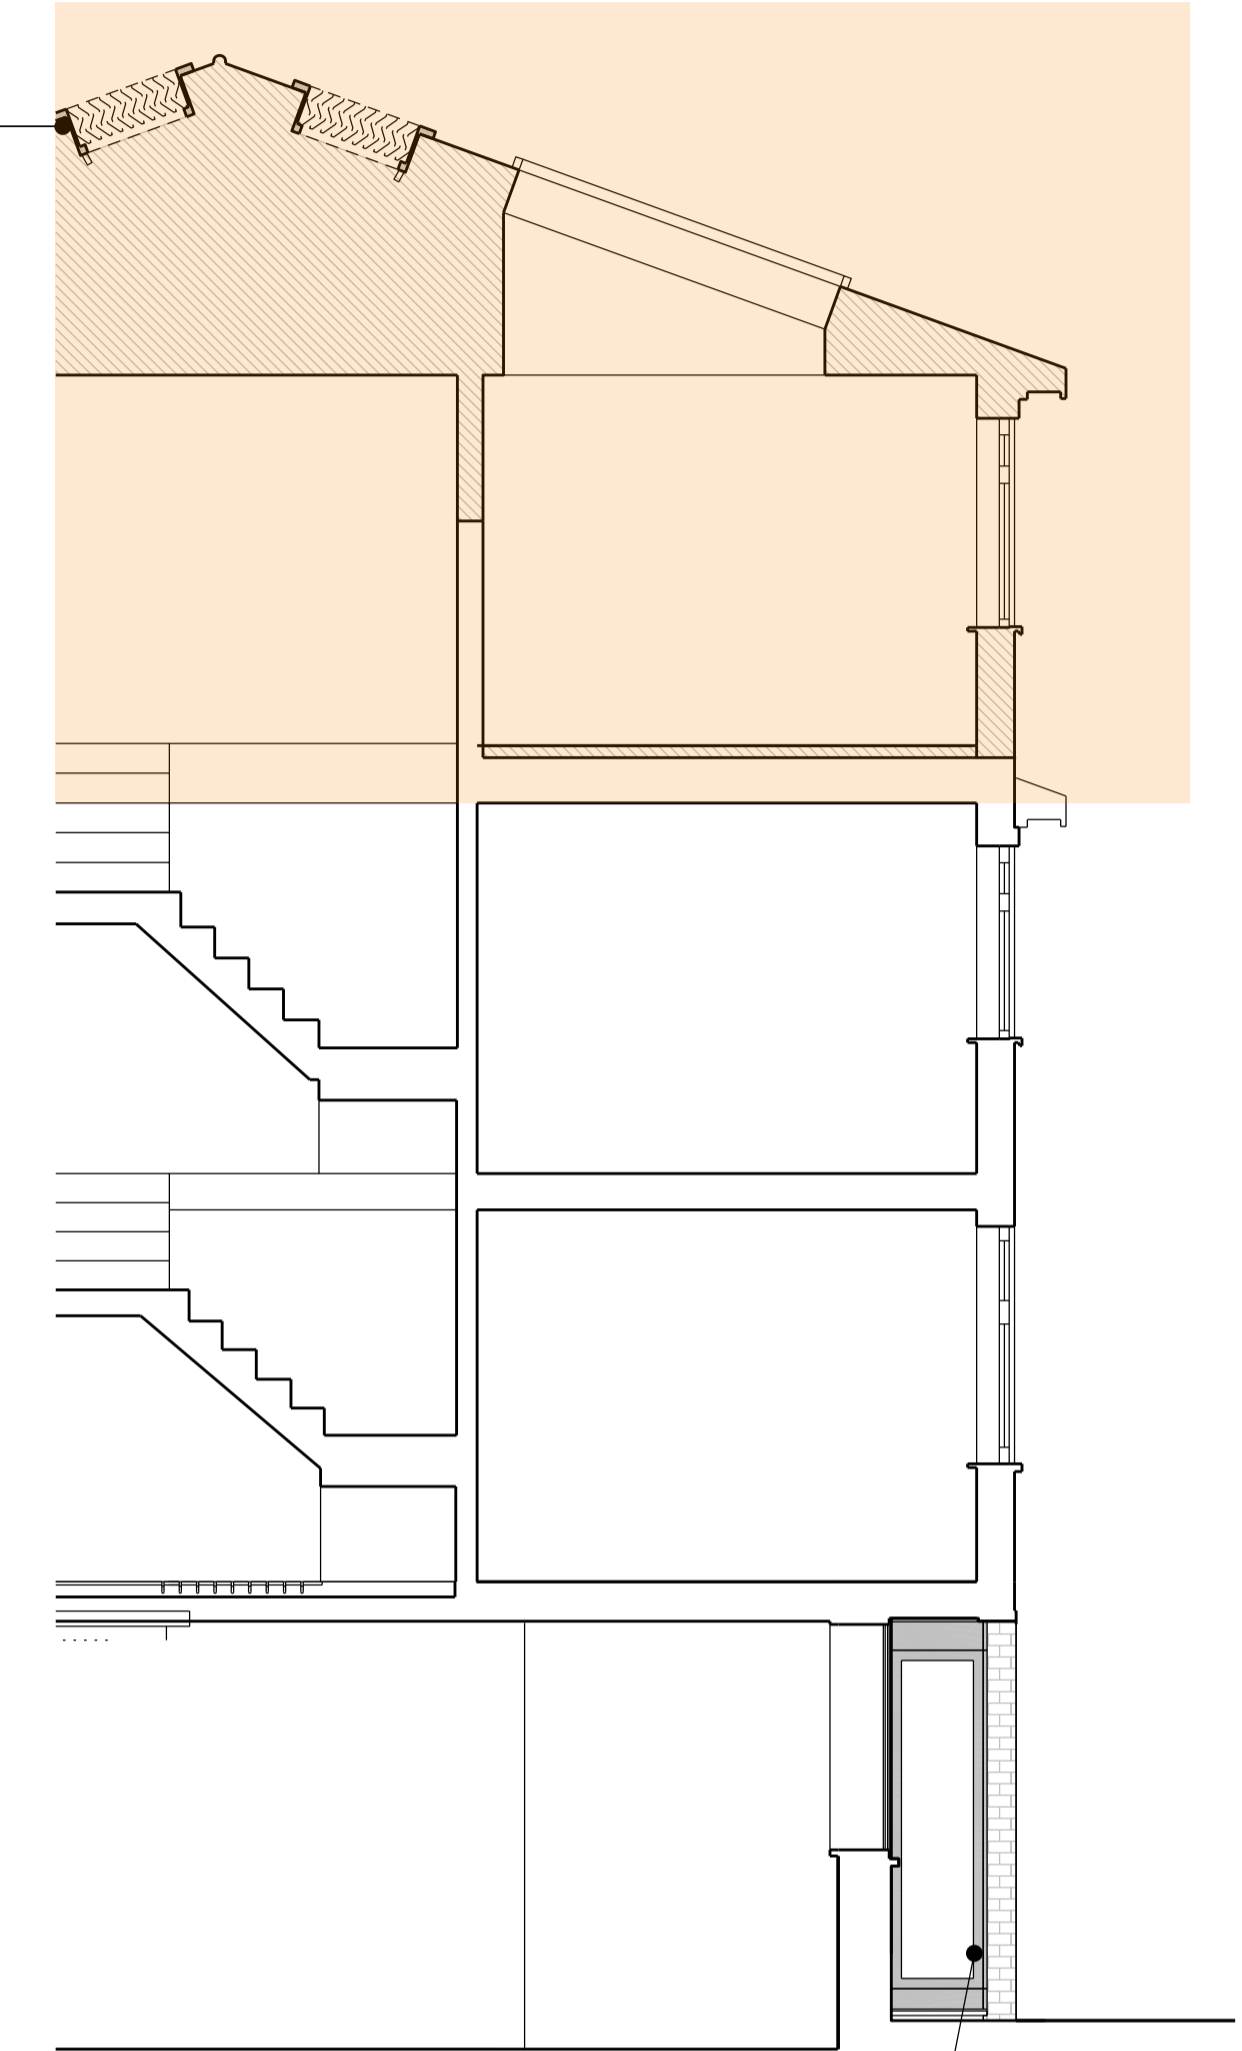

New porch window finished with anodised aluminium to match window frames

03 Side Elevation
Scale 1:50 @A1 / 1:100 @A3



PATALAB

15 Garrett Street
London EC1Y 0TY

p: +44 (0)20 7253 2036
w: www.patalab.com
e: info@patalab.com

Notes

DO NOT SCALE (except for planning use).
Use figured dimensions only for construction. ALL contractors are requested to check all dimensions on site before proceeding.
All discrepancies to be notified in writing to PATALAB.
Dimensions are in millimeters unless stated otherwise.
All levels are in meters above AOD unless stated otherwise.
No areas indicated, or areas calculated from this drawing should be used for valuation purposes or as the basis for development contracts.
Copyright by PATALAB. All rights reserved including the right of reproduction in whole or part, in any form or media.

Client

Jessica & Daniel Goldenberg

Project

34 Meadowbank
London
NW3 3AY

Key Plan



Rev	Date	Reason for Issue
00	25.02.10	Issued for Certificate of Lawful Development

PATALAB

Project **34 Meadowbank**

Drawing Title **Proposed Drawings**

Scale 1:50 / 1:100
Paper Size A1 / A3
Date 10.02.25

Project No Drawing No Rev
2104 PD3010 00

