



0 10 20 30 40 50 mm 40 S/ 3:500mm S/ 1:75 4 5m S/ 1:50

0
10
20
30
40
50 mm 300 400 mm
4 S/ 1:75
5m
S/ 1:50

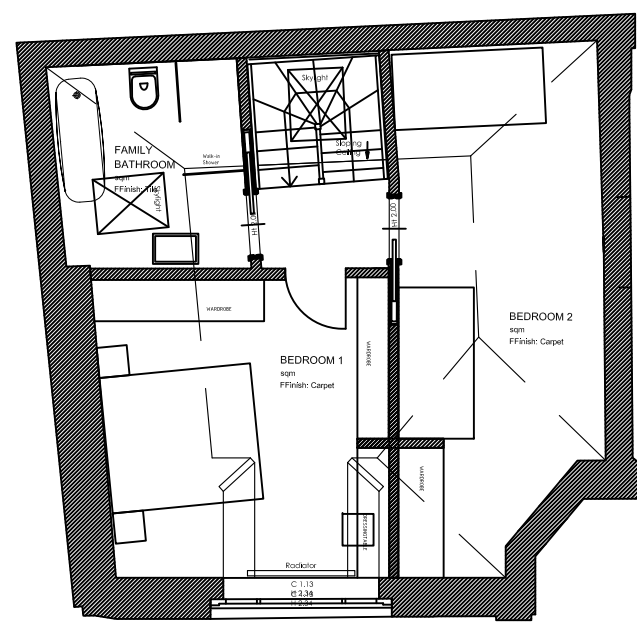

FIRST FLOOR AS EXISTING

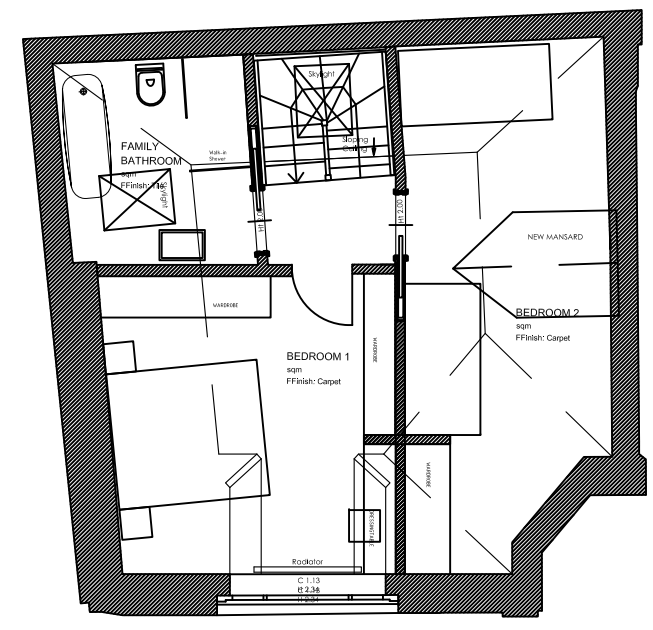


FIRST FLOOR AS PROPOSED


REV	DATE	REV	DESCRIPTION	CHK	CLIENT: CLIENT	PROJECT: THE COACH HOUSE, 6 KIDDERPORE AVENUE, NW3 7SP	SCALE: 1:100	DESIGN/DRAWN:	CHECKED: CH	DATE: 30.01.2025	© Copyright to all designs, notes and drawings remains with P-U-R-A LTD subject to written authorization. • All dimensions in mm unless noted otherwise. • All dimensions and levels to be checked on site. Their accuracy cannot be guaranteed and therefore cannot be used for fabrication, manufacture or construction. • Contractor to verify and to be responsible for all requirements and restrictions due to local rules. Contractor to report if there is any discrepancy in the drawings to P-U-R-A LTD in time to specify alternatives. • This drawing is to be read together with all other relevant drawings. • Do not scale from this drawing.	P-U-R-A Ltd info@studio-hanel.com
REV	DATE	BY	DESCRIPTION	CHK	LEAD DESIGNER: P-U-R-A. LTD	DRAWING TITLE: 1ST-FLOOR_PLAN	FORMAT: A3	PROJECT No: 1025	DRAWING No: 20-108	REV: C		
DRAWING STATUS: INFORMATION												

0 10 20 30 40 50 mm 40 S/ 3:500mm S/ 1:75 4 5m S/ 1:50

0
10
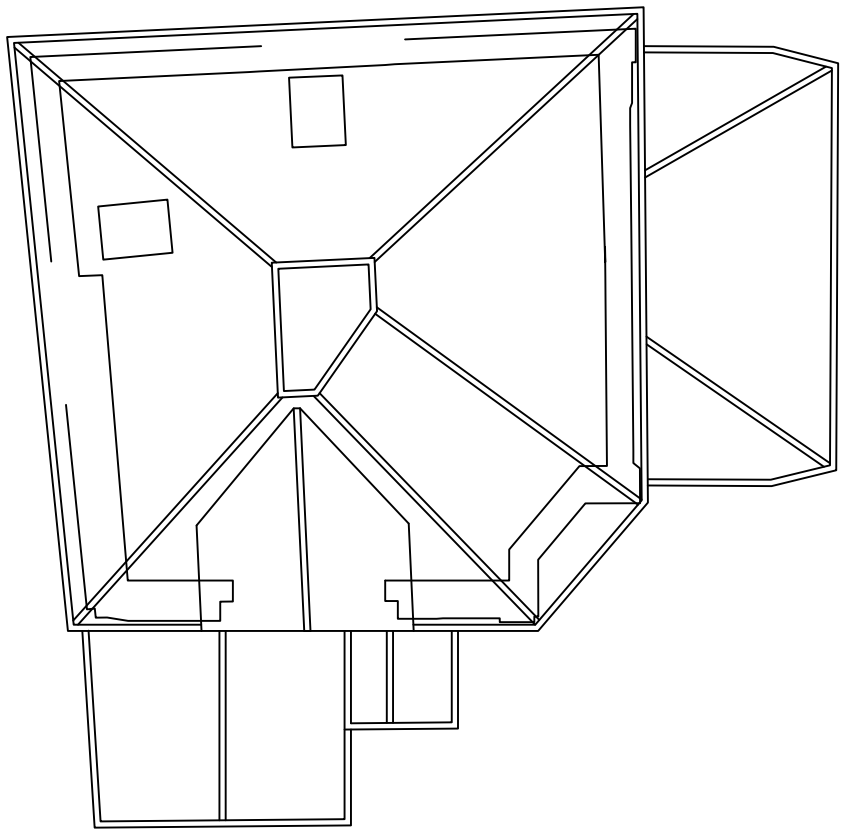

ROOF PLAN AS EXISTING

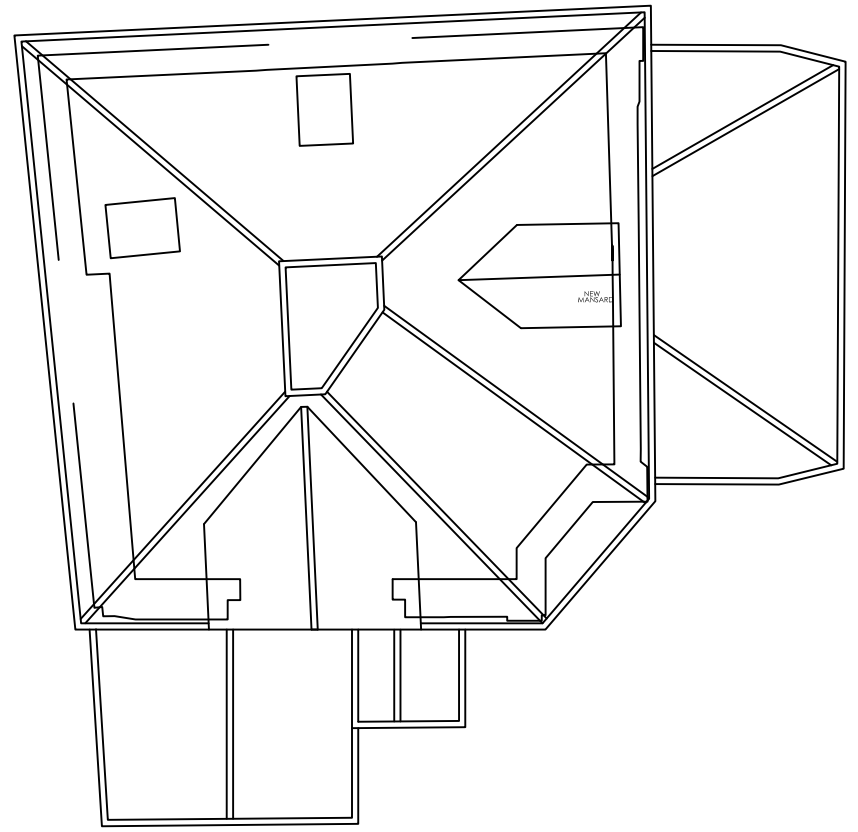

ROOF PLAN AS PROPOSED

REV	DATE	BY	DESCRIPTION	CHK
DRAWING STATUS: INFORMATION				

CLIENT:
CLIENT
LEAD DESIGNER:
P-U-R-A. LTD

PROJECT:
THE COACH HOUSE, 6 KIDDERPORE AVENUE, NW3 7SP
DRAWING TITLE:
ROOF-PLAN

SCALE:
1:100
FORMAT:
A3

DESIGN/DRAWN:
1025

CHECKED:
CH
DRAWING No:
20-107

DATE:
30.01.2025
REV:
C



© Copyright to all designs, notes and drawings remains with P-U-R-A LTD subject to written authorization.
 • All dimensions in mm unless noted otherwise.
 • All dimensions and levels to be checked on site. Their accuracy cannot be guaranteed and therefore cannot be used for fabrication, manufacture or construction.
 • Contractor to verify and to be responsible for all requirements and restrictions due to local rules. Contractor to report if there is any discrepancy in the drawings to P-U-R-A LTD in time to specify alternatives.
 • This drawing is to be read together with all other relevant drawings.
 • Do not scale from this drawing.

P-U-R-A Ltd
info@studio-hanel.com

0 10 20 30 40 50 mm 40 S/ 3:500mm S/ 1:75 4 5m S/ 1:50

0
10
SOUTH EAST ELEVATION

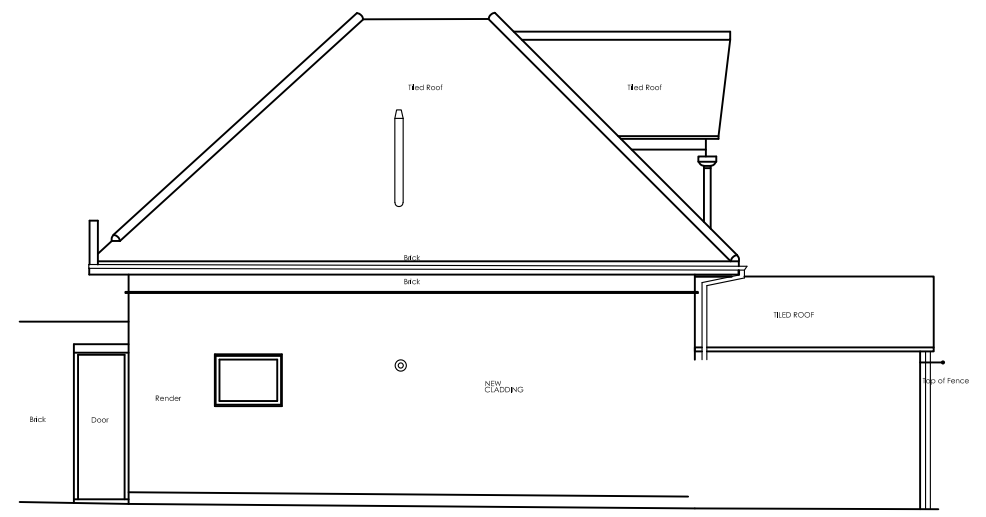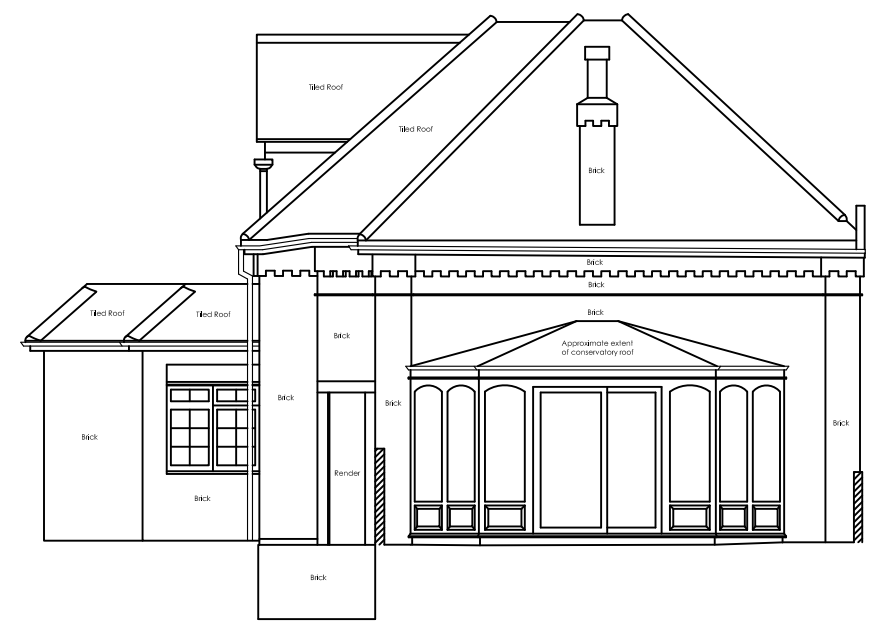

NORTH WEST ELEVATION/ALLEYWAY

SOUTH WEST ELEVATION/FRONT



REV	DATE	BY	DESCRIPTION	CHK
DRAWING STATUS: INFORMATION				

CLIENT:
CLIENT
LEAD DESIGNER:
P-U-R-A. LTD

PROJECT:
THE COACH HOUSE, 6 KIDDERPORE AVENUE, NW3 7SP
DRAWING TITLE:
ELEVATIONS-AS-EXISTING

SCALE:
1:100
FORMAT:
A3
DESIGN/DRAWN:
1025
CHECKED:
CH
DATE:
30.01.25
DRAWING No:
20-106
REV:
K


© Copyright to all designs, notes and drawings remains with P-U-R-A LTD subject to written authorization.
 • All dimensions in mm unless noted otherwise.
 • All dimensions and levels to be checked on site. Their accuracy cannot be guaranteed and therefore cannot be used for fabrication, manufacture or construction.
 • Contractor to verify and to be responsible for all requirements and restrictions due to local rules. Contractor to report if there is any discrepancy in the drawings to P-U-R-A LTD in time to specify alternatives.
 • This drawing is to be read together with all other relevant drawings.
 • Do not scale from this drawing.

P-U-R-A Ltd
info@studio-hanel.com

0 10 20 30 40 50 mm 40 S/ 1:500mm S/ 1:75 4 5m S/ 1:50

0
10
SOUTH EAST ELEVATION

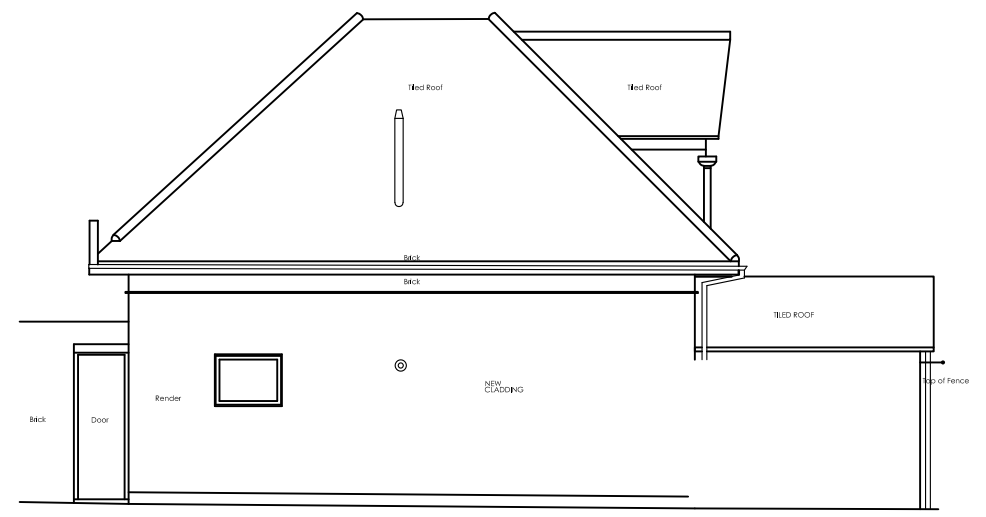

NORTH WEST ELEVATION/ALLEYWAY



SOUTH WEST ELEVATION/FRONT

REV	DATE	REV	WHO	REV	DESCRIPTION	CHK	CLIENT: CLIENT	PROJECT: THE COACH HOUSE, 6 KIDDERPORE AVENUE, NW3 7SP	SCALE: 1:100	DESIGN/DRAWN:	CHECKED: CH	DATE: 30.01.25	<p>© Copyright to all designs, notes and drawings remains with P-U-R-A LTD subject to written authorization.</p> <ul style="list-style-type: none"> All dimensions in mm unless noted otherwise. All dimensions and levels to be checked on site. Their accuracy cannot be guaranteed and therefore cannot be used for fabrication, manufacture or construction. Contractor to verify and to be responsible for all requirements and restrictions due to local rules. Contractor to report if there is any discrepancy in the drawings to P-U-R-A LTD in time to specify alternatives. This drawing is to be read together with all other relevant drawings. Do not scale from this drawing. 	<p>P-U-R-A Ltd info@studio-hanel.com</p>
REV	DATE	BY				LEAD DESIGNER: P-U-R-A. LTD	DRAWING TITLE: ELEVATIONS-AS-PROPOSED	FORMAT: A3	PROJECT No: 1025	DRAWING No: 20-105	REV: L			
DRAWING STATUS: INFORMATION														