


Proposed Second Floor Plan

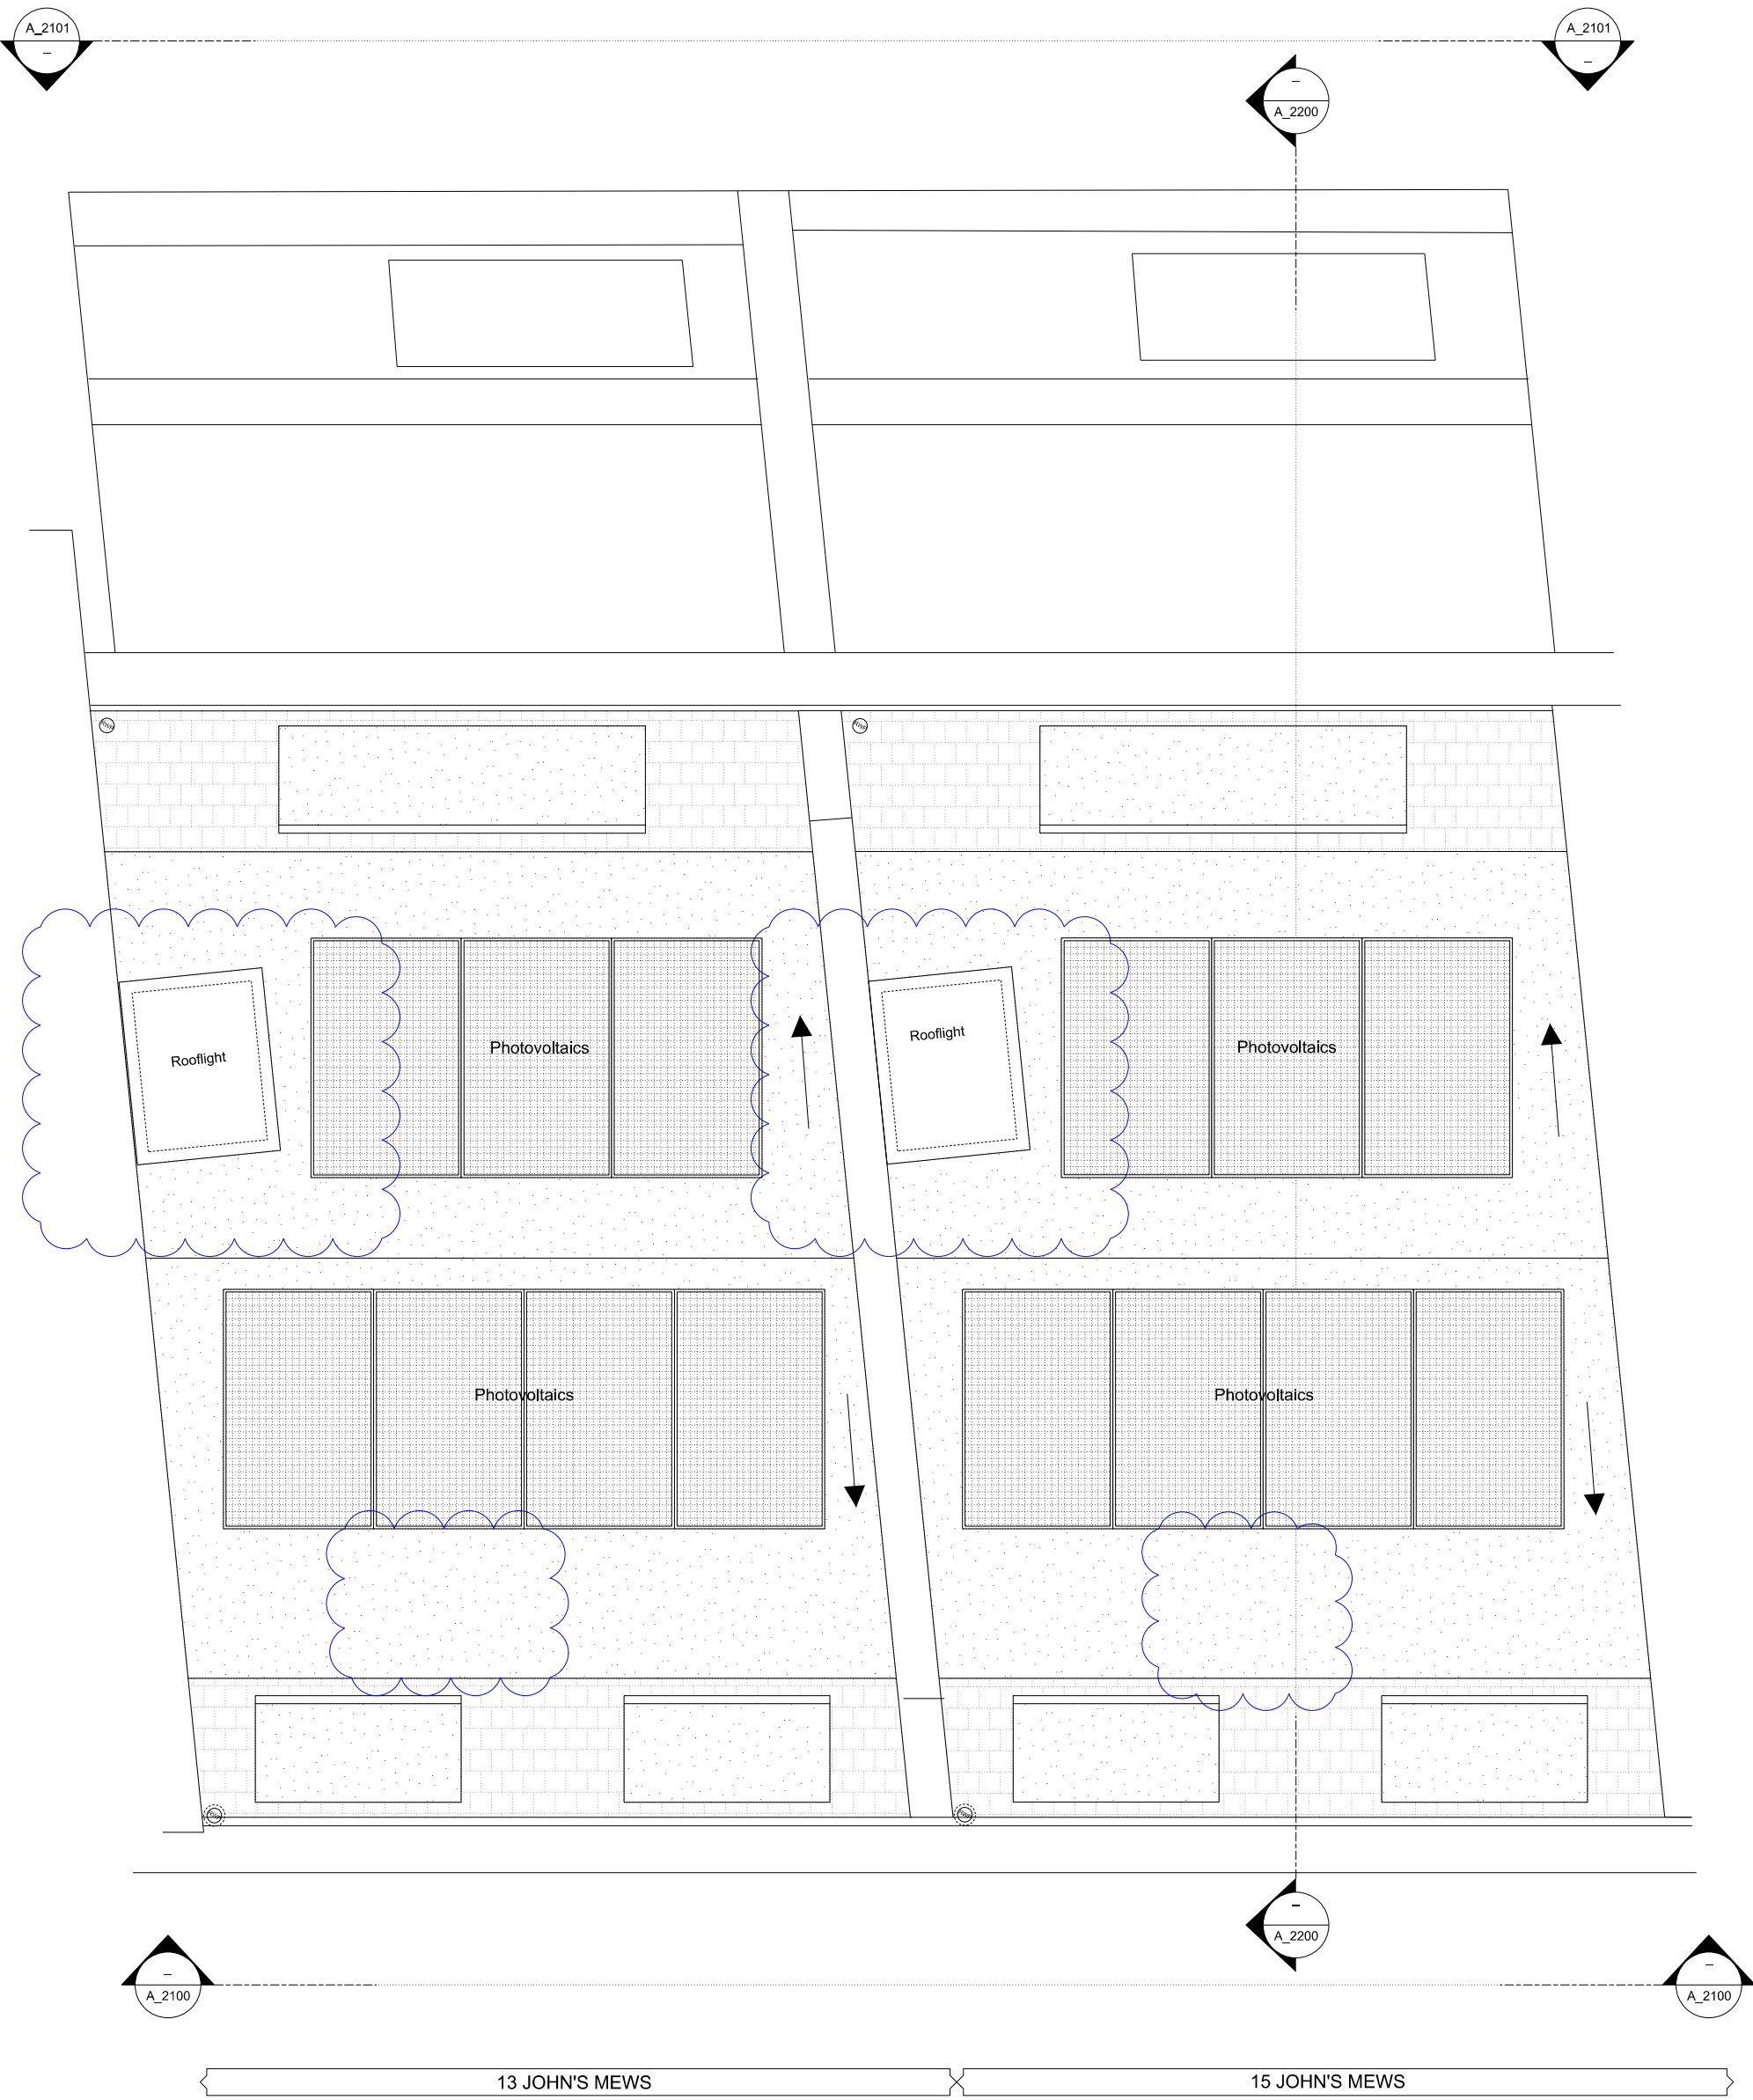

Proposed Roof Plan

Rev.	Purpose	Date:
P1	Issued for Planning	10.05.2024
P2	Non-material amendment	11.02.2025

Studio Three Architects Limited. All construction works to comply with British Standards and Building Regulations requirements. Any errors on drawings or omissions should be reported to Studio Three. This drawing cannot be used to calculate areas for the purposes of valuation. All measurements should be checked on site. These drawings should not be scaled.

Key			
	Existing fabric		Proposed wall
	New natural slate roof finish		Timber flooring
	Existing brickwork		Ceramic tile
	New green roof		Proposed paving
	New flat roof membrane		Obscure glazing

Phase

PLANNING

Drawing title

Proposed Second Floor and Roof Plan

Drawing No.	A_2001	Rev.	P2
Drawn	IR	Approved	RD
First revision	01.05.2024	Updated	11.02.2025

STUDIO THREE

97 Chalkside Street, London, W1T 4GA <https://www.studiothreearchitects.com>

Project No. 23087 Address 13-15 John's Mews London WC1N 2PA

Client Highgate Luxury Design UK Ltd

Scale 1:50 @ A1 / 1:100 @ A3



0m | 1m | 2m | 4m | 5m