

THIS DRAWING WAS PREVIOUSLY APPROVED UNDER APPLICATION REF: 2024/3860/P AS 580 4EX00



EXISTING OS MAP

FOR PLANNING APPLICATION


REV.	DATE	DESCRIPTION	REV.	DATE	DESCRIPTION	REV.	DATE	DESCRIPTION

<p>NOTE:</p> <p>ALL DIMENSIONS ARE IN MILLIMETERS. INCONSISTENCIES ARE TO BE REPORTED TO THE ARCHITECT IMMEDIATELY.</p> <p>COPYRIGHT IS HELD BY SIMON MILLER ARCHITECTS LTD.</p>	<p>CLIENT:</p> <p>EMILY ROBINSON & ISLAY ROBINSON</p> <p>SITE:</p> <p>3 CREDITON HILL, LONDON NW6 1HT</p>	<p>PROJECT:</p> <p>REAR OUTBUILDING</p> <p>DRAWING TITLE:</p> <p>EXISTING OS MAP</p>	<div style="text-align: center;"> <p>SIMON MILLER ARCHITECTS</p> <p>T+44 (0)20 8201 9875</p> <p>info@simonmillerarchitects.com simonmillerarchitects</p> <p>11 Portsdown Mews Temple Fortune London NW11 7HD</p> </div>	<p>DATE: SEP 2024</p> <p>DRAWN BY: WB</p> <p>SCALE: 1:1250 @ A3</p>	<p>DRAWING NO.: 580 5EX00</p> <p>REVISION: -</p>
---	---	--	---	--	--

THIS DRAWING WAS PREVIOUSLY APPROVED UNDER APPLICATION REF: 2024/3860/P AS 580 4EX01

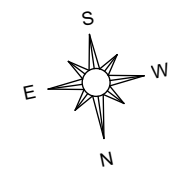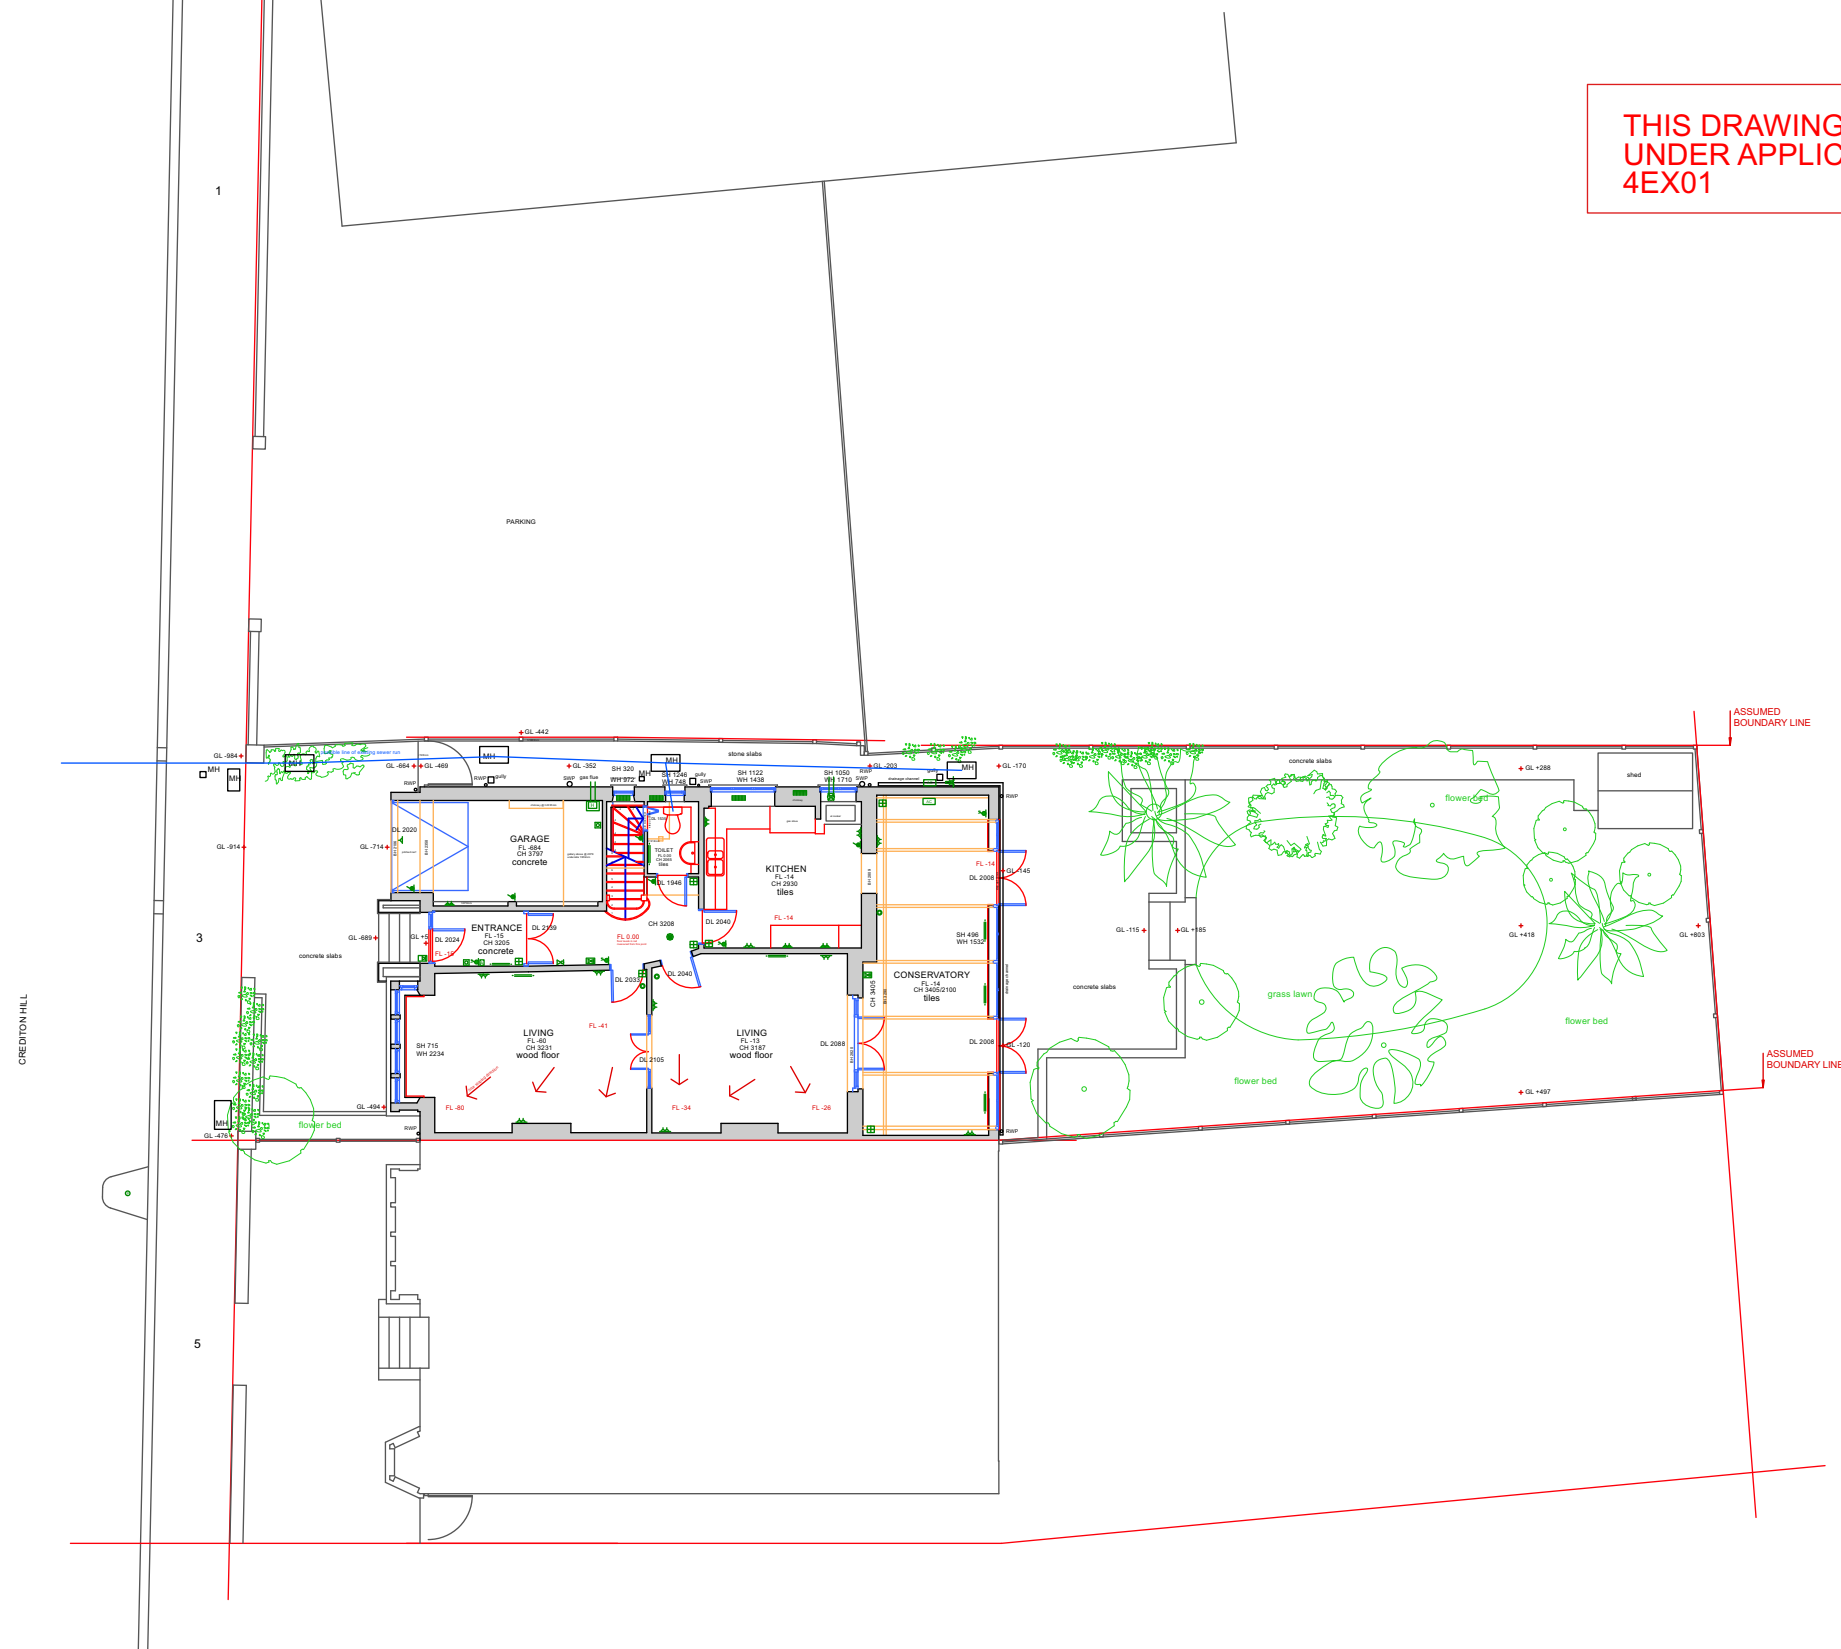


--- ASSUMED BOUNDARY LINE


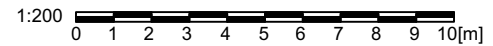


EXISTING SITE PLAN


FOR PLANNING APPLICATION

REV.	DATE	DESCRIPTION	REV.	DATE	DESCRIPTION	REV.	DATE	DESCRIPTION	NOTE:	CLIENT:	PROJECT:	 SIMON MILLER ARCHITECTS T+44 (0)20 8201 9875 info@simonmillerarchitects.com simonmillerarchitects 11 Portsdown Mews Temple Fortune London NW11 7HD		DATE:	SEP 2024
									ALL DIMENSIONS ARE IN MILLIMETERS. INCONSISTENCIES ARE TO BE REPORTED TO THE ARCHITECT IMMEDIATELY.	EMILY ROBINSON & ISLAY ROBINSON	REAR OUTBUILDING	DRAWN BY:	WB		
									COPYRIGHT IS HELD BY SIMON MILLER ARCHITECTS LTD.	SITE:	DRAWING TITLE:	SCALE:	1:200 @ A3		
										3 CREDITON HILL, LONDON NW6 1HT	EXISTING SITE PLAN	DRAWING NO.:	580 5EX01	REVISION:	

THIS DRAWING WAS PREVIOUSLY APPROVED UNDER APPLICATION REF: 2024/3860/P AS 580 4EX02

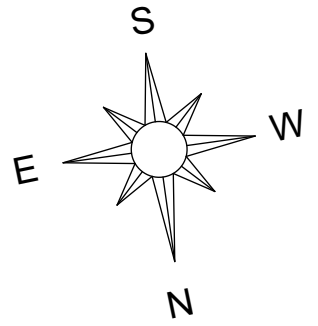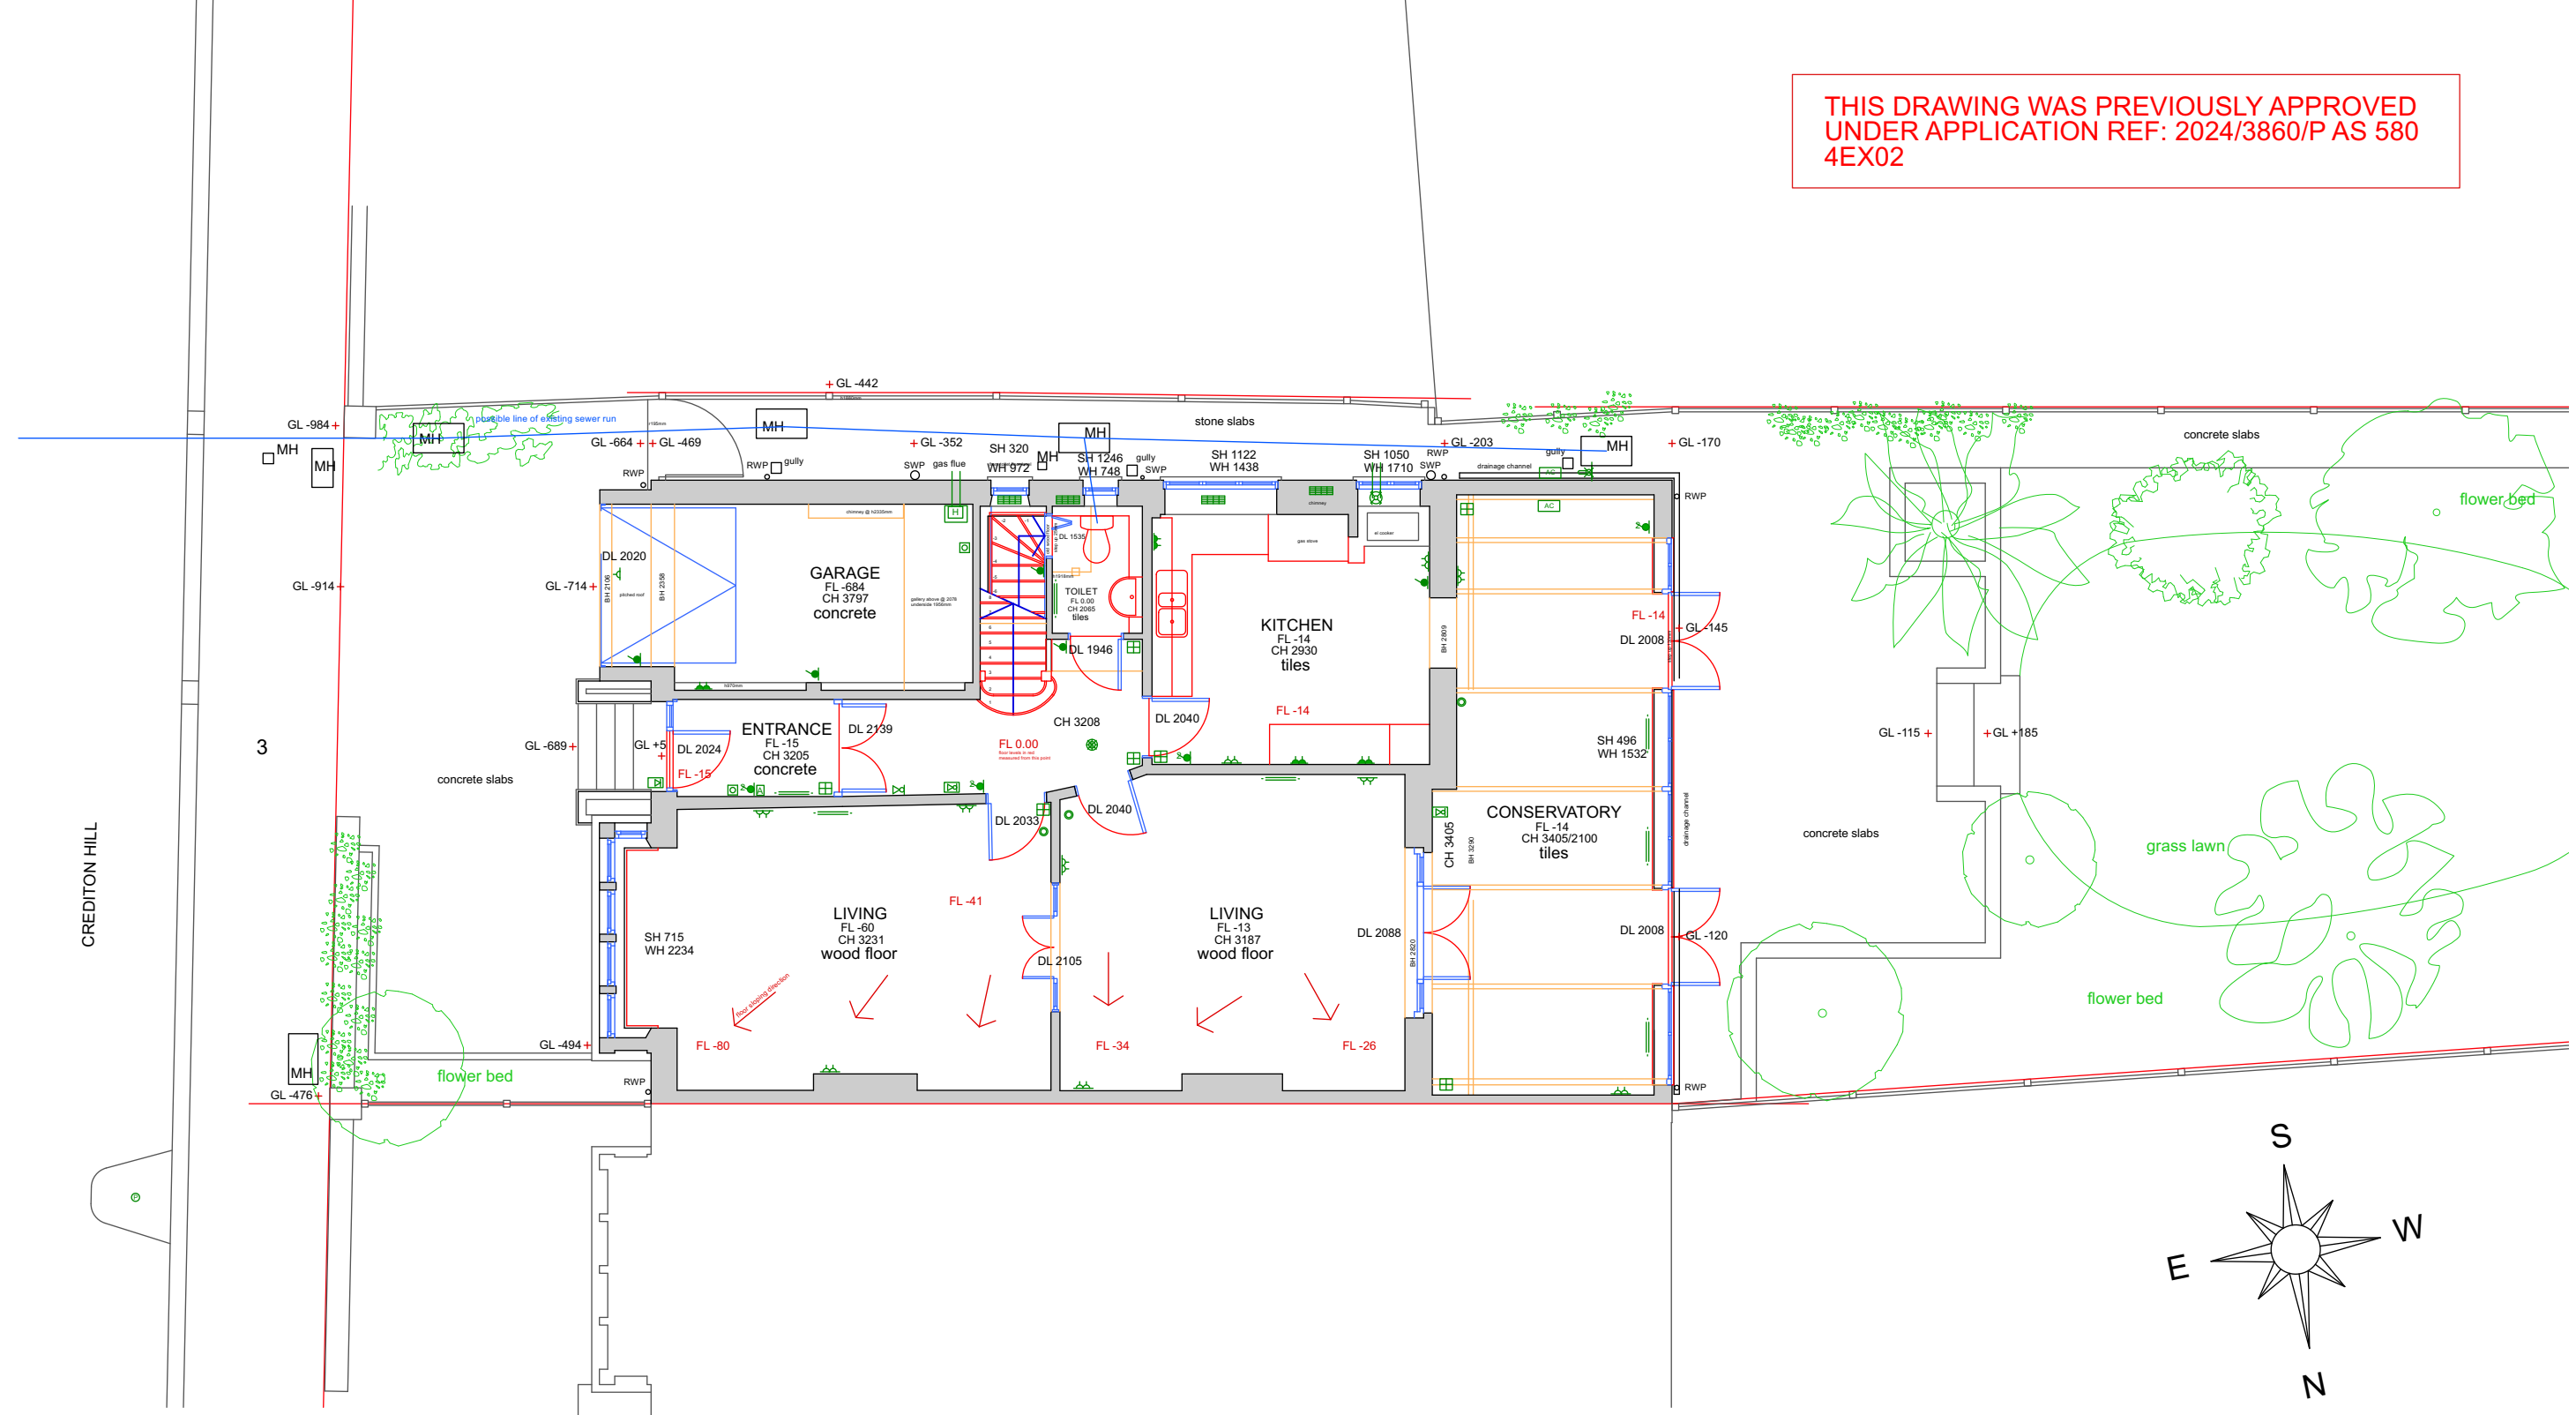

--- ASSUMED BOUNDARY LINE

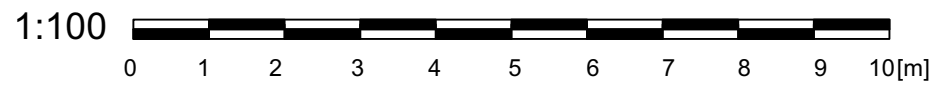

EXISTING GROUND FLOOR PLAN

FOR PLANNING APPLICATION

REV.	DATE	DESCRIPTION	REV.	DATE	DESCRIPTION	REV.	DATE	DESCRIPTION	NOTE:	CLIENT:	PROJECT:	SIMON MILLER ARCHITECTS		DATE:
									ALL DIMENSIONS ARE IN MILLIMETERS. INCONSISTENCIES ARE TO BE REPORTED TO THE ARCHITECT IMMEDIATELY.	EMILY ROBINSON & ISLAY ROBINSON	REAR OUTBUILDING	T+44 (0)20 8201 9875		SEP 2024
									COPYRIGHT IS HELD BY SIMON MILLER ARCHITECTS LTD.			info@simonmillerarchitects.com simonmillerarchitects		DRAWN BY: WB
										3 CREDITON HILL, LONDON NW6 1HT	EXISTING GROUND FLOOR PLAN	11 Portsdown Mews Temple Fortune London NW11 7HD		SCALE: 1:100 @ A3
												DRAWING NO.:	REVISION:	
												580 5EX02	-	