



CREDITON HILL

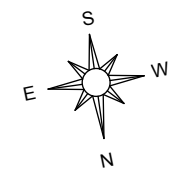


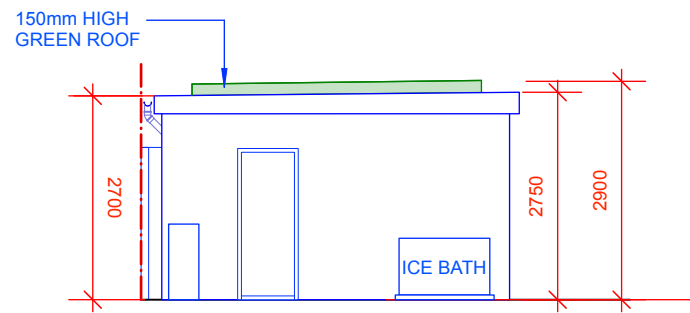
--- ASSUMED BOUNDARY LINE

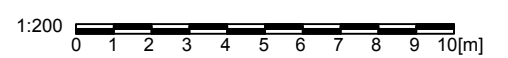


**PROPOSED SITE PLAN**

**FOR PLANNING APPLICATION**

REV.	DATE	DESCRIPTION	REV.	DATE	DESCRIPTION	REV.	DATE	DESCRIPTION	NOTE:	CLIENT:	PROJECT:	 <b>SIMON MILLER ARCHITECTS</b> T+44 (0)20 8201 9875 info@simonmillerarchitects.com simonmillerarchitects 11 Portsdown Mews Temple Fortune London NW11 7HD		DATE:	SEP 2024
									ALL DIMENSIONS ARE IN MILLIMETERS. INCONSISTENCIES ARE TO BE REPORTED TO THE ARCHITECT IMMEDIATELY.	EMILY ROBINSON & ISLAY ROBINSON	REAR OUTBUILDING		DRAWN BY:	WB	
									COPYRIGHT IS HELD BY SIMON MILLER ARCHITECTS LTD.				SCALE:	1:200 @ A3	
										3 CREDITON HILL, LONDON NW6 1HT	PROPOSED SITE PLAN		DRAWING NO.:	580 4PL01	
													REVISION:	-	




PROPOSED LHS ELEVATION

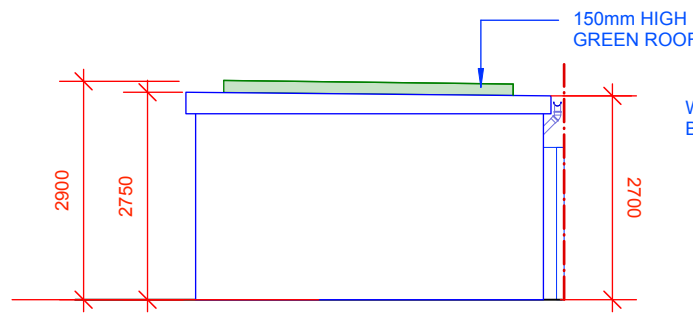


PROPOSED RHS ELEVATION


ZONES	PROPOSED MATERIAL
1. ROOF	LIQUID APPLIED ROOFING FINISH WITH NOMINAL 150MM HIGH GREEN ROOF
2. WALLS	RENDERED FINISH TO FRONT AND SIDE WALLS
3. REAR WALL	EXPOSED BRICK FINISH
4. WINDOWS AND DOORS	ALUMINIUM POWDER COATED THERMALLY SEPERATED FRAME/ DOUBLE GLAZED.

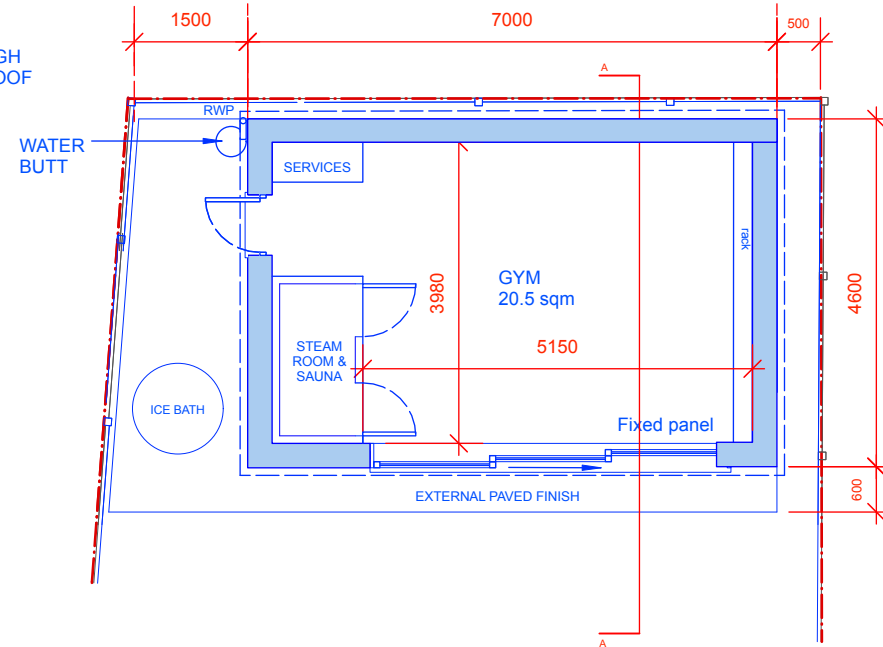

PROPOSED OUTBUILDING PLAN

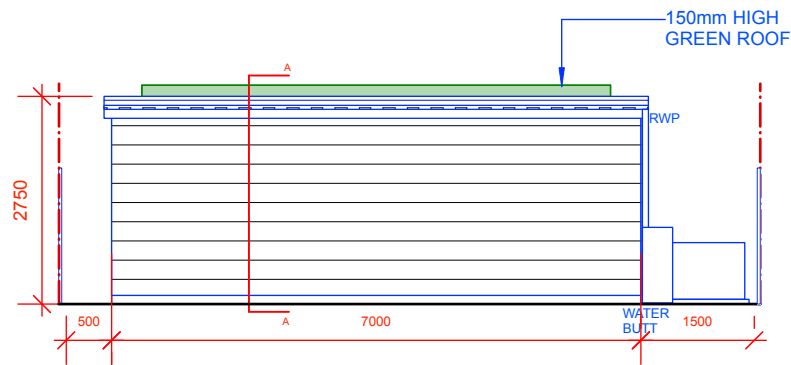

PROPOSED REAR ELEVATION

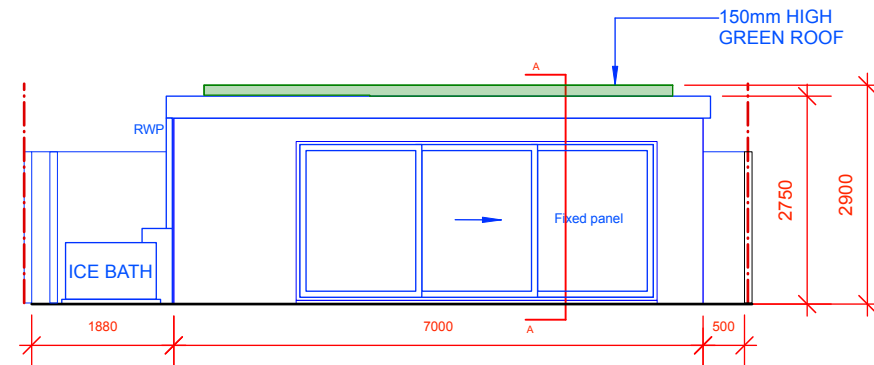

PROPOSED FRONT ELEVATION


KEY	
	EXISTING
	TO BE REMOVED
	PROPOSED
	ASSUMED EXISTING BOUNDARY




PROPOSED OUTBUILDING PLAN AND ELEVATIONS

FOR PLANNING APPLICATION

REV.	DATE	DESCRIPTION	REV.	DATE	DESCRIPTION	REV.	DATE	DESCRIPTION	NOTE:	CLIENT:	PROJECT:	SIMON MILLER ARCHITECTS		DATE:
									ALL DIMENSIONS ARE IN MILLIMETERS. INCONSISTENCIES ARE TO BE REPORTED TO THE ARCHITECT IMMEDIATELY.	EMILY ROBINSON & ISLAY ROBINSON	REAR OUTBUILDING	T+44 (0)20 8201 9875		SEP 2024
									COPYRIGHT IS HELD BY SIMON MILLER ARCHITECTS LTD.			info@simonmillerarchitects.com simonmillerarchitects		DRAWN BY: WB
										3 CREDITON HILL, LONDON NW6 1HT	PROPOSED OUTBUILDING PLAN AND ELEVATIONS	11 Portsdown Mews Temple Fortune London NW11 7HD		SCALE: 1:100 @ A3
												DRAWING NO.:	REVISION:	
												580 4PL02		

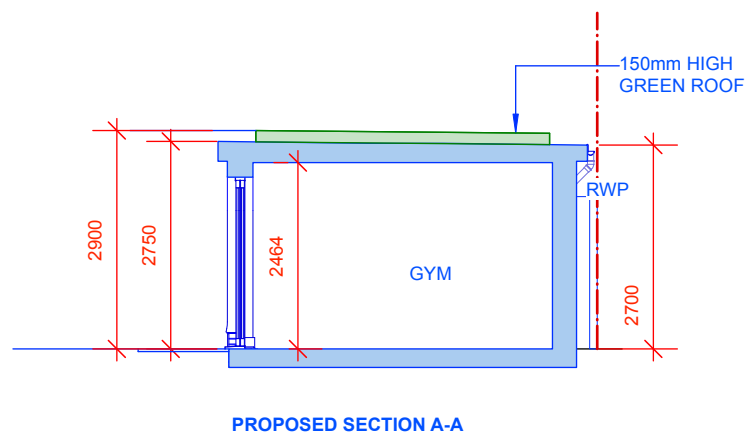


PROPOSED SECTION A-A

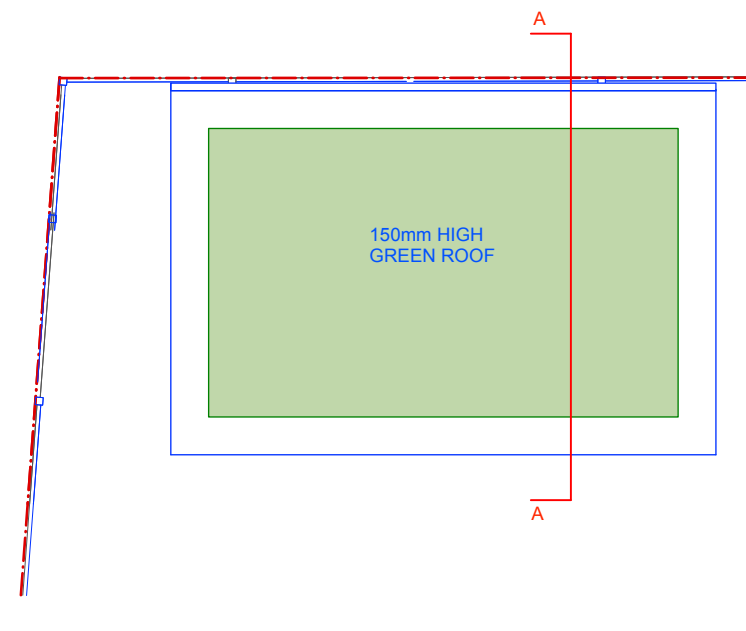

PROPOSED ROOF PLAN

KEY	
	EXISTING
	TO BE REMOVED
	PROPOSED
	ASSUMED EXISTING BOUNDARY

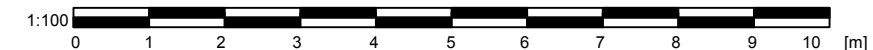

**PROPOSED OUTBUILDING SECTION A-A WITH ROOF PLAN**

**FOR PLANNING APPLICATION**

REV.	DATE	DESCRIPTION	REV.	DATE	DESCRIPTION	REV.	DATE	DESCRIPTION	NOTE:	CLIENT:	PROJECT:	SIMON MILLER ARCHITECTS		DATE:
									ALL DIMENSIONS ARE IN MILLIMETERS. INCONSISTENCIES ARE TO BE REPORTED TO THE ARCHITECT IMMEDIATELY.	EMILY ROBINSON & ISLAY ROBINSON	REAR OUTBUILDING		SEP 2024	
									COPYRIGHT IS HELD BY SIMON MILLER ARCHITECTS LTD.			T+44 (0)20 8201 9875	DRAWN BY: WB	
												info@simonmillerarchitects.com	SCALE: 1:100 @ A3	
										3 CREDITON HILL, LONDON NW6 1HT	PROPOSED OUTBUILDING SECTION A-A WITH ROOF PLAN	simonmillerarchitects	DRAWING NO.: 580 4PL03	
												11 Portsdown Mews Temple Fortune London NW11 7HD	REVISION:	