




Ground Floor Plan  
As Proposed 1:100

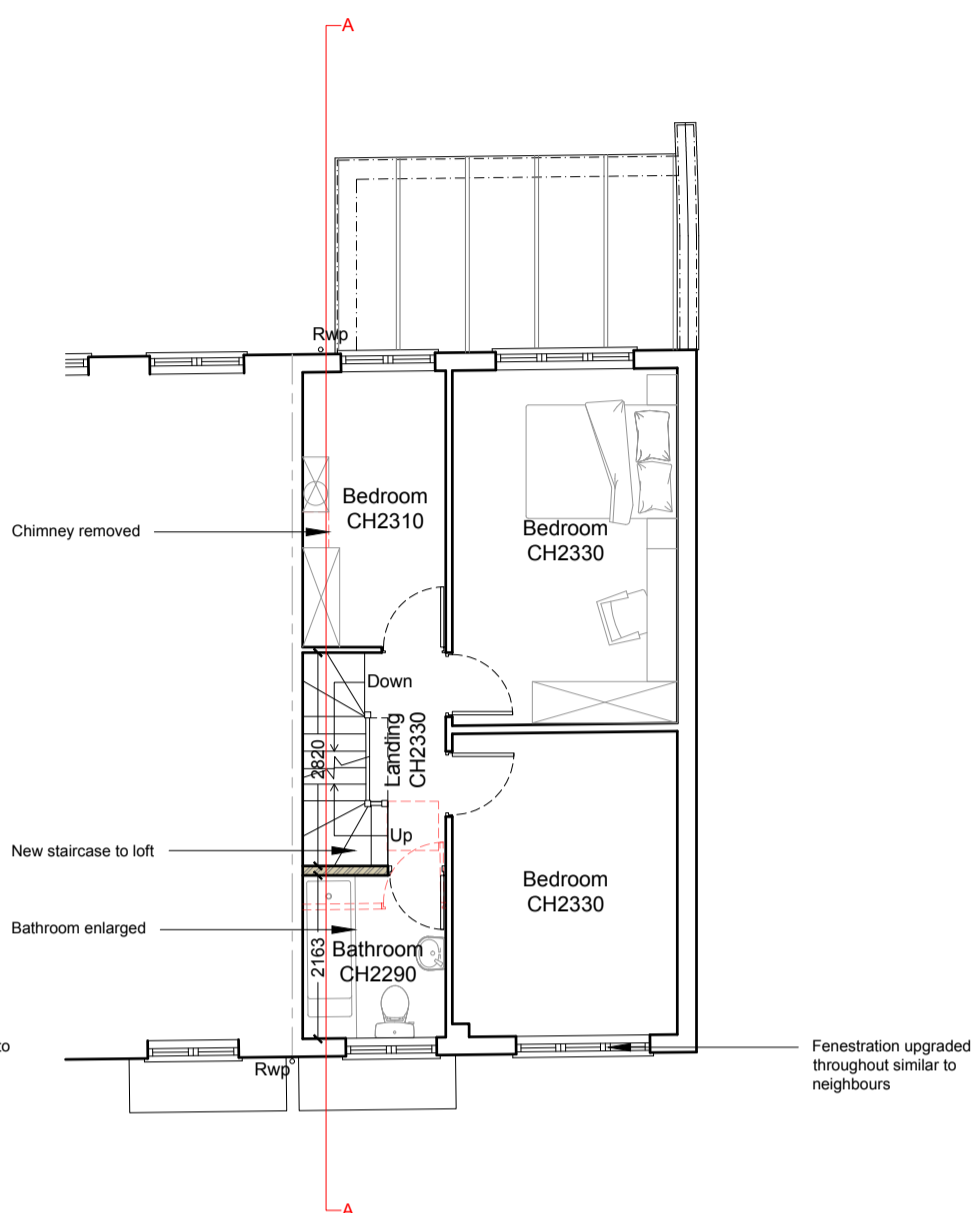

First Floor Plan  
As Proposed 1:100

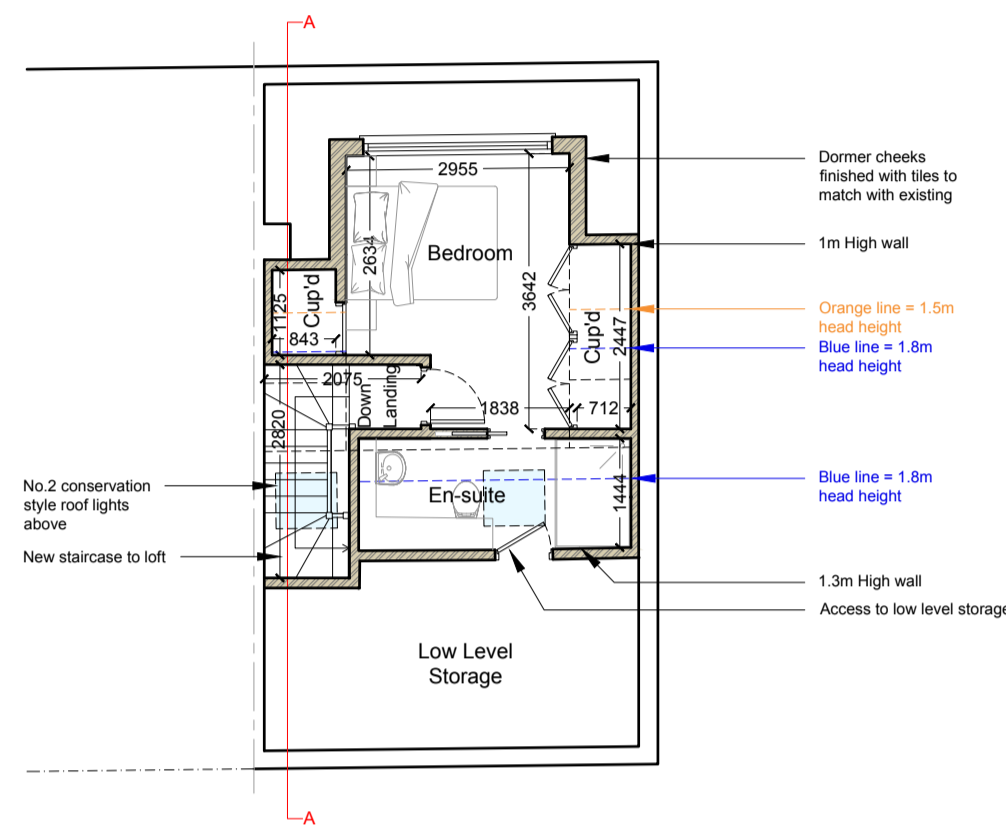


Loft Plan  
As Proposed 1:100

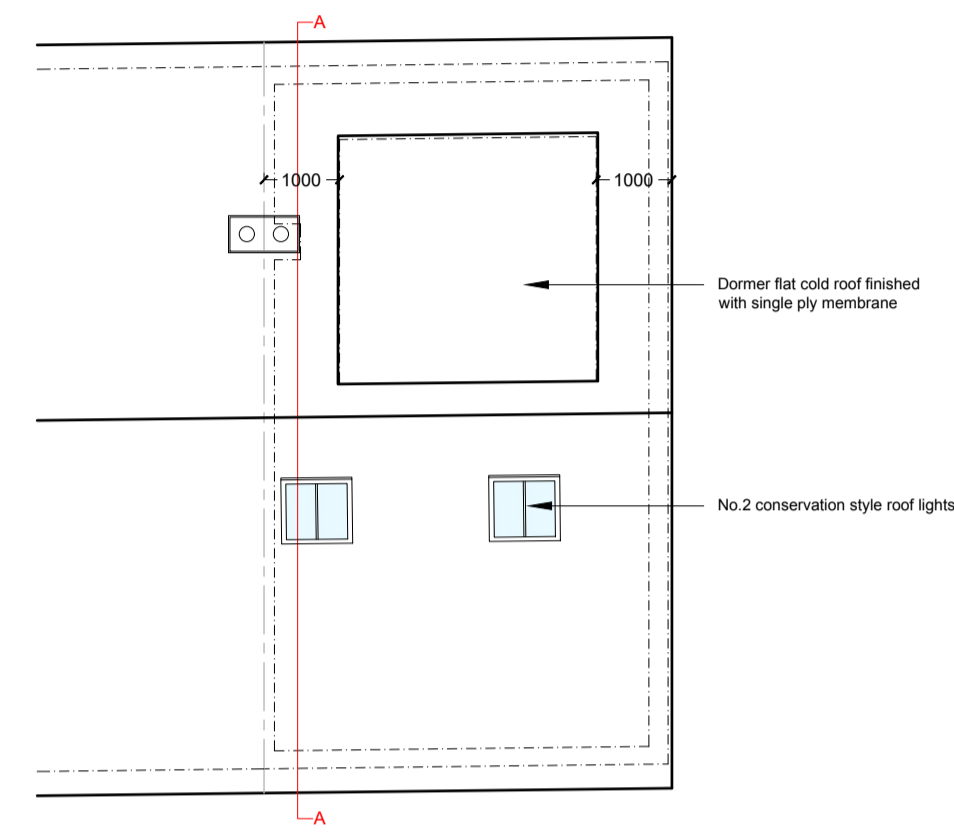

Roof Plan  
As Proposed 1:100




Front Elevation  
As Proposed 1:100

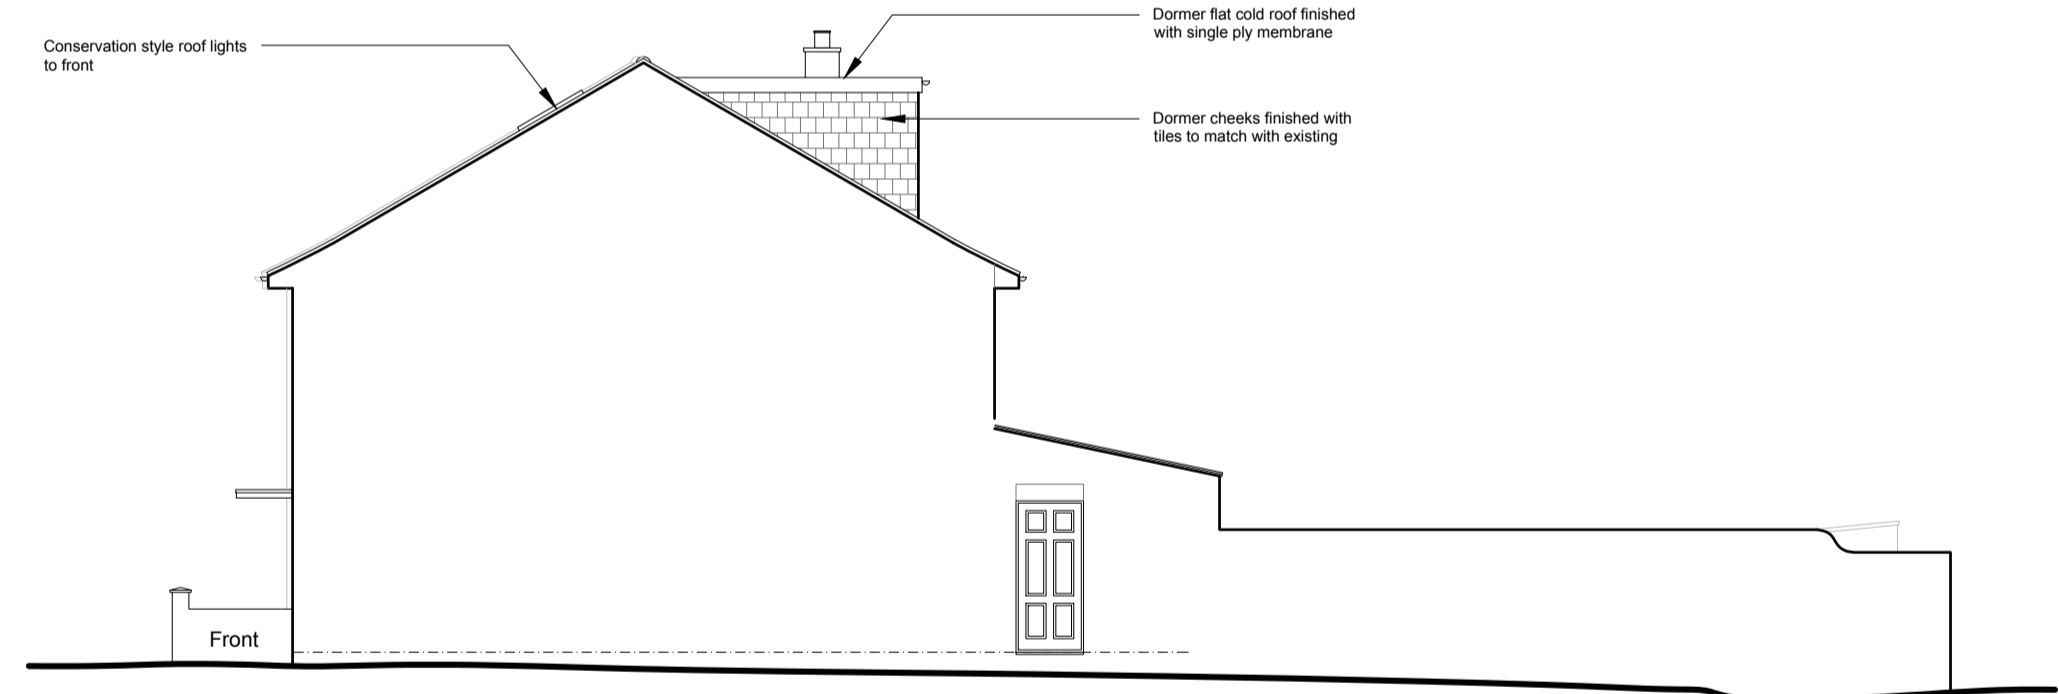


Side Elevation  
As Proposed 1:100




Proposed Block Plan

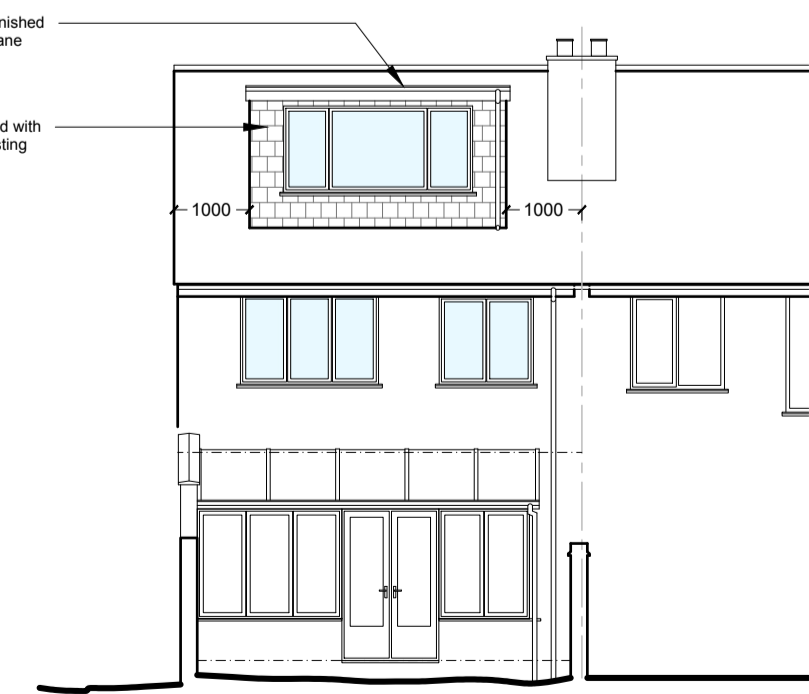

Rear Elevation  
As Proposed 1:100

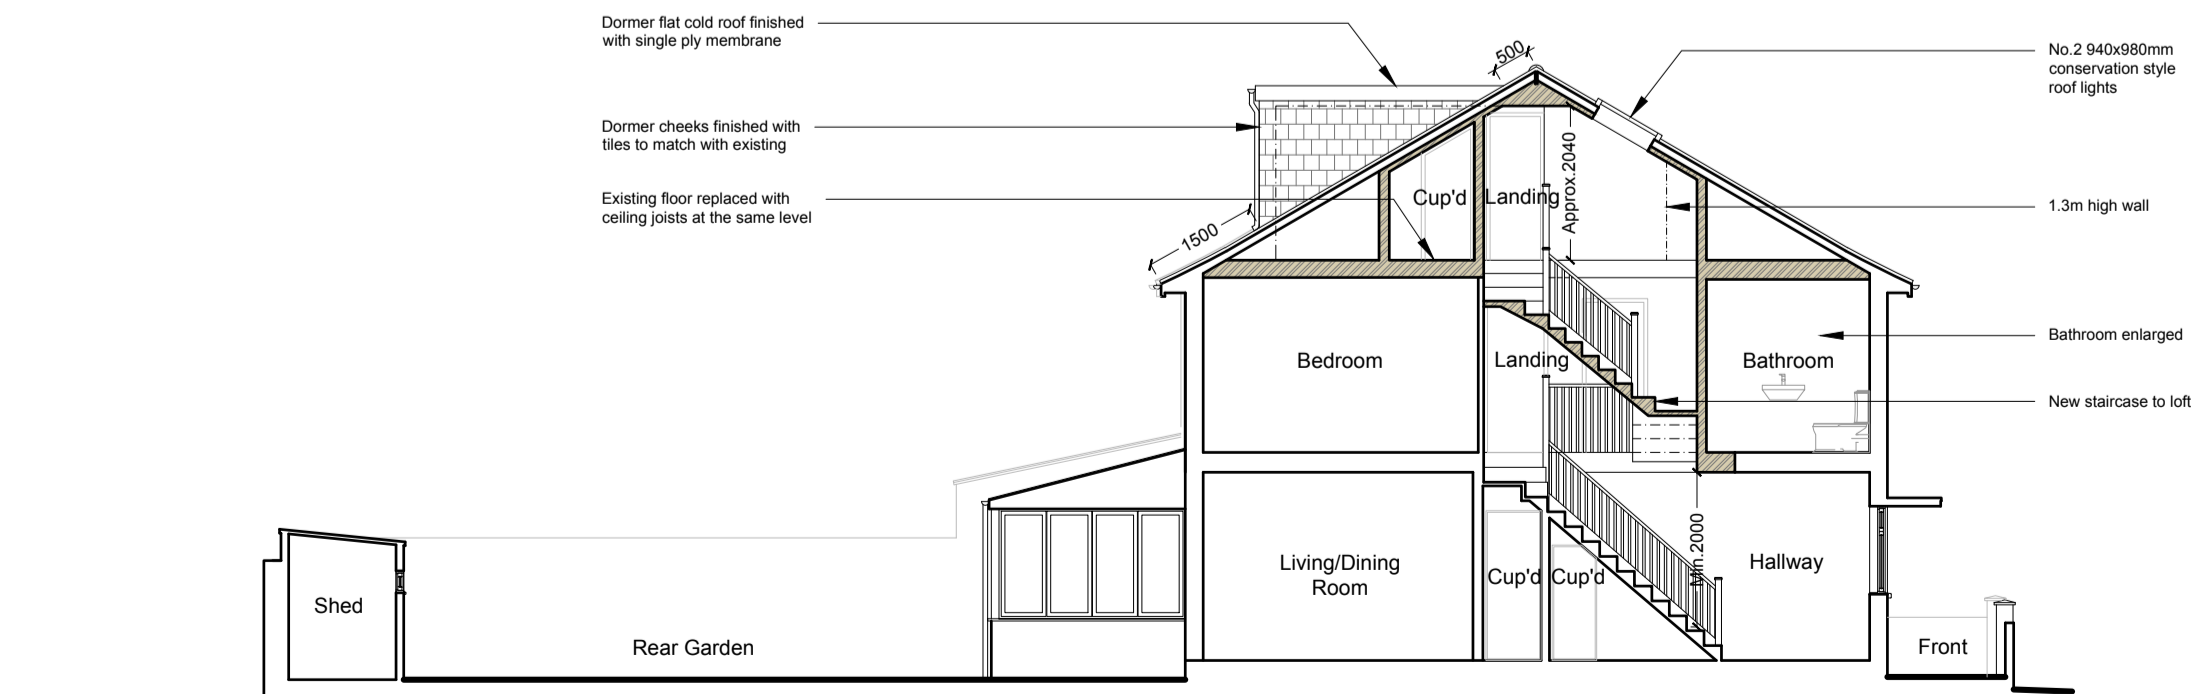

Section A-A  
As Proposed 1:100

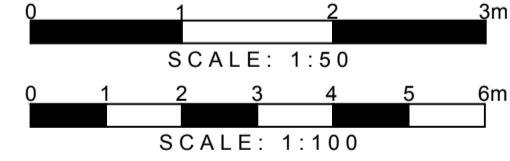

DETAILED PLANNING  
 GREENSIDE HOUSE  
 50 STATION ROAD  
 LONDON, N22 7DD  
 T 0208 1500 494  
 E INFO@DETAILED-PLANNING.CO.UK  
 WWW.DETAILED-PLANNING.CO.UK

SITE  
 95 Leverton Street, London, NWS 2HX

DRAWING TITLE  
 Proposed Drawings

DRAWINGS STATUS  
 Planning Conditions

SCALE	DATE	DRAWN	CHECKED
As Noted @ A1	Feb-2025	CW	P.C.E.E.

DRAWING NO.: 2442AP\_C1 SH2 REVISION A