


Key:

- Stone replacements and indents.
- Removal of cementitious coating and mortar repairs to stonework.
- Rebuild parapet.
- New and/or replacement lead cappings and flashings.
- New rubbed bricks.

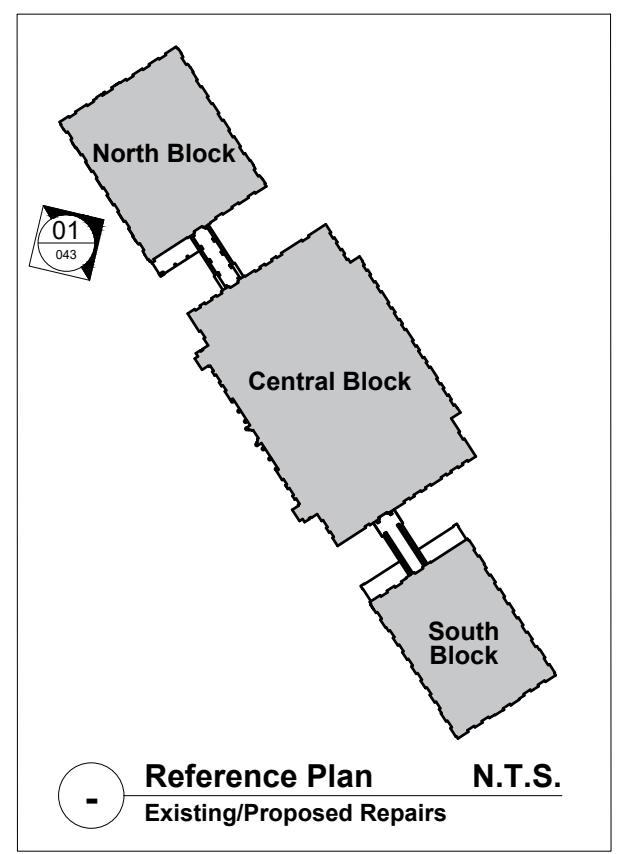


Repair and redecorate all timber windows, including replacing broken glazing and re-puttying glazing bars.

Remove cementitious struck pointing to brick and stonework and repoint in lime mortar, where masonry is damaged by presence of cement.


Take down and rebuild brick parapet.

Mortar repair cornice.

Replace garlands and cresting, replicating extant evidence of detailing before these decorative elements are permanently lost.

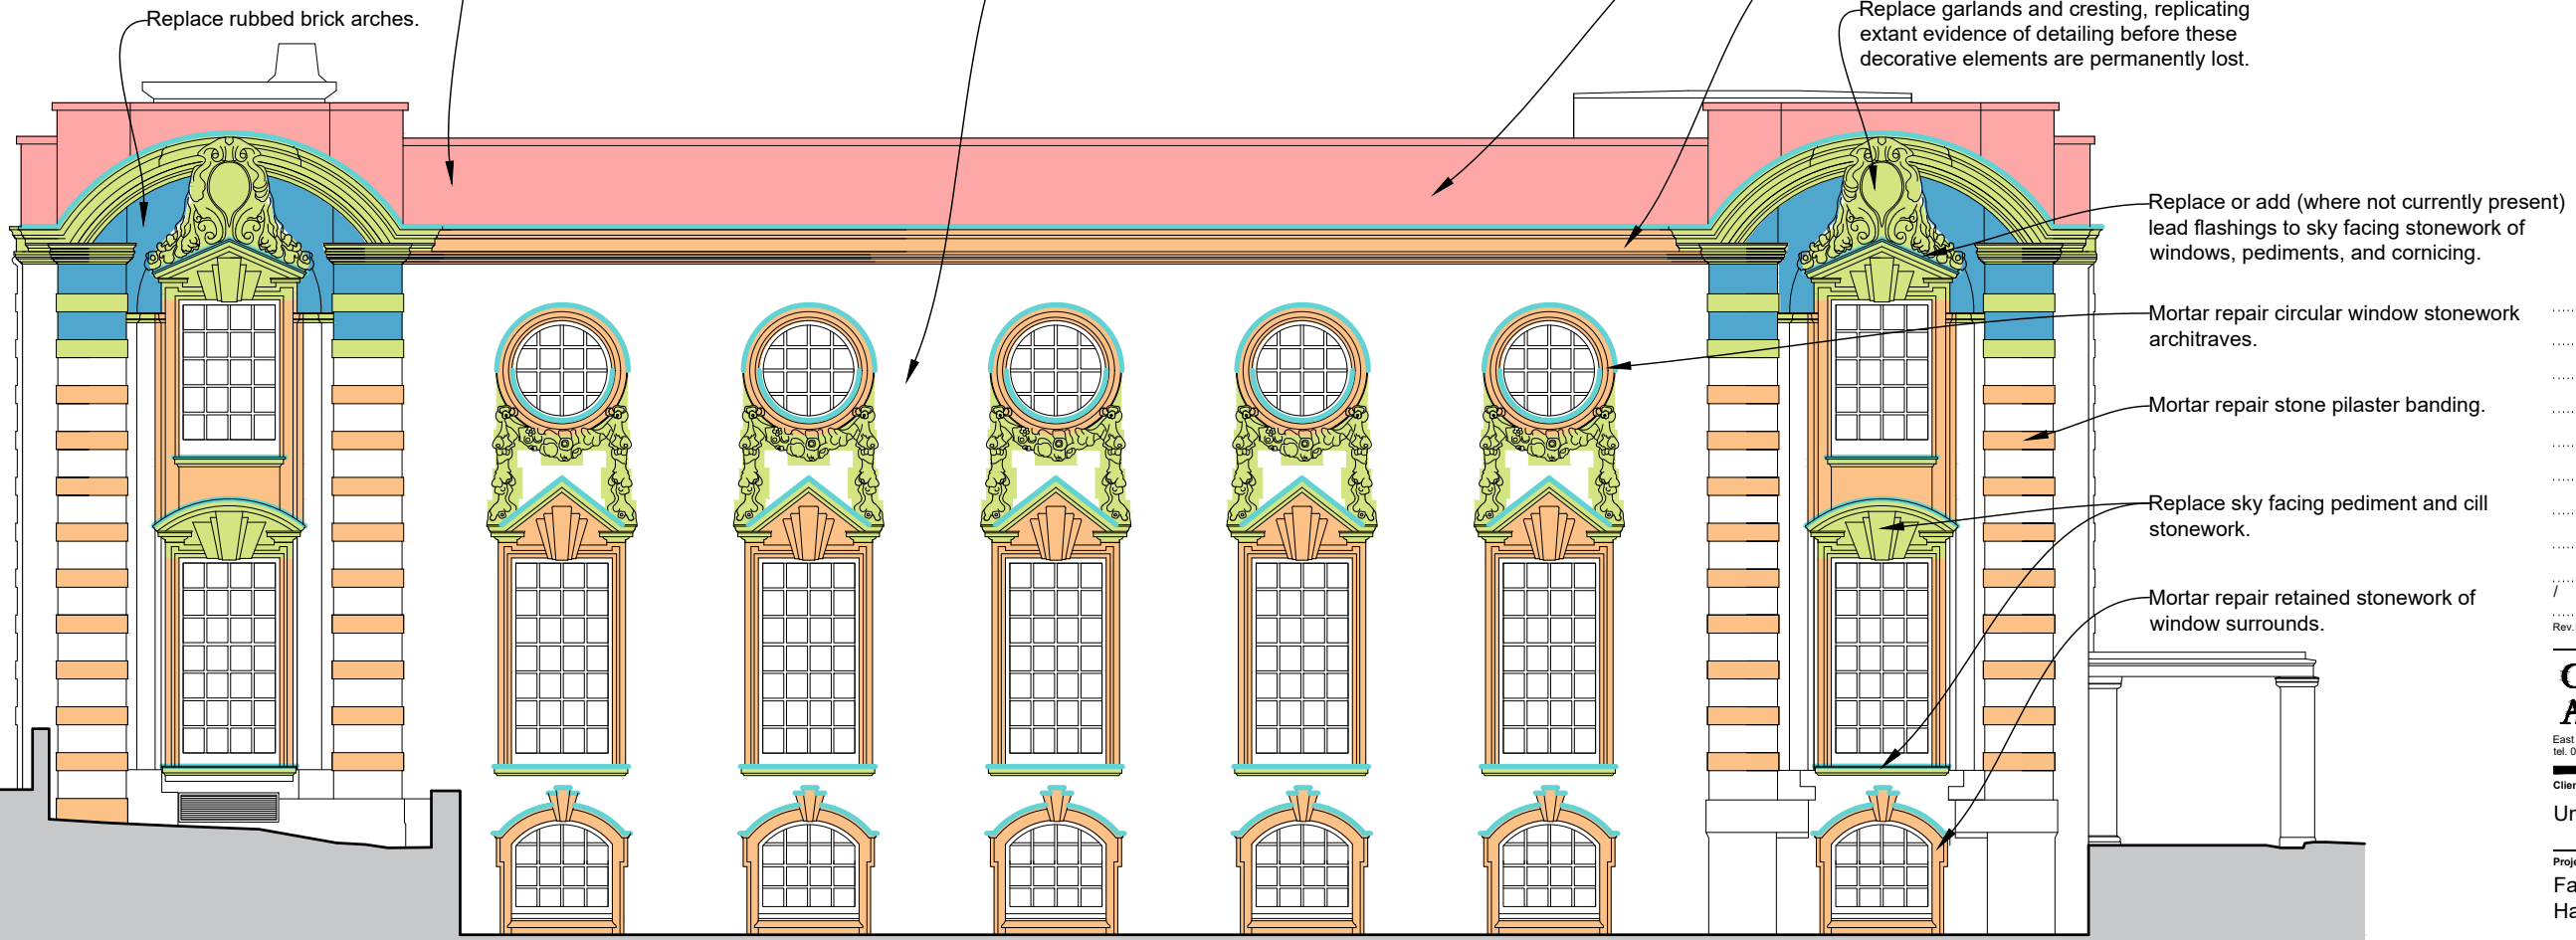

1 **West Elevation** **1:100**
Existing

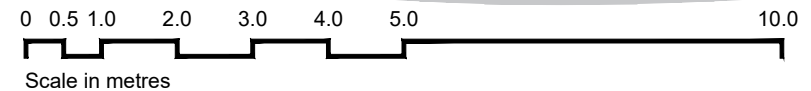

Rev. Date	Notes	Drawn	Checked
24/01/2025	L.B.C. Issue.	JKC	JKC

CEROWSKI ARCHITECTS
East Ginstead, West Sussex
tel. 07495 980 757
jonathan@cerowski.co.uk

Client:
University College School

Project:
Facade Repairs, UCS,
Hampstead, NW3 6XH

Drawing:
Proposed Repairs
North Block, West Elevation

Scale	Drawn By	Checked By	Issued For
1:100@A3	JKC	JKC	Listed Building Consent

Drawing No. **UCSH.FR 043** /