




THIS DRAWING TO BE READ IN CONJUNCTION WITH THE SPECIFICATION WHERE PROVIDED AND ALL RELEVANT CONSULTANTS DRAWINGS AND/OR SPECIALIST DRAWINGS (DOCUMENTS AND ANY DISCREPANCIES OR VARIATIONS ARE TO BE REFERRED TO THE ARCHITECT BEFORE THE AFFECTED WORK COMMENCES)


THIS DRAWING IS PROTECTED BY COPYRIGHT AND MUST NOT BE COPIED OR REPRODUCED WITHOUT THE WRITTEN CONSENT OF CHRIS DYSON ARCHITECTS LLP. NORTH POINTS SHOWN ARE INDICATIVE. ©

KEY


-  EXISTING FABRIC
-  PROPOSED FABRIC

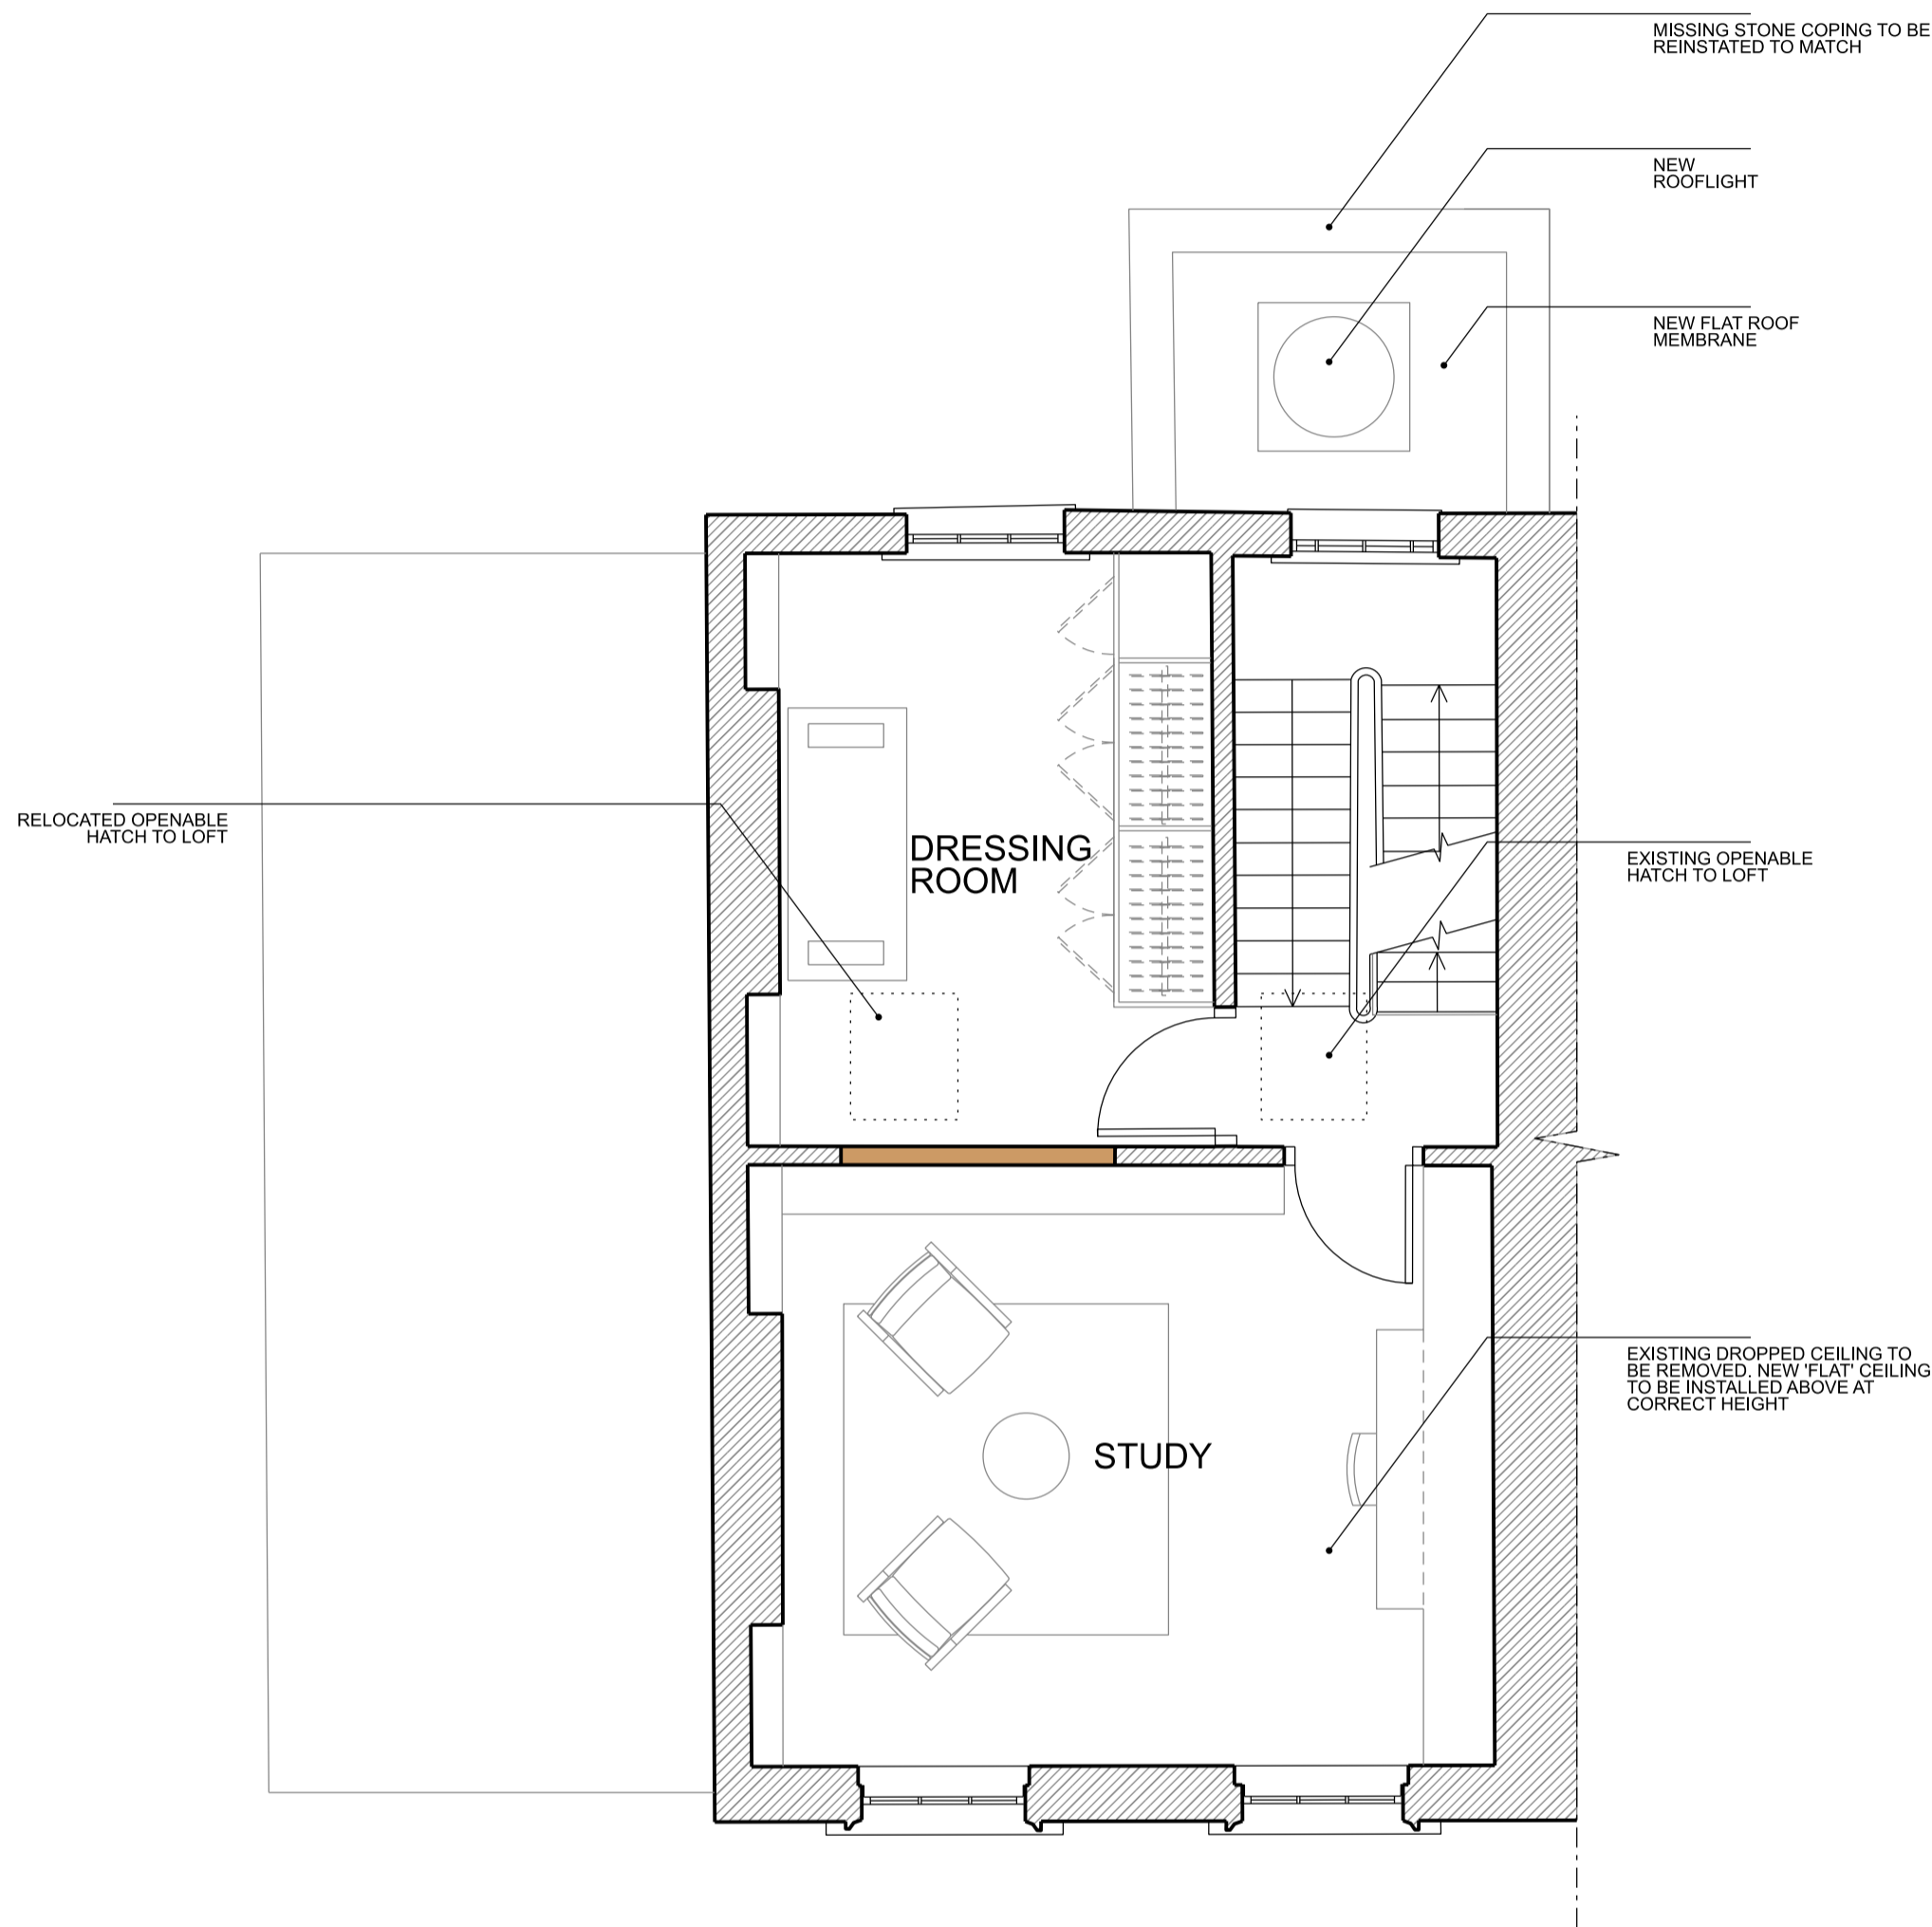

1 1:50@ A1, 1:100@ A3
PROPOSED SECOND FLOOR PLAN

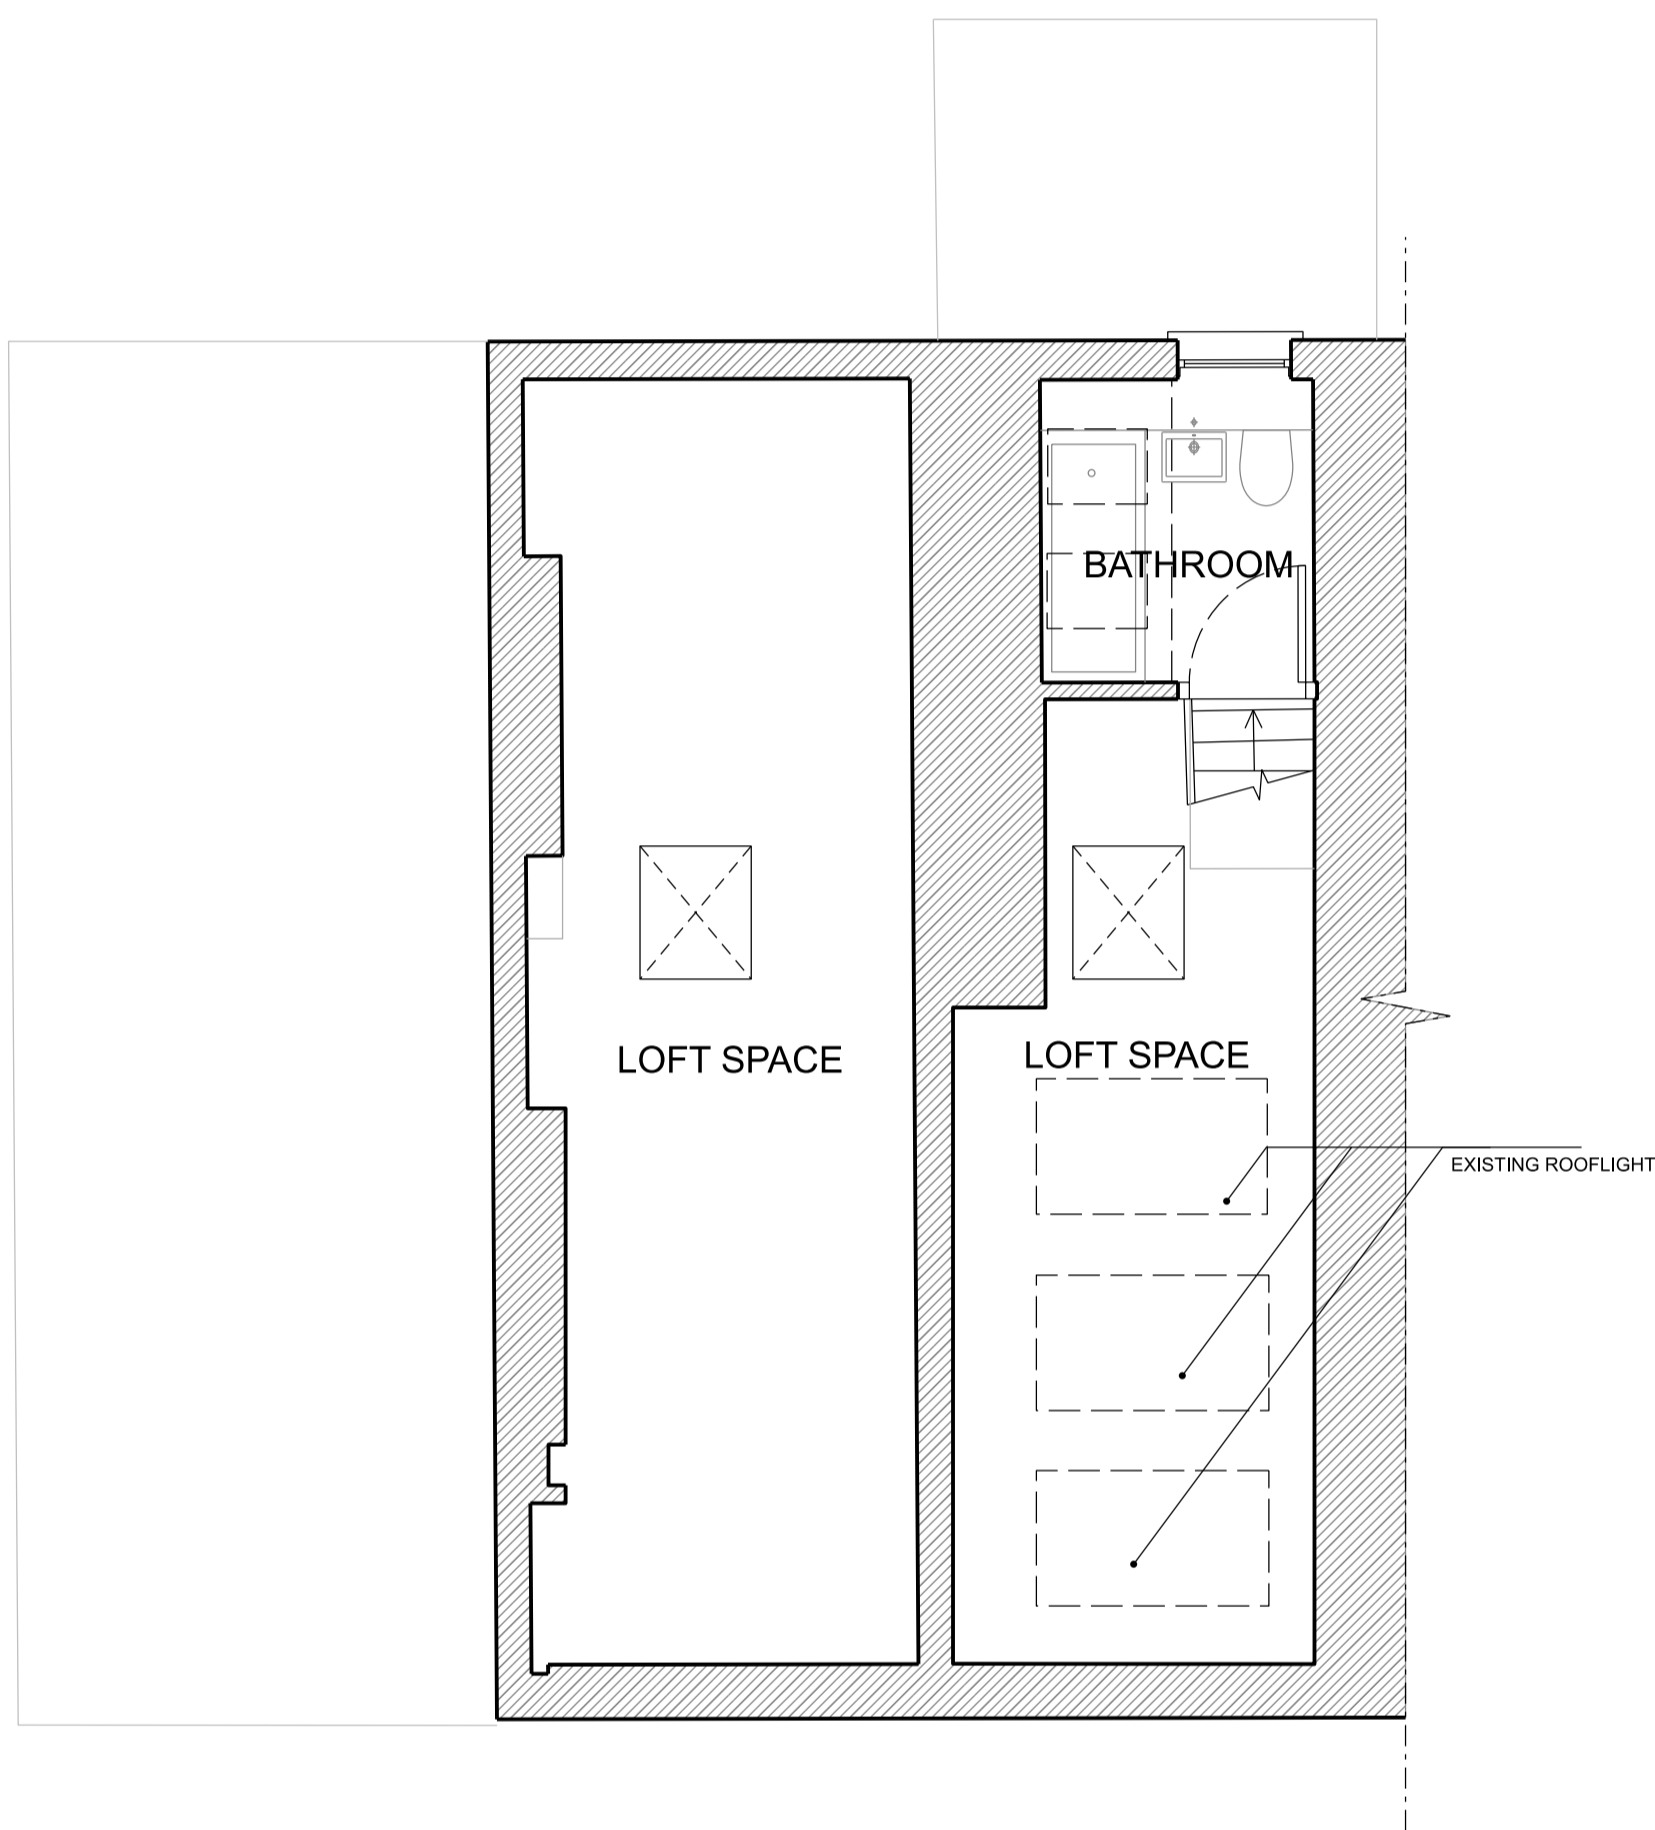

2 1:50@ A1, 1:100@ A3
PROPOSED THIRD FLOOR / LOFT PLAN

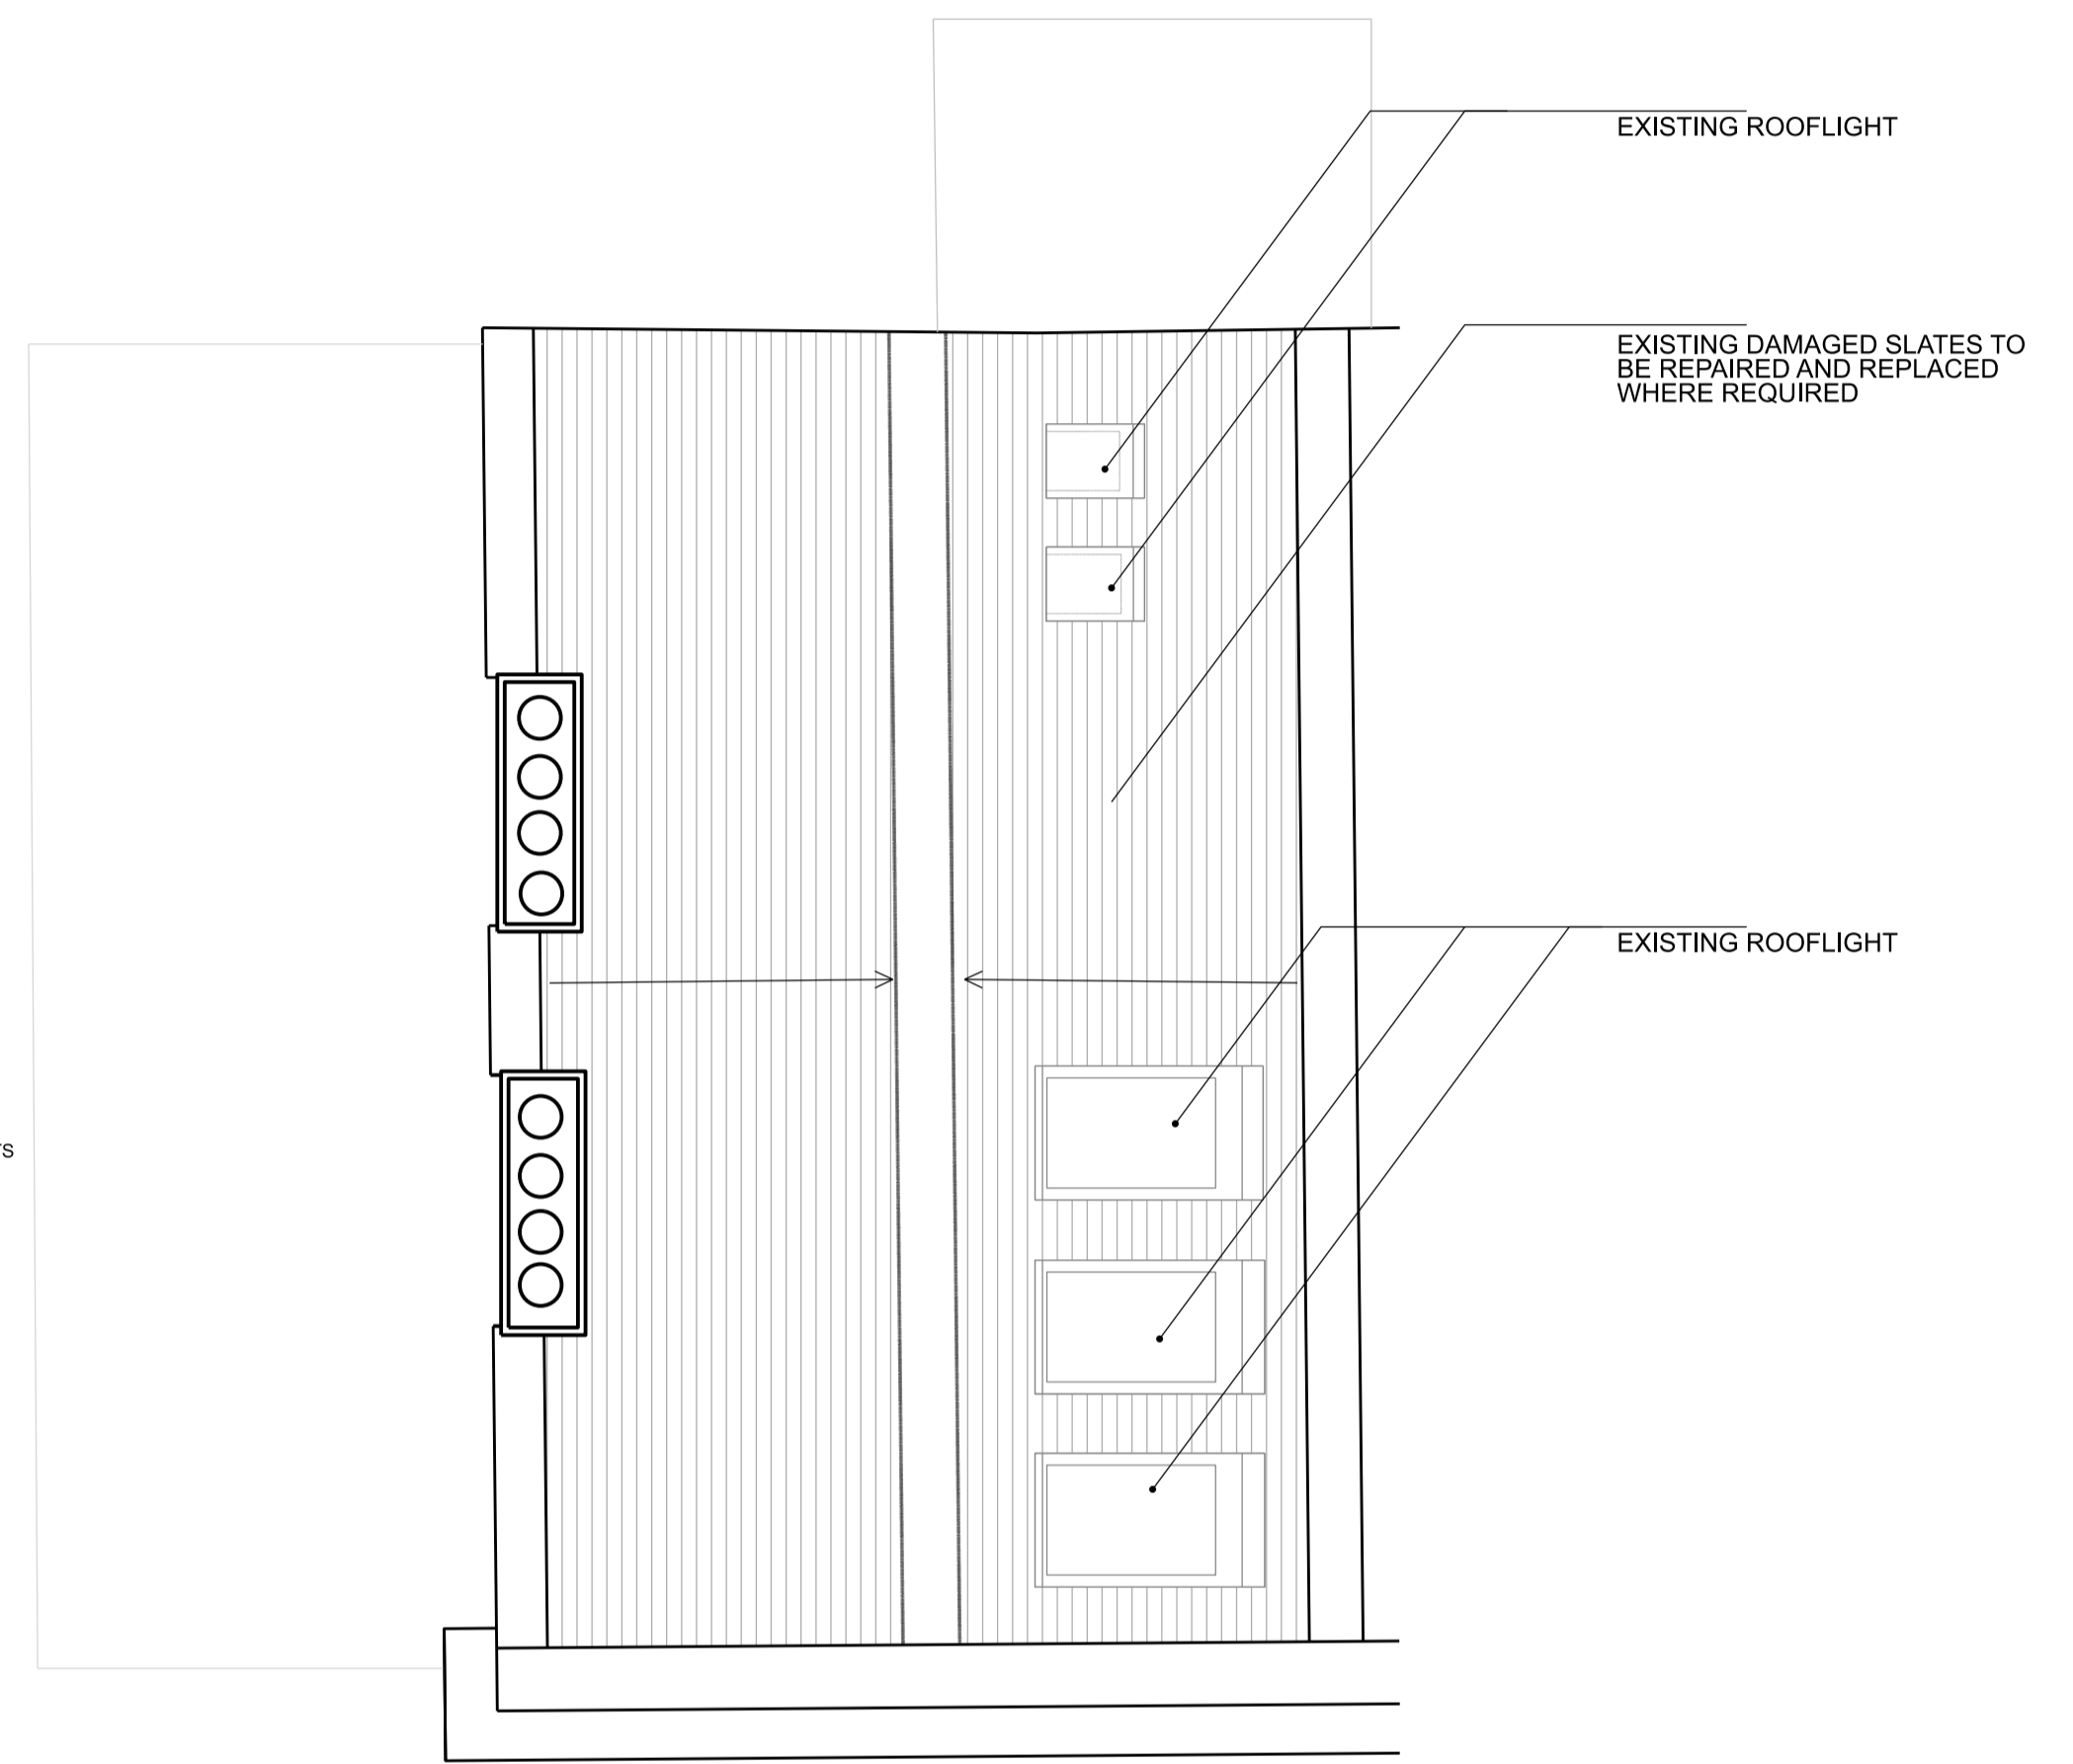

3 1:50@ A1, 1:100@ A3
PROPOSED ROOF PLAN

Rev	Date	Notes	Int.
01	14.02.25	NMA	OA
00	02.10.23	PLANNING	OA

Client / Project:
LEE CONEY
7 ROTHWELL STREET
NW1 8YH

Drawing Title:
PROPOSED SECOND, THIRD
AND ROOF FLOOR PLAN

Status:
NON-MATERIAL AMMENDMENT

Date	Drawn	Check	Type & Number	Revision Letter
FEB 25	OA	YK		

Drawing No:
0504 A 10 1001 01

