



WOLFF ARCHITECTS

London 16 Lambton Place Notting Hill
London W11 2SH
T +44 (0)20 7229 3125

Oxford Chandos Yard 83 Bicester Road
Long Crendon HP18 9EE
T +44 (0)1844 203310

W www.wolffarchitects.co.uk
E info@wolffarchitects.co.uk

This drawing is protected under Copyright and at no time should any portion be reproduced or copied without the permission of the Architect (Design Copyright Act 1968). It must not be used for purposes other than that for which it is provided. It is supplied without liability for any errors or omissions. All dimensions to be checked on site.




0 1 2 3 4 5m

KEY

 proposed

 Outline of previously
approved rear bay
Ref: 2023/2530/P

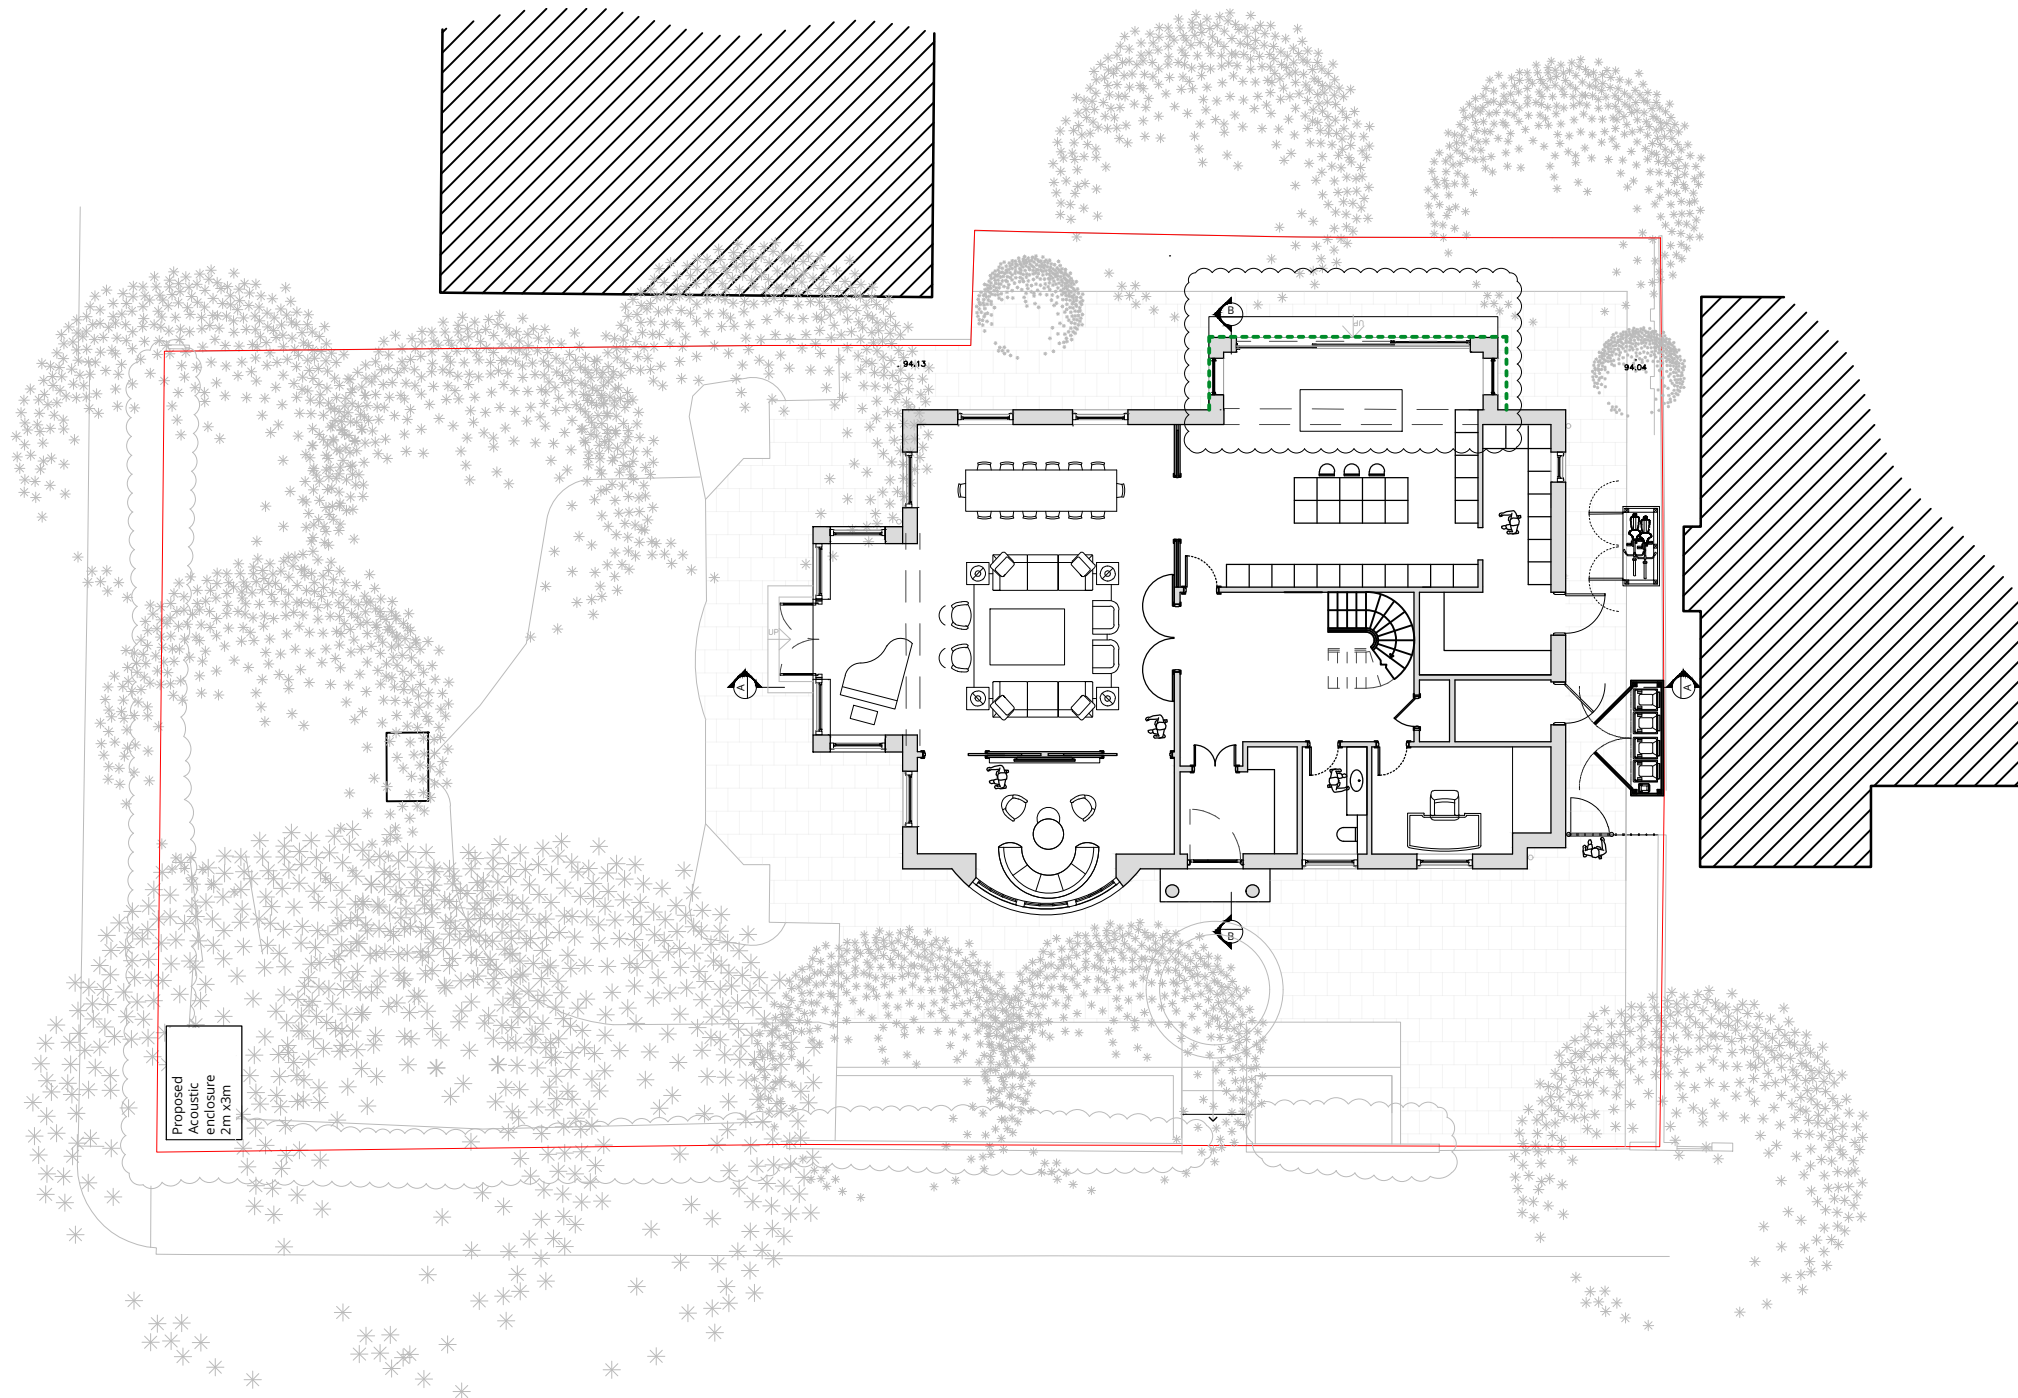

PROPOSED SITE PLAN

C	Revised kitchen bay	07.02.25
B	Revised fenestration	11.09.24
A	Site plan updated including bike storage	05.10.23
0	First issue.	13.06.23
Rev.	Description	Date

Project Title
7 Redington Gardens
London NW3 7RU

Drawing Title
**Proposed
Site Plan**

Status
PLANNING

Drawn by AW	Checked by NP	Scale 1:200 @ A3
-----------------------	-------------------------	----------------------------




Project No. 2252	Work Stage PL	Dwg. No. 201	Rev. C
----------------------------	-------------------------	------------------------	------------------



C	Revised kitchen bay	07.02.25
B	Revised fenestration	11.09.24
A	Site plan updated including bike storage	05.10.23
0	First issue.	13.06.23
Rev.	Description	Date



P R O P O S E D G R O U N D F L O O R P L A N

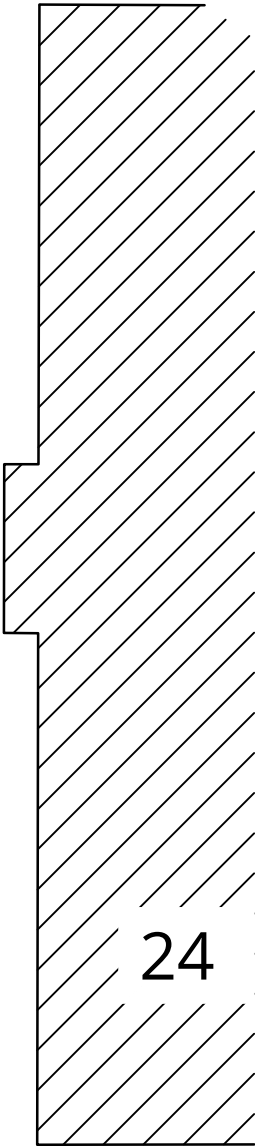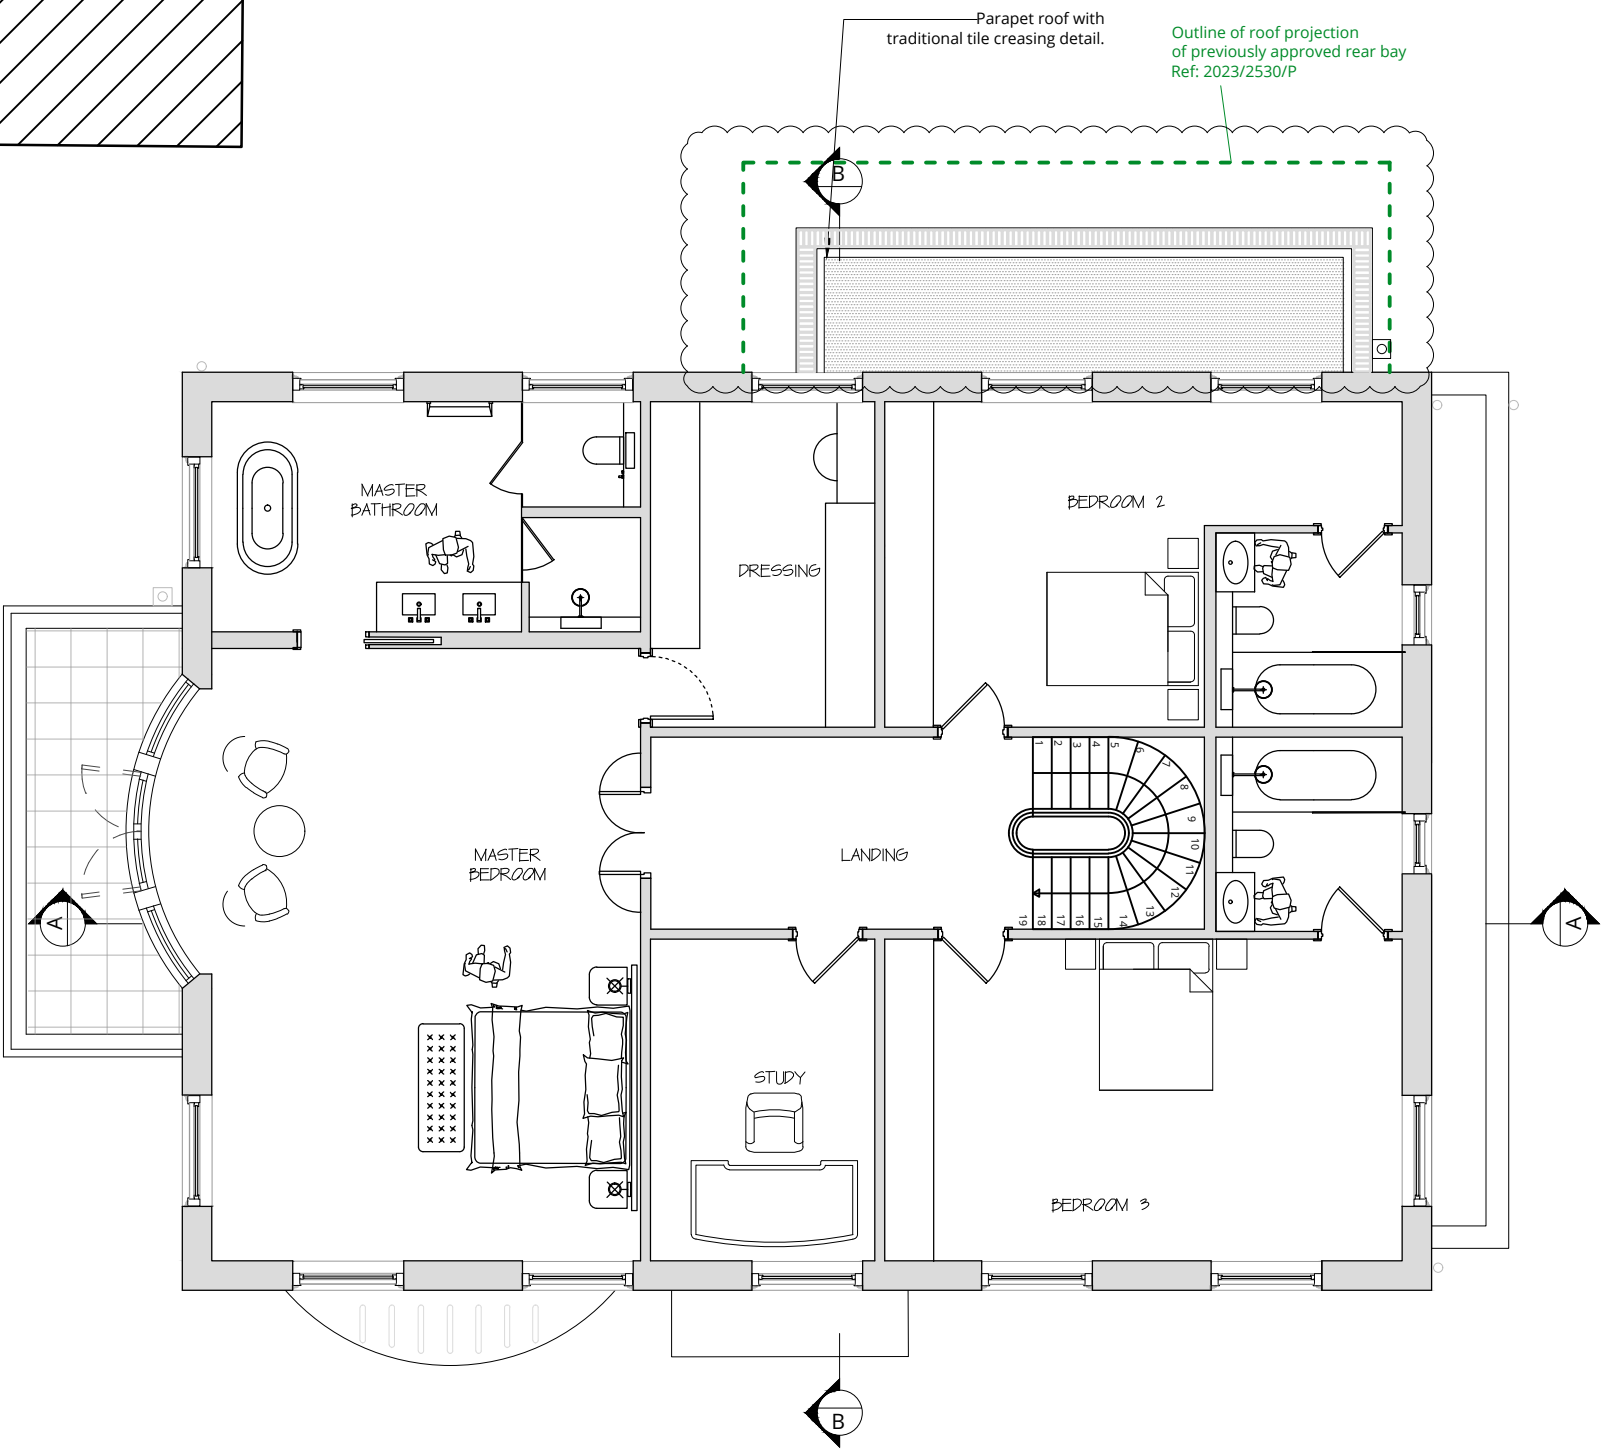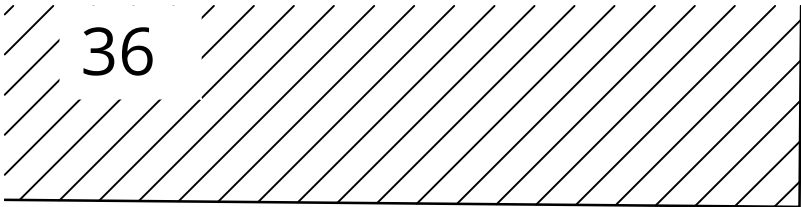


WOLFF ARCHITECTS

London 16 Lambton Place Notting Hill
London W11 2SH
T +44 (0)20 7229 3125

Oxford Chandos Yard 83 Bicester Road
Long Crendon HP18 9EE
T +44 (0)1844 203310

W www.wolffarchitects.co.uk
E info@wolffarchitects.co.uk

This drawing is protected under Copyright and at no time should any portion be reproduced or copied without the permission of the Architect (Design Copyright Act 1968). It must not be used for purposes other than that for which it is provided. It is supplied without liability for any errors or omissions. All dimensions to be checked on site.

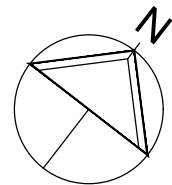

KEY

- proposed
- Outline of previously approved rear bay Ref: 2023/2530/P

B	Revised kitchen bay	07.02.25
A	Revised fenestration	11.09.23
0	First issue.	13.06.23
Rev.	Description	Date

Project Title
7 Redington Gardens
London NW3 7RU


Drawing Title
**Proposed
First Floor Plan**

Status
PLANNING

Drawn by AW	Checked by NP	Scale 1:100 @ A3
-----------------------	-------------------------	----------------------------

Project No. 2252	Work Stage PL	Dwg. No. 211	Rev. B
----------------------------	-------------------------	------------------------	------------------

PROPOSED FIRST FLOOR PLAN

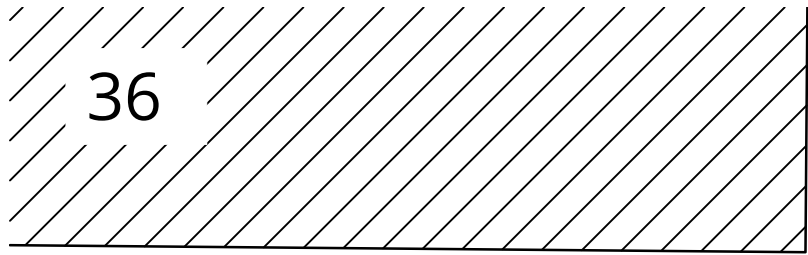



WOLFF ARCHITECTS

London 16 Lambton Place Notting Hill
London W11 2SH
T +44 (0)20 7229 3125

Oxford Chandos Yard 83 Bicester Road
Long Crendon HP18 9EE
T +44 (0)1844 203310



W www.wolffarchitects.co.uk
E info@wolffarchitects.co.uk

This drawing is protected under Copyright and at no time should any portion be reproduced or copied without the permission of the Architect (Design Copyright Act 1968). It must not be used for purposes other than that for which it is provided. It is supplied without liability for any errors or omissions. All dimensions to be checked on site.

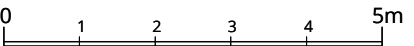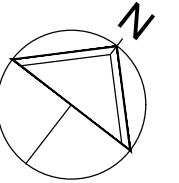

KEY

- proposed
- Outline of previously approved rear bay Ref: 2023/2530/P

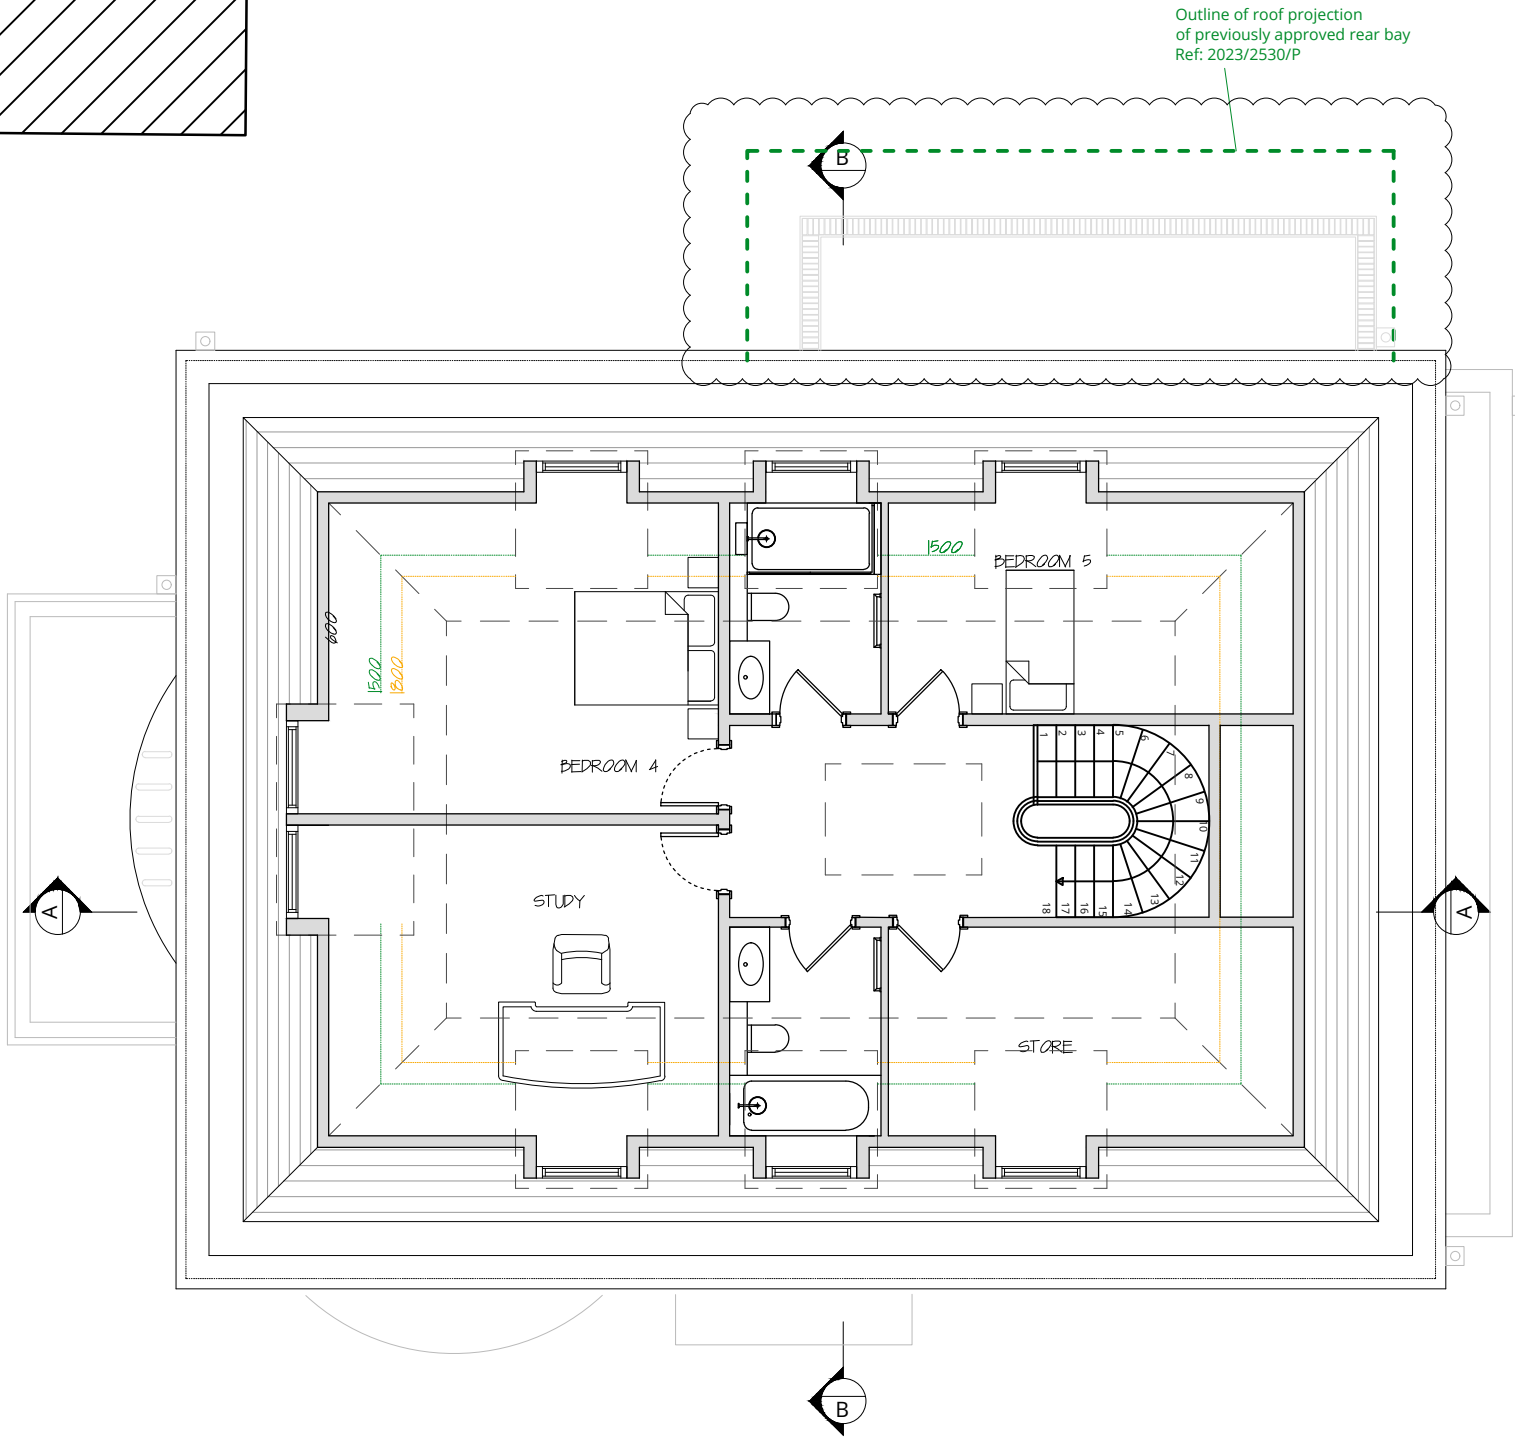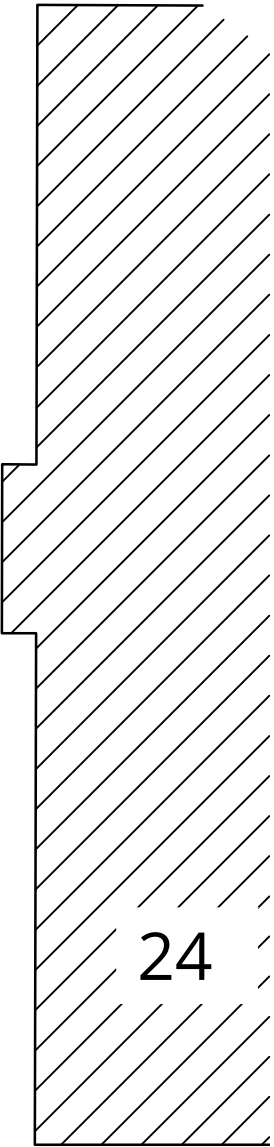

PROPOSED SECOND FLOOR PLAN

A	Revised kitchen bay	07.02.25
0	First issue.	13.06.23
Rev.	Description	Date




Project Title
7 Redington Gardens
London NW3 7RU

Drawing Title
**Proposed
Second Floor Plan**

Status
PLANNING

Drawn by AW	Checked by NP	Scale 1:100 @ A3
----------------	------------------	---------------------

Project No. 2252	Work Stage PL	Dwg. No. 212	Rev. A
---------------------	------------------	-----------------	-----------

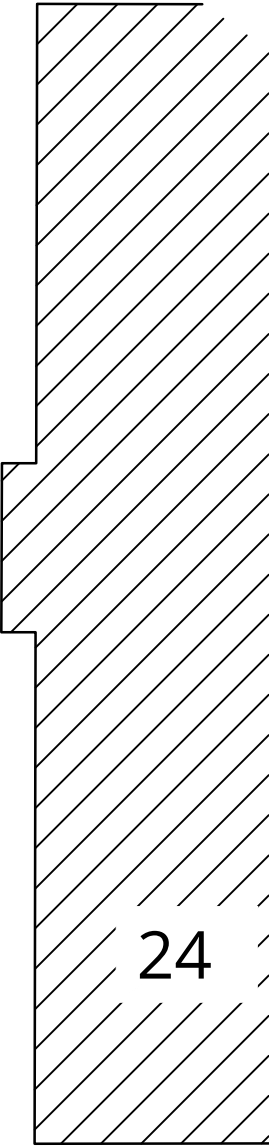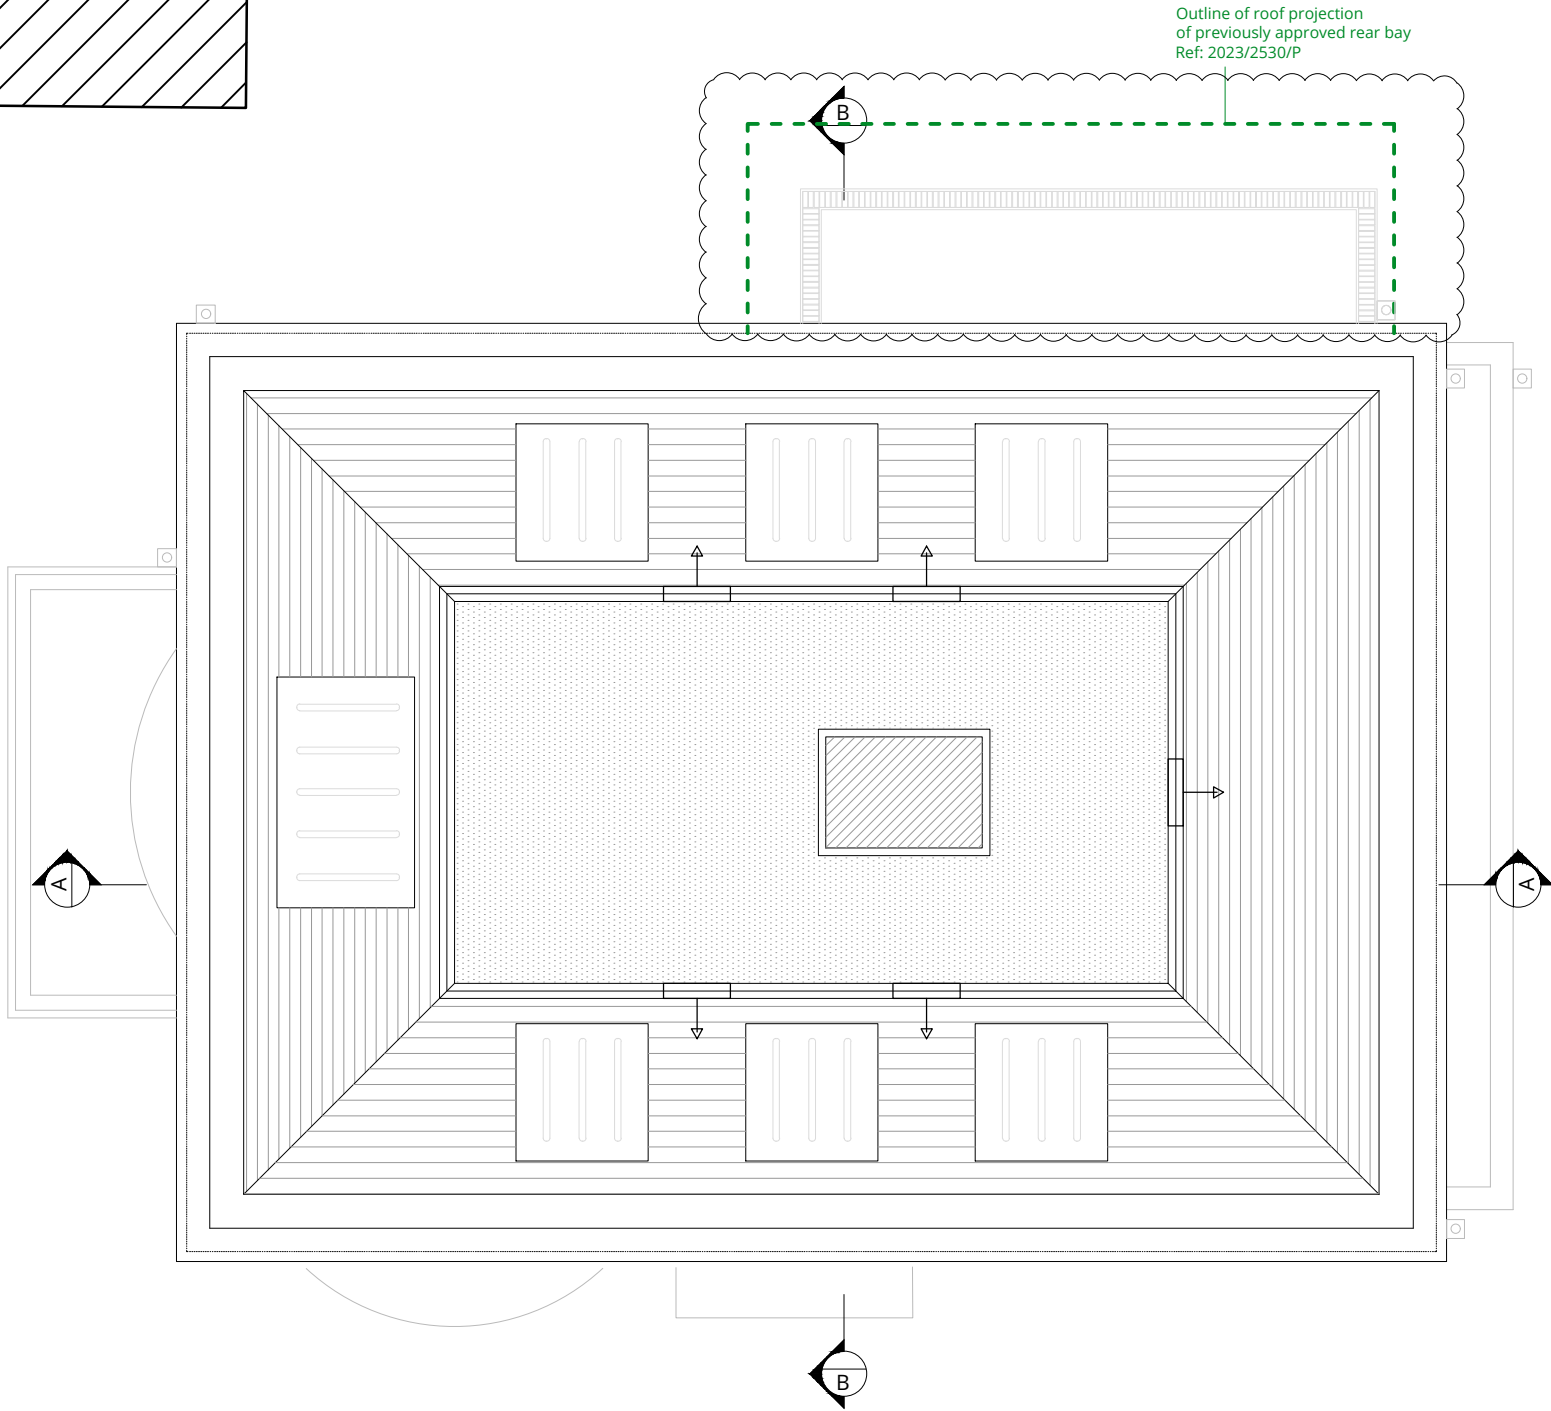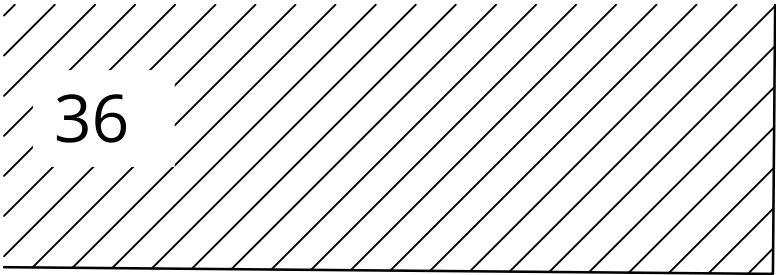


WOLFF ARCHITECTS

London 16 Lambton Place Notting Hill
London W11 2SH
T +44 (0)20 7229 3125

Oxford Chandos Yard 83 Bicester Road
Long Crendon HP18 9EE
T +44 (0)1844 203310

W www.wolffarchitects.co.uk
E info@wolffarchitects.co.uk


This drawing is protected under Copyright and at no time should any portion be reproduced or copied without the permission of the Architect (Design Copyright Act 1968). It must not be used for purposes other than that for which it is provided. It is supplied without liability for any errors or omissions. All dimensions to be checked on site.

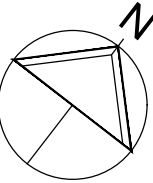

KEY

- proposed
- Outline of previously approved rear bay Ref: 2023/2530/P

A	Revised kitchen bay	07.02.25
0	First issue.	13.06.23
Rev.	Description	Date

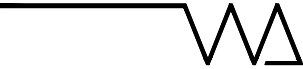

Project Title
7 Redington Gardens
London NW3 7RU

Drawing Title
**Proposed
Roof Plan**

Status
PLANNING

Drawn by AW	Checked by NP	Scale 1:100 @ A3
-----------------------	-------------------------	----------------------------

Project No. 2252	Work Stage PL	Dwg. No. 213	Rev. A
----------------------------	-------------------------	------------------------	------------------

P R O P O S E D R O O F P L A N



WOLFF ARCHITECTS

London 16 Lambton Place Notting Hill
London W11 2SH
T +44 (0)20 7229 3125

Oxford Chandos Yard 83 Bicester Road
Long Crendon HP18 9EE
T +44 (0)1844 203310

W www.wolffarchitects.co.uk
E info@wolffarchitects.co.uk

This drawing is protected under Copyright and at no time should any portion be reproduced or copied without the permission of the Architect (Design Copyright Act 1968). It must not be used for purposes other than that for which it is provided. It is supplied without liability for any errors or omissions. All dimensions to be checked on site.



DATUM 92.00m

DATUM 92.00m

0	First issue.	13.06.23
Rev.	Description	Date

NO REVISIONS TO FRONT ELEVATION

P R O P O S E D F R O N T (S O U T H E A S T) E L E V A T I O N



Project Title
7 Redington Gardens
London NW3 7RU

Drawing Title
**Proposed
Front (SE) Elevation**

Status
PLANNING

Drawn by AW	Checked by NP	Scale 1:100 @ A3
-----------------------	-------------------------	----------------------------

Project No.	Work Stage	Dwg. No.	Rev.
2252	PL	220	0



WOLFF ARCHITECTS

London 16 Lambton Place Notting Hill
London W11 2SH
T +44 (0)20 7229 3125

Oxford Chandos Yard 83 Bicester Road
Long Crendon HP18 9EE
T +44 (0)1844 203310

W www.wolffarchitects.co.uk
E info@wolffarchitects.co.uk

This drawing is protected under Copyright and at no time should any portion be reproduced or copied without the permission of the Architect (Design Copyright Act 1968). It must not be used for purposes other than that for which it is provided. It is supplied without liability for any errors or omissions. All dimensions to be checked on site.



KEY

- proposed
- Outline of previously approved rear bay Ref: 2023/2530/P

C	Revised kitchen bay	07.02.25
B	XDG-05 is louvered door to Plant Room	21.01.25
A	Revised fenestration	11.09.24
0	First issue.	13.06.23
Rev.	Description	Date

Project Title
7 Redington Gardens
London NW3 7RU

Drawing Title
**Proposed Side (NE)
Elevation**

Status

PLANNING

Drawn by	Checked by	Scale
AW	NP	1:100 @ A3

Project No.	Work Stage	Dwg. No.	Rev.
2252	PL	221	C

PROPOSED SIDE (NORTH EAST) ELEVATION




WOLFF ARCHITECTS

London 16 Lambton Place Notting Hill
London W11 2SH
T +44 (0)20 7229 3125

Oxford Chandos Yard 83 Bicester Road
Long Crendon HP18 9EE
T +44 (0)1844 203310

W www.wolffarchitects.co.uk
E info@wolffarchitects.co.uk

This drawing is protected under Copyright and at no time should any portion be reproduced or copied without the permission of the Architect (Design Copyright Act 1968). It must not be used for purposes other than that for which it is provided. It is supplied without liability for any errors or omissions. All dimensions to be checked on site.

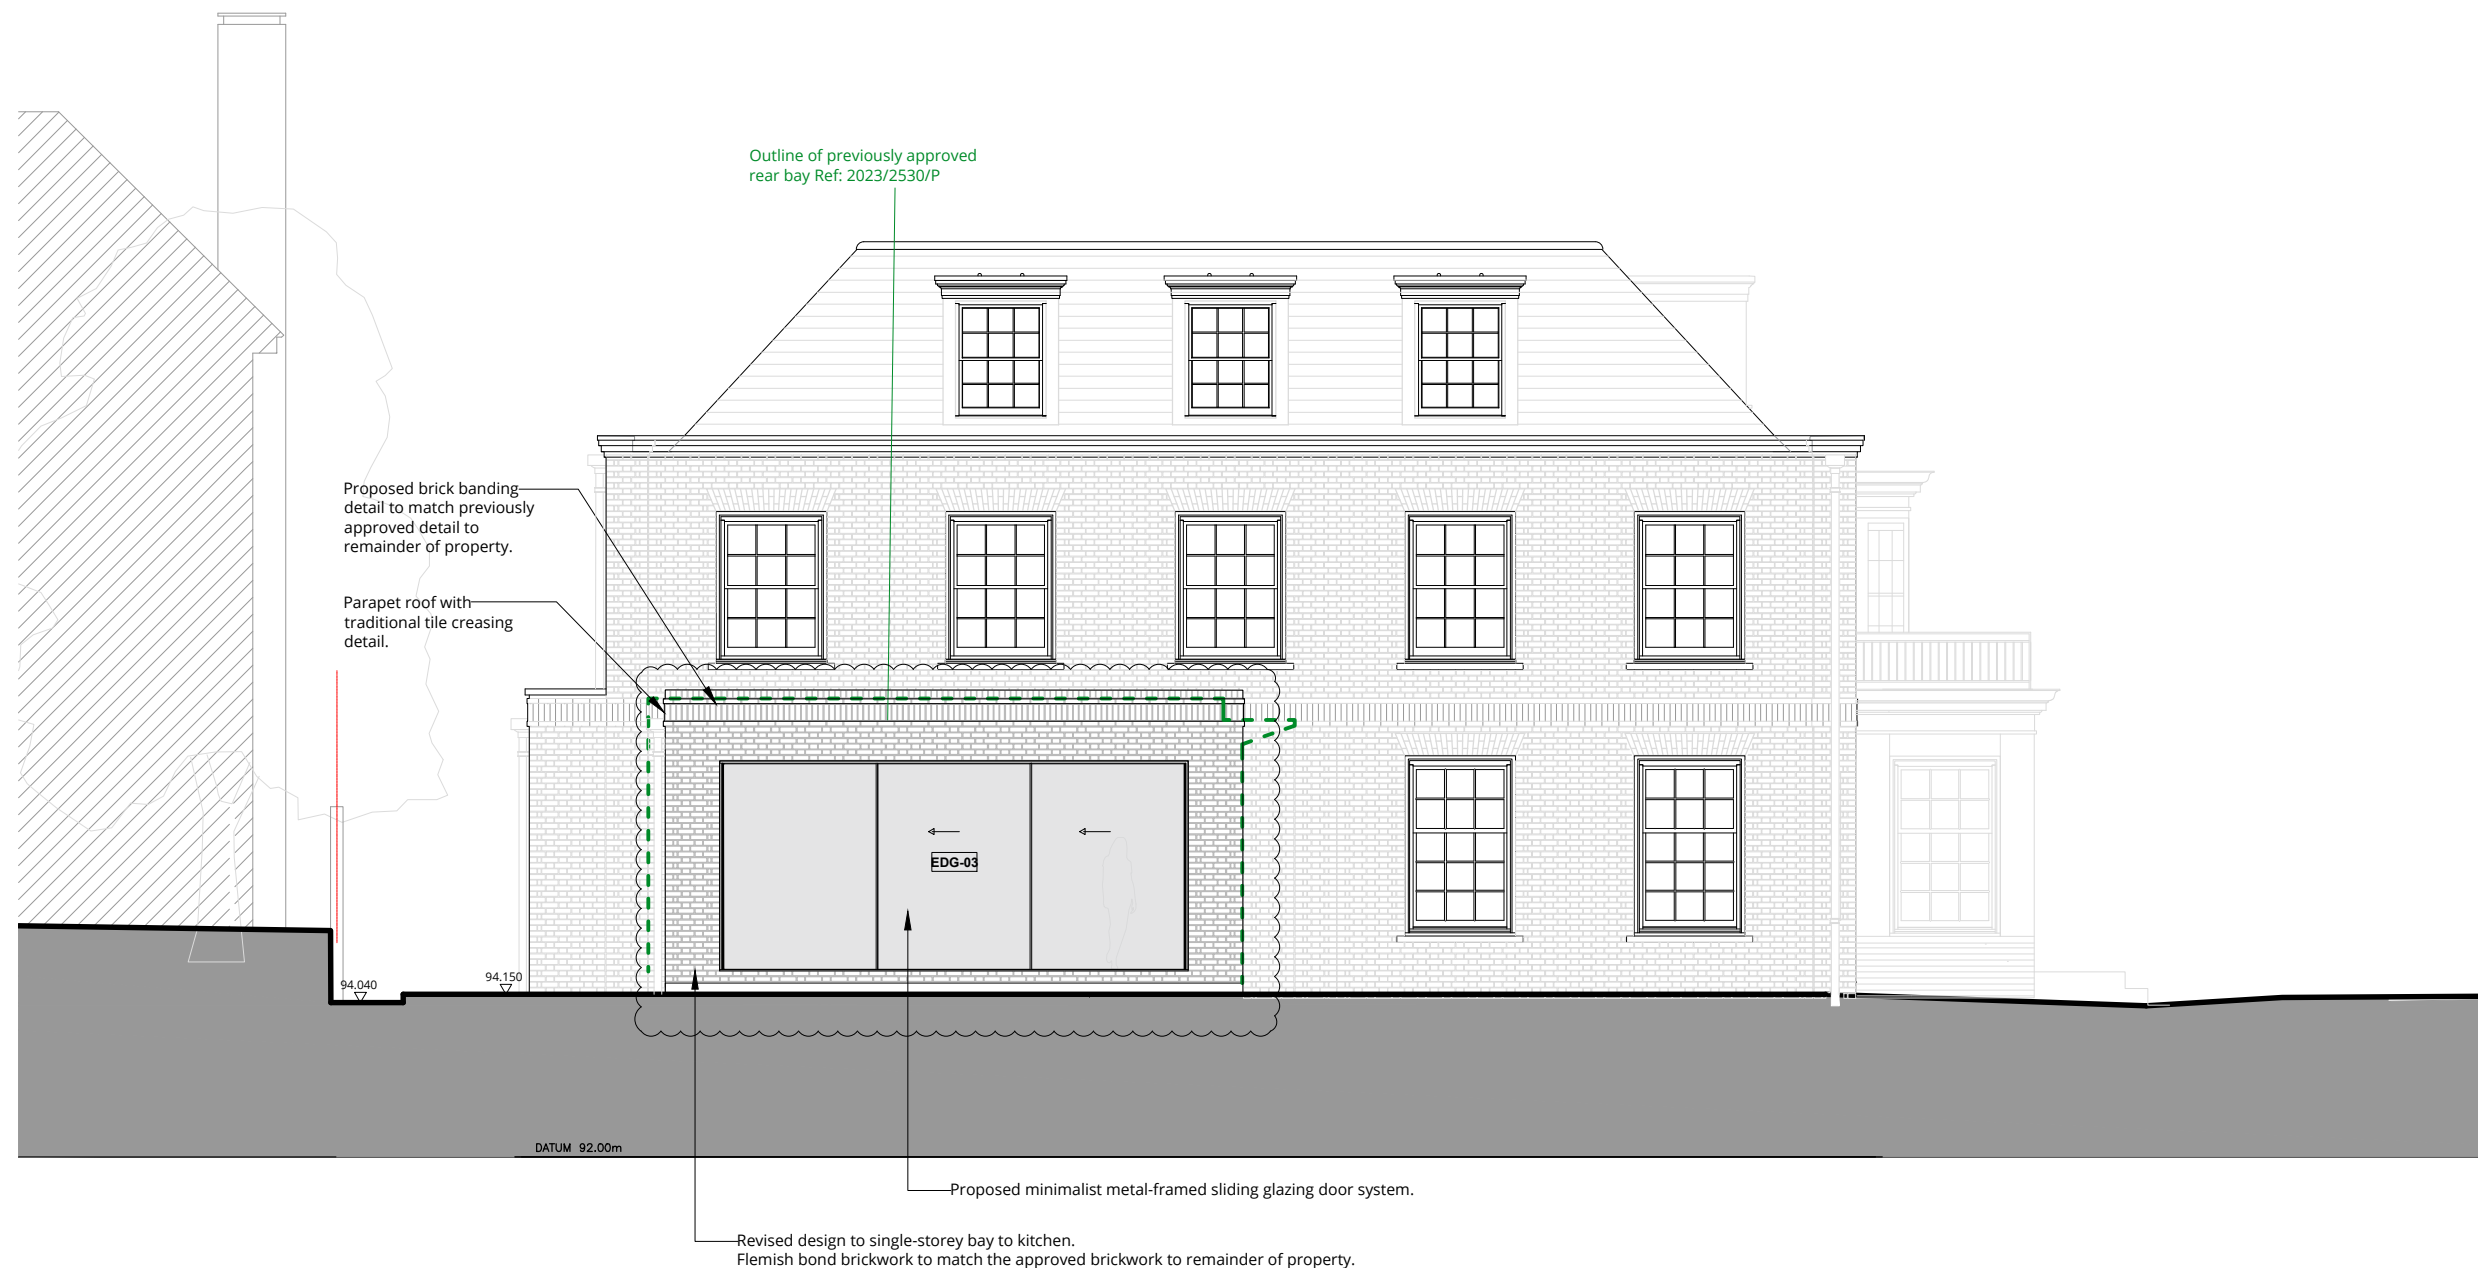

KEY

- proposed
- Outline of previously approved rear bay Ref: 2023/2530/P

A	Revised kitchen bay	07.02.25
0	First issue.	13.06.23
Rev.	Description	Date

Project Title
7 Redington Gardens
London NW3 7RU

Drawing Title
**Proposed Rear (NW)
Elevation**

Status
PLANNING

Drawn by AW	Checked by NP	Scale 1:100 @ A3
Project No. 2252	Work Stage PL	Dwg. No. 222
Rev.	Rev.	Rev.



WOLFF ARCHITECTS

London 16 Lambton Place Notting Hill
London W11 2SH
T +44 (0)20 7229 3125

Oxford Chandos Yard 83 Bicester Road
Long Crendon HP18 9EE
T +44 (0)1844 203310

W www.wolffarchitects.co.uk
E info@wolffarchitects.co.uk

This drawing is protected under Copyright and at no time should any portion be reproduced or copied without the permission of the Architect (Design Copyright Act 1968). It must not be used for purposes other than that for which it is provided. It is supplied without liability for any errors or omissions. All dimensions to be checked on site.



KEY

- proposed
- Outline of previously approved rear bay Ref: 2023/2530/P



PROPOSED SIDE (SOUTH WEST) ELEVATION

A	Revised kitchen bay	07.02.25
0	First issue.	13.06.23
Rev.	Description	Date

Project Title
7 Redington Gardens
London NW3 7RU

Drawing Title
Proposed Side (SW)
Elevation

Status
PLANNING

Drawn by	Checked by	Scale
AW	NP	1:100 @ A3

Project No.	Work Stage	Dwg. No.	Rev.
2252	PL	223	A




WOLFF ARCHITECTS

London 16 Lambton Place Notting Hill
London W11 2SH
T +44 (0)20 7229 3125

Oxford Chandos Yard 83 Bicester Road
Long Crendon HP18 9EE
T +44 (0)1844 203310

W www.wolffarchitects.co.uk
E info@wolffarchitects.co.uk


This drawing is protected under Copyright and at no time should any portion be reproduced or copied without the permission of the Architect (Design Copyright Act 1968). It must not be used for purposes other than that for which it is provided. It is supplied without liability for any errors or omissions. All dimensions to be checked on site.

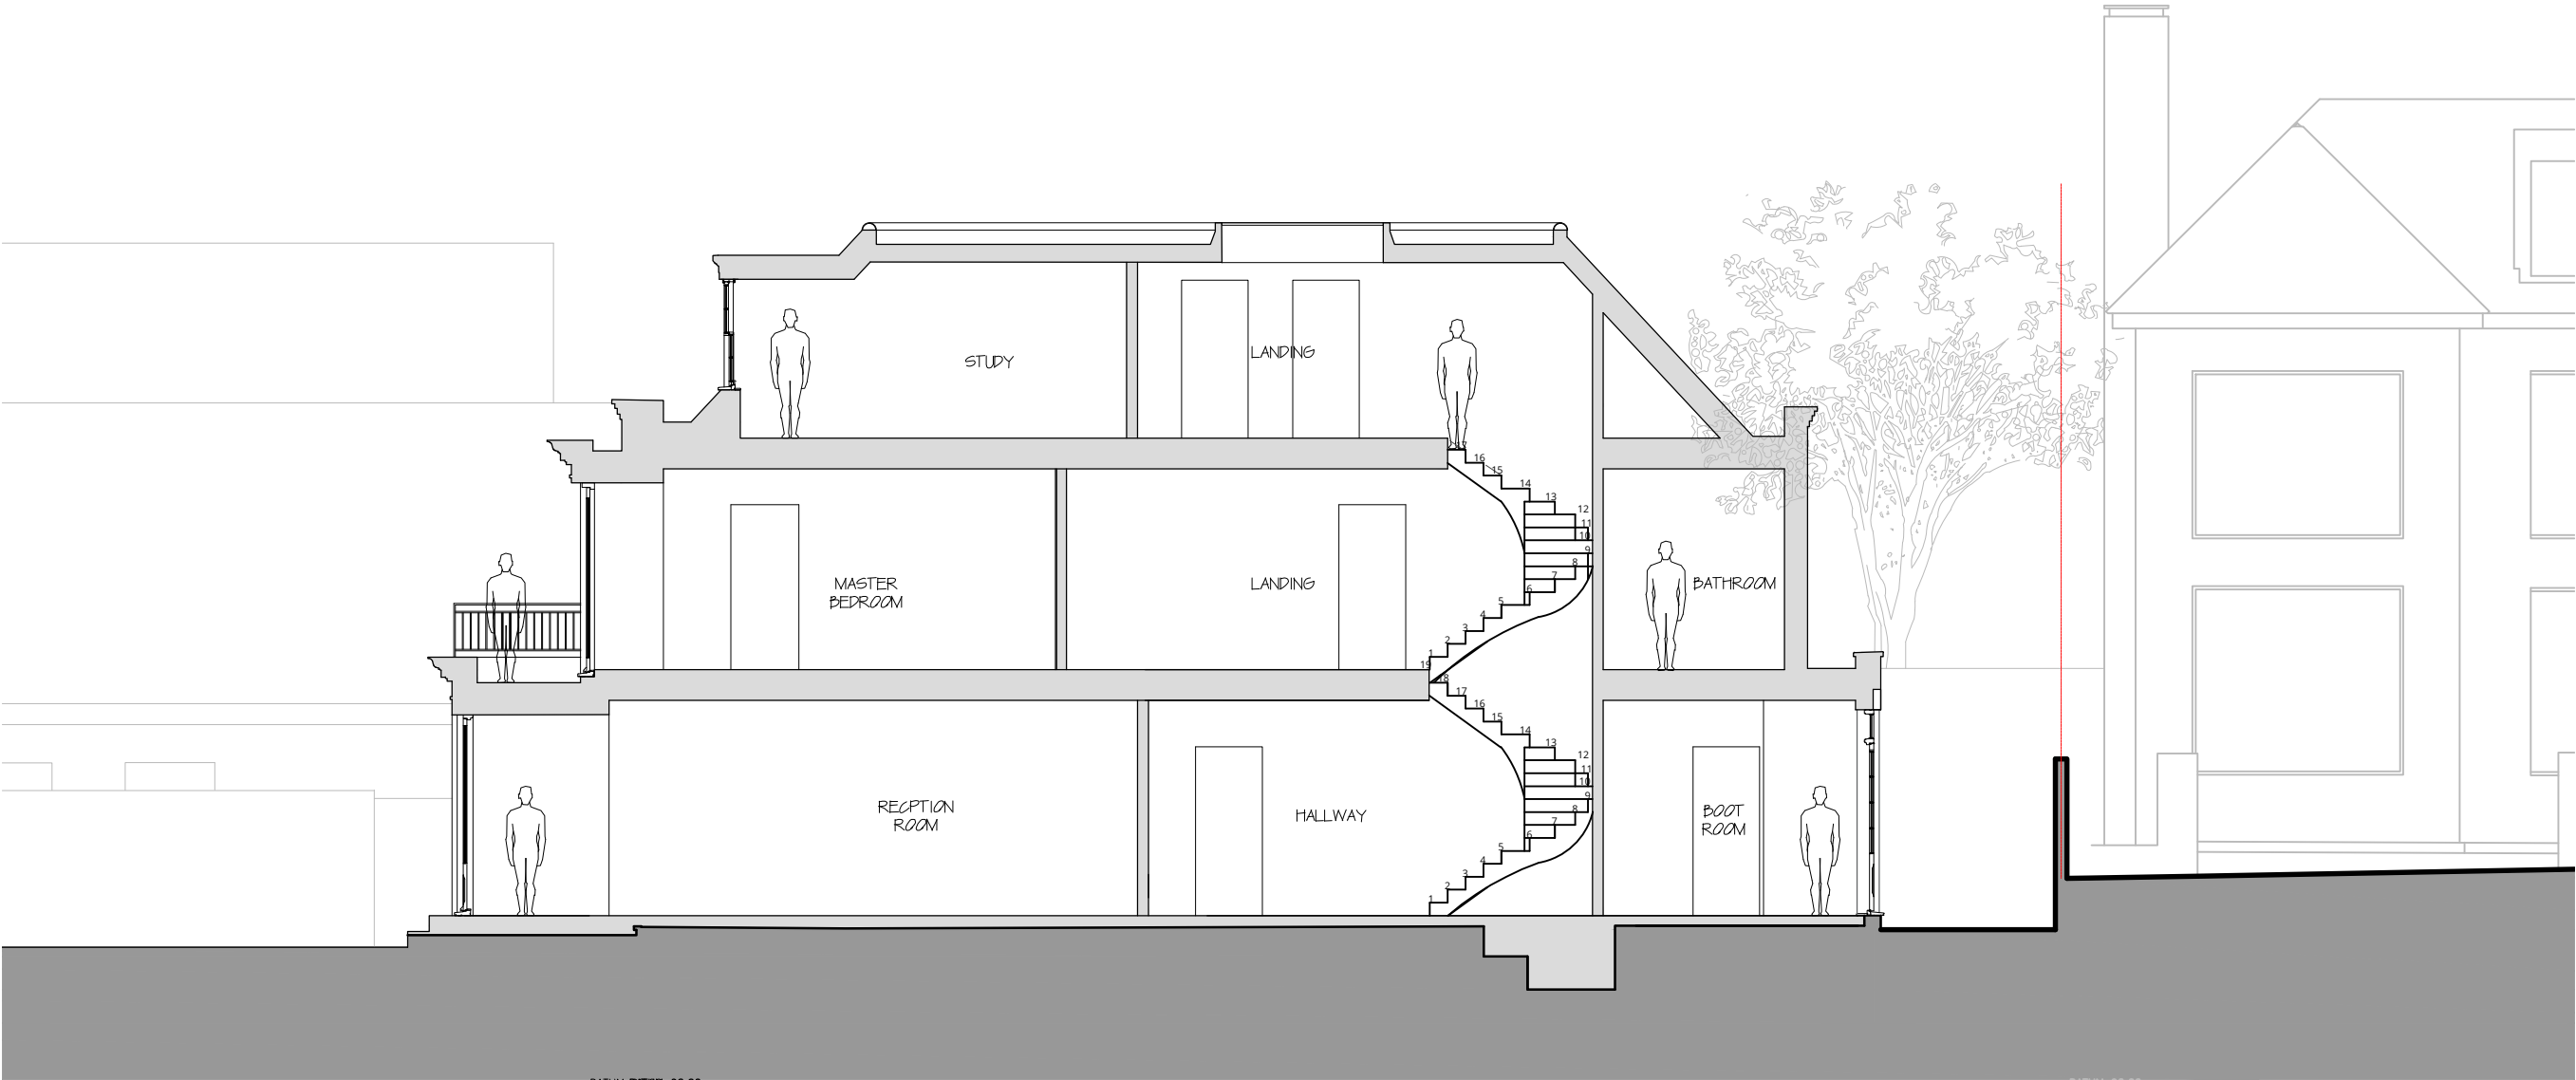

NO REVISIONS TO SECTION A-A

P R O P O S E D S E C T I O N A - A

0	First issue.	13.06.23
Rev.	Description	Date

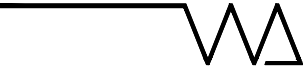

Project Title
7 Redington Gardens
London NW3 7RU

Drawing Title
**Proposed
Section A-A**

Status
PLANNING

Drawn by AW	Checked by NP	Scale 1:100 @ A3
-----------------------	-------------------------	----------------------------

Project No. 2252	Work Stage PL	Dwg. No. 230	Rev. 0
----------------------------	-------------------------	------------------------	------------------



WOLFF ARCHITECTS

London 16 Lambton Place Notting Hill
London W11 2SH
T +44 (0)20 7229 3125


Oxford Chandos Yard 83 Bicester Road
Long Crendon HP18 9EE
T +44 (0)1844 203310

W www.wolffarchitects.co.uk
E info@wolffarchitects.co.uk

This drawing is protected under Copyright and at no time should any portion be reproduced or copied without the permission of the Architect (Design Copyright Act 1968). It must not be used for purposes other than that for which it is provided. It is supplied without liability for any errors or omissions. All dimensions to be checked on site.



PROPOSED SECTION B - B

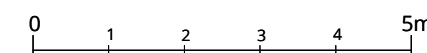

KEY

- proposed
- Outline of previously approved rear bay Ref: 2023/2530/P

A	Revised kitchen bay	07.02.25
0	First issue.	13.06.23
Rev.	Description	Date

Project Title
7 Redington Gardens
London NW3 7RU


Drawing Title
**Proposed
Section B-B**

Status
PLANNING


Drawn by	Checked by	Scale	
AW	NP	1:100	@ A3
Project No.	Work Stage	Dwg. No.	Rev.
2252	PL	232	A



PROPOSED REAR ELEVATION @ 1 : 5 0

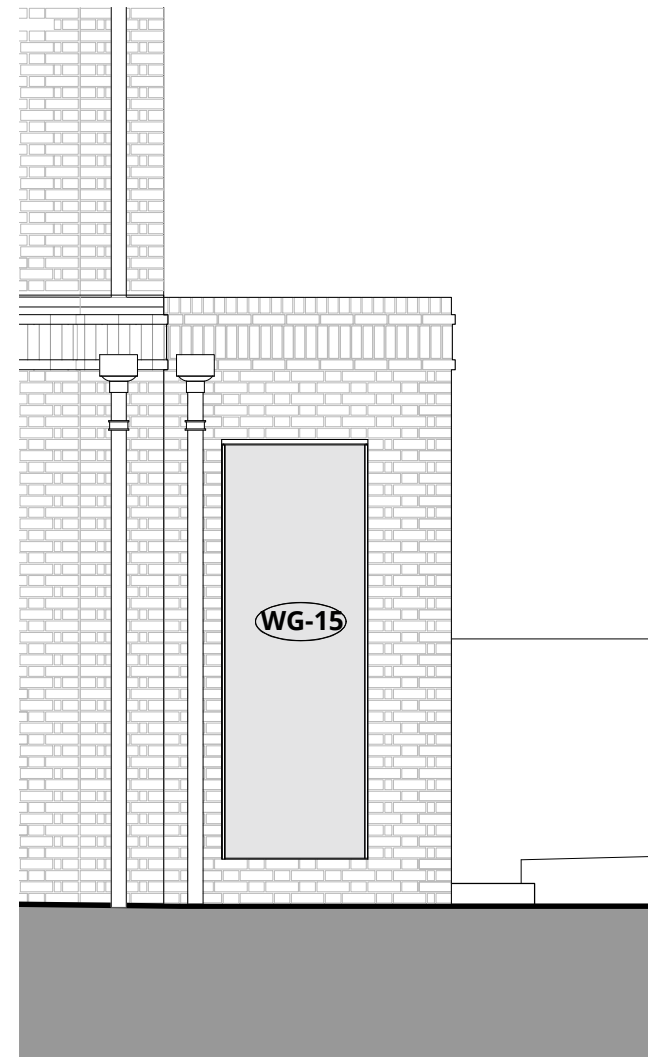

PROPOSED SIDE ELEVATION
@ 1 : 5 0

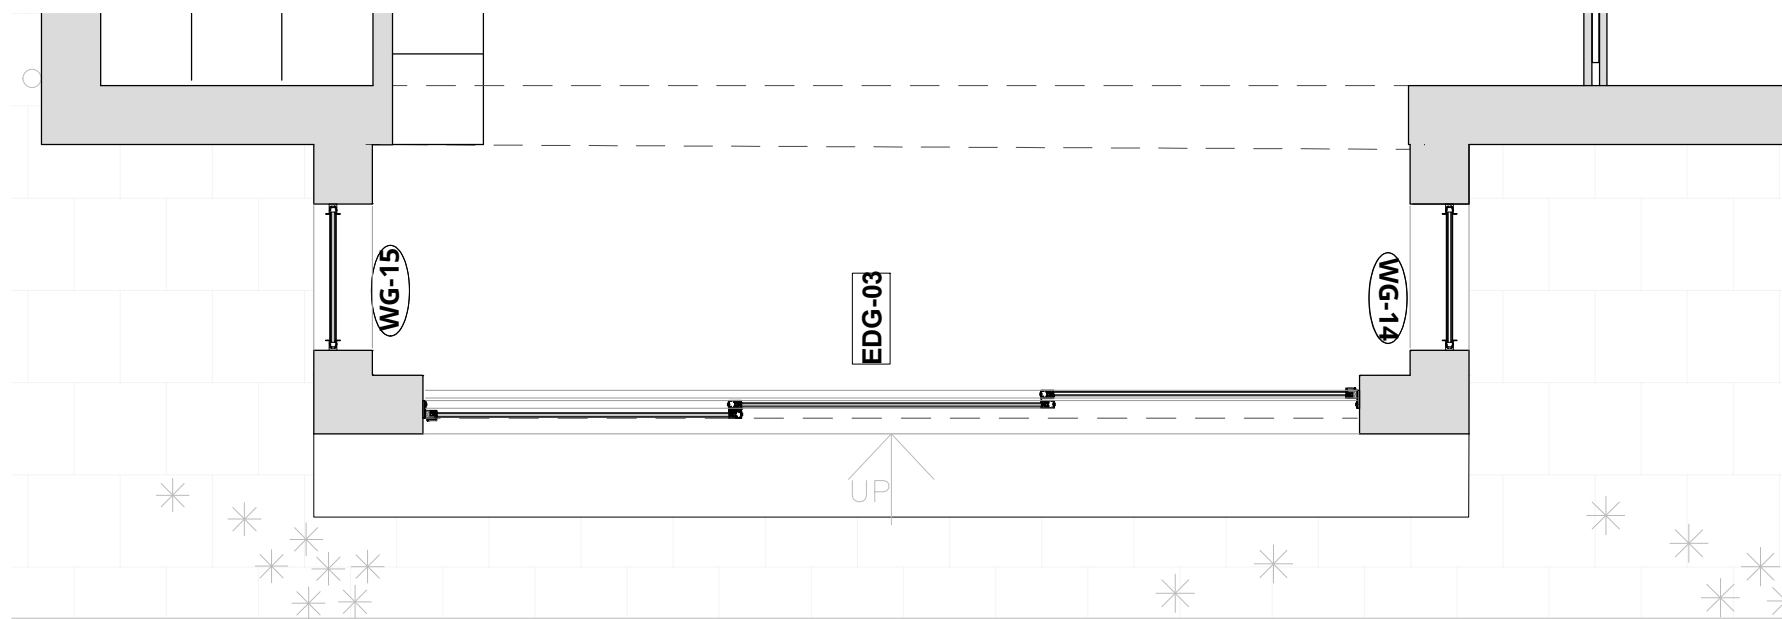

PROPOSED GROUND FLOOR PLAN
@ 1 : 5 0



WOLFF ARCHITECTS

London 16 Lambton Place Notting Hill
London W11 2SH
T +44 (0)20 7229 3125

Oxford Chandos Yard 83 Bicester Road
Long Crendon HP18 9EE
T +44 (0)1844 203310

W www.wolffarchitects.co.uk
E info@wolffarchitects.co.uk

This drawing is protected under Copyright and at no time should any portion be reproduced or copied without the permission of the Architect (Design Copyright Act 1968). It must not be used for purposes other than that for which it is provided. It is supplied without liability for any errors or omissions. All dimensions to be checked on site.

0	First issue.	10.02.25
Rev.	Description	Date



Project Title
7 Redington Gardens
London NW3 7RU

Drawing Title
**Proposed
Kitchen Bay**

Status
PLANNING

Drawn by AW	Checked by NP	Scale 1:50 @ A3
Project No. 2252	Work Stage PL	Dwg. No. 250
		Rev. 0