



GENERAL NOTES:



this drawing is to be read in conjunction with all other consultants drawings and specifications. this drawing has been prepared from survey information provided by others. do not scale drawing, use figured dimensions only. this drawing and its contents have been produced for the client and is not intended for any other person or for any other purpose than the drawing status, any discrepancies found should be reported to the architect immediately. this drawing and design remains the copyright of exedra architects limited. all issues of CAD drawings are issued as drawings, any use of and models associated with the CAD drawings are at the users risk as the models are not issued as contractual entities.

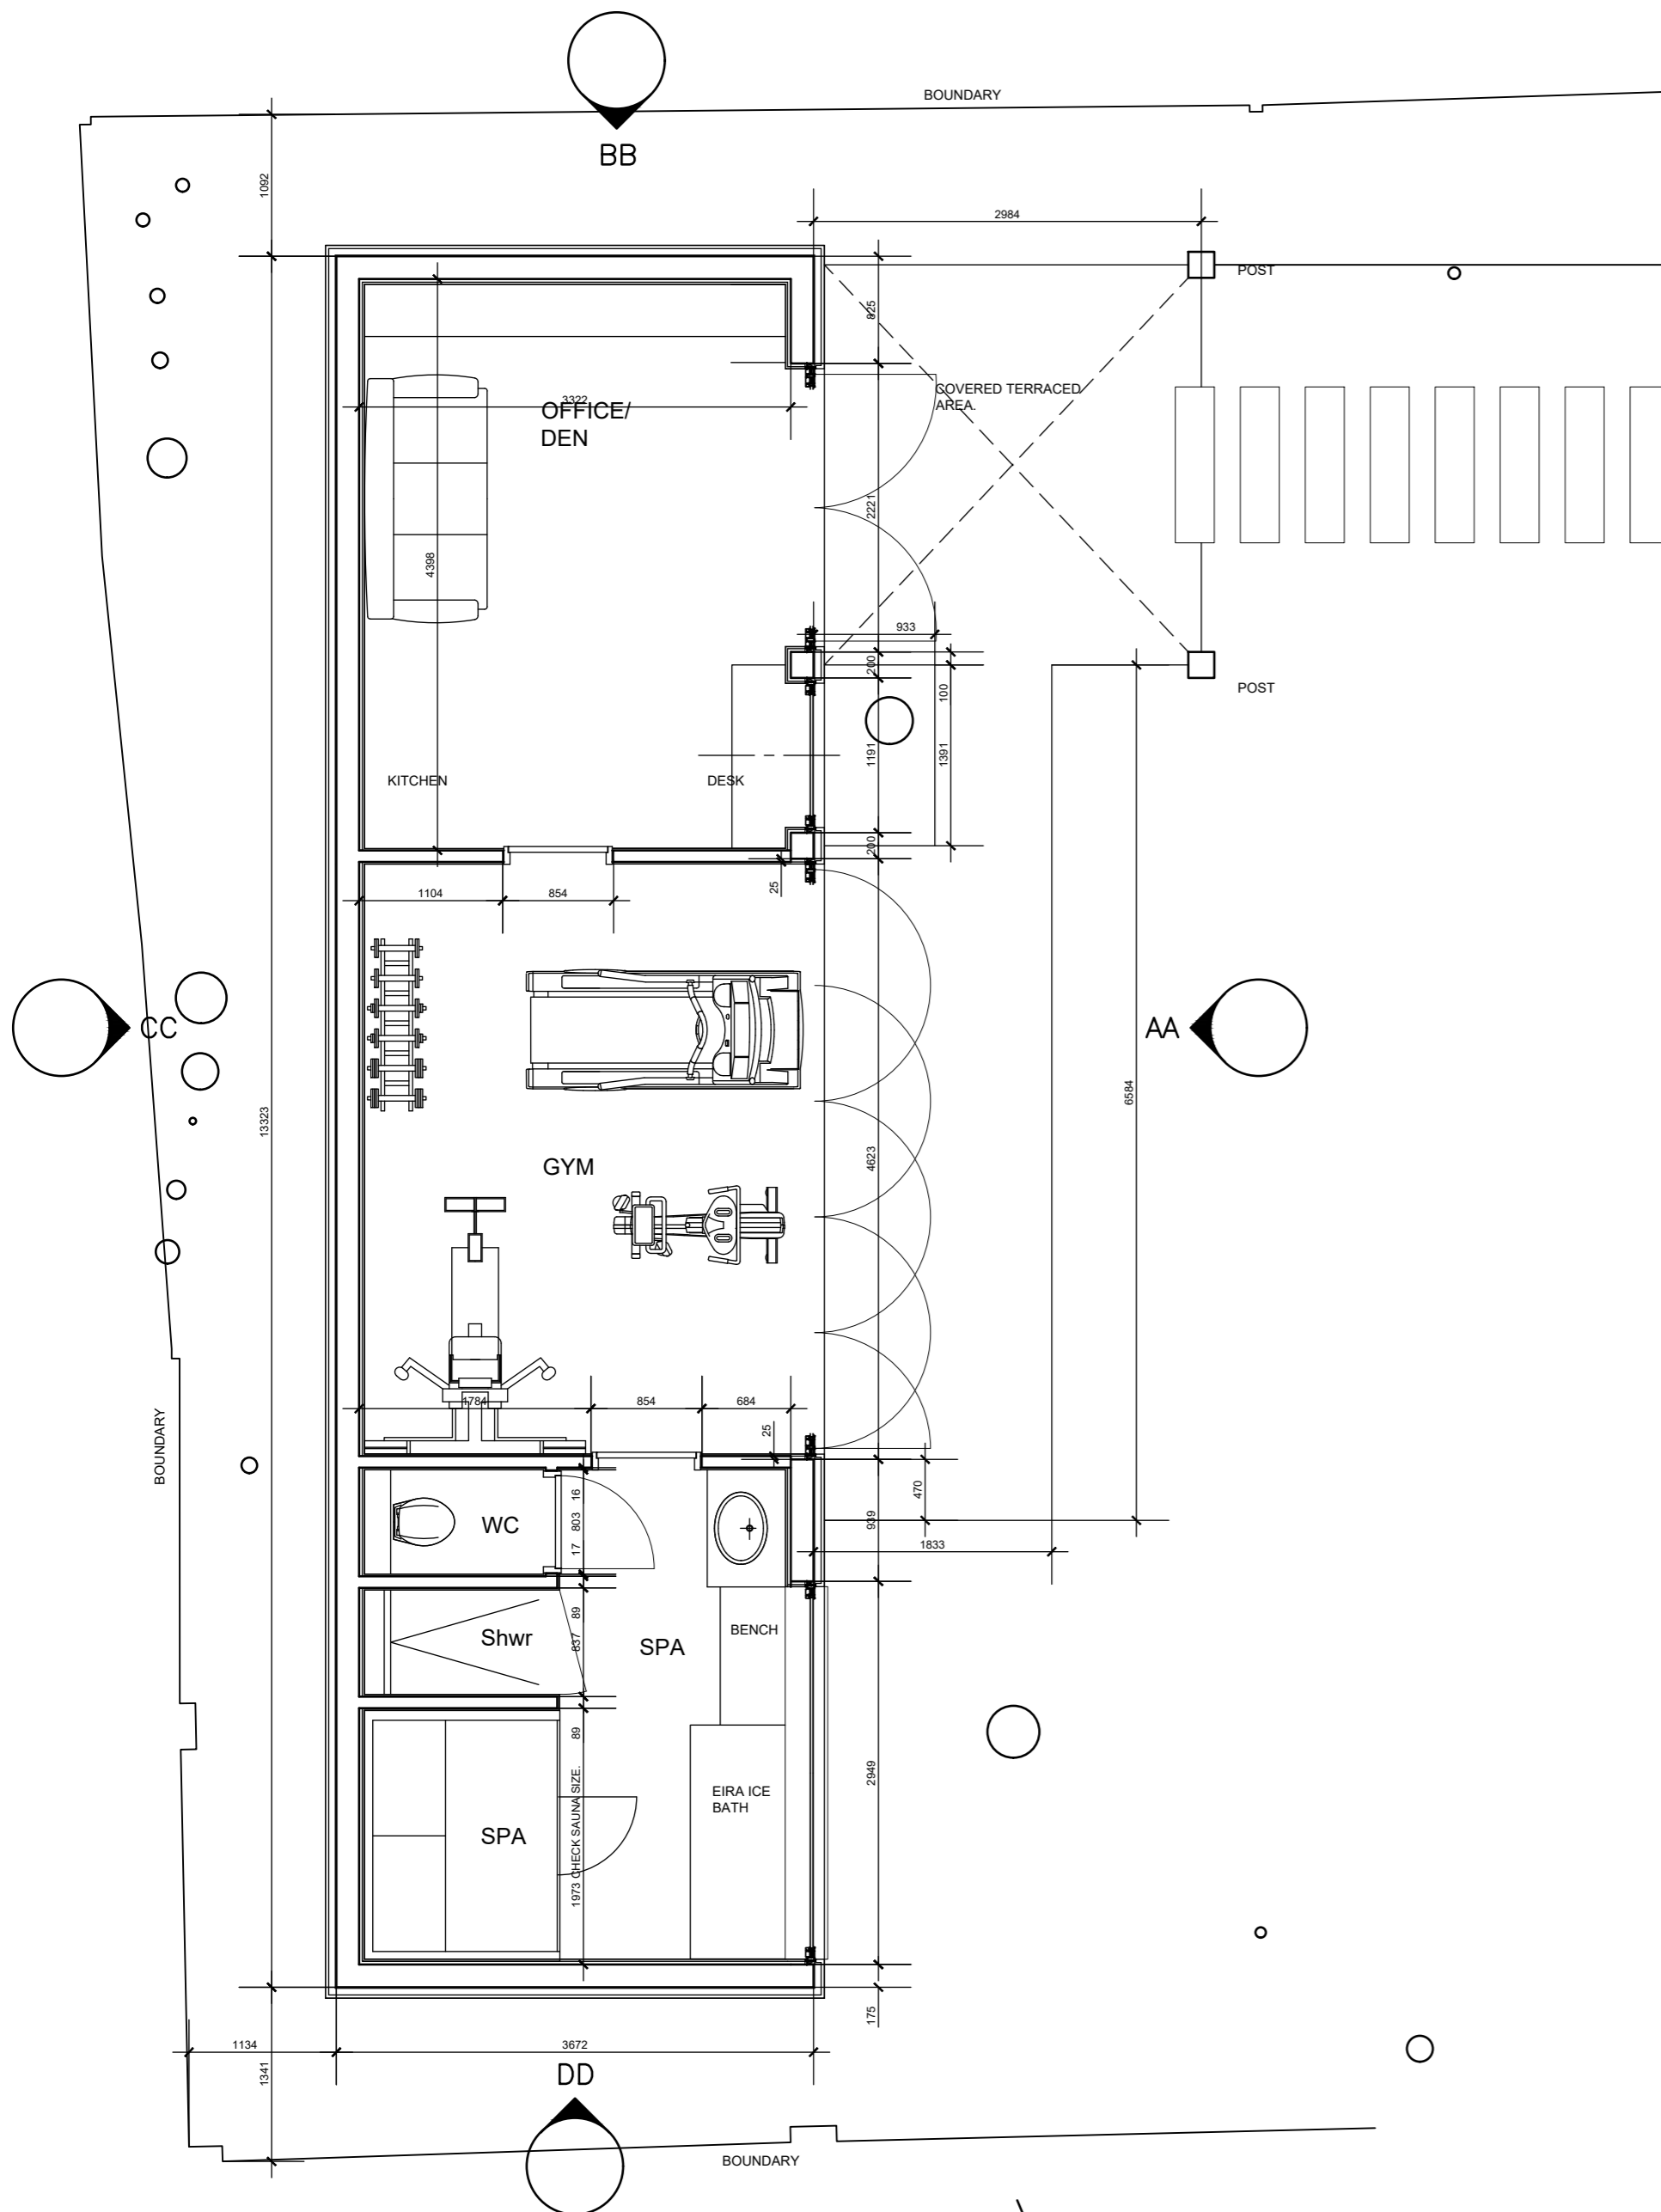


PROPOSED GROUND FLOOR PLAN 1:50 @ A2

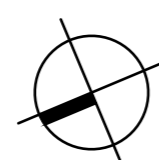


PROPOSED BUILDING TO REAR GARDEN ELEVATIONS 1:50 @ A2

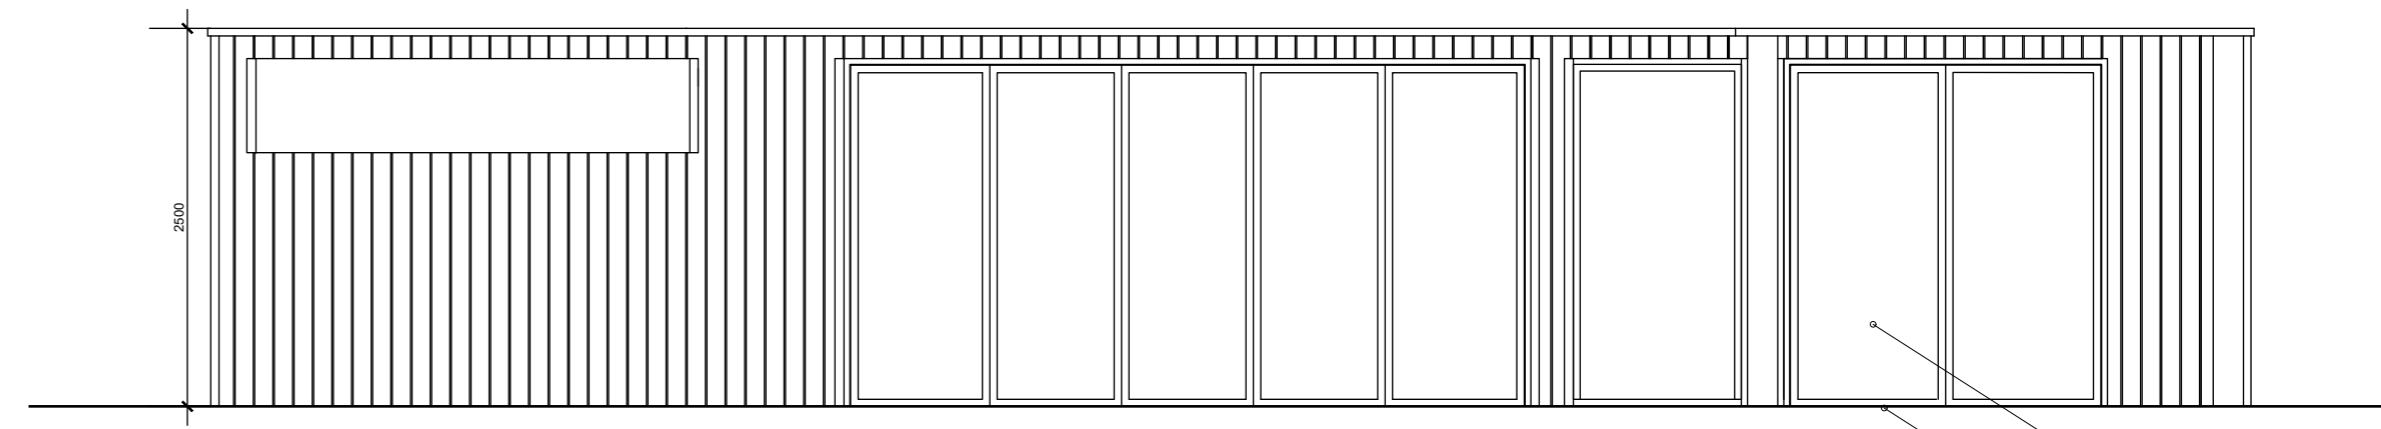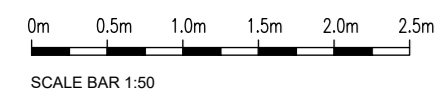


ELEVATION AA 1:50 @ A2

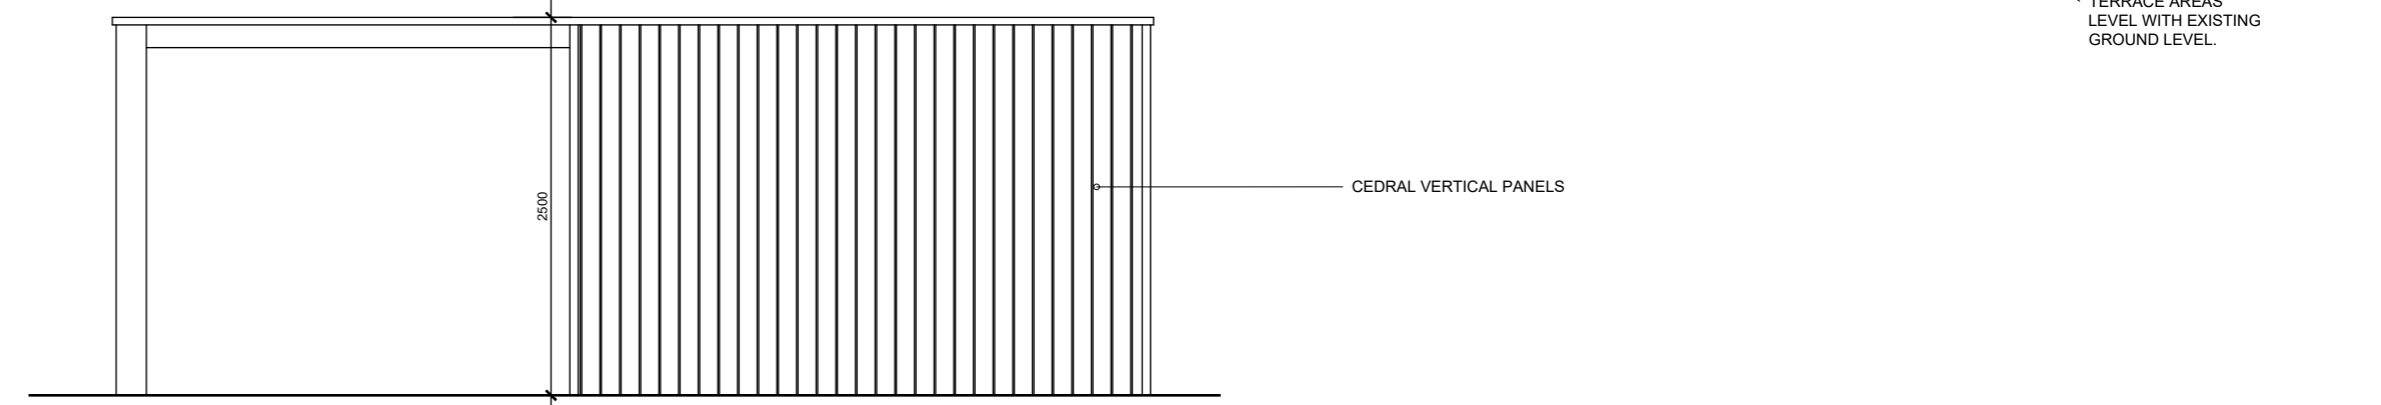

ELEVATION BB 1:50 @ A2

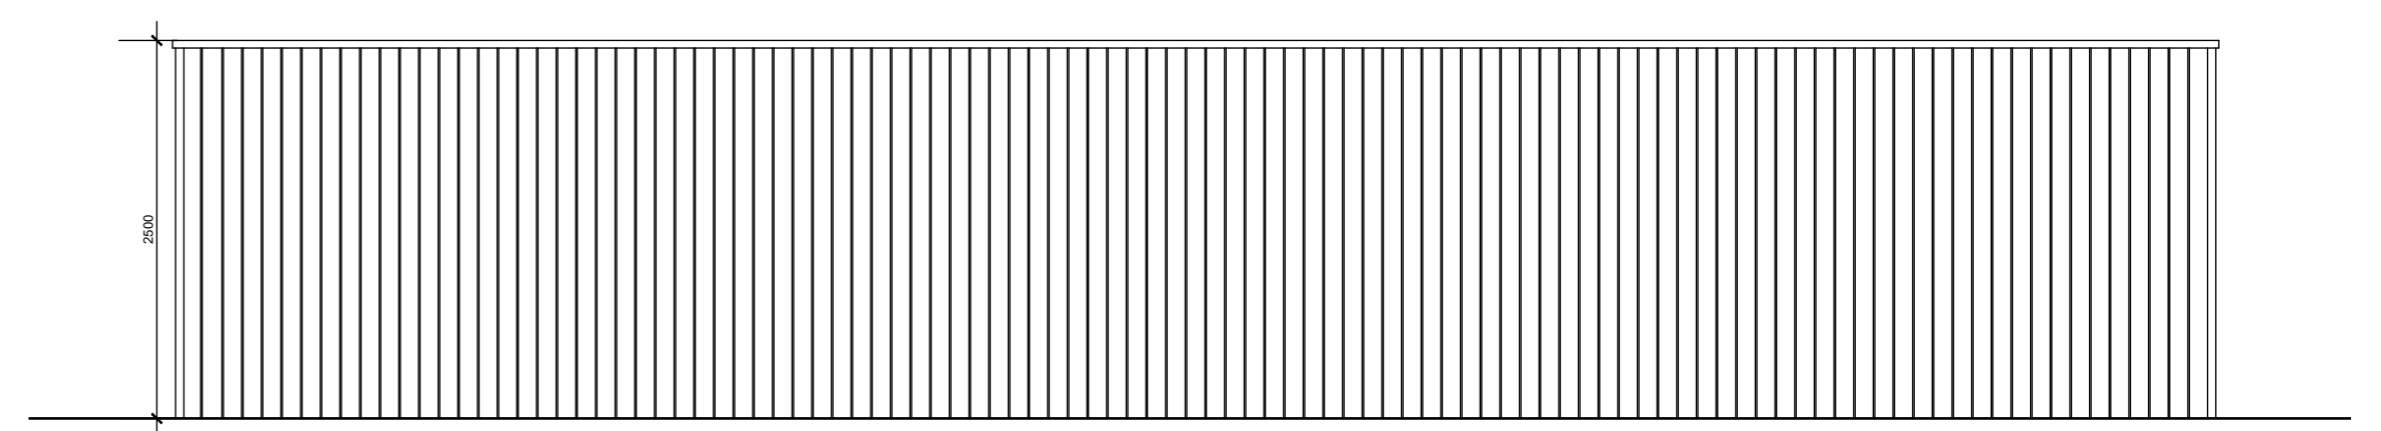

ELEVATION CC 1:50 @ A2

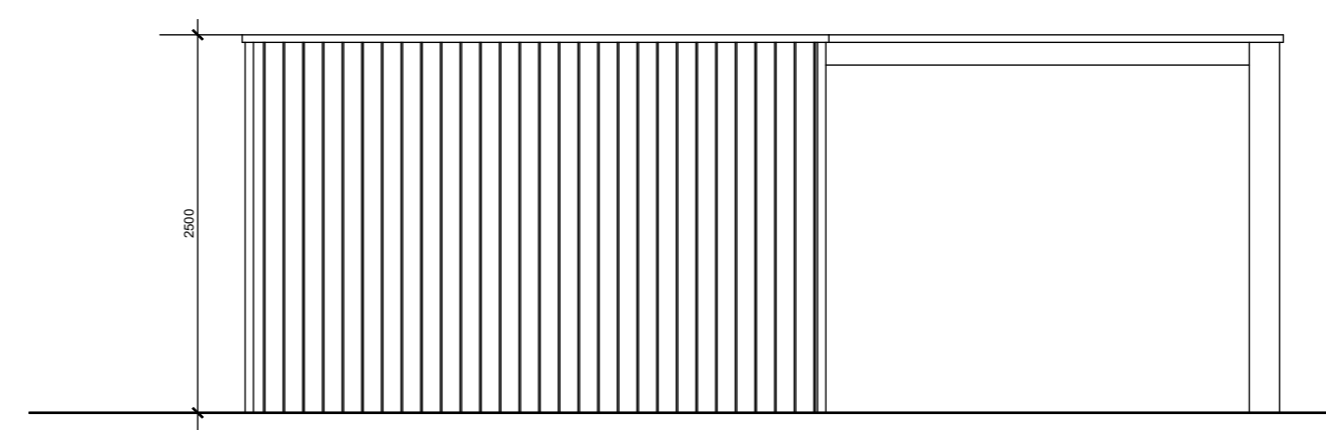

ELEVATION DD 1:50 @ A2

TOTAL SITE AREA:	685.2 sqm
EXISTING SITE COVERED BY BUILDINGS:	200.9 sqm
AREA OF GARDEN ROOM (including terrace):	72.3 sqm
TOTAL SITE COVERAGE:	273.2 SQM
PERCENTAGE OF SITE COVERED BY BUILDING:	40%

rev.	date.	description.	revision.
679	C200	B	

client: BALATRO LLP
 project: 13 LAMBOLLE ROAD

drawing title: PROPOSED GARDEN BUILDING TO REAR ELEVATIONS

scale: 1:50 at: A2 date: OCT 2024

author: HN checked by: DD

drawing status: PRELIMINARY



Chartered Practice
 Rest Harrow, Halliford Road, Shepperton, Surrey, TW17 8RU
 www.exedra-architects.co.uk
 020 8546 2115

exedra architects