


Elizabeth Mews

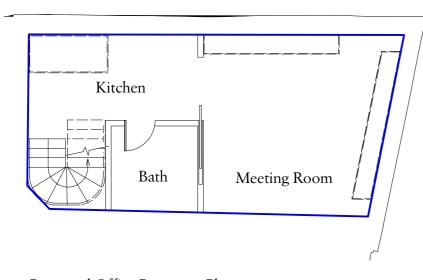


Proposed Office Basement Plan 44.4 sqm.

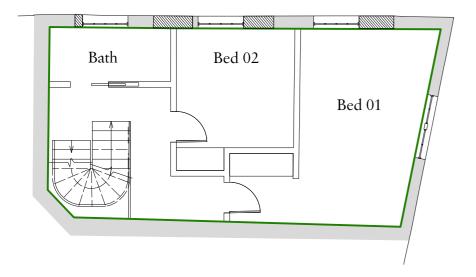


Proposed Residential First Floor Plan 50.1 sqm.

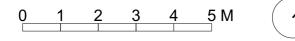

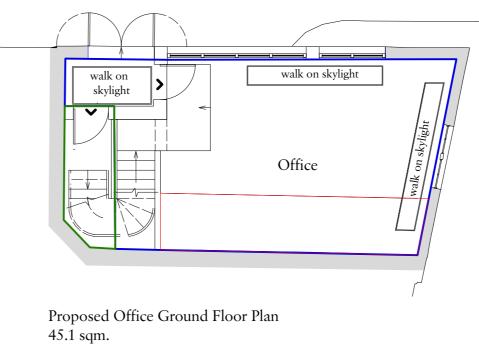

Proposed Residential Ground Floor Plan 4.8 sqm.

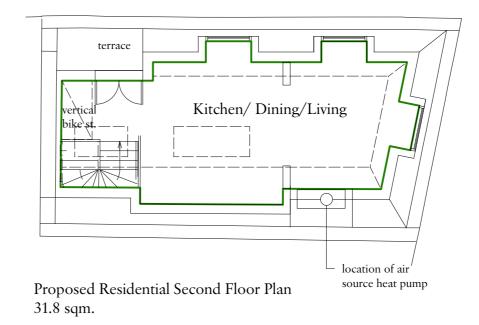

• Total Proposed Office GIA 89.5 sqm.

---- Total Proposed Residential GIA 86.7 sqm.



А	30/01/2025	Change second floor area	SG
Rev	Date	Details	By

Charlton Brown Architecture & Interiors


 The Belvedere, 2 Back Lane, Hampstead, London, NW3 1HL

 Telephone
 +44(0)20 7794 1234

 Email
 office@charltonbrown.com

 Website
 www.charltonbrown.com

Client		
Mr Rohan Sherloc	k	
Project		
27 Elizabeth Mew	'S	
Drawing Title		
Proposed Floor	Plans	
Date	Drawn	Checked
22/06/2022	TG	NL
Scale		
1:100 @ A3		
Issue Status		
Planning		
Project Number 21026	Drawing Number PR-105	Revision A

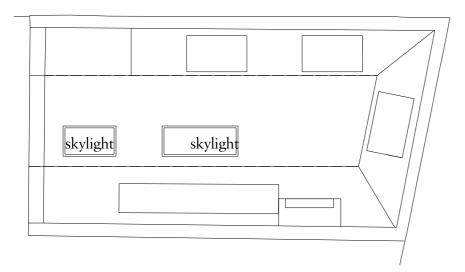

Proposed Roof Plan


0 1 2 3 4 5 M

А	30/01/2025	Changes to Roof	SG
Rev	Date	Details	By


Charlton Brown Architecture & Interiors

The Belvedere, 2 Back Lane, Hampstead, London, NW3 1HL			
Telephone	+44(0)20 7794 1234		
Email	office@charltonbrown.com		
Website	www.charltonbrown.com		

:	
Plans	
Drawn	Checked
TG	N
Drawing Number PR-106	Revisior A
	Plans Drawn TG Drawing Number

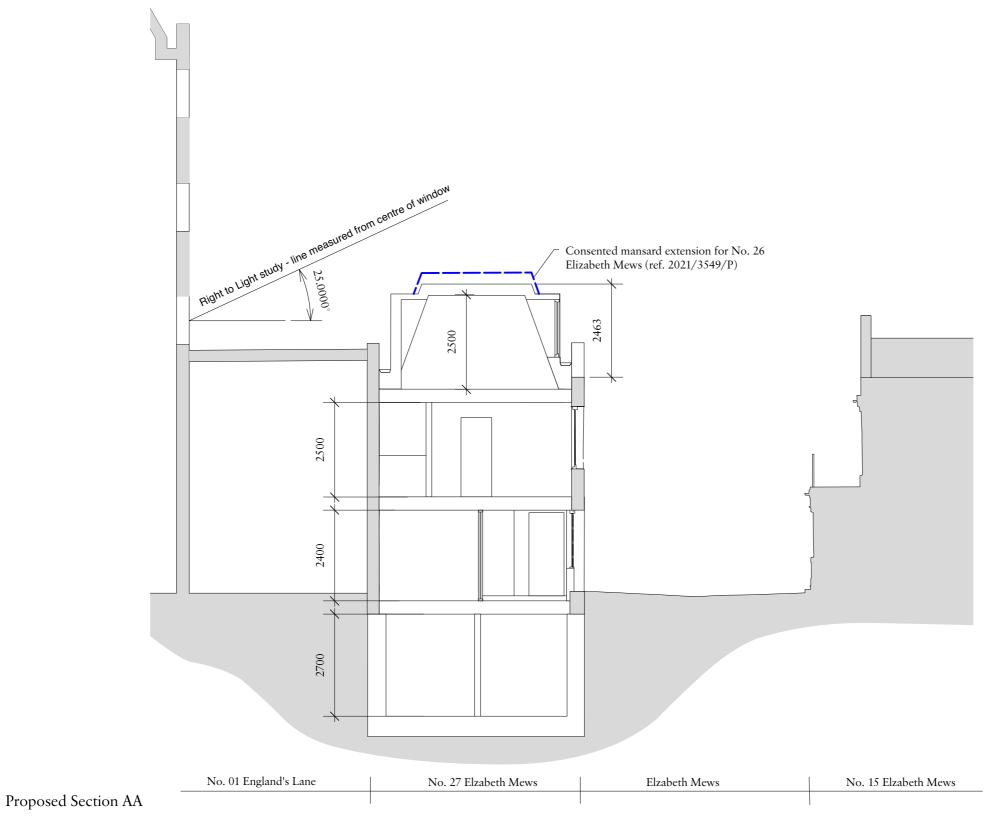

0 1 2 3 4 5 M

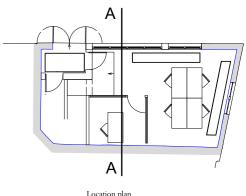

Location plan n.t.s

Rev Date

Details

By

Charlton Brown Architecture & Interiors

 The Belvedere, 2 Back Lane, Hampstead, London, NW3 1HL

 Telephone
 +44(0)20 7794 1234

 Email
 office@charltonbrown.com

 Website
 www.charltonbrown.com


Client Mr Rohan Sherlock Project 27 Elizabeth Mews Drawing Title Proposed Section AA Date Drawn Checked 22/06/2022 TG NL Scale 1:100 @ A3 Issue Status Planning Project Number 21026 Drawing Number PR-107 Revision



1A Elizabeth Mews	Primrose Gardens	No. 27 Elzabeth Mews	No. 26 Elz

Proposed Elevation NW

0 1 2 3 4 5 M

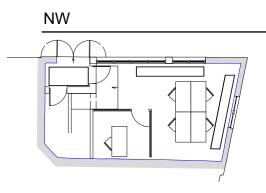

Location plan n.t.s



Consented mansard extension to No. 26 (ref. 2021/3549/P)

А	30/01/2025	Change to gable end	SG
Rev	Date	Details	By

Charlton Brown Architecture & Interiors

 The Belvedere, 2 Back Lane, Hampstead, London, NW3 1HL

 Telephone
 +44(0)20 7794 1234

 Email
 office@charltonbrown.com

 Website
 www.charltonbrown.com


Client


Mr Rohan Sherlock Project 27 Elizabeth Mews Drawing Title Proposed Elevation NW Date Drawn Checked 22/06/2022 TG NL Scale 1:100 @ A3 Issue Status Planning Project Number 21026 Drawing Number PR-108 Revision А

zabeth Mews



Proposed Elevation NE

 

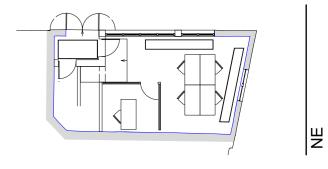

Location plan n.t.s

А	30/01/2025	Changes to NE of Roof	SG
Rev	Date	Details	By

Charlton Brown Architecture & Interiors

 The Belvedere, 2 Back Lane, Hampstead, London, NW3 1HL

 Telephone
 +44(0)20 7794 1234

 Email
 office@charltonbrown.com

 Website
 www.charltonbrown.com

Client		
Mr Rohan Sherloc	k	
Project		
27 Elizabeth Mew	VS	
Drawing Title		
Proposed Eleva	tion NE	
Date	Drawn	Checked
22/06/2022	TG	NL
Scale		
1:100 @ A3		
Issue Status		
Planning		
Project Number	Drawing Number	Revision
21026	PR-109	Α