

General Notes

- All dimensions to be verified on site
- To be read in conjunction with all relevant documents
- In the event of discrepancy notify the Architect immediately
- Note that not all elements of the drawing may be to exact scale. All dimensions not explicitly marked should be verified either on site or with the Architect
- For Planning purposes only; subject to further detailed technical design, structural design, M&E design, Building Control approval.
- Based on measured survey by Aimcon Surveys; drainage survey information by Dyno Rod
- This document is copyright of Hugh Cullum Architects Ltd


Issue Status

- SK Sketch
- D Design
- T Tender
- E Existing Condition
- P Permissions
- C Contract


Revisions

rev	note	date	(drawn by/checked by)
()	: Preliminary Issue for Information	19.12.23	(TS/HC)
(A)	: Dimensions added	20.02.24	(TS/HC)
(B)	: Issued to Structural Engineer	14.03.24	(TS/HC)
(C)	: Revised after Client Meeting	26.03.24	(TS/HC)
(D)	: Rear Dormer and Bathroom Layout Revised	09.04.24	(TS/HC)
(E)	: Utility Cupboard Added	26.04.24	(TS/HC)
(F)	: Bedroom, Utility and Office Layout Revised	26.04.24	(TS/HC)
(G)	: Revised as per Client's Comments	26.06.24	(TS/HC)
(H)	: For Review	08.10.24	(TS/HC)
(I)	: For Review	12.02.25	(TS/HC)
(J)	: Issued for Planning	17.02.25	(TS/HC)

■ Indicates existing structure
 ■ Indicates proposed structure

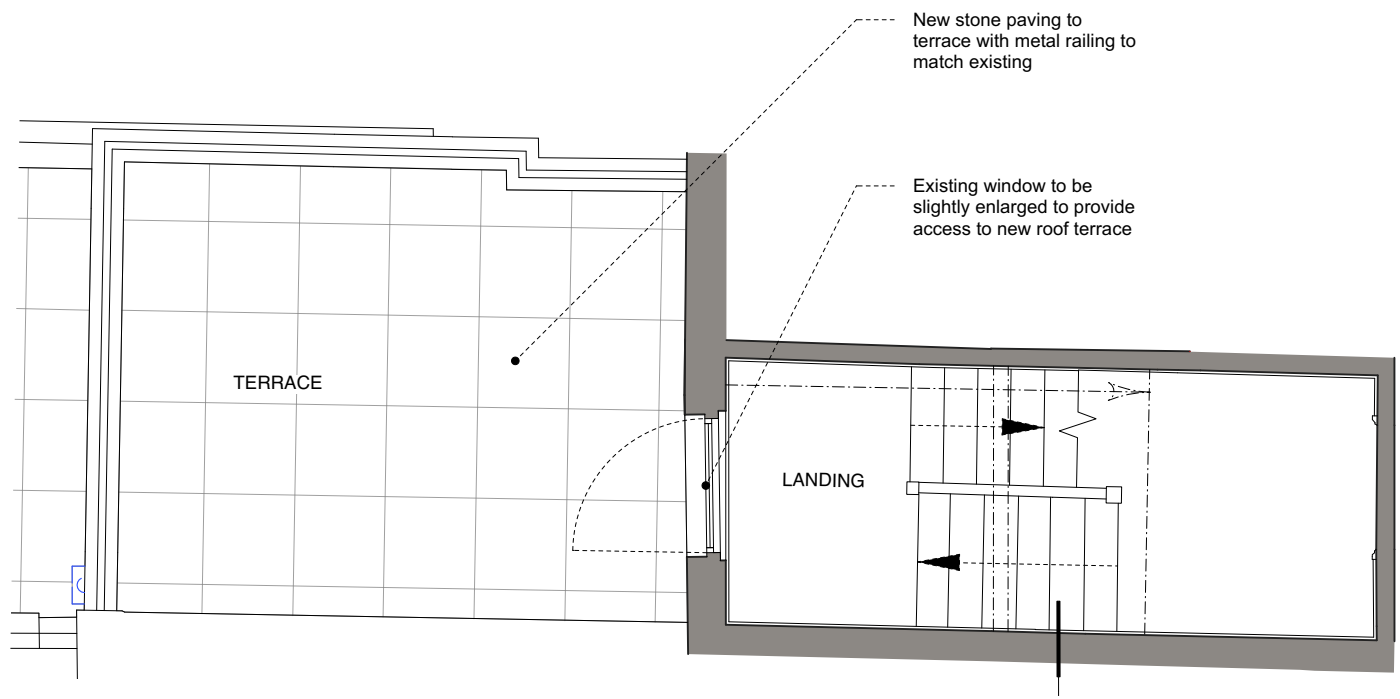

As Proposed - Mezzanine Level Plan

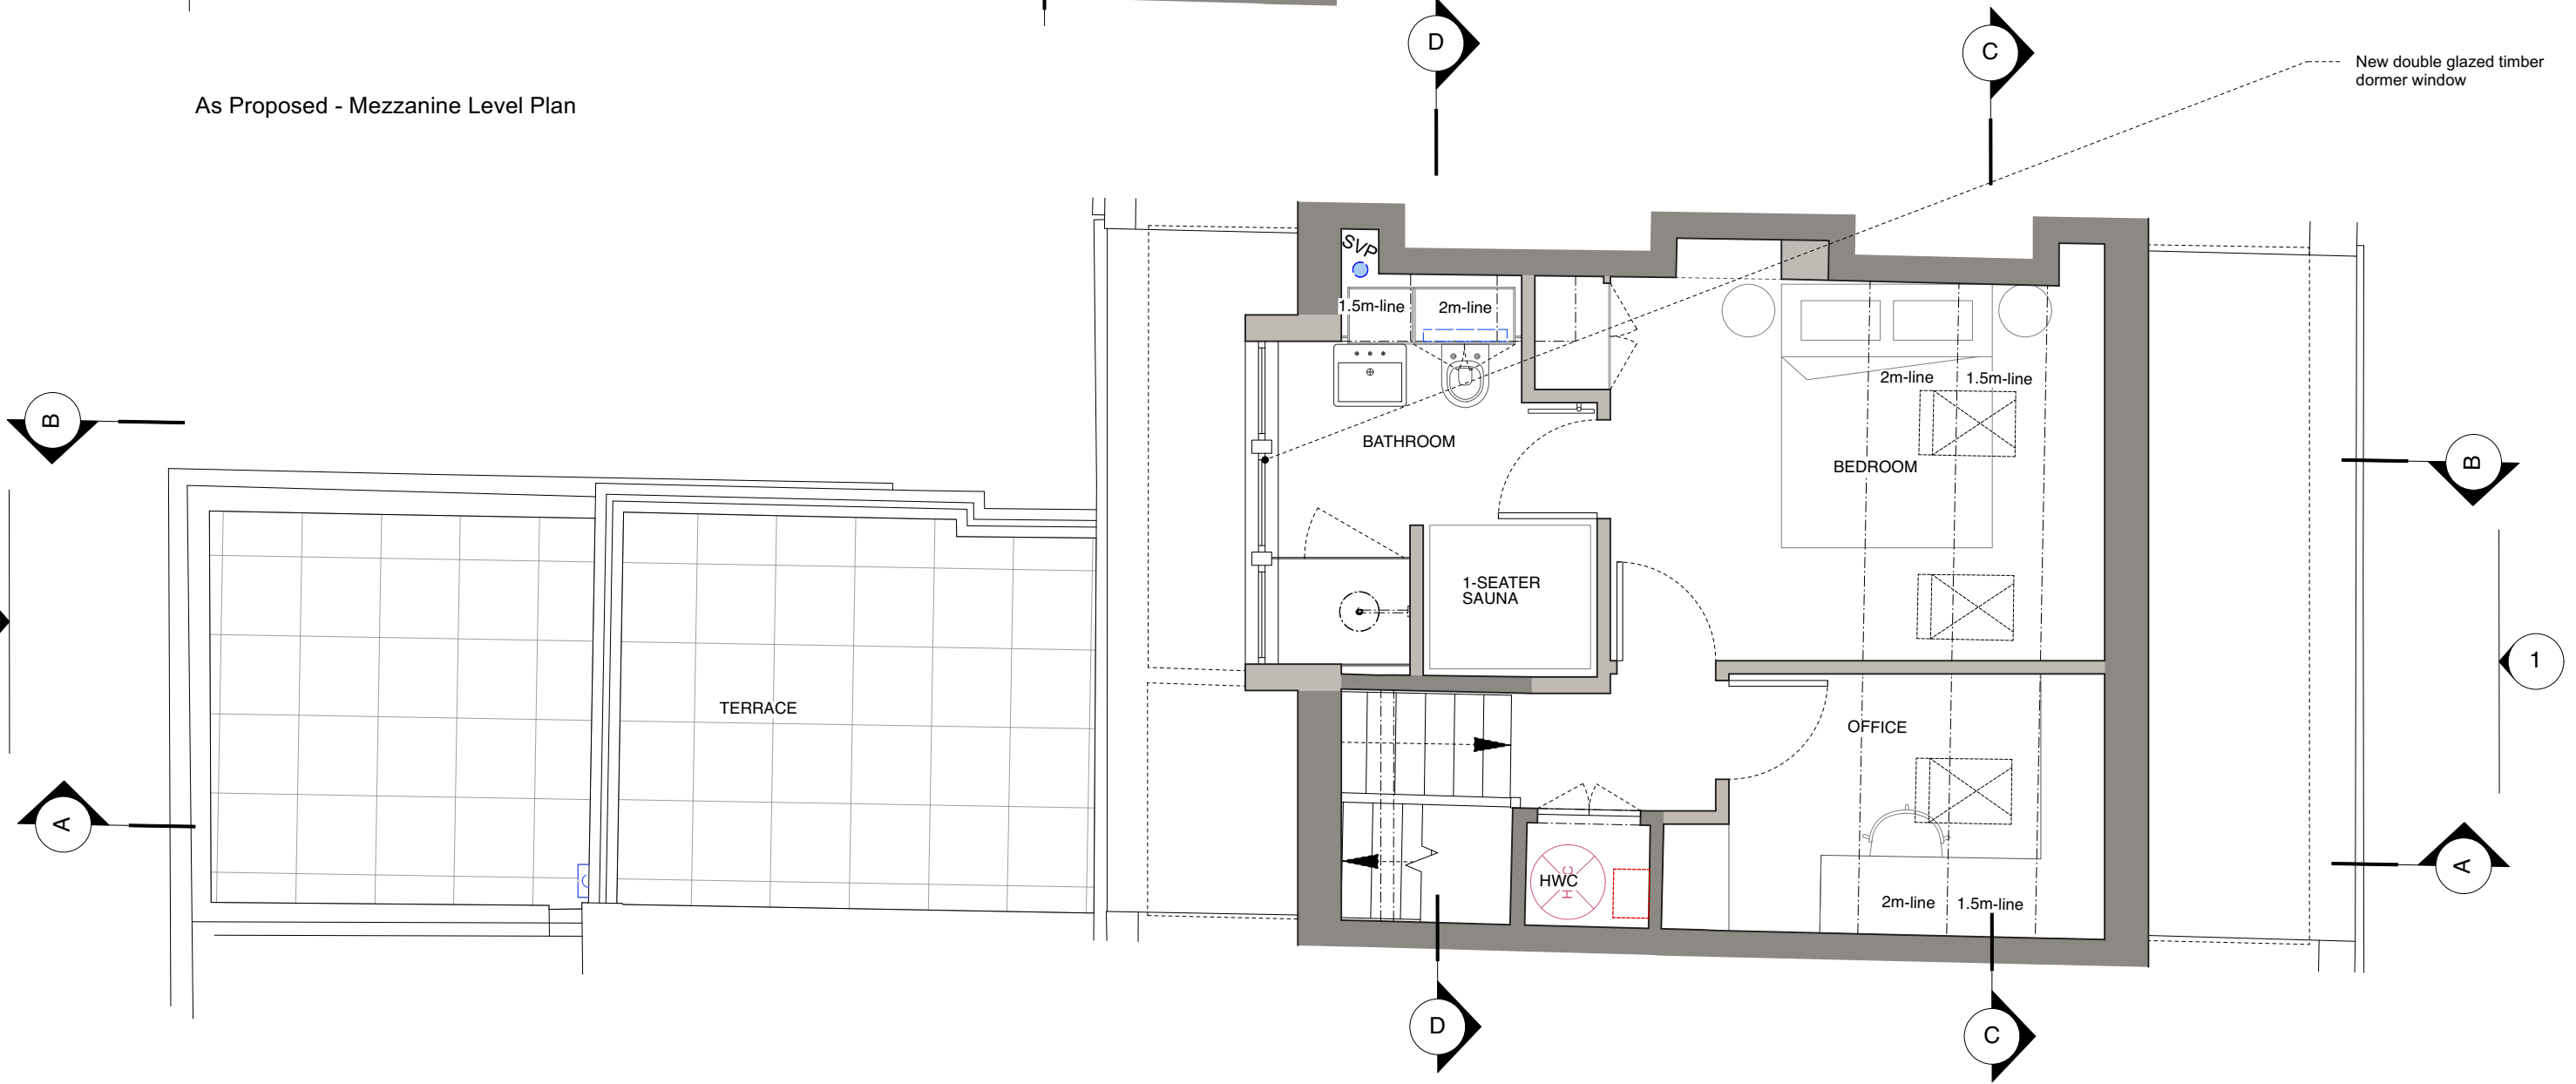

As Proposed - Third Floor Plan

HUGH CULLUM ARCHITECTS LTD
 Bloomsbury Design
 61b Judd Street
 London WC1H 9QT
 t 020 7388 7647
 f 020 7387 7645
 mail@hughcullum.com

15 Rona Road
 As Proposed
 General Arrangement
 Third Floor Plan
 1:25@A1, 1:50@A3
 December 2023
 RR015 - P104 (J)