


NOTES:  
 JUB studio take no responsibility for any dimensions obtained by scaling from this drawing. If no dimension is shown the recipient must ascertain the dimension specifically from the Architect or by site measurement. Supplying this drawing in digital form is solely for convenience and no reliance may be placed on digital data. All data must be checked against hard copy. Dimensions must be checked on site. Any discrepancies must be reported to the Architect immediately. This drawing is copyright of JUB studio.

JUB STUDIO architecture and design


a: 122 Church Walk, London, UK, N16 8QW  
 e: info@jubstudio.com  
 www.jubstudio.com




PROPOSED FRONT ELEVATION  
 scale 1:100

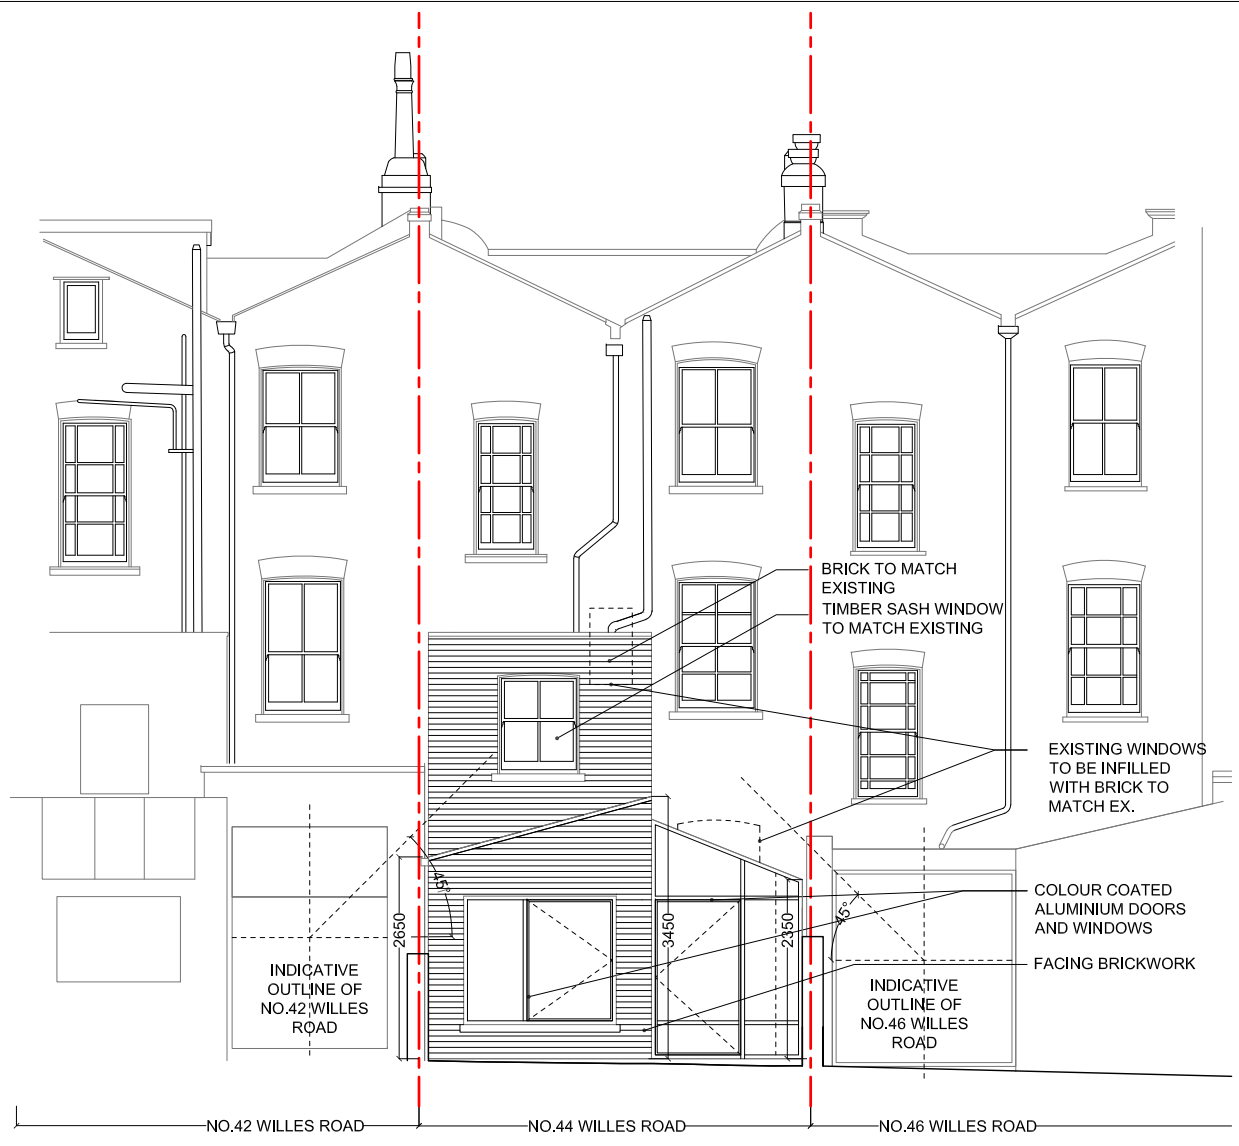

PROPOSED REAR ELEVATION  
 scale 1:100

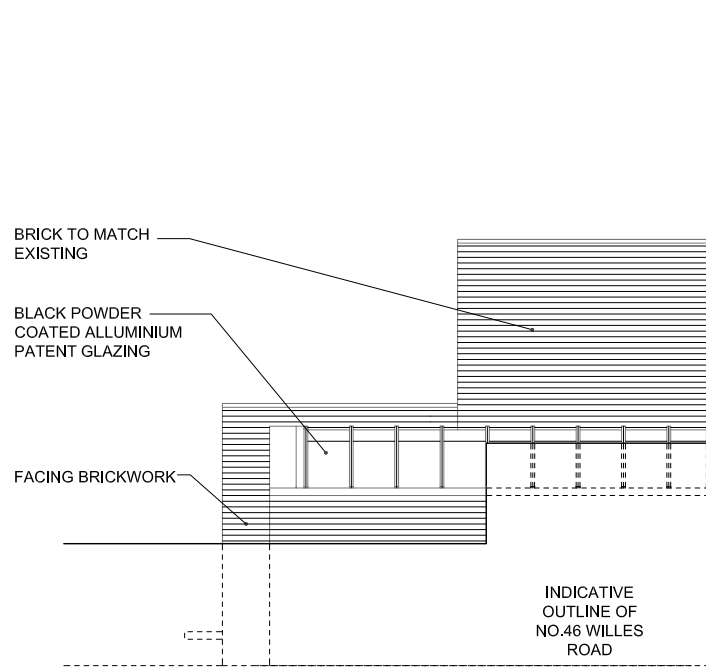

PROPOSED SIDE ELEVATION FROM No. 46 WILLES ROAD  
 scale 1:100

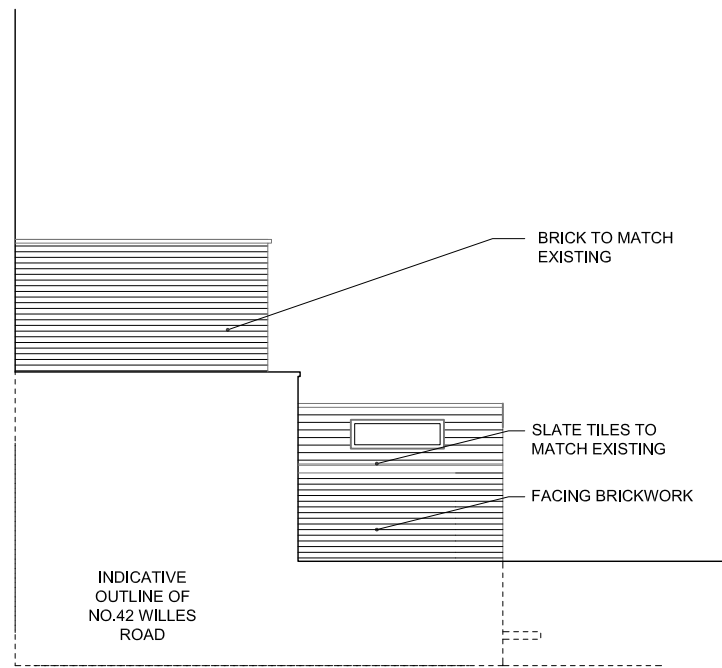

PROPOSED SIDE ELEVATION FROM No. 42 WILLES ROAD  
 scale 1:100

Rev	Description	Date	Dm	Chk
A	DORMER OMITTED	20.02.2025	AB	JH
	PLANNING	20.12.2024	AB	JH

Purpose of issue  
 PLANNING

Project  
 44 WILLES ROAD  
 LONDON  
 NW5 3DL

Drawing Title		
PROPOSED ELEVATIONS		
Scale	Drawn By	
1:100@A3	JH	
Project No.	Drawing No.	Revision
0254	A-GA-22	A