


Volume of extension:
 $2.5 \times 10.4 \times 3.2 = 83 \text{ m}^3$

Volume of exist house:

Basement: 34 m³
Ground Floor: 315 m³
First Floor: 315 m³
Second Floor: 260 m³

Total Volume 925 m³

The extension will
increase the size of the
original house by 9%

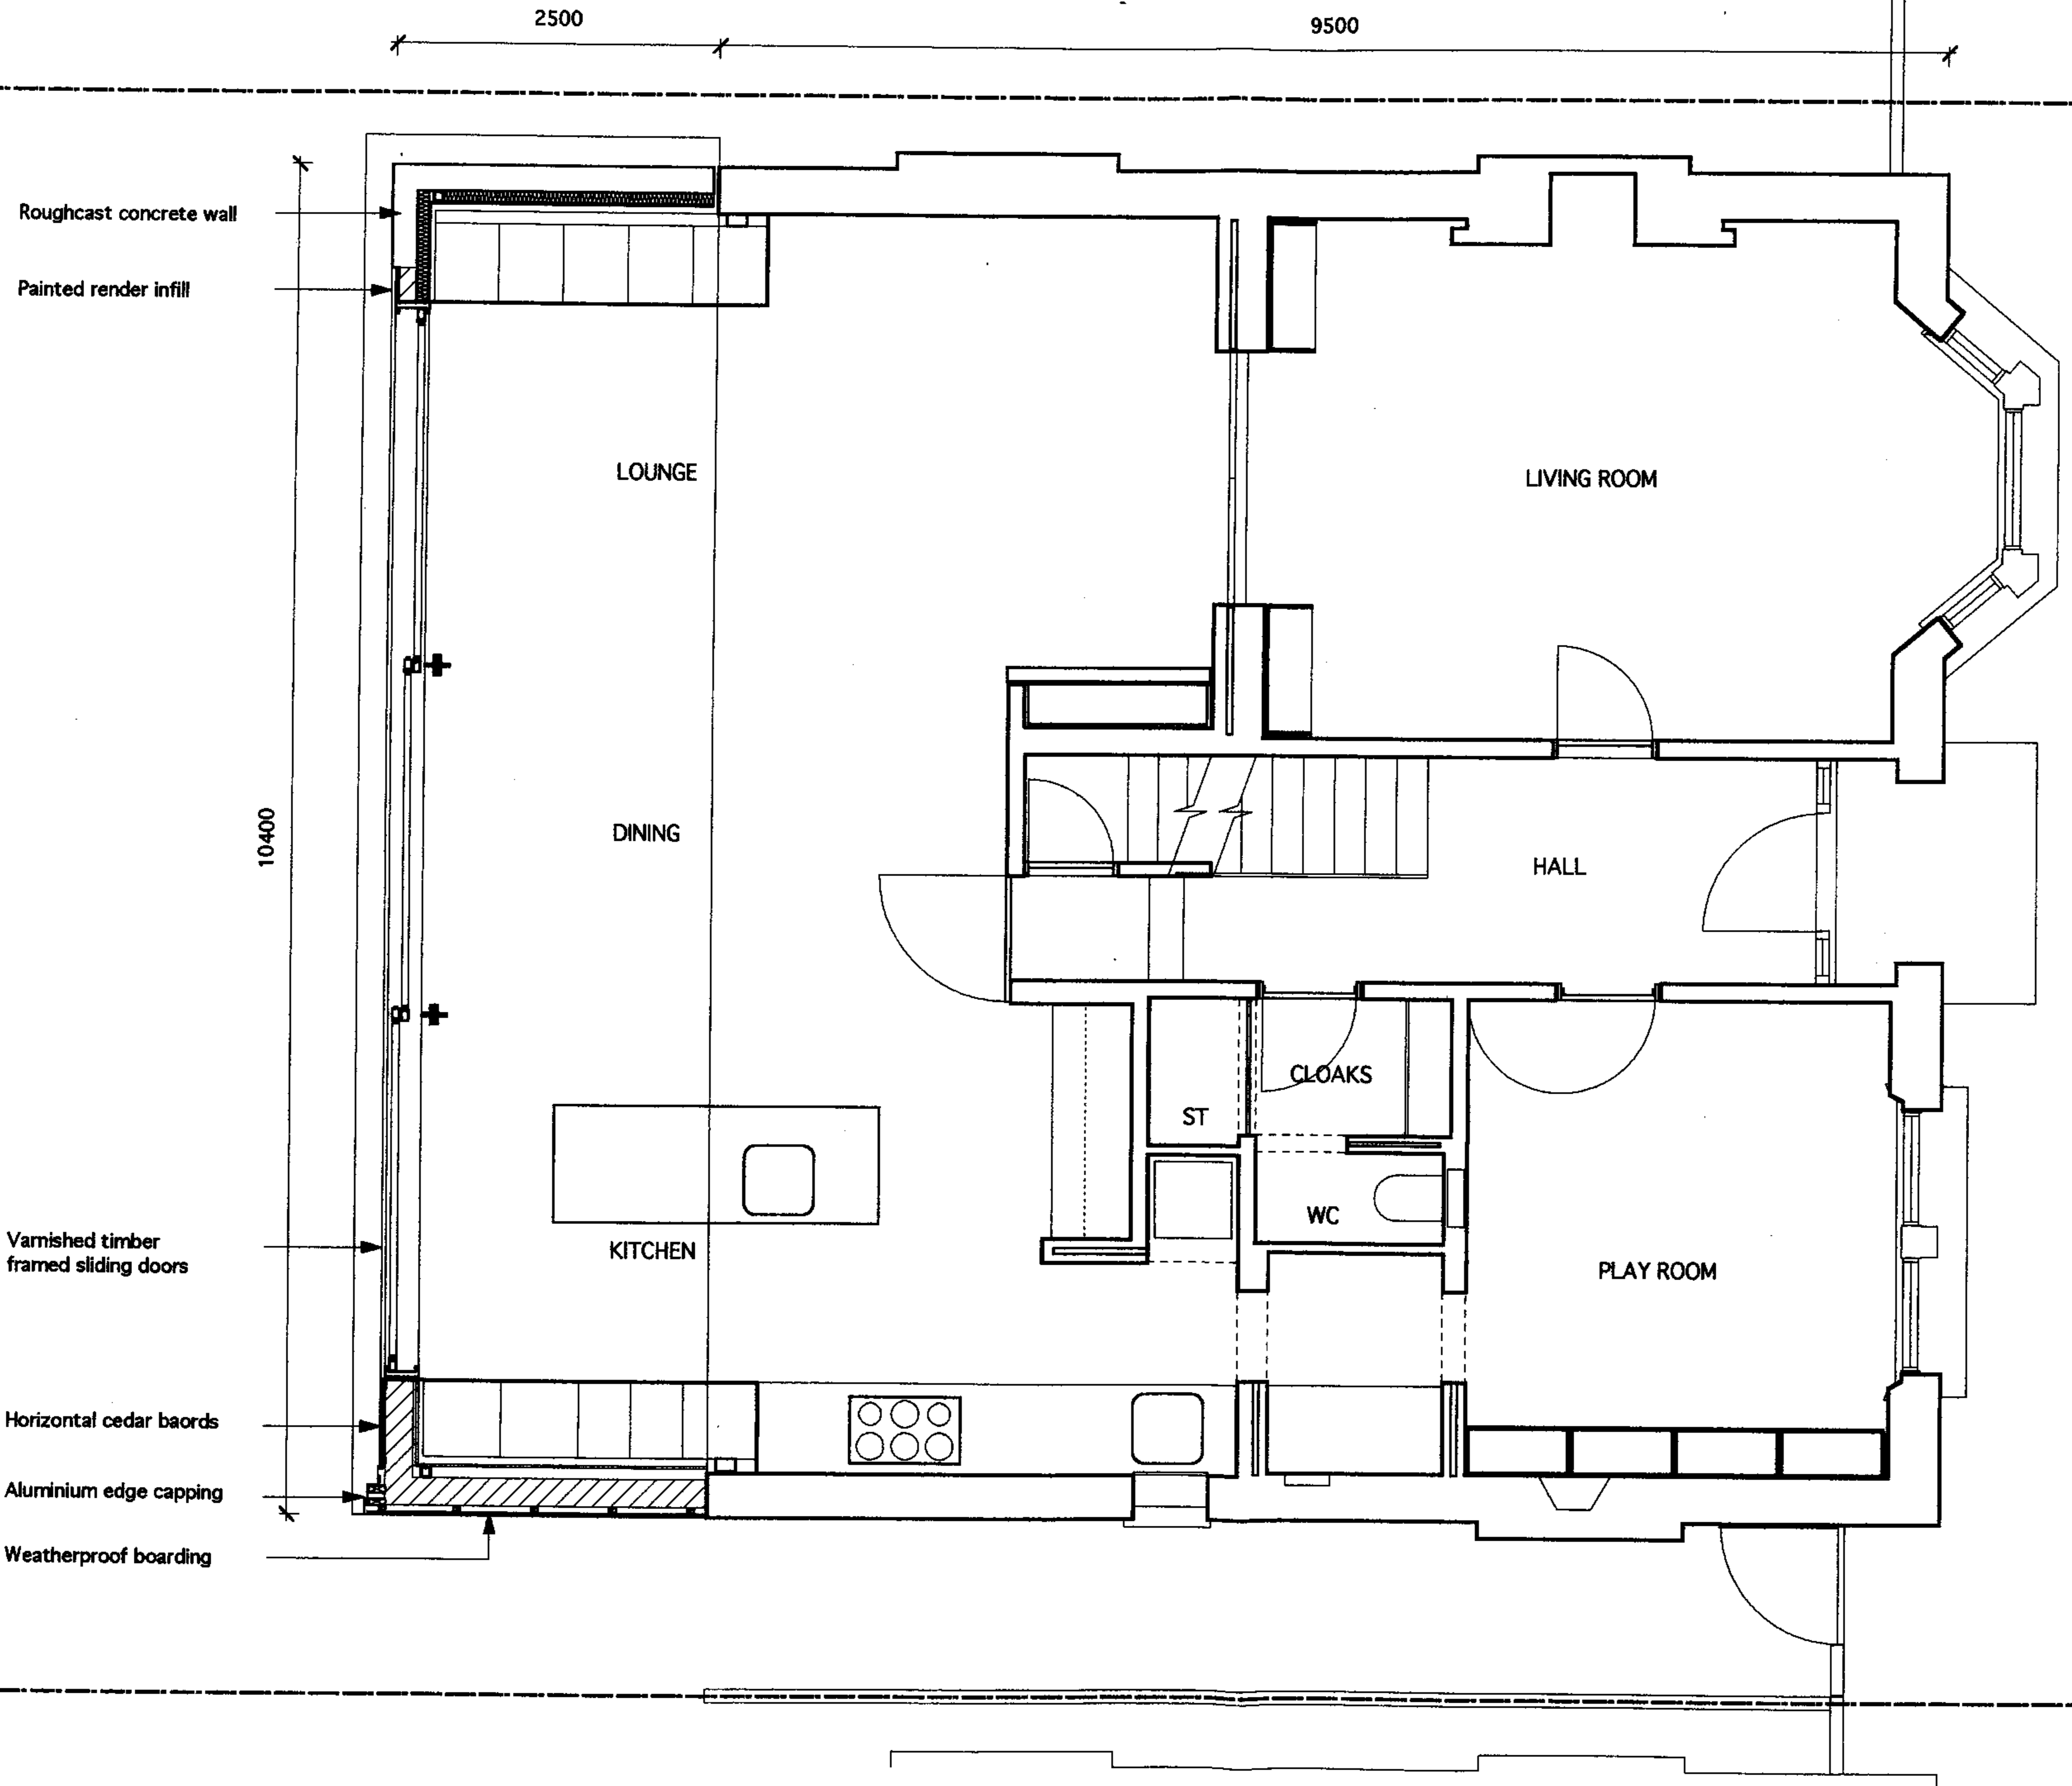

NO.	DATE	NOTE
REVISIONS		

PROJECT: 64 Dartmouth Park Rd
London NW5 1SN

PROJ. NO. 056


enclosure
Unit 1.02 Oxo Tower Wharf
London SE1 9PH
T/F: 020 7261 9754
E: mail@enclosure.org.uk

TITLE: PROPOSED PLAN
GROUND FLOOR

DWG: **056** (P)05

DATE: Nov 06

SCALE: 1:50

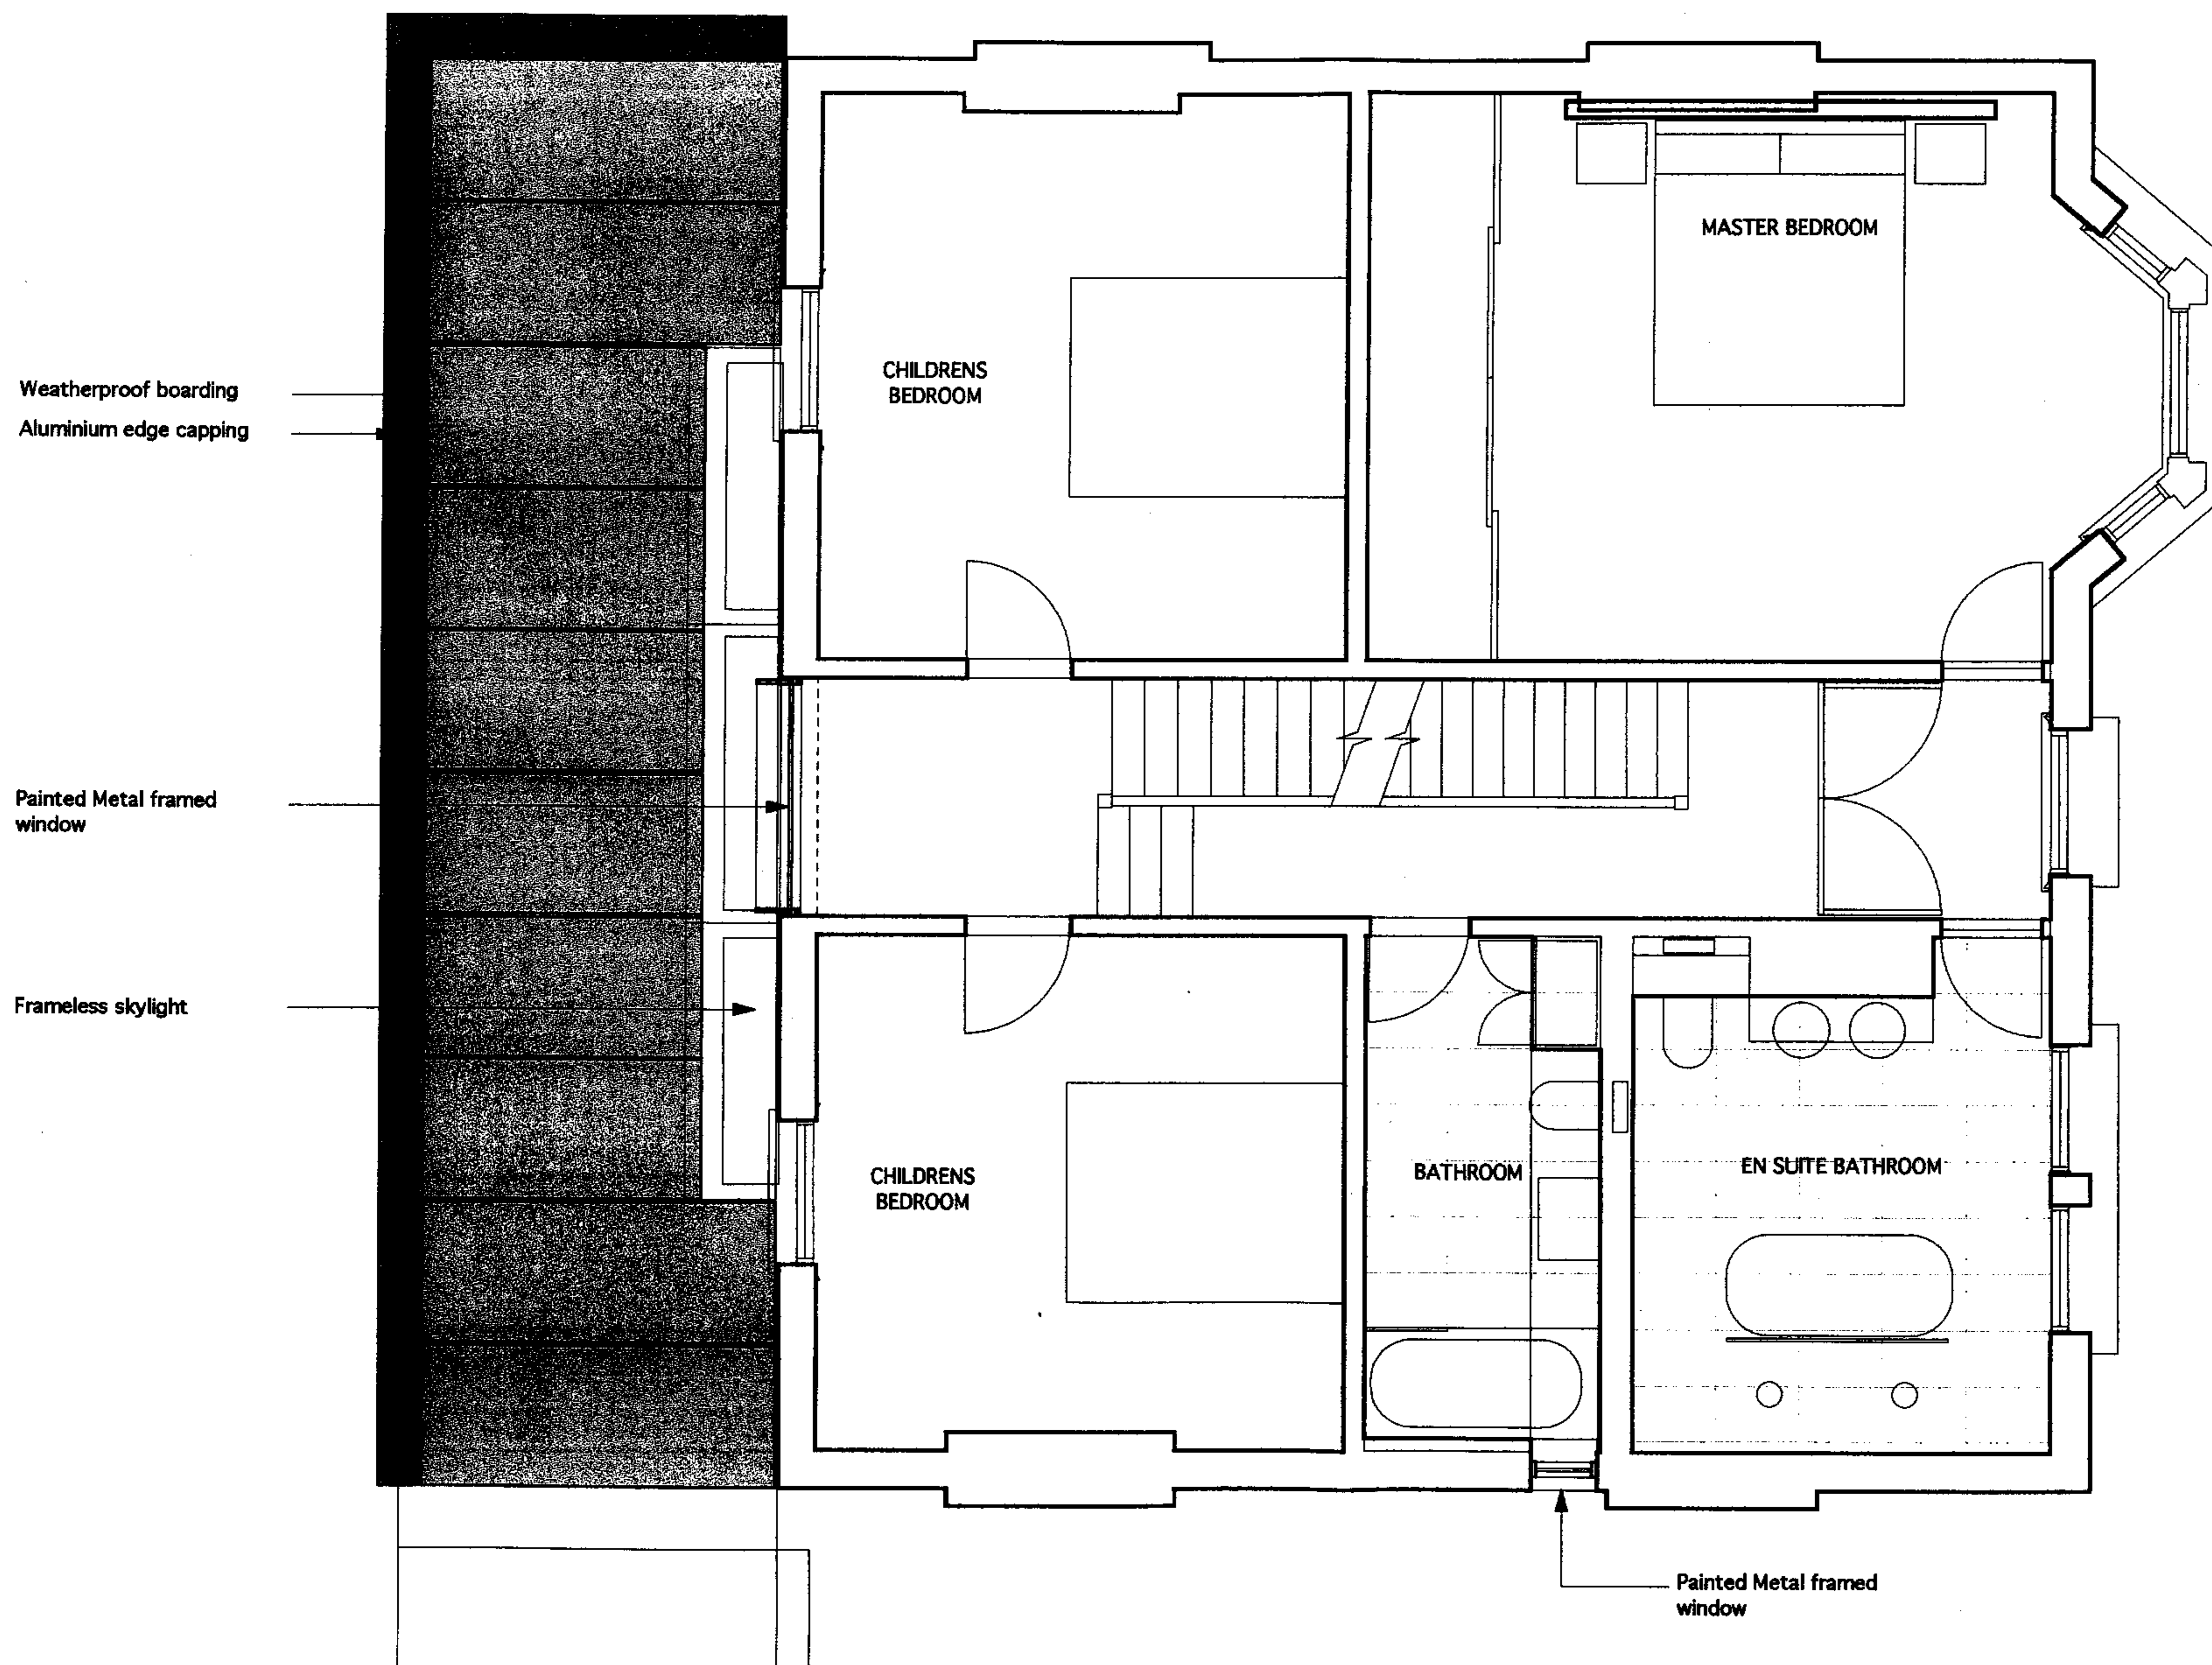


NO.	DATE	NOTE
REVISIONS		
PROJECT	64 Dartmouth Park Rd London NW5 1SN	
CLIENT	Richard Hermer & Caren Gestetner	
PROJ. NO.	056	
enclosure Unit 1.02 Oxo Tower Wharf London SE1 9PH T/F 020 7261 9754 E: mail@enclosure.org.uk		
TITLE	PROPOSED PLAN FIRST FLOOR	
DWG	056	(P)06
DATE	Nov 06	
SCALE	1:50	

GENERALLY



NO.	DATE	NOTE
REVISIONS		
PROJECT	64 Dartmouth Park Rd London NW5 1SN	
CLIENT	Richard Hermer & Caren Gestetner	
PROJ. NO.	056	
enclosure Unit 1.02 Oxo Tower Wharf London SE1 9PH T/F 020 7261 9754 E: mail@enclosure.org.uk		
TITLE	REAR ELEVATION PROPOSED	
DWG	056	(0)07
DATE	Nov 06	
SCALE	1:50	

GENERALLY

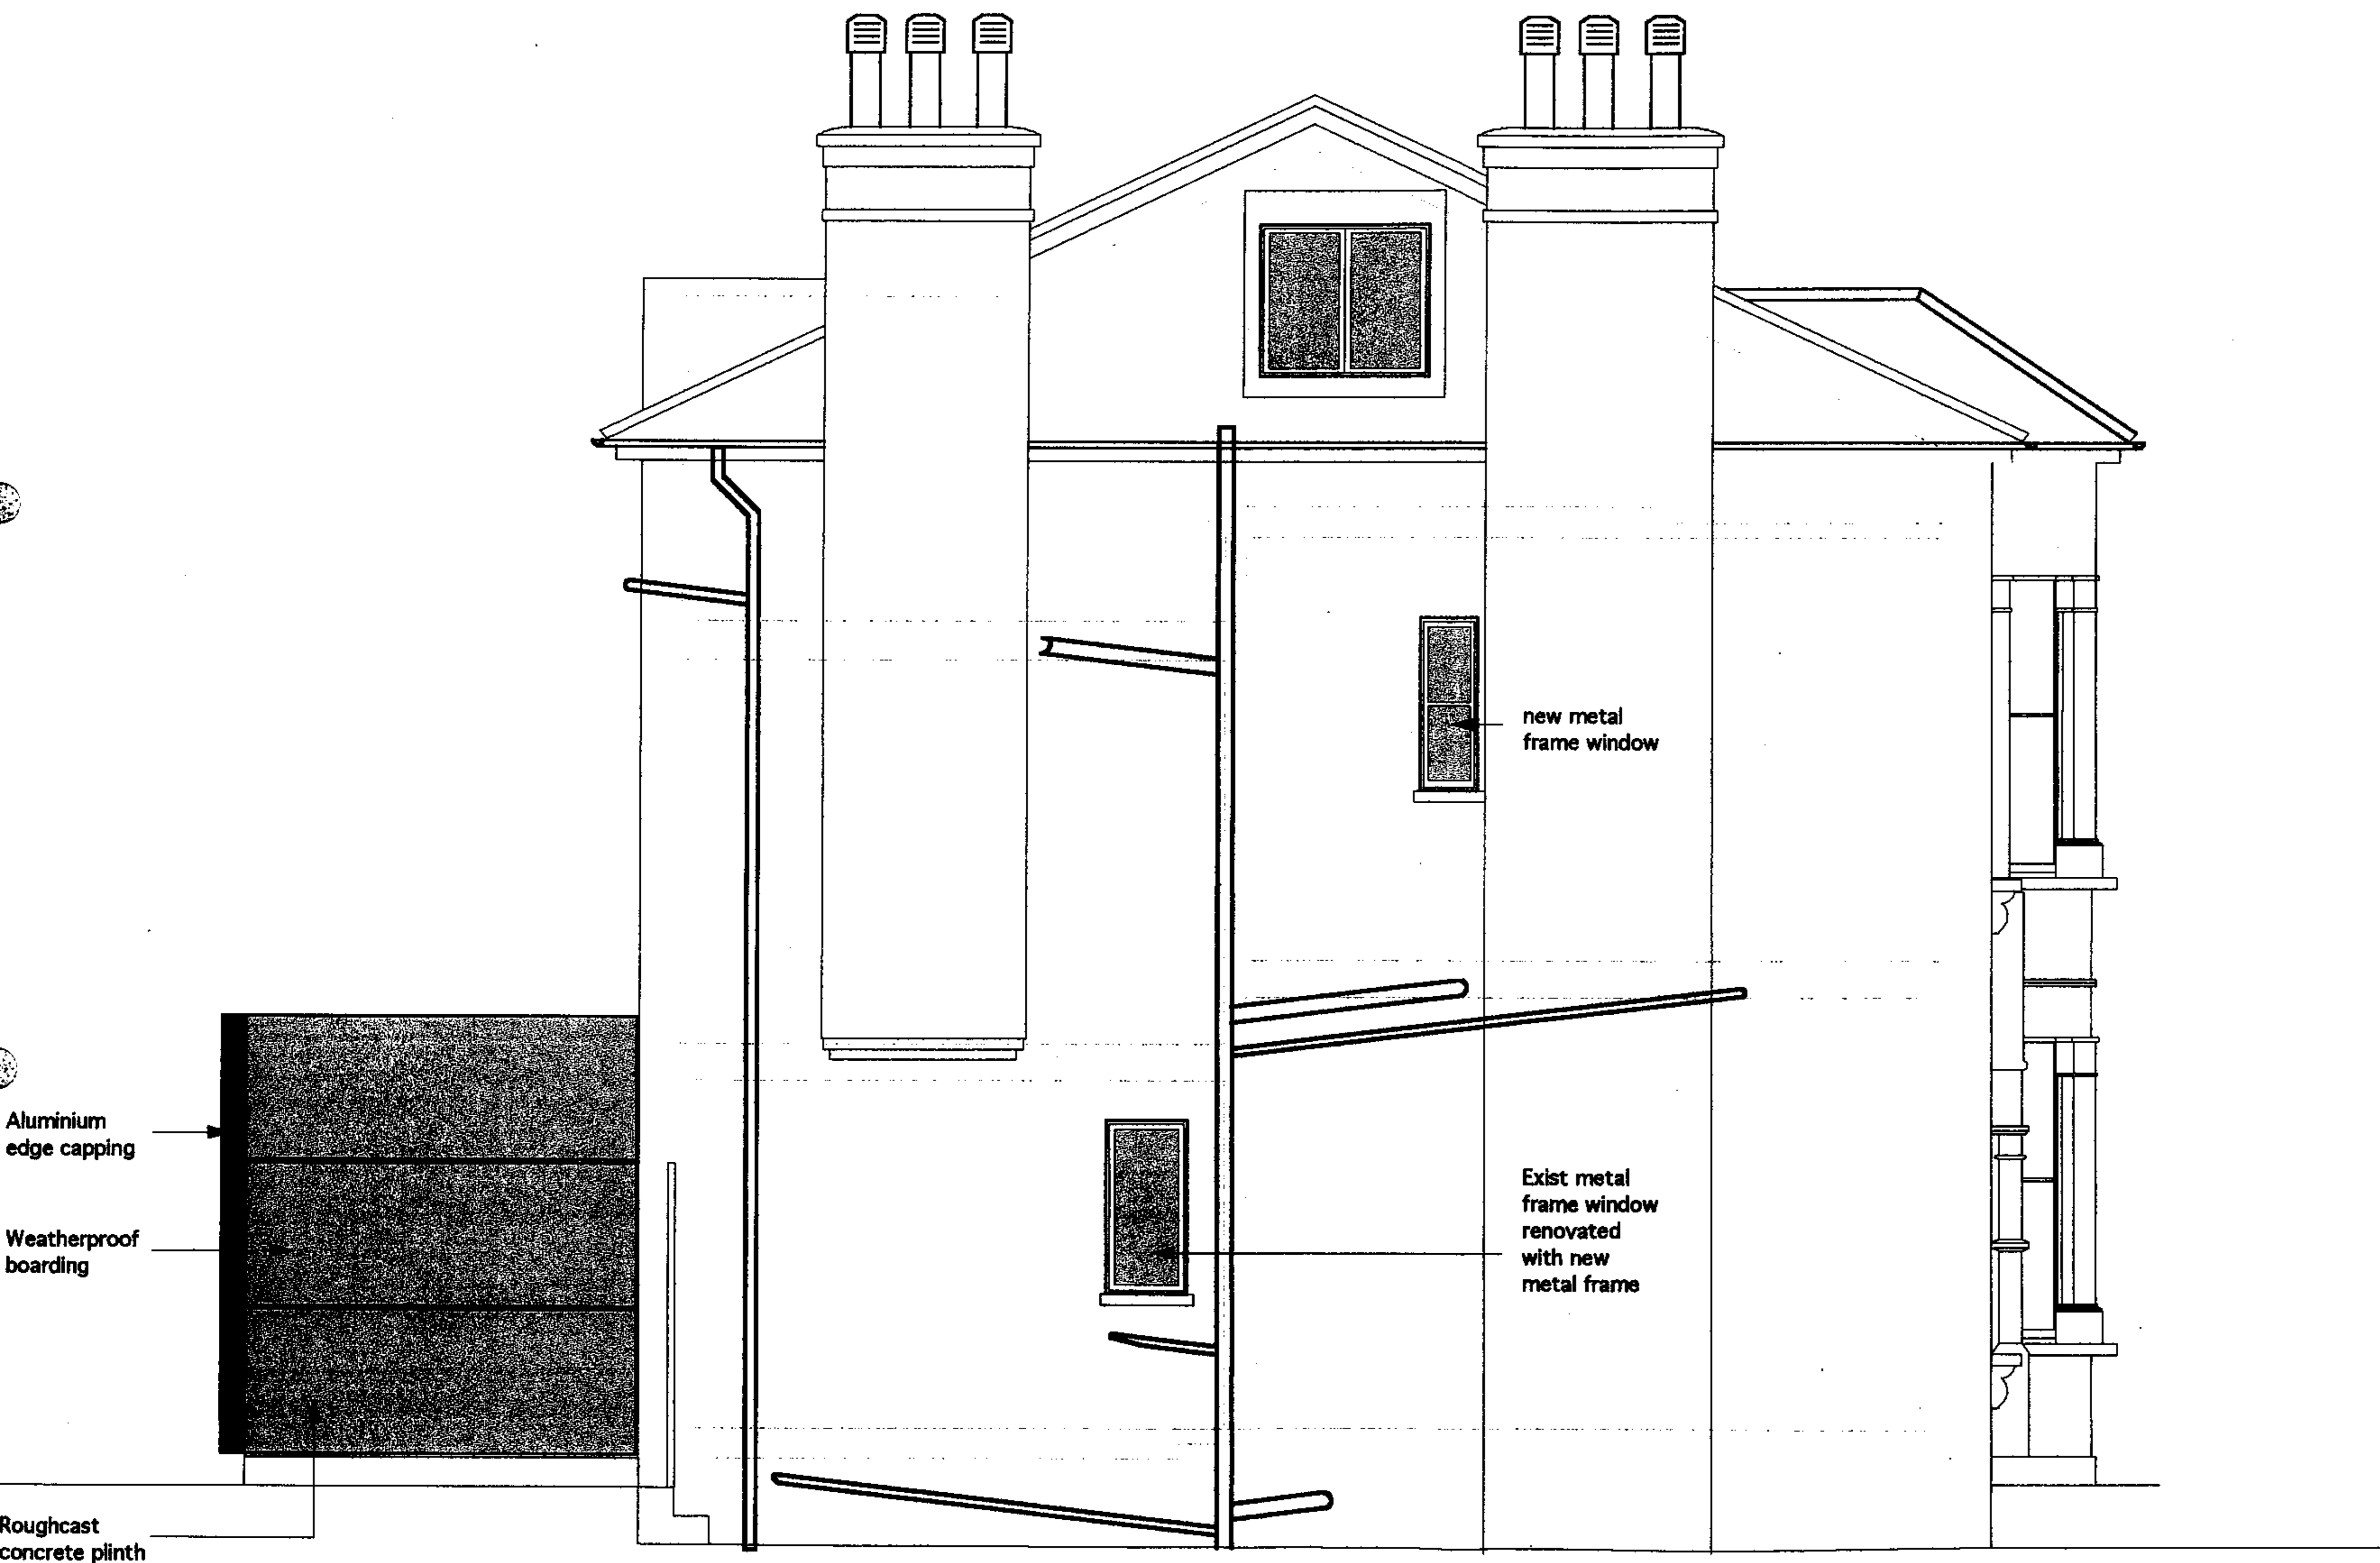

NO.	DATE	NOTE
REVISIONS		

PROJECT	64 Dartmouth Park Rd London NW5 1SN
---------	----------------------------------------

CLIENT	Richard Hermer & Caren Gestetner
--------	-------------------------------------

PROJ. NO.	056
-----------	-----

enclosure
Unit 1.02 Oxo Tower Wharf
London SE1 9PH
T/F 020 7261 9754
E: mail@enclosure.org.uk

TITLE	SIDE ELEVATION PROPOSED		
-------	----------------------------	--	--

DWG	056	(P)08	
-----	------------	--------------	--


DATE	Nov 06		
------	--------	--	--

SCALE	1:50		
-------	------	--	--

enclosure

architecture + design

Unit 1.02
Oxo Tower Wharf
London SE1 9PH

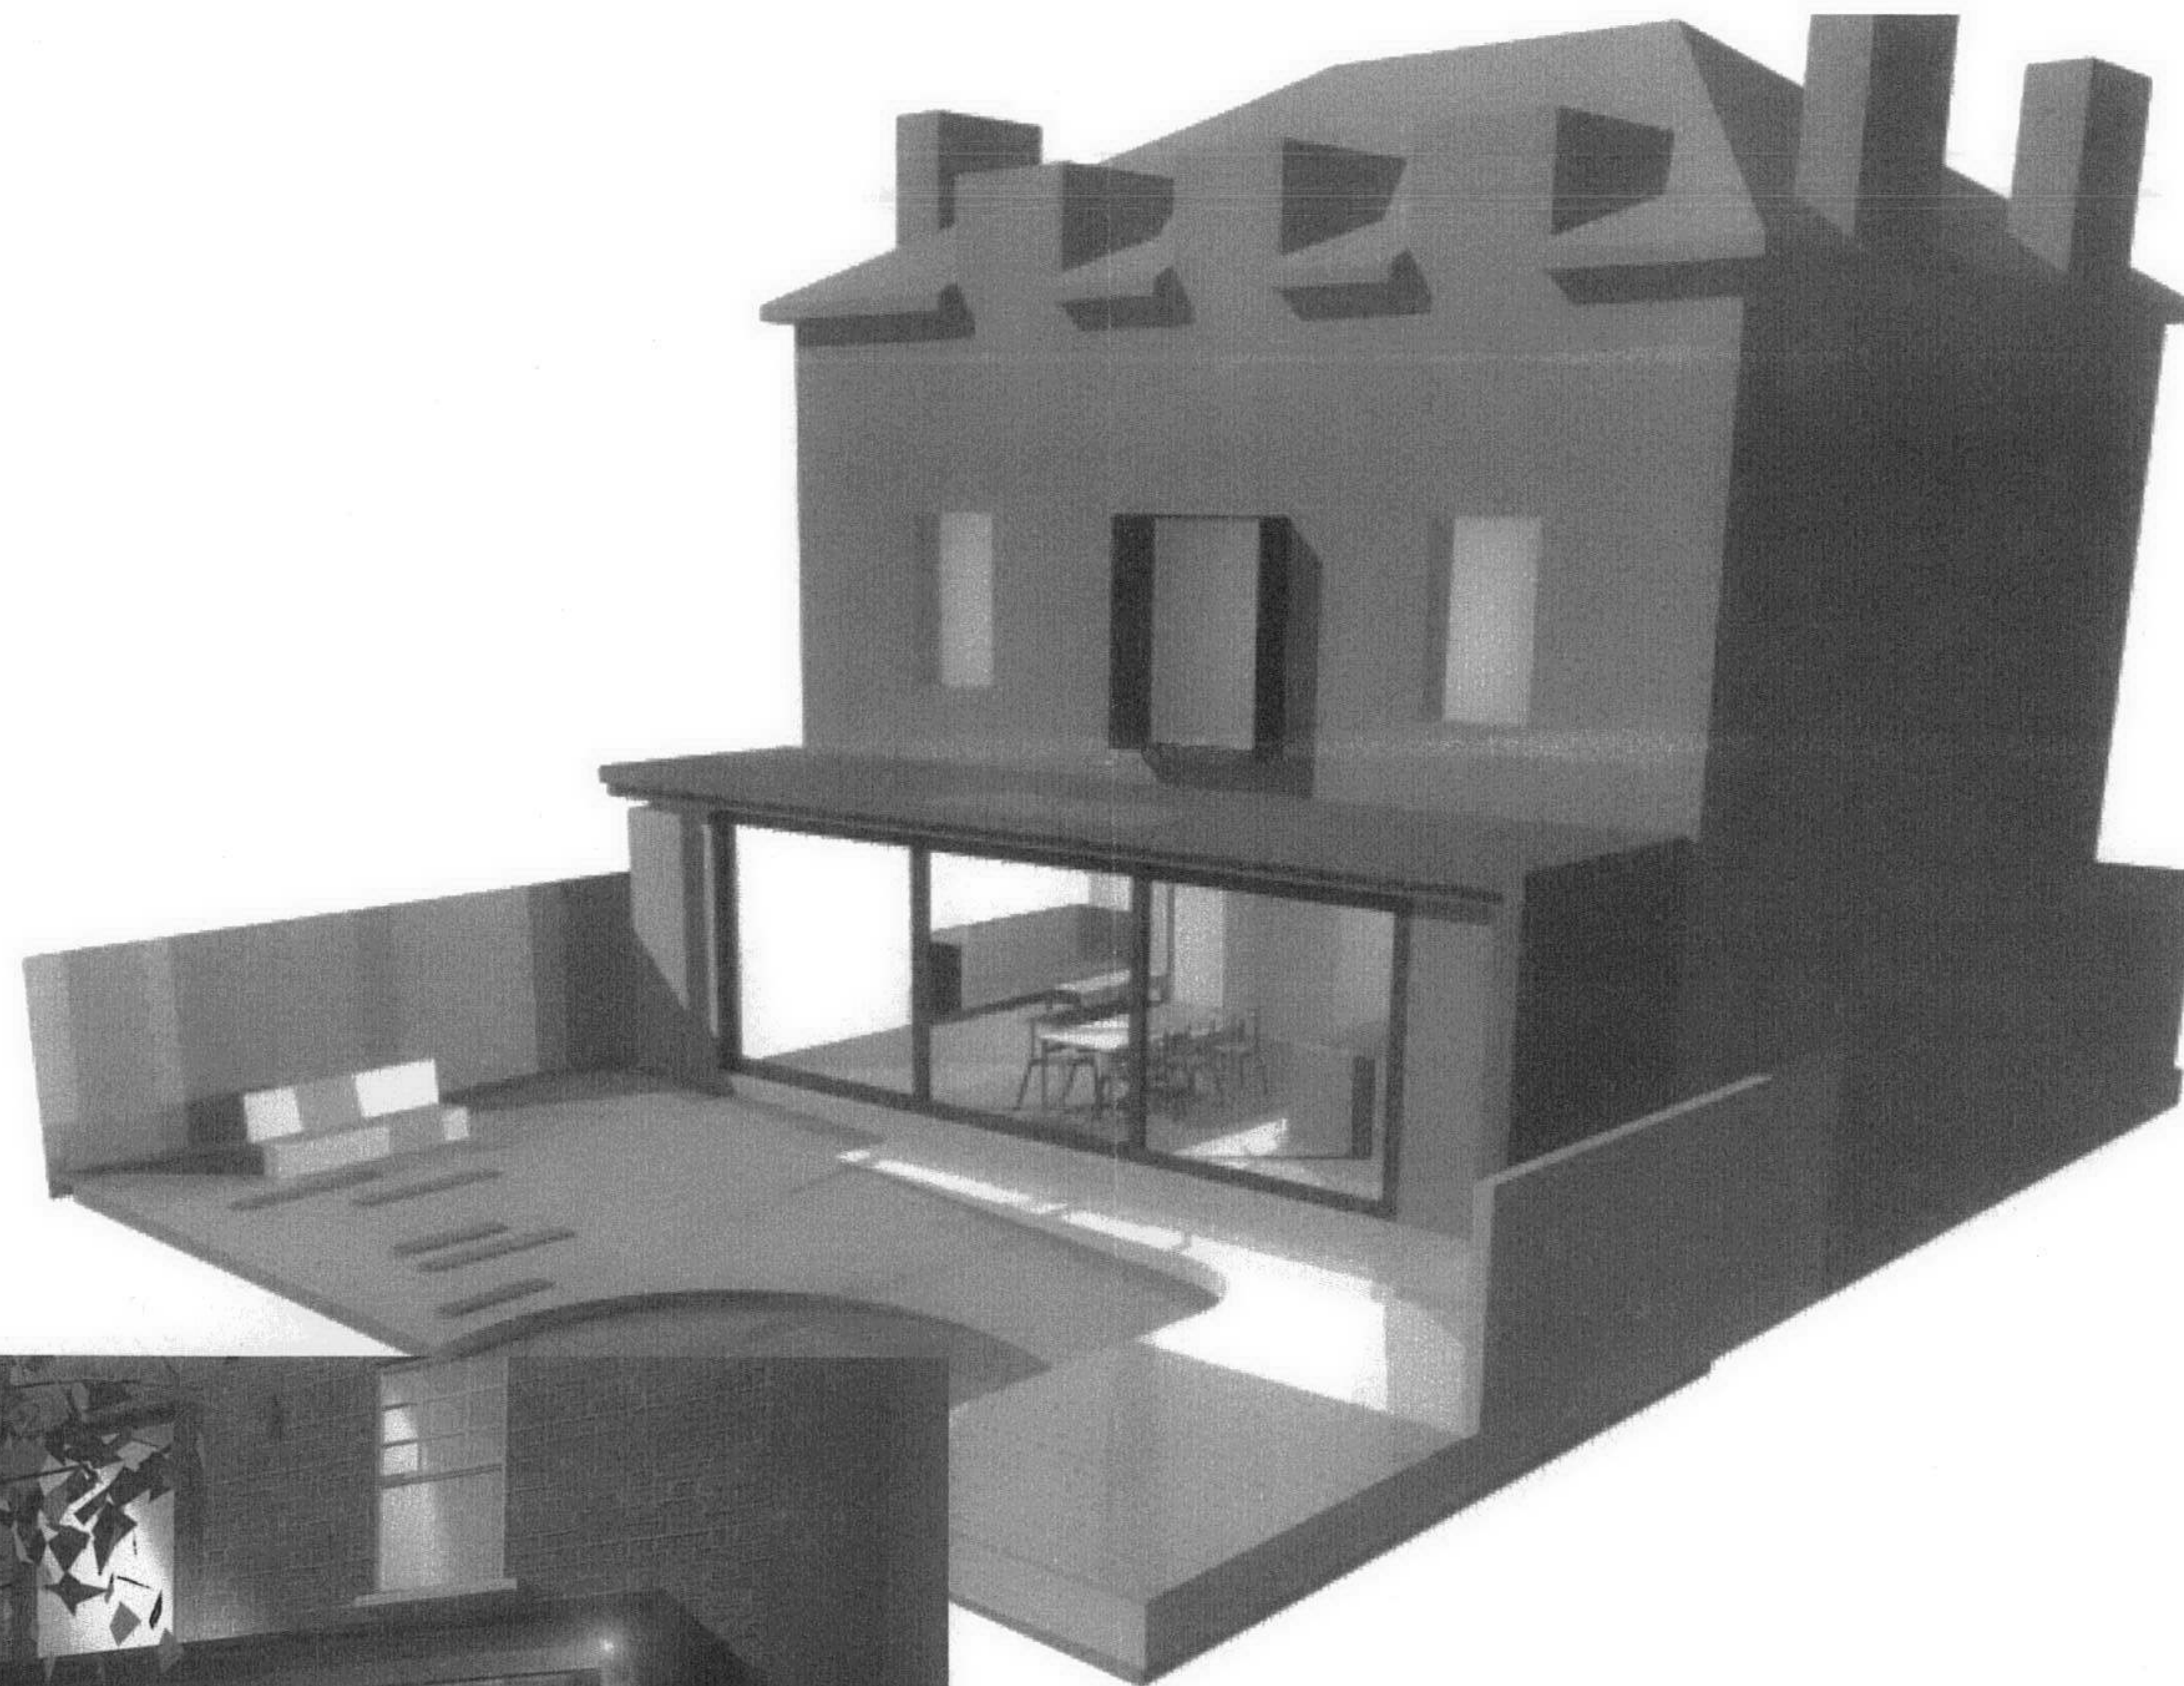

NO.	DATE.	NOTE.
REVISIONS		

PROJECT. 64 Dartmouth Park Rd
London NW5 1SN

CLIENT Richard Hermer &
Caren Gestetner

PROJ. NO. 056

enclosure
Unit 1.02 Oxo Tower Wharf
London SE1 9PH
T/F 020 7261 9754
E: mail@enclosure.org.uk

TITLE PROPOSED 3D VIEWS

DWG	056	(P)09	
-----	------------	--------------	--

DATE Nov 06

SCALE 1:50