


Bathroom 3

Third Floor Plan 1:50

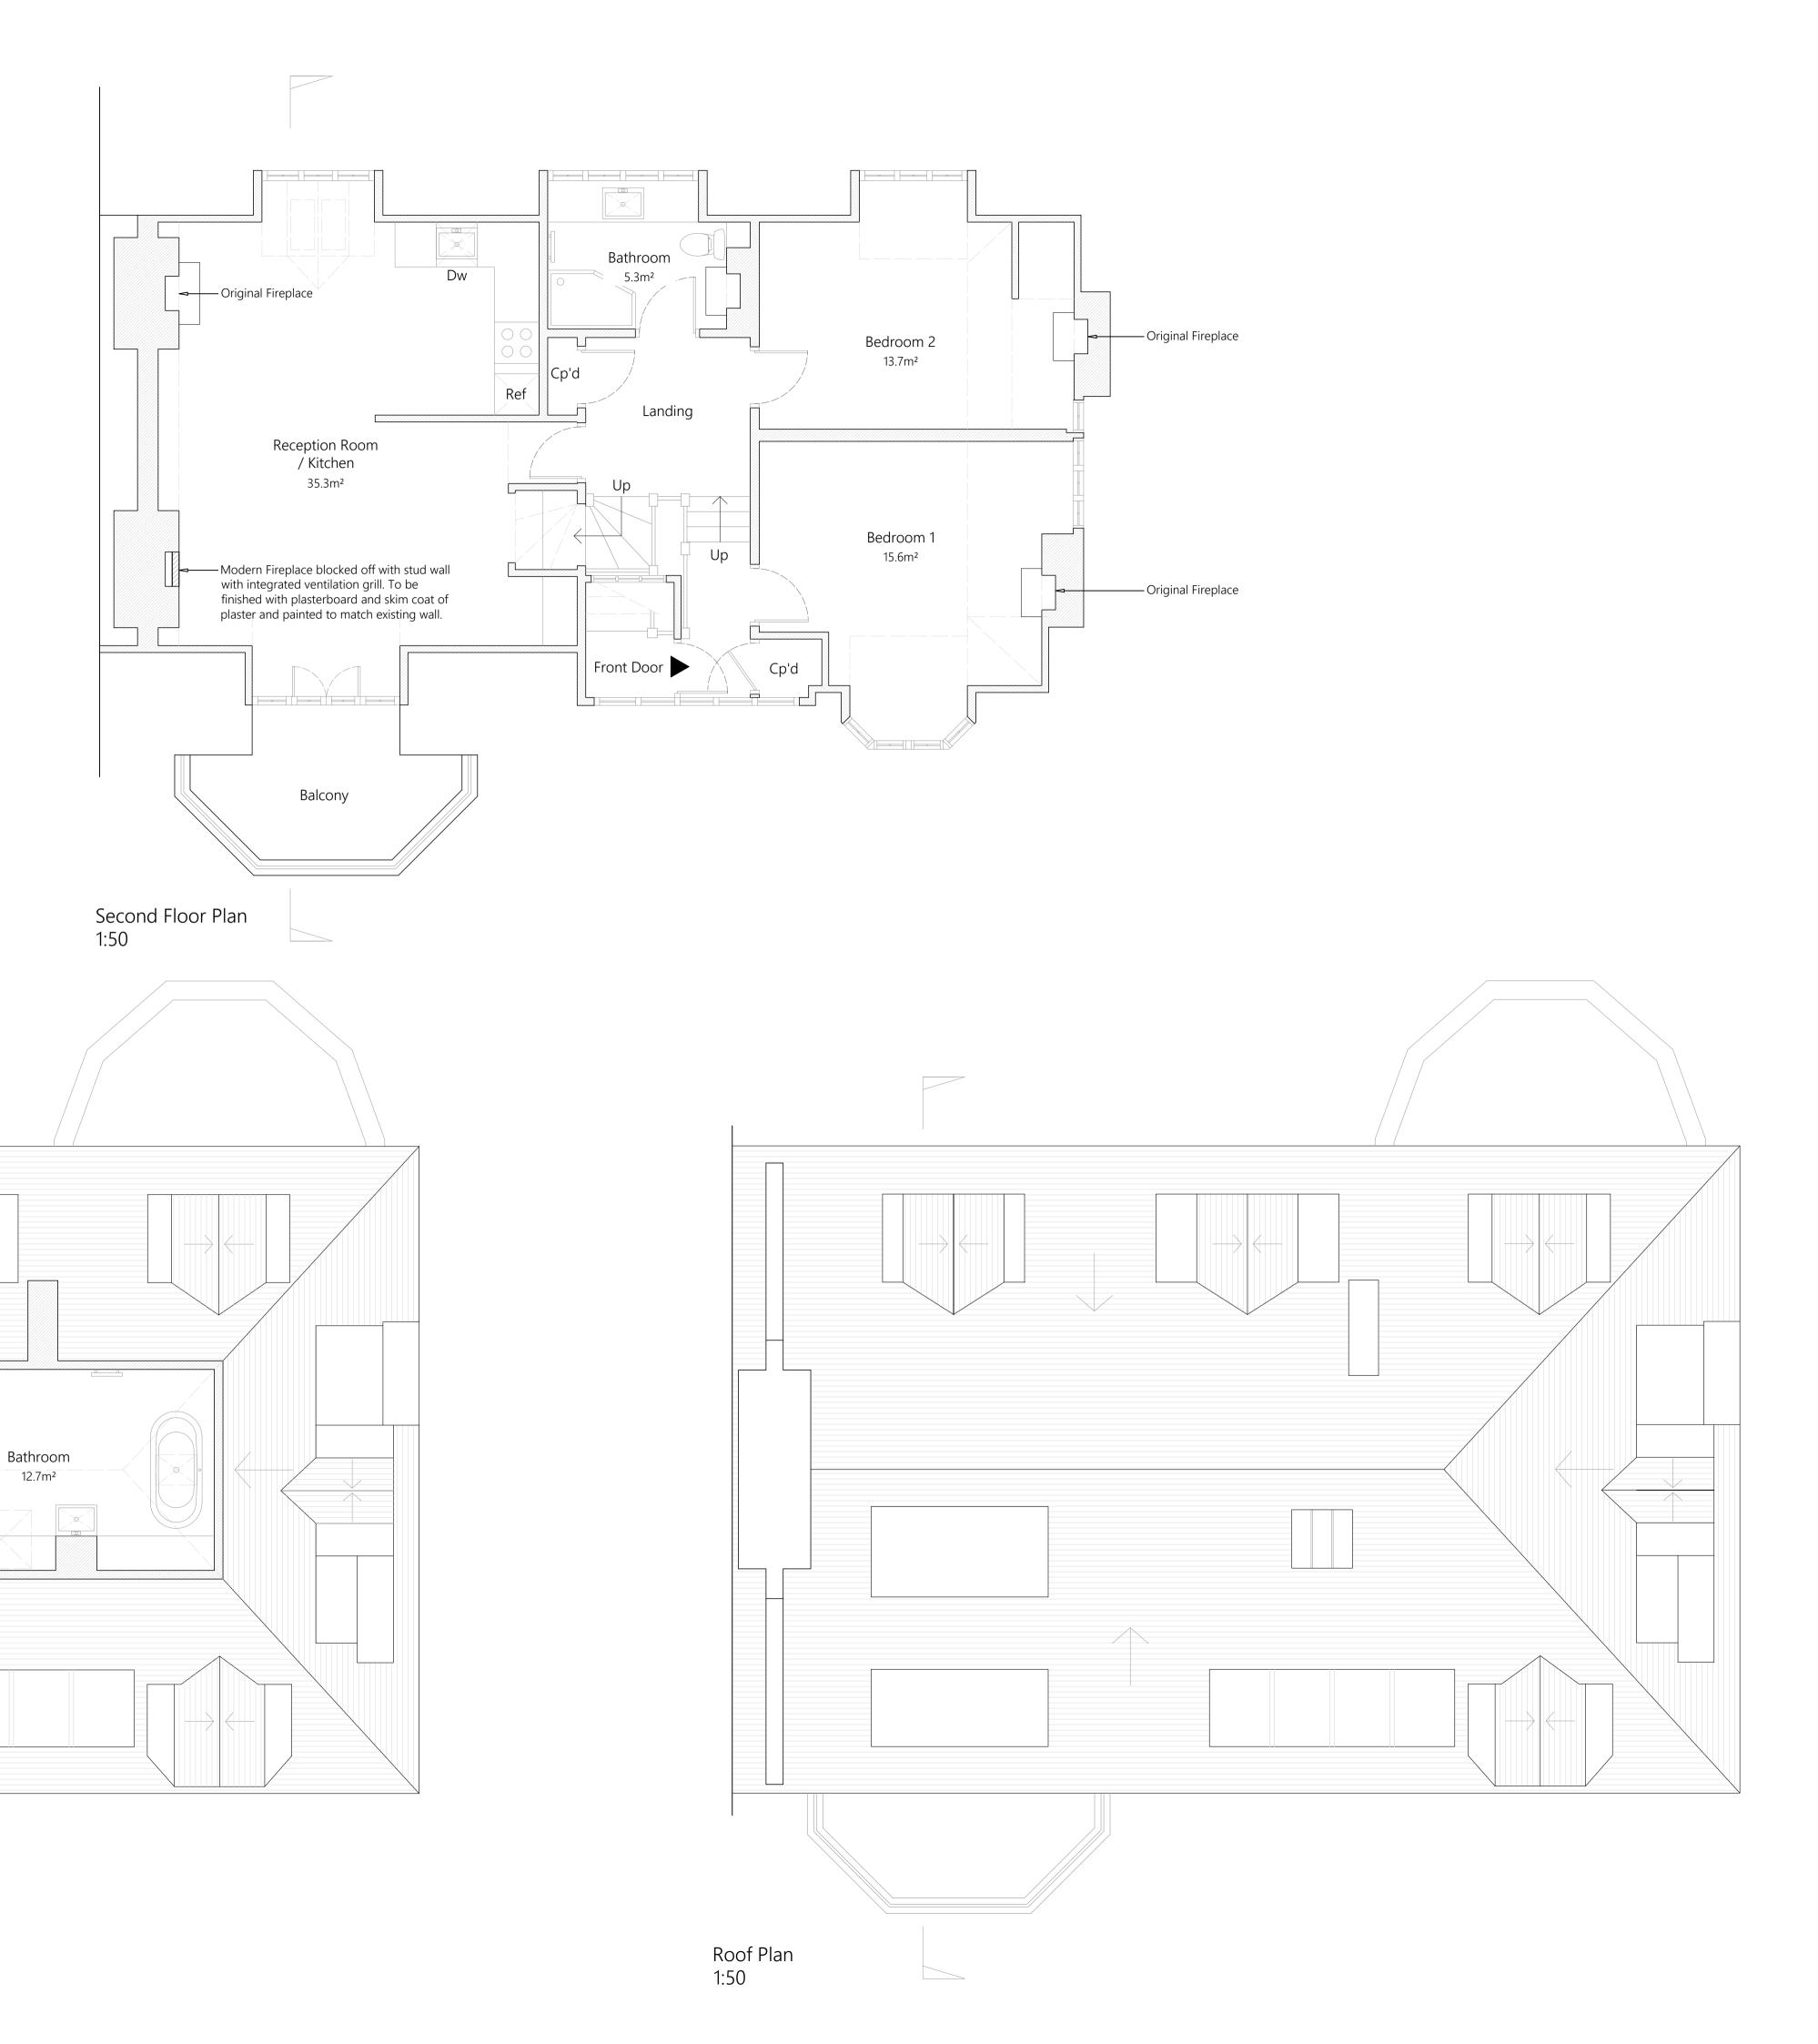

Notes

1. This drawing remains the copyright of Harry + Co Ltd.

2. All dimensions and levels are to be checked on site prior to works

commencing.

3. Do not scale from this drawing. Use-

figured dimensions only.

4. Any discrepancies found are to be reported to the Project Manager

reported to the Project Manager immediately.

5. This drawing is to be read in conjunction with sub-consultants and specialists drawings.

6. If Harry + Co Ltd logo is not in colour this is not an original drawing.

003 Sheet Name and Number Proposed Plans

250202 Project Number Miss Arrabella Eyre

Project Flat 3, 7 Wedderburn Road London, England, NW3 5QS

File Scheme Drawings - 250202

None PLANNING HJOP Drawn by

1/50 @ A1 09-02-2025 Date

Make your house a home