



NORTH

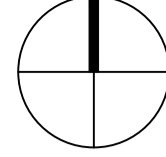


South Elevation  
1:50

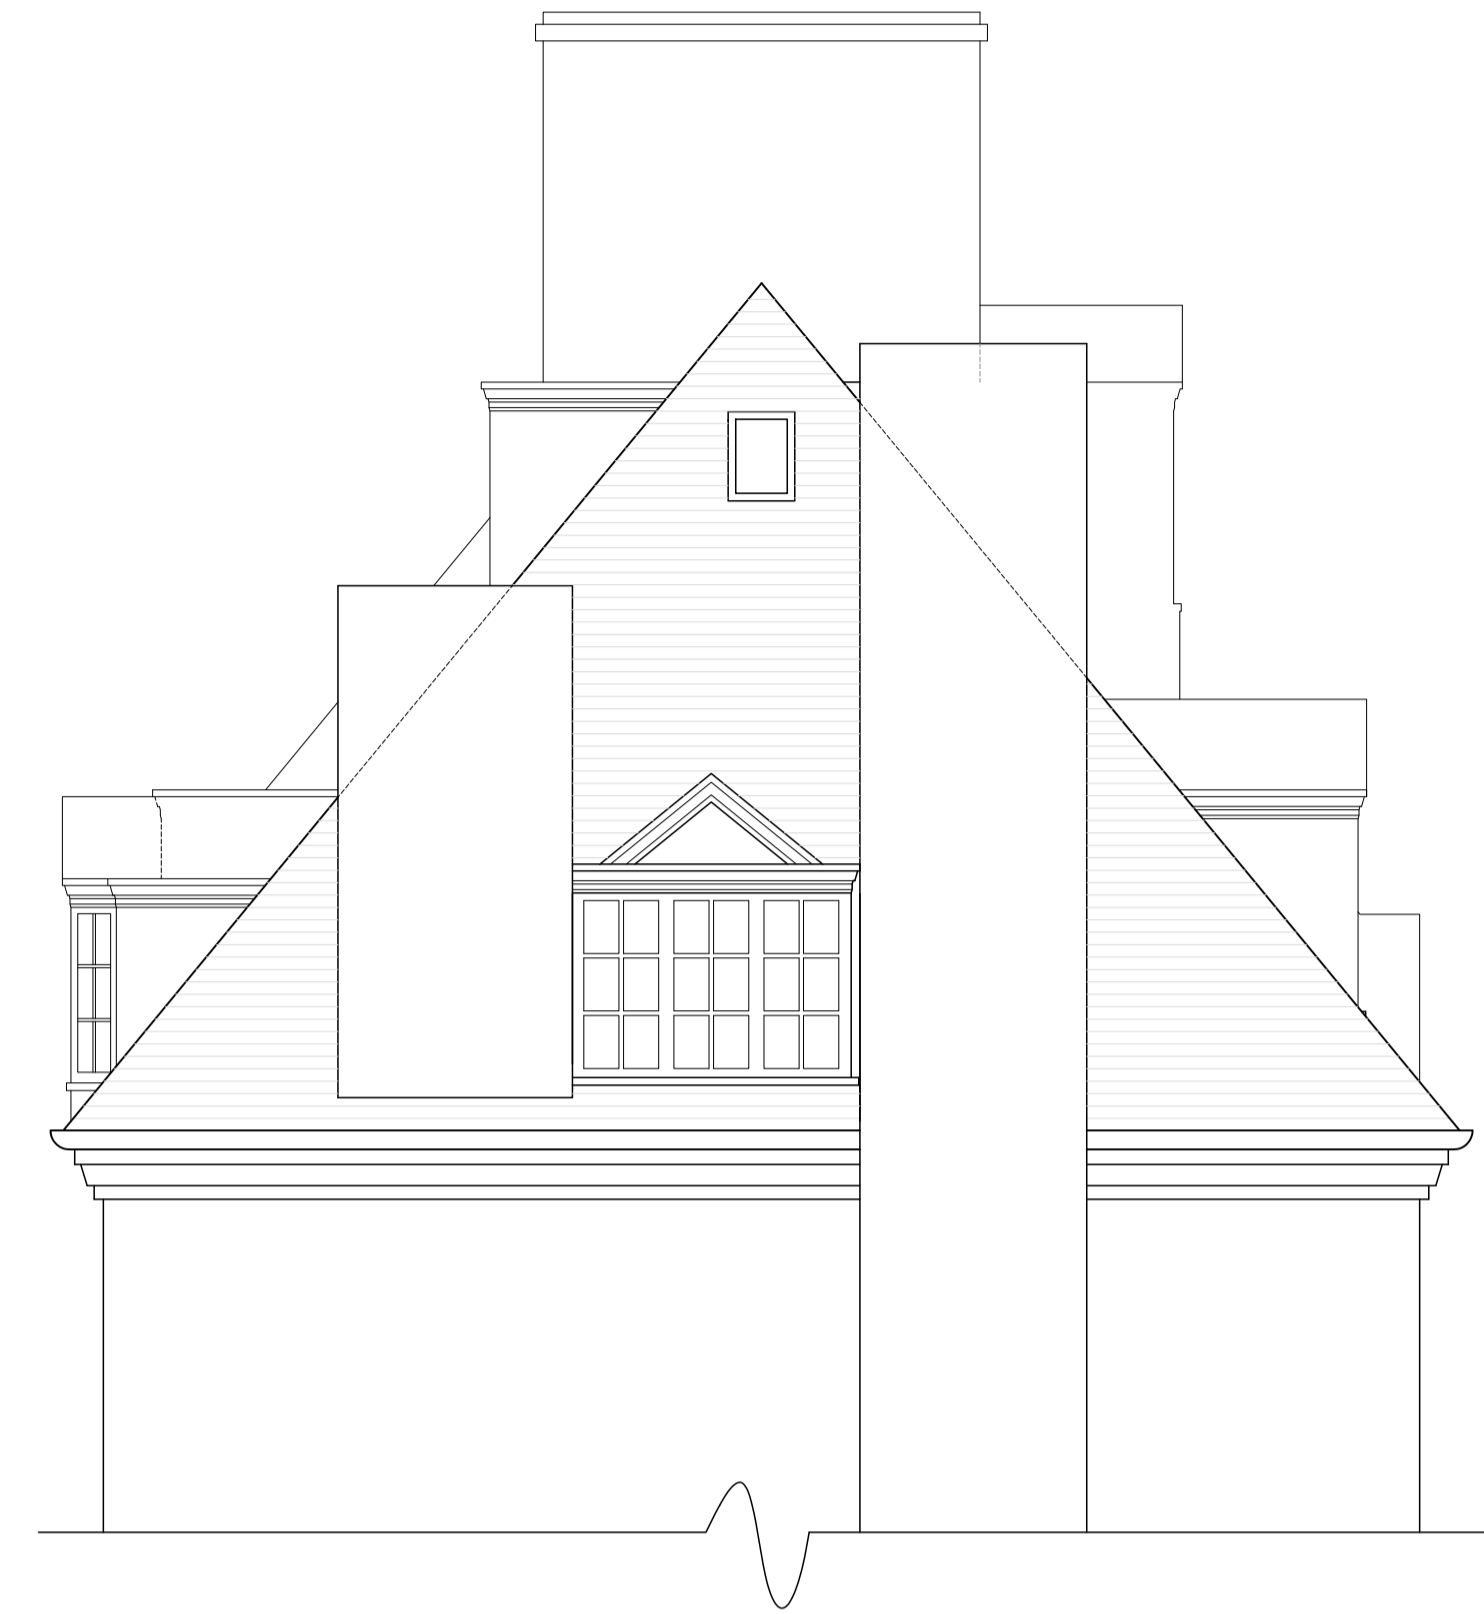

East Elevation  
1:50



North Elevation  
1:50

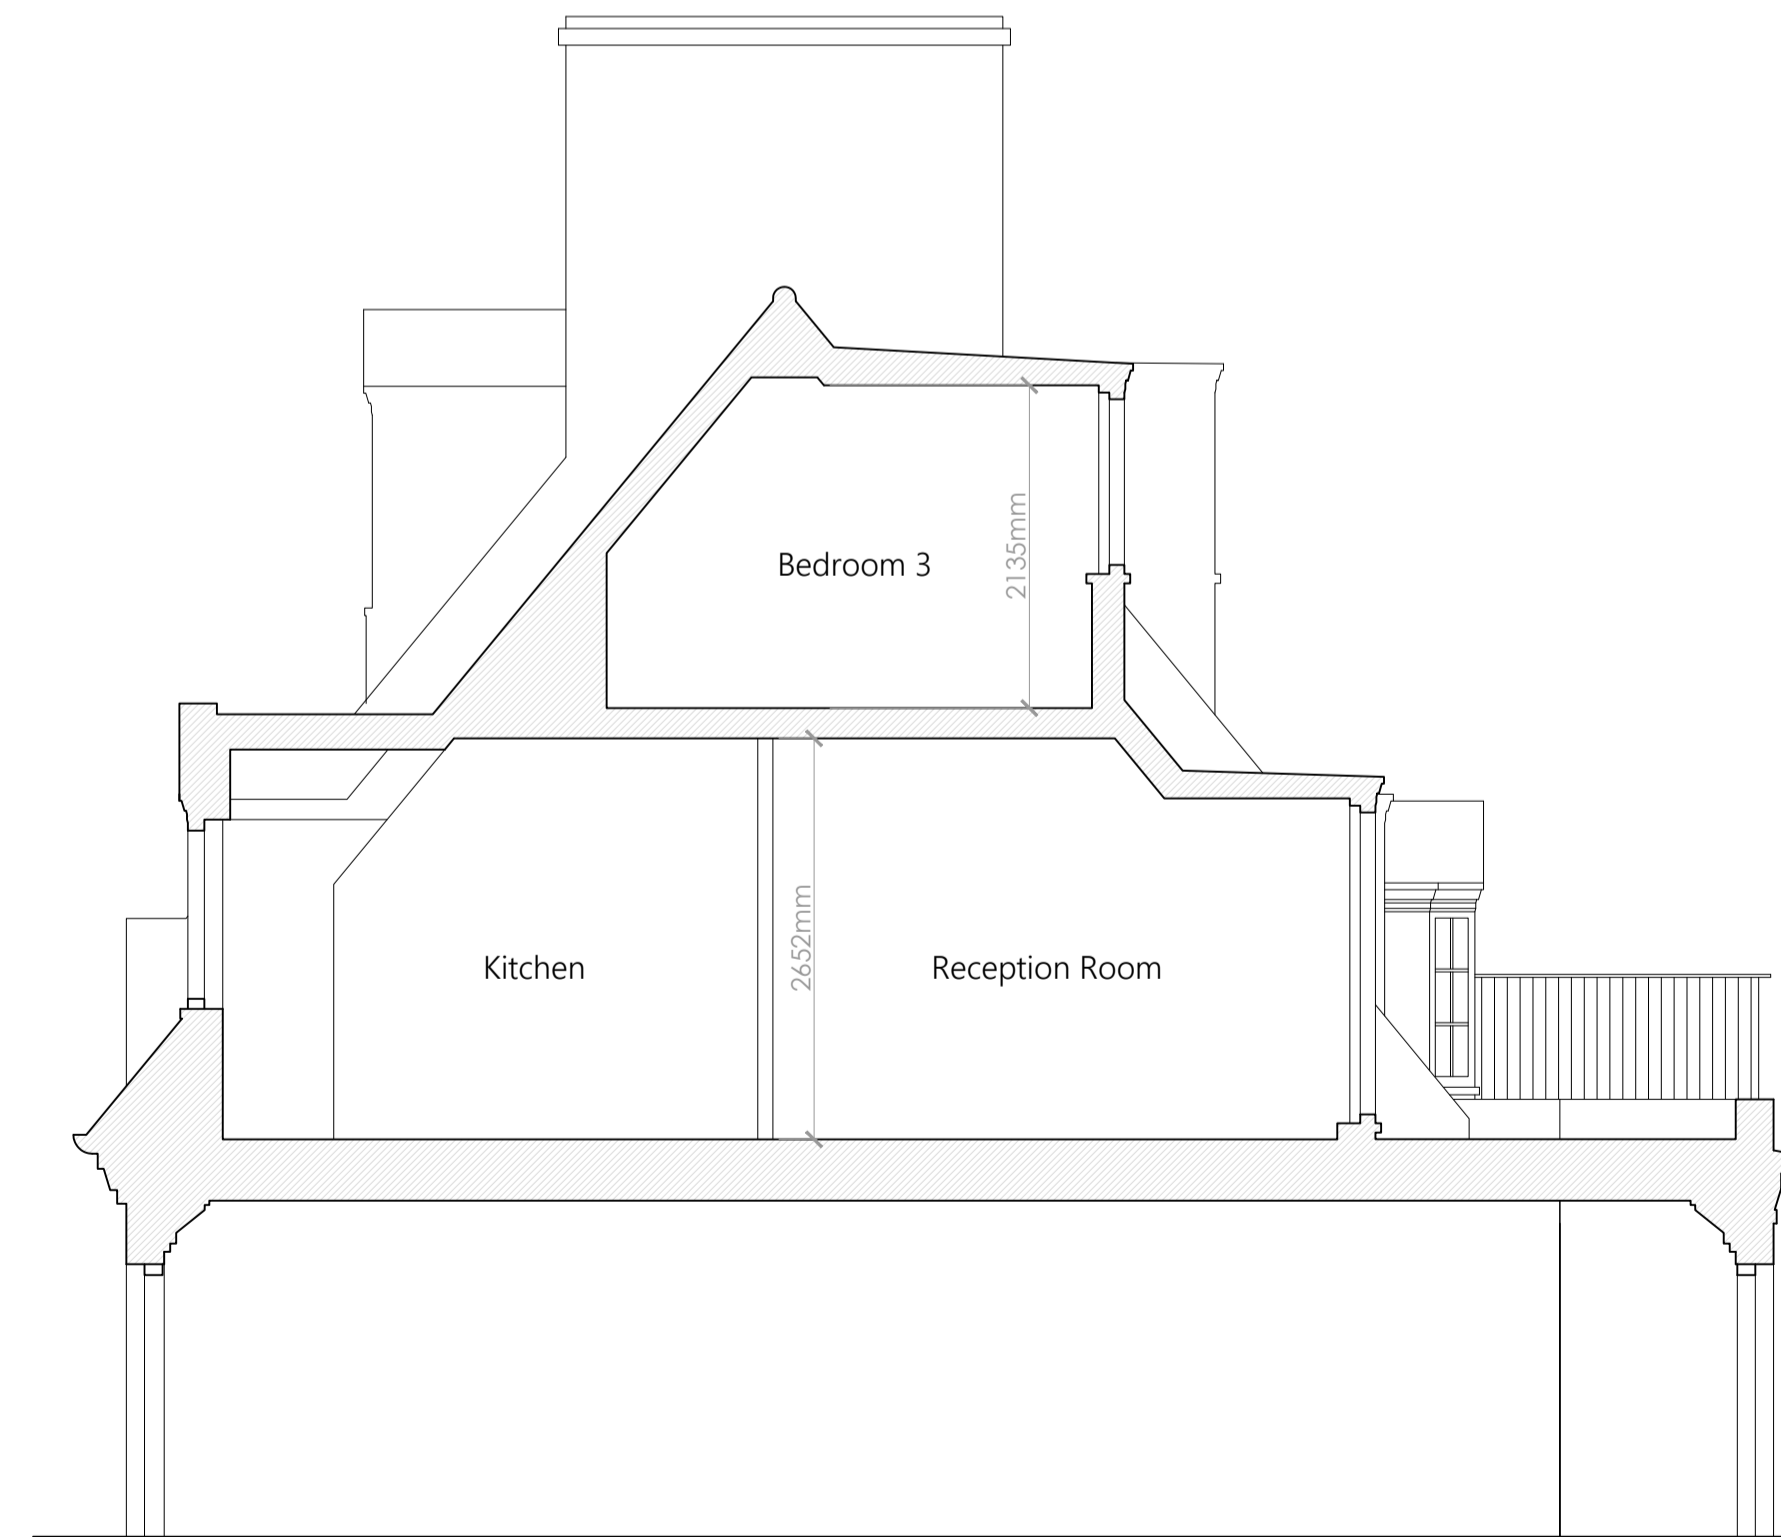

Section A-A  
1:50

NOTES

1. This drawing remains the copyright of Harry + Co Ltd.
2. All dimensions and levels are to be checked on site prior to works commencing.
3. **Do not scale from this drawing. Use figured dimensions only.**
4. Any discrepancies found are to be reported to the Project Manager immediately.
5. This drawing is to be read in conjunction with sub-consultants and specialists drawings.
6. If Harry + Co Ltd logo is not in colour this is not an original drawing.

Revision History

Rev	Date	Description
-	-	-

Sheet Name and Number **004**  
Elevations

Project Number 250202

Client Miss Arrabella Eyre

Project Flat 3, 7 Wedderburn Road  
London, England, NW3 5QS

File Scheme Drawings - 250202

Revision None

Stage PLANNING

Drawn by HJOP

Scale 1/50 @ A1

Date 09-02-2025



**Harry+Co**  
Make your house a home

