


**THE FOOTPRINT OF THE PROPOSED  
EXTENSION IS AS PREVIOUSLY CONSENTED**

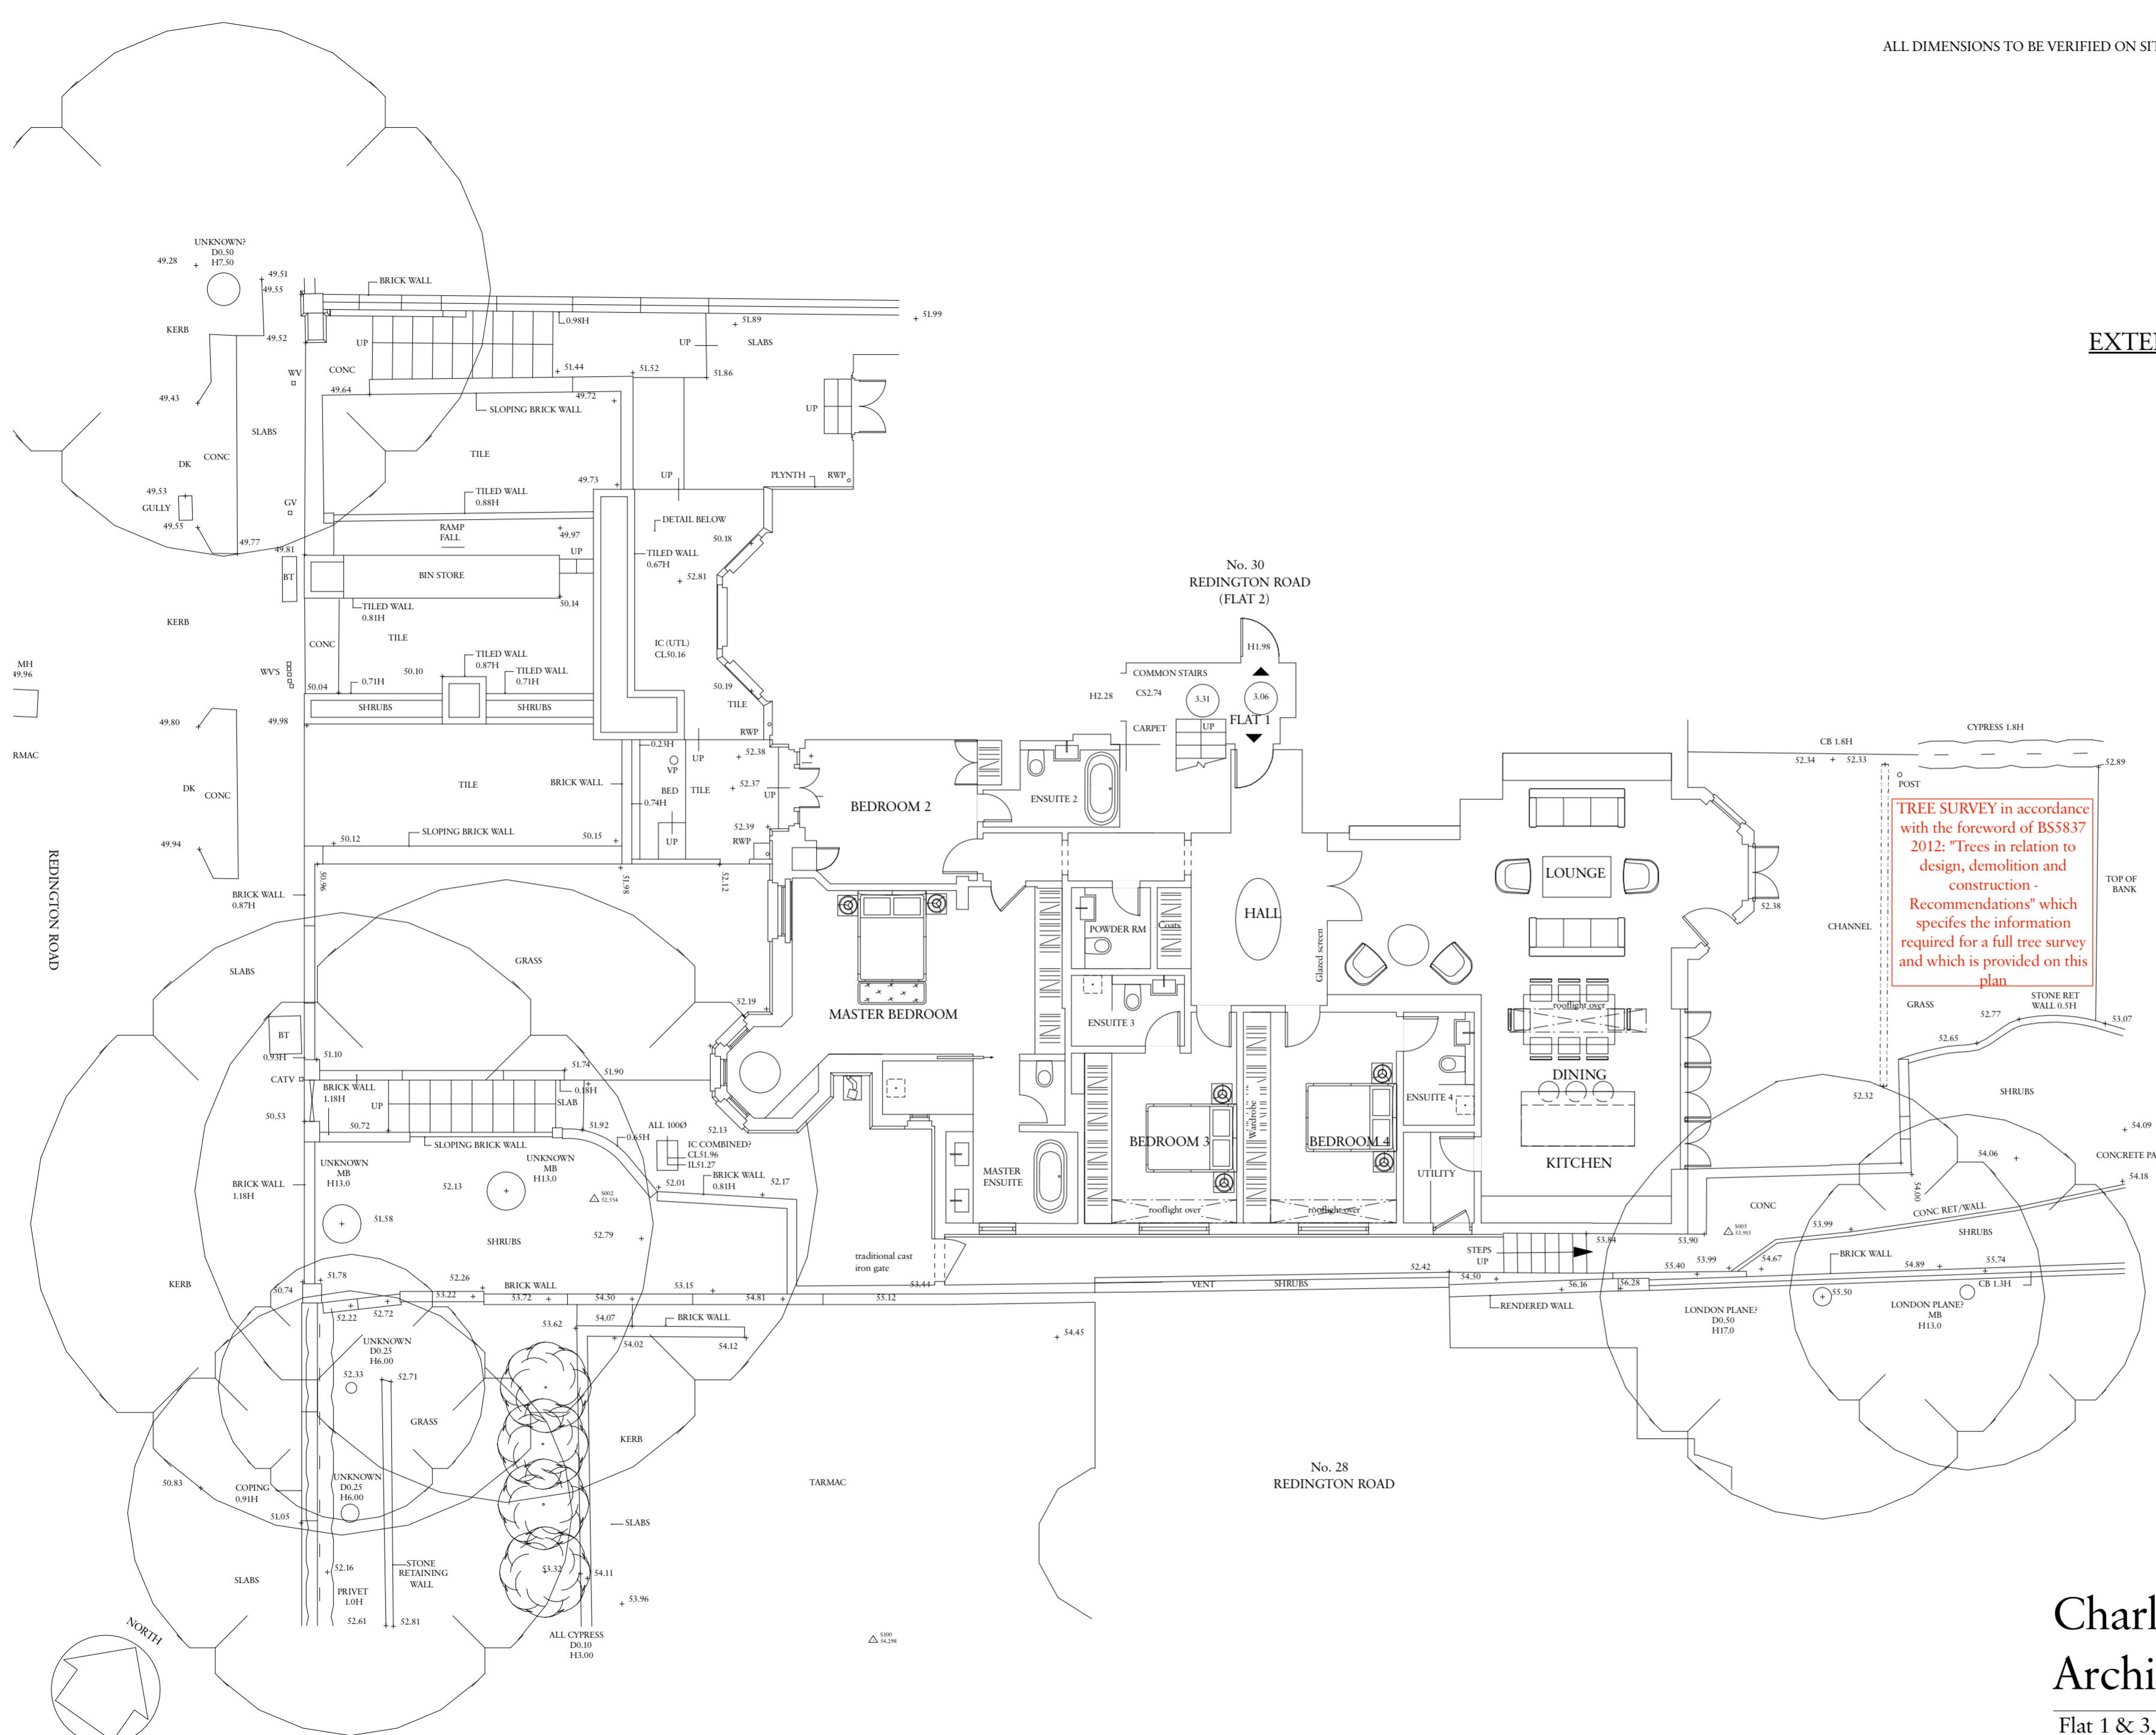

**TREE SURVEY** in accordance with the foreword of BS5837 2012: "Trees in relation to design, demolition and construction - Recommendations" which specifies the information required for a full tree survey and which is provided on this plan



Rev B - internal layout revised

# Charlton Brown Architecture & Interiors

Flat 1 & 3, 30 Redington RD, NW3

Proposed Ground Floor Plan 23022/AP01 rev B

10-11 St. George's Mews, Primrose Hill, London, NW1 8XE  
 T 020 7794 1234 E office@charltonbrown.com W www.charltonbrown.com  
 Scale 1:100 @ A2 / 1:50 @ A0  
 This drawing is copyright  
 Please follow the drawings exactly. If you find errors or omissions ask for clarification. Do not proceed without revised instructions. No dimensions to be scaled