

Notes:

Use written dimensions only, do not scale from drawing. Use latest revision of all referenced information

All measurements are in metres, unless stated otherwise

Plan is based on the InLinkUK BT Existing & Proposed Elevations, No. AR-0124-02, Dated 15 May 2017, and the information obtained during site visit in December 2024

Drawing Status:

Planning

Site Ref:

UK-046855

Site Name and Address:

Theobalds Road (Outside No. 124), WC1X 8RX

Coords: N/A

Drawing Name:

Elevation Plan

Drawing No: 24006843_PLN_EL_3.1

Rev	Date	Description
-	20.02.2025	First Issue

Drawn:	AS
Approved:	NA
Sheet No:	1 of 1
Sheet Size:	A3



The information contained in this document is confidential and protected by copyright. The use, copying or disclosure to a third party, either wholly or in part, except with the written permission of, and in the manner prescribed by Dalcour Maclaren constitutes an infringement of copyright. Dalcour Maclaren does not warrant that this document is definitive nor free of error and does not accept liability for any loss caused or arising from reliance upon information provided herein. Although our best efforts have been made to ensure the accuracy of these plans, all measurements must be confirmed on site.

EXISTING SIGN

EXISTING BT STREETHUB UNIT
(889 x 280 x 2896mm)

HELLO

PAVEMENT

EXISTING FRONT ELEVATION

THEOBALDS ROAD



Scale 1:50

EXISTING SIGN

PROPOSED BT STREETHUB 3 UNIT
(1236 x 350 x 2986)

global BT

Only BT guarantees broadband speeds all the time on all packages


PAVEMENT

PROPOSED FRONT ELEVATION

THEOBALDS ROAD



Scale 1:50

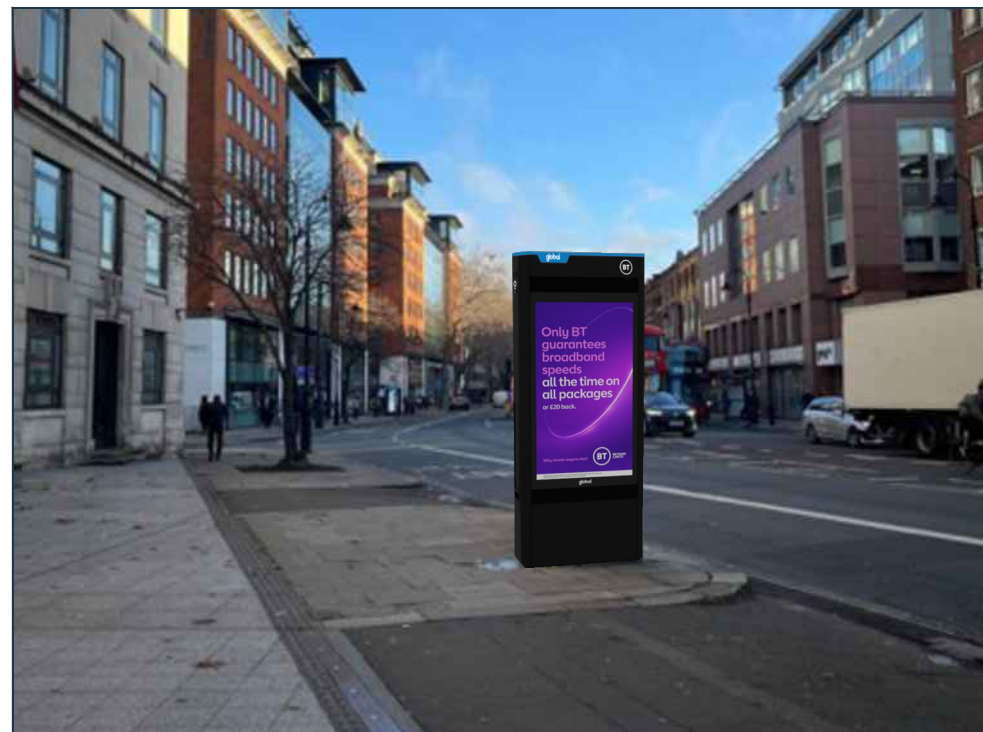

PROPOSED PHOTOMONTAGE

Not To Scale

PROPOSED BT STREETHUB 3 UNIT
(1236 x 350 x 2986)

EXISTING SIGN

em

PAVEMENT

PROPOSED SIDE ELEVATION



Scale 1:50