


**Notes**  
Unless indicated, this drawing is for information only and should not be used for construction. Do not scale, use figured dimensions only. All dimensions to be checked on site. This drawing should be printed and read at the original size, as stated. Cartwright Pickard Architects accepts no responsibility for errors that occur as a result of reviewing this drawing at any other size.

Cartwright Pickard Architects prepared this drawing using 2024.2 and does not accept liability for any loss or degradation of that information held in the drawing resulting from the translation from the original file format to any other file format or from the recipient's reading of it in any other programme or an earlier version of the programme referred to above. Cartwright Pickard Architects accepts no liability for use of this drawing by parties other than the party for whom it was prepared or for purposes other than those for which it was prepared.

**DWG Issues**  
When this drawing is issued in DWG format it is an uncontrolled version and is provided to enable the recipient to prepare its own documents/drawings for which it is solely responsible. It is based on background information current at the time of issue.


Cartwright Pickard Architects accepts no liability for any alterations to, additions to or discrepancies arising out of changes to such background information which occur after it has been issued by Cartwright Pickard Architects.

**Key Plan**

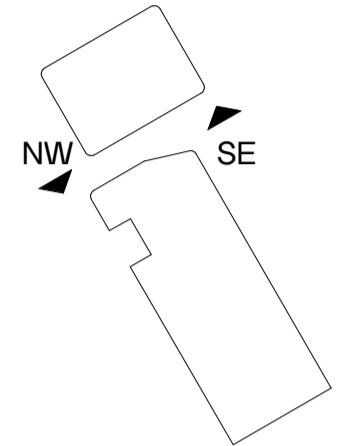

**Drawing Revisions**


| Date:    | Rev: | Note:                             | Check: |
|----------|------|-----------------------------------|--------|
| 31.01.25 | P01  | Section 73 Application Submission | DR     |

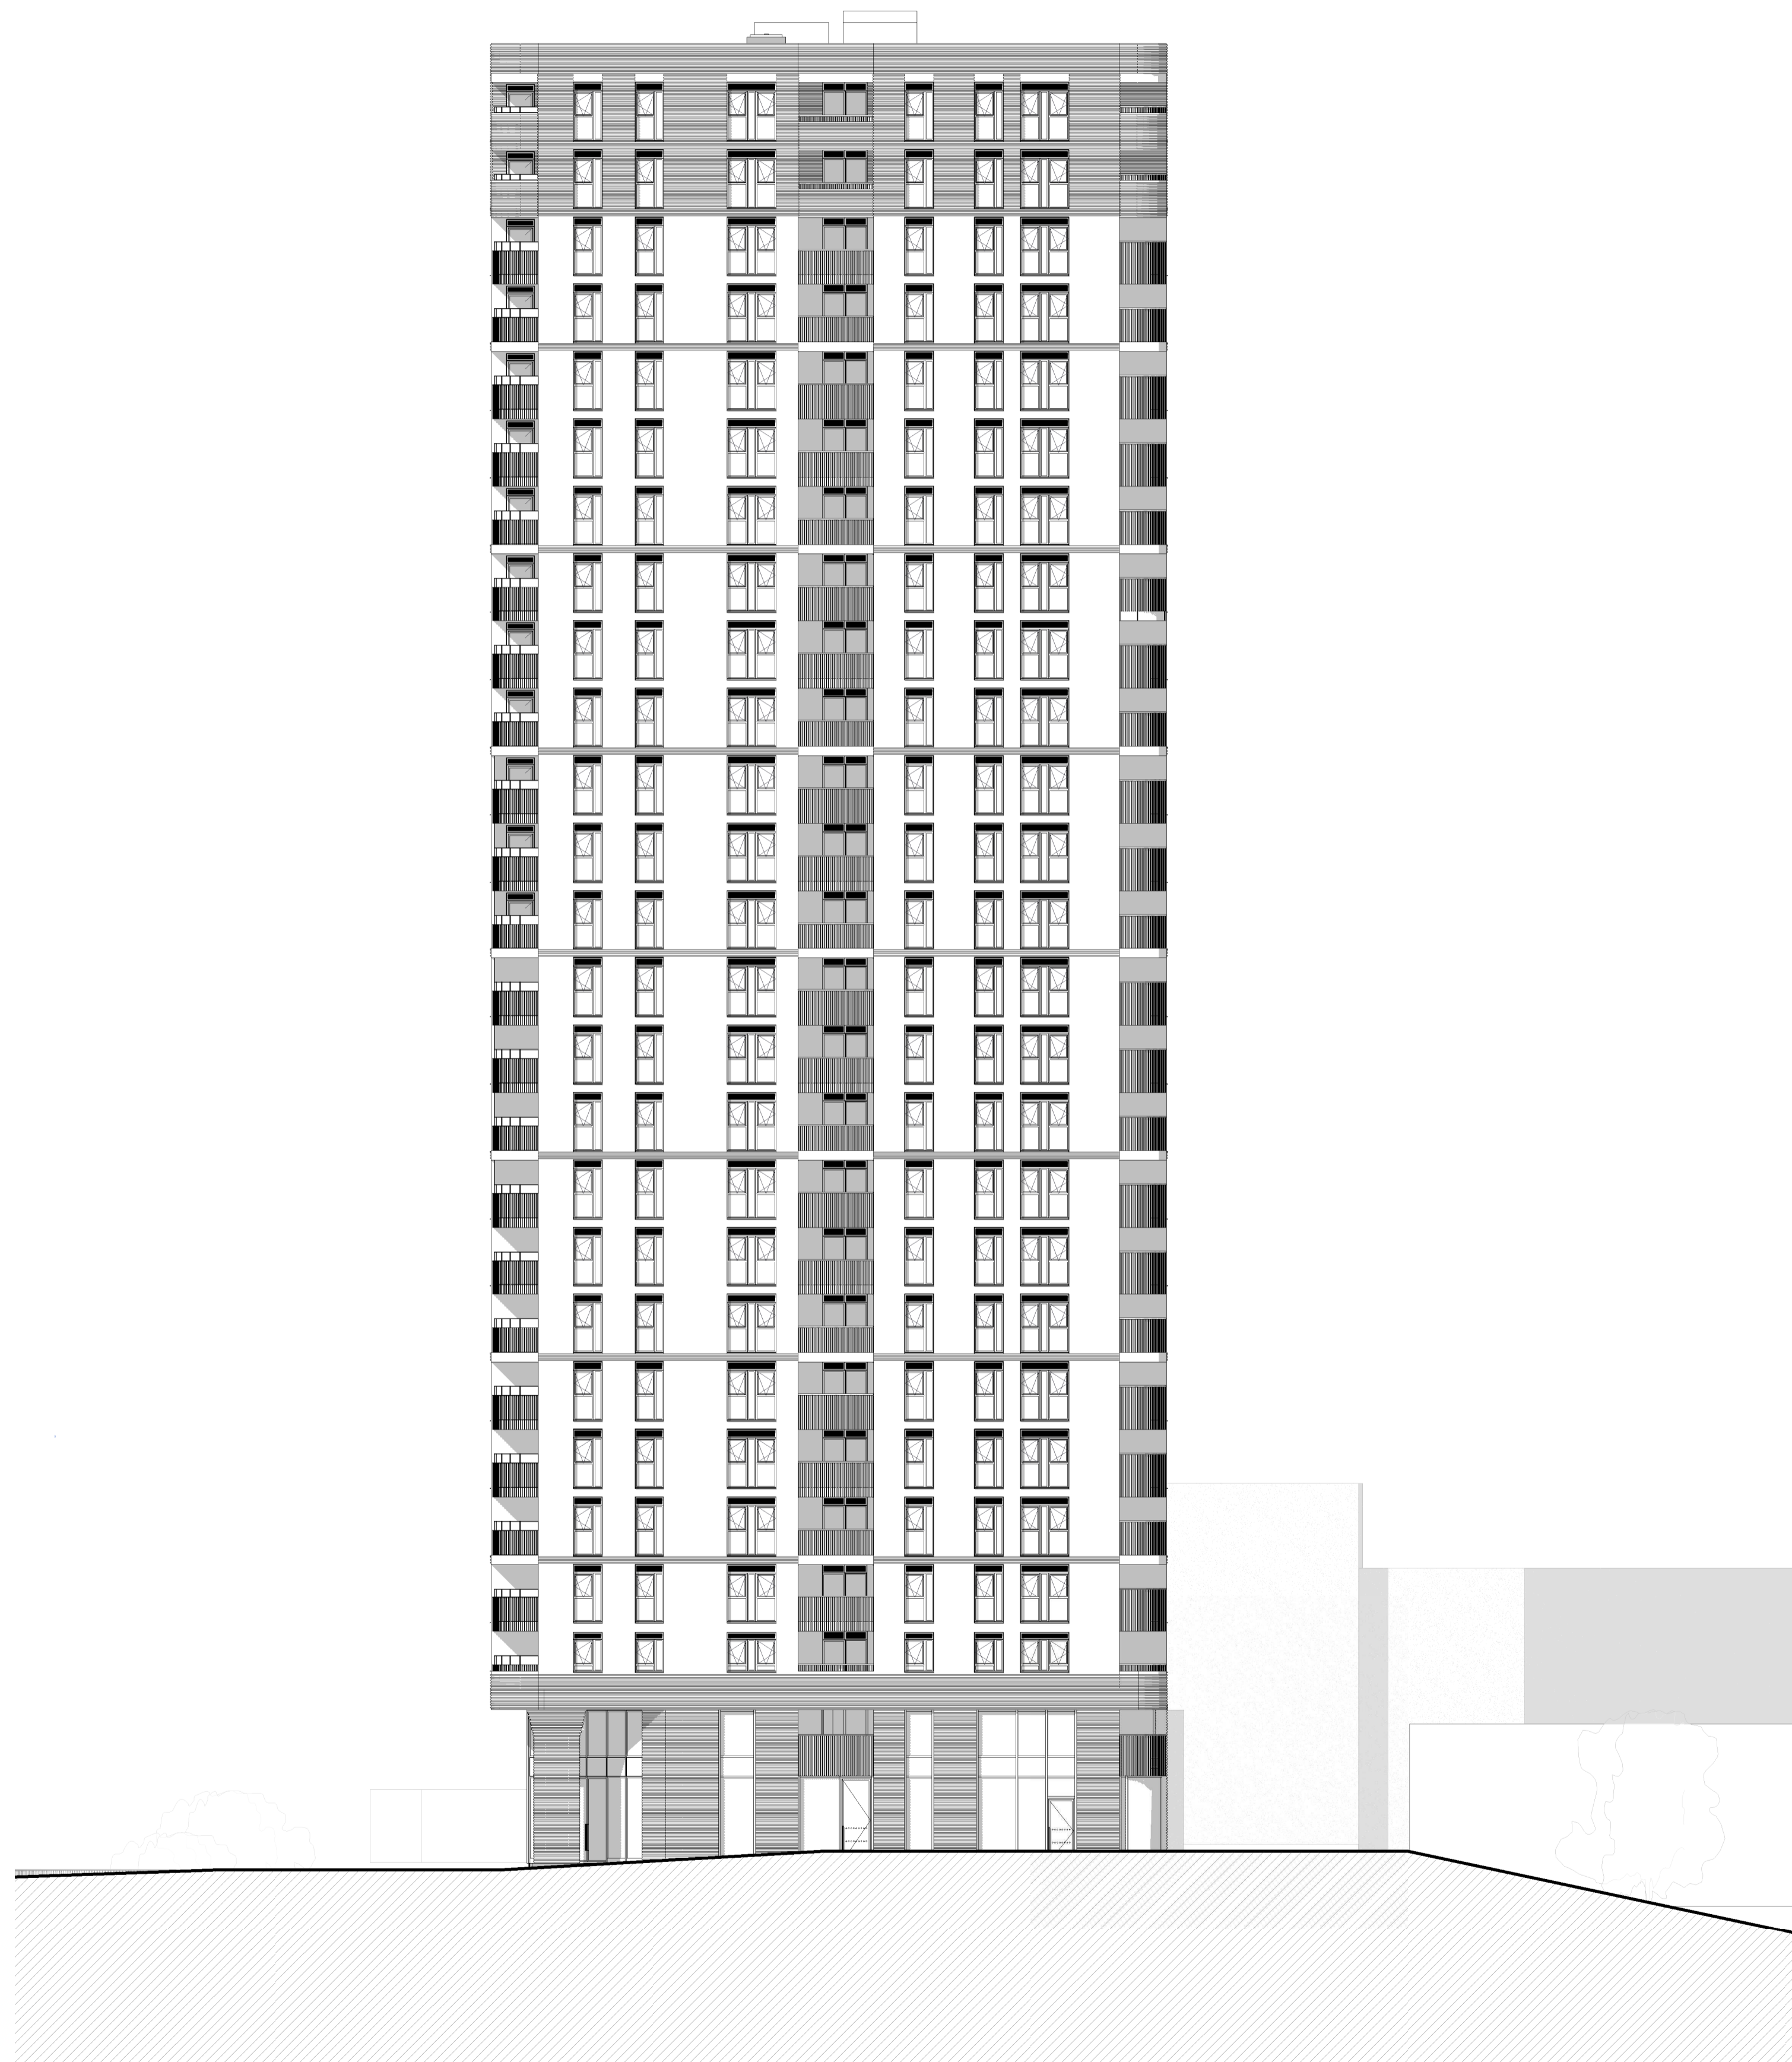

**South-East - Between Buildings facing tower**  
1 : 200



**North-West Elevation - Between Buildings**  
1 : 200

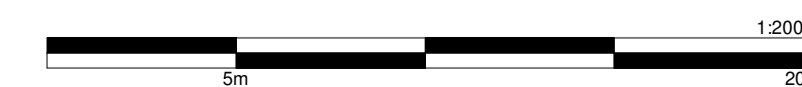

CARTWRIGHT  
PICKARD

**Client**  
Regal Avenue Road Ltd.

**Project**  
1016 | 100 Avenue Road

**Building Name**  
Tower & Lower Building

**Drawing Title**  
South-East Elevation - Between Buildings

**Scale**  
1: 200 @ A1

**Drawing Created**  
Jan 2025

**Revision**  
P01

**Drawing No.**  
1016-CPA-ZZ-ZZ-DR-A-0604

London Office  
1 Canal Side Studios  
8-14 St Pancras Way  
London NW1 0QG  
Tel 020 7554 3830  
© Cartwright Pickard Architects Ltd.