




01 PROPOSED FRONT ELEVATION
scale 1:100

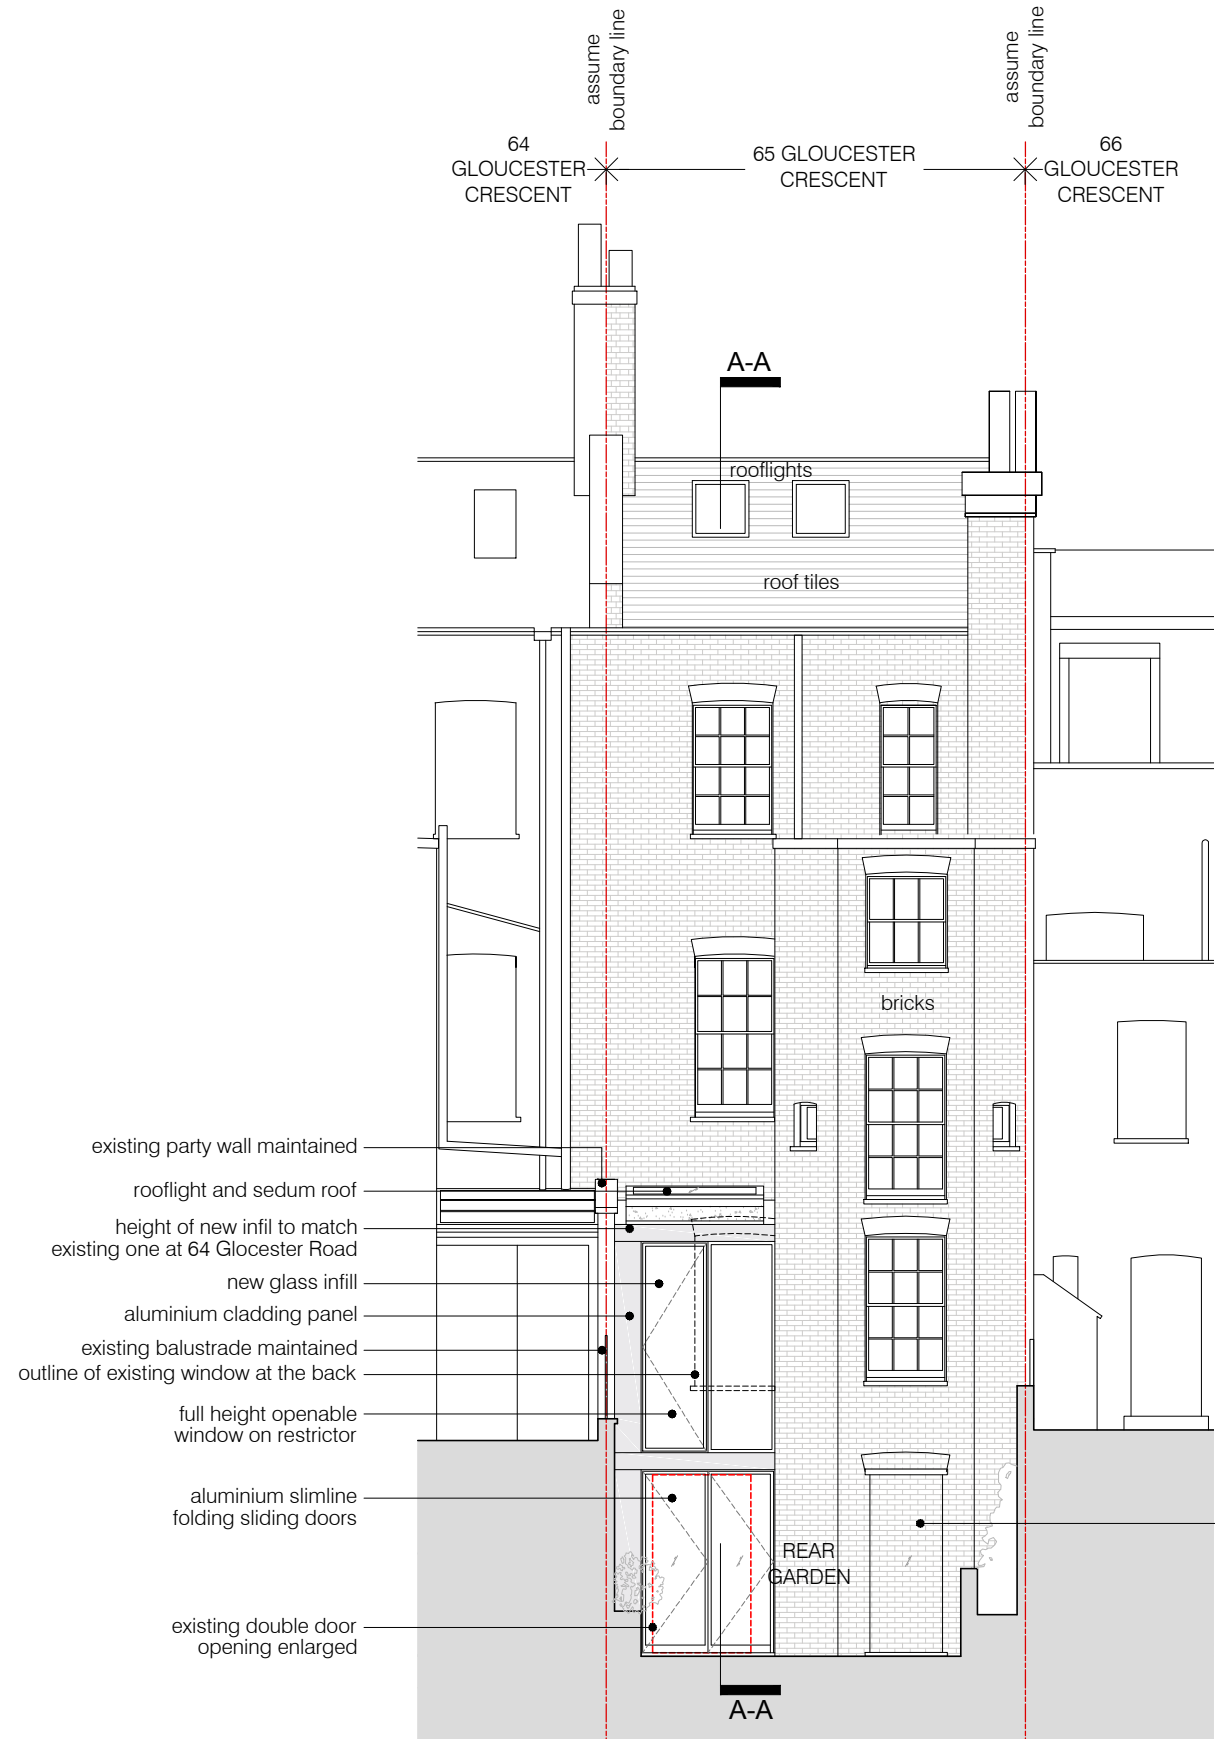

- existing party wall maintained
- rooflight and sedum roof
- height of new infill to match existing one at 64 Gloucester Road
- new glass infill
- aluminium cladding panel
- existing balustrade maintained
- outline of existing window at the back
- full height openable window on restrictor
- aluminium slimline folding sliding doors
- existing double door opening enlarged

existing double door replaced with frameless glass bay window

02 PROPOSED REAR ELEVATION
scale 1:100



project
65 GLOUCESTER CRESCENT, LONDON, NW1 7EG
BRIAN O'REILLY ARCHITECTS
31 Oval Road, London, NW1 7EA +44 (0)20 7267 1184
www.brianoreillyarchitects.com mail@brianoreillyarchitects.com

status / number
PROPOSED/593-200-P
drawing
PROPOSED FRONT & STREET ELEVATIONS

scale
1:100 @ A3
date
Feb 2025