


Do not scale from drawings. All discrepancies to be reported to Gensler architect immediately. All dimensions to be verified by contractor on site prior to any works.

GENERAL NOTES

- DRAWINGS TO BE READ IN CONJUNCTION WITH THE DESIGN AND ACCESS REPORT
- ALL DIMENSIONS IN MILLIMETERS UNLESS NOTED OTHERWISE
- DRAWINGS ARE BASED ON ARCHIVE INFORMATION AND THEREFORE SOME DISCREPANCIES MAY EXIST DUE TO THE NATURE OF RECORDS AND INTERPRETATIONS.
- ALL BUILDINGS OUTLINED AS BLUE LINE ARE OWNED BY THE APPLICANT (BRITISH LAND); OWNERSHIP BOUNDARY IS SHOWN AS INDICATIVE.

— REDLINE BOUNDARY

— OWNERSHIP BOUNDARY

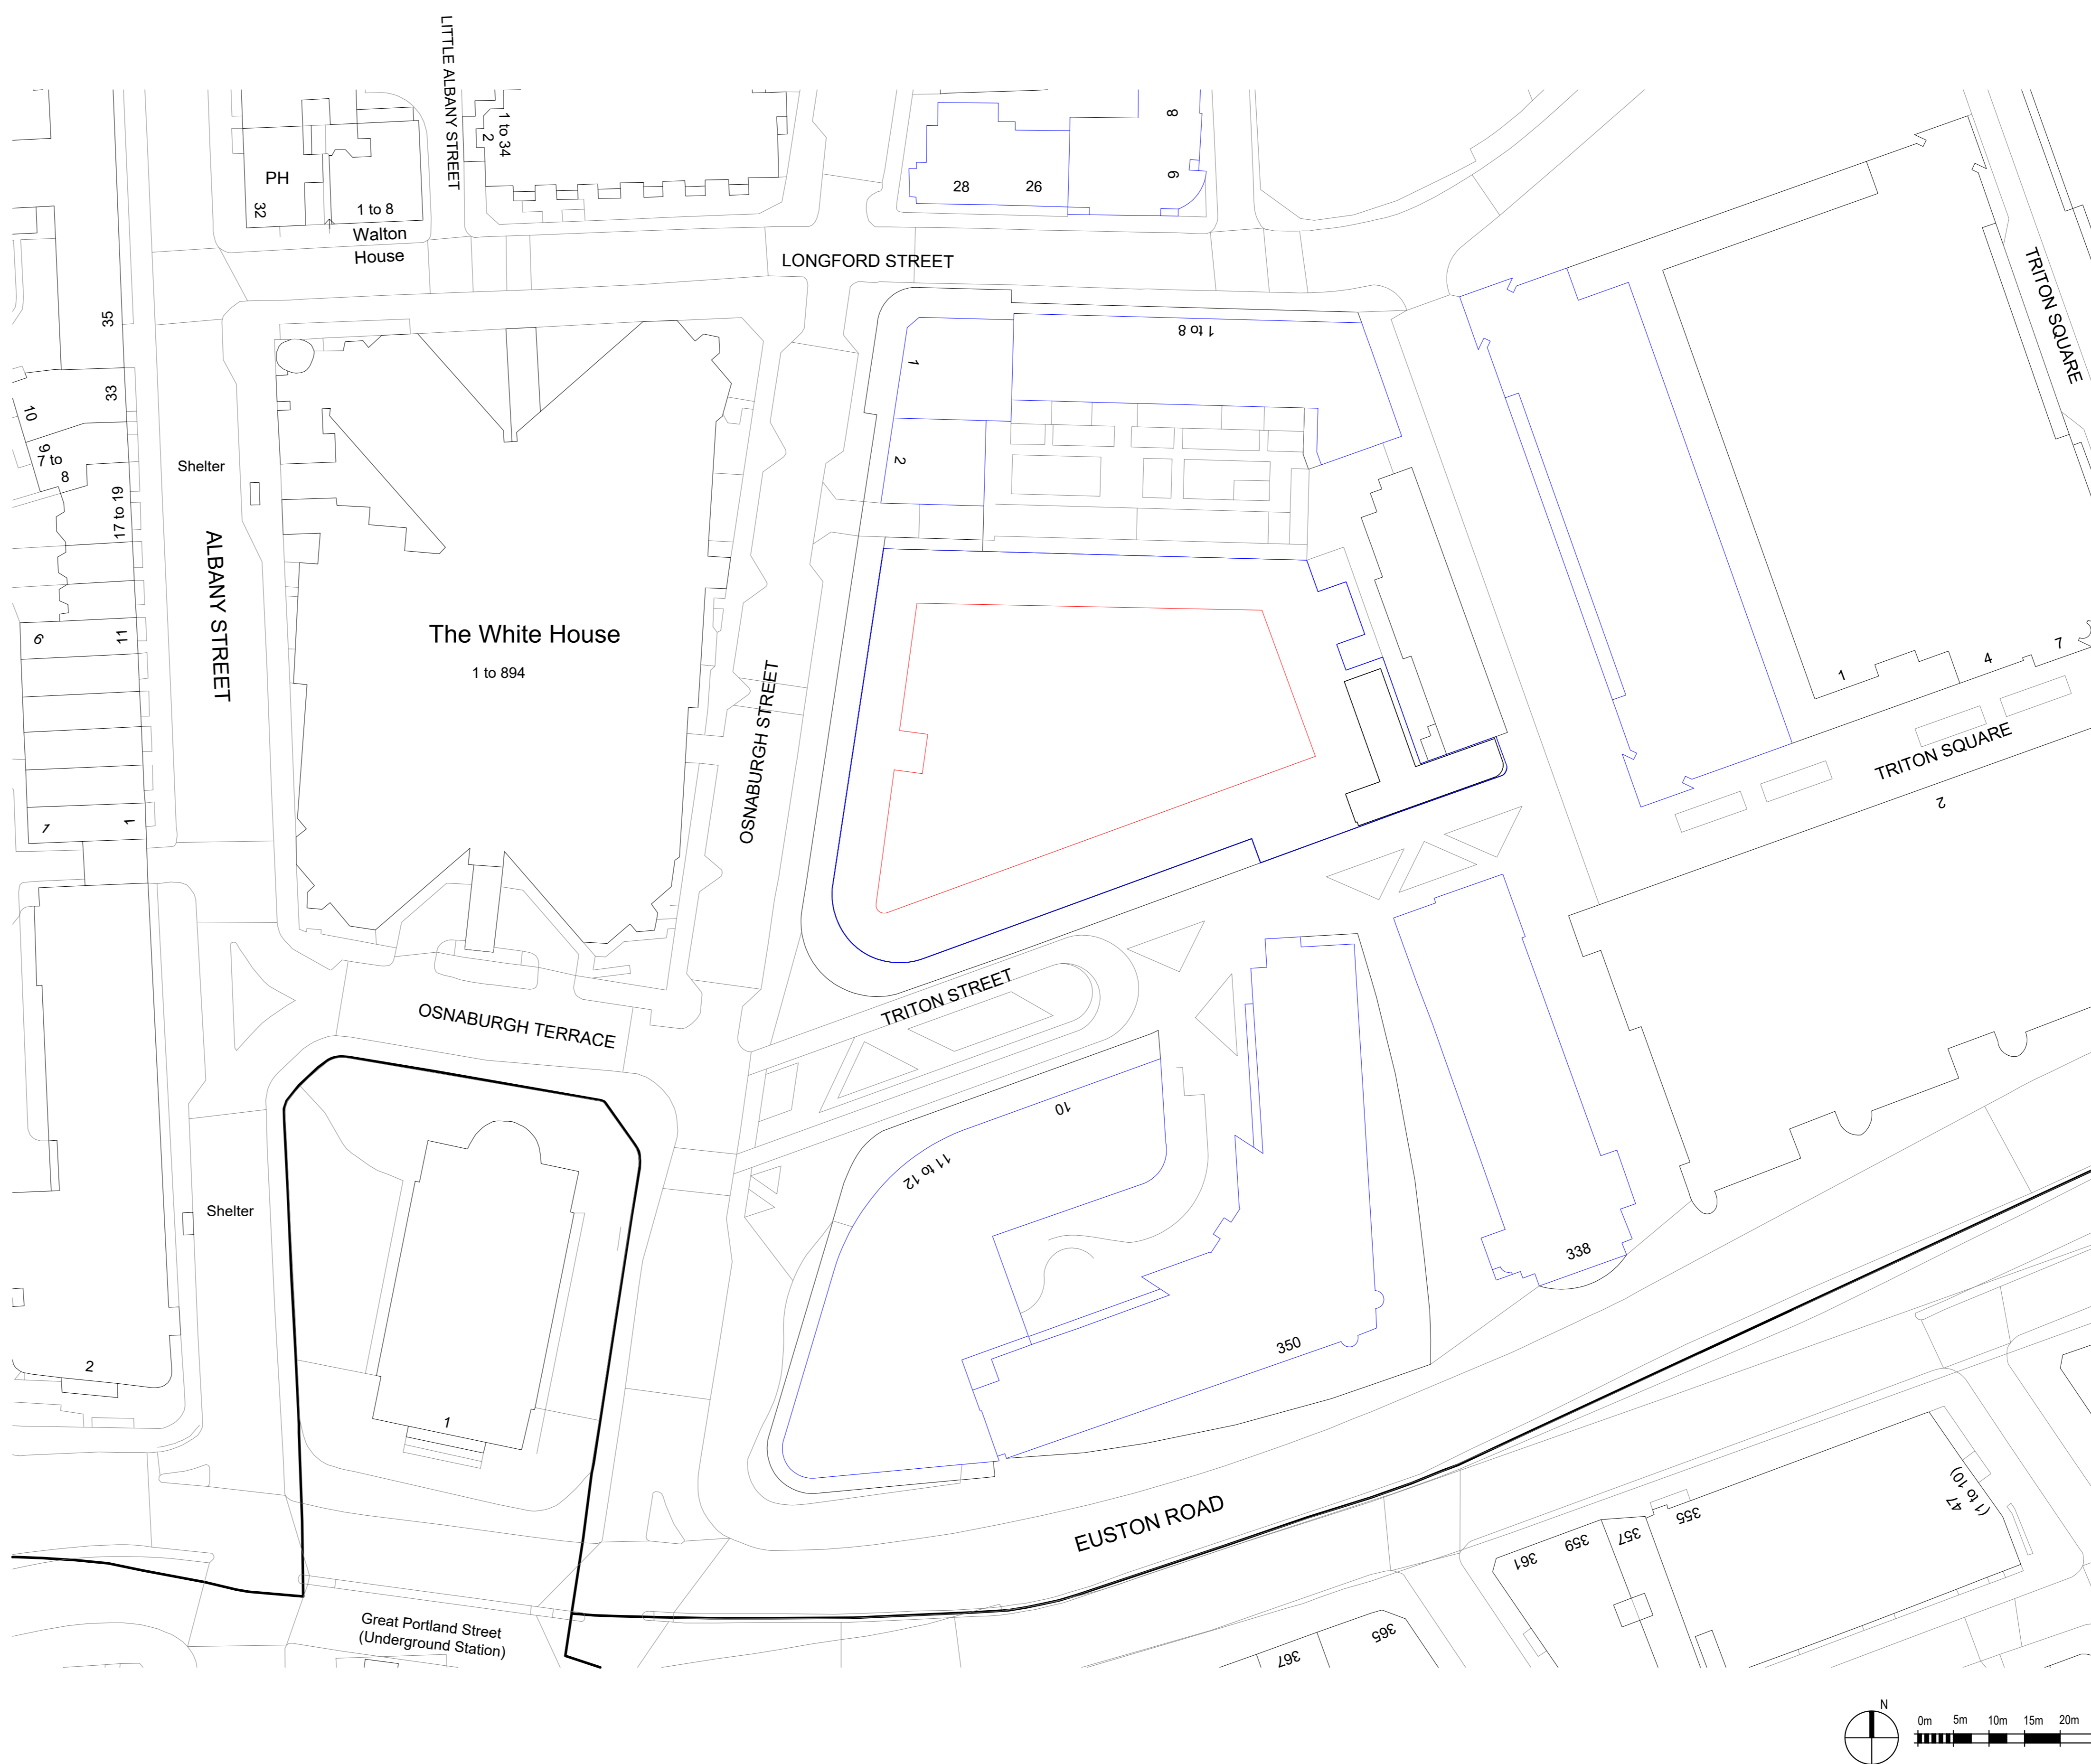[illegible]


P01	29.01.2025	ISSUE FOR PLANNING	AD	MB
rev	date	revision note	drawn	checked

Thomas More Square
London
E1W 1YW
UK
Tel (0)20 7073 9600
Fax (0)20 7539 1917

Gensler

6

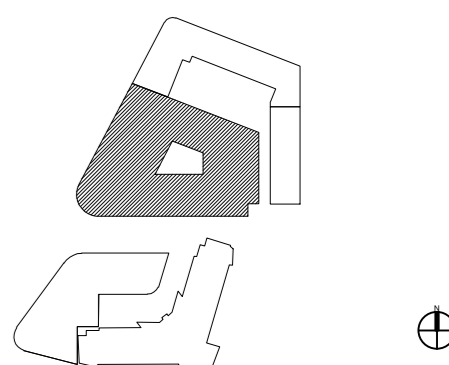

key place

category

0 GENERA

KEY LOCATION PLANS

SITE PLAN

PLANNING

project

20 TRITON STREET

LONDON

project no
008 8107 011

scale	date
1.E00 @ 10	00.04.2025

number

20TS-GEN-XX-XX-DR-PL-020002

224