

SCALE BAR 1 2 KEY: Existing structure Proposed structure Proposed Cupboards

5m

-	01/04/22	Issued for Planning	CA / TB
Rev	Issued	Status & Description	Drawn / Checked
Note	s:		
		a abadkad an aita prior to con	

All dimensions to be checked on site prior to construction or fabrication of any element. Any discrepencies between figure dimensions reported to Architect for clarification prior to commencing work.

This drawing is to be read in conjunction with all consultants information.

Elements of services are indicated for coordination purposes. For full services layouts refer to Services Engineer's drawings and specification.

Elements of stucture are indicated for coordination purposes. For full structural layouts refer to Structural Engineer's drawings and specification.

(C) Trevor Brown Architect Ltd. All rights decsribed in chapter IV of the Copyright Designs and Patents Act 1988 have been asserted.

tba

Address Address 1 Spencer Rise NW5 1AR Status Planning Drawing title Proposed Ground & First Floor Plans Scale 1:100@A3

Drawing number Revision 168_1001 -


Trevor Brown Architect Ltd. www.trevorbrownarchitect.co.uk +44 (0) 20 8826 1486 Suite 409, Ashley House, 235-239 High Roach, London. N22 8HF


N
KEY:
Existing structure
Proposed structure

Proposed Cupboards

5m

SCALE BAR

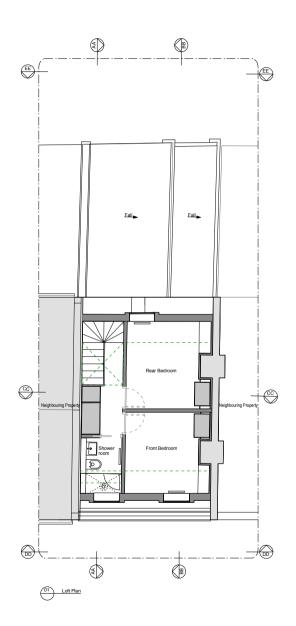

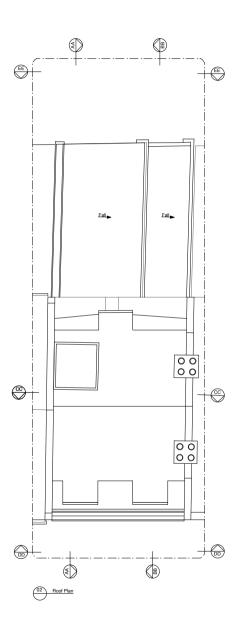

- 01/0	4/22 Issued for Planni	ng CA/TB
Rev Issu	ed Status & Descripti	on Drawn / Checked
Notes:		
fabrication	ons to be checked on site pri of any element. Any discrepe reported to Architect for clan g work.	ncies between figure
This drawin information	g is to be read in conjunction	with all consultants
Elements of	f services are indicated for co	ordination purposes.

Elements of services are indicated for coordination purposes. For full services layouts refer to Services Engineer's drawings and specification. Elements of stucture are indicated for coordination purposes.

Elements of stucture are indicated for coordination purposes. For full structural layouts refer to Structural Engineer's drawings and specification. (c) Trevor Brown Architec Ltd. All rights decsribed in chapter V of the Copyright Designs and Patents Act 1988 have been asserted

tba

Spencer Rise

Address
1 Spencer Rise NW5 1AR

Status Planning

Drawing title Proposed Loft & Roof Plan

Scale 1:100@A3

Drawing number Revision 168_1002 -



KEY:

Existing structure

Proposed structure

Proposed Cupboards

2

5m

SCALE BAR

0 1

	01/04/22	Issued for Planning	CA/TB
Rev	Issued	Status & Description	Drawn / Checked
Note:	s.		

All dimensions to be checked on site prior to construction or fabrication of any element. Any discrepencies between figure dimensions reported to Architect for clarrification prior to commencing work.

This drawing is to be read in conjunction with all consultants information.

Elements of services are indicated for coordination purposes. For full services layouts refer to Services Engineer's drawings and specification.

Elements of stucture are indicated for coordination purposes. For full structural layouts refer to Structural Engineer's drawings and specification.

(C) Trevor Brown Architect Ltd. All rights decsribed in chapter IV of the Copyright Designs and Patents Act 1988 have been asserted.

tba


Address 59 Spencer Rise NW5 1AR Status Planning Drawing tife Proposed Sections AA & BB

Scale 1:100@A3 Drawing number 168_1100 -

Trevor Brown Architect Ltd. www.trevorbrownarchitect.ou.k +44 (0) 20 8826 1486 Suite 409, Ashley House, 235-239 High Road, London. N22 BHF

5m

SCALE BAR

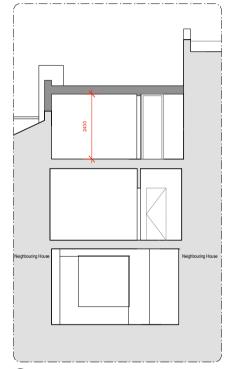

01 Section CC

- 01/04/22 Issued for Planning CA/TB Rev Issued Status & Description Drawn / Checked Notes:

All dimensions to be checked on site prior to construction or fabrication of any element. Any discrepencies between figure dimensions reported to Architect for clarification prior to commencing work.

This drawing is to be read in conjunction with all consultants information.

Elements of services are indicated for coordination purposes. For full services layouts refer to Services Engineer's drawings and specification.

Elements of stucture are indicated for coordination purposes. For full structural layouts refer to Structural Engineer's drawings and specification.

(C) Trevor Brown Architect Ltd. All rights decsribed in chapter IV of the Copyright Designs and Patents Act 1988 have been asserted.



Spencer Rise

Address
1 Spencer Rise NW5 1AR

Status Planning

Drawing title Proposed Section CC

Scale 1:100@A3 Drawing number 168_1101 -

Trevor Brown Architect Ltd. www.trevorbrownarchitect.co.uk +44 (0) 20 8826 1486 Suite 409, Ashley House, 235-239 High Road, London. N22 8HF


Revision

2

5m

SCALE BAR

0 1

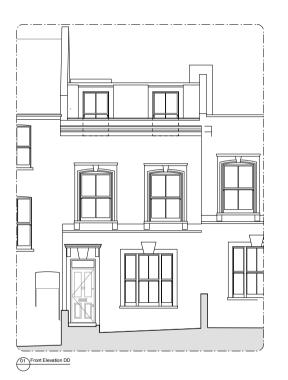



02 Rear Elevation EE

-	01/04/22	Issued for Planning	CA/TB
Rev	Issued	Status & Description	Drawn / Checked
Note	5:		

All dimensions to be checked on site prior to construction or fabrication of any element. Any discrepencies between figure dimensions reported to Architect for clarification prior to commencing work.

This drawing is to be read in conjunction with all consultants information.

Elements of services are indicated for coordination purposes. For full services layouts refer to Services Engineer's drawings and specification.

Elements of stucture are indicated for coordination purposes. For full structural layouts refer to Structural Engineer's drawings and specification.

(C) Trevor Brown Architect Ltd. All rights decsribed in chapter IV of the Copyright Designs and Patents Act 1988 have been asserted.



Spencer Rise

Address
1 Spencer Rise NW5 1AR

Status Planning

Drawing title Proposed Front & Rear Elevations

Scale 1:100@A3

Drawing number Revision 168_1200 -

Trevor Brown Architect Ltd. www.trevorbrownarchitect.ou.k +44 (0) 20 8826 1486 Suite 409, Ashley House, 235-239 High Road, London. N22 BHF