

Full Planning Application

Client Name

Jess and Kris

Project Address


Flat 1, 68 Goldhurst Terrace, NW6 3HT

Project Issue Date


14/02/2025

Project Code


NAD_069

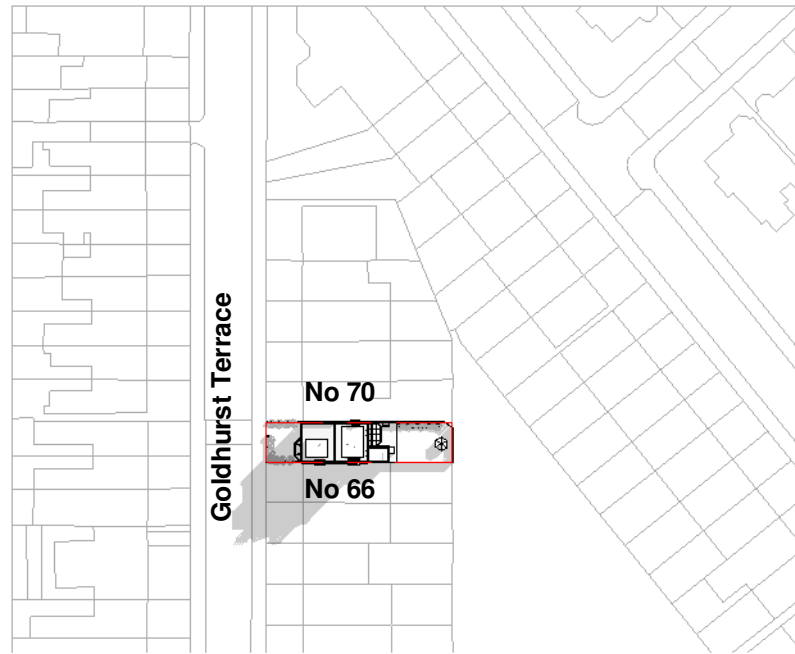

0 1 5 10 20
SCALE BAR

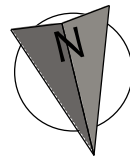


1 Site - EX 1250
1 : 1250

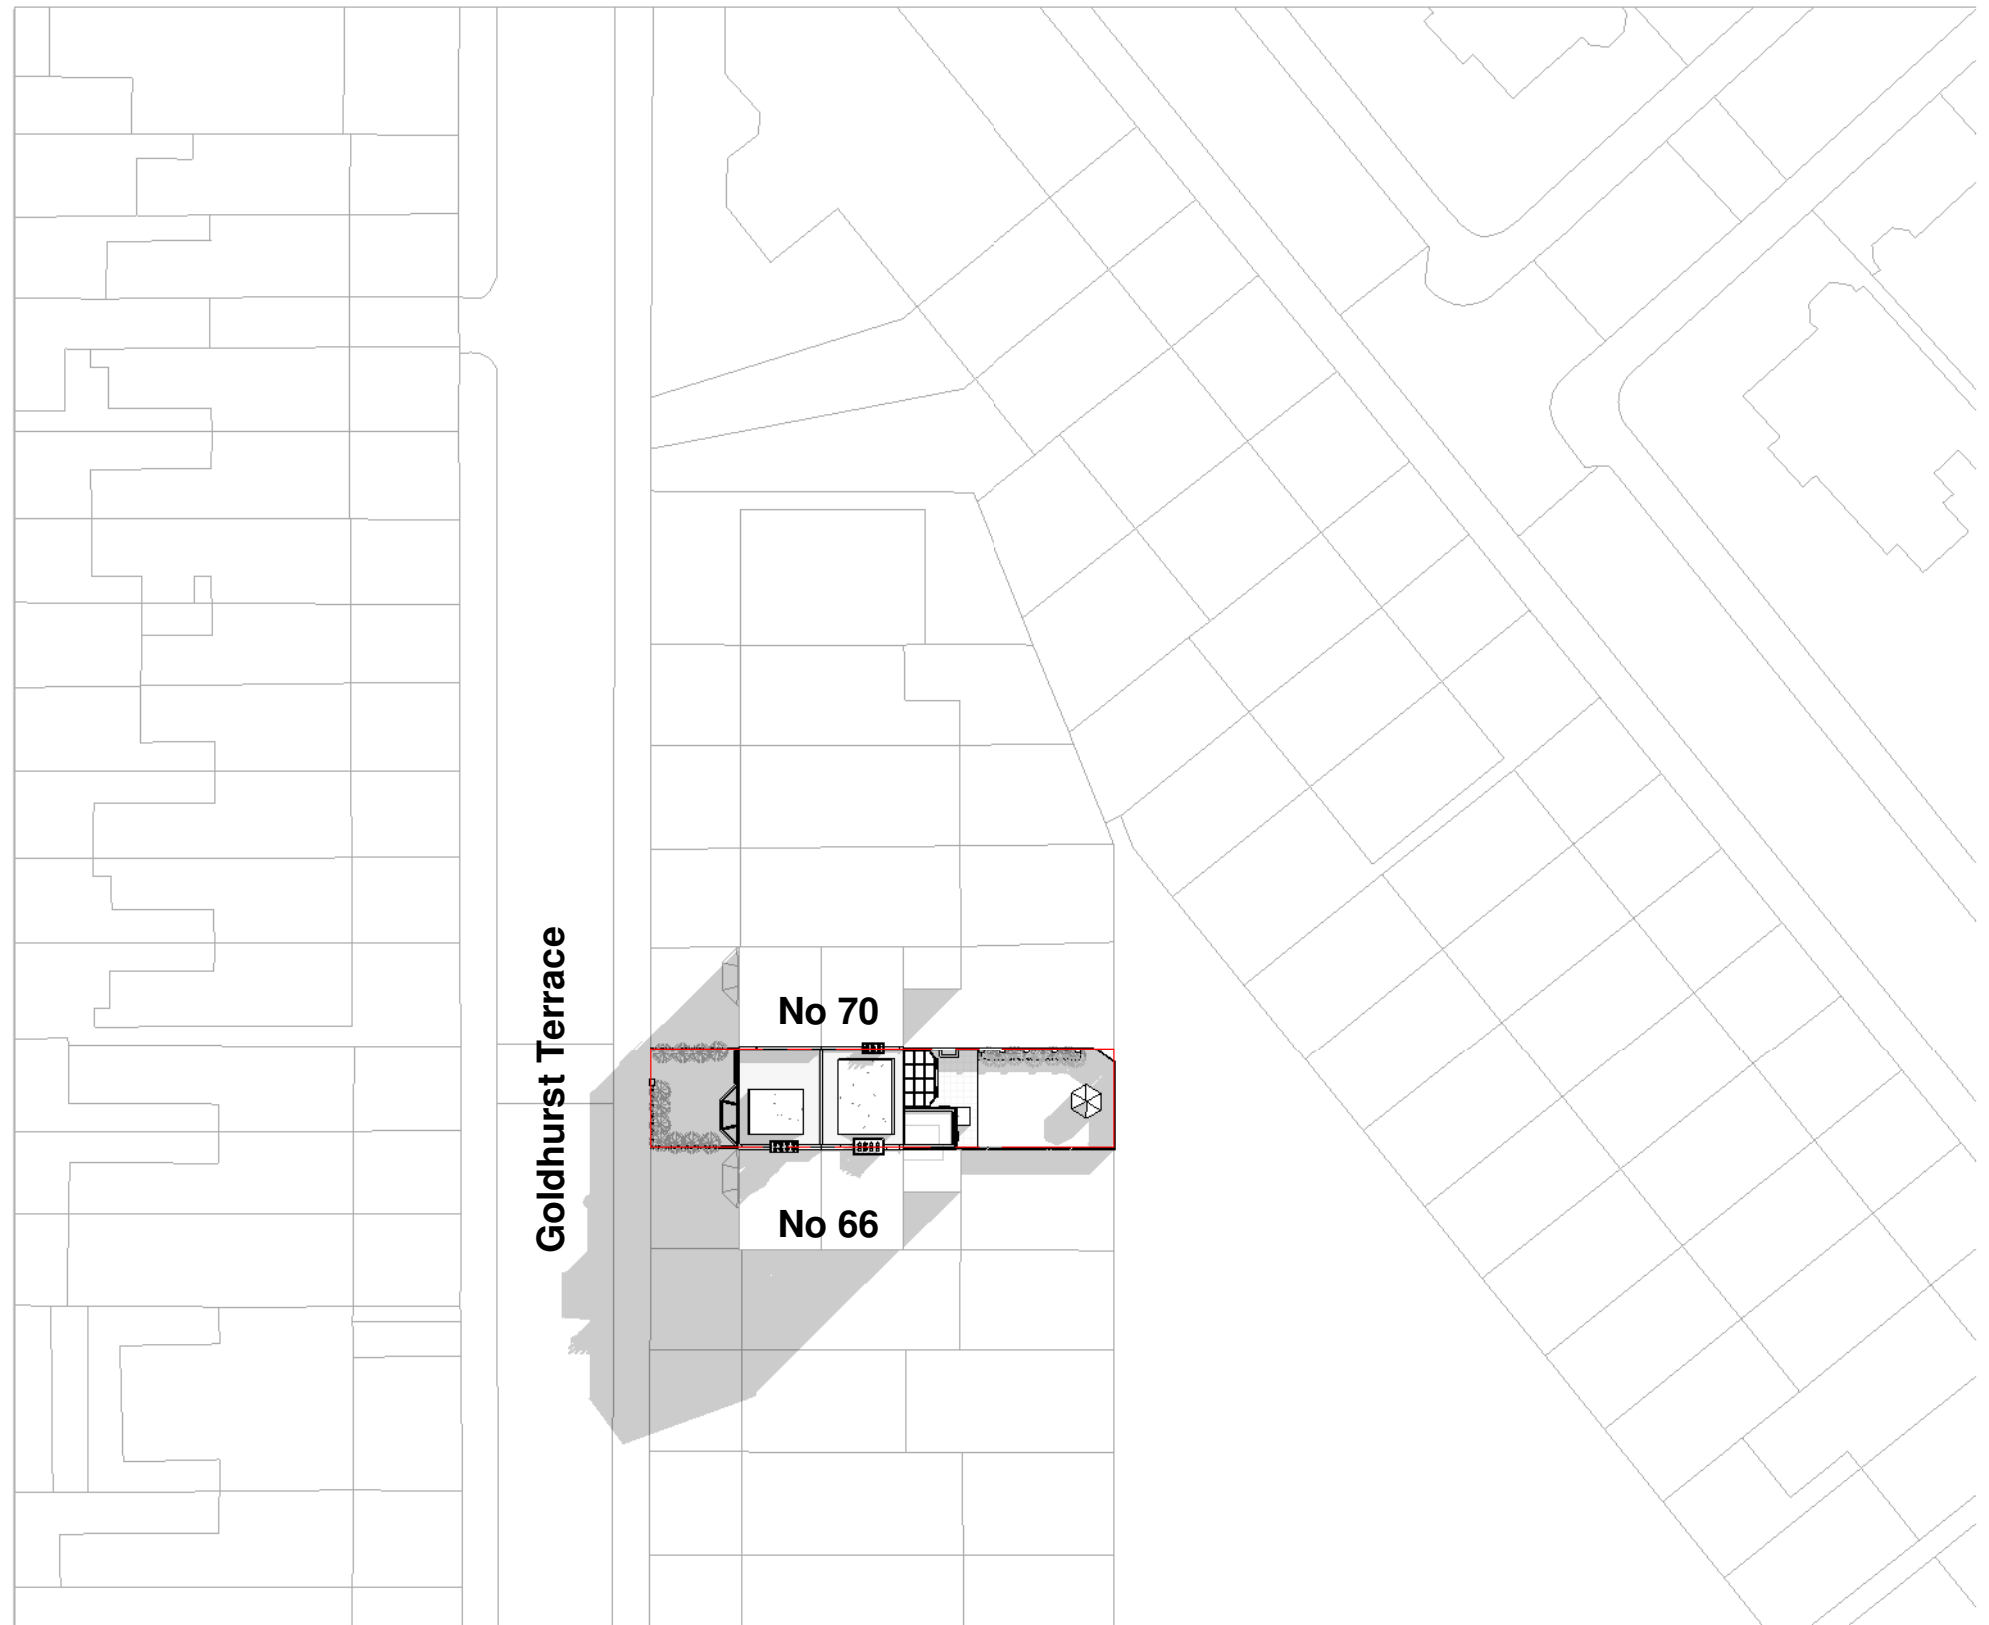

2 Site - EX 500
1 : 500

0 1 5 10 20
SCALE BAR

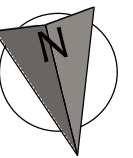

14/02/2025 10:11:34

Submitted For
Planning

Project Stage
Detailed Design

Client Name
Jess and Kris

Project Address
Flat 1, 68 Goldhurst Terrace, NW6 3HT

N.A. DESIGNS

Please check all dimensions on site prior commencing any work.

Sheet name
EX. Location Plan


Page No.
B. EX. 0. 1

Scale | Come indicato


A3

Project Code
NAD_069

Date: 14/02/2025

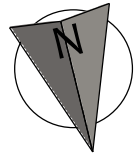

Goldhurst Terrace

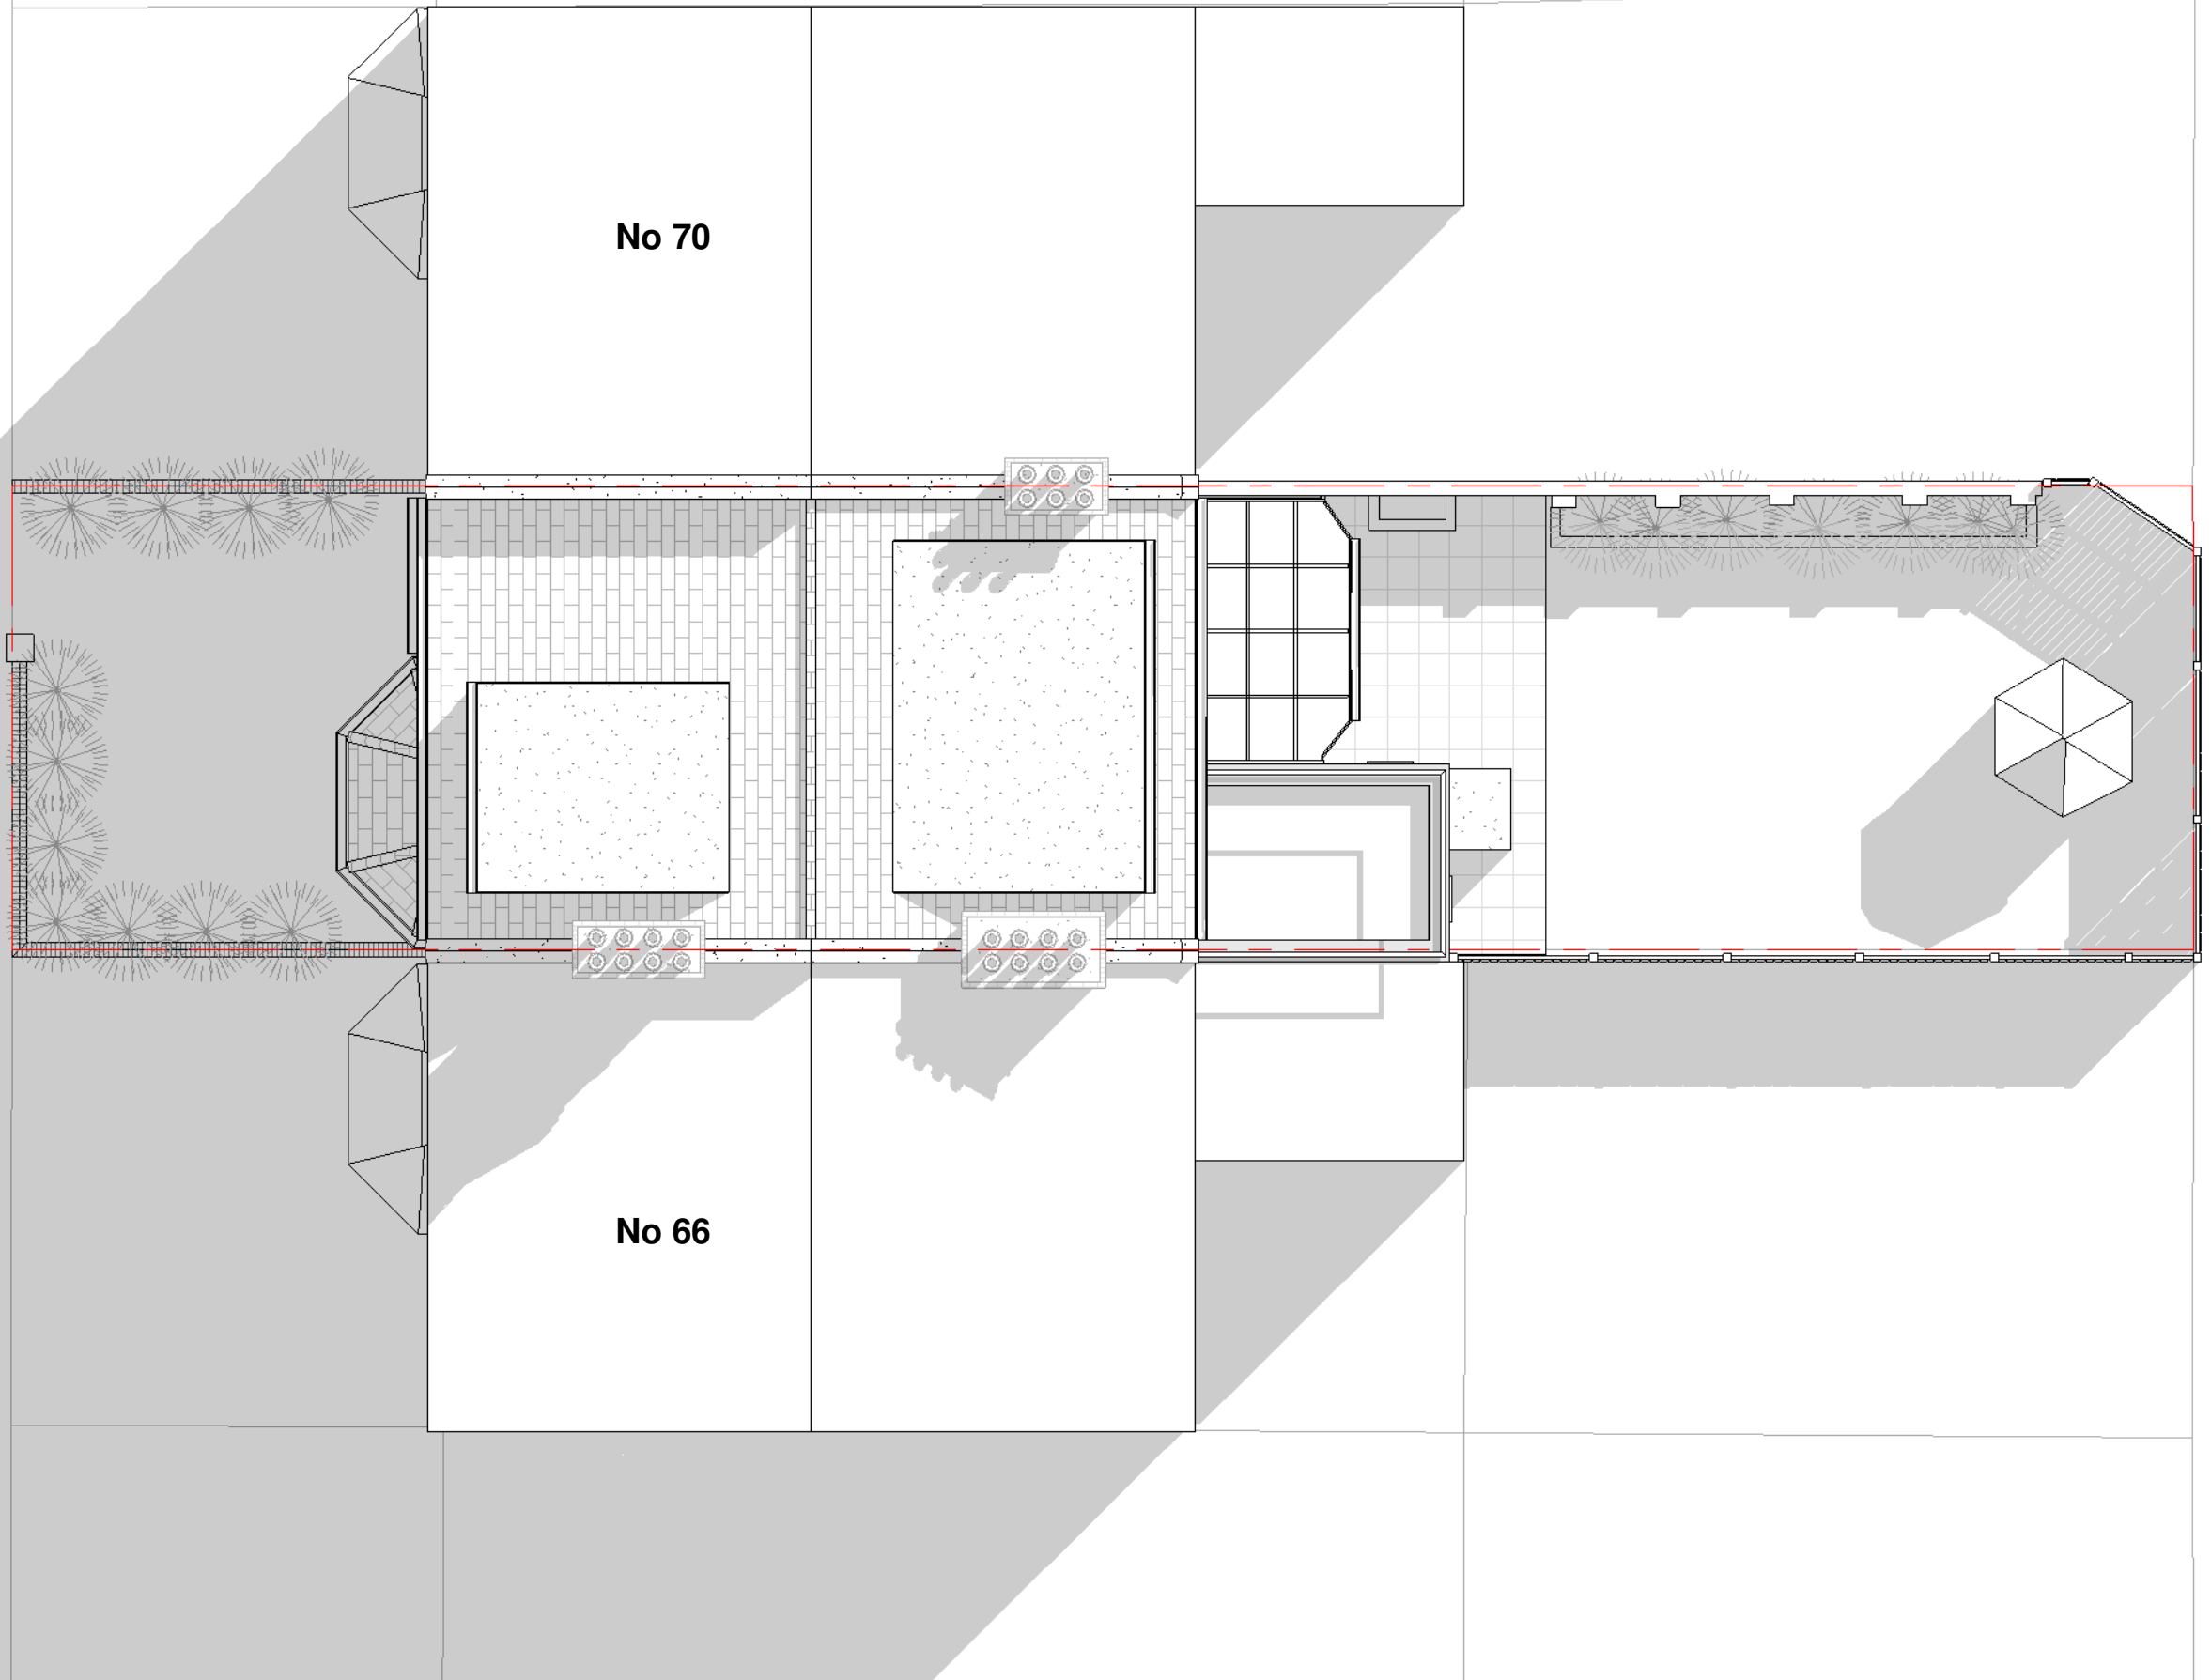

14/02/2025 10:11:37

Submitted For
Planning

Project Stage
Detailed Design

Client Name
Jess and Kris

Project Address
Flat 1, 68 Goldhurst Terrace, NW6
3HT

N.A. DESIGNS

**Please check all
dimensions on site
prior commencing
any work.**

Sheet name
EX. Site Plan



Page No.
B. EX. 0. 2

Scale | 1 : 100

A3

Project Code
NAD_069

Date: 14/02/2025

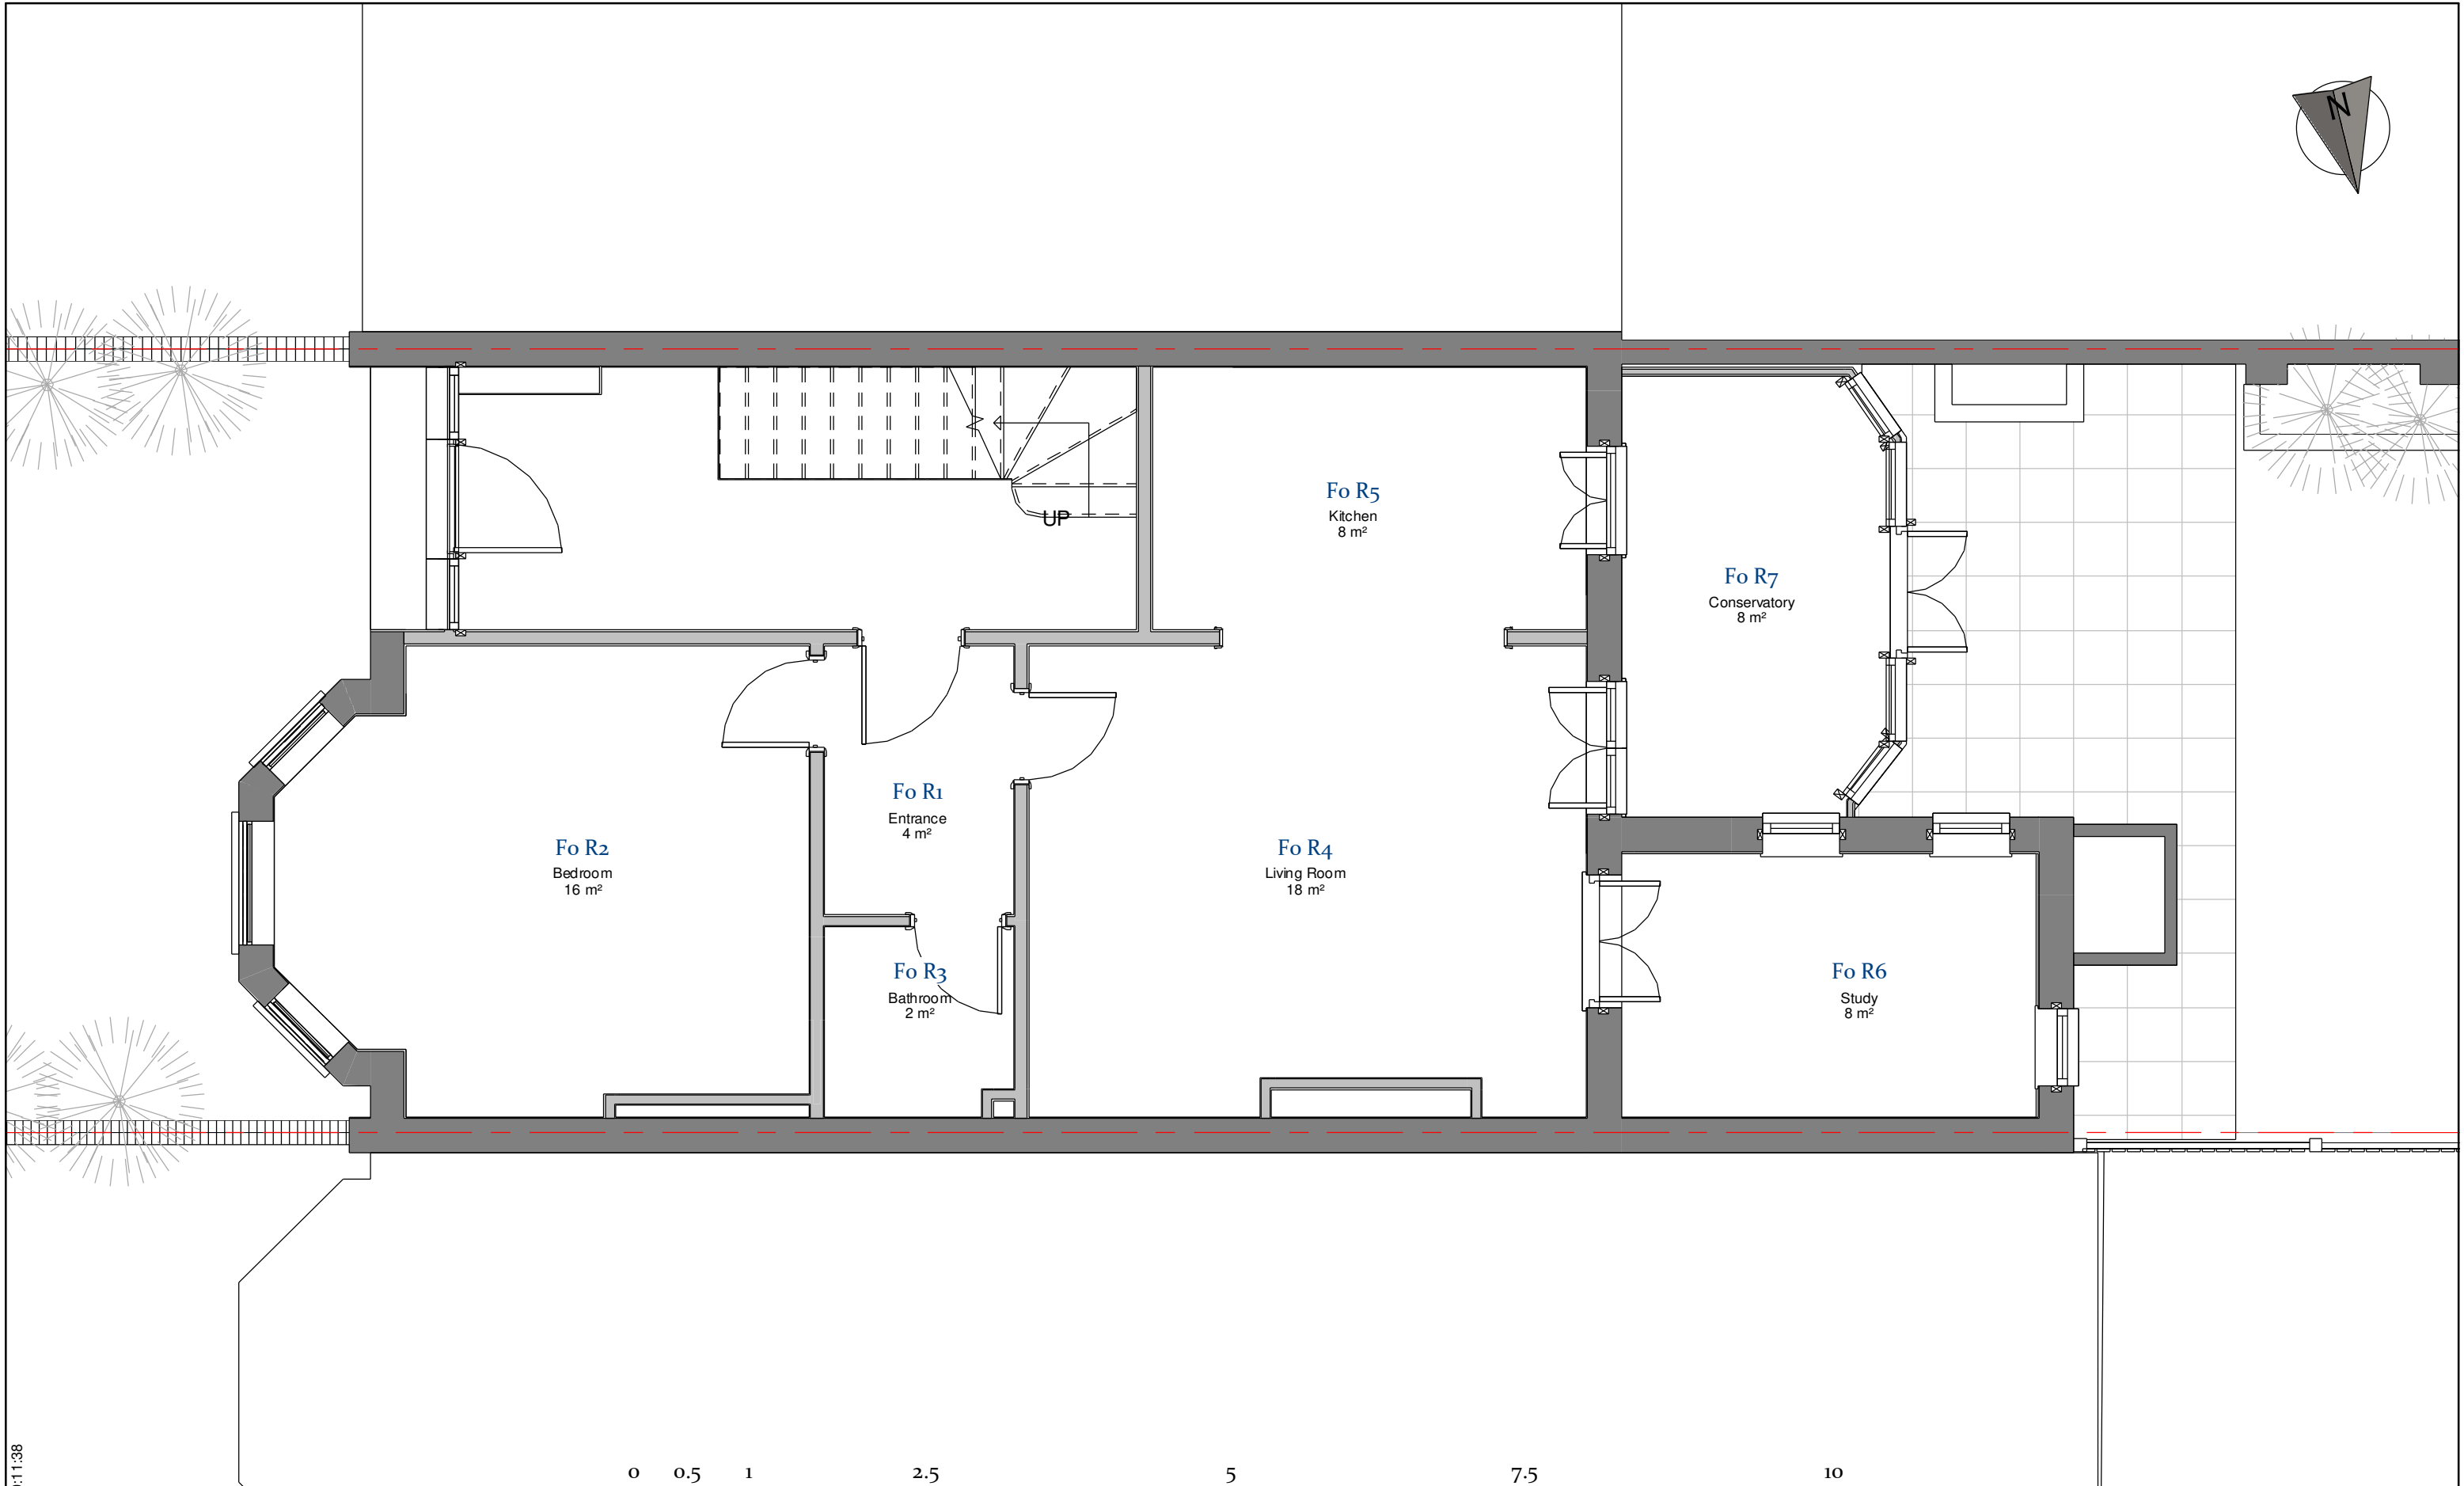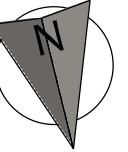

SCALE BAR

14/02/2025 10:11:38

Submitted For
Planning

Client Name
Jess and Kris

N.A. DESIGNS

Please check all dimensions on site prior commencing any work.

Sheet name
EX. Ground Floor Plan

A3

Project Stage
Detailed Design




Project Address
Flat 1, 68 Goldhurst Terrace, NW6 3HT

Page No.
B. EX. 2. 1

Project Code
NAD_069

Scale | 1 : 50

Date: 14/02/2025

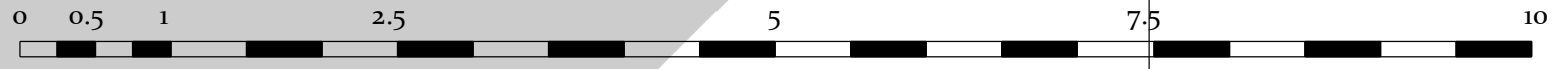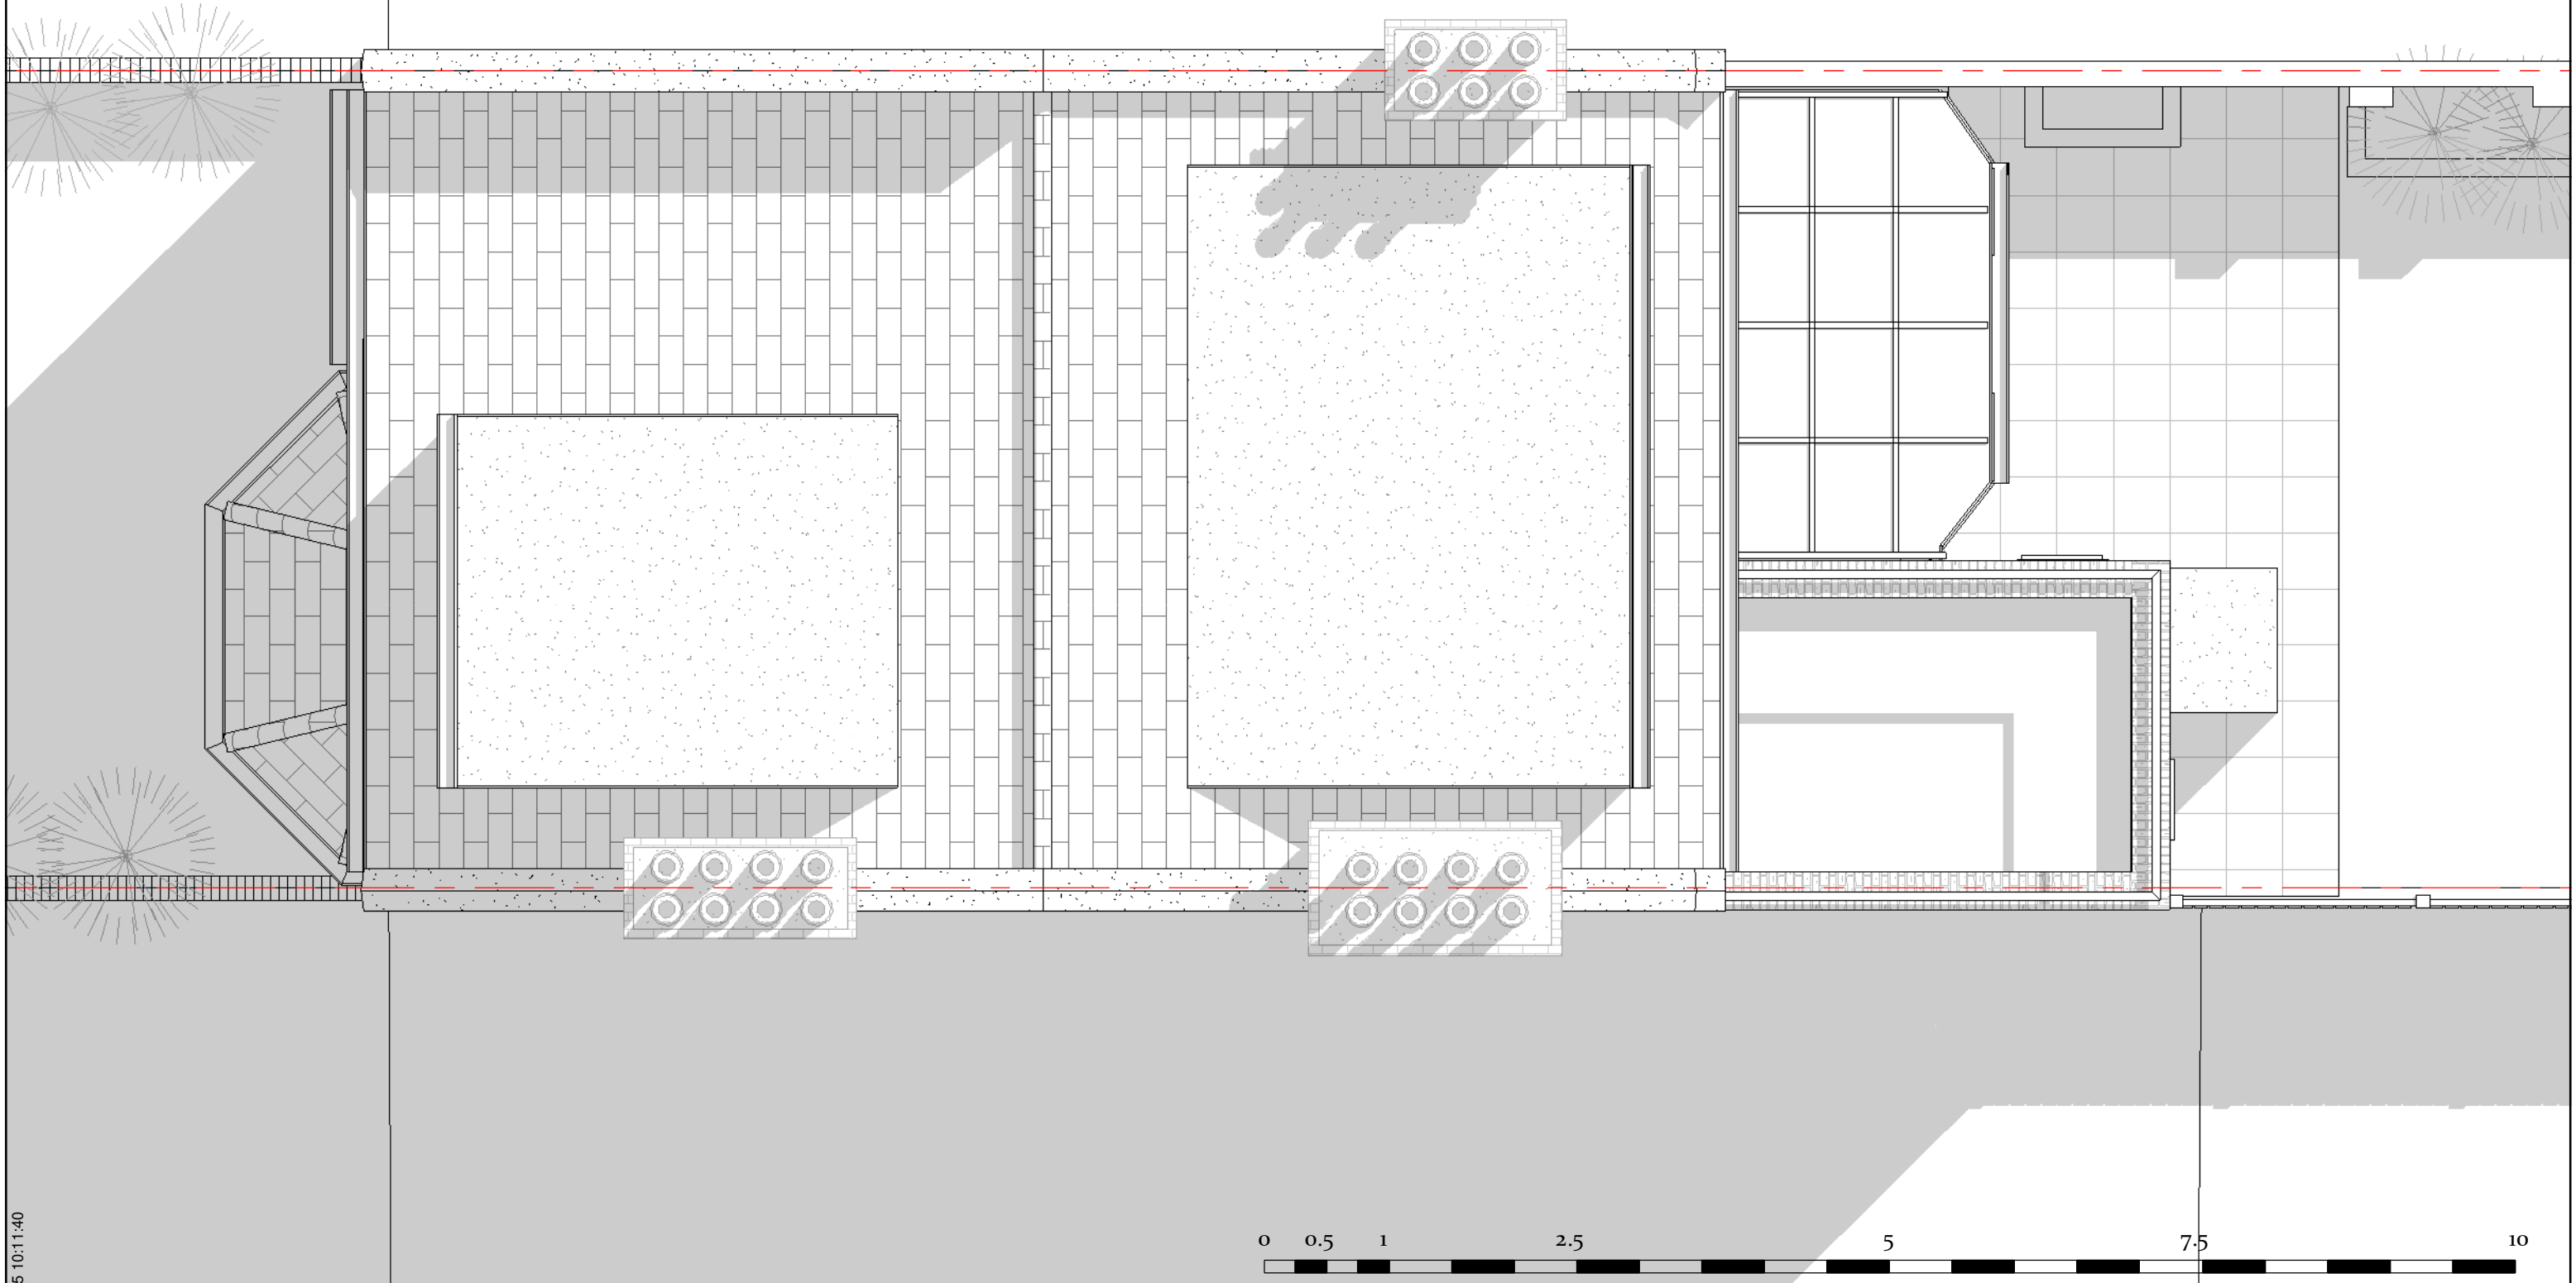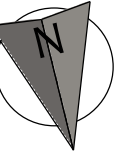

SCALE BAR

14/02/2025 10:11:40

Submitted For
Planning

Project Stage
Detailed Design

Client Name
Jess and Kris

Project Address
**Flat 1, 68 Goldhurst Terrace, NW6
3HT**

N.A. DESIGNS

**Please check all
dimensions on site
prior commencing
any work.**

Sheet name
EX. Roof Plan

Page No.
B. EX. 2. 4

Scale | 1 : 50

A3

Project Code
NAD_069

Date: 14/02/2025



03 - Loft
9710

02 - SF
6400

01 - FF
3260

00 - GD
00 - Site
-200 10

0 0.5 1 2.5

SCALE BAR

14/02/2025 10:11:41

Submitted For
Planning

Project Stage
Detailed Design

Client Name
Jess and Kris

Project Address
**Flat 1, 68 Goldhurst Terrace, NW6
3HT**

N.A. DESIGNS

**Please check all
dimensions on site
prior commencing
any work.**

Sheet name
EX. Front Elevation

Page No.
B. EX. 3. 1

Scale | 1 : 50

A3

Project Code
NAD_069

Date: 14/02/2025



14/02/2025 10:11:42

Submitted For
Planning

Project Stage
Detailed Design

Client Name
Jess and Kris

Project Address
**Flat 1, 68 Goldhurst Terrace, NW6
 3HT**

N.A. DESIGNS

**Please check all
 dimensions on site
 prior commencing
 any work.**

Sheet name
EX. Side (Left) Elevation

Page No.
B. EX. 3. 2

Scale | 1 : 50

A3

Project Code
NAD_069

Date: 14/02/2025



03 - Loft ▼
9710

02 - SF ▼
6400

01 - FF ▼
3260

00 - GD ▼
00 - Site ▼ 10
-200

SCALE BAR

14/02/2025 10:11:43

Submitted For
Planning

Project Stage
Detailed Design

Client Name
Jess and Kris

Project Address
**Flat 1, 68 Goldhurst Terrace, NW6
3HT**

N.A. DESIGNS


**Please check all
dimensions on site
prior commencing
any work.**

Sheet name
EX. Rear Elevation

Page No.
B. EX. 3. 3
Scale | 1 : 50

A3

Project Code
NAD_069
Date: 14/02/2025

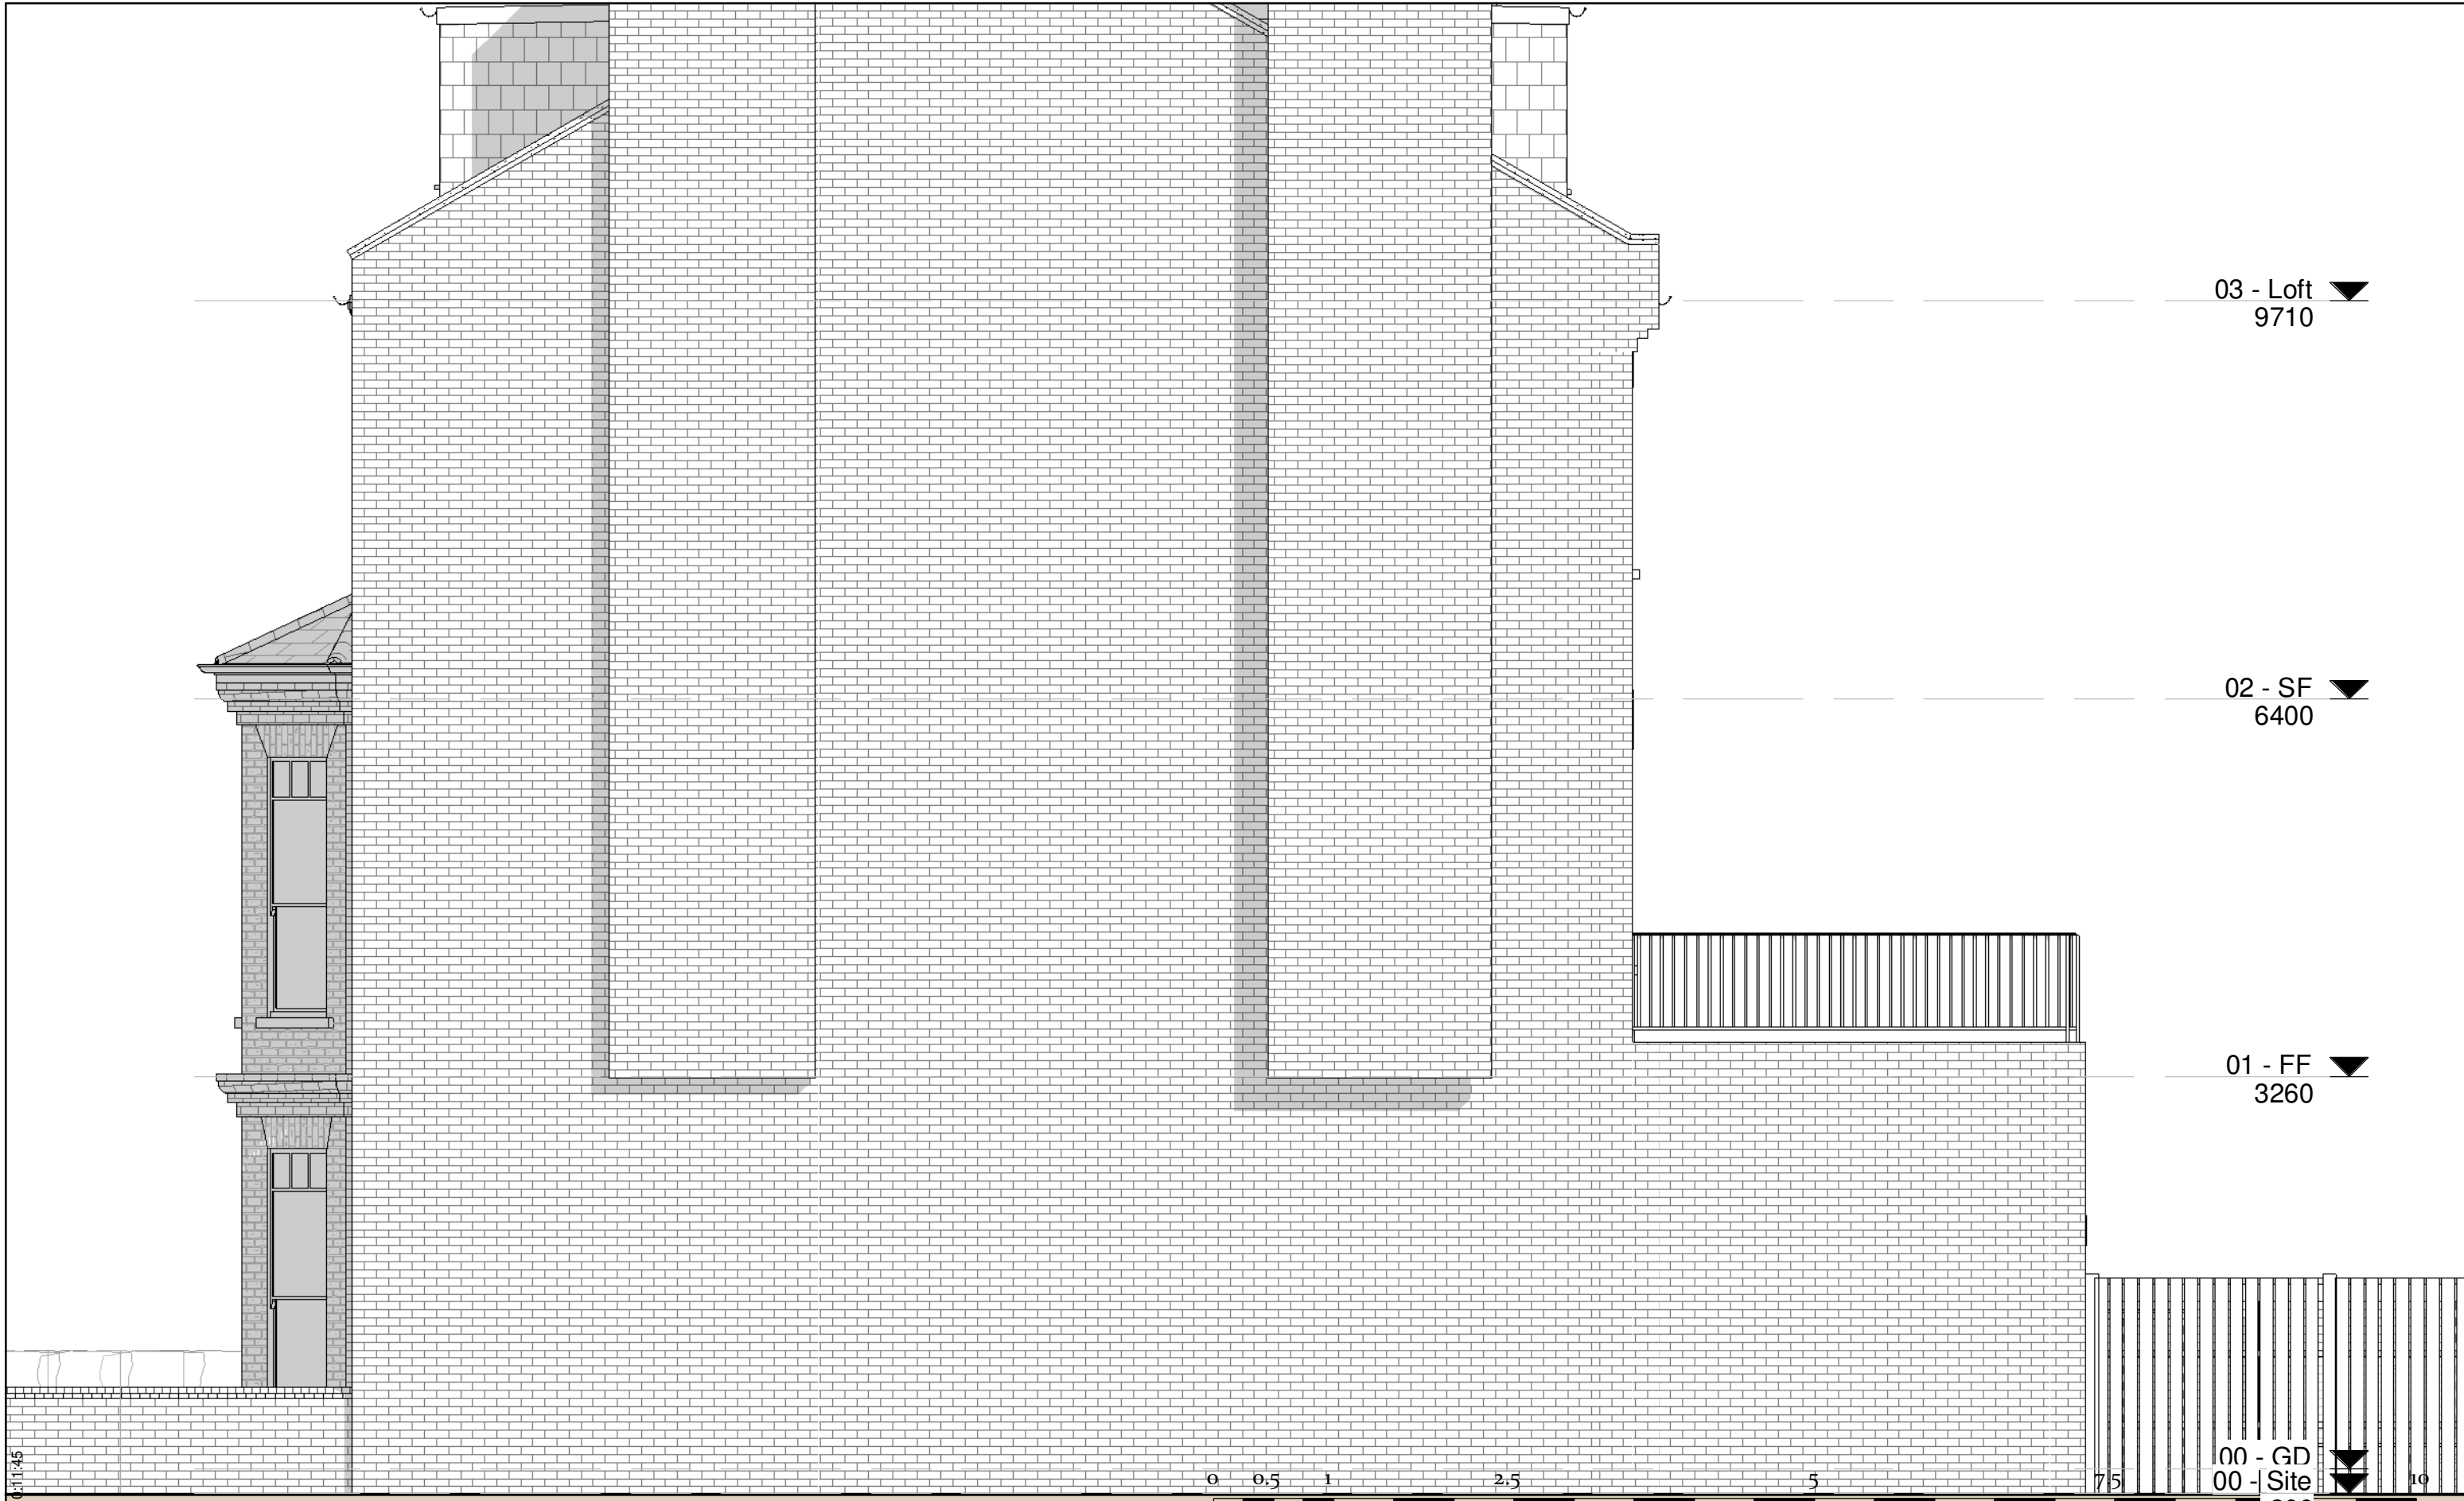

14/02/2025 10:11:45

Submitted For
Planning

Project Stage
Detailed Design

Client Name
Jess and Kris

Project Address
**Flat 1, 68 Goldhurst Terrace, NW6
 3HT**



**Please check all
 dimensions on site
 prior commencing
 any work.**

Sheet name
EX. Side (Right) Elevation

Page No.
B. EX. 3. 4

Scale | 1 : 50

A3


Project Code
NAD_069

Date: 14/02/2025

2

Section - 2 - EX

1:50

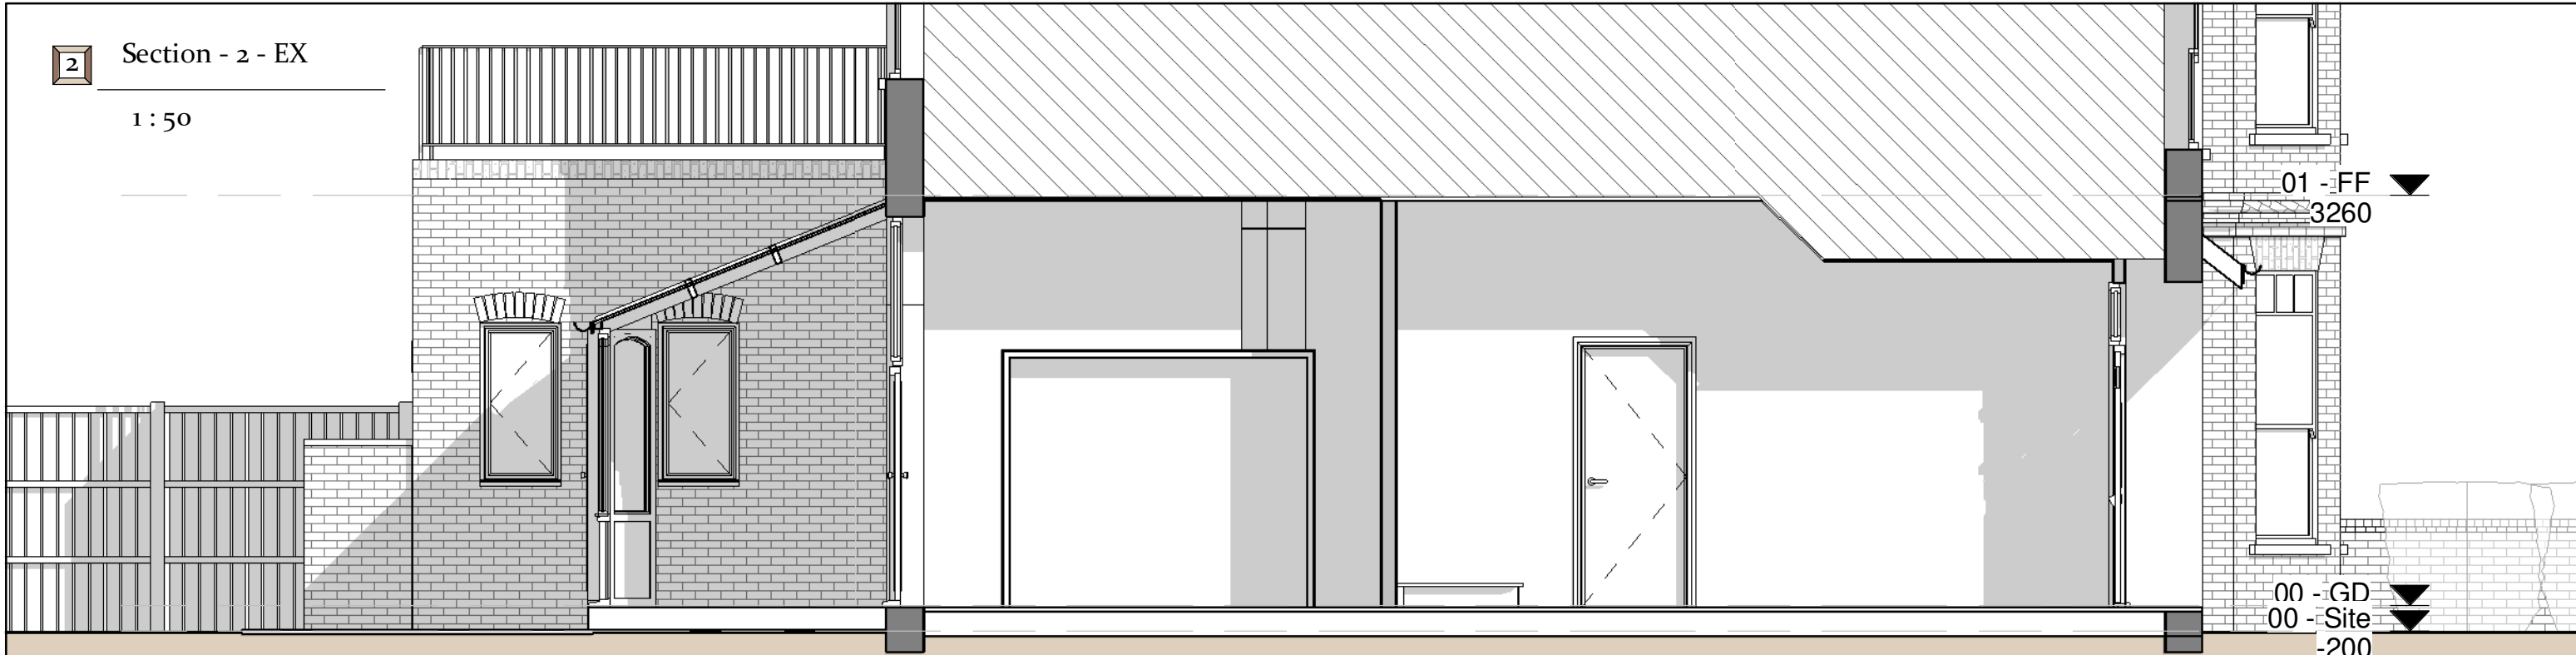

01 - FF
3260

00 - GD
00 - Site
-200



01 - FF
3260

00 - GD
00 - Site
-200

1

Section - 1 - EX

1:50

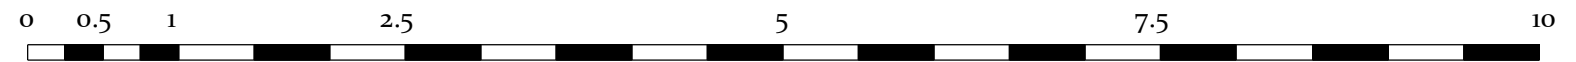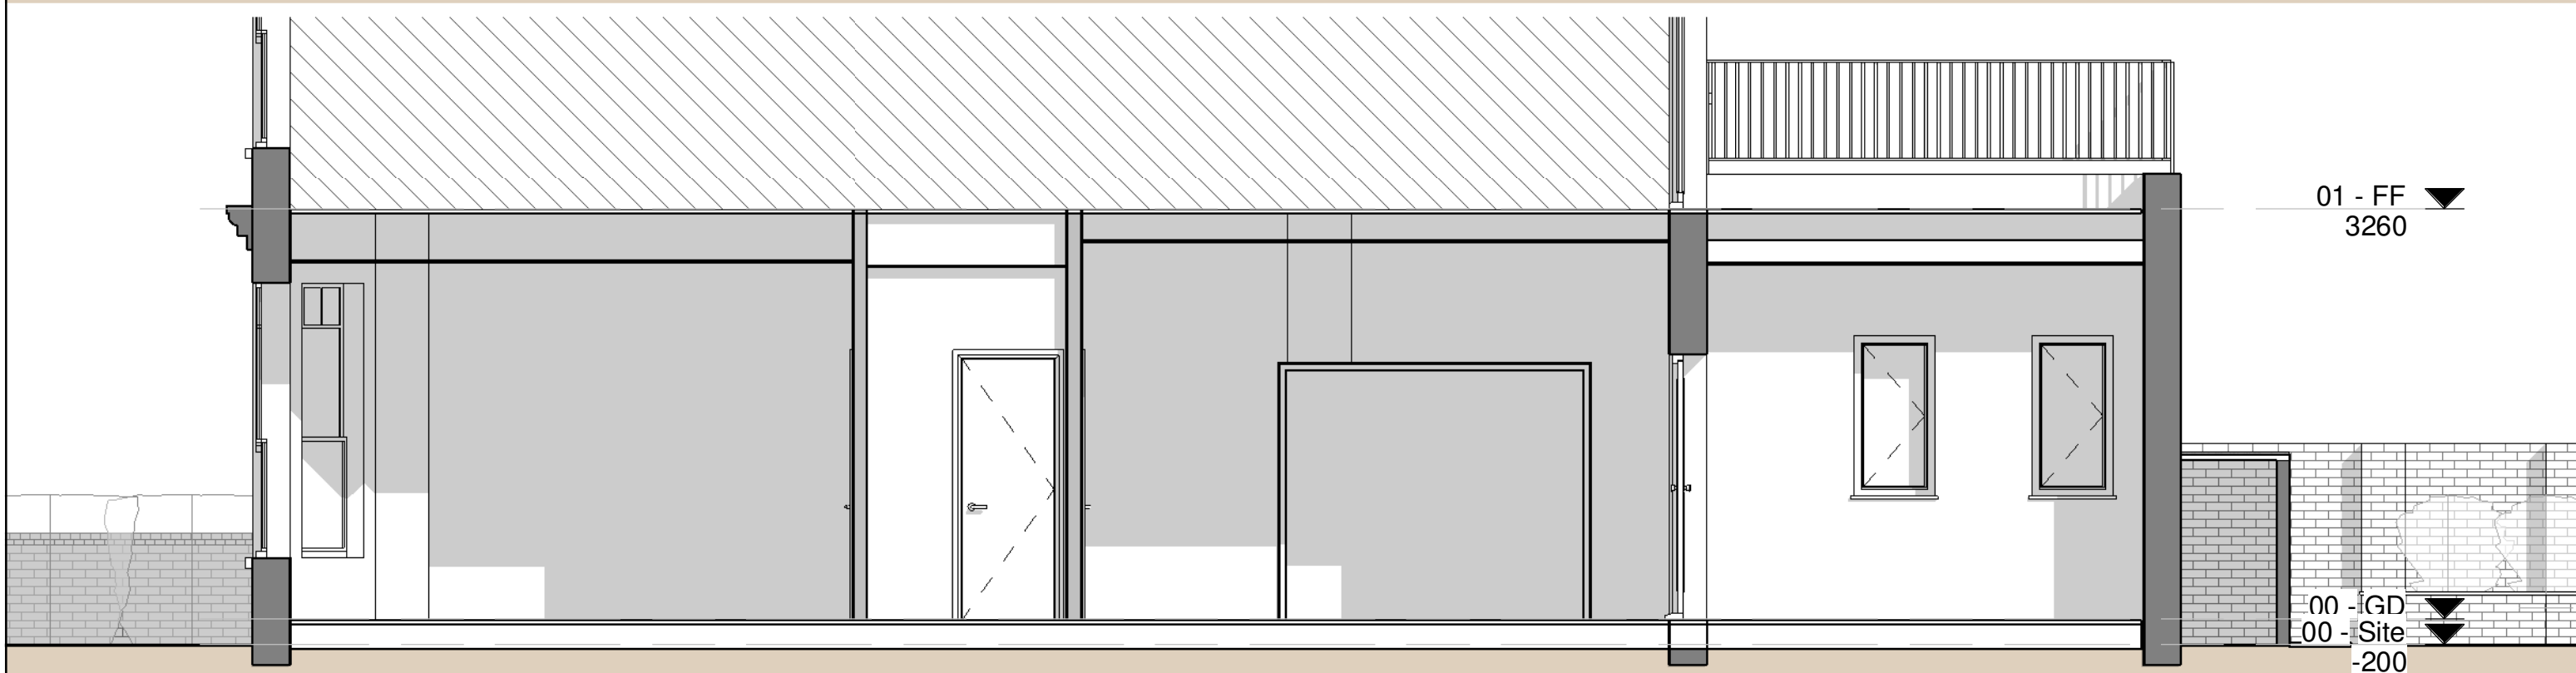

SCALE BAR

Submitted For
Planning

Client Name
Jess and Kris

Project Stage
Detailed Design

Project Address
**Flat 1, 68 Goldhurst Terrace, NW6
3HT**

N.A. DESIGNS

**Please check all
dimensions on site
prior commencing
any work.**

Sheet name
EX. Section - 1

Page No.
B. EX. 4. 1

Scale | 1:50

A3

Project Code
NAD_069

Date: 14/02/2025

14/02/2025 10:11:47




03 - Loft ▼
9710

02 - SF ▼
6400

01 - FF ▼
3260

00 - GD ▼
00 - Site ▼
-200

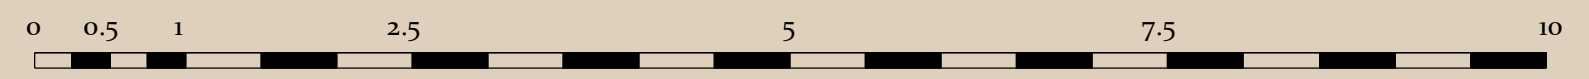

SCALE BAR

14/02/2025 10:11:48

Submitted For
Planning

Client Name
Jess and Kris

N.A. DESIGNS

Please check all dimensions on site prior commencing any work.

Sheet name
EX. Section - 2


A3

Project Stage
Detailed Design

Project Address
Flat 1, 68 Goldhurst Terrace, NW6 3HT

Page No.
B. EX. 4. 2
Scale | 1 : 50


Project Code
NAD_069
Date: 14/02/2025

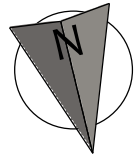

Goldhurst Terrace

No 70

No 66

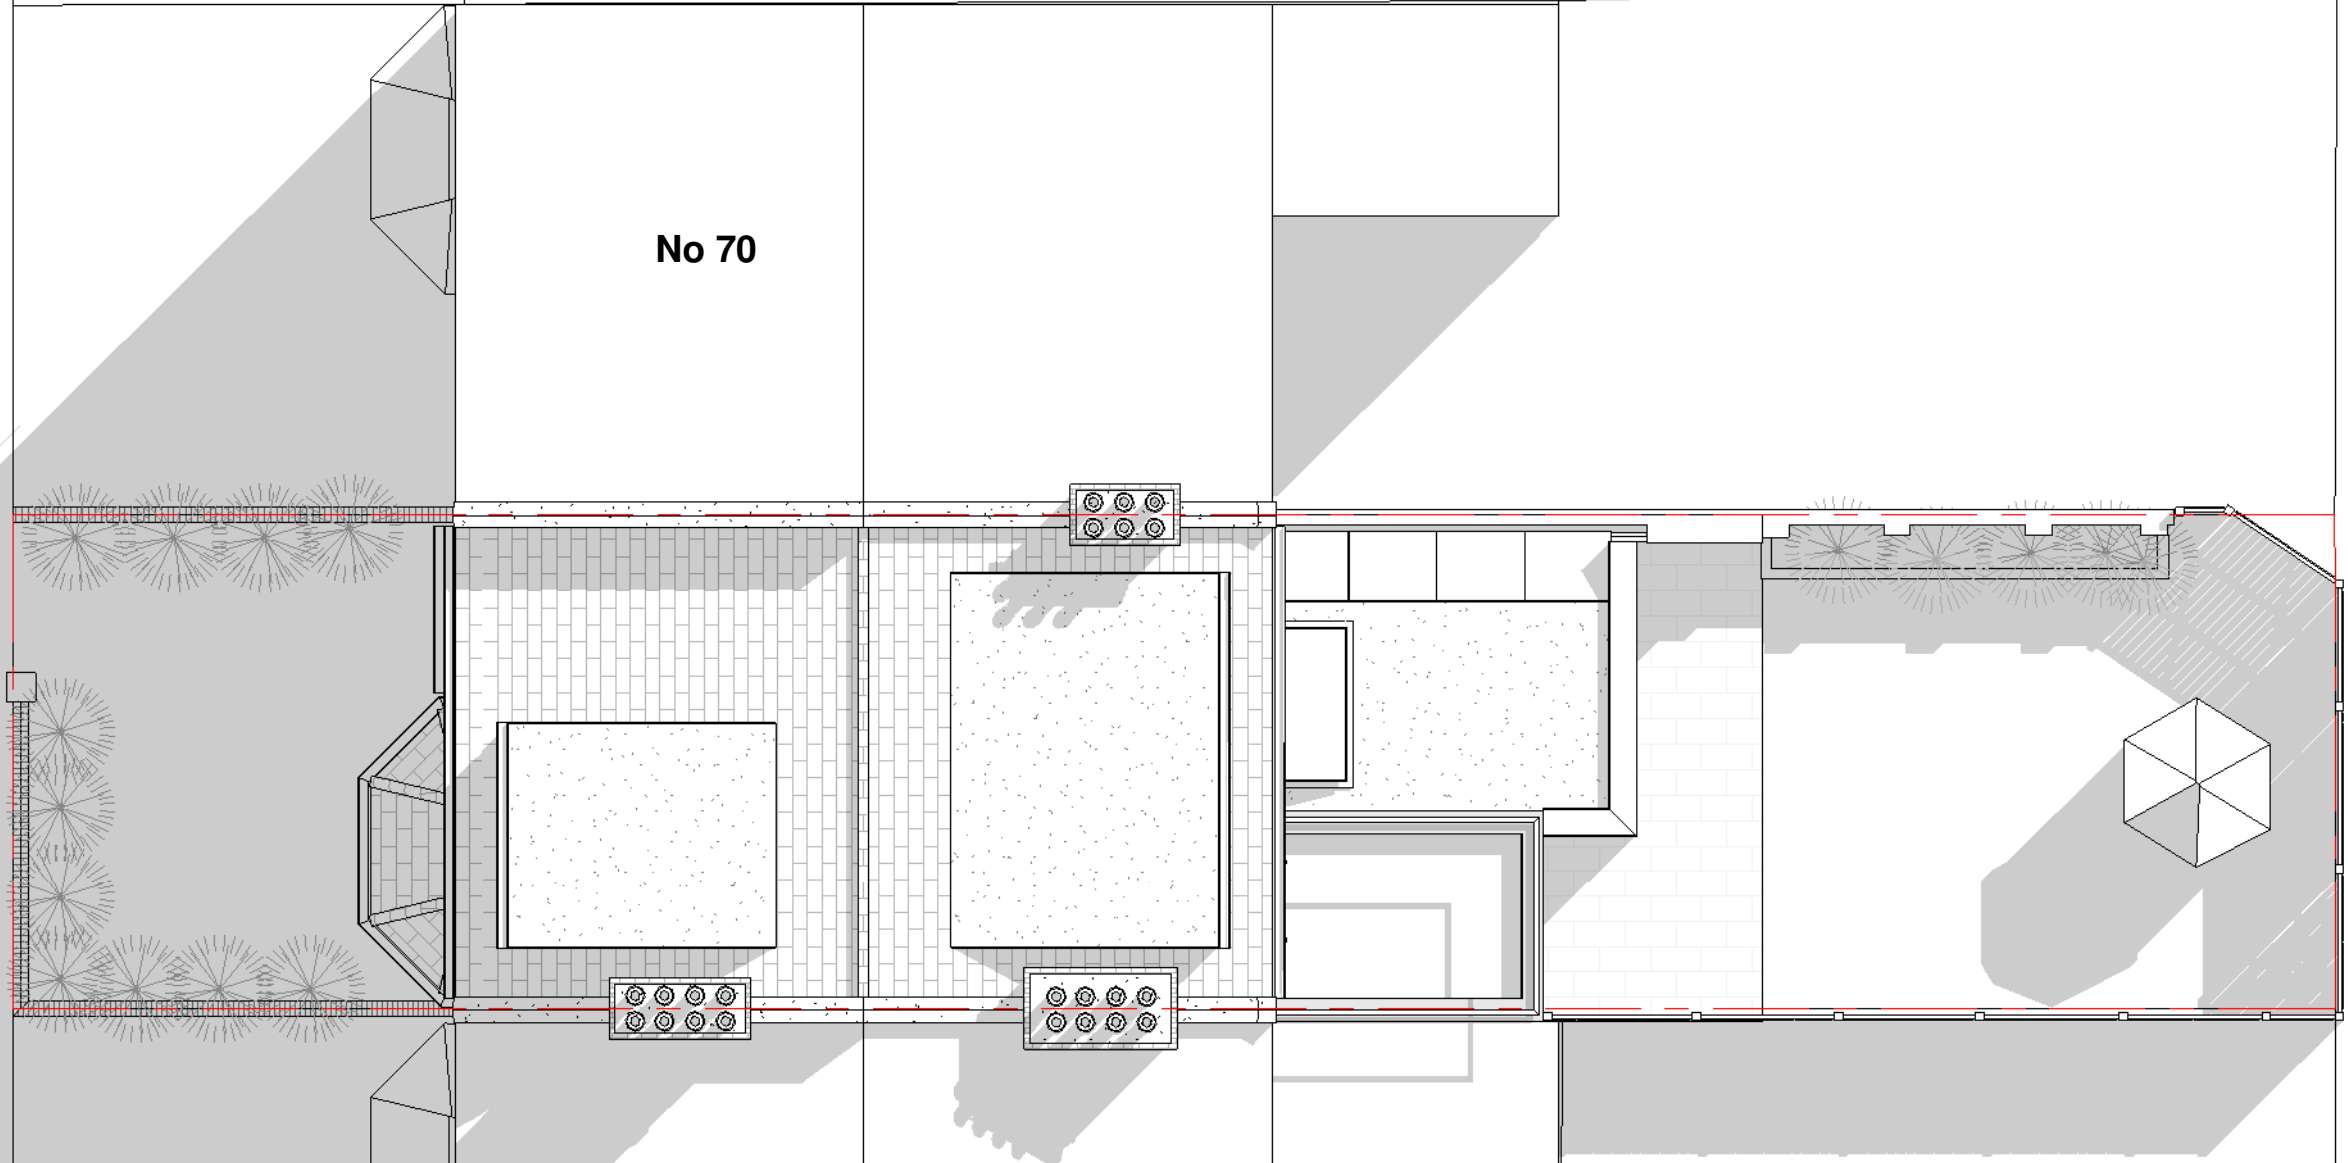

14/02/2025 10:11:50

Submitted For
Planning

Client Name
Jess and Kris

Project Stage
Detailed Design

Project Address
Flat 1, 68 Goldhurst Terrace, NW6
3HT

N.A. DESIGNS

Please check all dimensions on site prior commencing any work.

Sheet name
PR. Site Plan




Page No.
D. PR. 0. 1

Scale | 1 : 100

A3

Project Code
NAD_069

Date: 14/02/2025

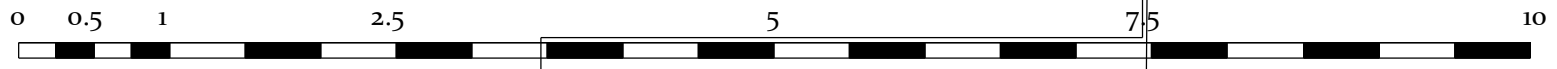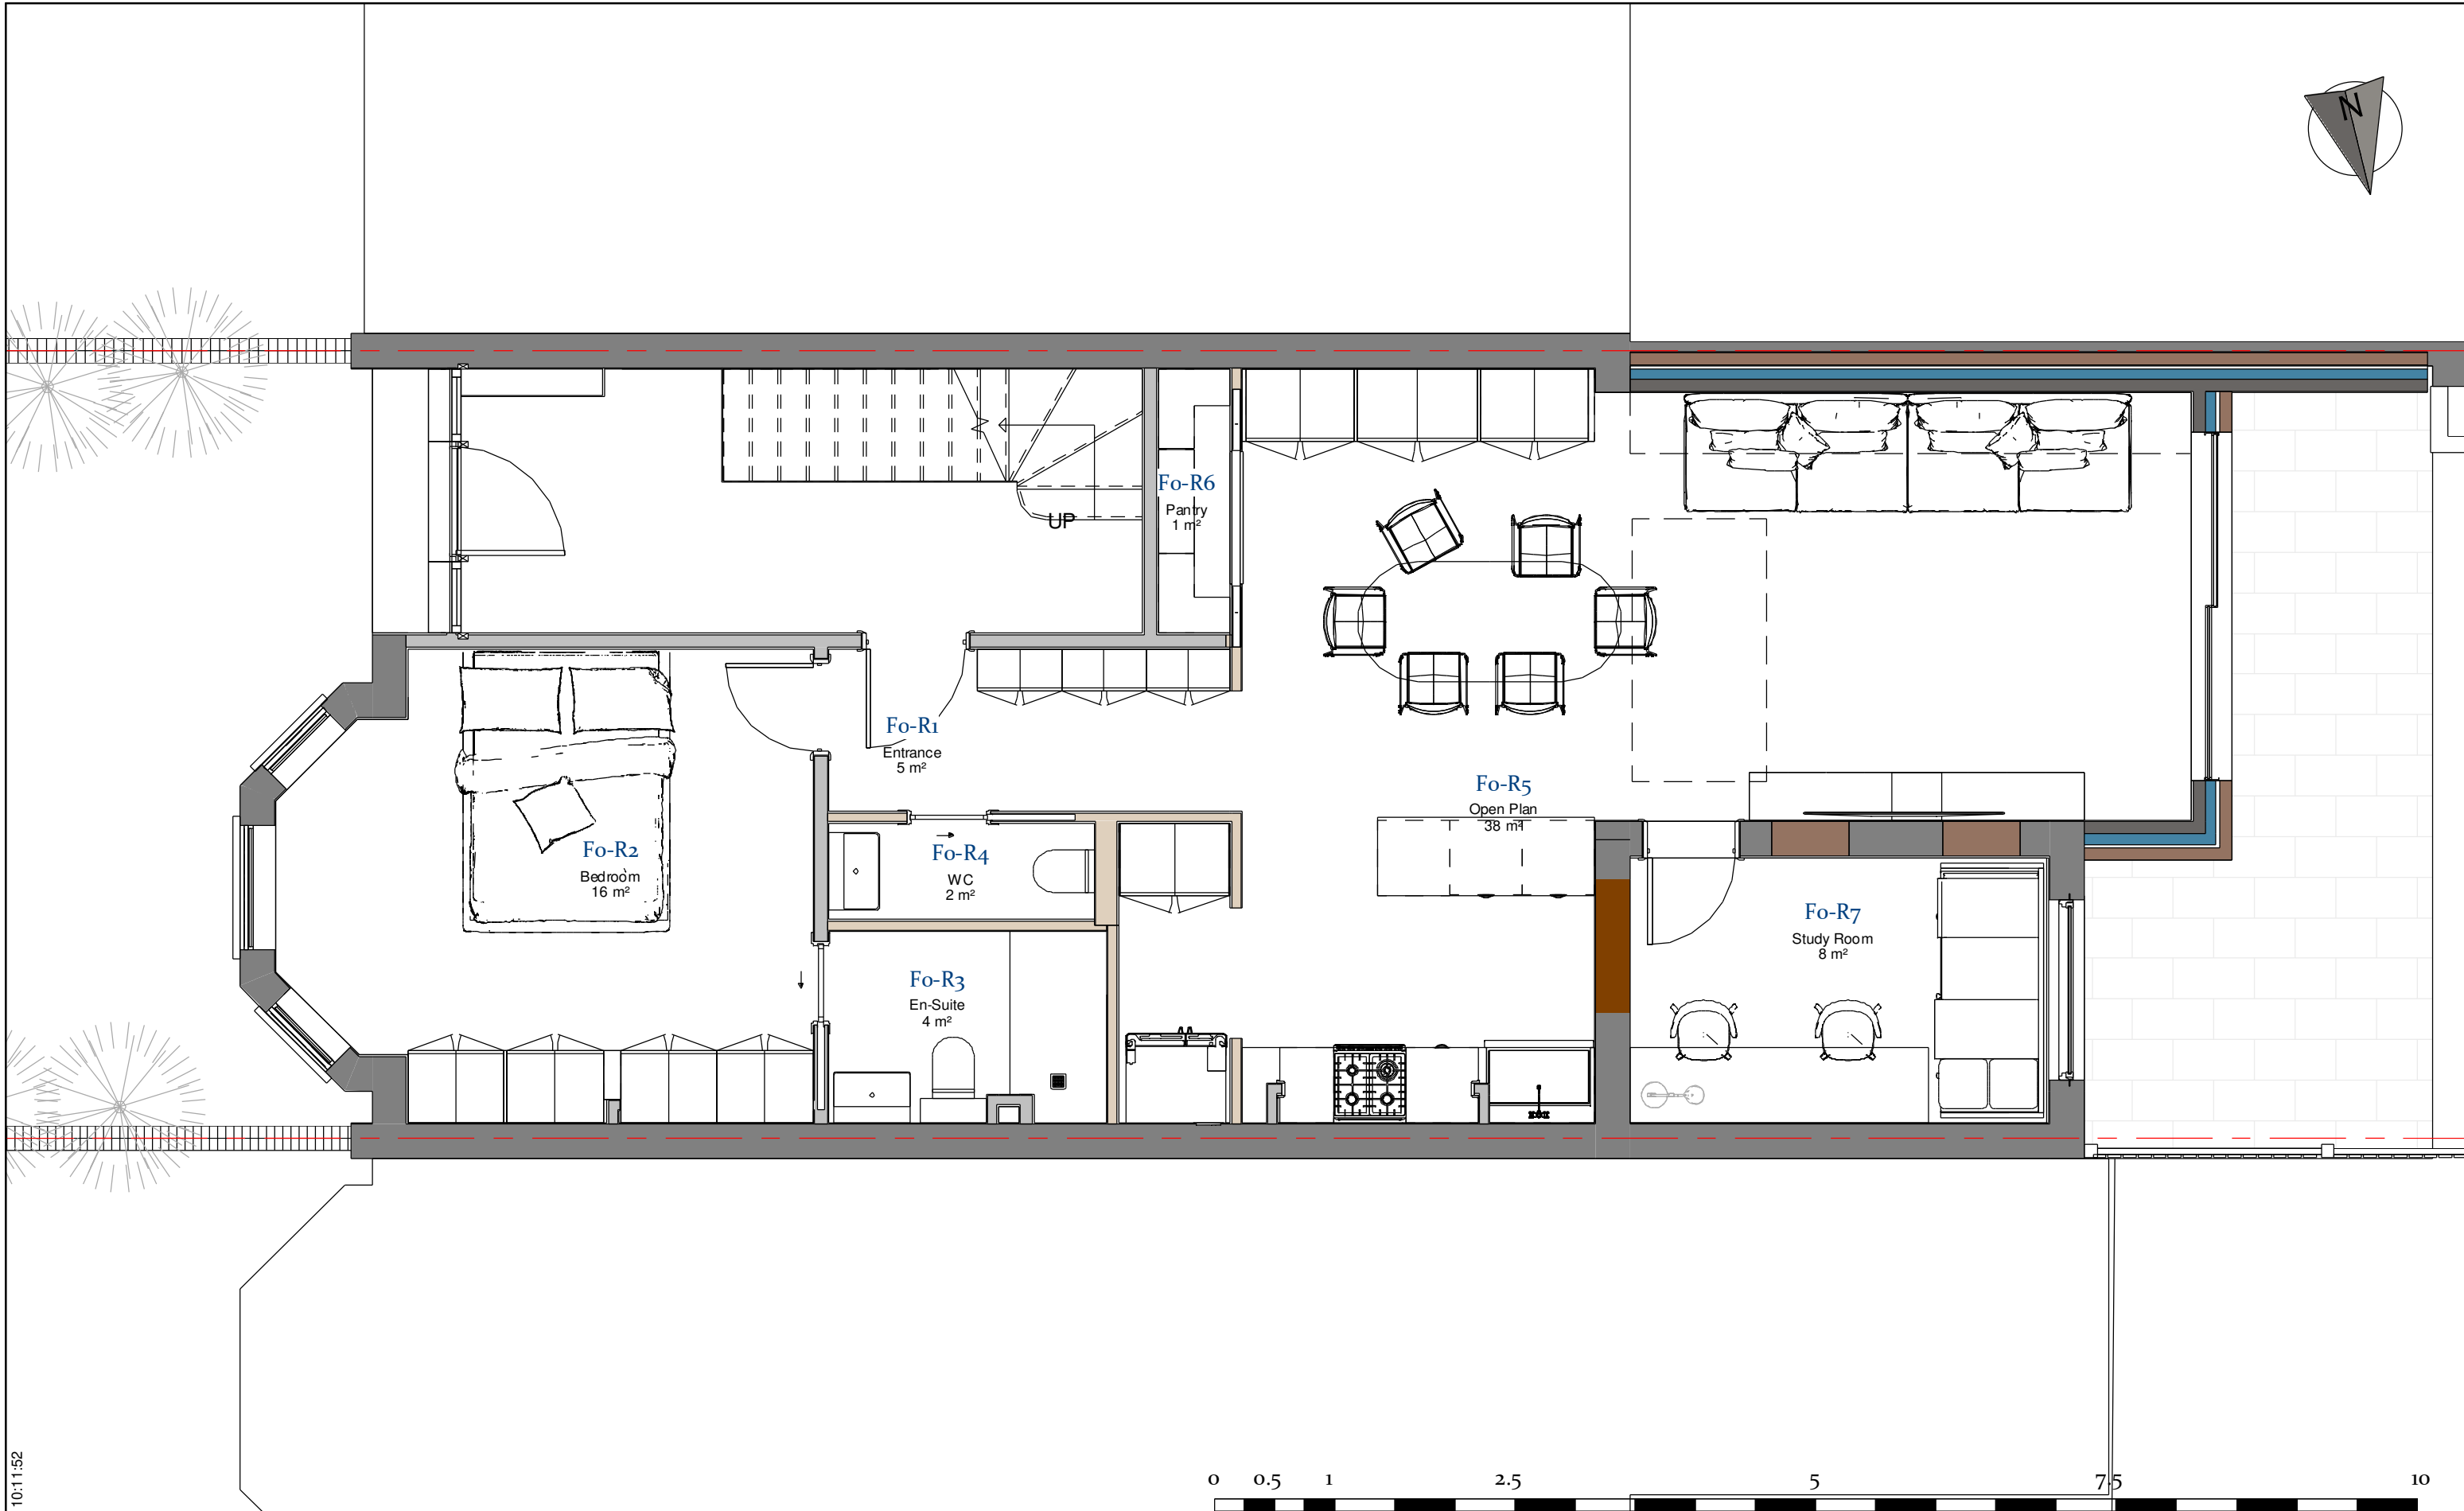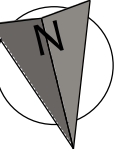

SCALE BAR

14/02/2025 10:11:52

Submitted For
Planning

Project Stage
Detailed Design

Client Name
Jess and Kris

Project Address
**Flat 1, 68 Goldhurst Terrace, NW6
3HT**

N.A. DESIGNS

**Please check all
dimensions on site
prior commencing
any work.**

Sheet name
PR. Ground Floor Plan



Page No.
D. PR. 2. 1

Scale | 1 : 50

A3



Project Code
NAD_069

Date: 14/02/2025

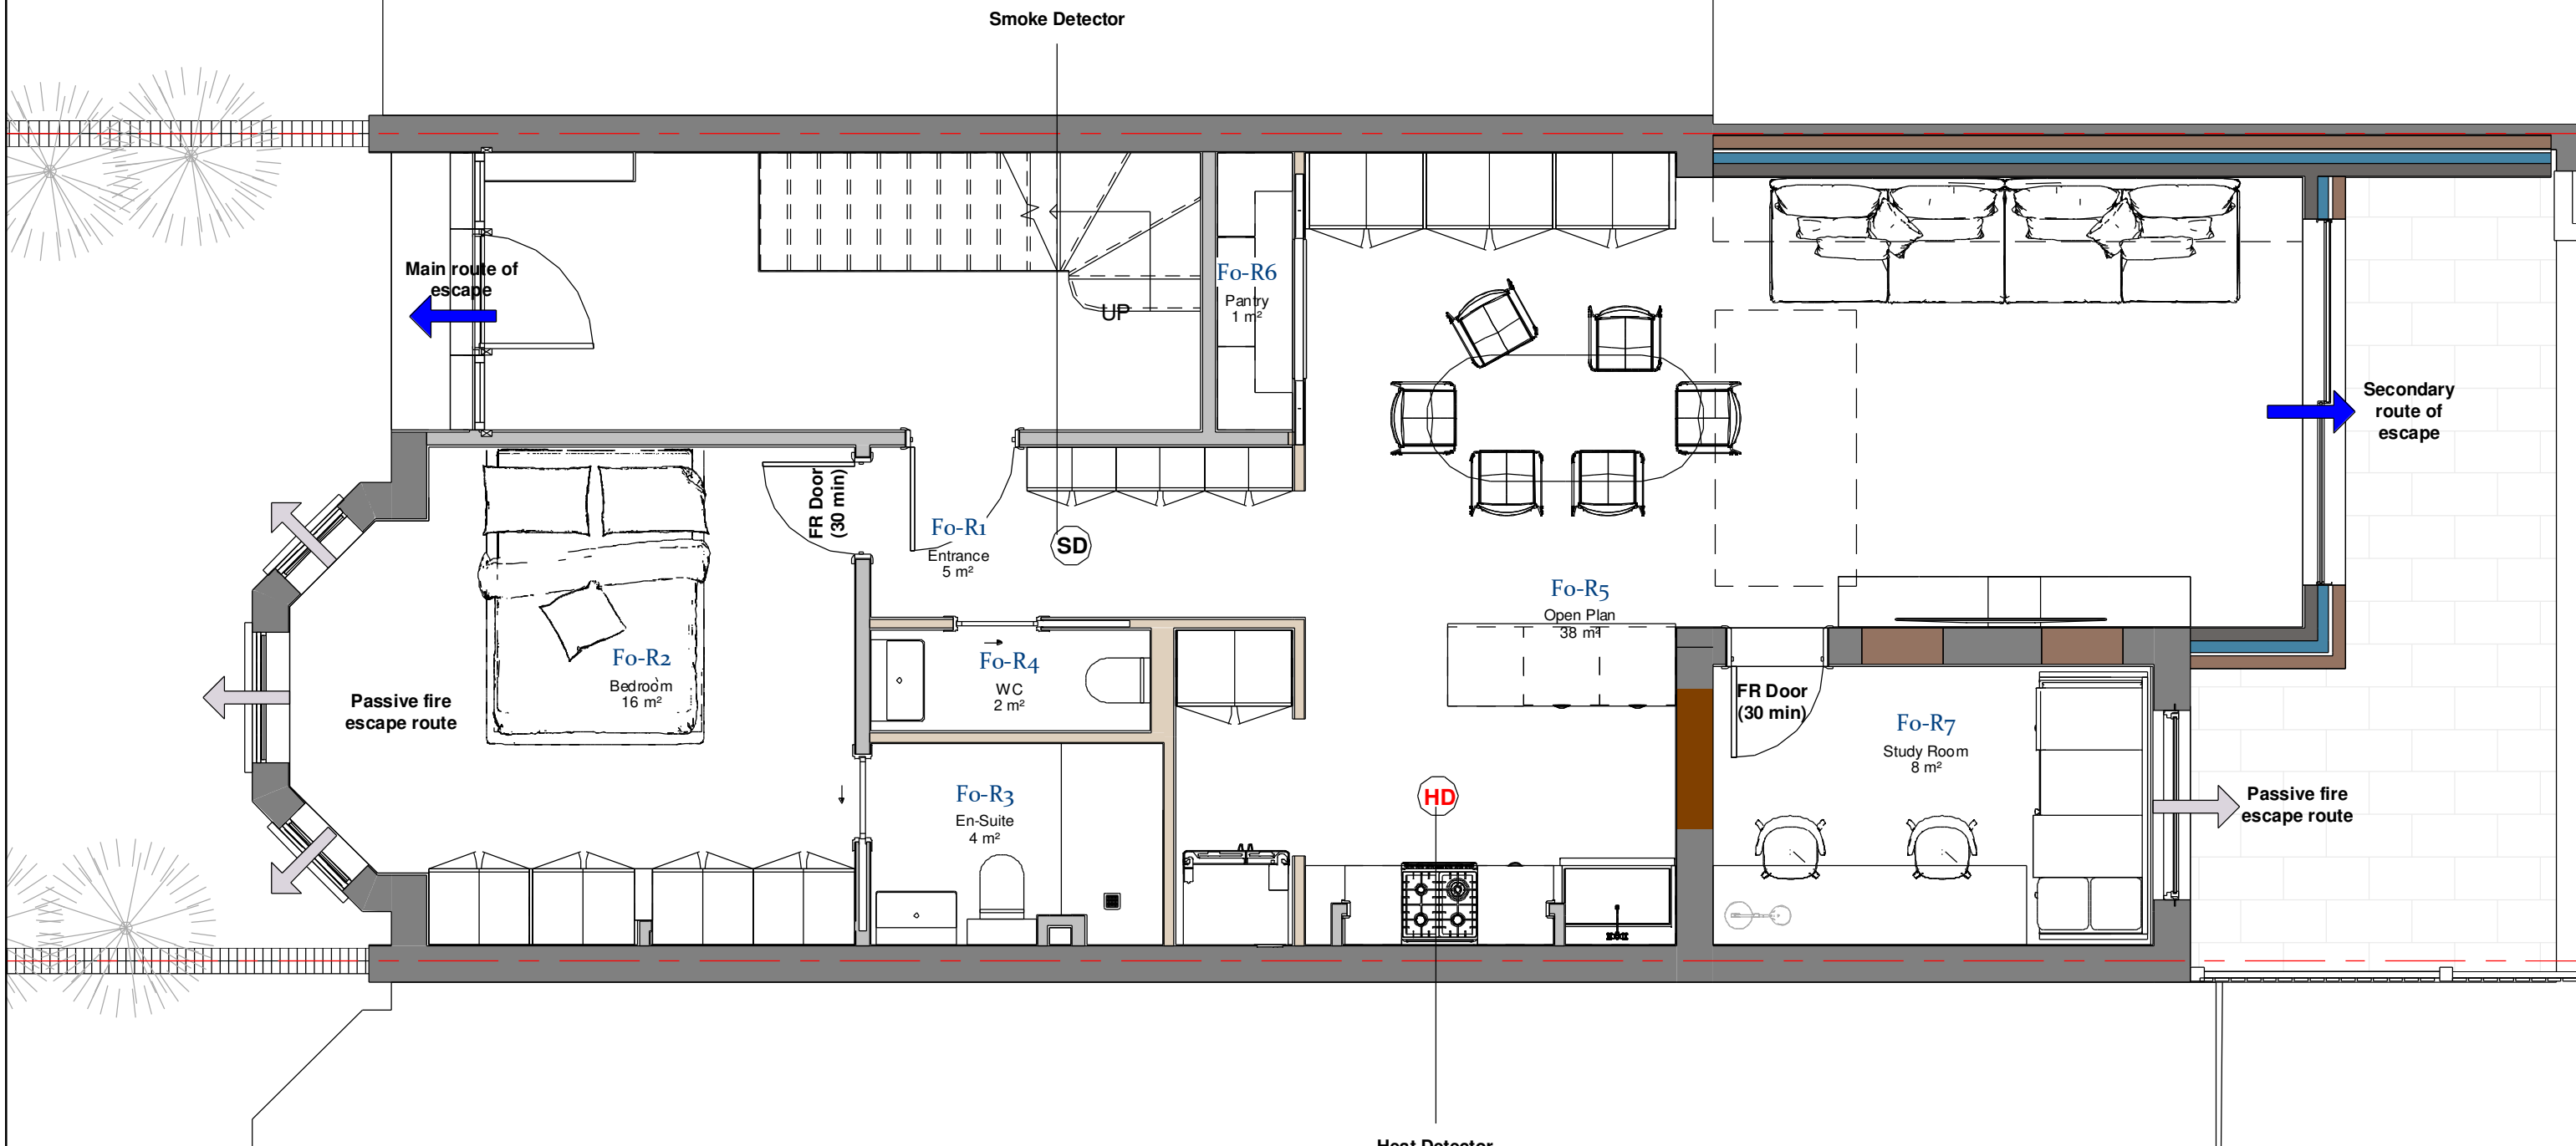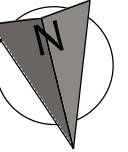

The main route to escape is via the front door with access onto the street. A secondary route of escape through the rear doors. Passive measures include access through the front and back windows. A smoke detector will be located in the hallway. A heat detector will be located in the kitchen. The proposal includes new fire doors.

14/02/2025 10:11:54

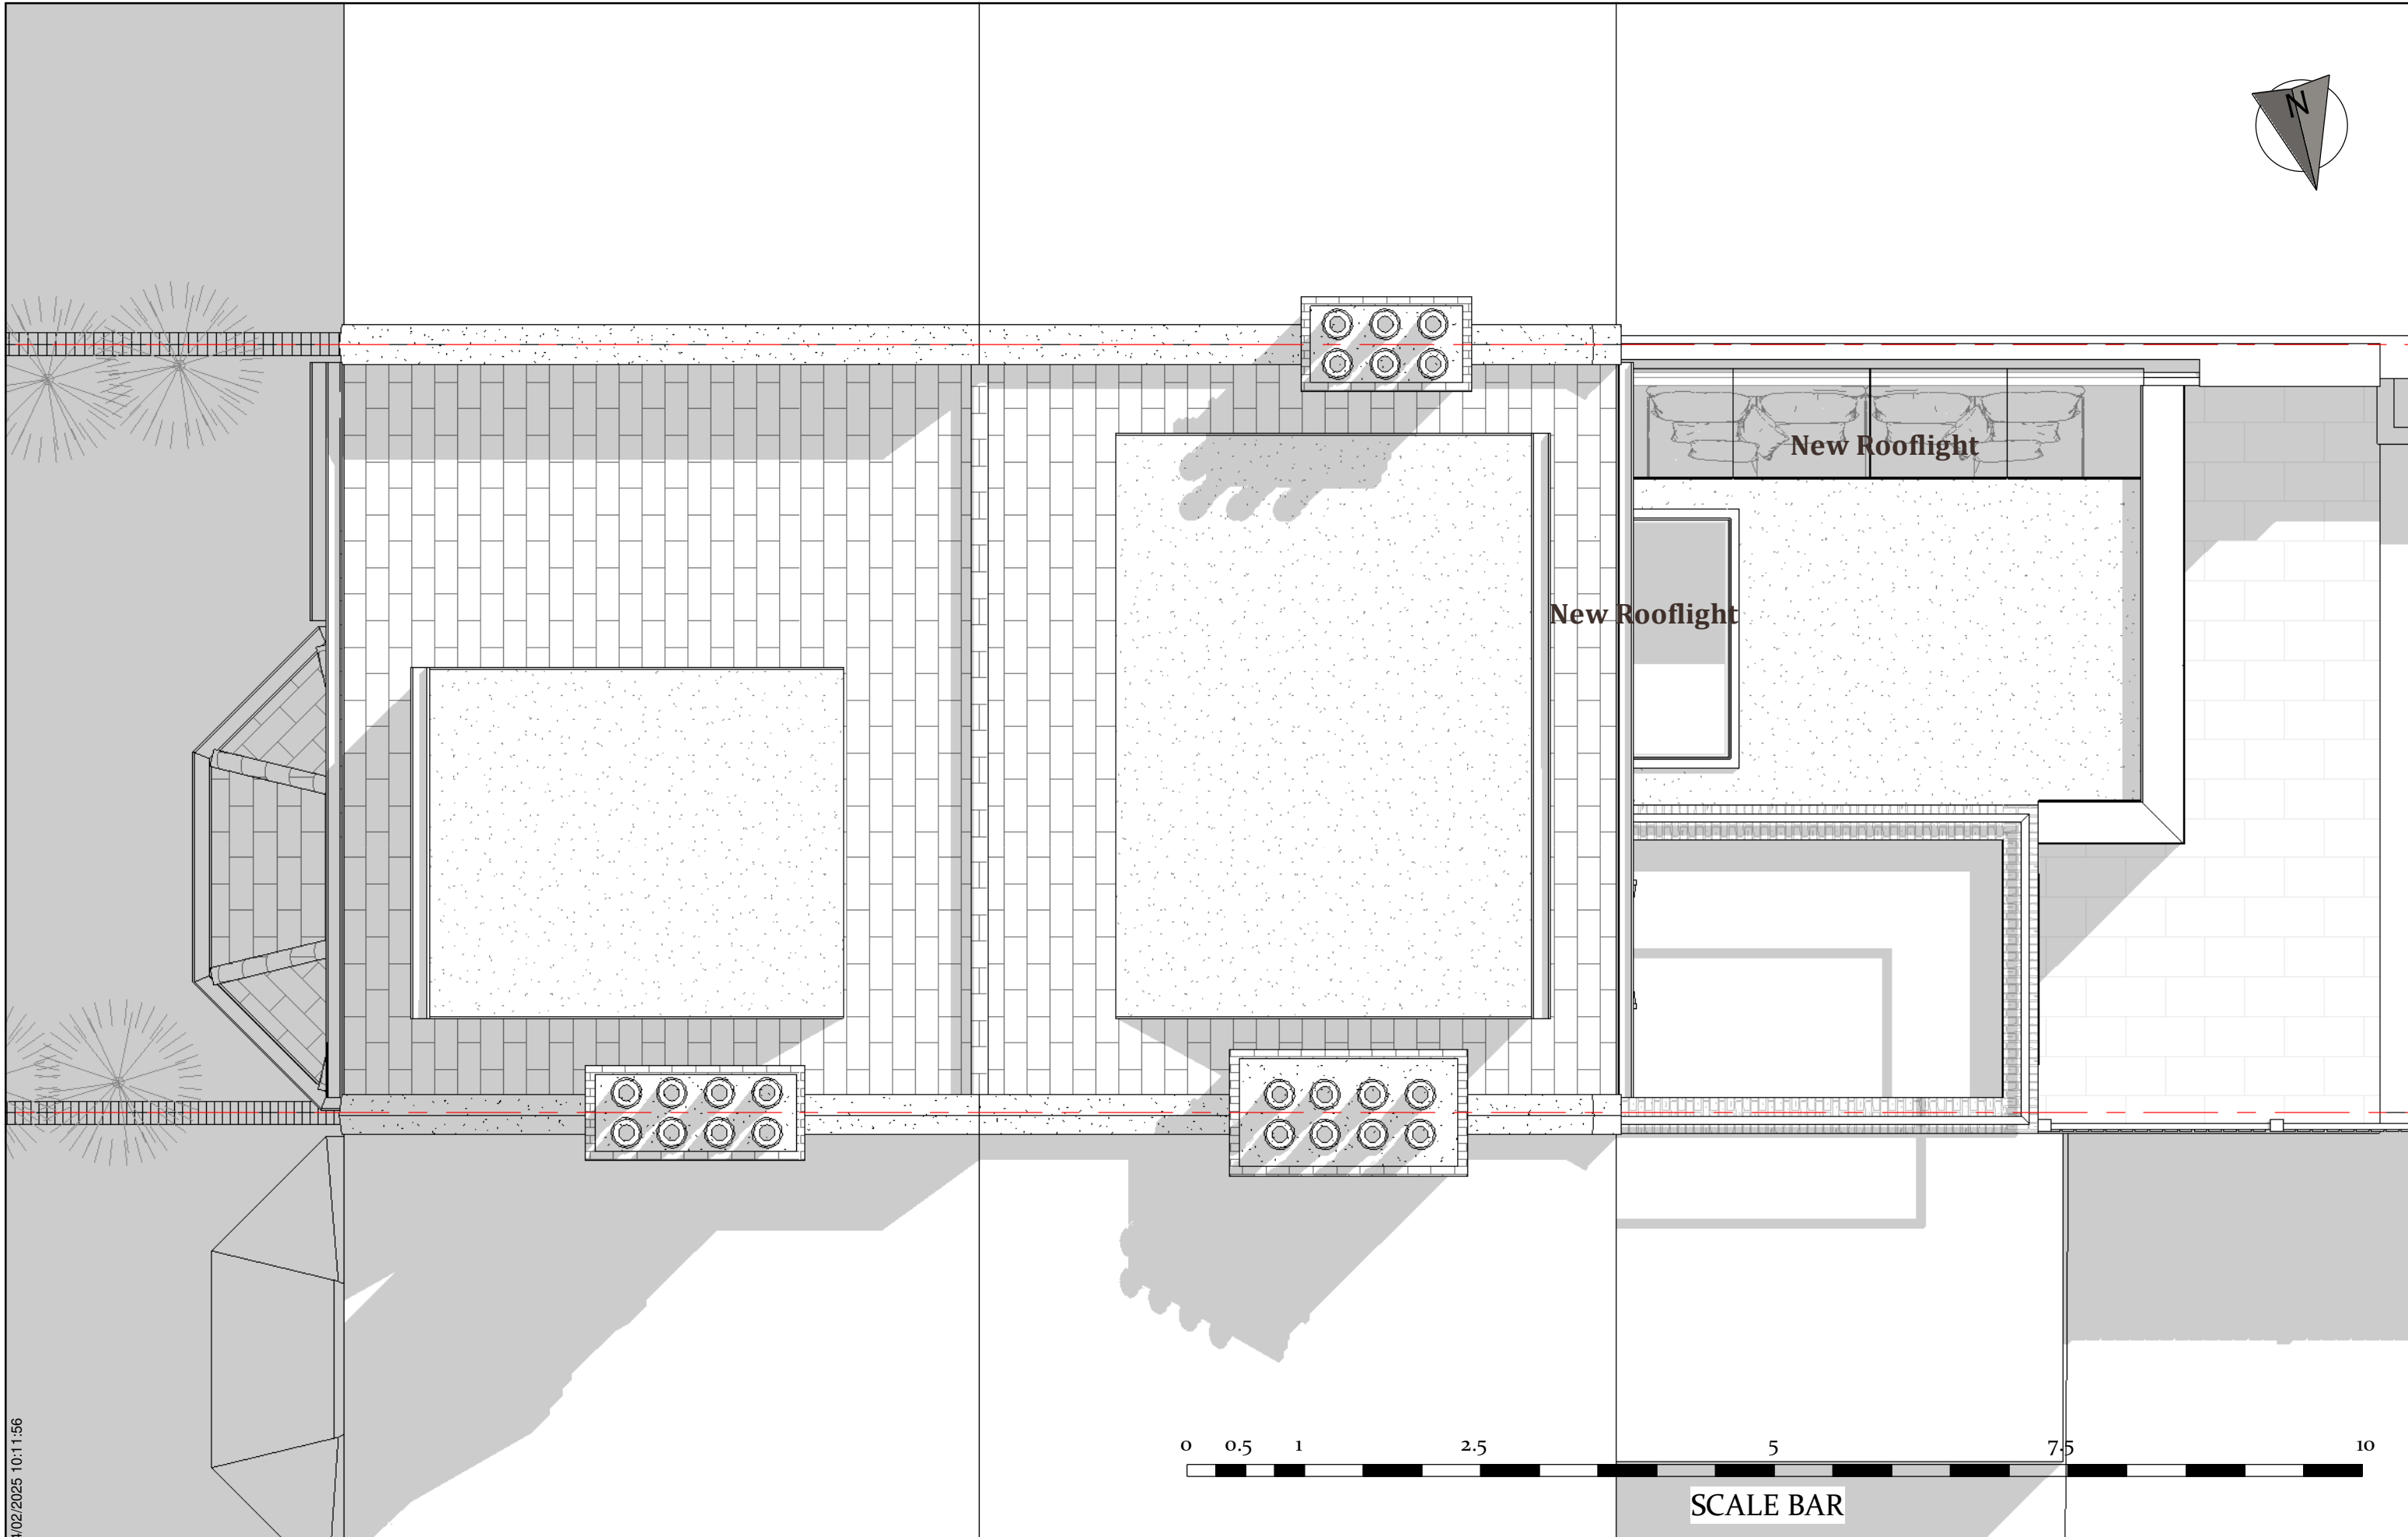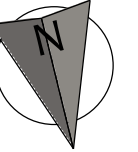

14/02/2025 10:11:56



SCALE BAR

Submitted For
Planning

Client Name
Jess and Kris

Project Stage
Detailed Design

Project Address
**Flat 1, 68 Goldhurst Terrace, NW6
3HT**

N.A. DESIGNS

**Please check all
dimensions on site
prior commencing
any work.**

Sheet name
PR. Roof Floor Plan

Page No.
D. PR. 2. 4

Scale | 1 : 50

A3

Project Code
NAD_069

Date: 14/02/2025



03 - Loft
9710

02 - SF
6400

01 - FF
3260

00 - GD
00 - Site
-200

Front windows will be replaced with timber double glazed units



SCALE BAR

14/02/2025 10:11:58

Submitted For
Planning

Project Stage
Detailed Design

Client Name
Jess and Kris

Project Address
Flat 1, 68 Goldhurst Terrace, NW6 3HT

N.A. DESIGNS

Please check all dimensions on site prior commencing any work.

Sheet name
PR. Front Elevation


Page No.
D. PR. 3. 1

Scale | 1 : 50

A3

Project Code
NAD_069

Date: 14/02/2025

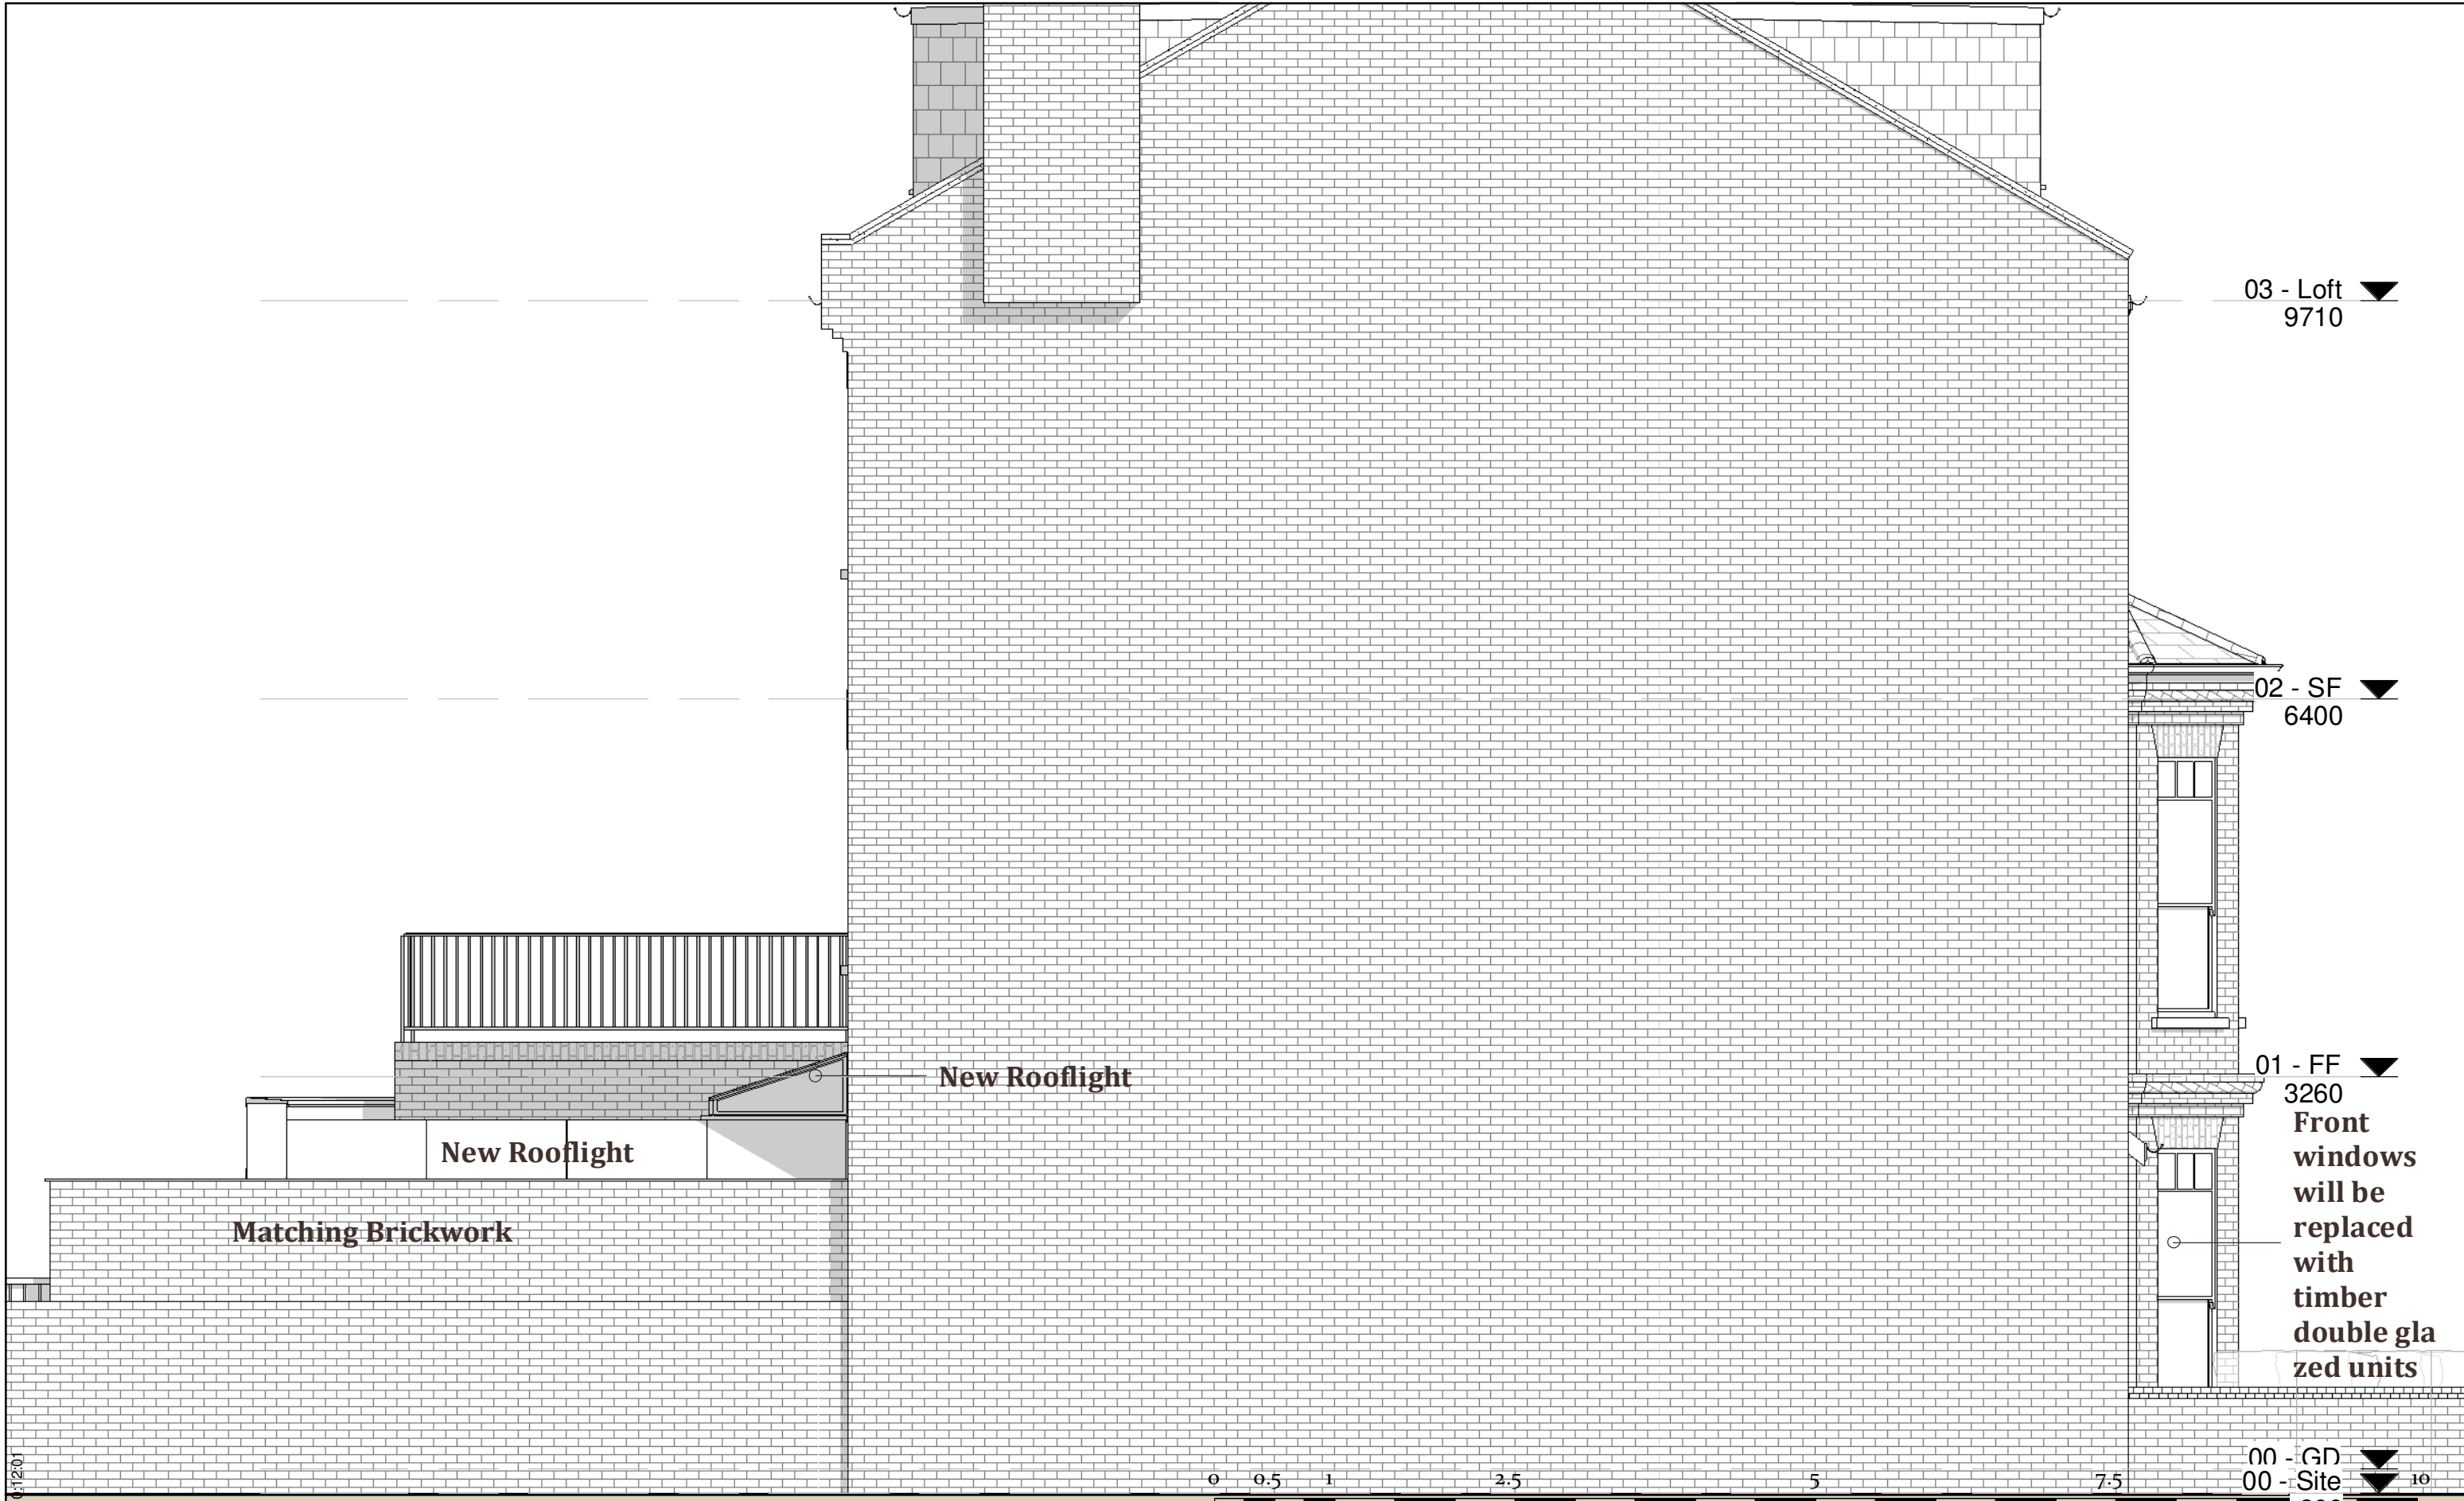

14/02/2025 10:11:20

Submitted For
Planning

Project Stage
Detailed Design

Client Name
Jess and Kris

Project Address
**Flat 1, 68 Goldhurst Terrace, NW6
3HT**

N.A. DESIGNS

**Please check all
dimensions on site
prior commencing
any work.**

Sheet name
PR. Side (Left) Elevation

Page No.
D. PR. 3. 2

Scale | 1 : 50

A3

Project Code
NAD_069

Date: 14/02/2025



14/02/2025 10:12:03

Submitted For
Planning

Project Stage
Detailed Design

Client Name
Jess and Kris

Project Address
**Flat 1, 68 Goldhurst Terrace, NW6
 3HT**

N.A. DESIGNS

**Please check all
 dimensions on site
 prior commencing
 any work.**

Sheet name
PR. Rear Elevation


Page No.
D. PR. 3. 3

Scale | 1 : 50


A3

Project Code
NAD_069

Date: 14/02/2025

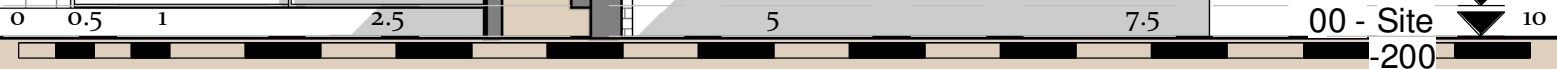

SCALE BAR

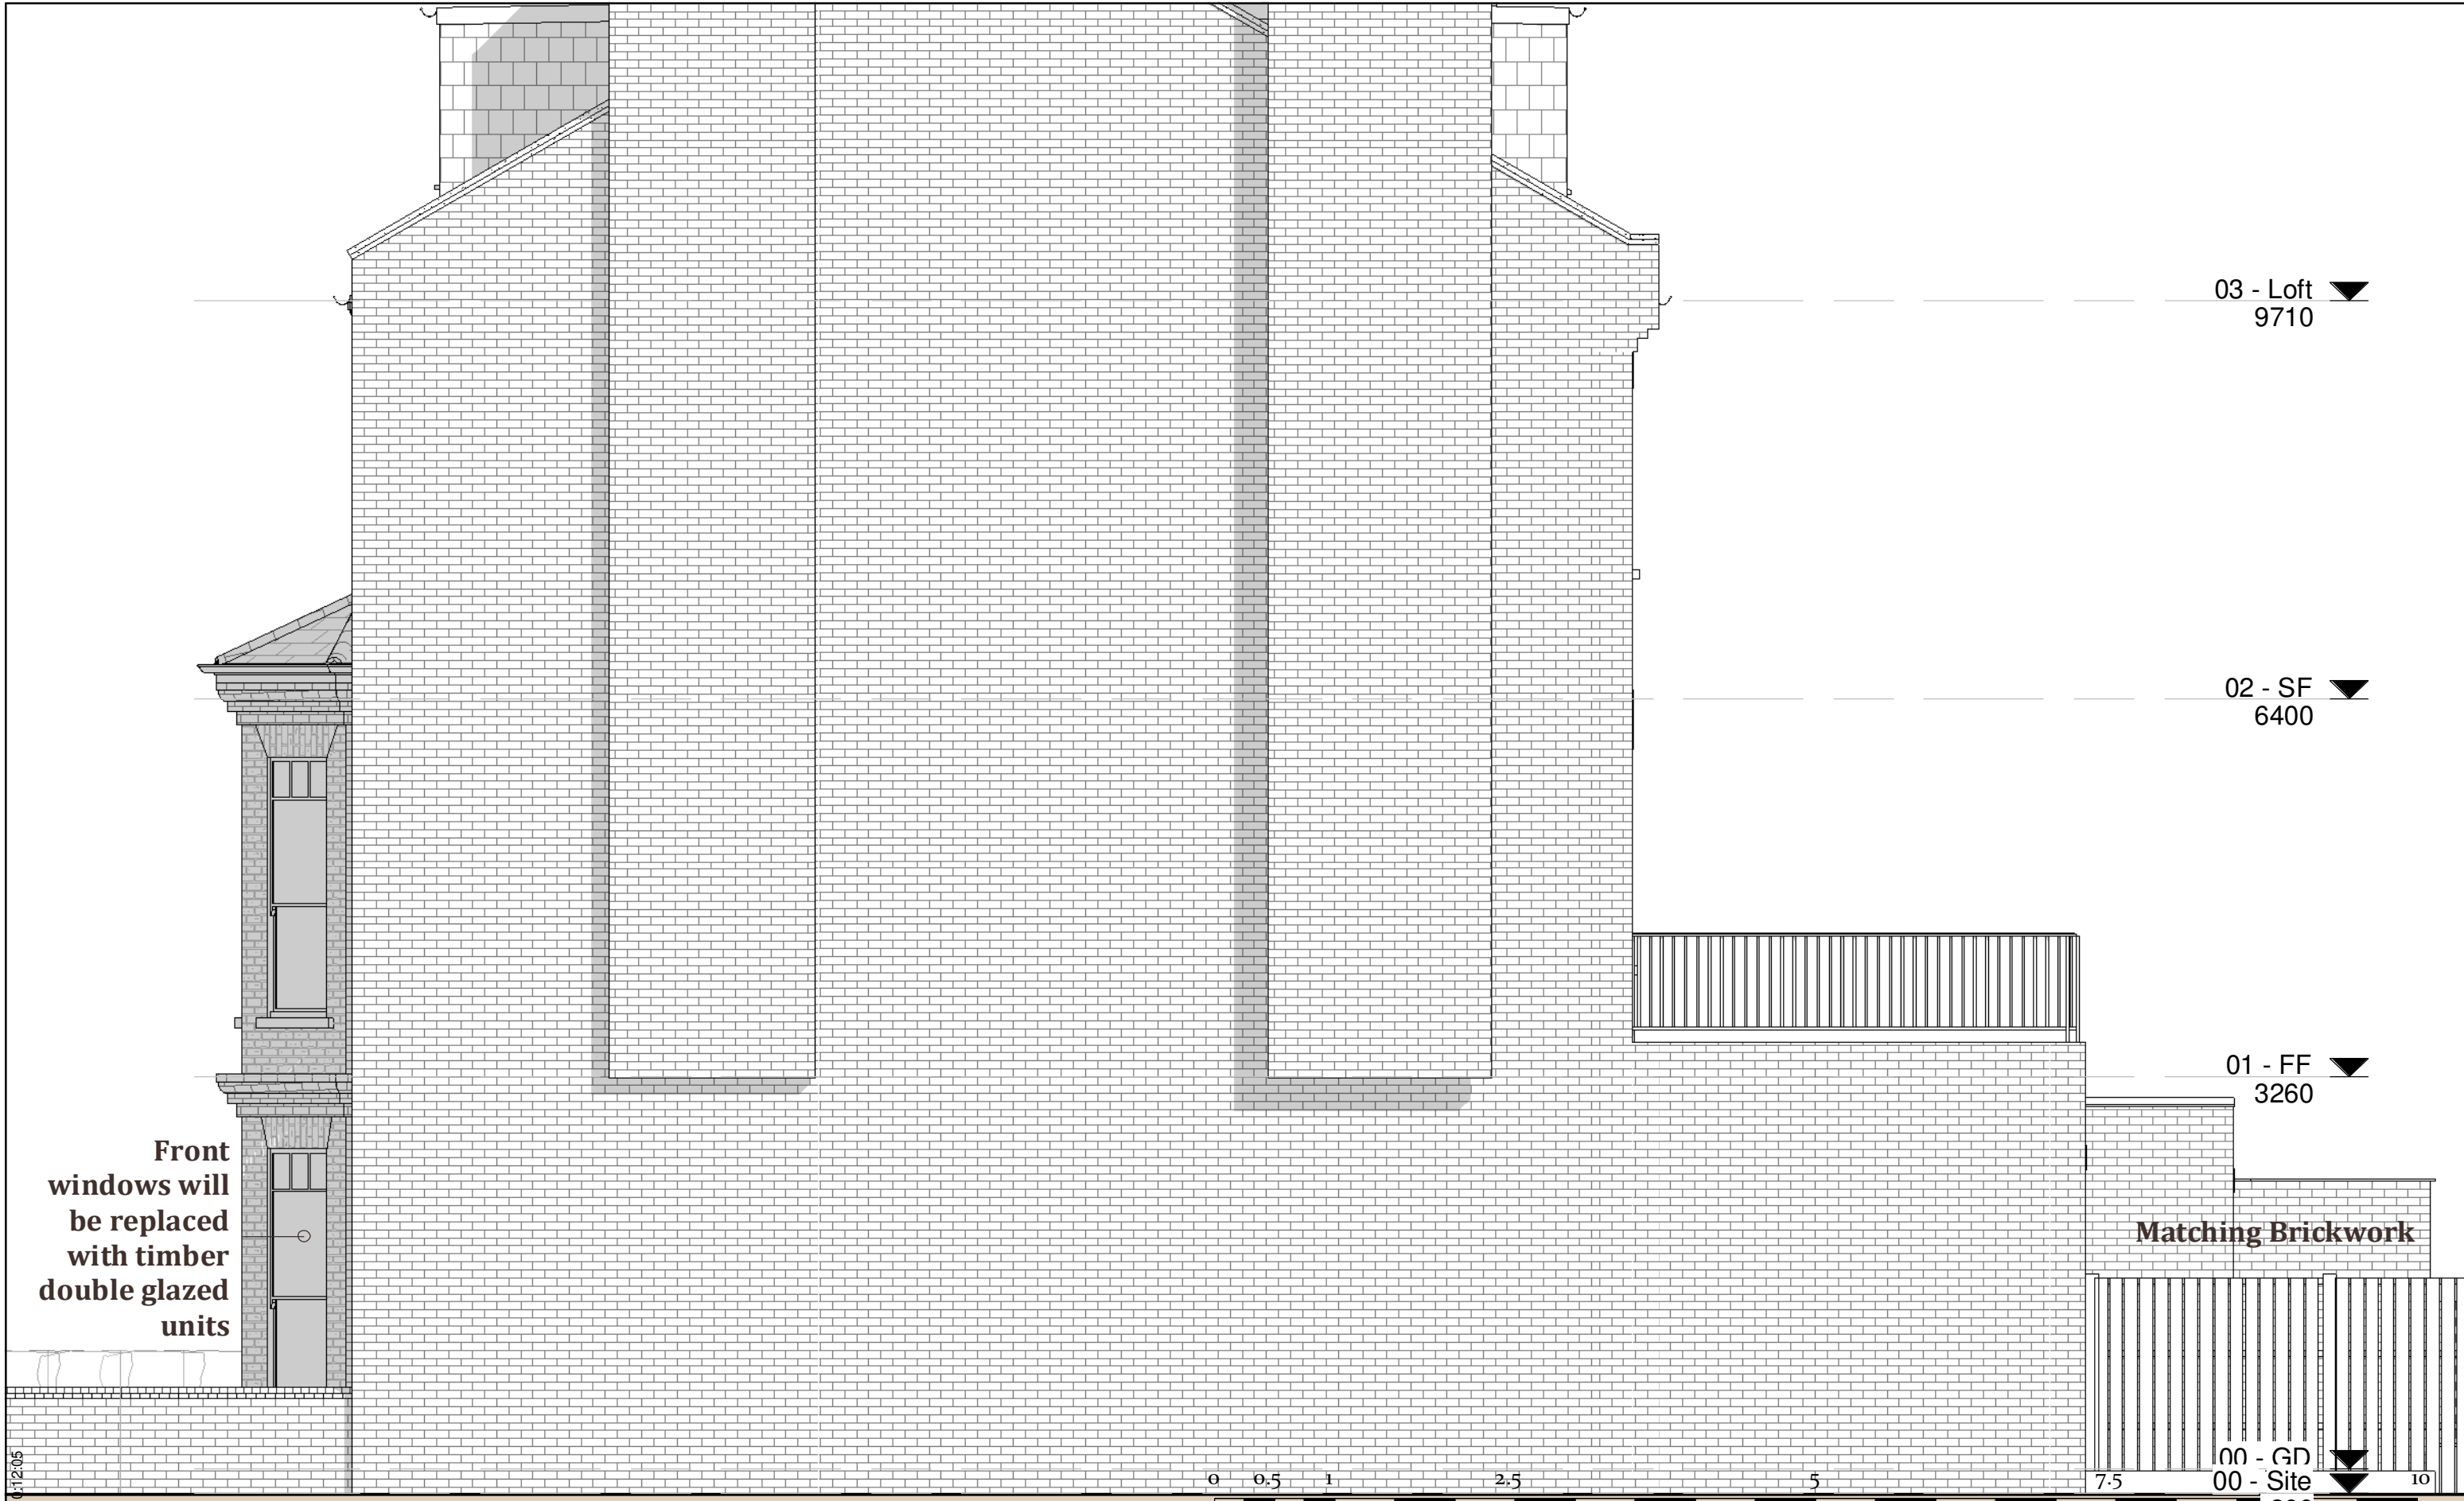

Front windows will be replaced with timber double glazed units


03 - Loft
9710

02 - SF
6400

01 - FF
3260

00 - GD
00 - Site
-200

Matching Brickwork

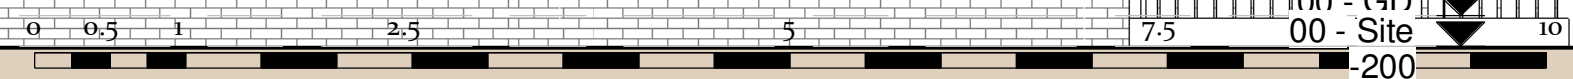

SCALE BAR

14/02/2025 10:11:20:05

Submitted For
Planning

Client Name
Jess and Kris

Project Stage
Detailed Design

Project Address
Flat 1, 68 Goldhurst Terrace, NW6 3HT

N.A. DESIGNS


Please check all dimensions on site prior commencing any work.

Sheet name
Side (Right) Elevation

Page No.
D. PR. 3. 4
Scale | 1 : 50

A3

Project Code
NAD_069
Date: 14/02/2025

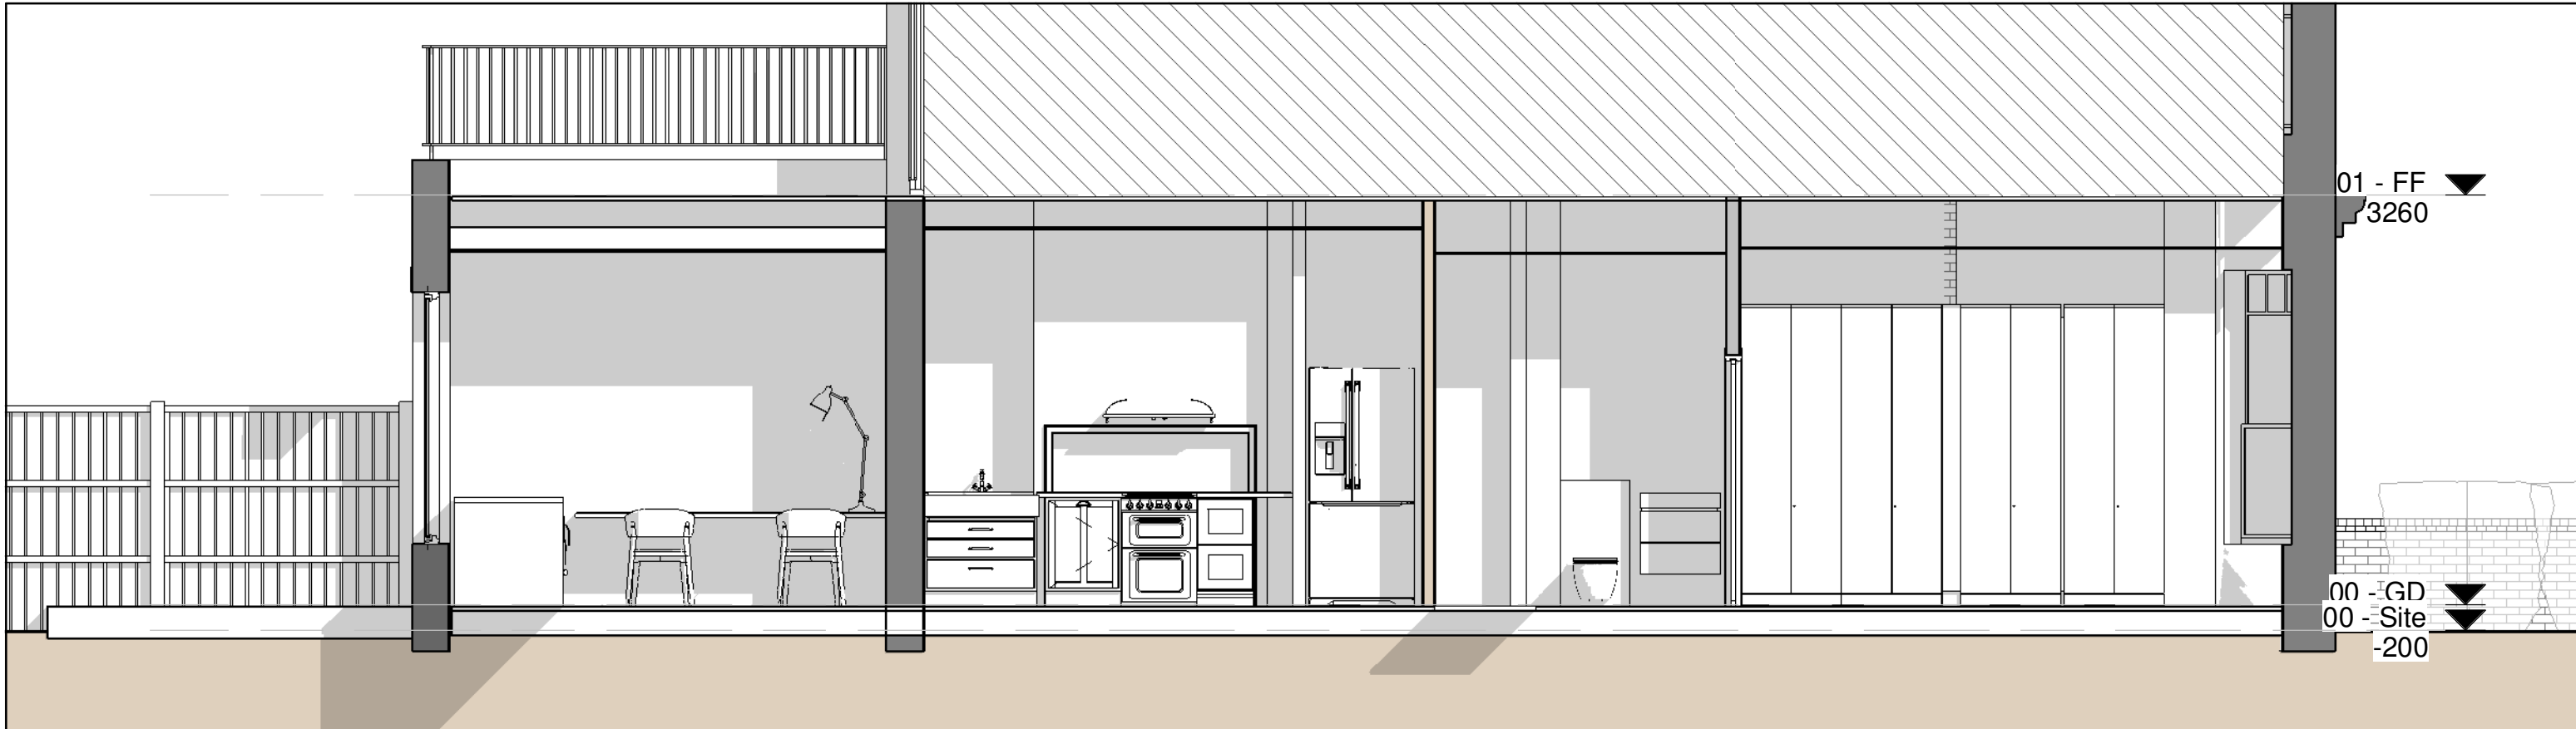


1 Section - 1 - PR

1 : 50

2 Section - 2 - PR

1 : 50

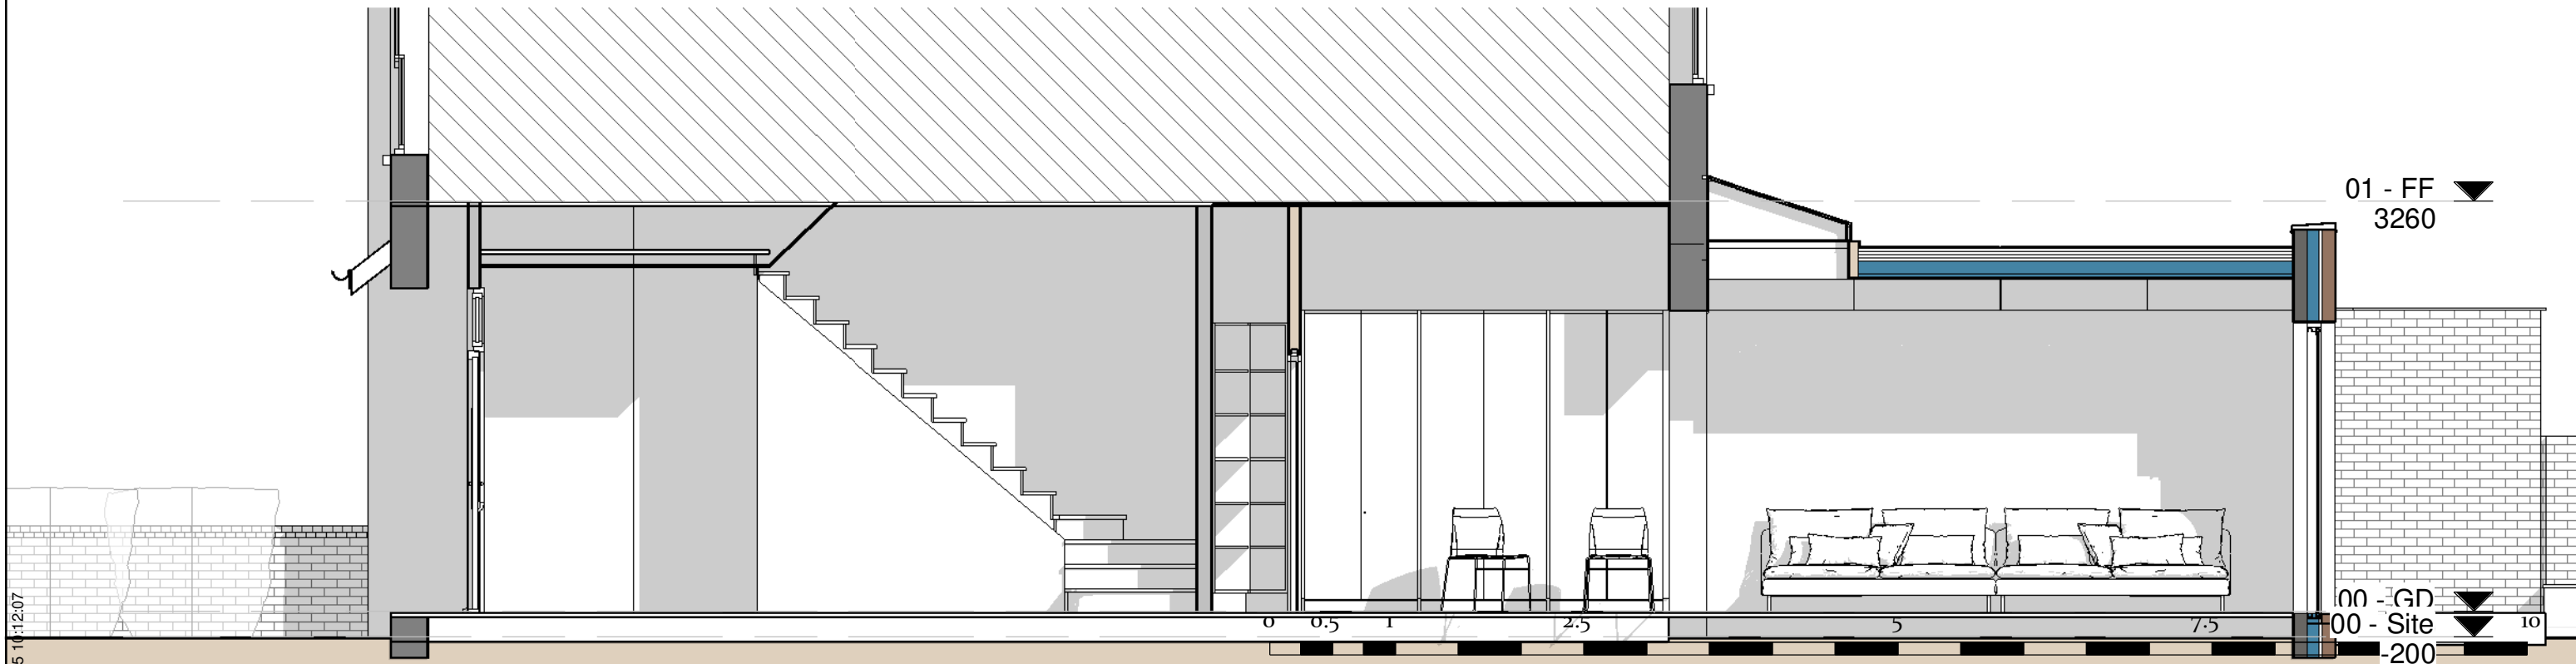

SCALE BAR

Submitted For
Planning

Client Name
Jess and Kris

N.A. DESIGNS

Please check all dimensions on site prior commencing any work.

Sheet name
PR. Section - 1

A3


Project Stage
Detailed Design

Project Address
Flat 1, 68 Goldhurst Terrace, NW6 3HT

Page No.
D. PR. 4. 1
Scale | 1 : 50

Project Code
NAD_069
Date: 14/02/2025


14/02/2025 10:12:07

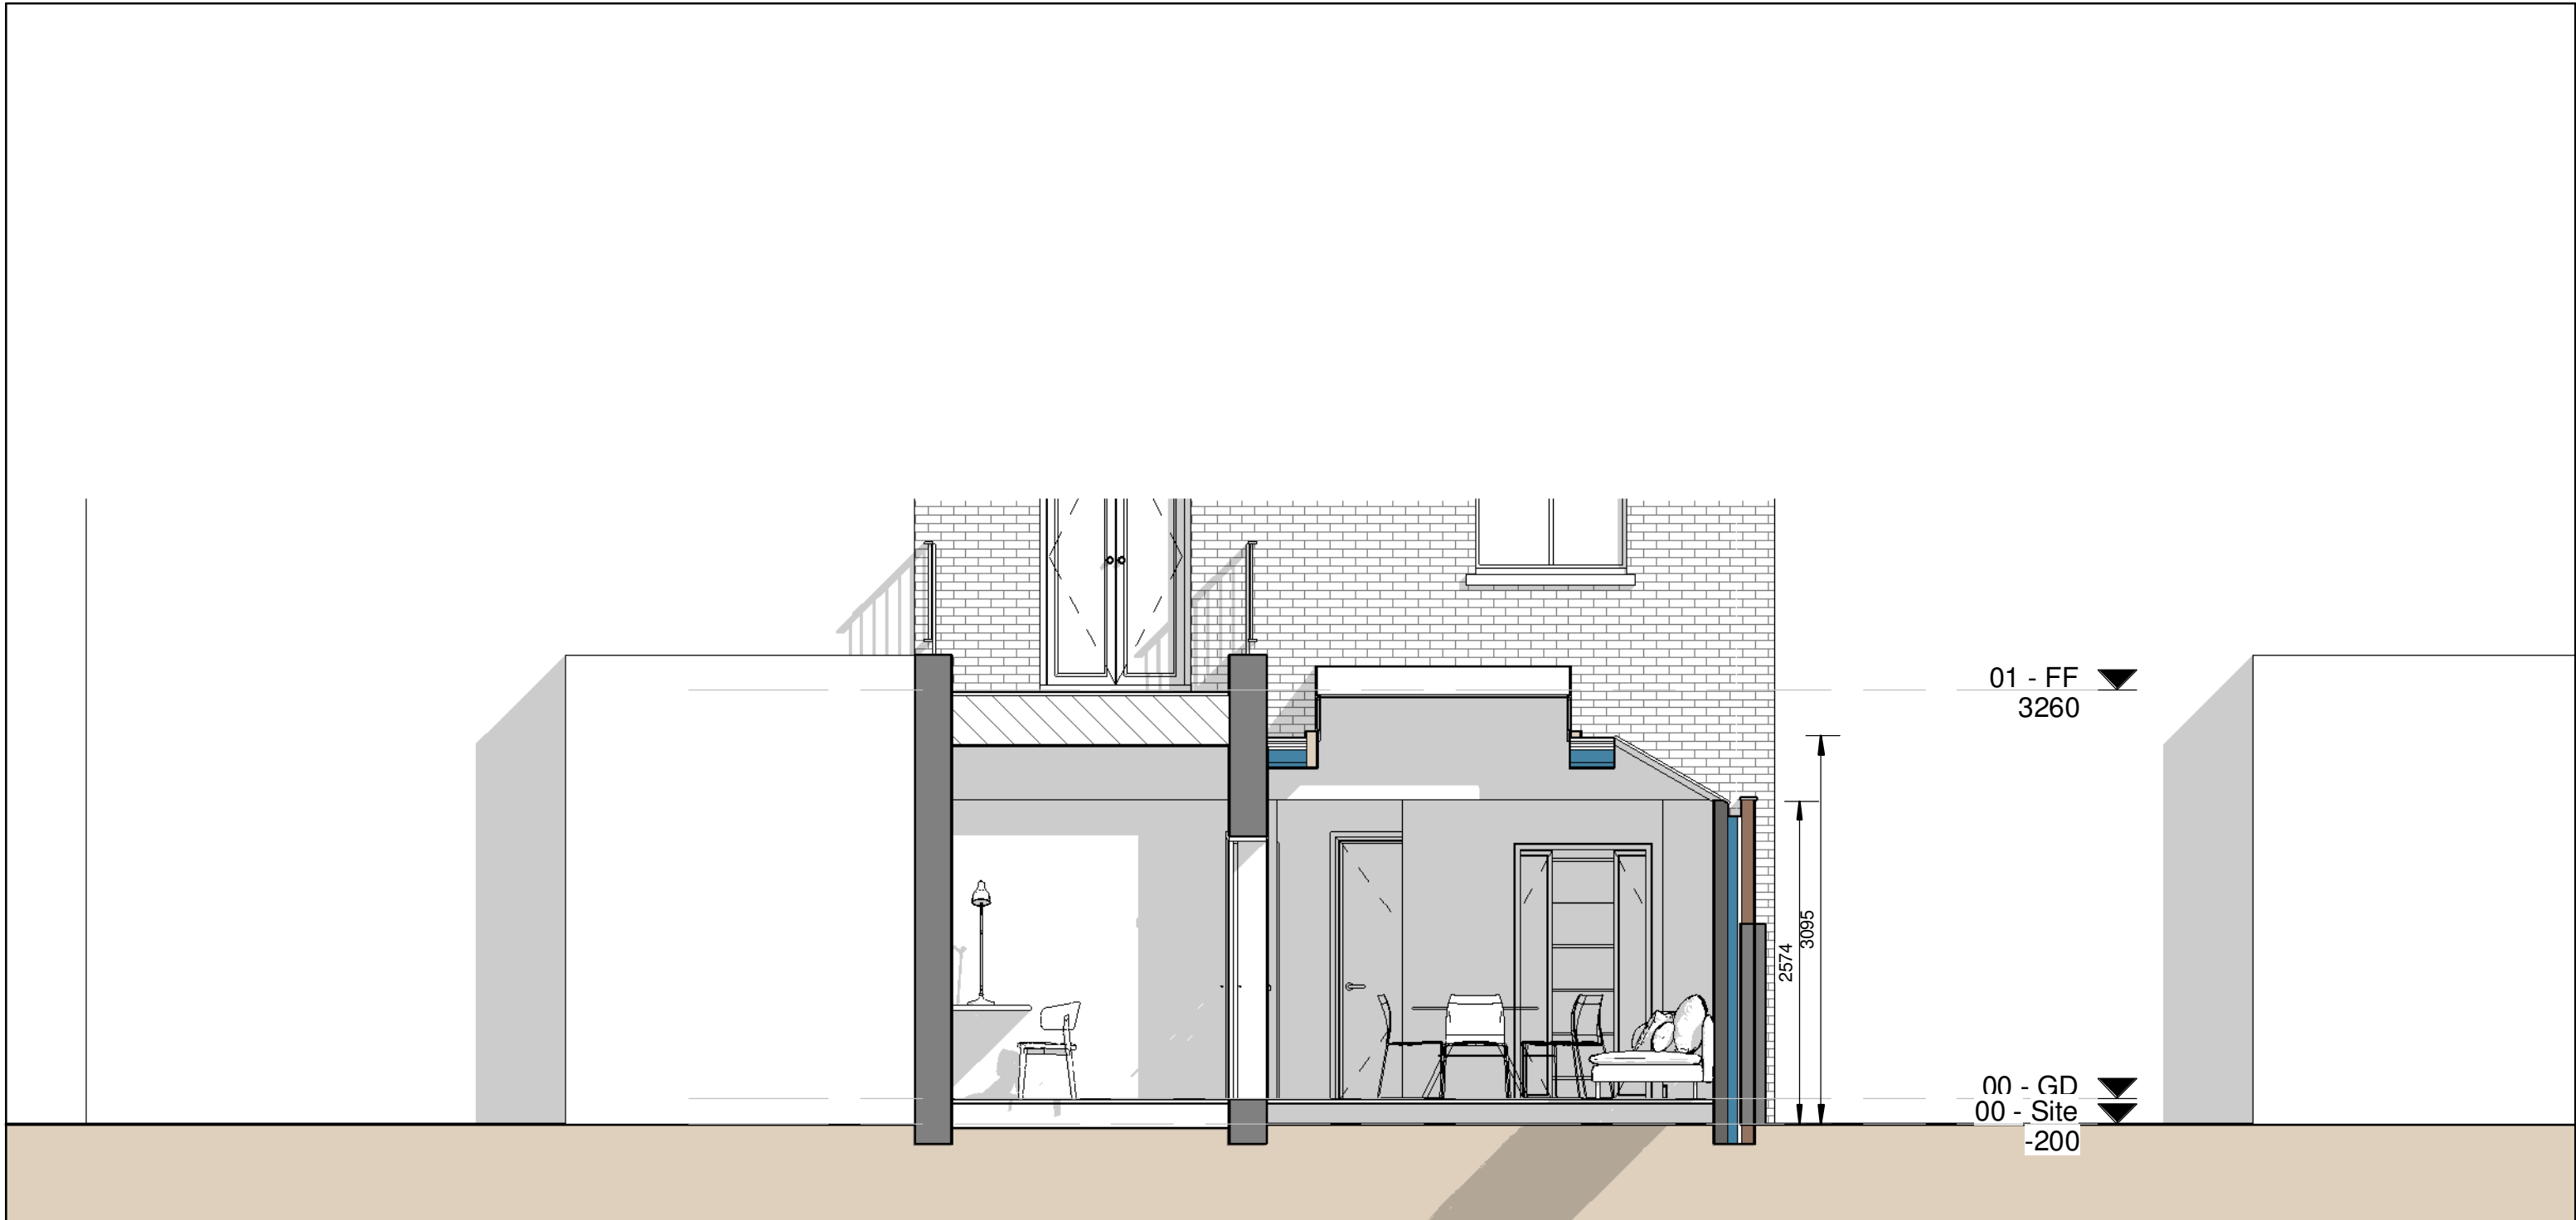

01 - FF ▼
3260

00 - GD ▼
00 - Site ▼
-200

2574
3095

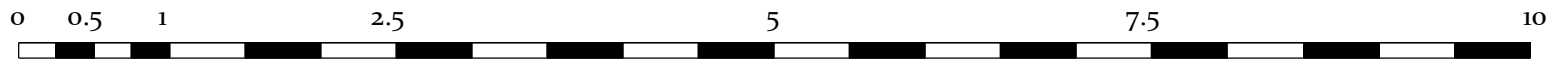

SCALE BAR

14/02/2025 10:12:09

Submitted For
Planning

Client Name
Jess and Kris

N.A. DESIGNS

Please check all dimensions on site prior commencing any work.

Sheet name
PR. Section - 3

A3

Project Stage
Detailed Design

Project Address
Flat 1, 68 Goldhurst Terrace, NW6 3HT

Page No.
D. PR. 4. 2

Project Code
NAD_069

Scale | 1 : 50

Date: 14/02/2025