

PRELIMINARY INFORMATION

This drawing has been produced for Z Moore for architectural services alone and is not intended for use by any other person or for any other purpose.

Drawings remain copyright of Well St Studio and may not be reproduced without written consent or licence.

All drawings to be read in conjunction with relevant details, specifications and schedule information.

WSS assume no responsibility for survey dimensional accuracy and corresponding site dimensions.

This Drawing is not for construction.

Contractor to check all dimensions on site, report any discrepancies immediately and prior to commencement of setting or any out execution of relevant works.

Do not scale from drawings.



Site Location Plan 1:1250



Site Block Plan 1:500

Well St Studio

Architecture & Design


238b, Well St  
London E9 6QT

+44 (0)208 432 9521  
contact@wellststudio.co.uk  
wellststudio.co.uk

Revision History

Rev	Date	Description
-----	------	-------------

Orientation & Scale

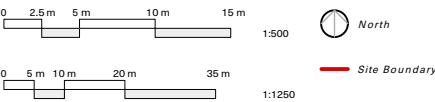

Project	84 South Hill Park - NW3 2SN
Drawing Title	Site Location & Block Plans
Drawing No.	24_SHP_A_P_10.00

Drawn by	RG
Date	14.01.25
Scale	1:1250 / 1:500 @ A3

PRELIMINARY INFORMATION

This drawing has been produced for Z Moore for architectural services alone and is not intended for use by any other person or for any other purpose.

Drawings remain copyright of Well St Studio and may not be reproduced without written consent or licence.


All drawings to be read in conjunction with relevant details, specifications and schedule information.

WSS assume no responsibility for survey dimensional accuracy and corresponding site dimensions.

This Drawing is not for construction.

Contractor to check all dimensions on site, report any discrepancies immediately and prior to commencement of setting or any out execution of relevant works.

Do not scale from drawings.

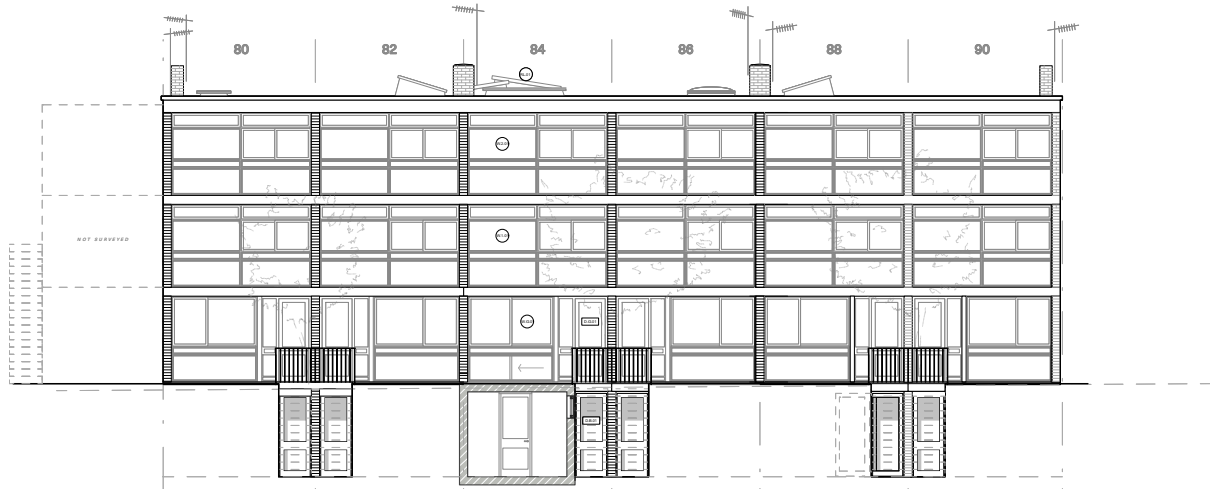

Front Elevation - As Existing 1:200




LG Floor Plan  
As Existing 1:200

Ground Floor Plan  
As Existing 1:200


First Floor Plan  
As Existing 1:200

Second Floor Plan  
As Existing 1:200

Roof Plan  
As Existing 1:200

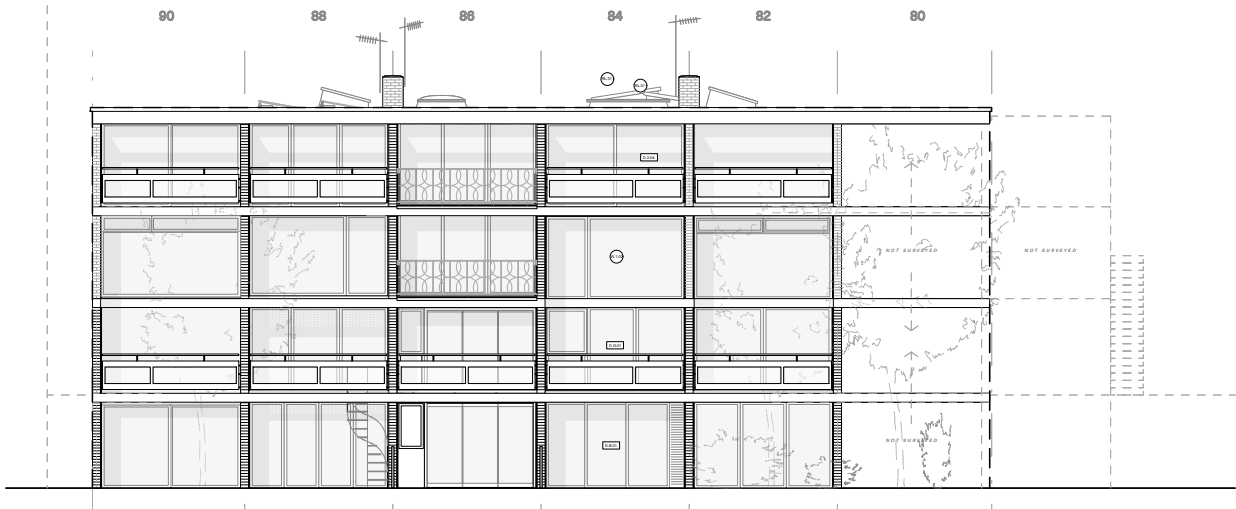

Rear Elevation - As Existing 1:200

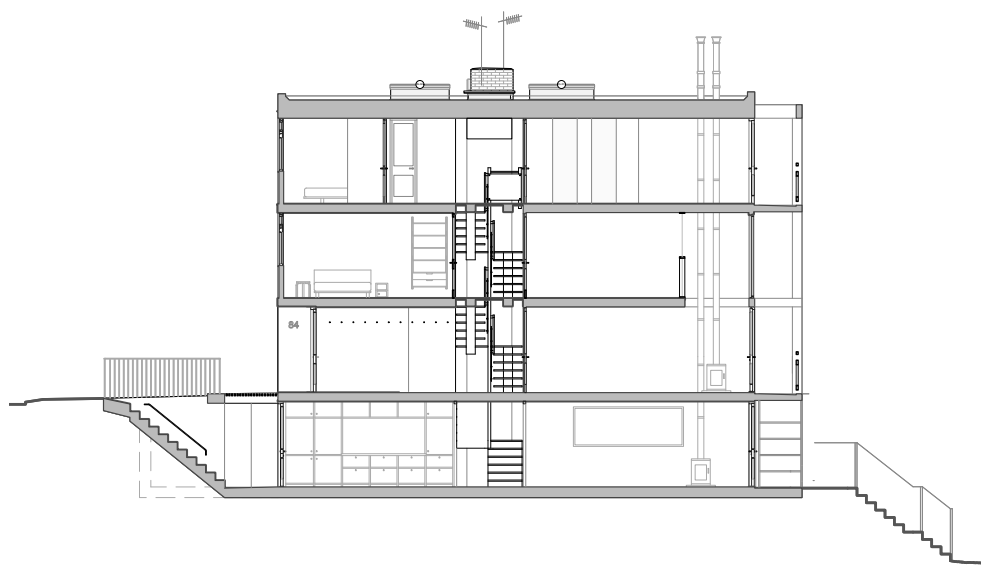

Section A - As Existing 1:200

Well St Studio

Architecture & Design


238b, Well St  
London E9 6QT

+44 (0)208 432 9521  
contact@wellststudio.co.uk  
wellststudio.co.uk

Revision History

Rev	Date	Description
-----	------	-------------

Orientation & Scale

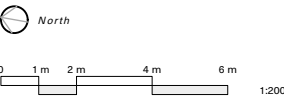

Project	84 South Hill Park - NW3 2SN
Drawing Title	General Arrangement Plans / Elevations _ As Existing
Drawing No.	23_SHPII_A_GA_10.01

Drawn by	RG
Date	16.06.23
Scale	1:200 @ A3

PRELIMINARY INFORMATION

This drawing has been produced for Z Moore for architectural services alone and is not intended for use by any other person or for any other purpose.

Drawings remain copyright of Well St Studio and may not be reproduced without written consent or licence.



All drawings to be read in conjunction with relevant details, specifications and schedule information.

WSS assume no responsibility for survey dimensional accuracy and corresponding site dimensions.


This Drawing is not for construction.

Contractor to check all dimensions on site, report any discrepancies immediately and prior to commencement of setting or any out execution of relevant works.


Do not scale from drawings.

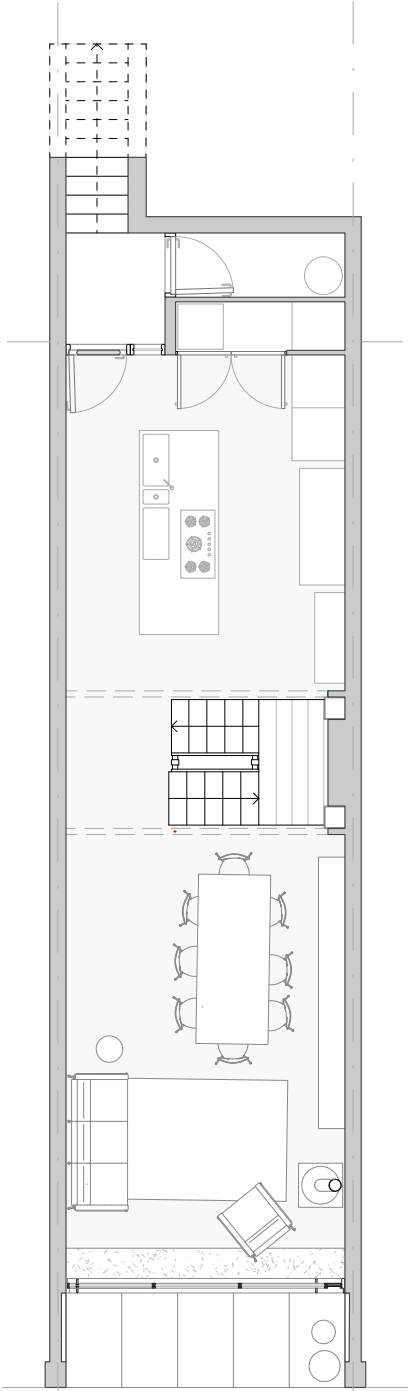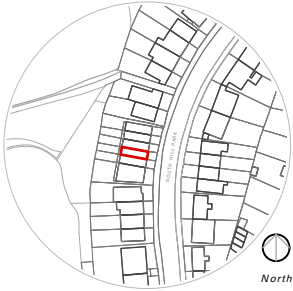


Lower Ground Floor Plan  
As Existing 1:100

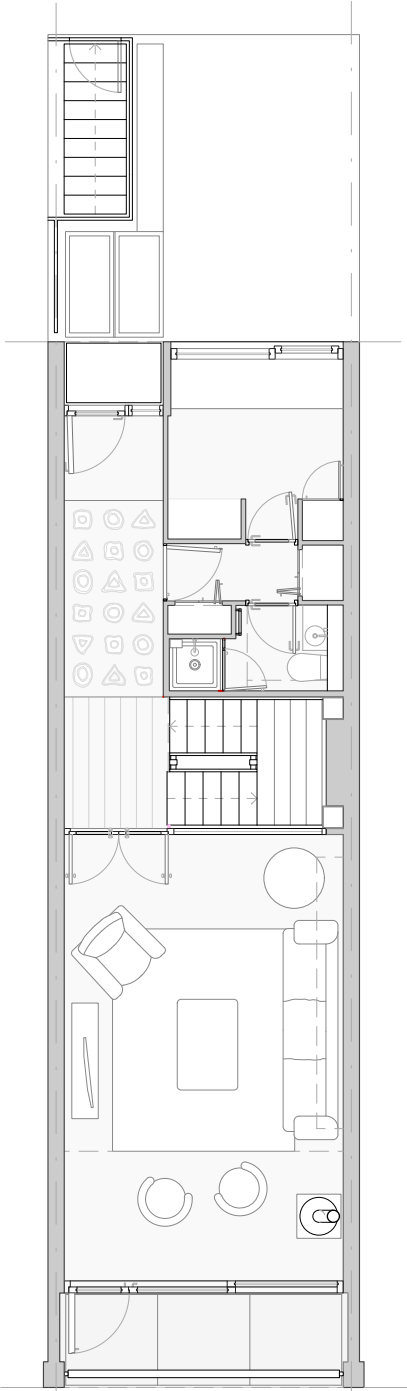


Ground Floor Plan  
As Existing 1:100

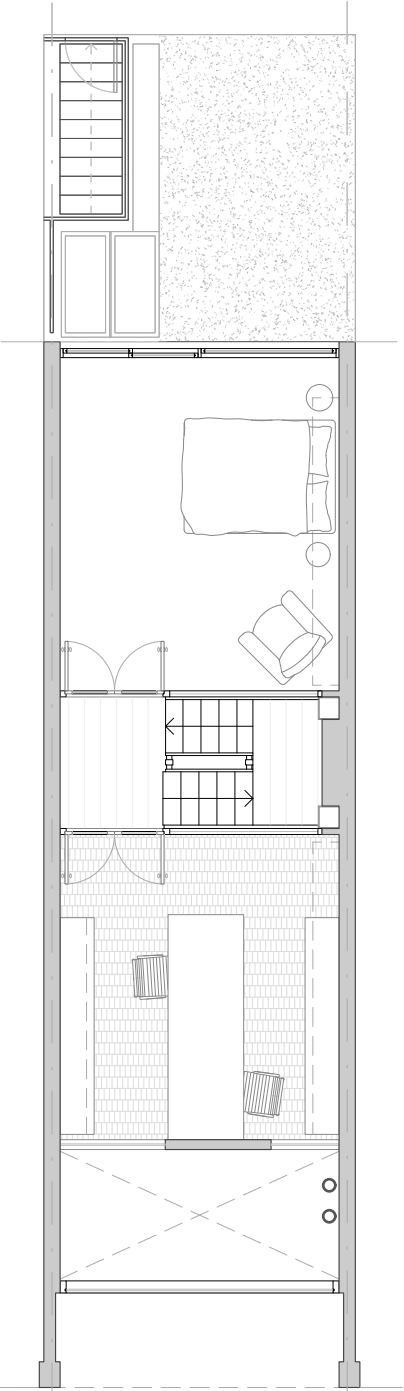

First Floor Plan  
As Existing 1:100

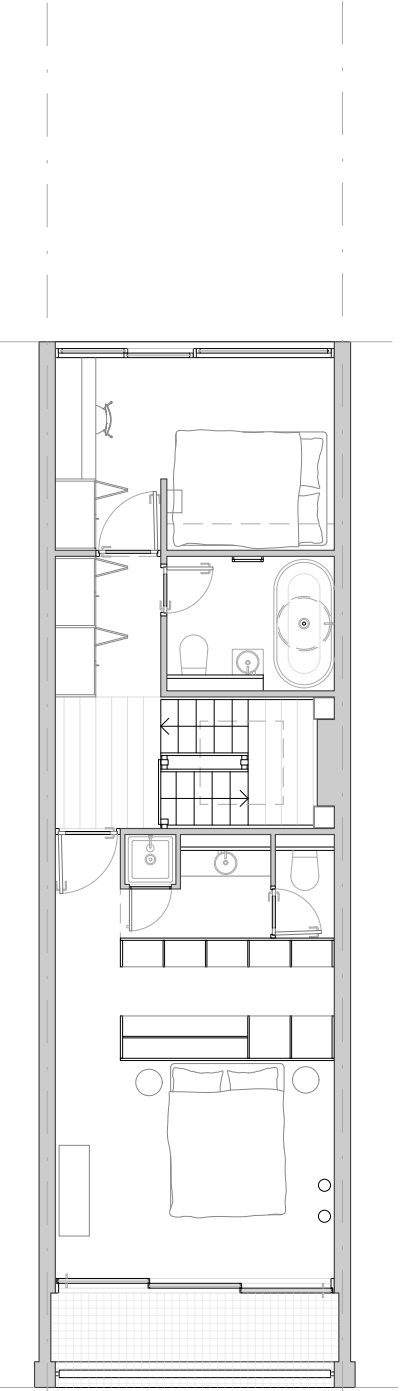

Second Floor Plan  
As Existing 1:100

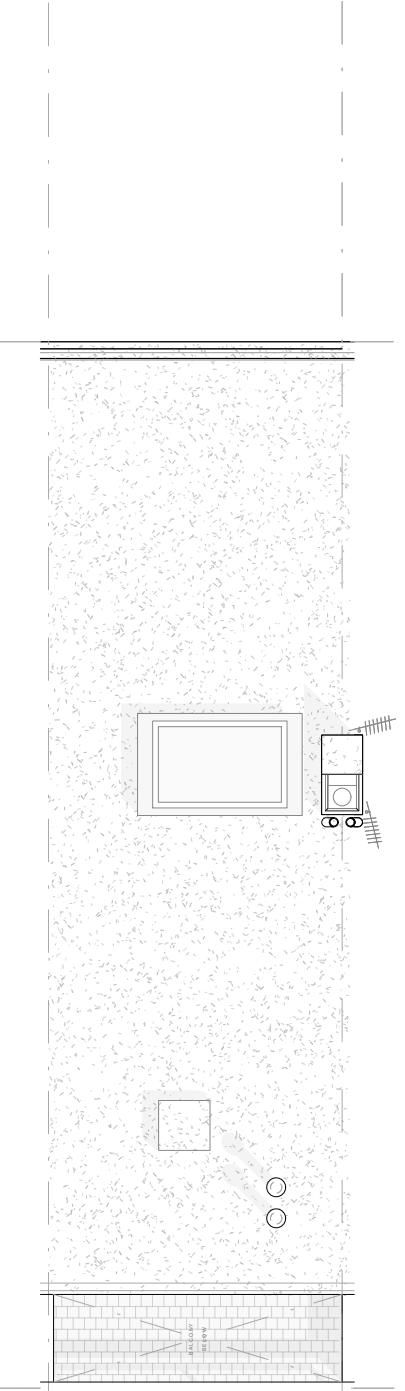


Roof Plan  
As Existing 1:100

Well St Studio  
Architecture & Design

238b, Well St  
London E9 6QT  
  
+44 (0)208 432 9521  
contact@wellststudio.co.uk  
wellststudio.co.uk

Revision History  
Rev Date Description

Orientation & Scale

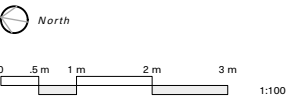

Project 84 South Hill Park - NW3 2SN  
  
Drawing Title General Arrangement Plans \_ As Existing  
  
Drawing No. 23\_SHPII\_A\_GA\_10.02

Drawn by RG  
  
Date 16.06.23  
  
Scale 1:100 @ A3

PRELIMINARY INFORMATION

This drawing has been produced for Z Moore for architectural services alone and is not intended for use by any other person or for any other purpose.

Drawings remain copyright of Well St Studio and may not be reproduced without written consent or licence.



All drawings to be read in conjunction with relevant details, specifications and schedule information.

WSS assume no responsibility for survey dimensional accuracy and corresponding site dimensions.

This Drawing is not for construction.

Contractor to check all dimensions on site, report any discrepancies immediately and prior to commencement of setting or any out execution of relevant works.

Do not scale from drawings.

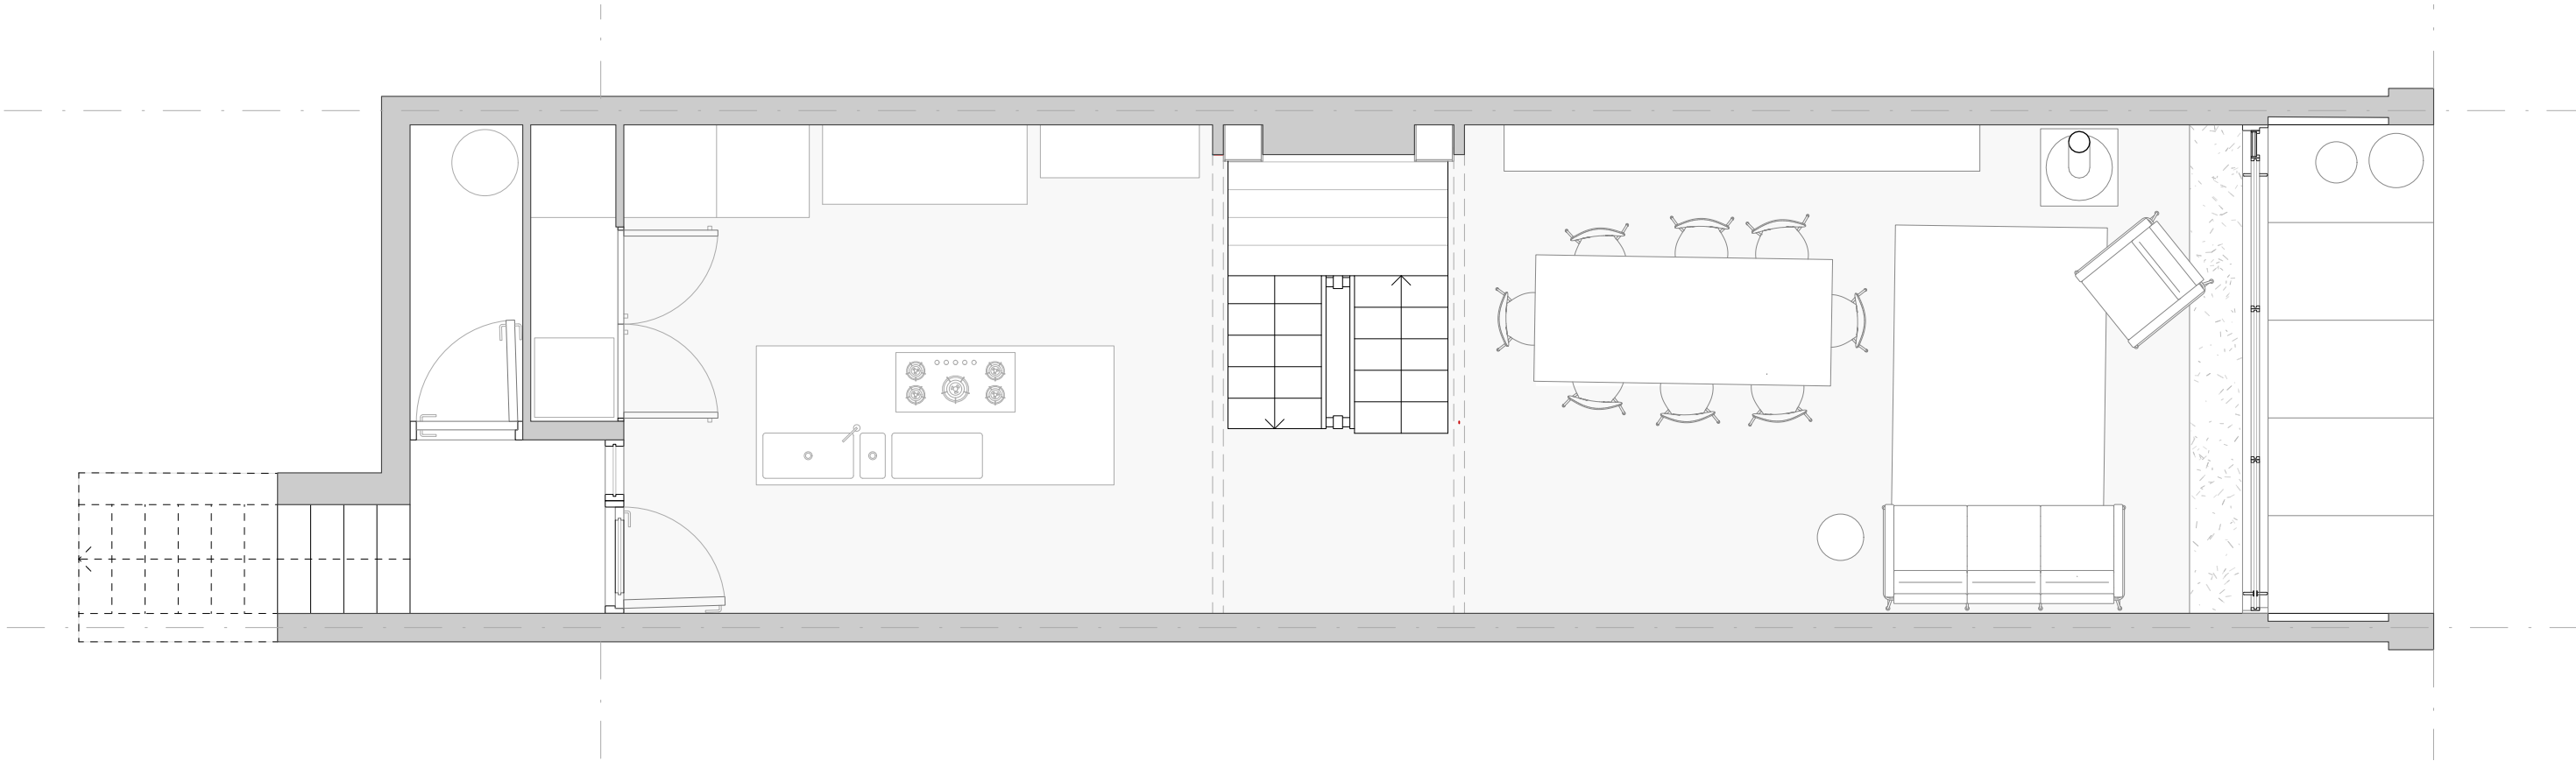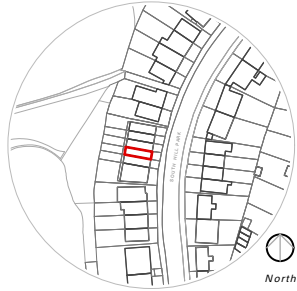


Lower Ground Floor Plan  
As Existing 1:50

Well St Studio  
Architecture & Design

238b, Well St  
London E9 6QT  
  
+44 (0)208 432 9521  
contact@wellststudio.co.uk  
wellststudio.co.uk

Revision History  
Rev Date Description

Orientation & Scale

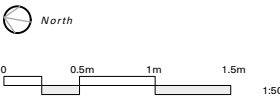

Project	84 South Hill Park - NW3 2SN
Drawing Title	Lower Ground Floor Plan _ As Existing
Drawing No.	23_SHPII_A_P_10.03

Drawn by	RG
Date	16.06.23
Scale	1:50 @ A3

PRELIMINARY INFORMATION

This drawing has been produced for Z Moore for architectural services alone and is not intended for use by any other person or for any other purpose.

Drawings remain copyright of Well St Studio and may not be reproduced without written consent or licence.



All drawings to be read in conjunction with relevant details, specifications and schedule information.

WSS assume no responsibility for survey dimensional accuracy and corresponding site dimensions.

This Drawing is not for construction.

Contractor to check all dimensions on site, report any discrepancies immediately and prior to commencement of setting or any out execution of relevant works.

Do not scale from drawings.

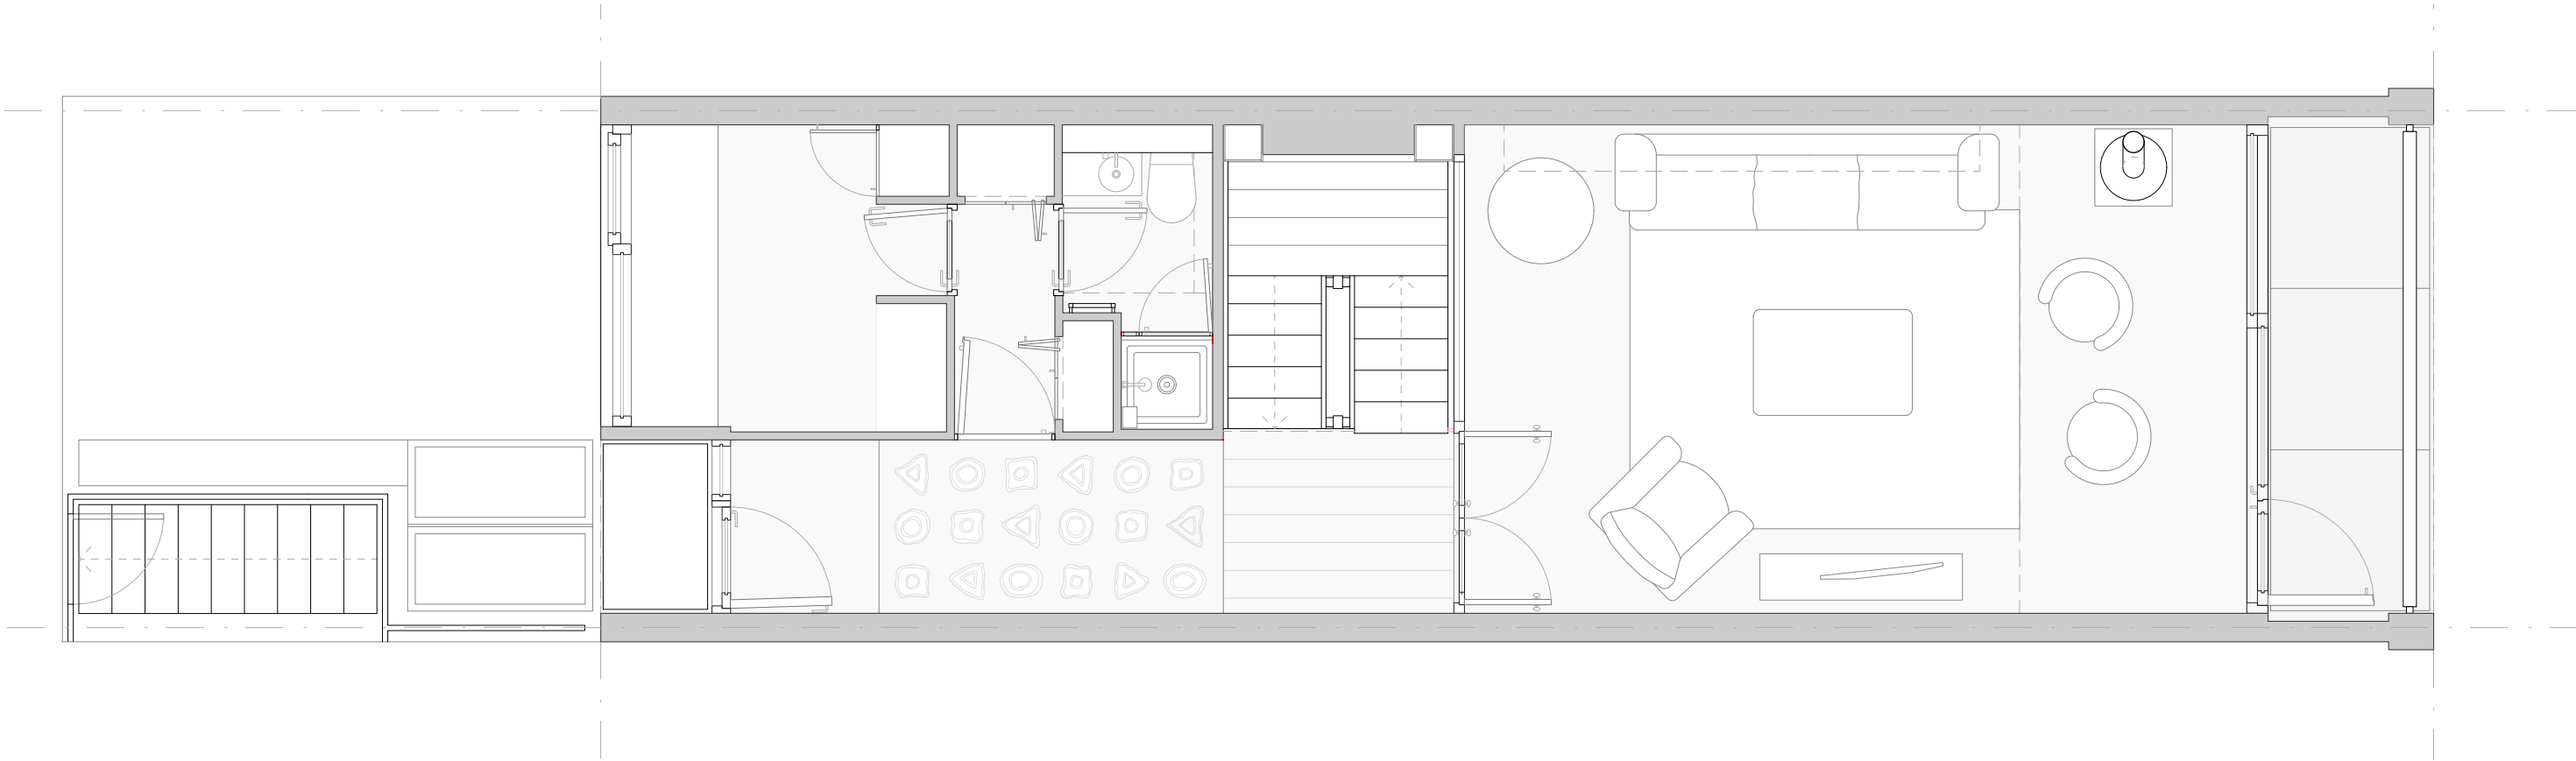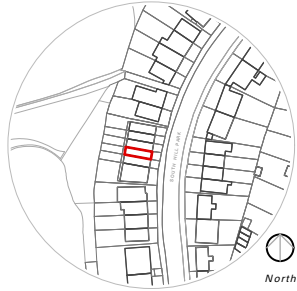

Ground Floor Plan  
As Existing 1:50

Well St Studio  
Architecture & Design


238b, Well St  
London E9 6QT

+44 (0)208 432 9521  
contact@wellststudio.co.uk  
wellststudio.co.uk

Revision History

Rev	Date	Description
-----	------	-------------

Orientation & Scale

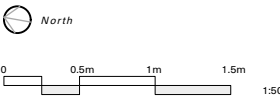

Project	84 South Hill Park - NW3 2SN
Drawing Title	Ground Floor Plan _ As Existing
Drawing No.	23_SHPII_A_P_10.04

Drawn by	RG
Date	16.06.23
Scale	1:50 @ A3

PRELIMINARY INFORMATION

This drawing has been produced for Z Moore for architectural services alone and is not intended for use by any other person or for any other purpose.

Drawings remain copyright of Well St Studio and may not be reproduced without written consent or licence.



All drawings to be read in conjunction with relevant details, specifications and schedule information.

WSS assume no responsibility for survey dimensional accuracy and corresponding site dimensions.

This Drawing is not for construction.

Contractor to check all dimensions on site, report any discrepancies immediately and prior to commencement of setting or any out execution of relevant works.

Do not scale from drawings.

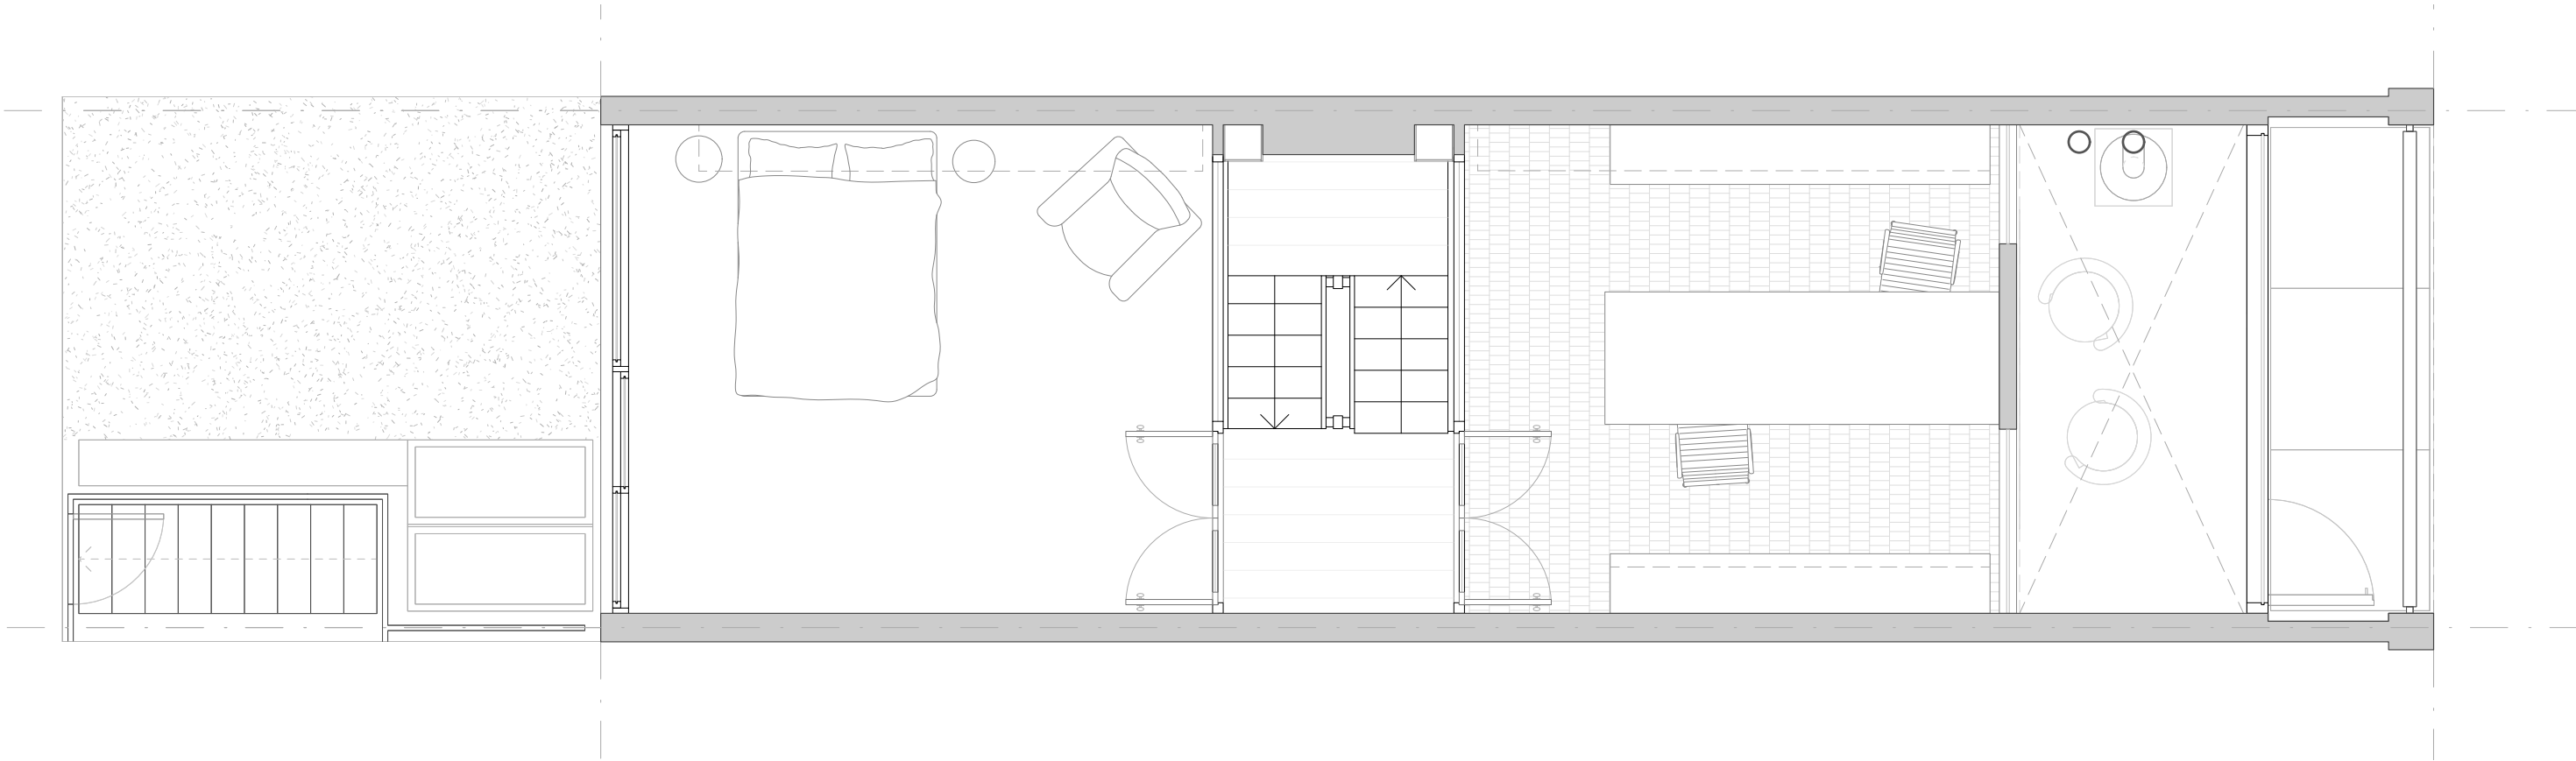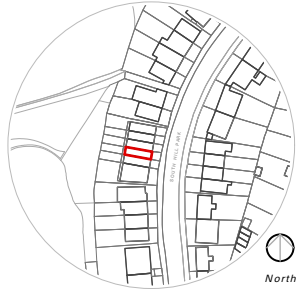

First Floor Plan

As Existing 1:50

Well St Studio

Architecture & Design


238b, Well St  
London E9 6QT

+44 (0)208 432 9521  
contact@wellststudio.co.uk  
wellststudio.co.uk

Revision History

Rev	Date	Description
-----	------	-------------

Orientation & Scale

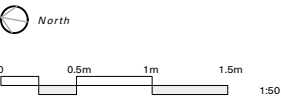

Project	84 South Hill Park - NW3 2SN
Drawing Title	First Floor Plan _ As Existing
Drawing No.	23_SHPII_A_P_10.05

Drawn by	RG
Date	16.06.23
Scale	1:50 @ A3

PRELIMINARY INFORMATION

This drawing has been produced for Z Moore for architectural services alone and is not intended for use by any other person or for any other purpose.

Drawings remain copyright of Well St Studio and may not be reproduced without written consent or licence.



All drawings to be read in conjunction with relevant details, specifications and schedule information.

WSS assume no responsibility for survey dimensional accuracy and corresponding site dimensions.

This Drawing is not for construction.

Contractor to check all dimensions on site, report any discrepancies immediately and prior to commencement of setting or any out execution of relevant works.

Do not scale from drawings.

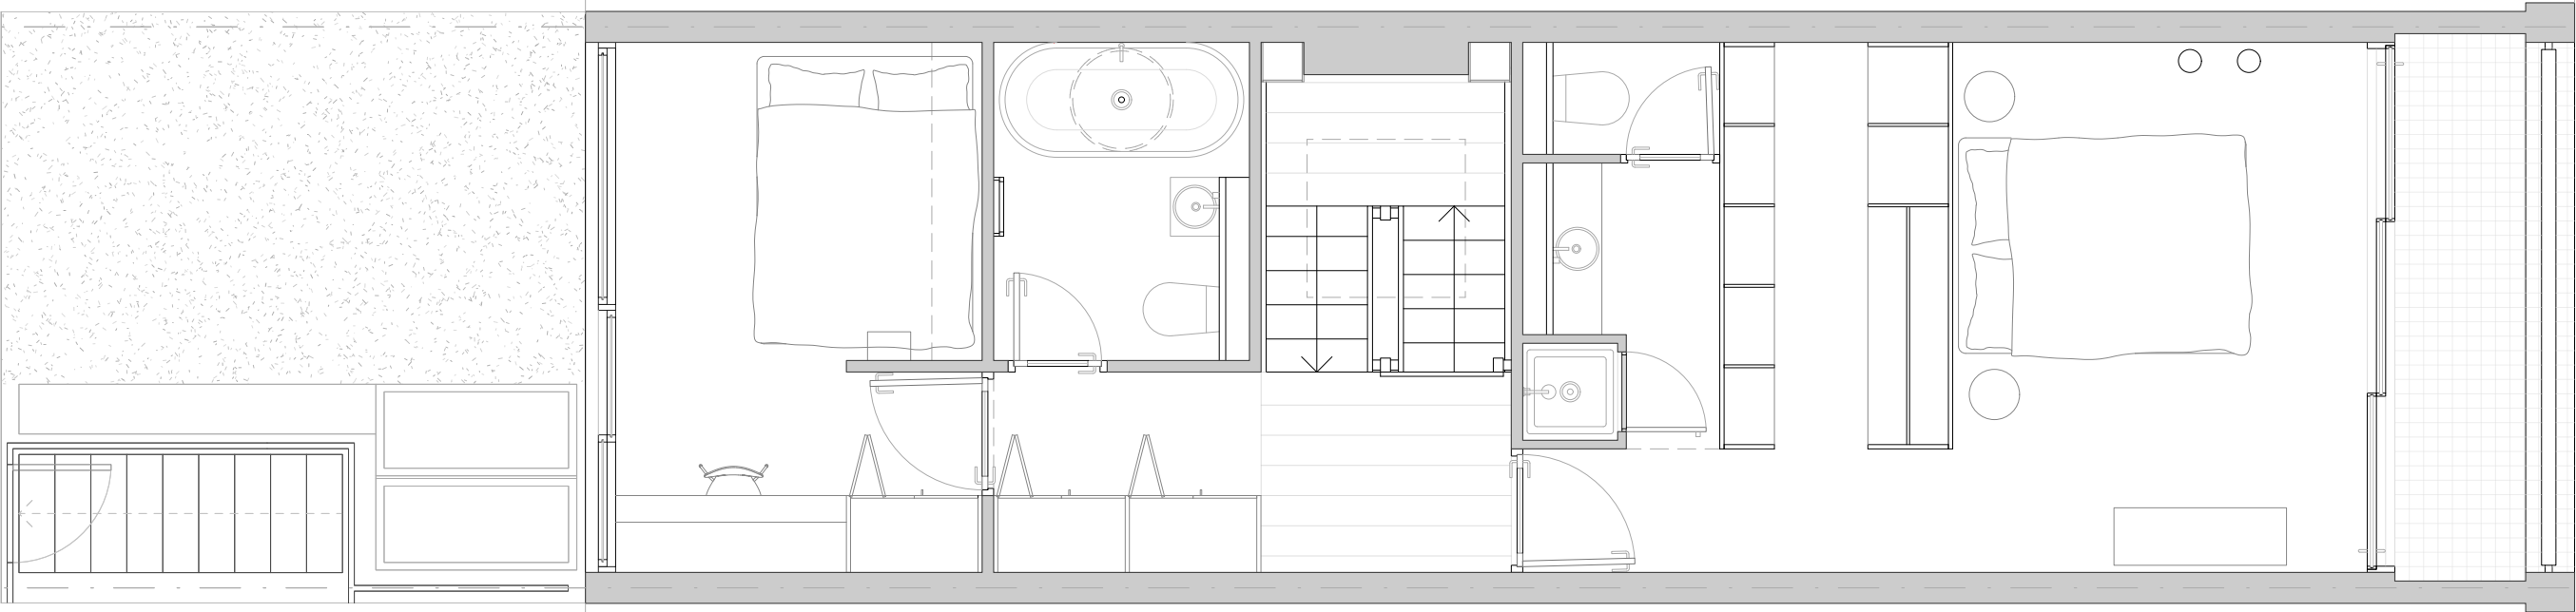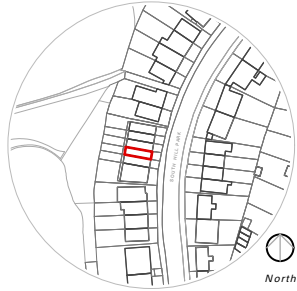

Second Floor Plan  
As Existing 1:50

Well St Studio  
Architecture & Design


238b, Well St  
London E9 6QT

+44 (0)208 432 9521  
contact@wellststudio.co.uk  
wellststudio.co.uk

Revision History

Rev	Date	Description
-----	------	-------------

Orientation & Scale

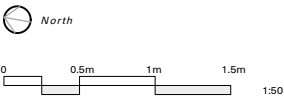

Project	84 South Hill Park - NW3 2SN
Drawing Title	Second Floor Plan _ As Existing
Drawing No.	23_SHPII_A_P_10.06

Drawn by	RG
Date	16.06.23
Scale	1:50 @ A3



PRELIMINARY INFORMATION

This drawing has been produced for Z Moore for architectural services alone and is not intended for use by any other person or for any other purpose.

Drawings remain copyright of Well St Studio and may not be reproduced without written consent or licence.



All drawings to be read in conjunction with relevant details, specifications and schedule information.

WSS assume no responsibility for survey dimensional accuracy and corresponding site dimensions.

This Drawing is not for construction.

Contractor to check all dimensions on site, report any discrepancies immediately and prior to commencement of setting or any out execution of relevant works.

Do not scale from drawings.

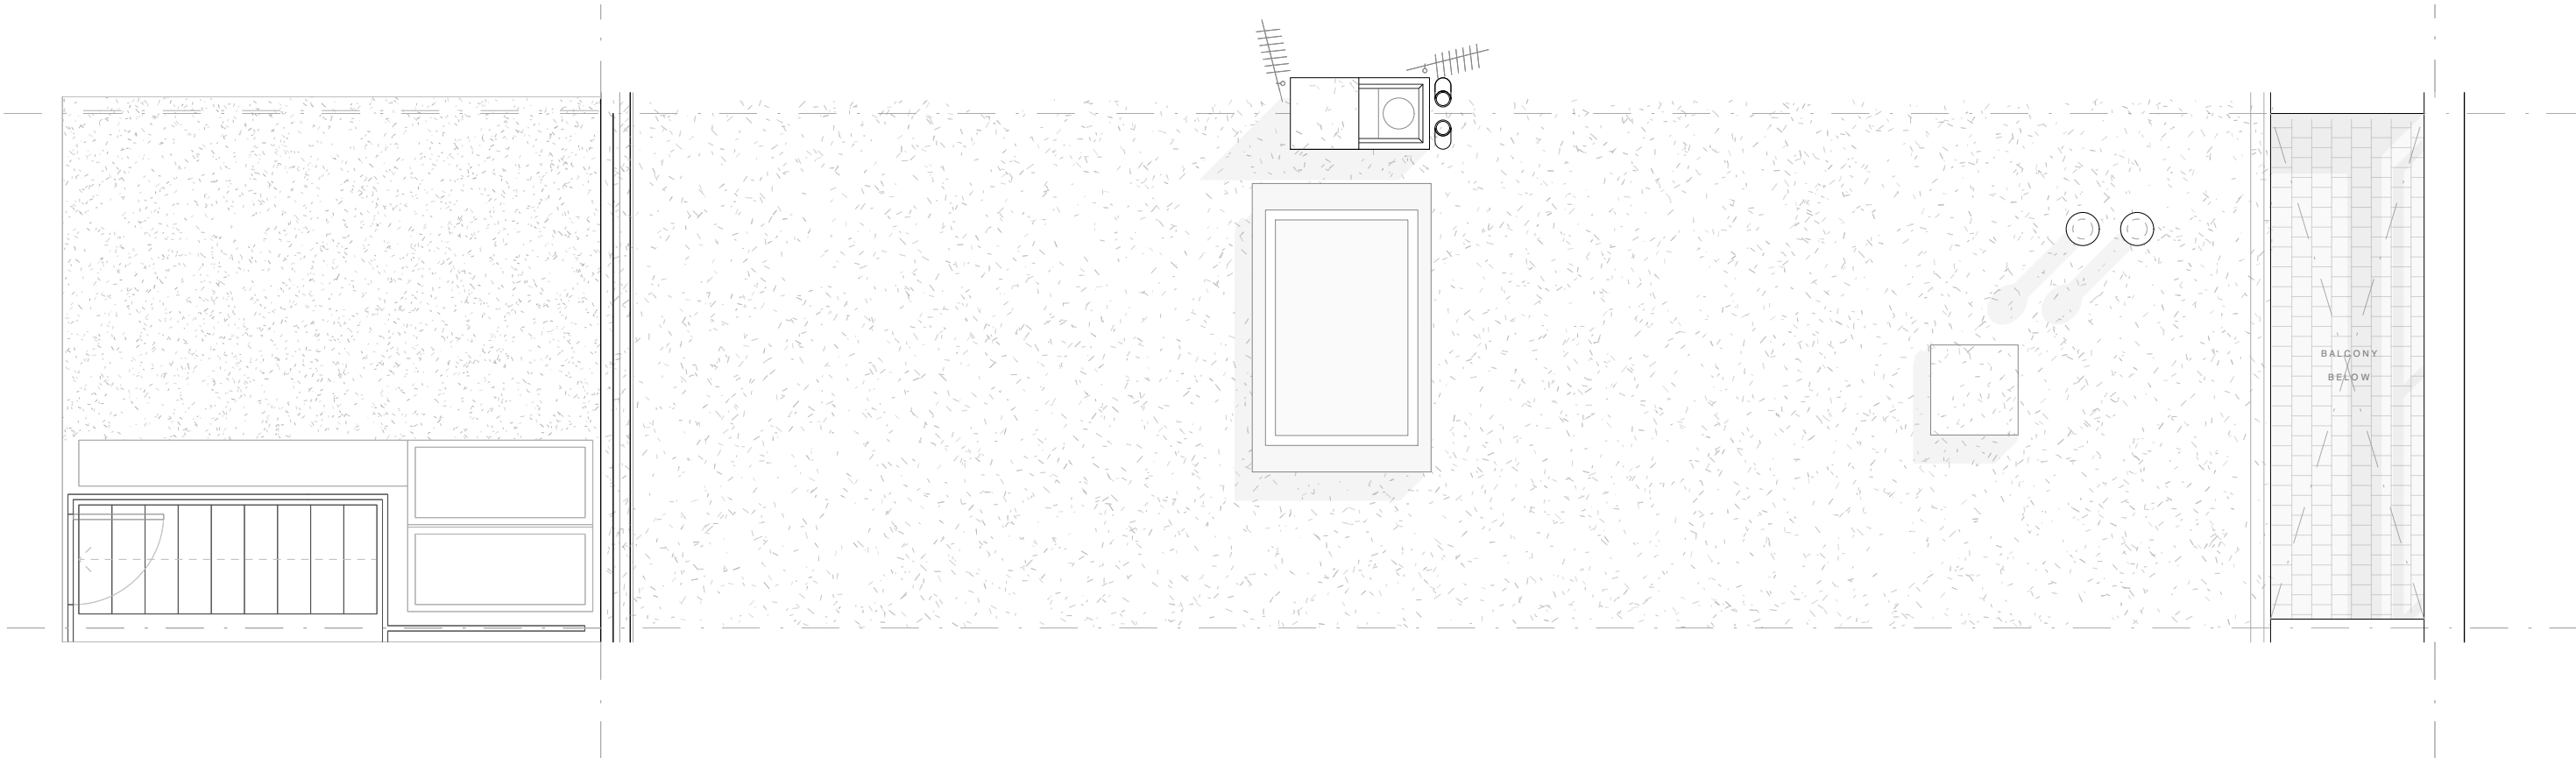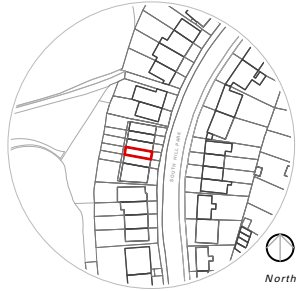

Roof Plan

As Existing 1:50

Well St Studio


Architecture & Design

238b, Well St  
London E9 6QT

+44 (0)208 432 9521  
contact@wellststudio.co.uk  
wellststudio.co.uk

Revision History  
Rev Date Description

Orientation & Scale

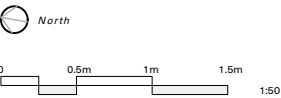

Project 84 South Hill Park - NW3 2SN

Drawing Title Roof Plan \_ As Existing

Drawing No. 23\_SHPII\_A\_P\_10.07

Drawn by RG

Date 16.06.23

Scale 1:50 @ A3



PRELIMINARY INFORMATION

This drawing has been produced for Z Moore for architectural services alone and is not intended for use by any other person or for any other purpose.

Drawings remain copyright of Well St Studio and may not be reproduced without written consent or licence.



All drawings to be read in conjunction with relevant details, specifications and schedule information.

WSS assume no responsibility for survey dimensional accuracy and corresponding site dimensions.

This Drawing is not for construction.

Contractor to check all dimensions on site, report any discrepancies immediately and prior to commencement of setting or any out execution of relevant works.

Do not scale from drawings.

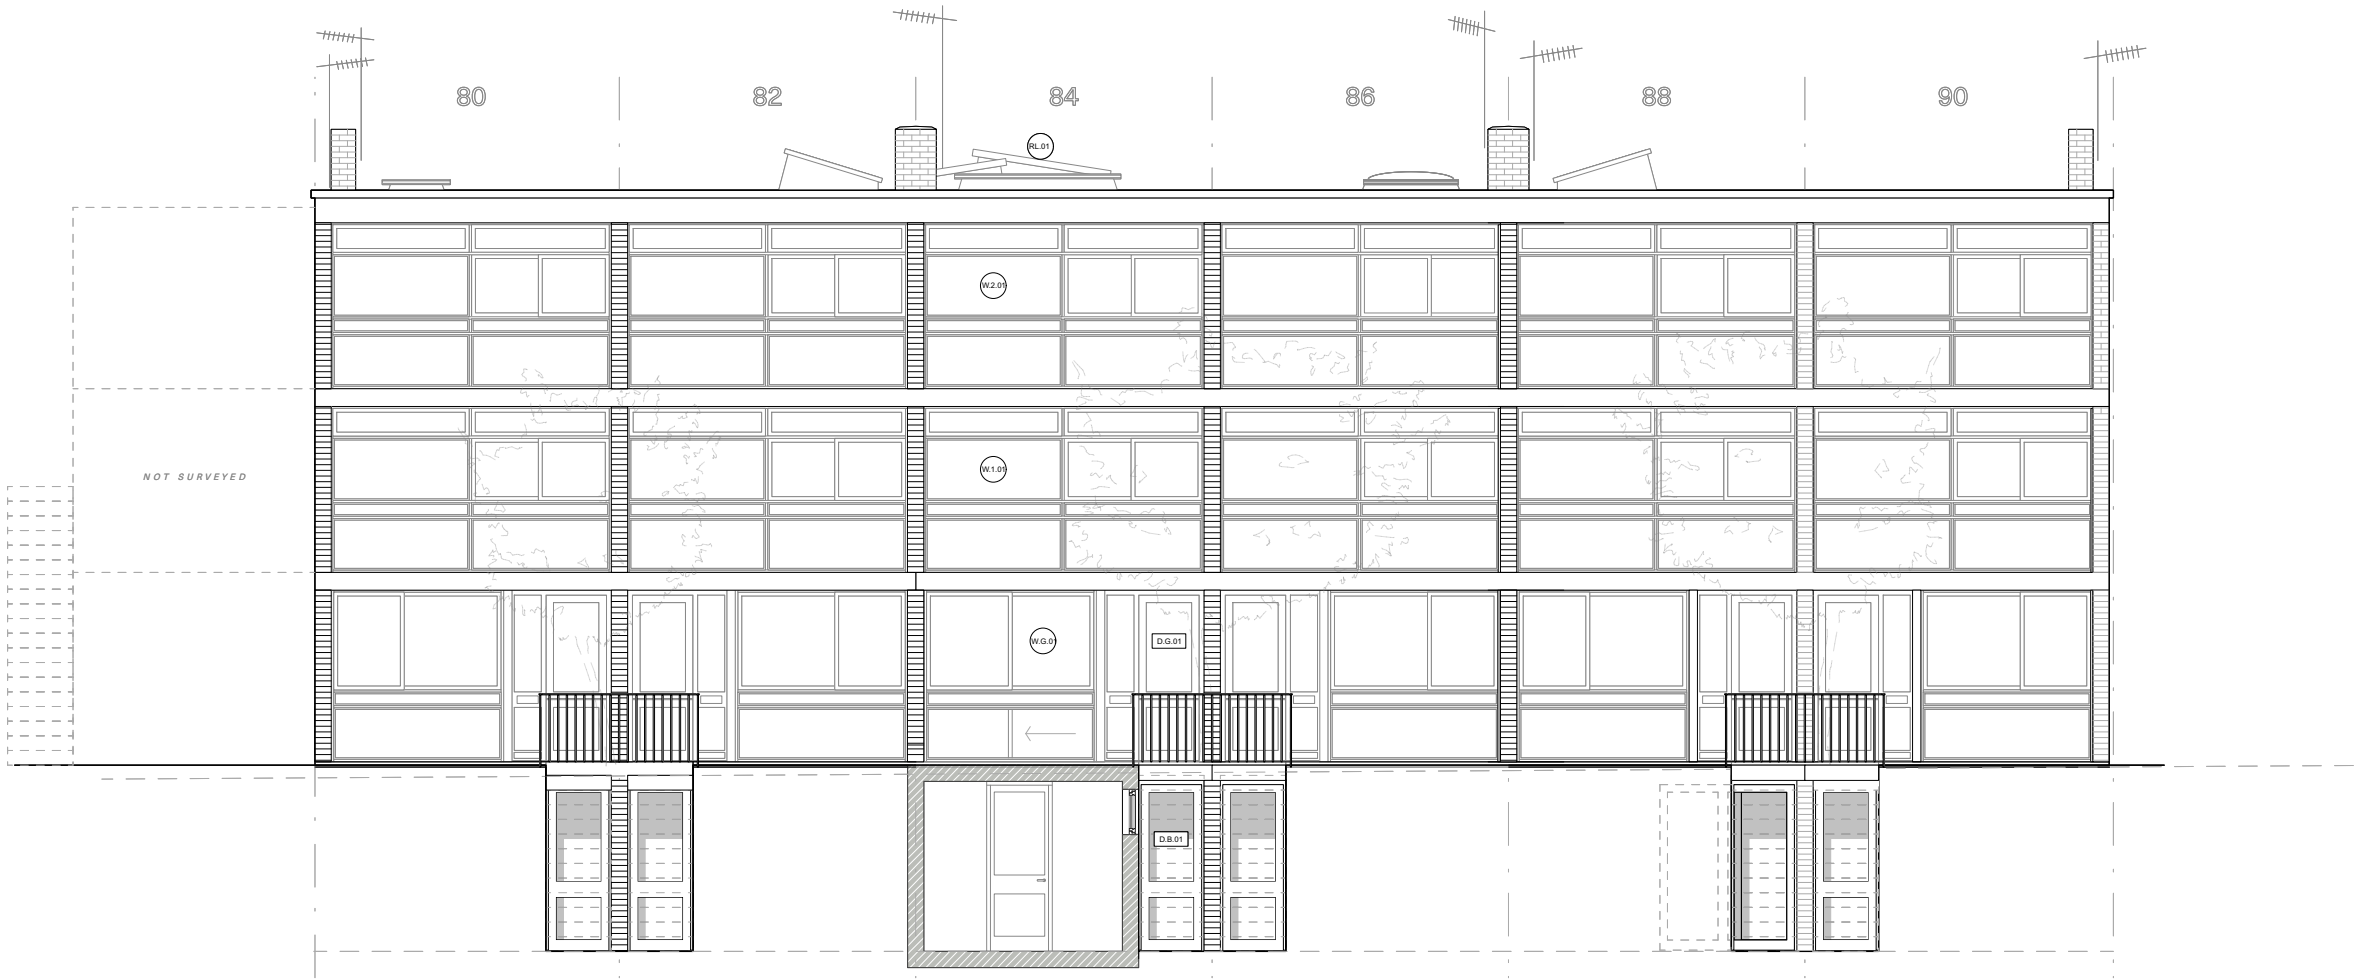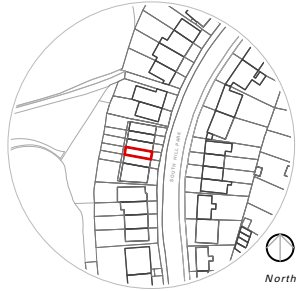

Front Elevation

As Existing 1:100

Well St Studio

Architecture & Design


238b, Well St  
London E9 6QT

+44 (0)208 432 9521  
contact@wellststudio.co.uk  
wellststudio.co.uk

Revision History

Rev	Date	Description
-----	------	-------------

Orientation & Scale

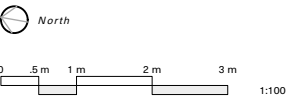

Project	84 South Hill Park - NW3 2SN
Drawing Title	Front Elevation _ As Existing
Drawing No.	23_SHPII_A_E_10.08

Drawn by	RG
Date	16.06.23
Scale	1:100 @ A3

PRELIMINARY INFORMATION

This drawing has been produced for Z Moore for architectural services alone and is not intended for use by any other person or for any other purpose.

Drawings remain copyright of Well St Studio and may not be reproduced without written consent or licence.



All drawings to be read in conjunction with relevant details, specifications and schedule information.

WSS assume no responsibility for survey dimensional accuracy and corresponding site dimensions.

This Drawing is not for construction.

Contractor to check all dimensions on site, report any discrepancies immediately and prior to commencement of setting or any out execution of relevant works.

Do not scale from drawings.

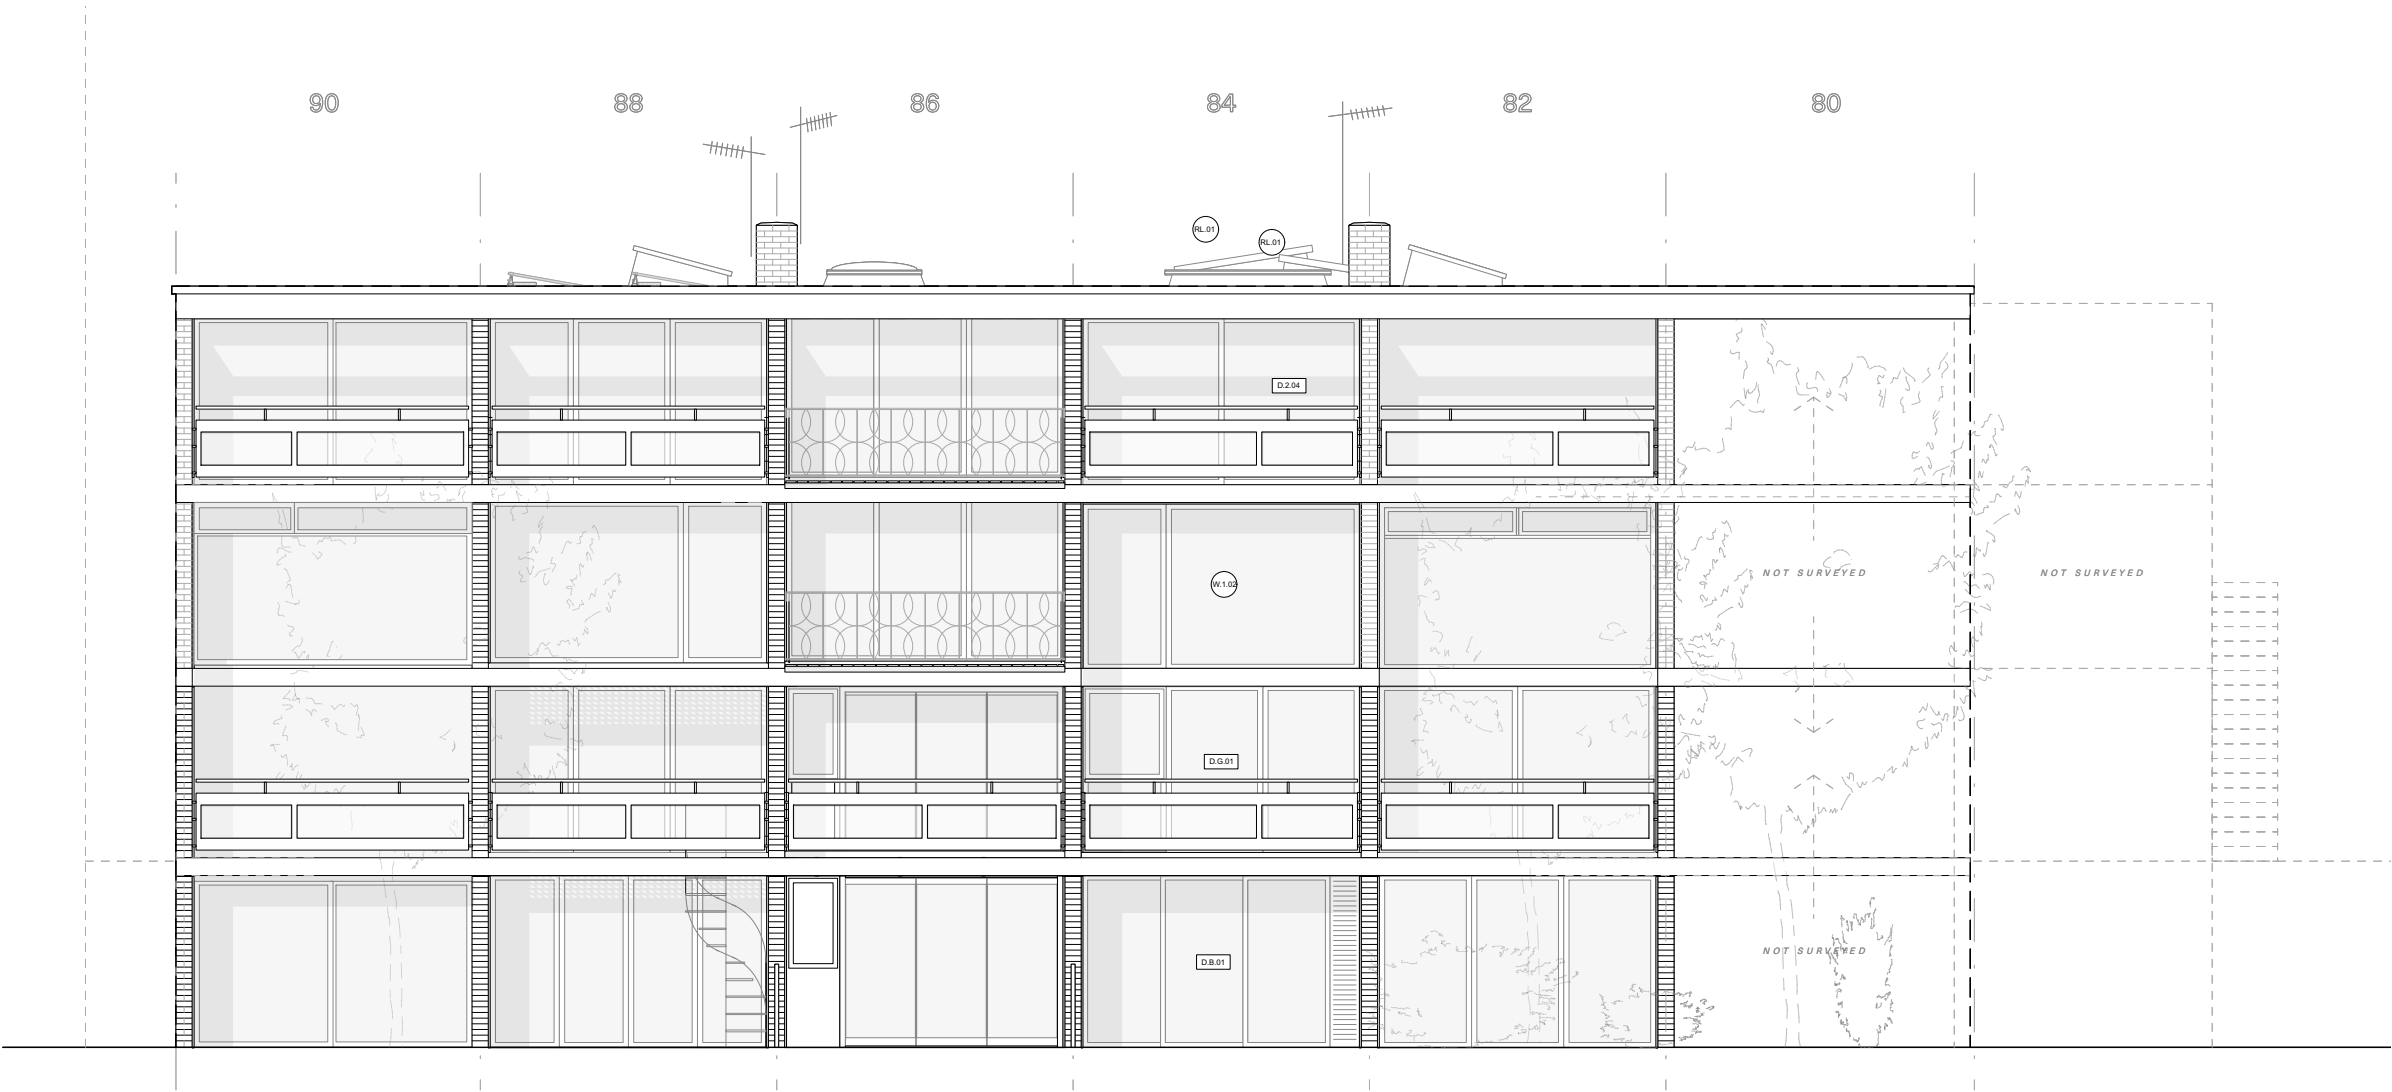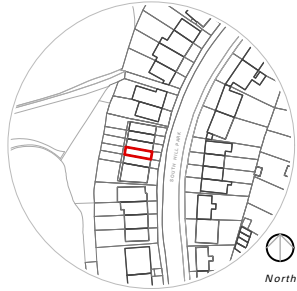

Rear Elevation

As Existing 1:100

Well St Studio

Architecture & Design


238b, Well St  
London E9 6QT

+44 (0)208 432 9521  
contact@wellststudio.co.uk  
wellststudio.co.uk

Revision History

Rev	Date	Description
-----	------	-------------

Orientation & Scale

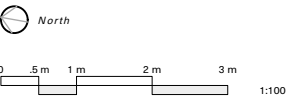

Project	84 South Hill Park - NW3 2SN
Drawing Title	Rear Elevation _ As Existing
Drawing No.	23_SHPII_A_E_10.09

Drawn by	RG
Date	16.06.23
Scale	1:100 @ A3

PRELIMINARY INFORMATION

This drawing has been produced for Z Moore for architectural services alone and is not intended for use by any other person or for any other purpose.

Drawings remain copyright of Well St Studio and may not be reproduced without written consent or licence.


All drawings to be read in conjunction with relevant details, specifications and schedule information.

WSS assume no responsibility for survey dimensional accuracy and corresponding site dimensions.

This Drawing is not for construction.

Contractor to check all dimensions on site, report any discrepancies immediately and prior to commencement of setting or any out execution of relevant works.

Do not scale from drawings.

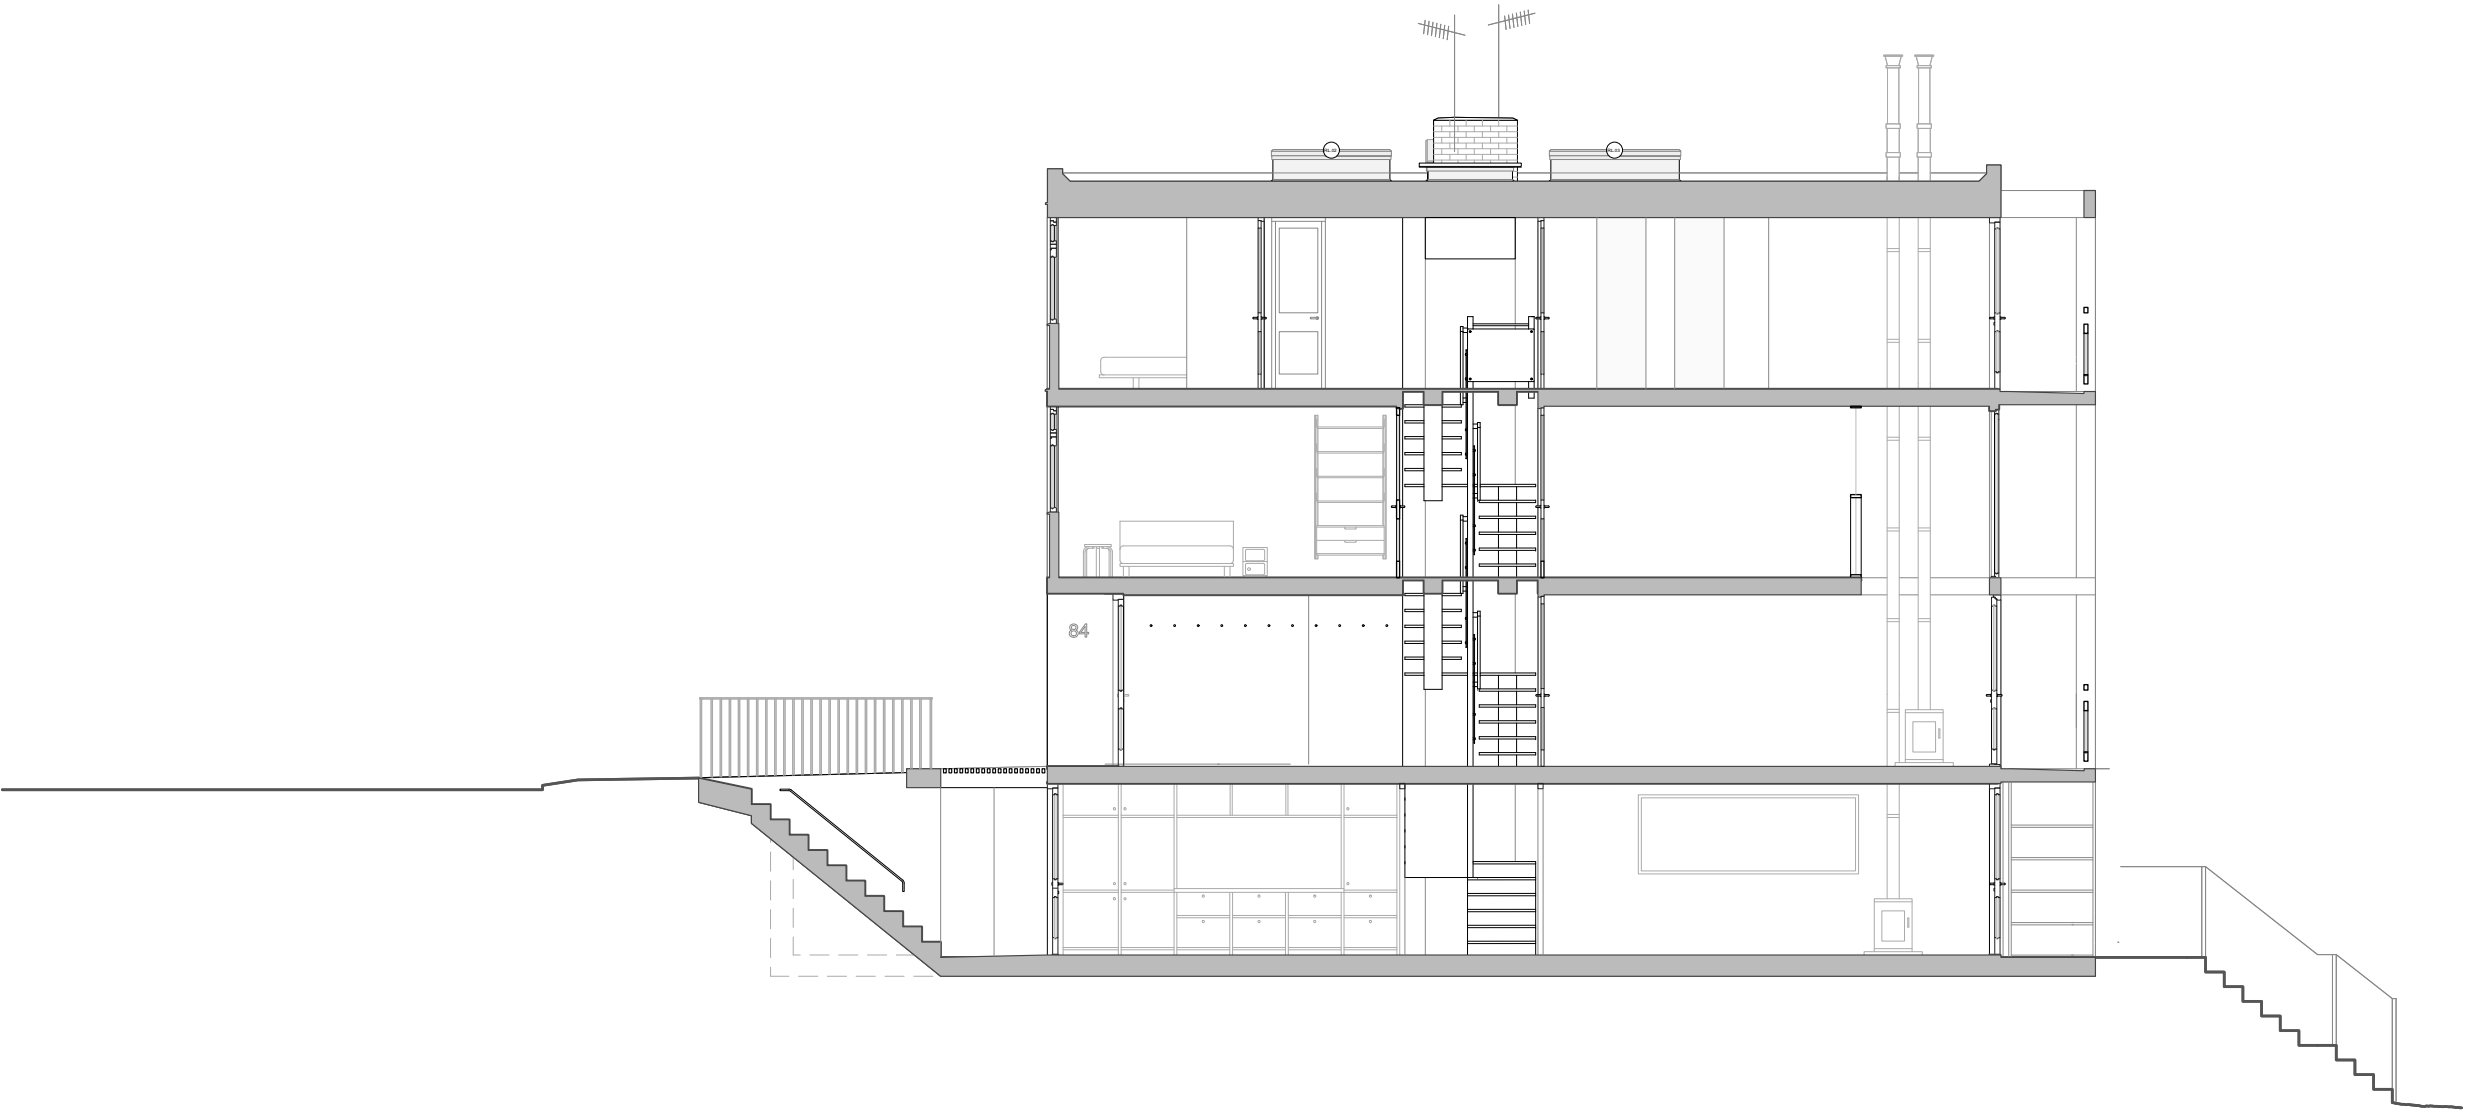

Section

As Existing 1:100

Well St Studio

Architecture & Design


238b, Well St  
London E9 6QT

+44 (0)208 432 9521  
contact@wellststudio.co.uk  
wellststudio.co.uk

Revision History

Rev	Date	Description
-----	------	-------------

Orientation & Scale

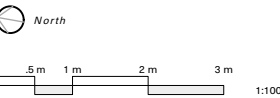

Project 84 South Hill Park - NW3 2SN

Drawing Title Section \_ As Existing

Drawing No. 23\_SHPII\_A\_S\_10.10


Drawn by RG

Date 16.06.23

Scale 1:100 @ A3

PRELIMINARY INFORMATION

This drawing has been produced for Z Moore for architectural services alone and is not intended for use by any other person or for any other purpose.  
Drawings remain copyright of Well St Studio and may not be reproduced without written consent or licence.  
All drawings to be read in conjunction with relevant details, specifications and schedule information.  
WSS assume no responsibility for survey dimensional accuracy and corresponding site dimensions.  
This Drawing is not for construction.  
Contractor to check all dimensions on site, report any discrepancies immediately and prior to commencement of setting or any out execution of relevant works.  
Do not scale from drawings.

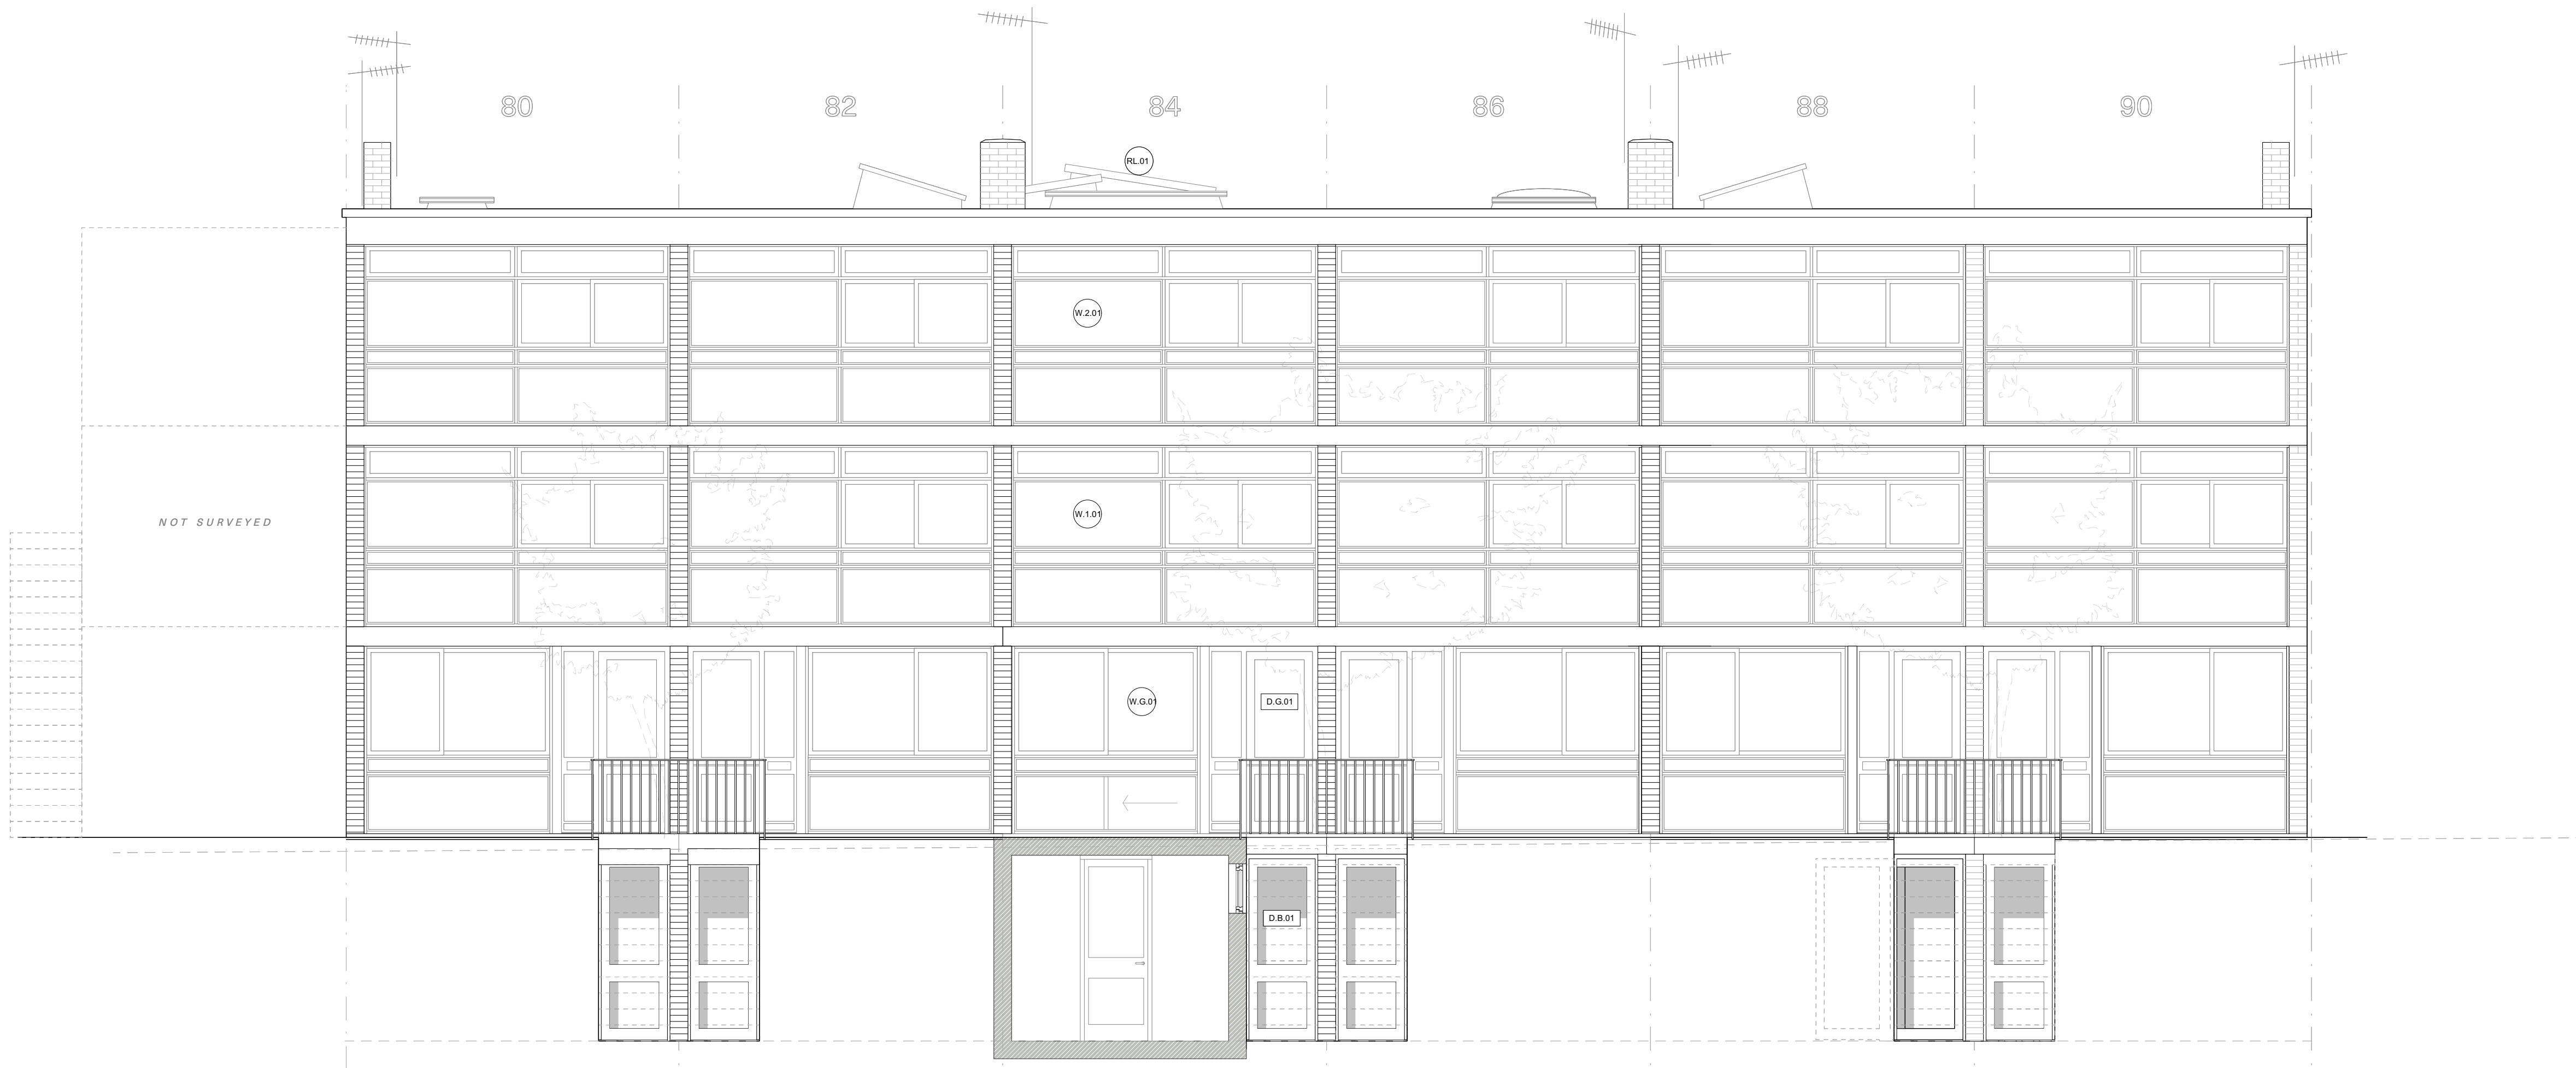

Front Elevation  
As Existing 1:50


Well St Studio  
Architecture & Design

238b, Well St  
London E9 6QT  
  
+44 (0)208 432 9521  
contact@wellststudio.co.uk  
wellststudio.co.uk

Revision History

Rev	Date	Description
-----	------	-------------

Orientation & Scale


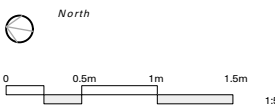


Project	84 South Hill Park - NW3 2SN
Drawing Title	Front Elevation _ As Existing
Drawing No.	23_SHPH_A_E_10.11

Drawn by	RG
Date	16.06.23
Scale	1:50 @ A1

PRELIMINARY INFORMATION

This drawing has been produced for Z Moore for architectural services alone and is not intended for use by any other person or for any other purpose.  
Drawings remain copyright of Well St Studio and may not be reproduced without written consent or licence.  
All drawings to be read in conjunction with relevant details, specifications and schedule information.  
WSS assume no responsibility for survey dimensional accuracy and corresponding site dimensions.  
This Drawing is not for construction.  
Contractor to check all dimensions on site, report any discrepancies immediately and prior to commencement of setting or any out execution of relevant works.  
Do not scale from drawings.

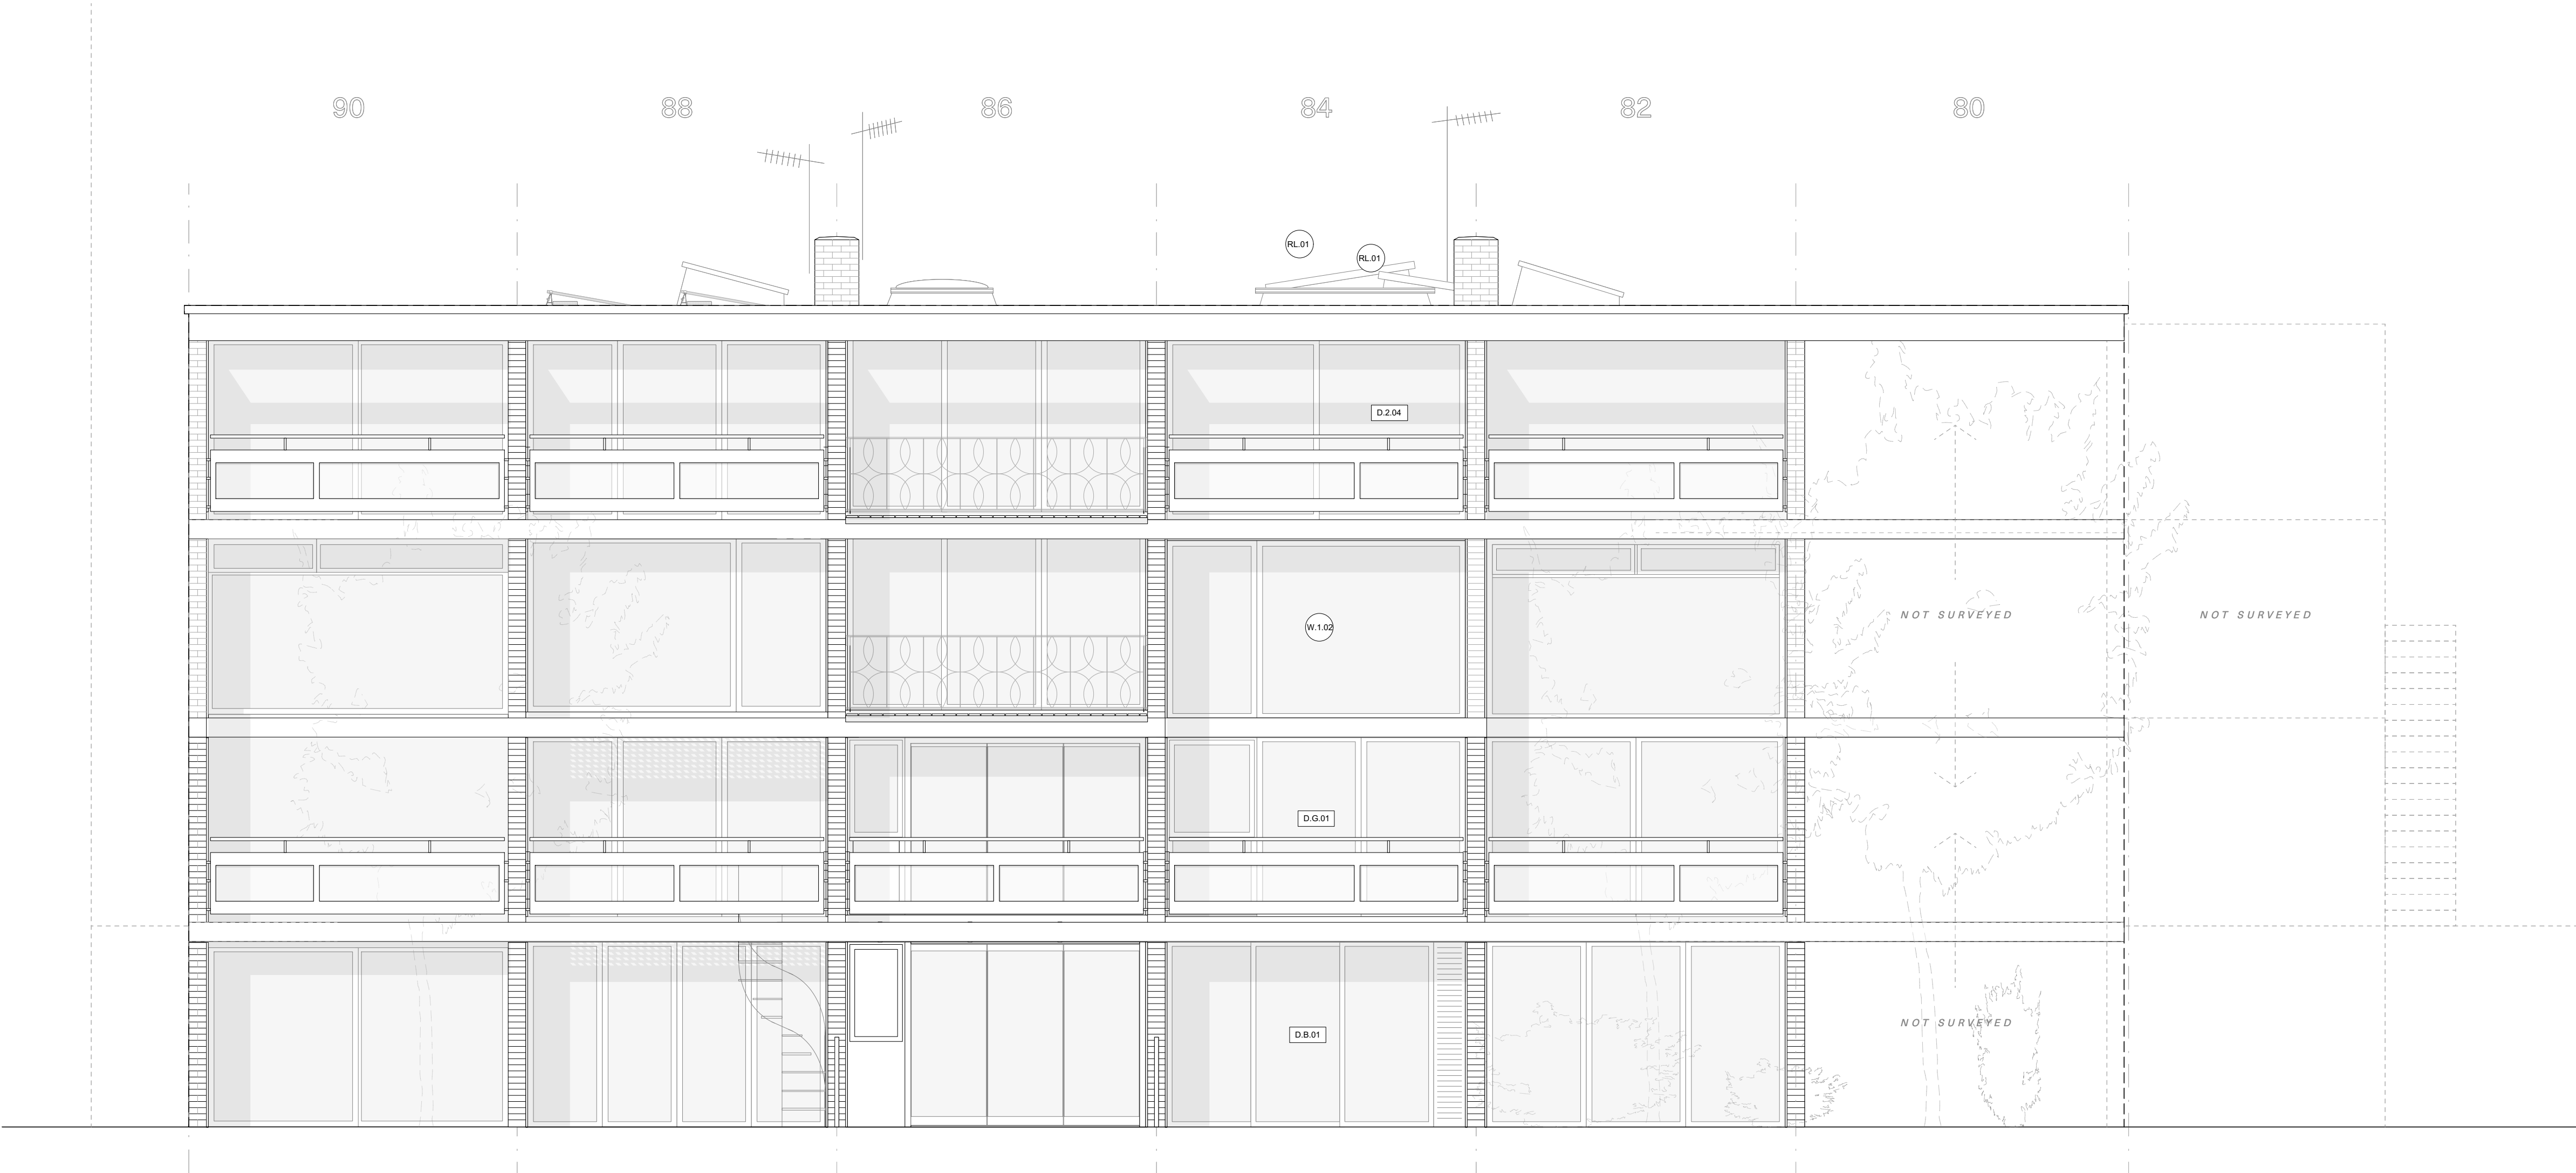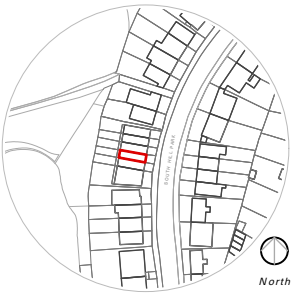


Rear Elevation  
As Existing 1:50

Well St Studio  
Architecture & Design

238b, Well St  
London E9 6QT  
  
+44 (0)208 432 9521  
contact@wellststudio.co.uk  
wellststudio.co.uk

Revision History  
Rev Date Description

Orientation & Scale


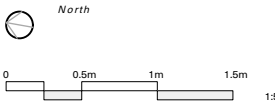


Project 84 South Hill Park - NW3 2SN  
  
Drawing Title Rear Elevation \_ As Existing  
  
Drawing No. 23\_SHPII\_A\_E\_10.12

Drawn by RG  
  
Date 16.06.23  
  
Scale 1:50 @ A1

PRELIMINARY INFORMATION

This drawing has been produced for Z Moore for architectural services alone and is not intended for use by any other person or for any other purpose.  
Drawings remain copyright of Well St Studio and may not be reproduced without written consent or licence.  
All drawings to be read in conjunction with relevant details, specifications and schedule information.  
WSS assume no responsibility for survey dimensional accuracy and corresponding site dimensions.  
This Drawing is not for construction.  
Contractor to check all dimensions on site, report any discrepancies immediately and prior to commencement of setting or any out execution of relevant works.  
Do not scale from drawings.

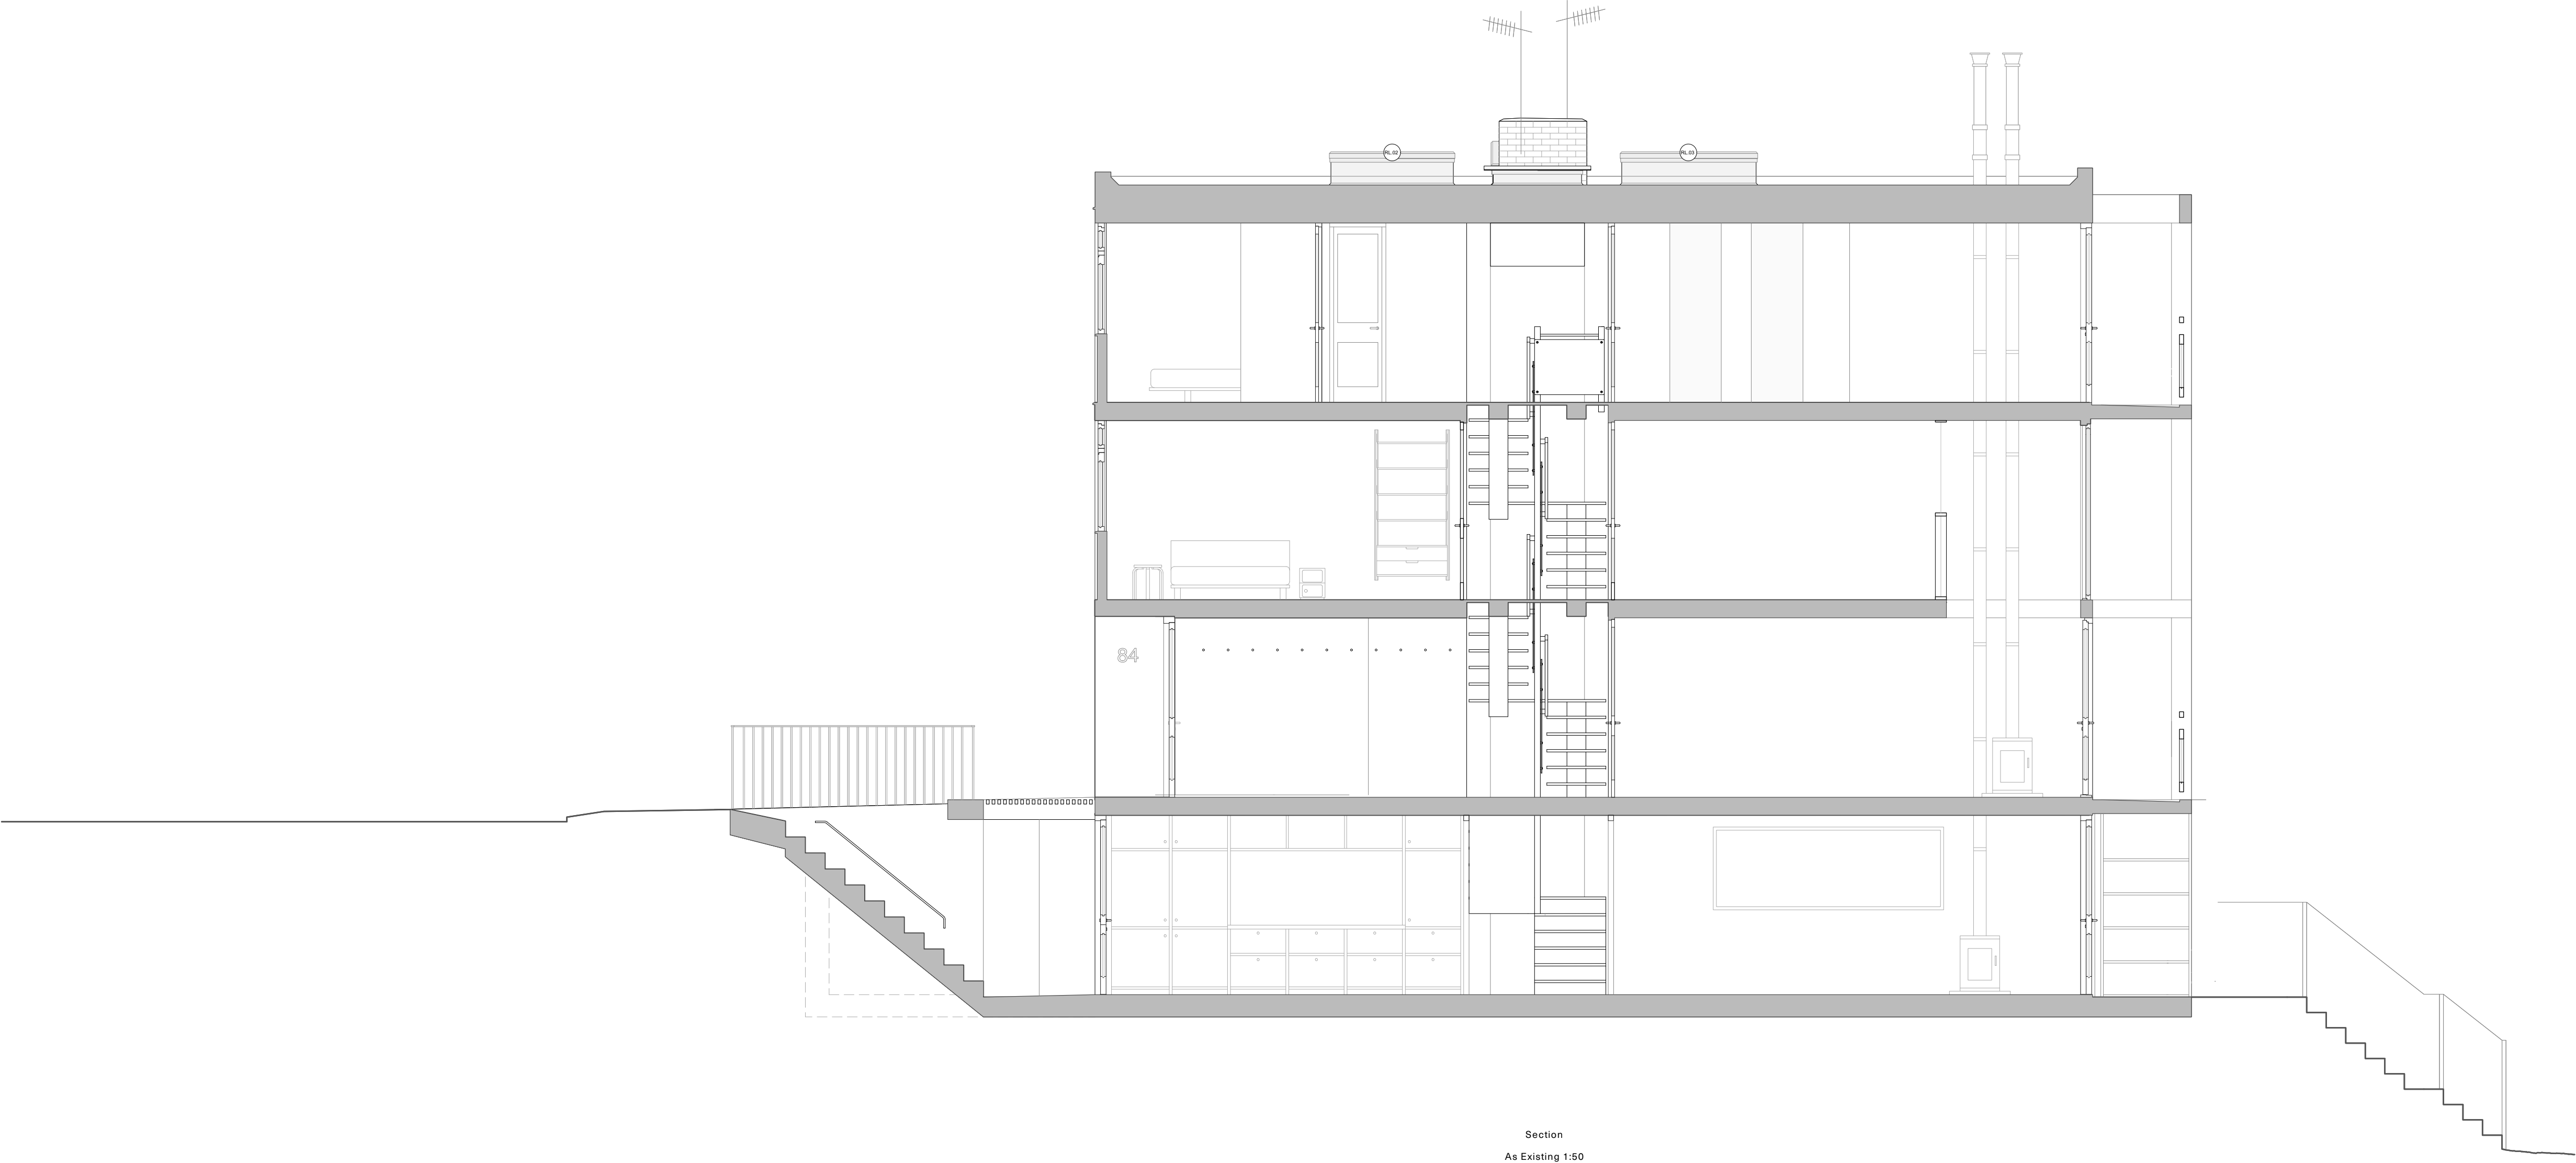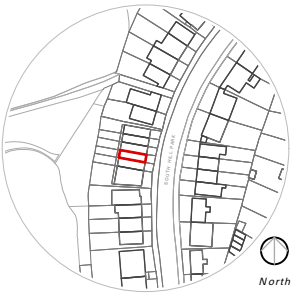


Well St Studio  
Architecture & Design

238b, Well St  
London E9 6QT  
  
+44 (0)208 432 9521  
contact@wellststudio.co.uk  
wellststudio.co.uk

Revision History  
Rev Date Description

Orientation & Scale  
North

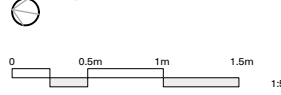

Project 84 South Hill Park - NW3 2SN  
  
Drawing Title Section \_ As Existing  
  
Drawing No. 23\_SHPII\_A\_E\_10.13

Drawn by RG  
  
Date 16.06.23  
  
Scale 1:50 @ A1