


ALL INDICATED DIMENSIONS ARE INDICATIVE AND MUST BE CHECKED AND VERIFIED ON SITE BY THE MAIN CONTRACTOR BEFORE COMMENCEMENT OF ANY FABRICATION DRAWINGS OR WORK ON SITE.

THIS DRAWING IS TO BE READ IN CONJUNCTION WITH ALL RELATED ARCHITECTURAL DRAWINGS, REPORTS AND OTHER RELEVANT INFORMATION.


KEY

- A PROPOSED METAL SLATTED RAILINGS, POWDER COAT FINISH, RAL 9005 (BLACK)
- B WESTERN RED CEDAR HORIZONTAL TIMBER BATTEN FENCE.
- C ACOUSTIC AIR SOURCE HEAT PUMP ENCLOSURE, FINISHED IN GRAPHITE GREY.
- D RETRACTABLE GLAZED ROOF LANTERN WITH WHITE RENDERED UPSTANDS TO MATCH WHITE PAINTED LINTELS OVER EXISTING WINDOWS WITH GRAPHITE GREY METAL COPING; NEW PRIVATE ACCESS STAIR FROM THIRD FLOOR.
- E PEDESTRIAN SIGHT LINE FROM NORTHINGTON STREET DEMONSTRATING THE PROPOSED ROOF TERRACE IS UNSEEN AT STREET LEVEL.
- F NON-COMBUSTIBLE DECKING/TILES ON PEDESTAL FLOORING SYSTEM.
- G EXISTING CHIMNEY REMOVED.

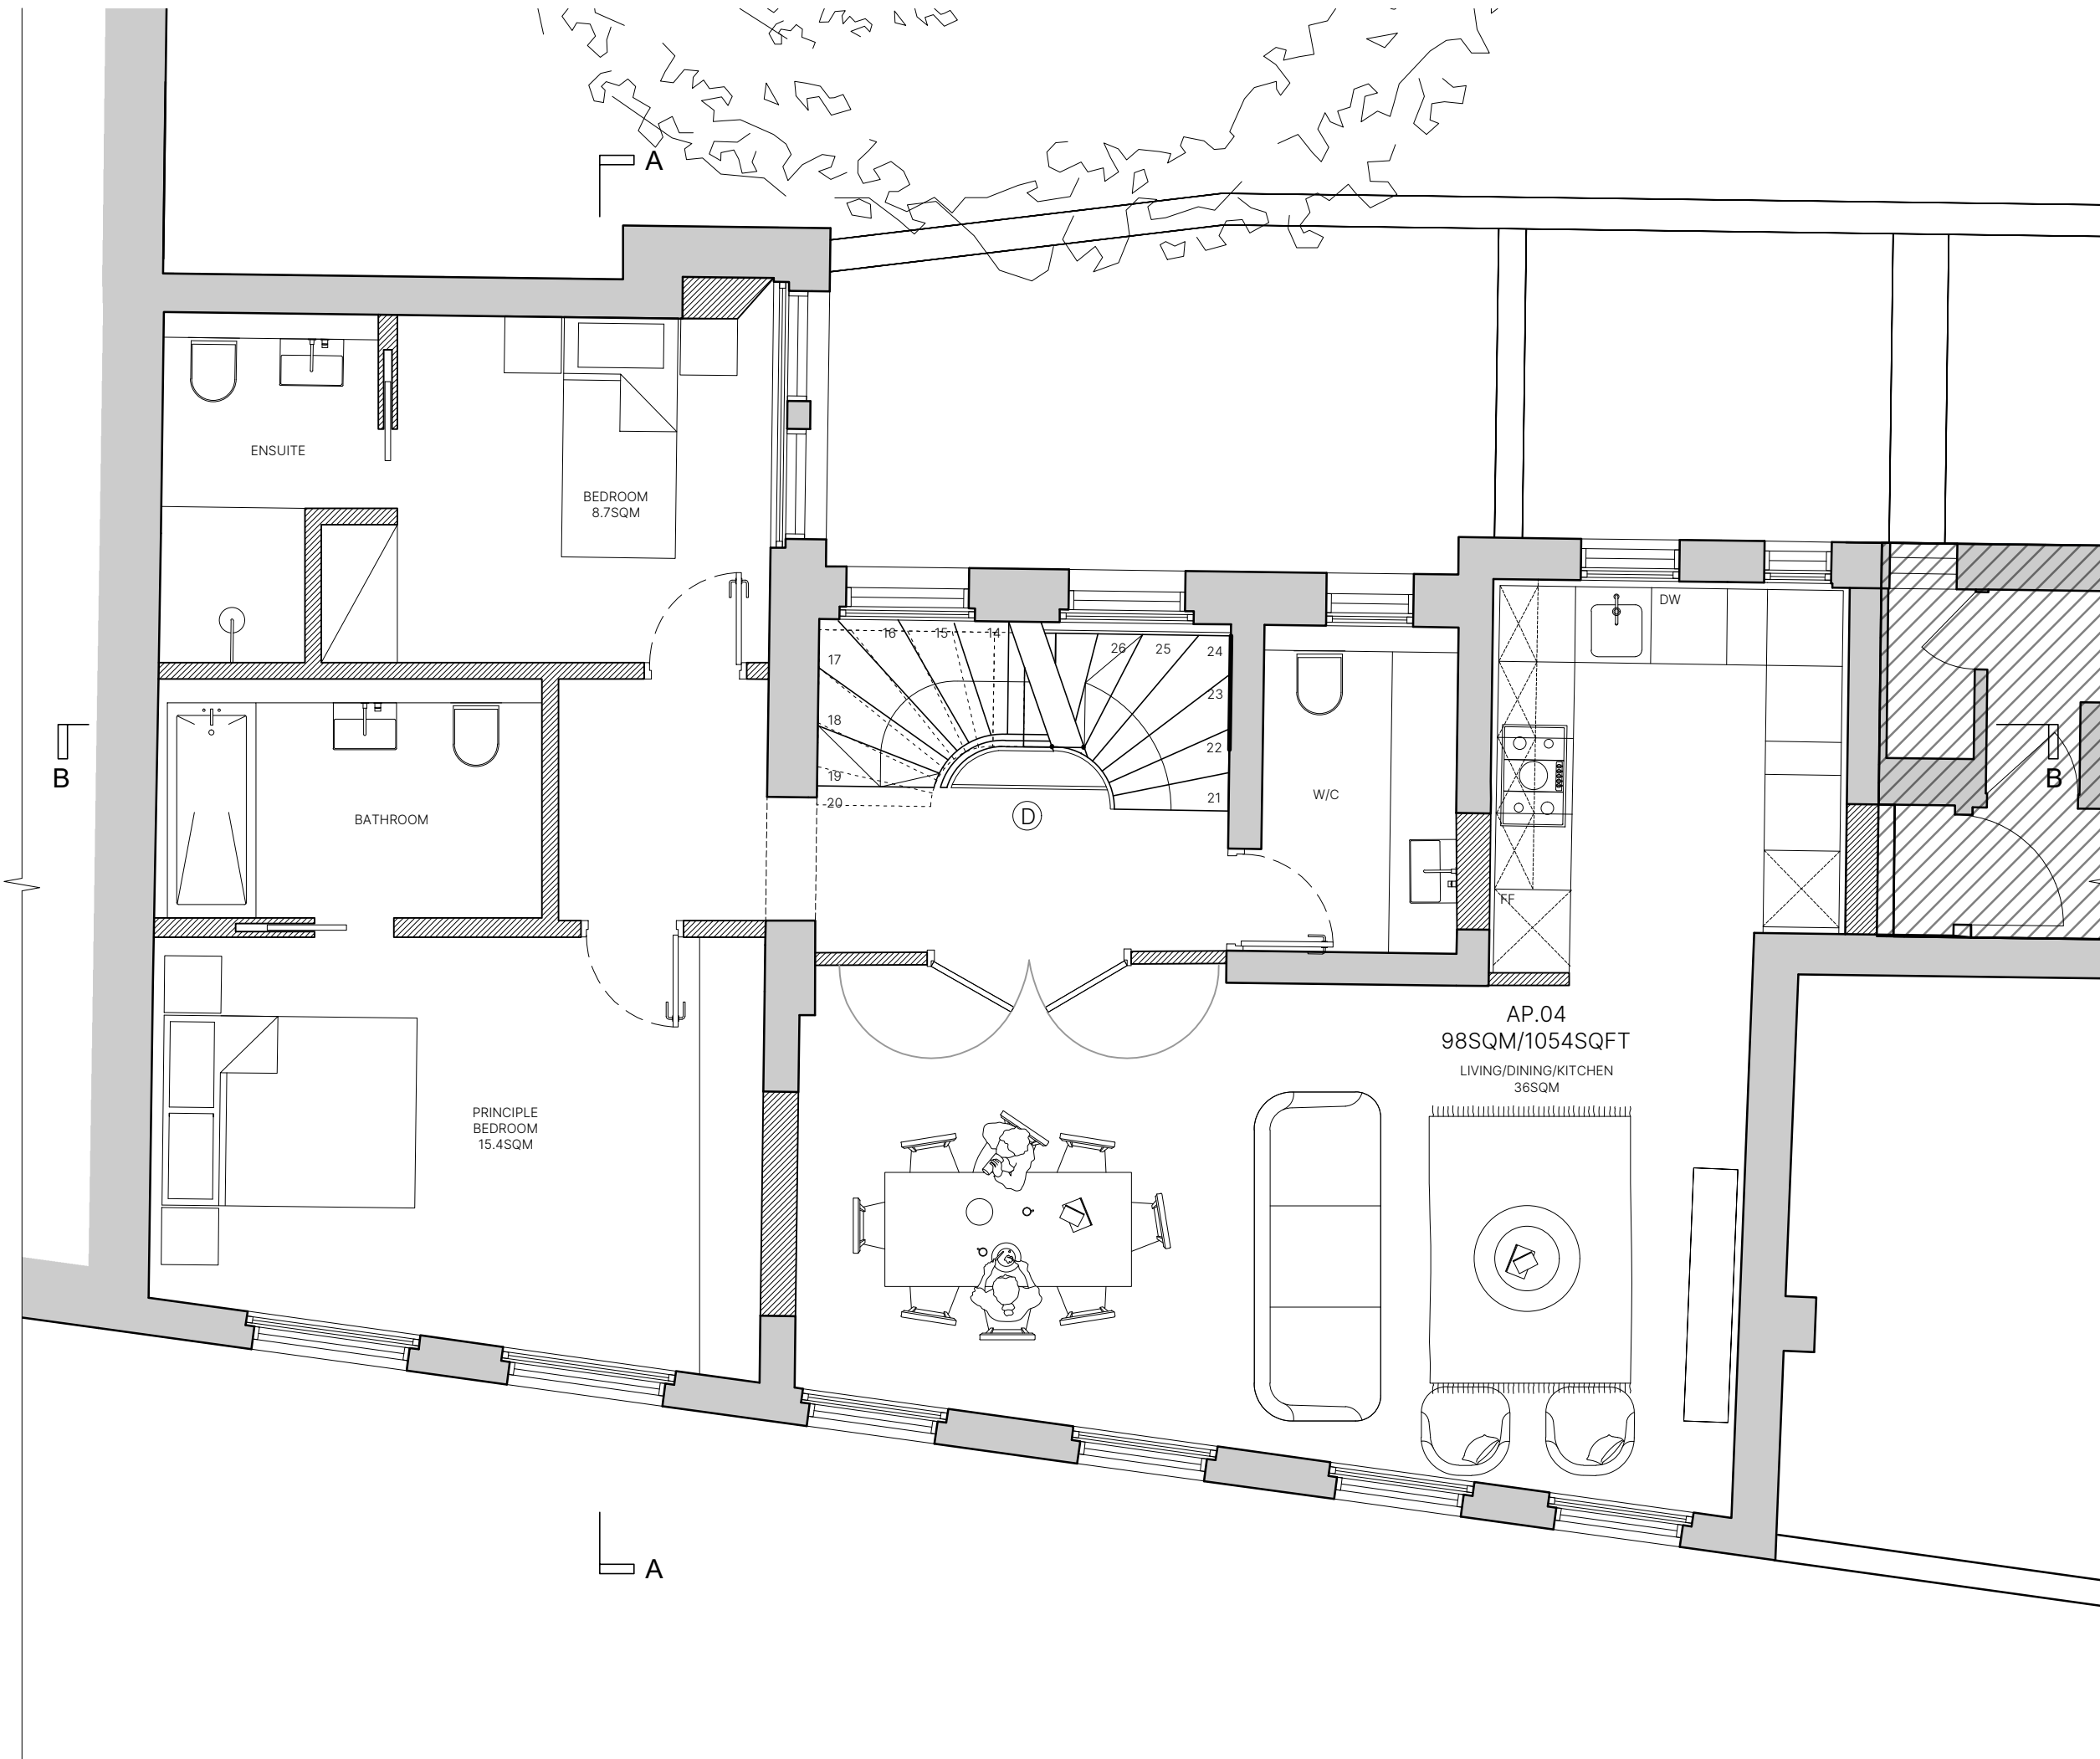

AP.04  
98SQM/1054SQFT  
LIVING/DINING/KITCHEN  
36SQM

REV	DATE	DESCRIPTION

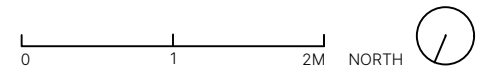

PROJECT NO  
9 Northington Street, 1896  
London,  
WC1N 2JF

DRAWING NO  
Proposed Second Floor Plan PP.103

STAGE REV  
PLANNING A

DATE SCALE / PAPER SIZE NOVEMBER 2024 1:50 / A3

TASOU ASSOCIATES  
4 AMWELL STREET  
LONDON EC1R 1UQ  
020 7713 7070  
TASOU.CO.UK




ALL INDICATED DIMENSIONS ARE INDICATIVE AND MUST BE CHECKED AND VERIFIED ON SITE BY THE MAIN CONTRACTOR BEFORE COMMENCEMENT OF ANY FABRICATION DRAWINGS OR WORK ON SITE.


THIS DRAWING IS TO BE READ IN CONJUNCTION WITH ALL RELATED ARCHITECTURAL DRAWINGS, REPORTS AND OTHER RELEVANT INFORMATION.

KEY

- A PROPOSED METAL SLATTED RAILINGS, POWDER COAT FINISH, RAL 9005 (BLACK)
- B WESTERN RED CEDAR HORIZONTAL TIMBER BATTEN FENCE.
- C ACOUSTIC AIR SOURCE HEAT PUMP ENCLOSURE, FINISHED IN GRAPHITE GREY.
- D RETRACTABLE GLAZED ROOF LANTERN WITH WHITE RENDERED UPSTANDS TO MATCH WHITE PAINTED LINTELS OVER EXISTING WINDOWS WITH GRAPHITE GREY METAL COPING; NEW PRIVATE ACCESS STAIR FROM THIRD FLOOR.
- E PEDESTRIAN SIGHT LINE FROM NORTHINGTON STREET DEMONSTRATING THE PROPOSED ROOF TERRACE IS UNSEEN AT STREET LEVEL.
- F NON-COMBUSTIBLE DECKING/TILES ON PEDESTAL FLOORING SYSTEM.
- G EXISTING CHIMNEY REMOVED.

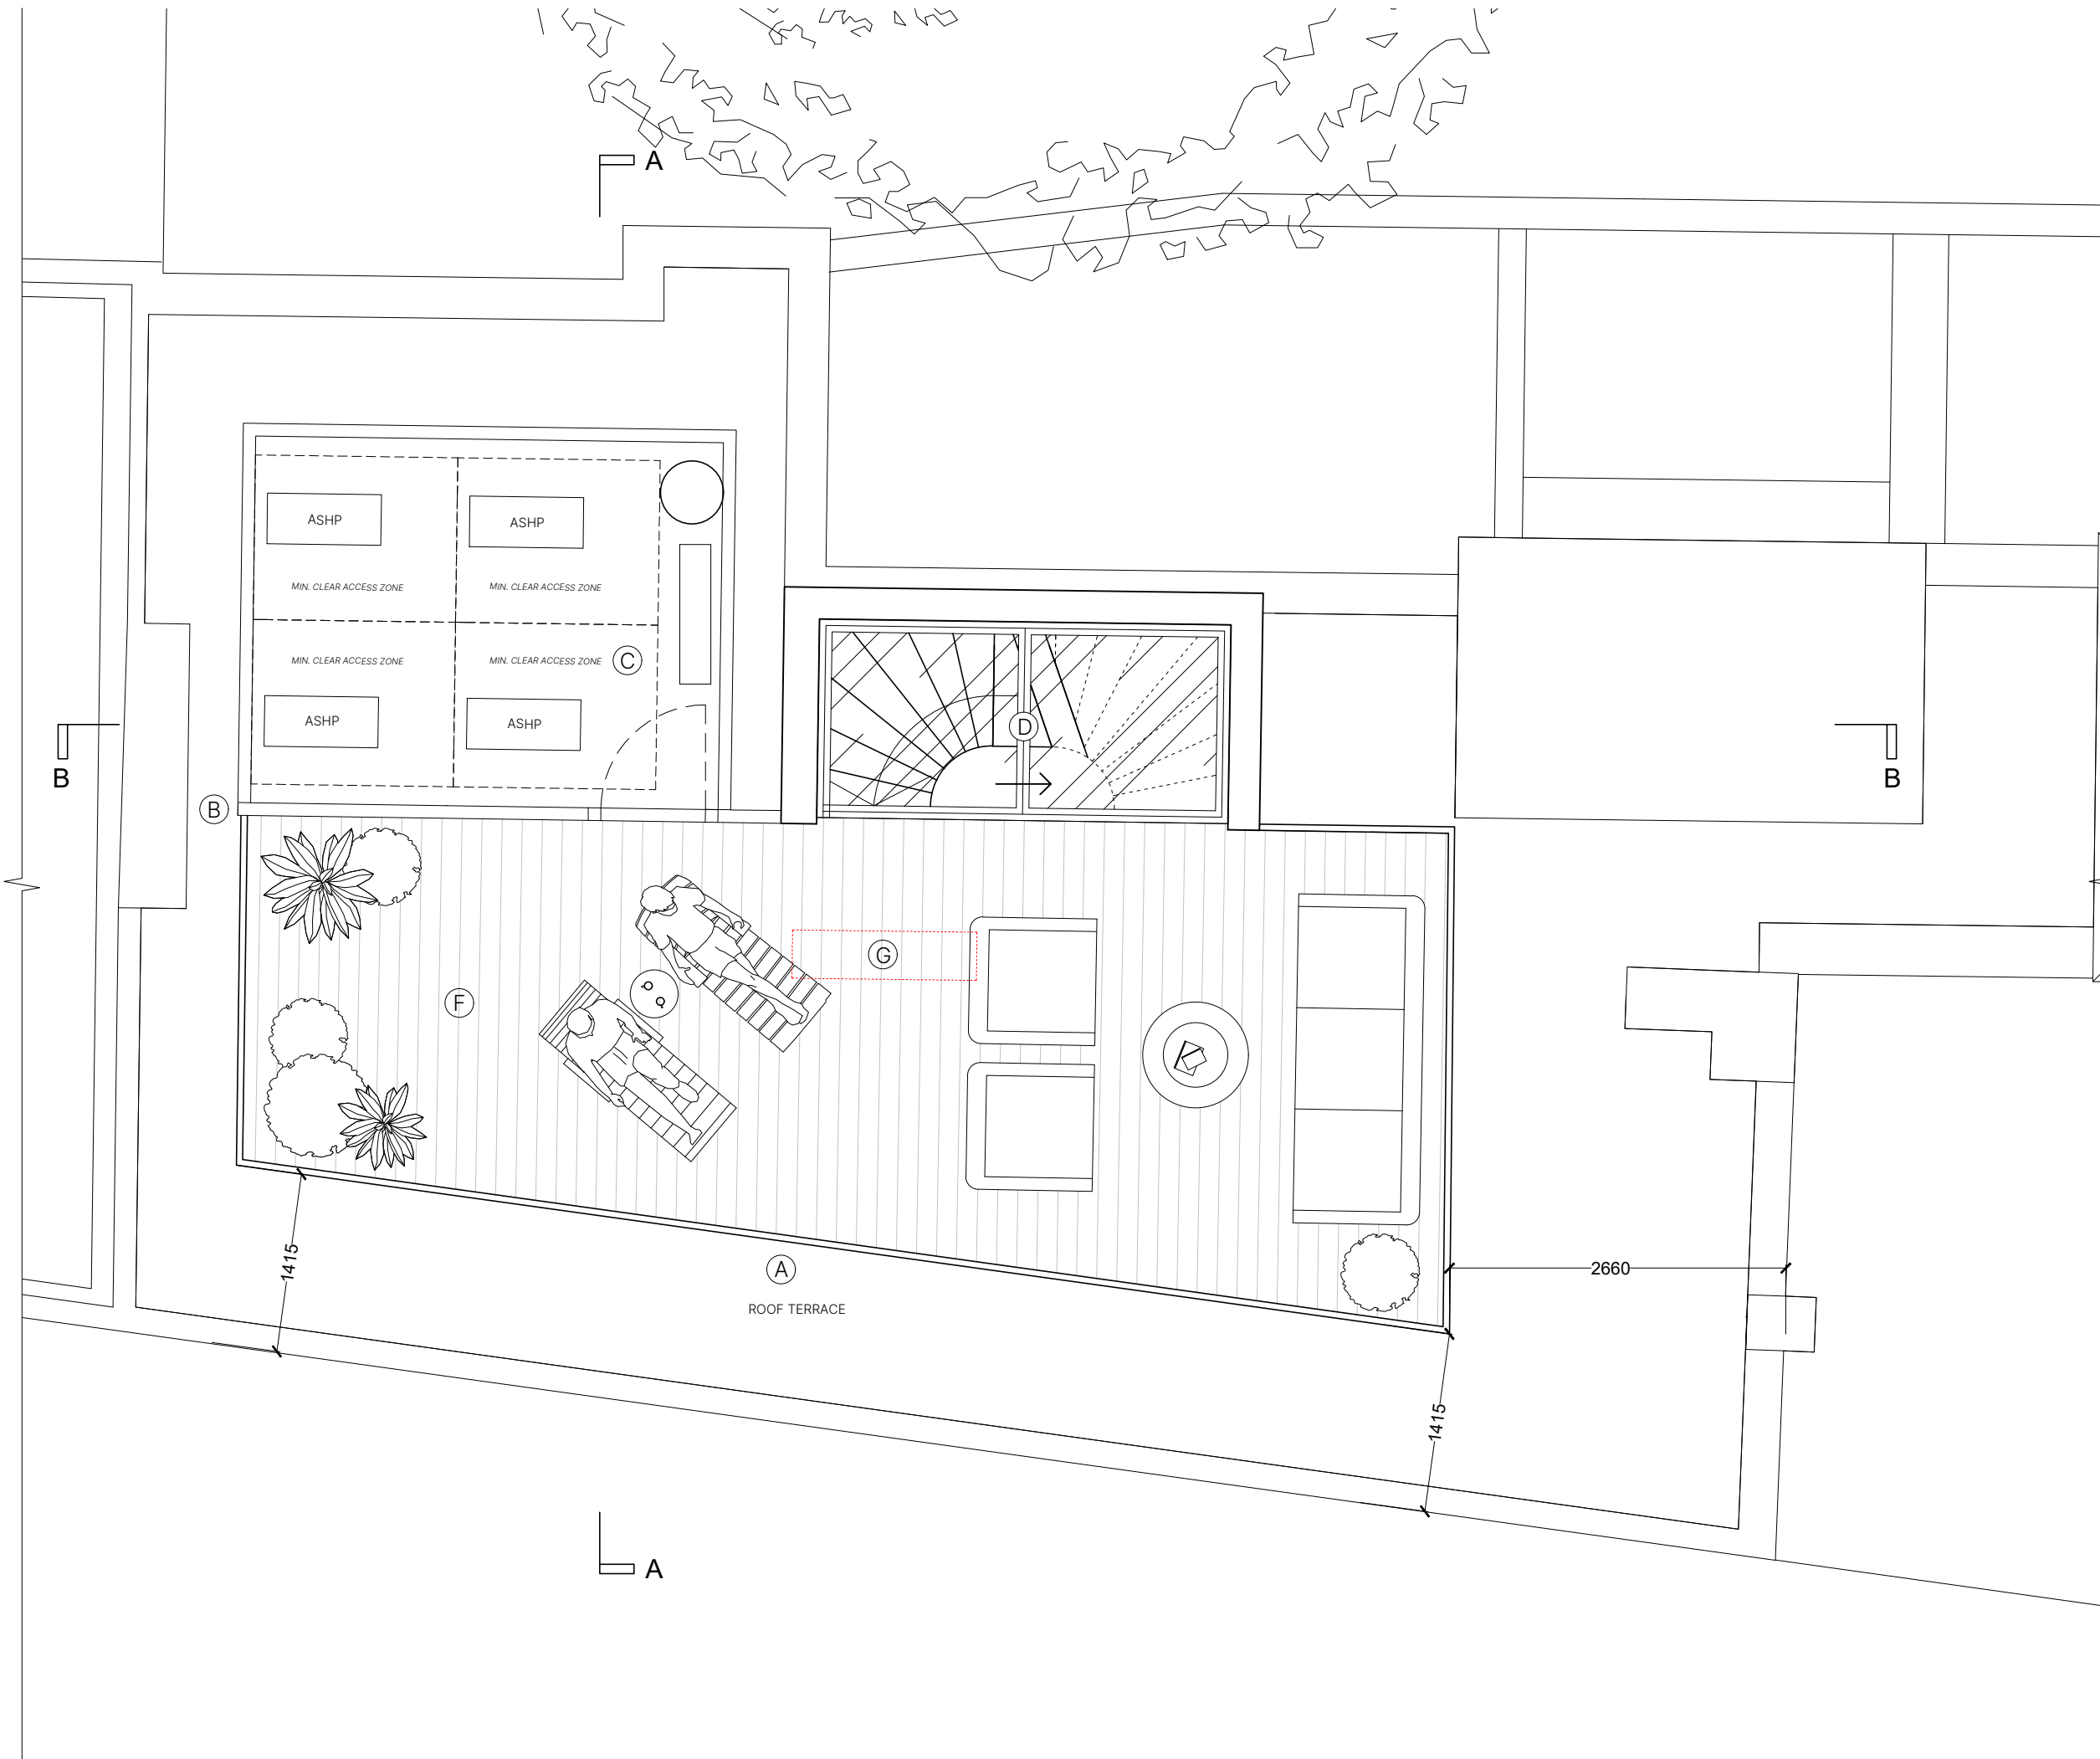

REV	DATE	DESCRIPTION

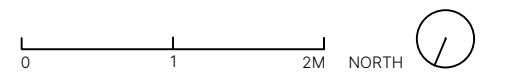

PROJECT NO  
**9 Northington Street, 1896**  
 London,  
 WC1N 2JF

DRAWING NO  
**Proposed 1896**  
 Roof Plan PP.104

STAGE REV  
**PLANNING A**

DATE SCALE / PAPER SIZE  
 JAN 2025 1:50 / A3

TASOU ASSOCIATES  
 4 AMWELL STREET  
 LONDON EC1R 1UQ  
 020 7713 7070  
 TASOU.CO.UK

